

DEPARTMENT OF PUBLIC WORKS
CITY ENGINEER'S OFFICE ... DIVISION OF PAVING DESIGN

STREET PAVING PLAN

NAME OF STREET: **PELKEY 60'**

FROM: **STATE FAIR**


TO: **EIGHT MILE**

TYPE OF PAVEMENT: _____ WIDTH: _____

EXISTING POOLS & BASINS
 NEW

BENCH MARKS

700 HYD. S.W. COR. PELKEY & CARLISLE
 94.102 ALLEY E. SCHOENHERR BR. CAP
 N.S. CARLISLE
 148.04
 144.73

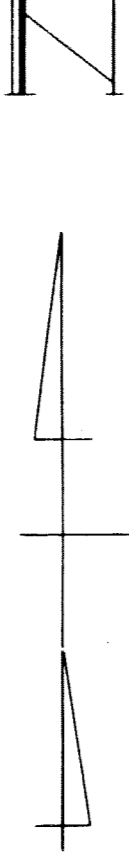

CARD NO.

INDEX NO.	TOPO NO.
37 94	94

RECORD NO.

SEWER INDEXED

REVISIONS:

BLUE PRINT ISSUED FOR:

GRADE ONLY

CATCH BASINS

PAVING-CLASS:

DEPT. OF WATER SUPPLY

GAS CO.

JOB NO.

PROGRESS

START DATE	FINISH DATE

QUANTITIES

EXCAVATION	
STRAIGHT CURB NEW	
OLD CURB RESET	
CIRCULAR CURB	
PAVING	
CONCRETE BASE	

LOTS

LOT NO.	AREA
115	40
117	40
119	40
121	40
123	40
125	40
127	40
129	40

LOT DATA

PLAN	PROFILE	GRADE	EM	EM	COMPUTED	CHECKED
4	594.78	500	1/6	1/6	2127.37	
5	592.78	250			2523.39	

LOT DATA

LOT NO.	LENGTH	WIDTH	AREA
114	48	40	1920
112	48	40	1920
110	48	40	1920
108	48	40	1920
106	48	40	1920
104	48	40	1920

CITY

CITY: STATE:

TOTAL LOT AREA: **2523.39**

DESIGNED BY *S. G. Hall*

DRAWN BY *E. R. Reese*


TRACED BY *S. G. Hall*

CHECKED BY *S. G. Hall*

APPROVED *S. G. Hall*

ENGINEER OF STREETS

ASST. CITY ENGINEER

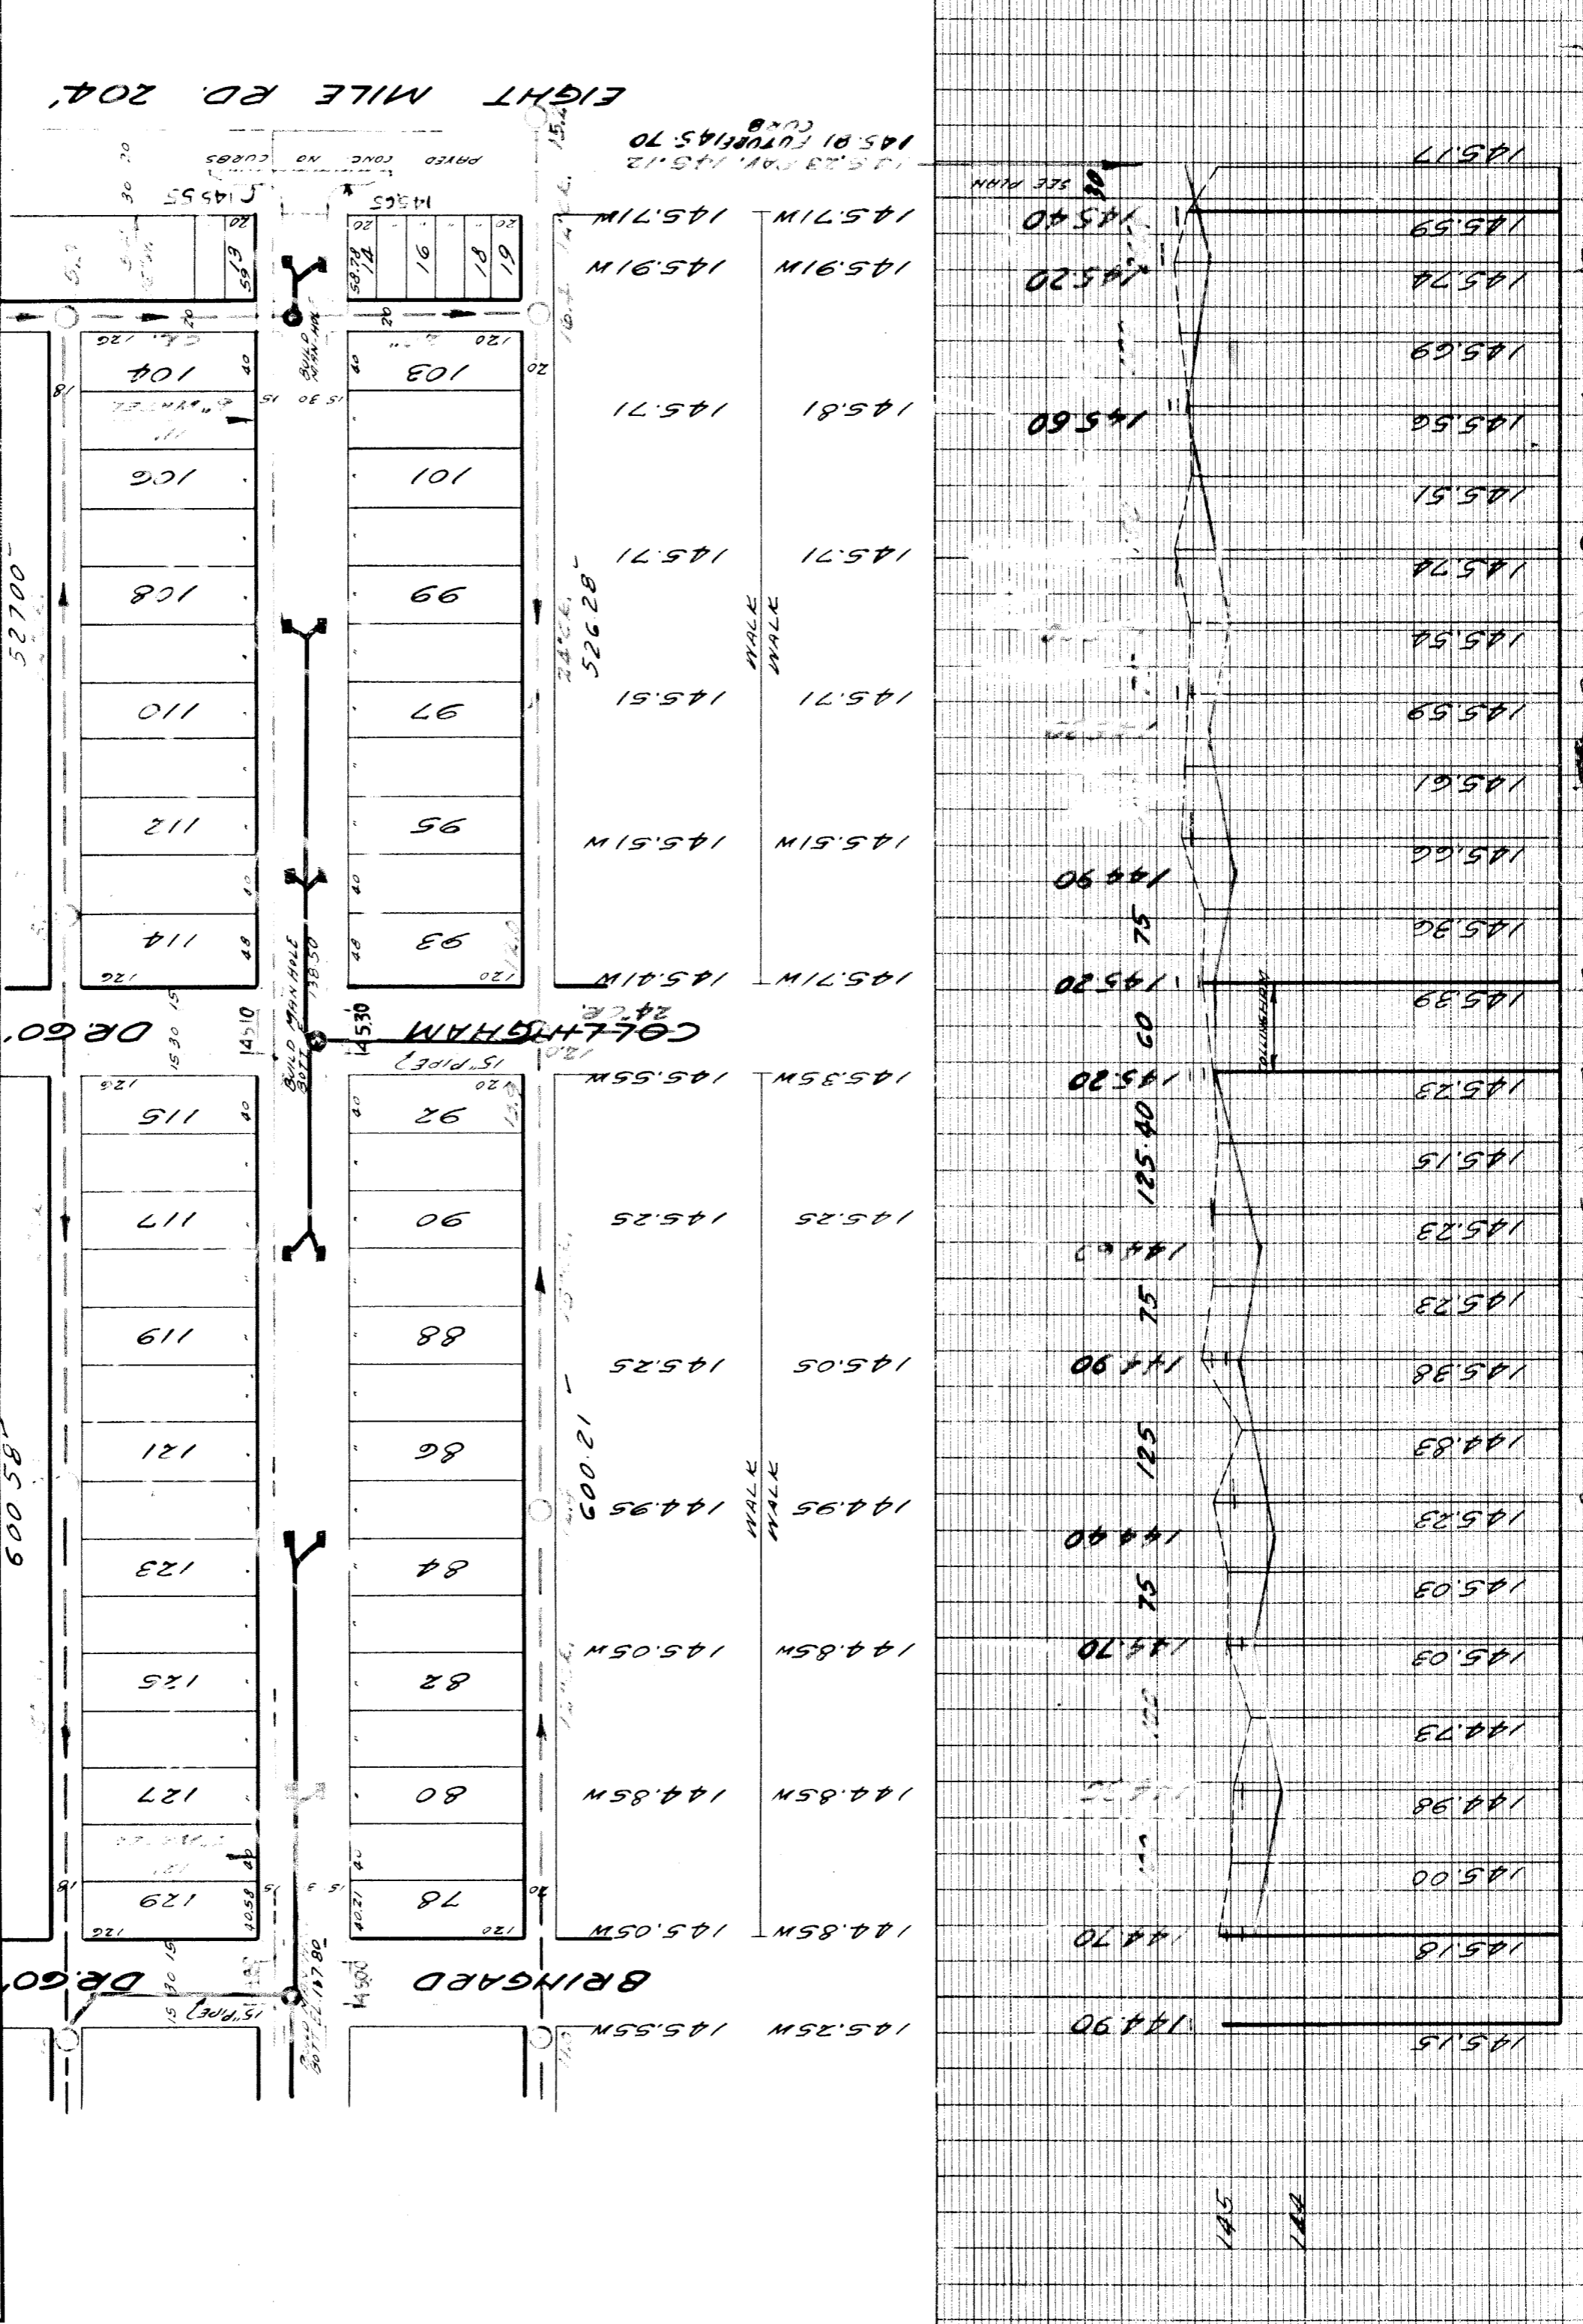

Grade	Grade
145.15	145.17
144.90	145.59
144.70	145.74
144.85M	145.20
144.85M	145.69
144.73	145.50
145.03	145.51
144.85M	145.74
144.90	145.54
144.95	145.59
144.95	145.61
144.95	145.66
144.95	145.80
144.95	145.80
144.95	145.89
144.95	145.90
144.95	145.92
144.95	145.96
144.95	146.00
144.95	146.23
144.95	146.33
144.95	146.38
144.95	146.50
144.95	146.73
144.95	146.83
144.95	146.90
144.95	146.95
144.95	147.00
144.95	147.05
144.95	147.10
144.95	147.25
144.95	147.40
144.95	147.75
144.95	148.00
144.95	148.25
144.95	148.40
144.95	148.50
144.95	148.55
144.95	148.60
144.95	148.70
144.95	148.80
144.95	148.85
