




DEPARTMENT OF PUBLIC WORKS
CITY ENGINEER'S OFFICE --- DIVISION OF PAVING DESIGN
STREET PAVING PLAN

DETROIT
NUMBER OF SHEETS 8
SHEET NO 6

NAME OF STREET
PILGRIM 60'
FROM
MEYERS
TO
SOUTHFIELD

TYPE OF PAVEMENT _____ WIDTH _____

JOB NO. <i>100-1273</i>	BLUE PRINT ISSUED FOR: GRADE ONLY	DATE	START	FINISH	PROGRESS	QUANTITIES	CITY	LOTS	CITY	LOTS	CITY	CITY	DESIGNED BY <i>W. W. Hall</i>	DRAWN BY <i>H. Carhove</i>	TRACED BY <i>W. W. Hall</i>	CHECKED BY <i>W. W. Hall</i>	APPROVED	ENGINEER OF STREETS									
																			INDEX NO. 65	TITLE NO. 103	RECORD NO.						
JOB NO.		DATE		PROGRESS		QUANTITIES		CITY		LOTS		CITY		DESIGNED BY		DRAWN BY		TRACED BY		CHECKED BY		APPROVED					
BLUE PRINT ISSUED FOR:		DATE		START		FINISH		PROGRESS		QUANTITIES		CITY		LOTS		CITY		DESIGNED BY		DRAWN BY		TRACED BY		CHECKED BY		APPROVED	
GRADE ONLY																											
CATCH BASINS																											
PAVING-CLASS																											
DEPT. OF WATER																											
GAS CO.																											

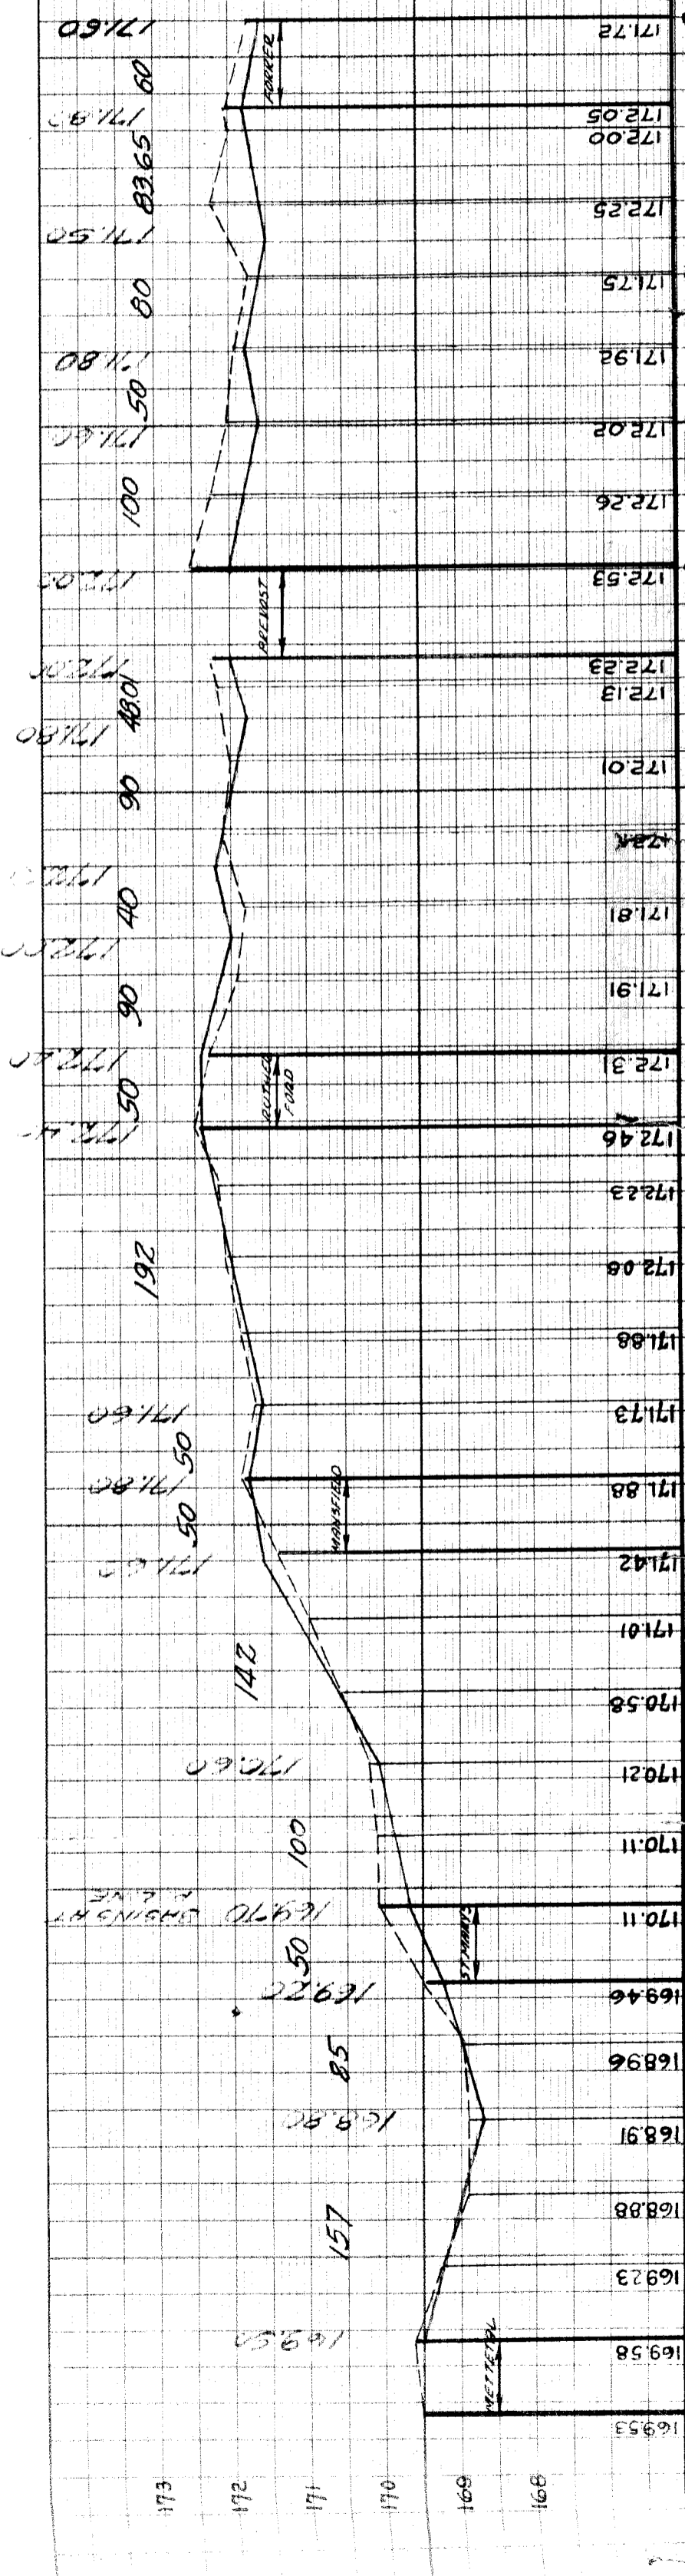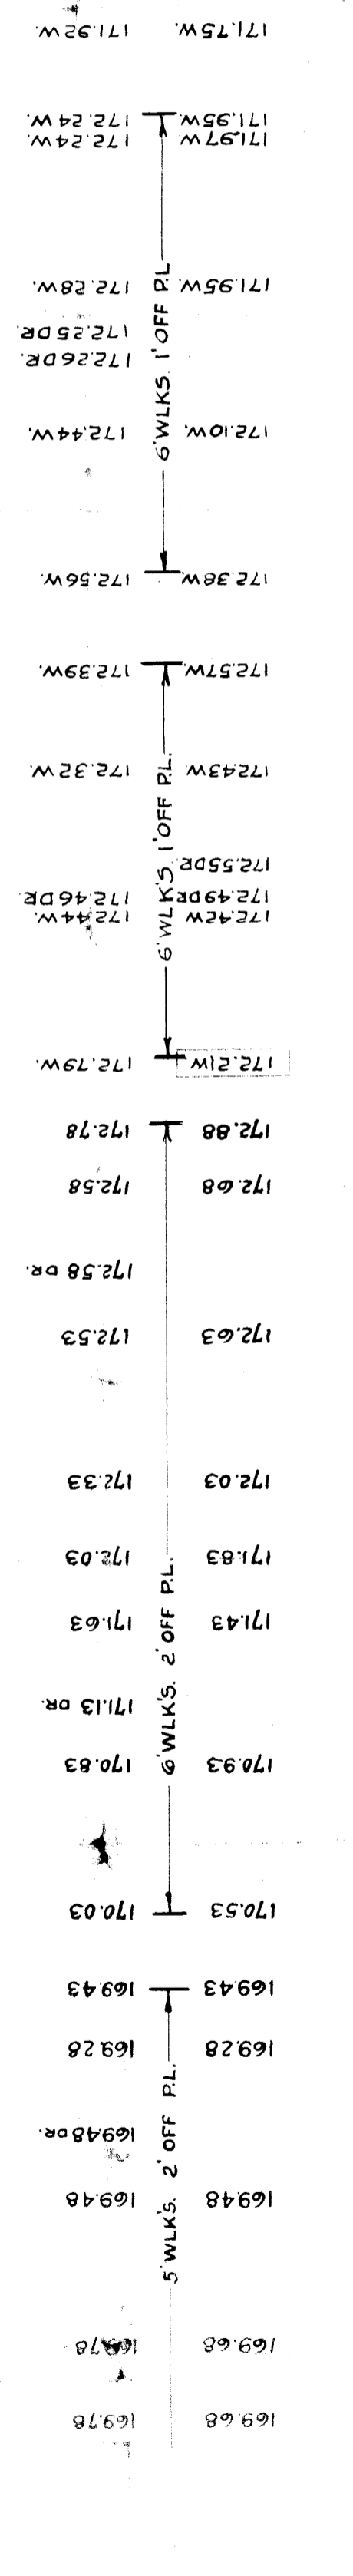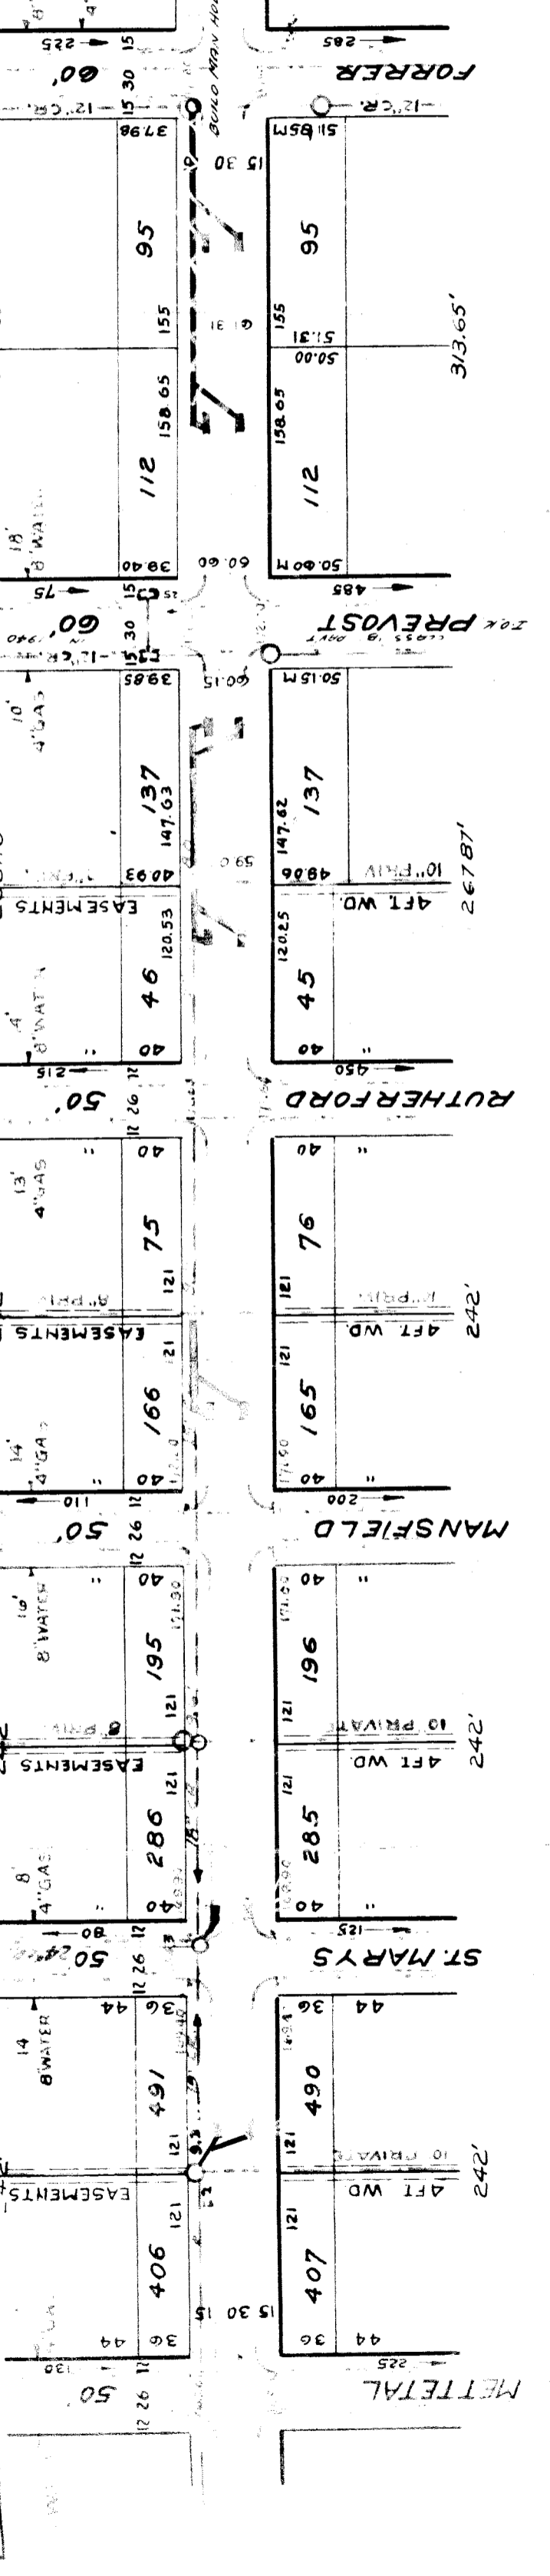

BENCH MARKS
 EXISTING POOLS & BASINS
 NEW

ARO ON HYD. N.W. MANSFIELD & PILGRIM 175.10
 ARO ON HYD. S.E. RUTHERFORD & PILGRIM 175.30
 #103.307-5PK. IN 10" ELM TREE ON N. SIDE
 OF PILGRIM, 20' W. OF RUTHERFORD 172.284
 ARO ON HYD. - S.E. COR. PILGRIM &
 RUTHERFORD 173.33
 SPK. IN S. SIDE OF LIGHT POLE, N.W. COR.
 PREVOST & PILGRIM 172.82
 ARROW ON HYD. - S.E. COR. FORNER &
 PILGRIM 174.77