

3/18/44

SEWER *OK* 3/18/44
 INDEXED
 REVISIONS:
 REVISE GRADE 10/13/47 A.L.
 GRADE AT BRAILE REVISED
 2' @ 5' AT BRAILE INCLUDED IN
 BRAILE DRAINAGE. 2-29-49 J.A.
 REVISE GRADE BFT. BRAILE PATTON
 5-2-49 W.C.

JOB NO.
 BLUE PRINT ISSUED FOR
 GRADE ONLY
 MATCH BASINS
 PAYING CLASS
 DEPT. OF WATER SUPPLY
 GAS CO.


QUANTITIES	LOTS	CITY	LOTS	CITY
EXCAVATION	1370	328		
STRAIGHT CURB N.Y.	2274	140		
OLD CURB RESET	-	-		
CIRCULAR CURB	3418	784	2/4	
12" SEWER LIN FT	275	40	504	
WALKS 94.44	-	-	-	
M.H. ADJ.	-	-	-	
C.B. CONSTR.	8	2		

PLAN	W.C.R.	PROFITE	COMPUTED
CHECKED 95	5	GRADE	CHECKED 95
LOT 21	2350	04	1165
CITY 21	319	58	1591
TOTAL 21	2649	62	1324
LOT 21			102
CITY 21			79
TOTAL 21			81

DESIGNED BY *R.A.R.* 5.5.
 DRAWN BY *W.C. ROGAL*
 TRACED BY
 CHECKED BY *G.S.*
 APPROVED
Walter A. Taylor
 ENGINEER OF STREETS
 ASST. CITY ENGINEER


CARD NO.
 INDEX NO. 74
 TOPO NO. 113
 RECORD NO.

DEPARTMENT OF PUBLIC WORKS DETROIT
 CITY ENGINEER'S OFFICE - DIVISION OF PAVING DESIGN
STREET PAVING PLAN
PILGRIM
 NAME OF STREET **E.P.L. BURT RD.**
 FROM **E.P.L. BURT RD.**
 TO **E.P.L. STOUT**
 TYPE OF PAYMENT **PAVEMENT** WIDTH **26.830**
 NUMBER OF SHEETS **1**
 SHEET NO. **1**

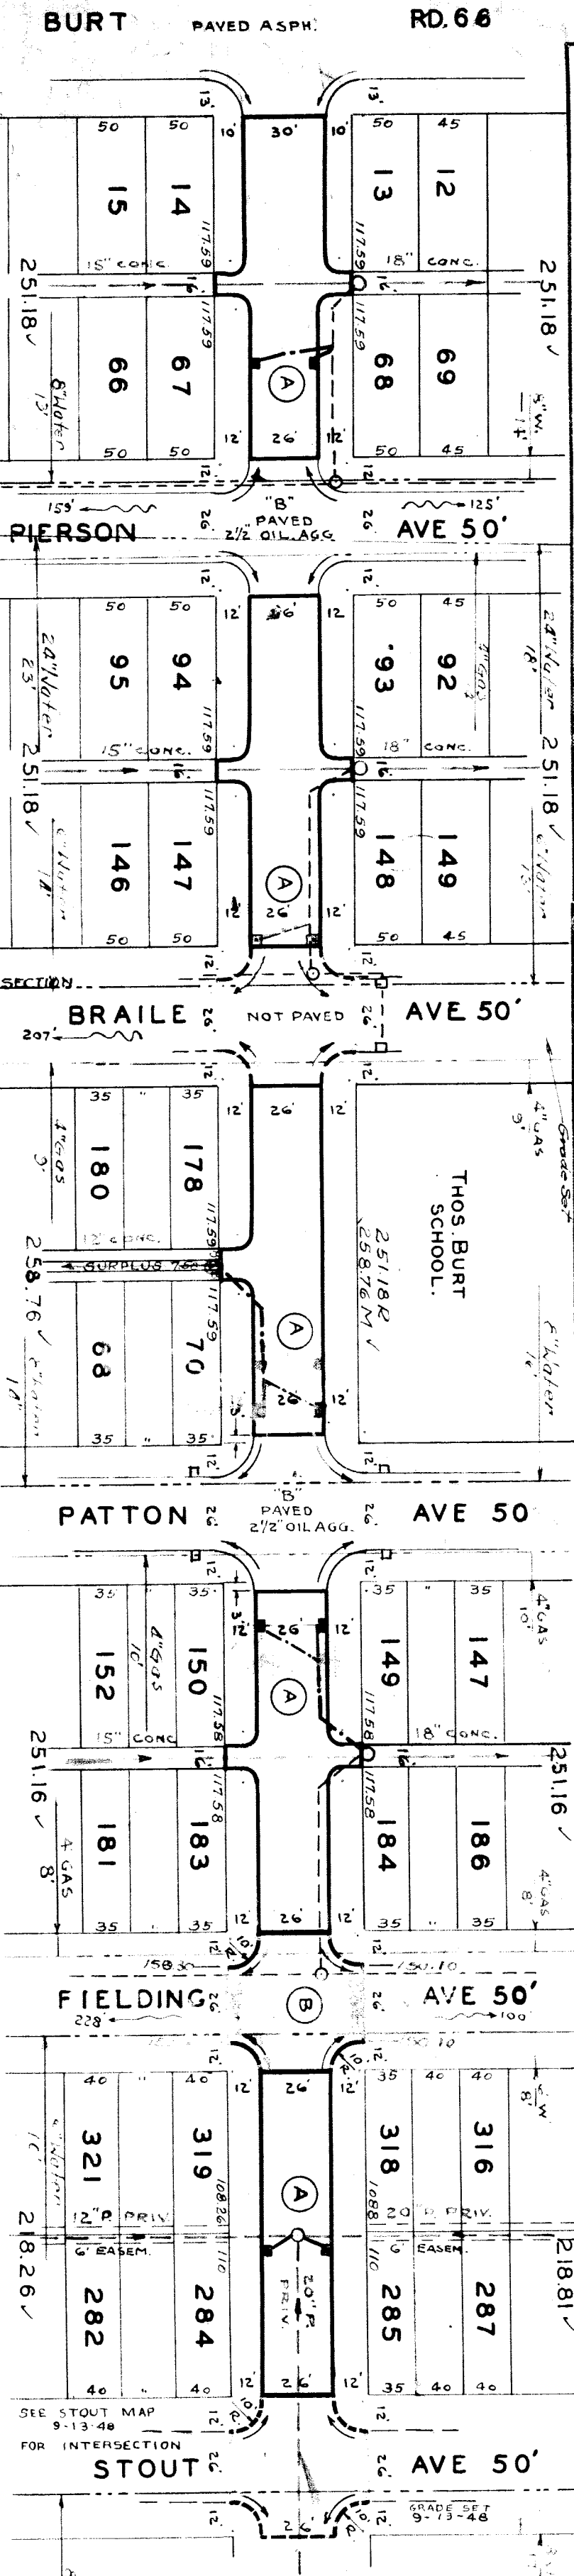

NOTE:
 (A) BUILD 18" DIA. V-CATCH BASINS AND CONNECT TO EXISTING OUTLETS AS SHOWN.
 (B) ADJUST TOP OF EXISTING HOLE.

BENCH MARKS	ELEV.
TOP OF HYD. S.W. COR. PILGRIM & BURT	153.26
TOP OF HYD. S.W. COR. PILGRIM & PIERSON	153.359
TOP OF HYD. S.W. COR. PILGRIM & BRAILE	151.909
TOP OF HYD. N.W. COR. PILGRIM & PATTON	149.887
TOP OF HYD. S.E. COR. PILGRIM & FIELDING	155.854
TOP OF HYD. S.E. COR. PILGRIM & STOUT	158.516

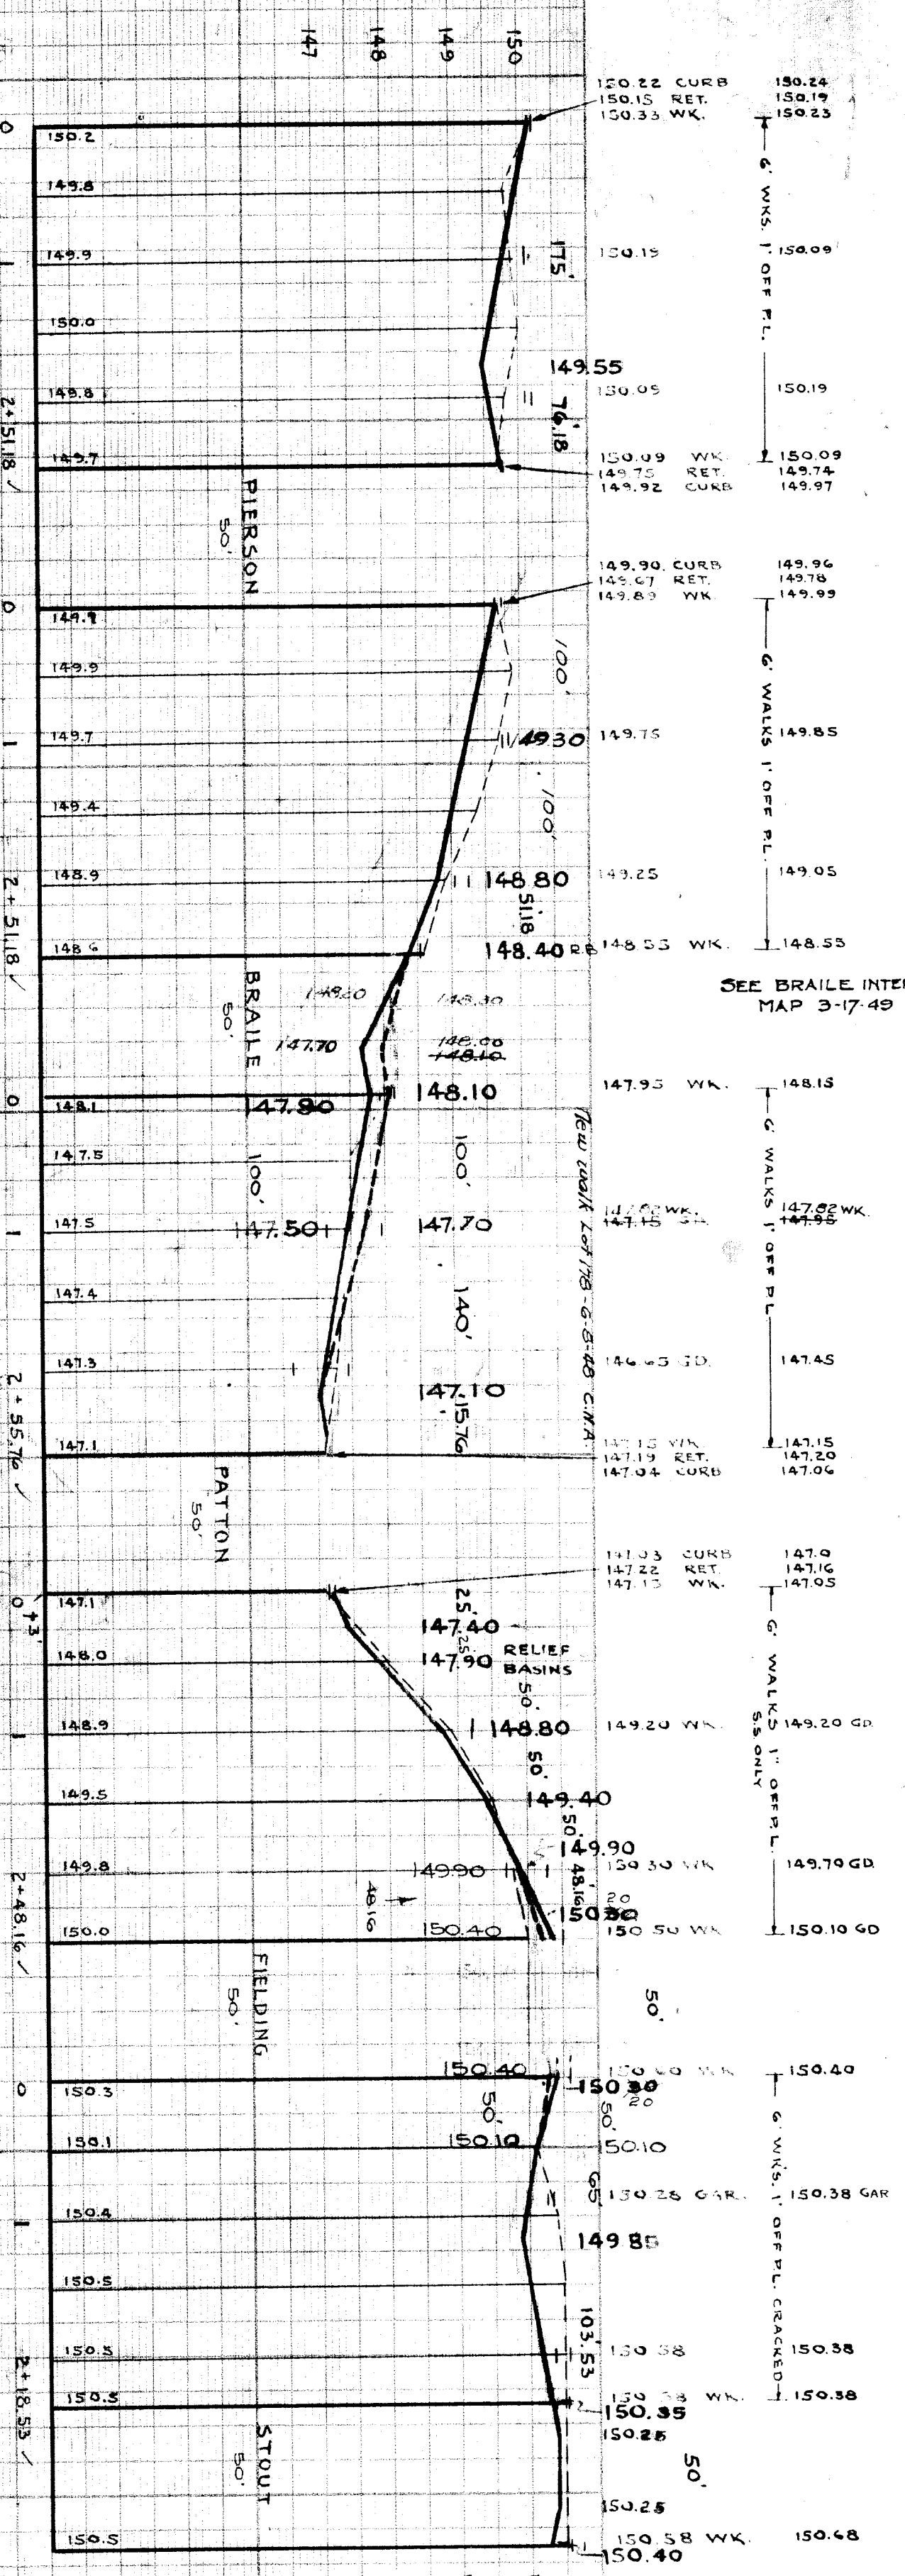

SEE BRAILE INTERSECTION MAP 3-17-49
 SEE STOUT MAP 9-13-48 FOR INTERSECTION
 NO DRAINAGE 2-14-44
 DRAINAGE 1-14-44