

# DEPARTMENT OF PUBLIC WORKS DETROIT

## CITY ENGINEER'S OFFICE - DIVISION OF PAVING DESIGN

### STREET PAVING PLAN

CARD NO. 0

INDEX TO PO NO. 71 122

RECORD NO. 0

NAME OF STREET: RIVERVIEW AVE.

FROM: GRAND RIVER AVE.

TO: SEVEN MILE RD.

TYPE OF PAVEMENT: \_\_\_\_\_



DESIGNED BY <i>M. J. Morgan</i>	BOOK 1441	PAGE 7
DRAWN BY <i>Edw. McGeer</i>	DATE 9-19-39	COMPUTED
TRACED BY <i>Edw. McGeer</i>	PLAN E.M.	CHECKED
CHECKED BY <i>Edw. McGeer</i>	CHECKED	CHECKED
APPROVED <i>W. J. Williams</i>	LENGTH	LENGTH
<i>Martin A. Fisher</i>	CITY	CITY
ENGINEER OF STREETS	TOTAL	LENGTH
CITY ENGINEER	ADVERTISING	BLANKS
	COST	INSPECTION

HOR. SCALE 1"=100'	VER. SCALE 1"=2'	PROFILE	GRADE
CHECKED	CHECKED	CHECKED	CHECKED
LOTS	2L	LENGTH	LENGTH
CITY	2L	LENGTH	LENGTH
TOTAL	2L	LENGTH	LENGTH
CITY	2L	LENGTH	LENGTH
CITY	2L	LENGTH	LENGTH

QUANTITIES	LOTS	CITY	LOTS	CITY	QUANTITIES
EXCAVATION					
STRAIGHT CURB NEW					
OLD CURB RESET					
CIRCULAR CURB					
PAVING					
CONCRETE BASE					

PROGRESS	DATE	START	FINISH

DEPT. OF WATER SUPPLY	GAS CO.

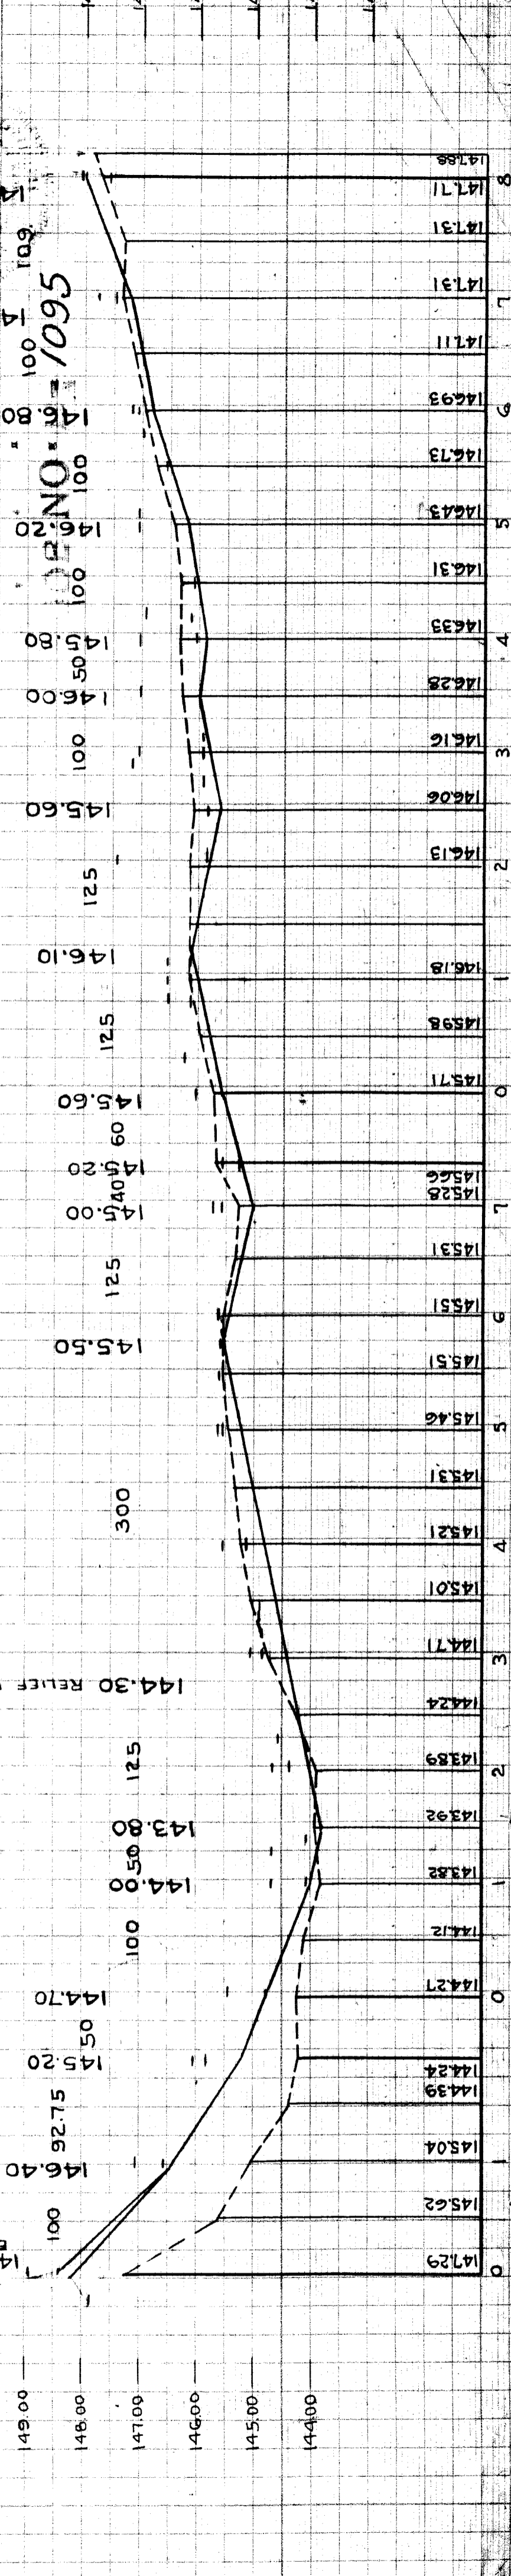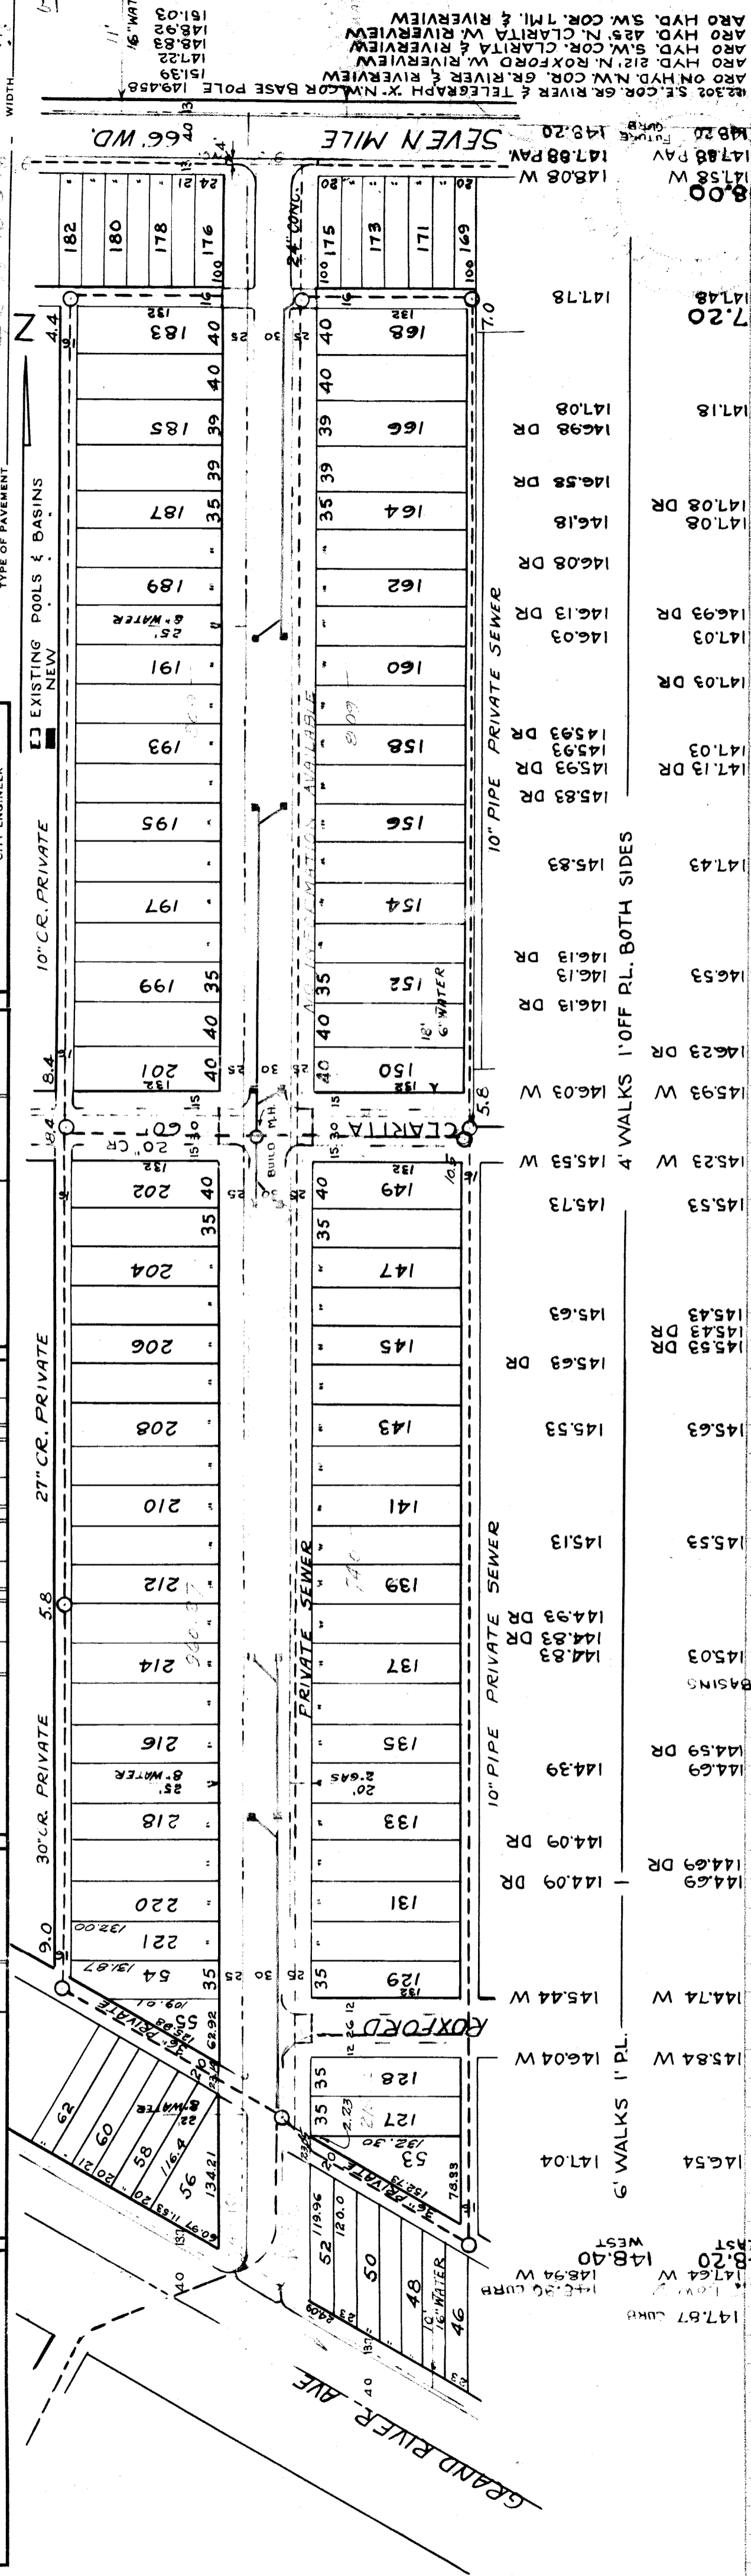

148.20  
147.80  
0.00

148.20  
147.80  
0.00