

**DEPARTMENT OF PUBLIC WORKS DETROIT**  
**CITY ENGINEER'S OFFICE - DIVISION OF PAVING DESIGN**  
**STREET PAVING PLAN**

CARD NO. **38 95**  
 INDEX NO. **38**  
 TOPO NO. **95**  
 RECORD NO. **1**

NAME OF STREET **STATE FAIR AVE.**  
 FROM **E.P.L. OF REDMOND AVE.**  
 TO **W. EDGE OF PAVEMENT ON KELLY RD.**  
 TYPE OF PAVEMENT **CH.A. PRIVATE**  
 WIDTH **40'**

NUMBER OF SHEETS **2**  
 SHEET NO. **1**

*REQUEST NUMBER 3-22-44*

**BENCH MARKS**


NOR. N.E. COR. REDMOND & STATE FAIR	ELEV. 125.63
MAIL IN POLE E.S. BOULDER S.E. OF STATE FAIR	124.01
ARROW ON HYD. S.E. CORDEL & STATE FAIR	124.80
ARROW ON HYD. S.S. OF STATE FAIR OPP. ERL SHAKESPEARE	122.55
ARROW ON HYD. S.W. COR. OF KELLY & STATE FAIR	123.00
# 95,206 SPIKE N.W. SID. OF 20' MAPLE IN CENTER OF KELLY RD. OPP. MAN'ING	121.62

DESIGNED BY <i>S. Sabarwal</i>	BOOK 1A-43 PAGE 40
DRAWN BY <i>S. Sabarwal</i>	DATE MAP 8-14-42
TRACED BY	COMPUTED
CHECKED BY <i>Z. J. Amador</i>	CHECKED <b>RR</b>
APPROVED <i>M. J. Bontor</i>	APPROVED <b>RR</b>
<i>M. J. Wallace</i> ENGINEER OF STREETS	CITY
<i>Matthew R. Fisher</i> CITY ENGINEER	CITY

PLAN	CHECKED	PROFILE	GRADE	GRADE	COMPUTED
2L	2L	2L	2L	2L	2L
2395.99	220.00	2615.99	220.00	1197.99	110.00
TOTAL 2L	TOTAL 2L	TOTAL 2L	TOTAL 2L	TOTAL 2L	TOTAL 2L
2615.99	1907.99	1907.99	1907.99	1907.99	1907.99

QUANTITIES	PROGRESS	DATE	START	FINISH
EXCAVATION	START	DATE	START	FINISH
STRAIGHT CURB NEW	268	266	264	262
OLD CURB RESET	266	264	262	260
CIRCULAR CURB	264	262	260	258
PAVING	262	260	258	256
CONCRETE BASE	260	258	256	254

DEPT. OF WATER SUPPLY	DEPT. OF GAS CO.
REVISIONS 3-23-44 <i>Drainage Revision from Redmond to Cordell</i>	

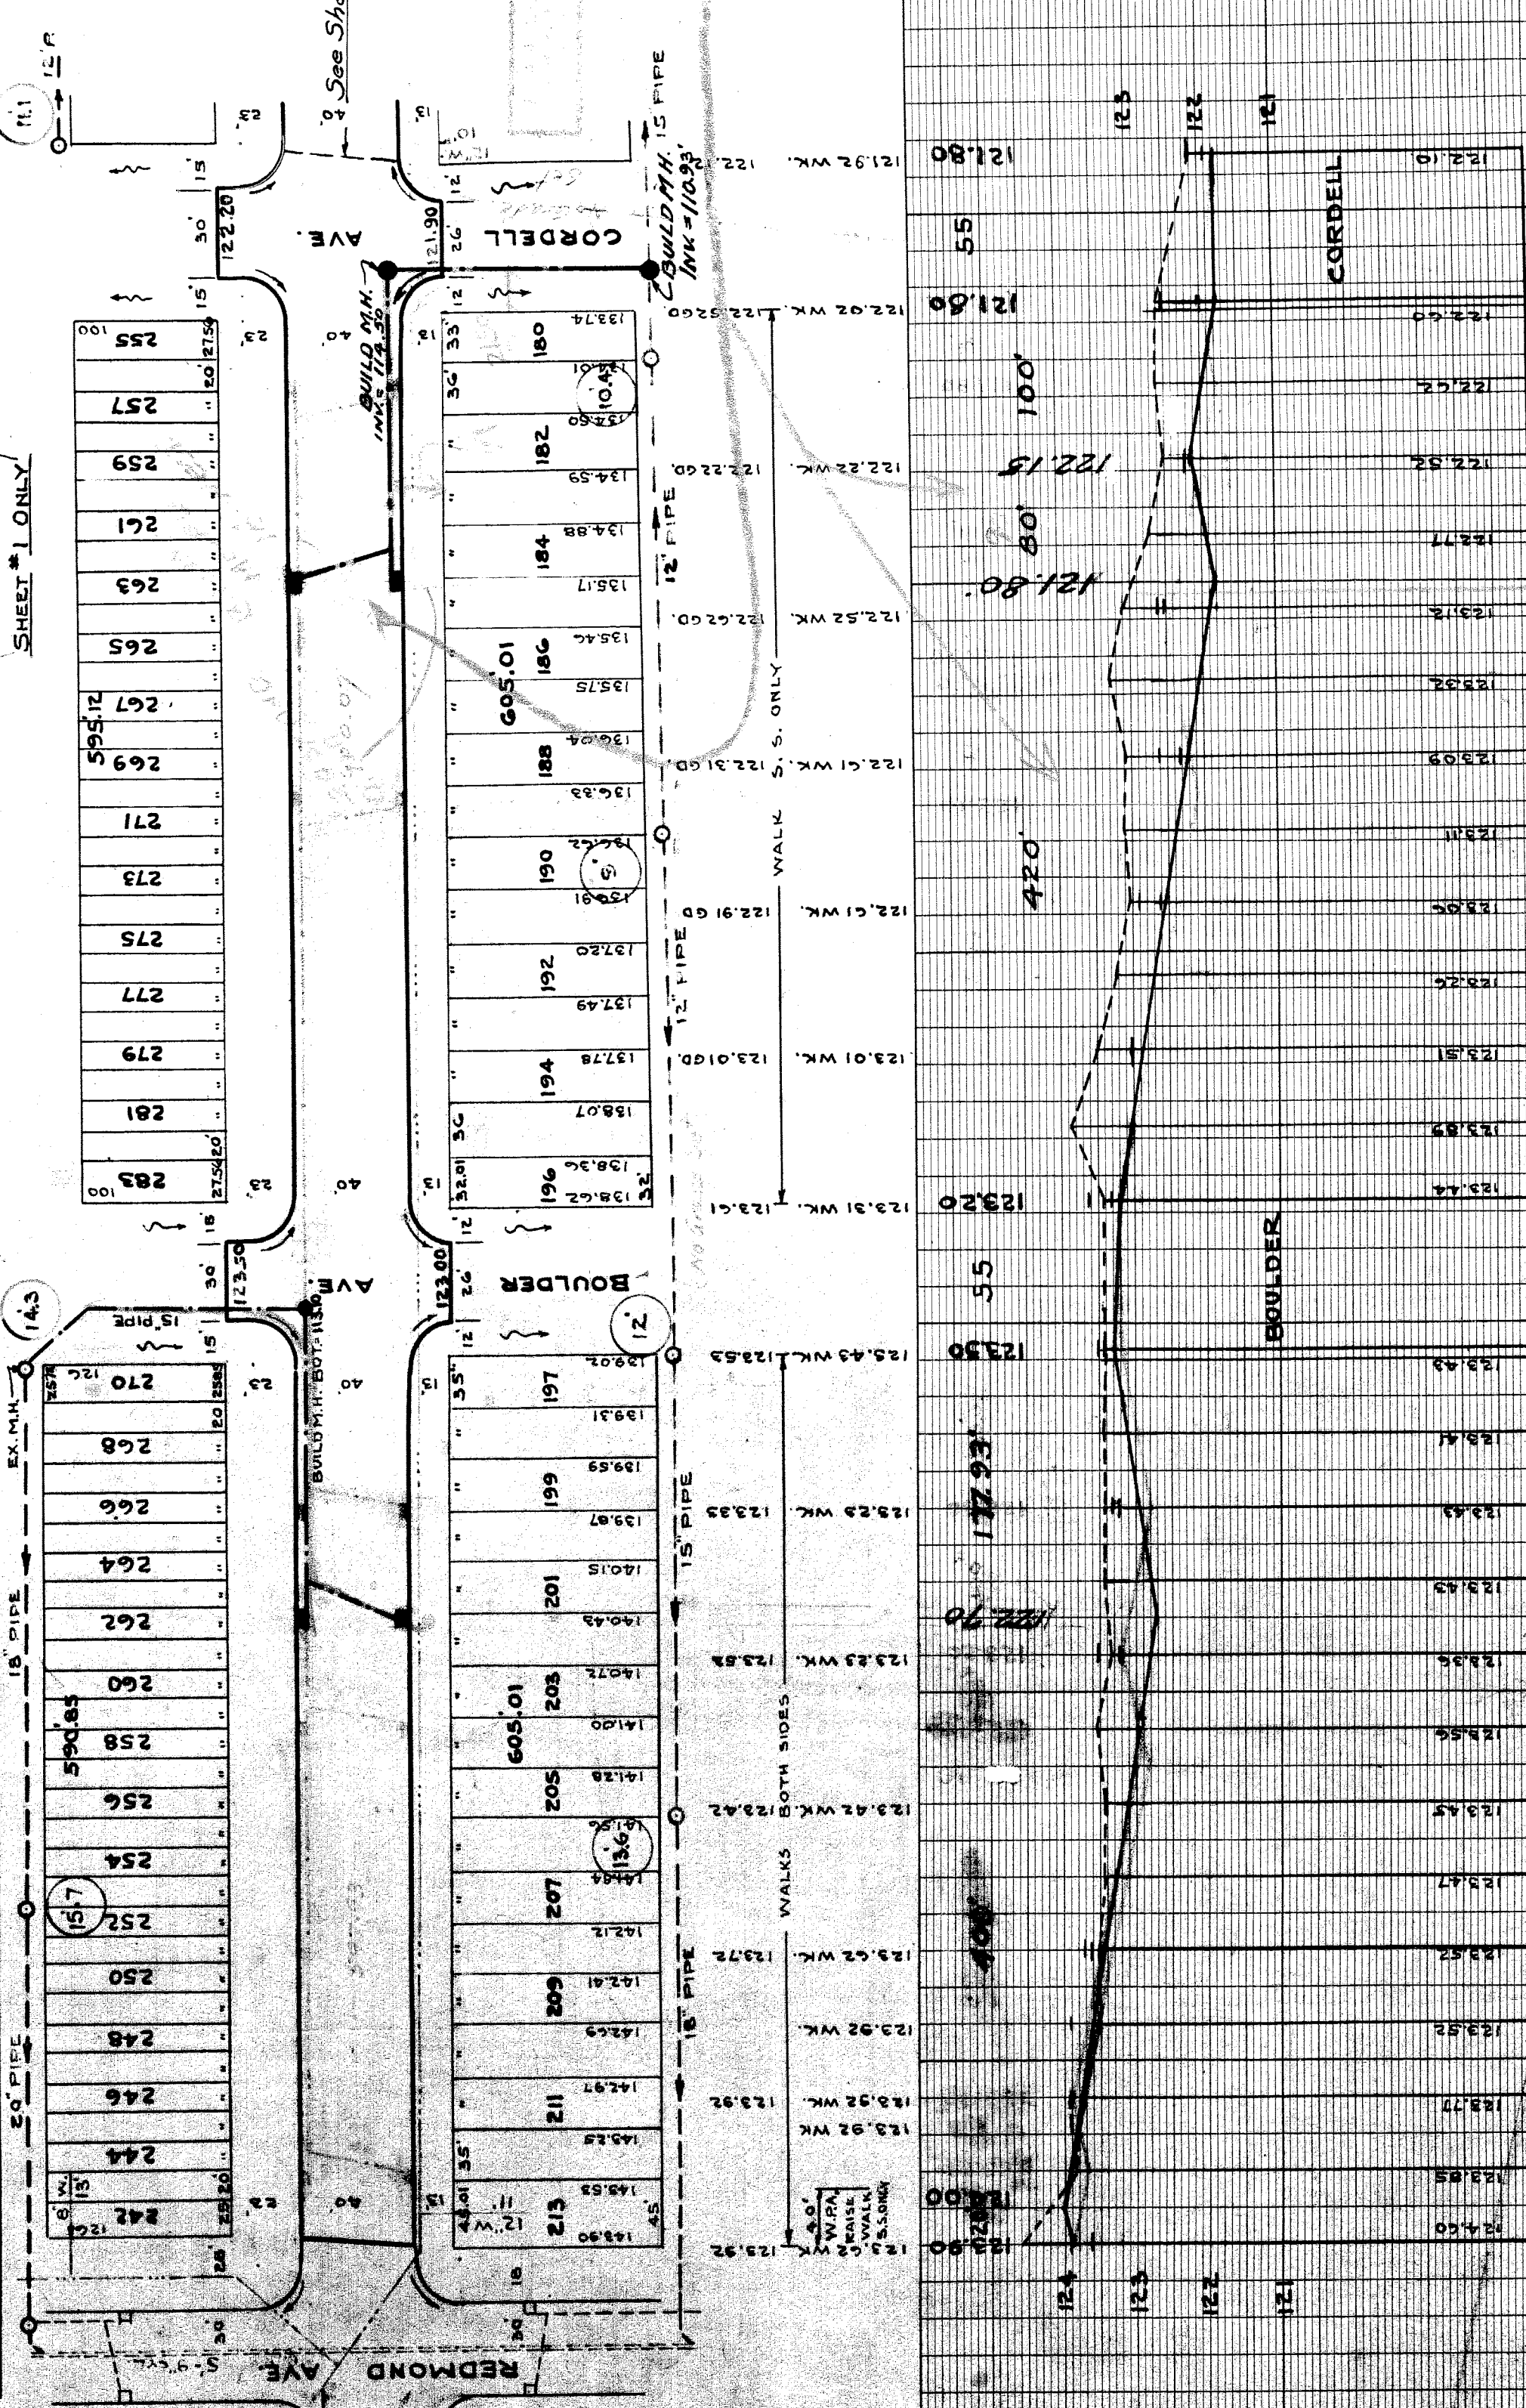

SHEET # 1 ONLY

REGISTERED  
 ENGINEER  
 MICHIGAN

*Request 13k 1580-1957*  
*Saw 2x4x13k 5-20-46*  
*Ch. on L 415' and 85'*

122.10	121.80	121.60	121.40	0.00
--------	--------	-------	-------	------	------	