

DEPARTMENT OF PUBLIC WORKS DE
CITY ENGINEER'S OFFICE --- DIVISION OF PAVING DE/IGN
STREET PAVING PLAN

NAME OF STREET: **STATE FAIR AVE.**
FROM: **E.P.L. OF REDMOND AVE.**
TO: **W. EDGE OF PAVEMENT ON KELLY RD.**
TYPE OF PAVEMENT: **CH 4 PRIVATE**
WIDTH: **45'**

BENCH MARKS

MON. N.E. COR. REDMOND & STATE FAIR	12503
NAIL IN POLE E.S. BOULDER S.S. OF STATE FAIR	12501
ARROW ON HYD. S.E. CORNER OF STATE FAIR	12500
ARROW ON HYD. S.S. OF STATE FAIR OPP. E.P.L. SHAKESPEARE	12505
ARROW ON HYD. S.W. COR. OF KELLY & STATE FAIR	11700
# 95.206 SPIKE N.W. SID. OF 20 MAPLE IN CENTER OF KELLY RD. OPP. MANNING	1162


DESIGNED BY: *J. Sabatini*
DRAWN BY: *J. Sabatini*
TRACED BY: *Z. J. Amador*
CHECKED BY: *M. J. ...*
APPROVED: *M. J. ...*
ENGINEER OF STREETS
CITY ENGINEER

BOOK 1843 PAGE 4-G
F.B.G.S.-41
DATE MAP 8-14-42

PLAN	PROFILE	GRADE	CHECKED	RC
2	2395.99			
2	220.00			
2	2615.99			

LENGTH: 1197.99
CITY: 110.00
TOTAL: 1907.99

REVISIONS 3-23-44
Drainage Revision from Redmond to Cordell

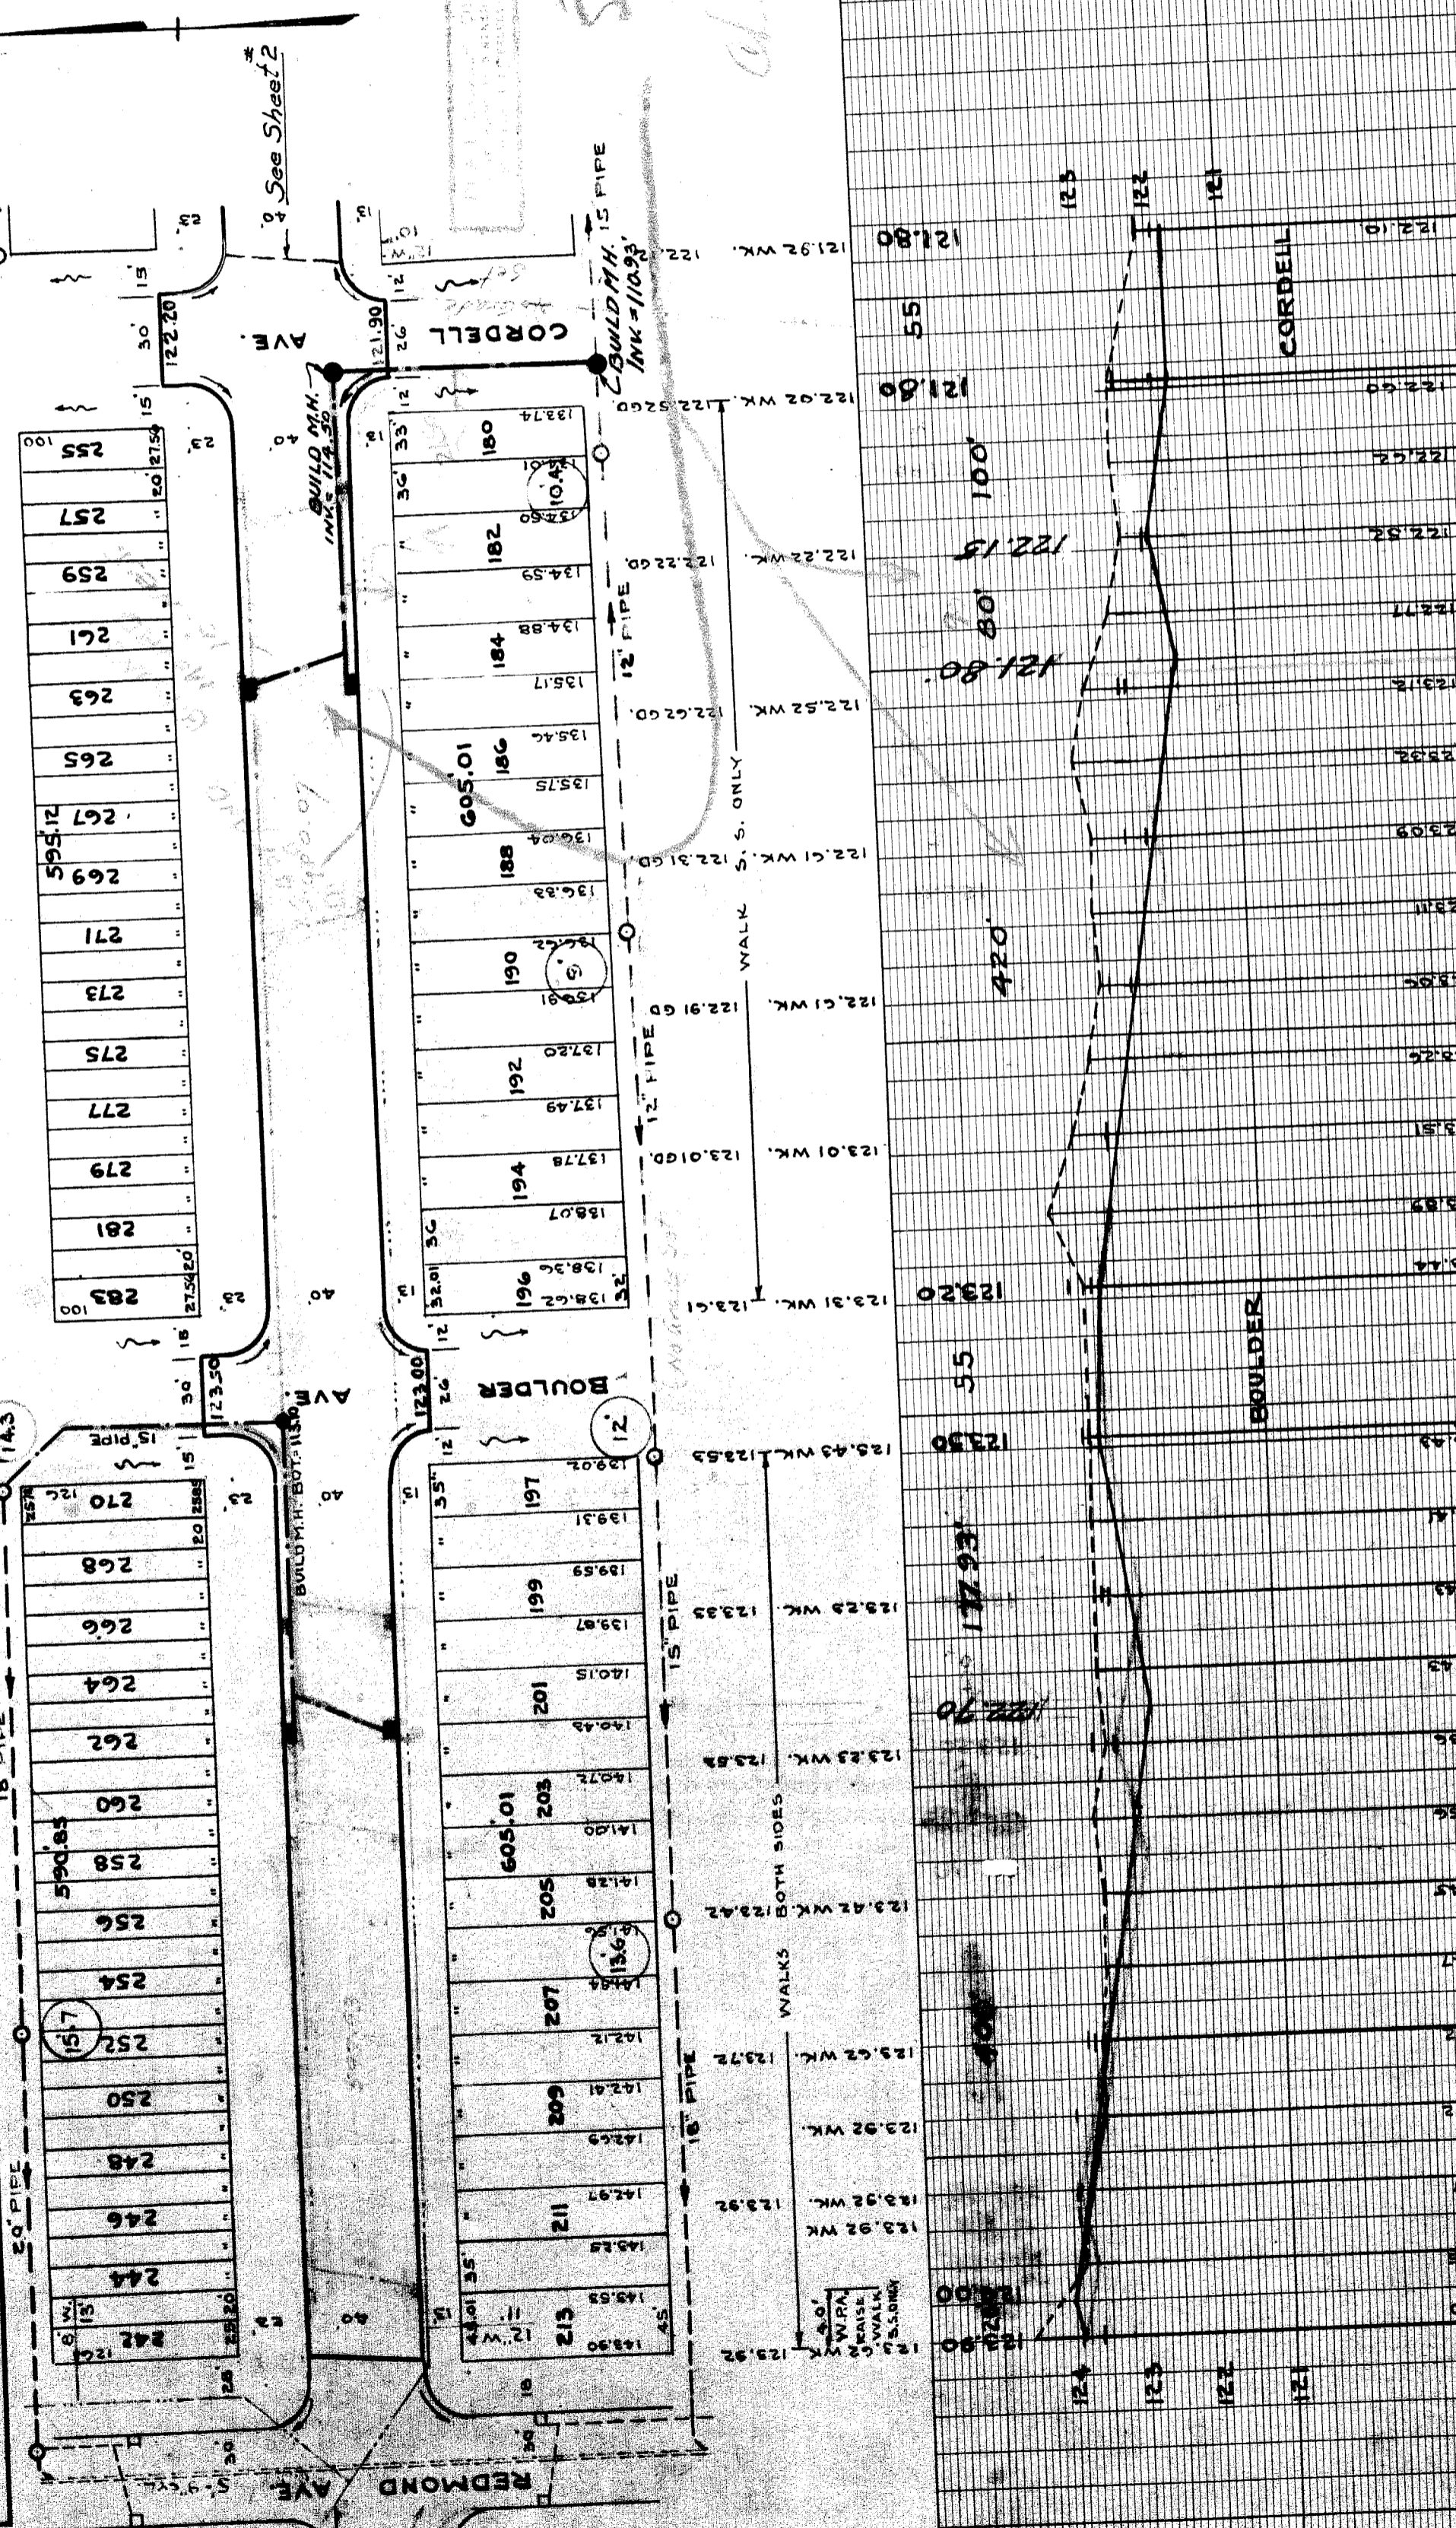

SHEET #1 ONLY

LOT NO.	AREA	PERMITS	START	FINISH
283	275.20			
281	279.00			
279	277.00			
275	273.00			
271	269.00			
269	267.00			
265	263.00			
263	259.00			
259	257.00			
255	253.00			
196	188.00			
198	190.00			
199	191.00			
200	192.00			
201	193.00			
202	194.00			
203	195.00			
188	182.00			
189	183.00			
190	184.00			
191	185.00			
192	186.00			
193	187.00			
194	188.00			
195	189.00			
155	149.00			
156	150.00			
157	151.00			
158	152.00			
159	153.00			
160	154.00			
161	155.00			
162	156.00			
155	123.20			
156	123.44			
157	123.68			
158	123.92			
159	124.16			
160	124.40			
161	124.64			
162	124.88			
163	125.12			
164	125.36			
165	125.60			
166	125.84			
167	126.08			
168	126.32			
169	126.56			
170	126.80			
171	127.04			
172	127.28			
173	127.52			
174	127.76			
175	128.00			

DISPORTED
CITY ENGINEER'S OFFICE

San Gabriel Park 1580-1750
5.25-46
415' and 85'