

SEWER INDEXED REVISIONS:

JOB NO. BLUE PRINT ISSUED FOR GRADE ONLY CATCH BASINS PAVING-CLASS DEPT. OF WATER SUPPLY GAS CO.

PROGRESS DATE START FINISH

QUANTITIES EXCAVATION STRAIGHT CURB NEW OLD CURB RESET CIRCULAR CURB PAVING CONCRETE BASE

LOTS CITY

LOTS CITY

VER. SCALE 1" = 2' PLAN CHECKED GRADE EM PROFILE GRADE





COMPUTED DATE 10-5-39

DESIGNED BY DRAWN BY TRACED BY CHECKED BY APPROVED

INDEX TOPO NO. 69 RECORD NO. 87

NAME OF STREET STEEL 60' WD. FROM OUTER DRIVE TO PEMBROKE

DEPARTMENT OF PUBLIC WORKS DETROIT CITY ENGINEER'S OFFICE DIVISION OF PAVING DESIGN STREET PAVING PLAN

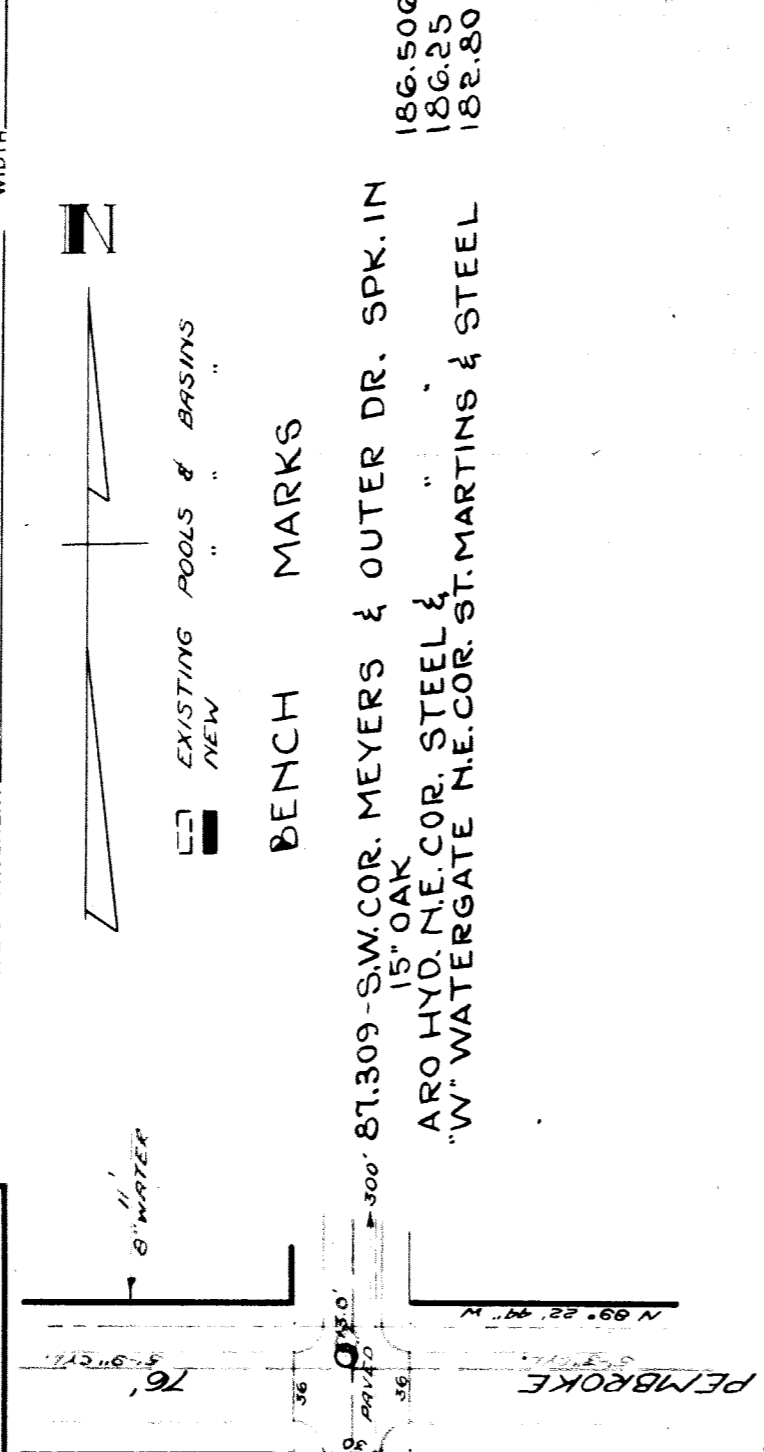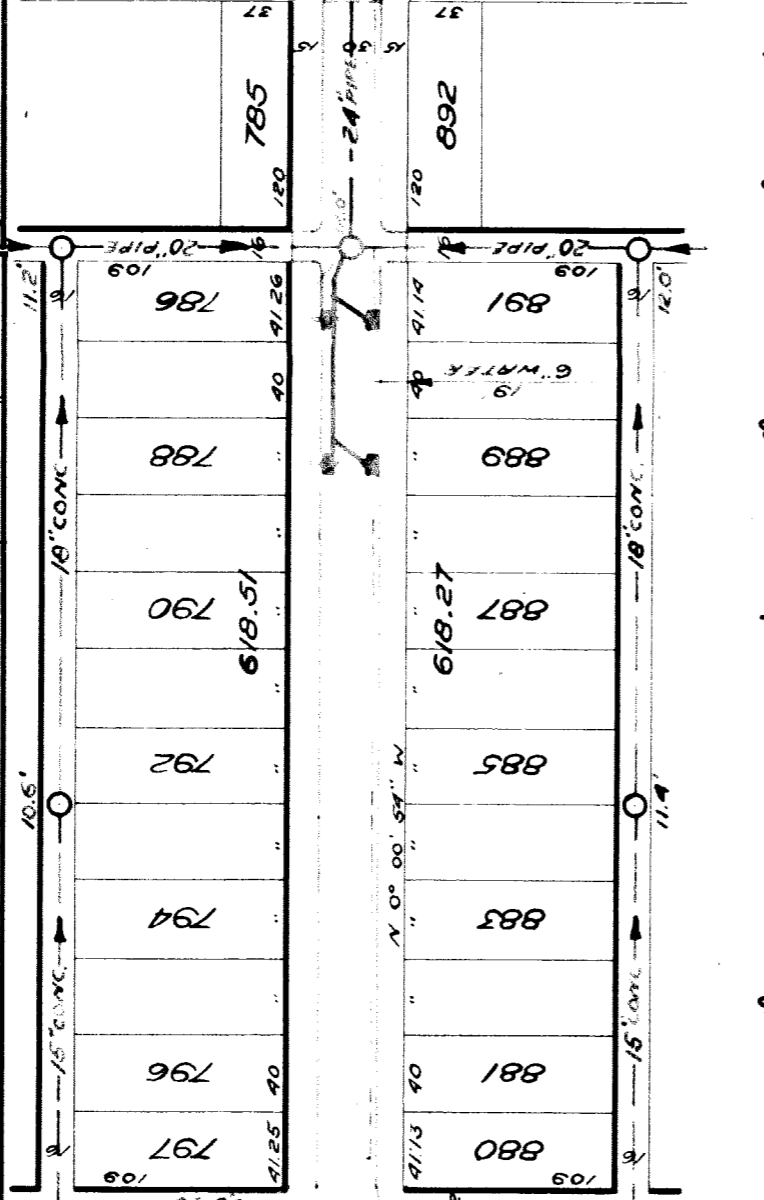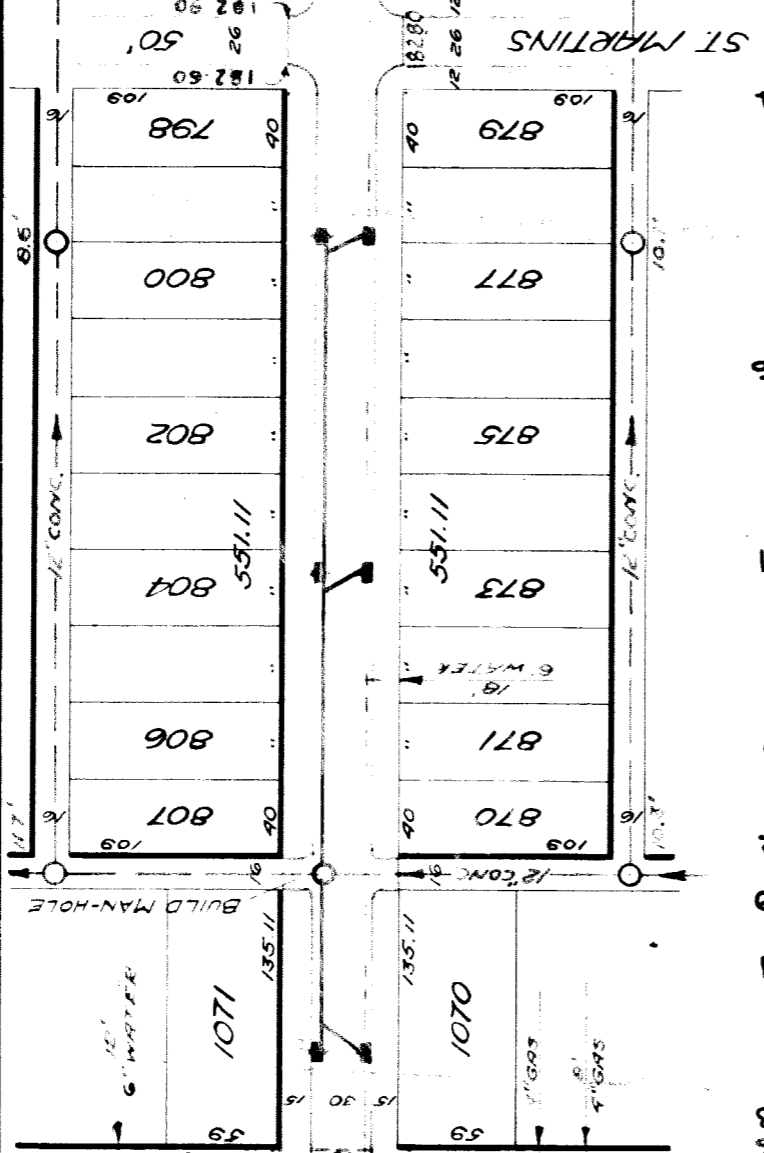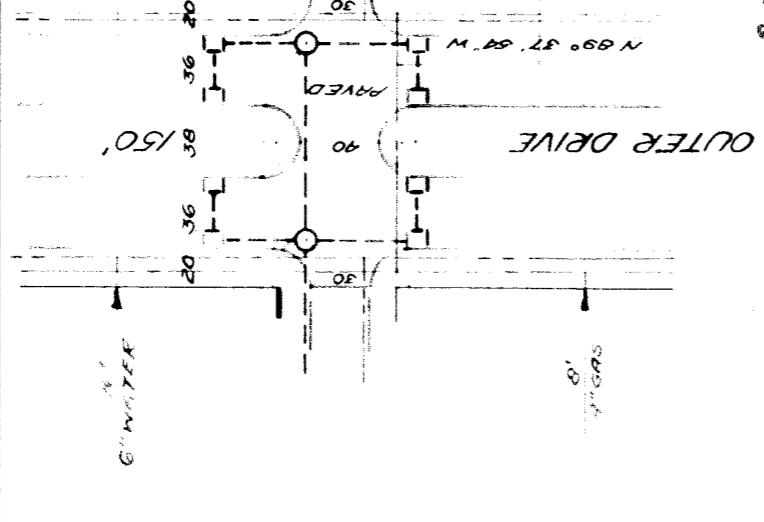

182.75	182.69	182.64	183.04	182.56	182.50	183.11	182.86	183.01	183.04	182.79	182.52	182.79	182.67	182.12	182.32	181.82	181.47	181.19	181.54	181.34	181.23	181.09	181.23	181.17	181.79
--------	--------	

183.17	183.36	183.13	183.31	183.42	183.29	183.32	183.13	183.01	182.96	182.81	182.84	183.07	182.63	182.98	182.57	182.24	181.88	181.73	181.59	181.44	181.24	181.04	180.84	181.79
--------	--------	

JOB NO. D-2037



BENCH MARKS
EXISTING POOLS & BASINS
NEW

87.309-S.W. COR. MEYERS & OUTER DR. SPK. IN
15" OAK
ARO HYD. N.E. COR. STEEL &
186.506
186.25
182.80
"W" WATERGATE N.E. COR. ST. MARTINS & STEEL