

CONTRACT NO. PW 2481 W

DEPARTMENT OF PUBLIC WORKS DETROIT  
CITY ENGINEER'S OFFICE DIVISION OF PAVING DESIGN  
STREET PAVING PLAN

NAME OF STREET: WINSTON  
FROM: N.P.L. OF GROVE  
TO: 12' N. OF S.P.L. OF MCNICHOLS

ASSIGN NO. 325 BR 12  
PETITION NO. 5899  
SHEET 2 OF 2  
DATE: 6-2-53

INDEX TO NO. 73 121  
RECORD NO. 54-4



PLAN SCALE 1"=100'  
STREET WIDTHS 1"=50'  
DRAINAGE COMPLETED 4-11-49  
PAVING COMPLETED C.C. 1-25-55

SEWER	REVISION
C-327	C-1783
C-326	C-1783
QUANTITIES	ESTIMATED	FINAL	CITY
EXCAVATION CU YDS			
NEW CURB LIN. FT.			
PAVING SQ. YDS.			
SIDEWALK SQ. FT.			
MANHOLES ADJUST			
CONSTRUCT			
BASES CONSTRUCT			
SEWERBARS LIN. FT.			

DESIGNED BY	W. OWENS
DRAWN BY	<i>Arthur Meyer</i>
TRACED BY	
CHECKED BY	J. Erickson
APPROVED	<i>J.P. Secor</i>
ASSISTANT CITY ENGINEER	<i>W. McLean</i>
ASSISTANT CITY ENGINEER	<i>M. Morgan</i>

BOOK	1977	PAGE	47
LEVELS	11-5-53	DATE	4-8-54
PLAN	AVG. GRADE	COMPUTED	N.I.K.
CHECKED	J.K.	CHECKED	G.B.
CITY		CITY	
TOTAL		TOTAL	



NOTE: BEFORE STARTING CONSTRUCTION CONTRACTOR MUST CHECK WITH UTILITIES FOR LOCATIONS OF EXISTING STRUCTURES WHETHER OR NOT INDICATED ON PLANS

PLAN SCALE DISTORTED  
LOTS & ALLEYS 1"=100'  
STREET WIDTHS 1"=50'  
DRAINAGE COMPLETED 4-11-49  
PAVING COMPLETED C.C. 1-25-55

SEE SECTION SOUTH

SEE SECTION SOUTH

SEE SECTION SOUTH

SEE SECTION SOUTH

SEE SECTION SOUTH

NOTE: FOR SYMBOLS (A) ETC. SEE STD. DETAIL DRWG. C-327. HORIZONTAL CONTROL BY + 5' IN WALK 5' OFF P.L. W. SIDE

