
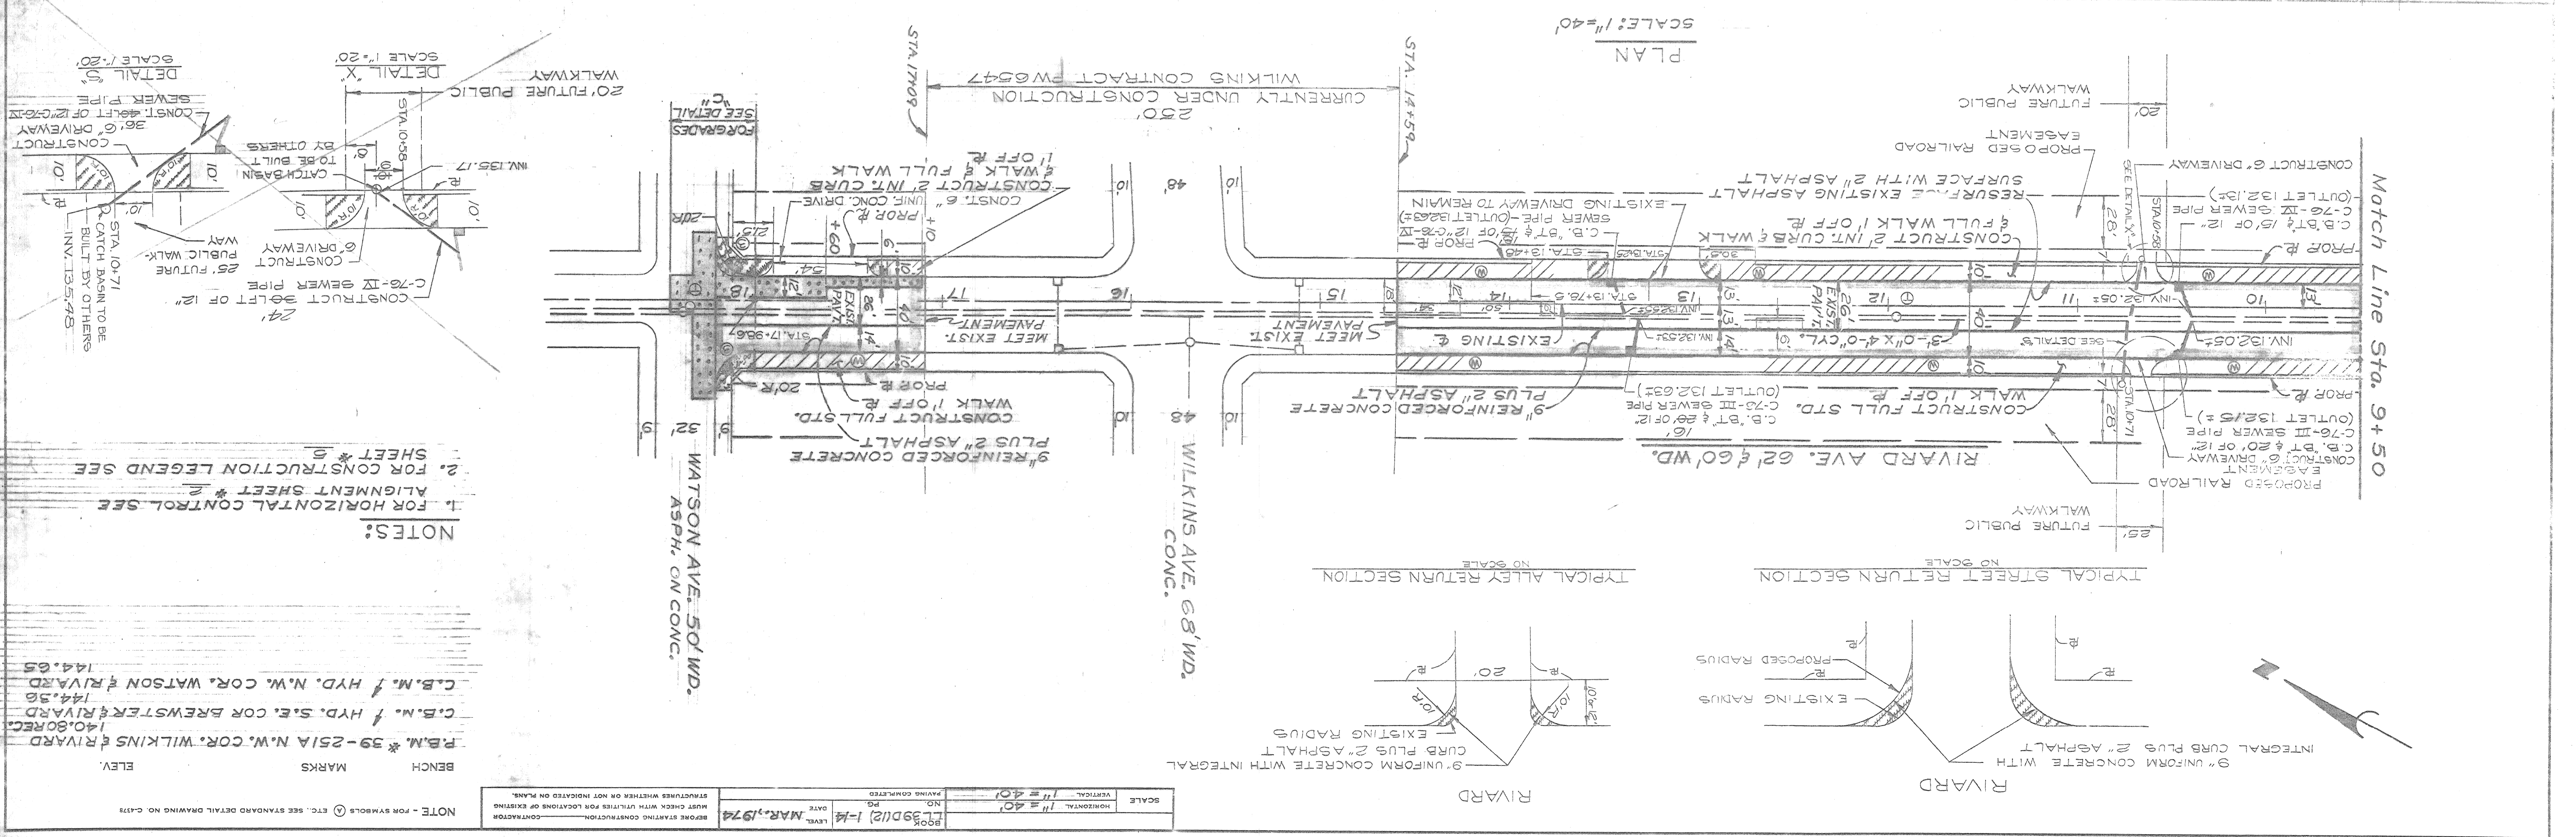


21615
Sewer Approved
C. Brewster

REVISIONS		DESCRIPTION	DATE	BY	CHECKED BY	APPROVED BY
1	AS BUILT	AS BUILT				
2	PRELIMINARY (20' WIDENING ON RIVARD 215' FROM WATSON)	PRELIMINARY (20' WIDENING ON RIVARD 215' FROM WATSON)				
3	PRELIMINARY (20' WIDENING ON RIVARD 215' FROM WATSON)	PRELIMINARY (20' WIDENING ON RIVARD 215' FROM WATSON)				
CITY OF DETROIT
ENGINEERING DEPARTMENT
COMMUNITY AND ECONOMIC DEVELOPMENT DEPARTMENT
FOR
FISHER SERVICE DRIVE TO WATSON
WHOLESALE DISTRIBUTION CENTER NO.1 MICH-R-86
WIDENING OF RIVARD FROM
PLAN AND PROFILE

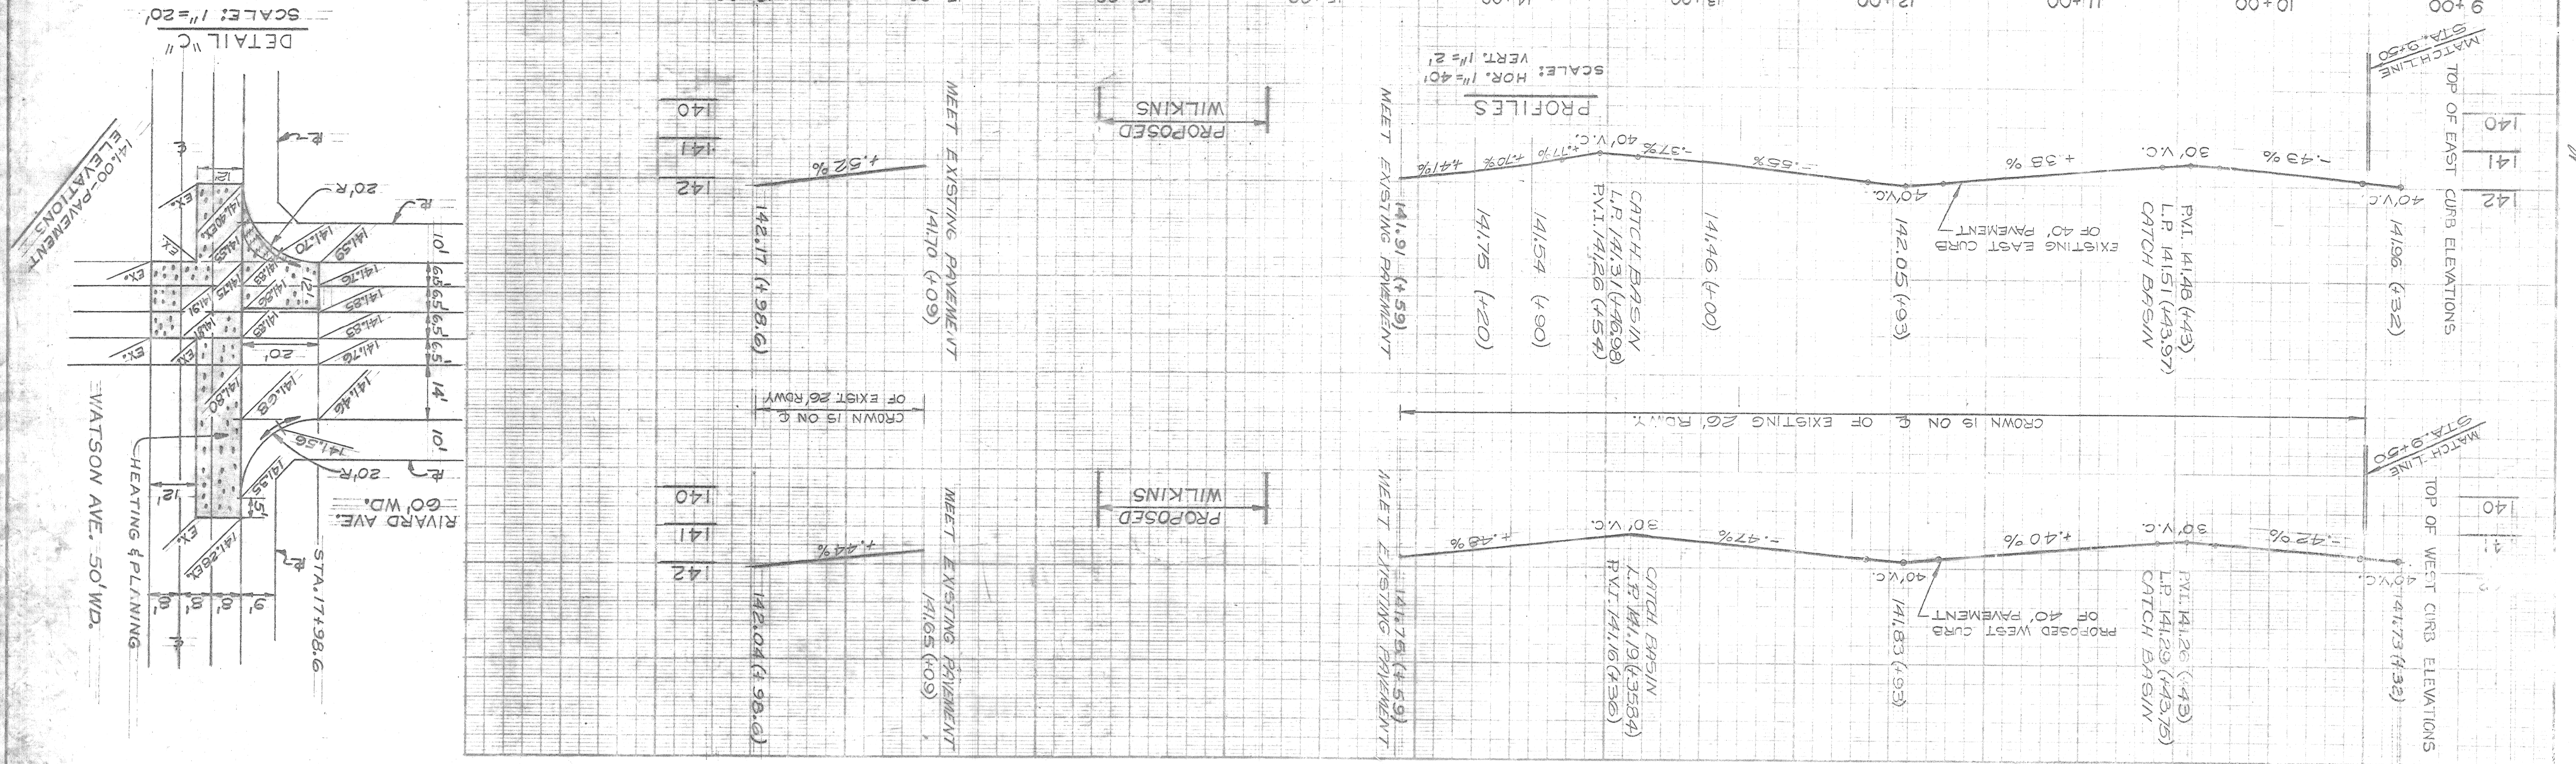

NOTE - FOR SYMBOLS (A) ETC. SEE STANDARD DETAIL DRAWING NO. C-137
BOOK L139D(12) 1-14 DATE MAR. 1974
SCALE HORIZONTAL 1" = 40' VERTICAL 1" = 40'
BENCH MARKS ELEV. 140.80 REC. 140.80 REC. 140.80 REC.
C.B.M. # 39-251A N.W. COR. WILKINS & RIVARD
C.B.M. # 144.36 H.D. S.E. COR. BREWSTER & RIVARD
C.B.M. # 144.65 H.D. N.W. COR. WATSON & RIVARD