


M@dison Chez Zara Outdoor Seating

Detroit, MI

Revisions

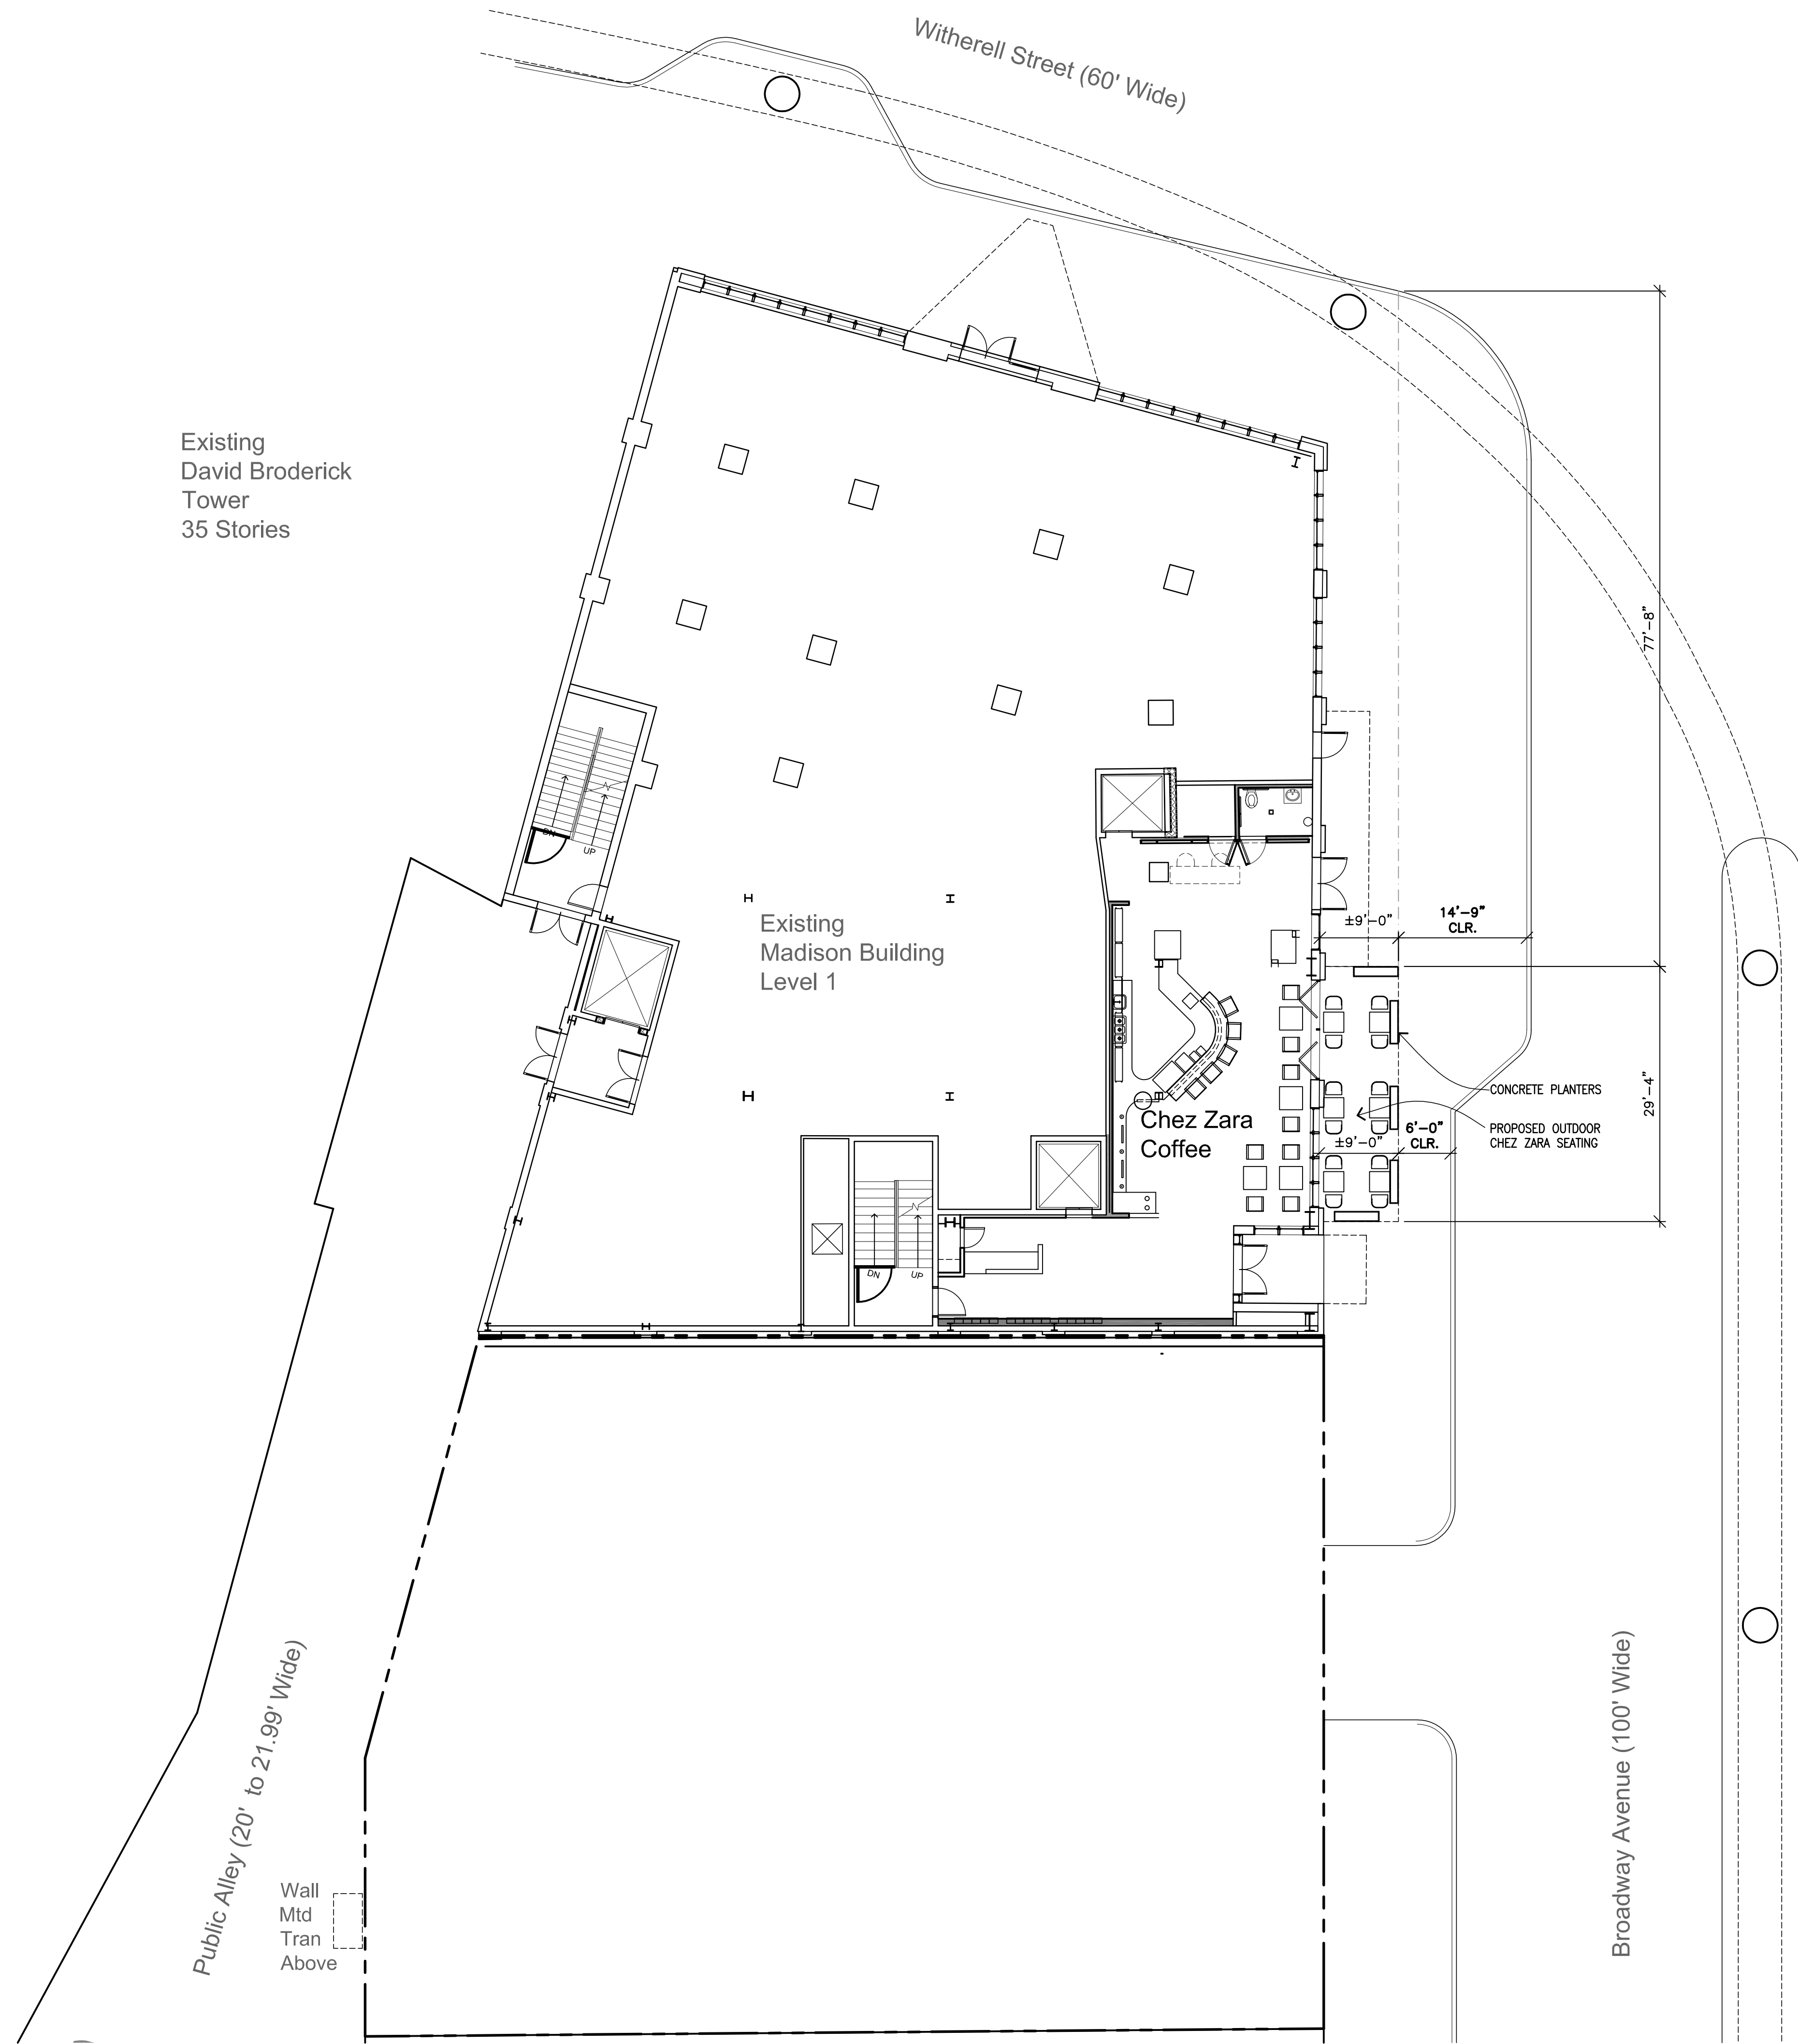

Date	04-17-14	<input checked="" type="checkbox"/> Preliminary
Drawn	MDS	<input type="checkbox"/> Construction
Checked	JS	<input type="checkbox"/> Record
Approved	JS	Do not scale Use figured dimensions only Copyright © 2014
Blotpak Number	JS	

Job Number
2011163
 Title
**Madison Site Plan
 Proposed Outdoor
 Seating**

Scale: 3/32" = 1'-0"

Sheet
A1