



GRAND ON RIVER

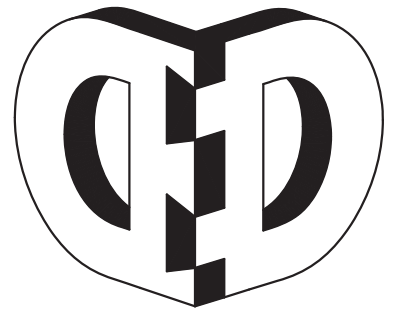

DOUD DESIGNS
7399 RIDGE LINE CIRCLE
DEXTER, MI 40130
(847)224-5450

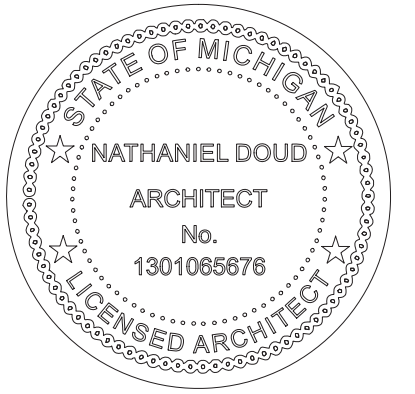

FOR REVIEW ONLY ■ NOT FOR CONSTRUCTION

PROJECT TITLE:
GRAND ON RIVER

LOCATION:
5001 GRAND RIVER AVE
DETROIT, MI, 48208

DESIGNED BY:
DRAWN BY: N. DOUD

ISSUE	DATE
REVIEW	XX/XX/23

SHEET TITLE
SITE PLAN

SHEET
S1.0

NUMBER 1 OF 1


PROJECT INFORMATION

OWNER BRUNO VANZIELEGHEM
ADDRESS 5001 GRAND RIVER AVE
DETROIT, MI, 48208

PARCEL ID 10000546

ZONING M4
ZONING OVERLAY GATEWAY RADIAL THOROUGHFARE
(GRAND RIVER AVE)

LOT AREA 0.164 AC
BUILDING AREA 7,938 SF

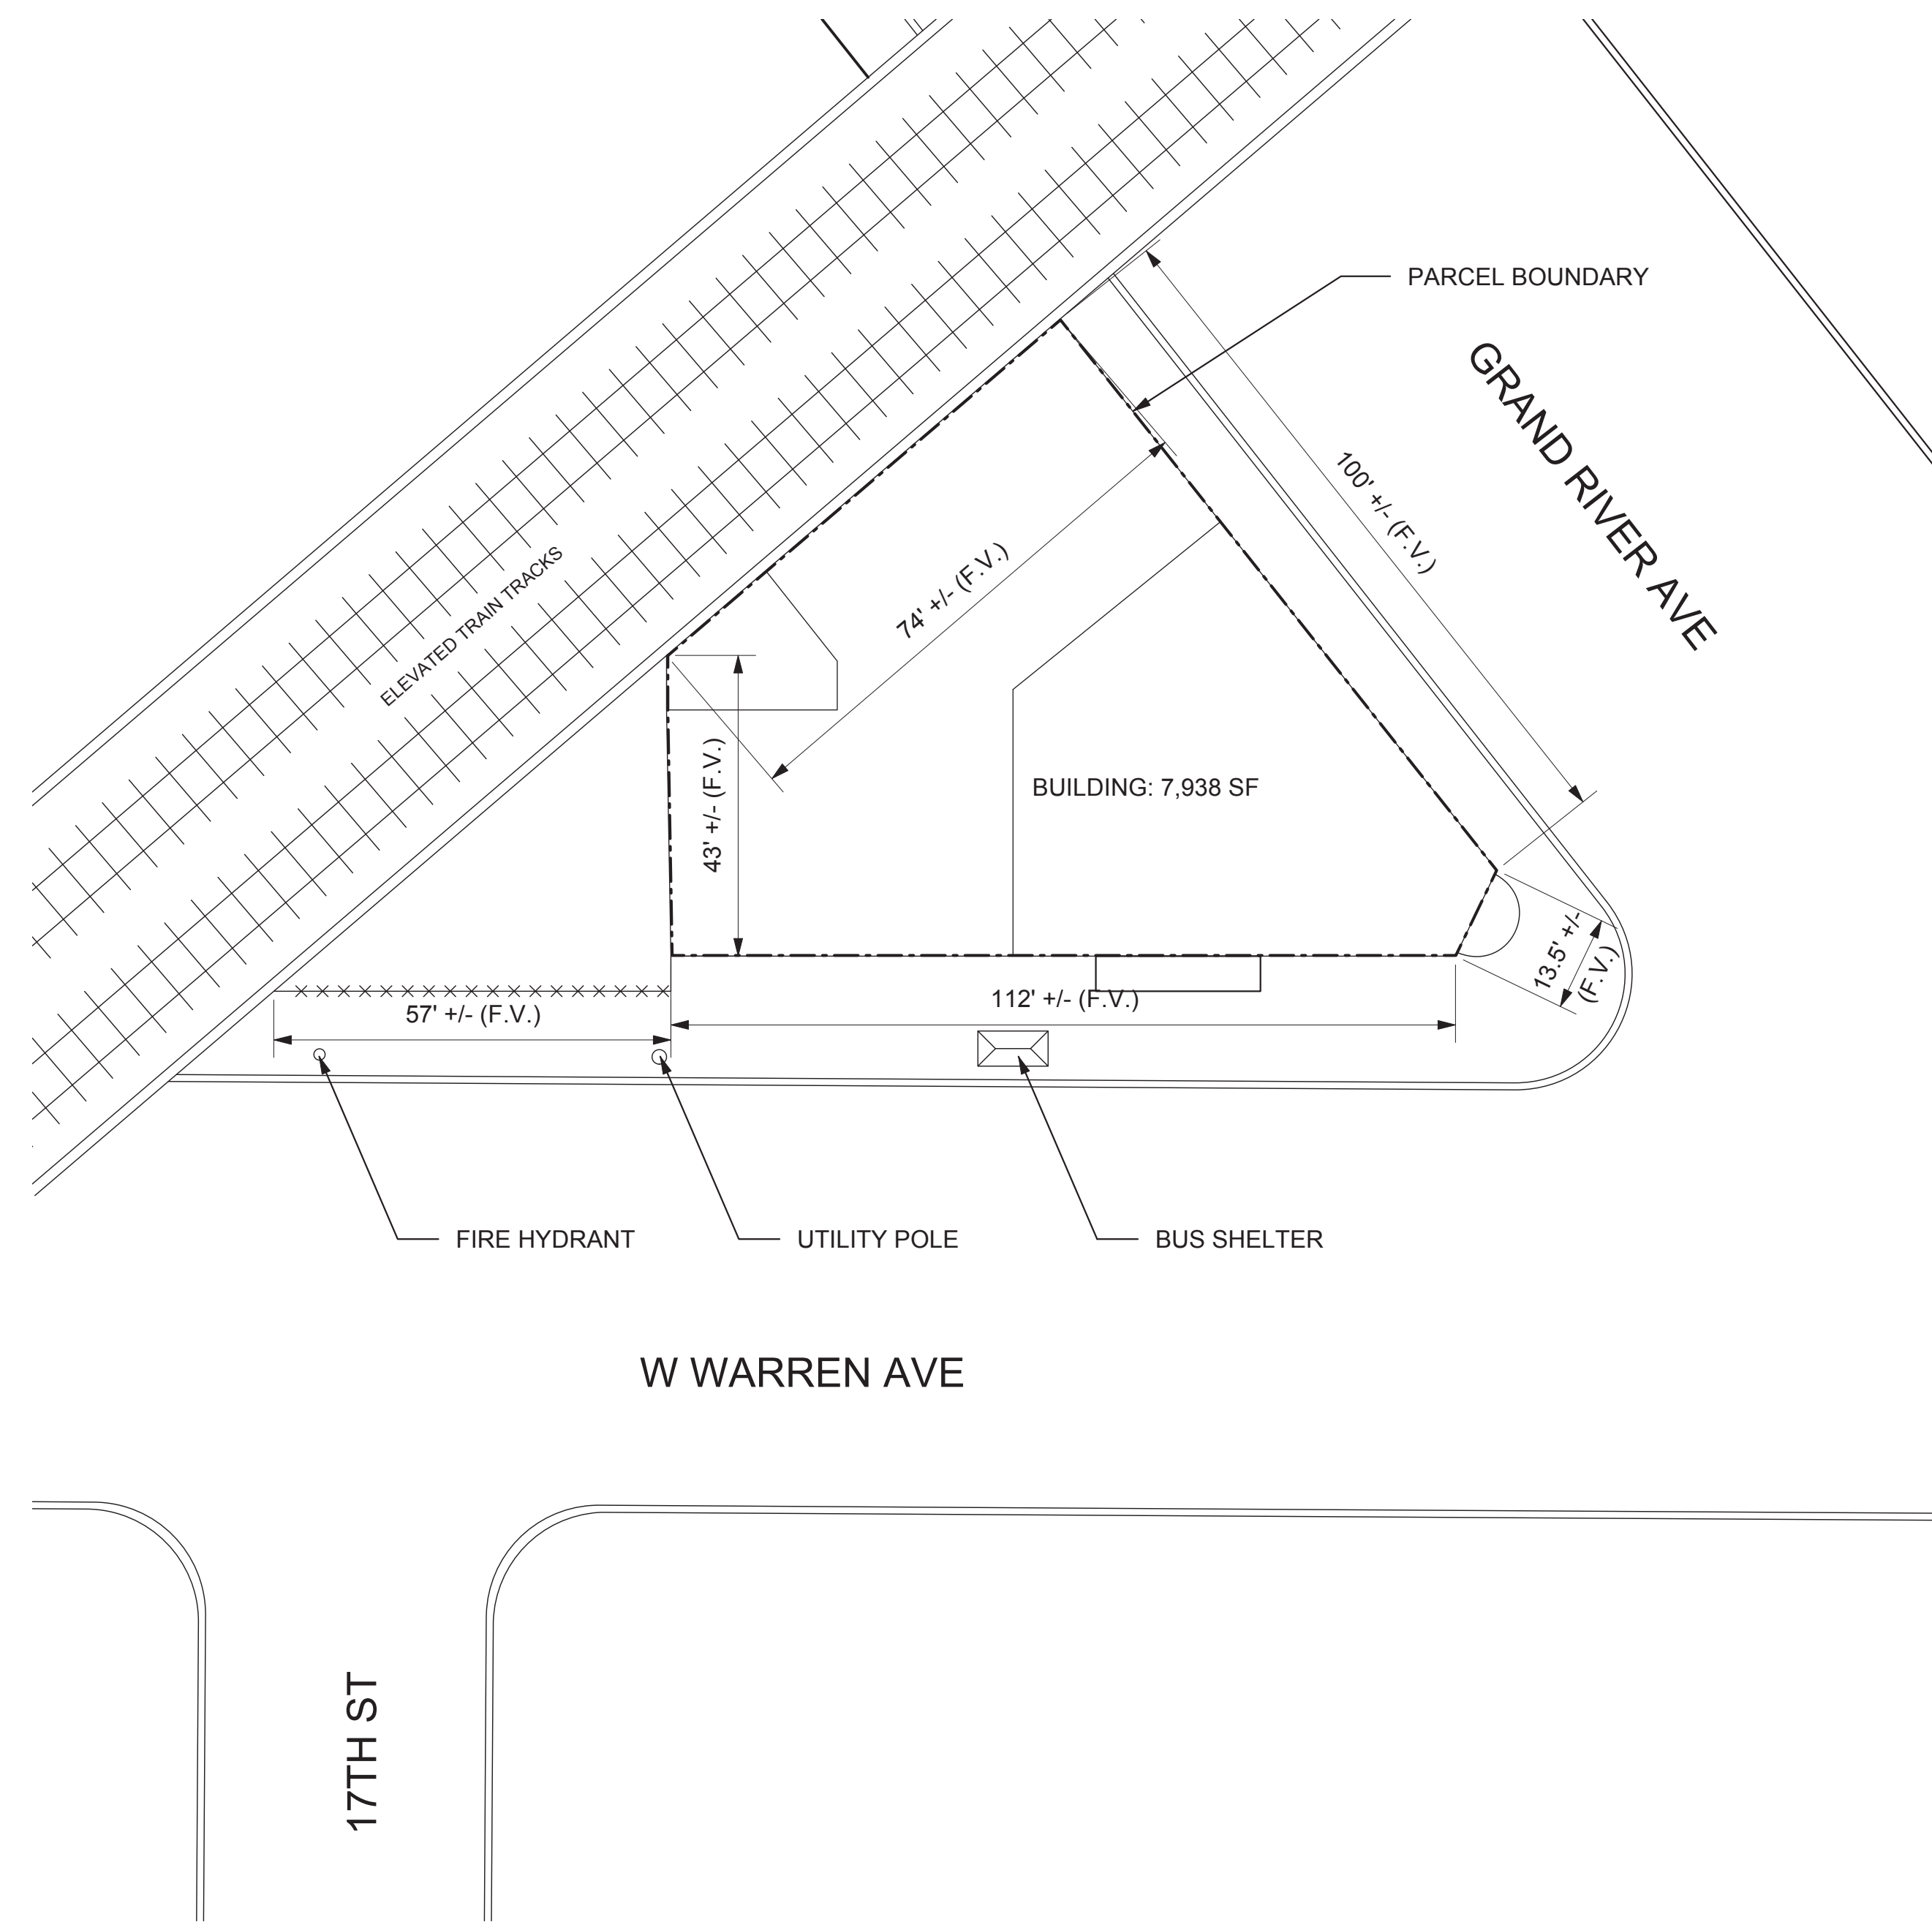

SITE PLAN
SCALE: 1" = 20'