


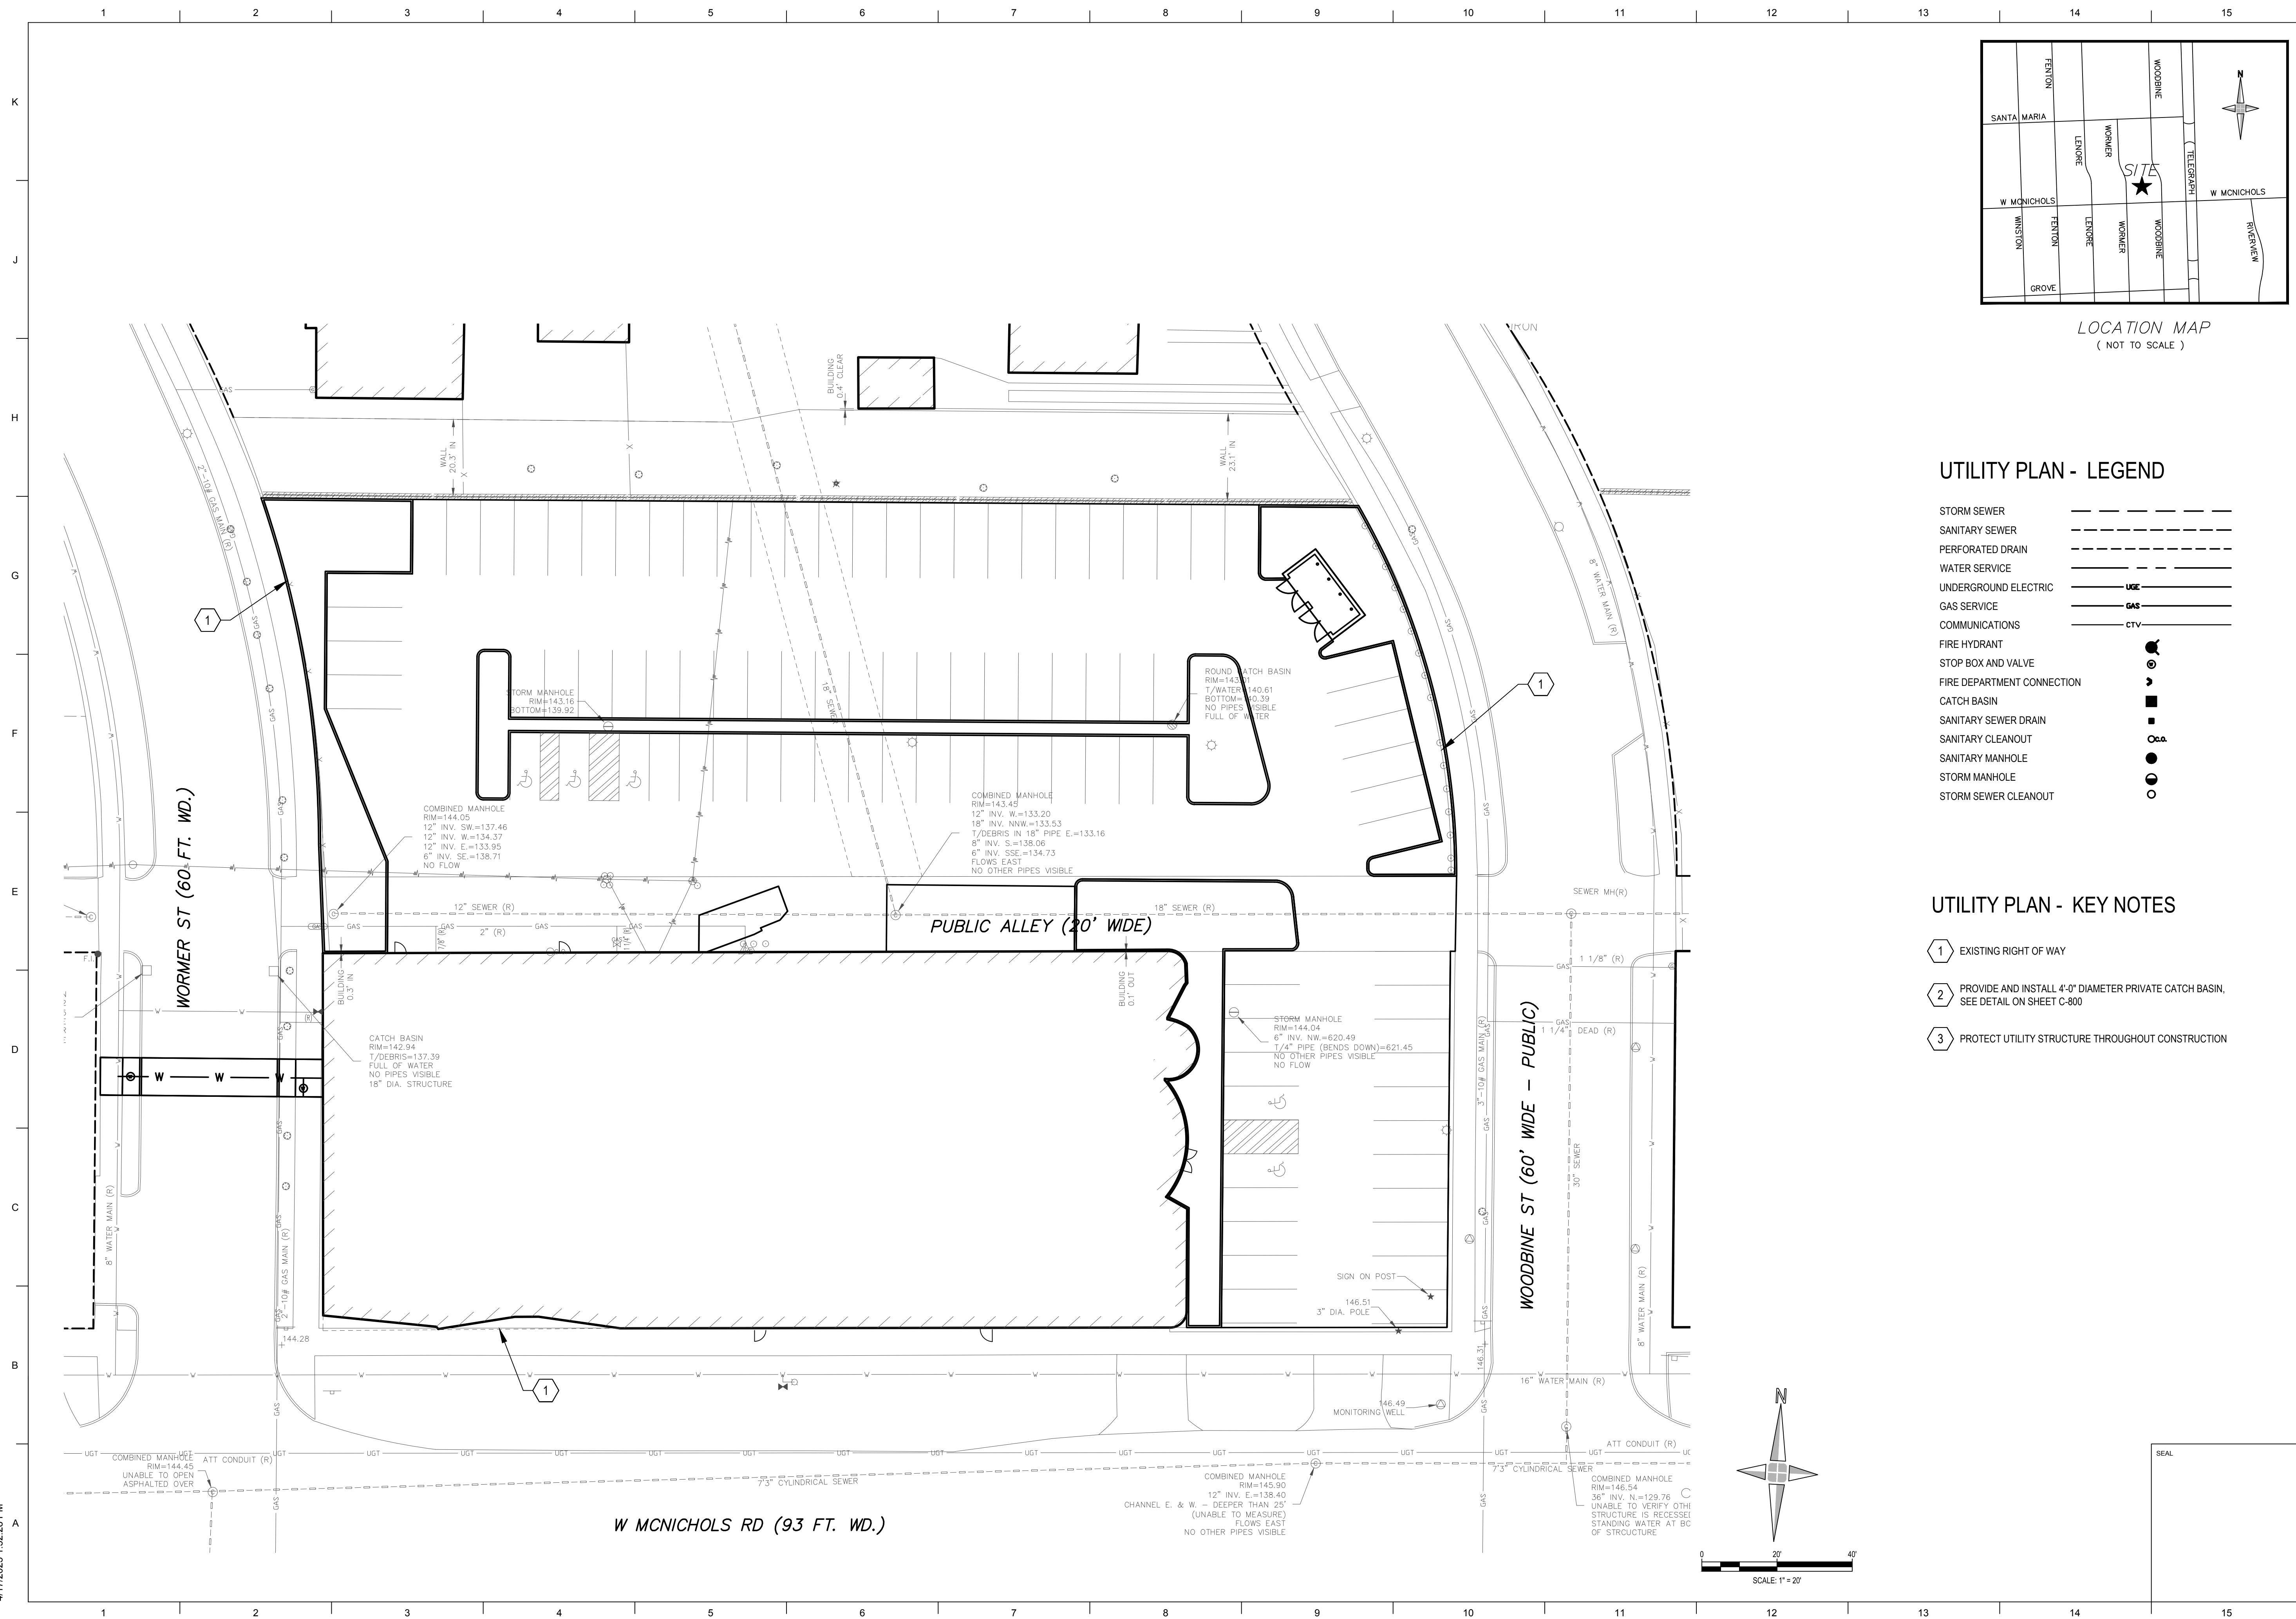

UTILITY PLAN - LEGEND

STORM SEWER	
SANITARY SEWER	
PERFORATED DRAIN	
WATER SERVICE	
UNDERGROUND ELECTRIC	
GAS SERVICE	
COMMUNICATIONS	
FIRE HYDRANT	
TOP BOX AND VALVE	
FIRE DEPARTMENT CONNECTION	
CATCH BASIN	
SANITARY SEWER DRAIN	
SANITARY CLEANOUT	
SANITARY MANHOLE	
STORM MANHOLE	
STORM SEWER CLEANOUT	

UTILITY PLAN - KEY NOTES

- 1 EXISTING RIGHT OF WAY
- 2 PROVIDE AND INSTALL 4'-0" DIAMETER PRIVATE CATCH BASIN, SEE DETAIL ON SHEET C-800
- 3 PROTECT UTILITY STRUCTURE THROUGHOUT CONSTRUCTION

**LORD
AECK
SARGENT**

© 2022 Lord Aeck Sargent
Planning & Design, Inc.
LordAeckSargent.com

REVISION

LOCATION MAP
(NOT TO SCALE)

SHEET TITLE

UTILITY PLAN

JOB NAME
Developing KIDS

LOCATION
24230 W. McNichols Street
Detroit, MI 48219

ISSUE DATE
04/18/2023

JOB. NO.
20217-10D

DWG. NO.

C-700

95% SD - NOT FOR CONSTRUCTION