


**SITE LOCATION PLAN**

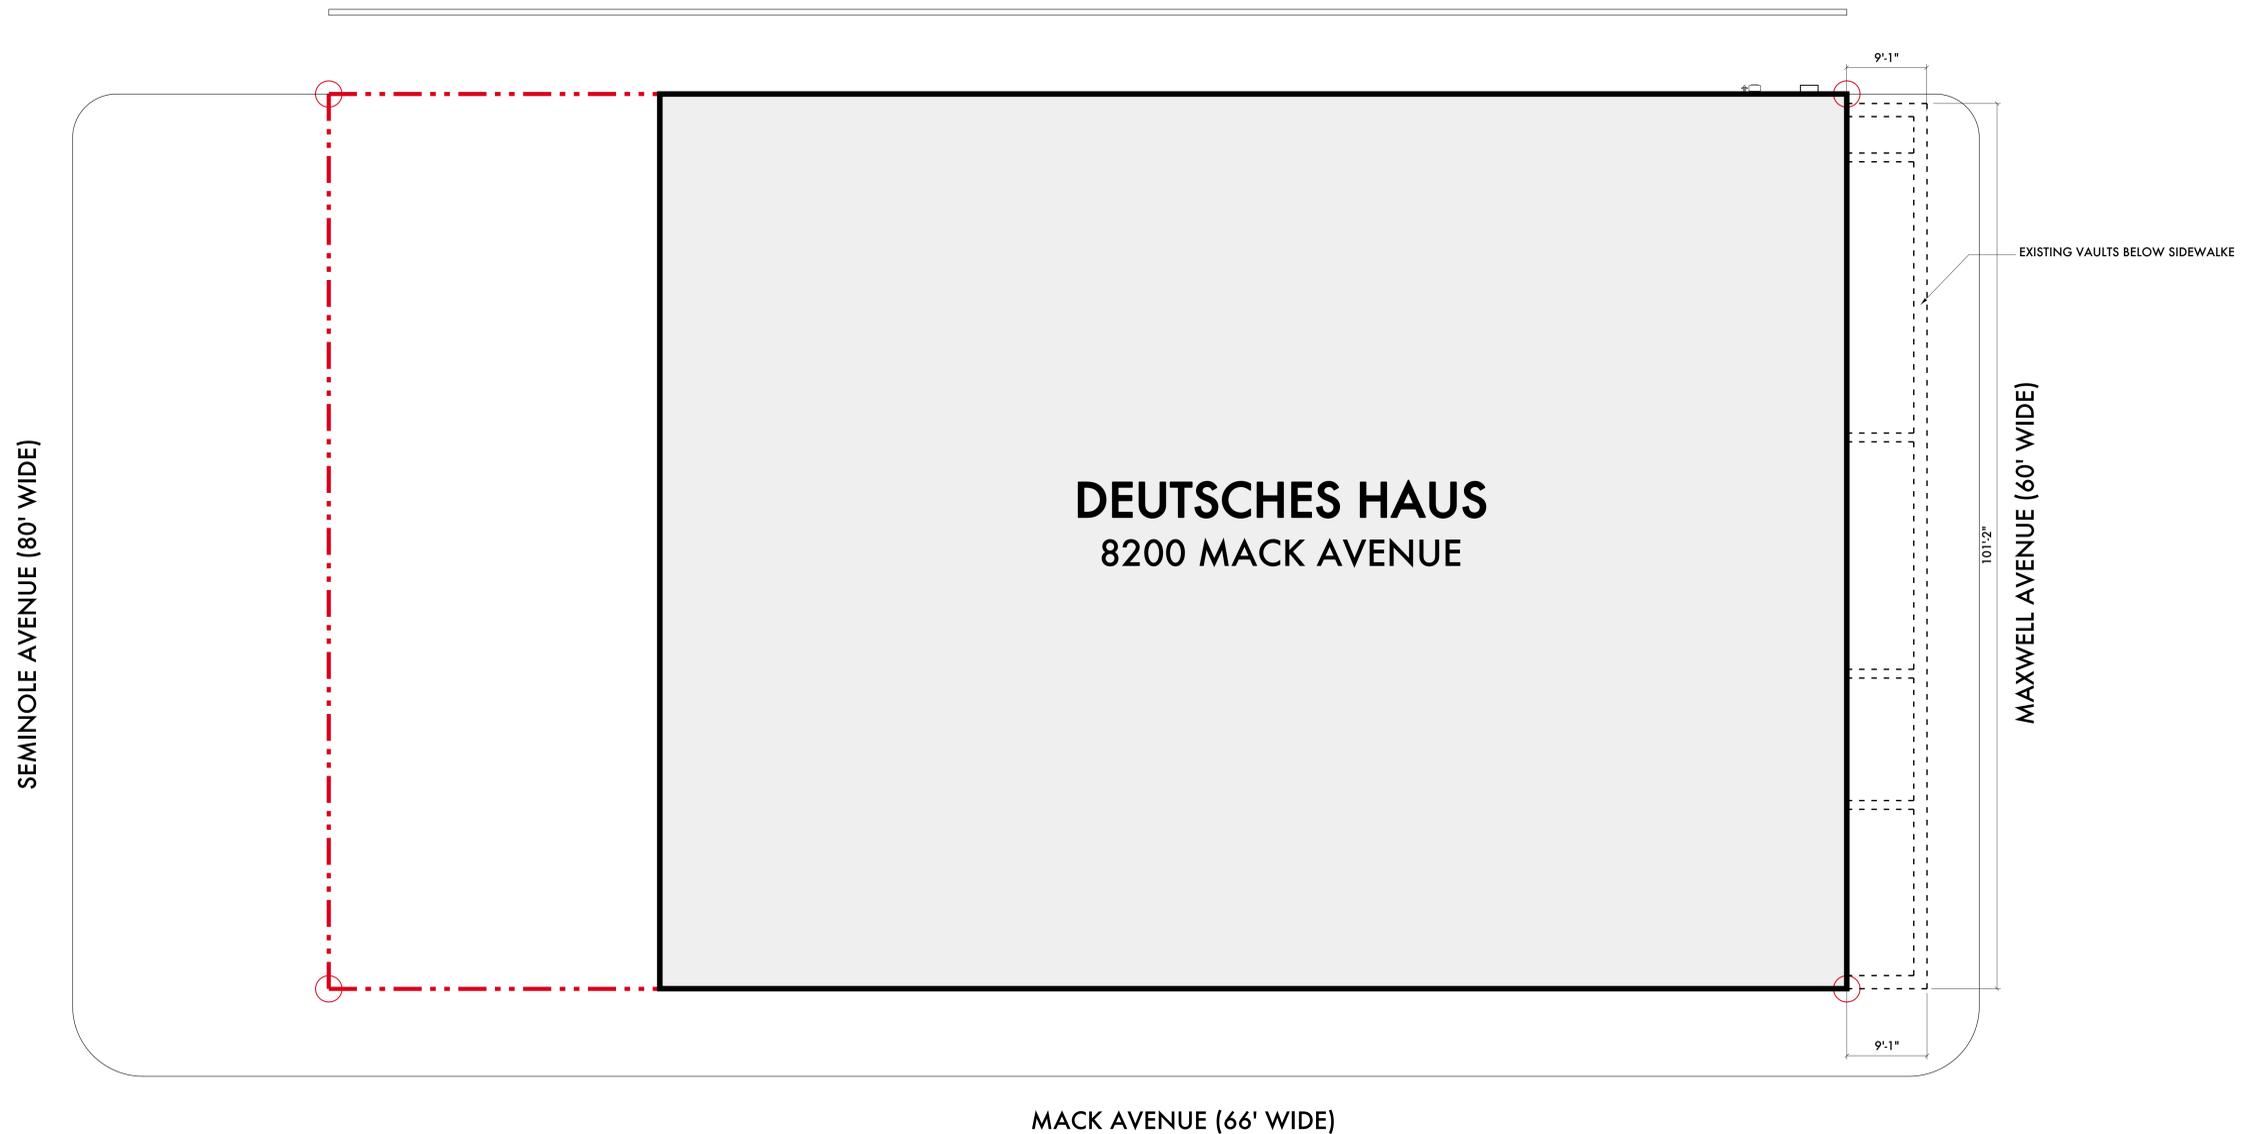

\_\_\_\_\_  
 \_\_\_\_\_  
 \_\_\_\_\_  
 \_\_\_\_\_  
 \_\_\_\_\_  
 \_\_\_\_\_

10/22/25 DPW - Easements  
 Date: Issued For:  
**Deutsche Haus**  
**Indian Village**  
 8200 Mack  
 Detroit, Michigan 48214  
**studiozONE : DETROIT**  
 architectural | urban | interior DESIGN  
 350 Madison Avenue 4th Floor Detroit, Michigan 48226 studiozonedetroit.com 313.549.2790 [p] jgb@warehouse.com

Project Number: 2024  
 Sheet Title:  
**EXISTING SITE PLAN**  
 Sheet Number:  
**C2.00**  
 © 2025 studiozONE, llc

**1 EXISTING SITE PLAN**  
 SCALE: 1/8" = 1'-0"