



**DETAIL A**

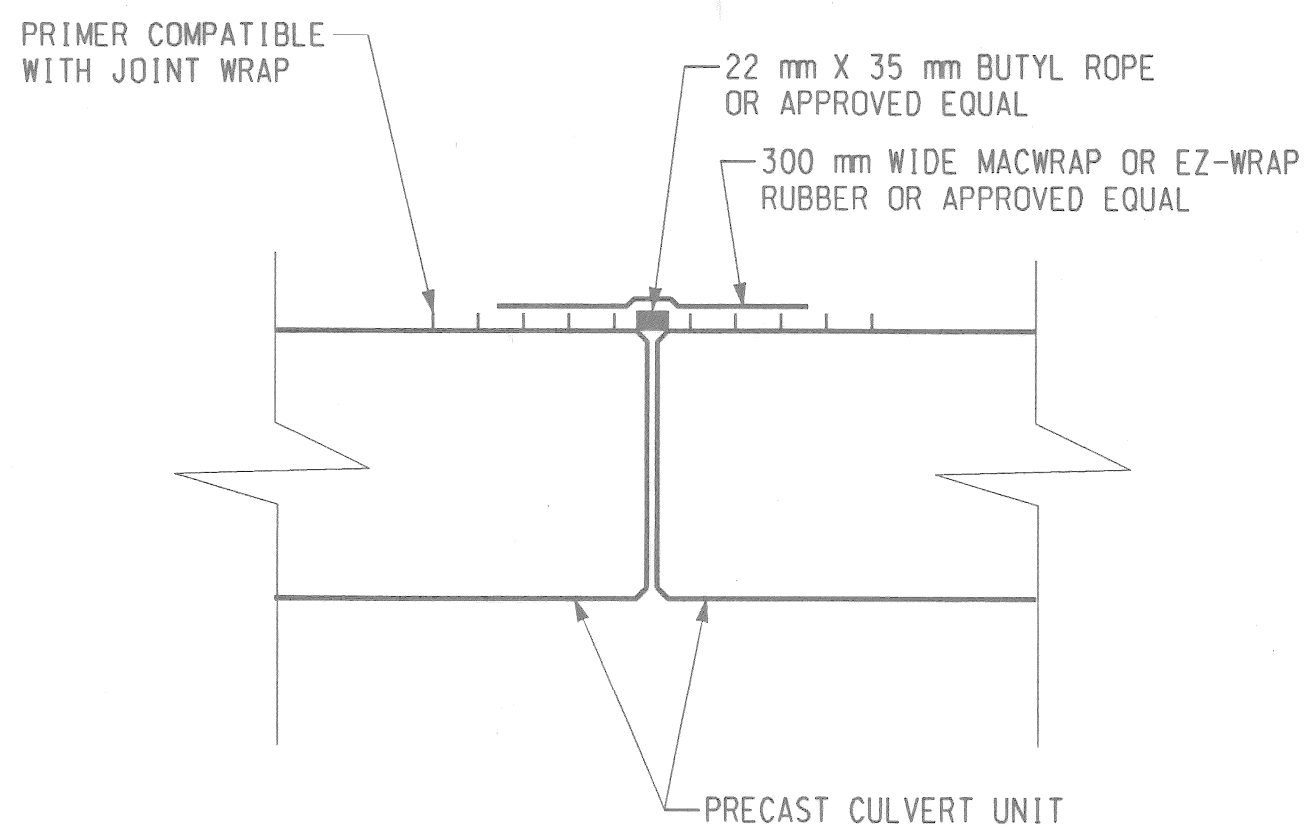


**STANDARD JOINT DETAIL**

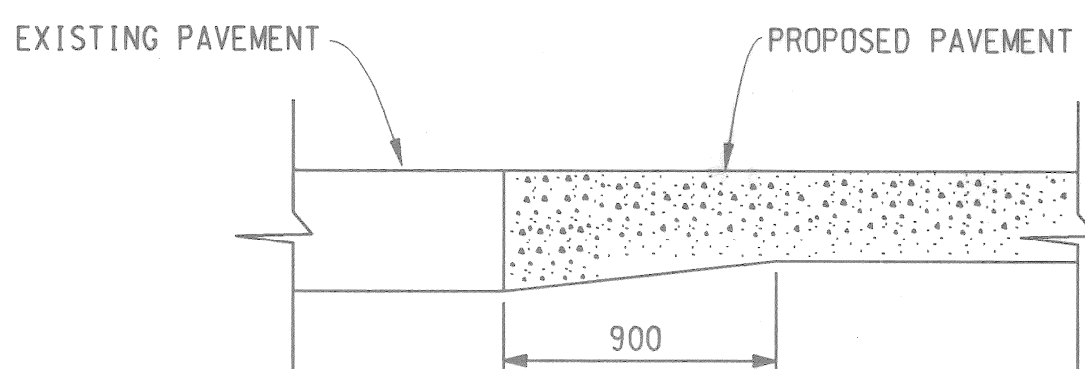


PROVIDE THIS THICKENED EDGE WHERE PROPOSED PAVEMENT MEETS EXIST. PAVEMENT


**DETAIL OF THICKENED EDGE**

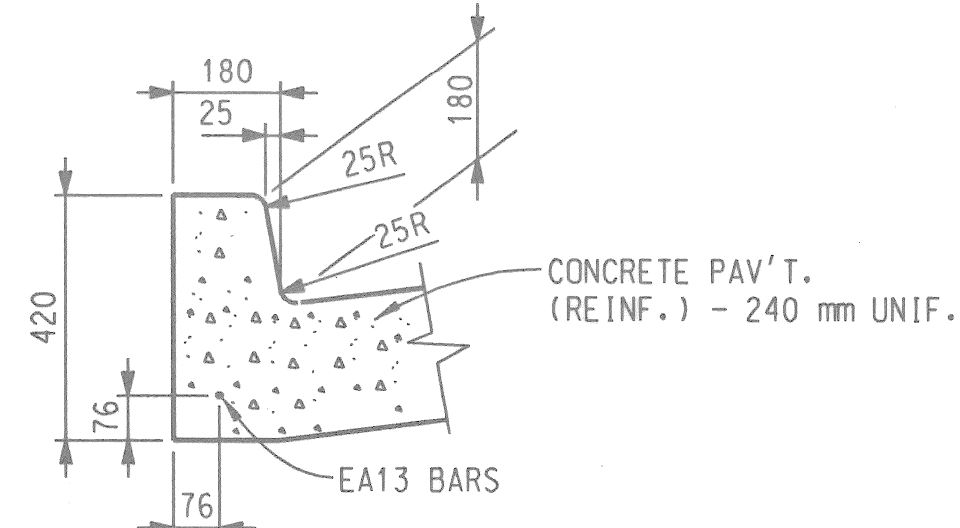

**TYPE IIR, INTEGRAL CURB**

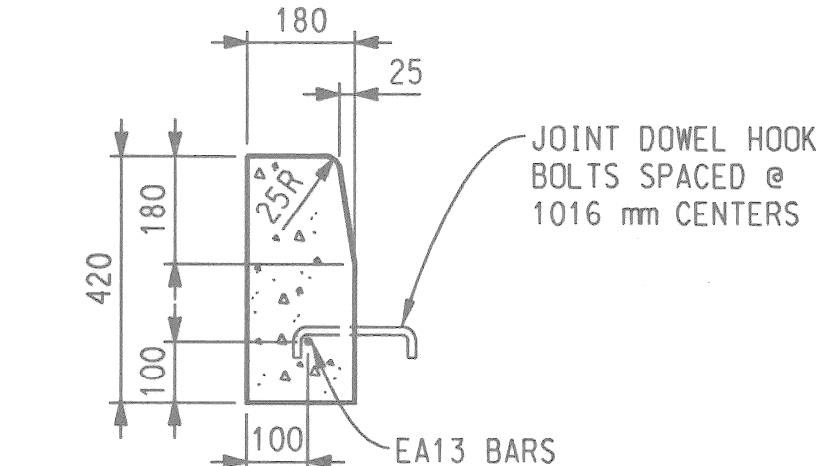


**TYPE IIR, CONCRETE CURB (OPTIONAL)**

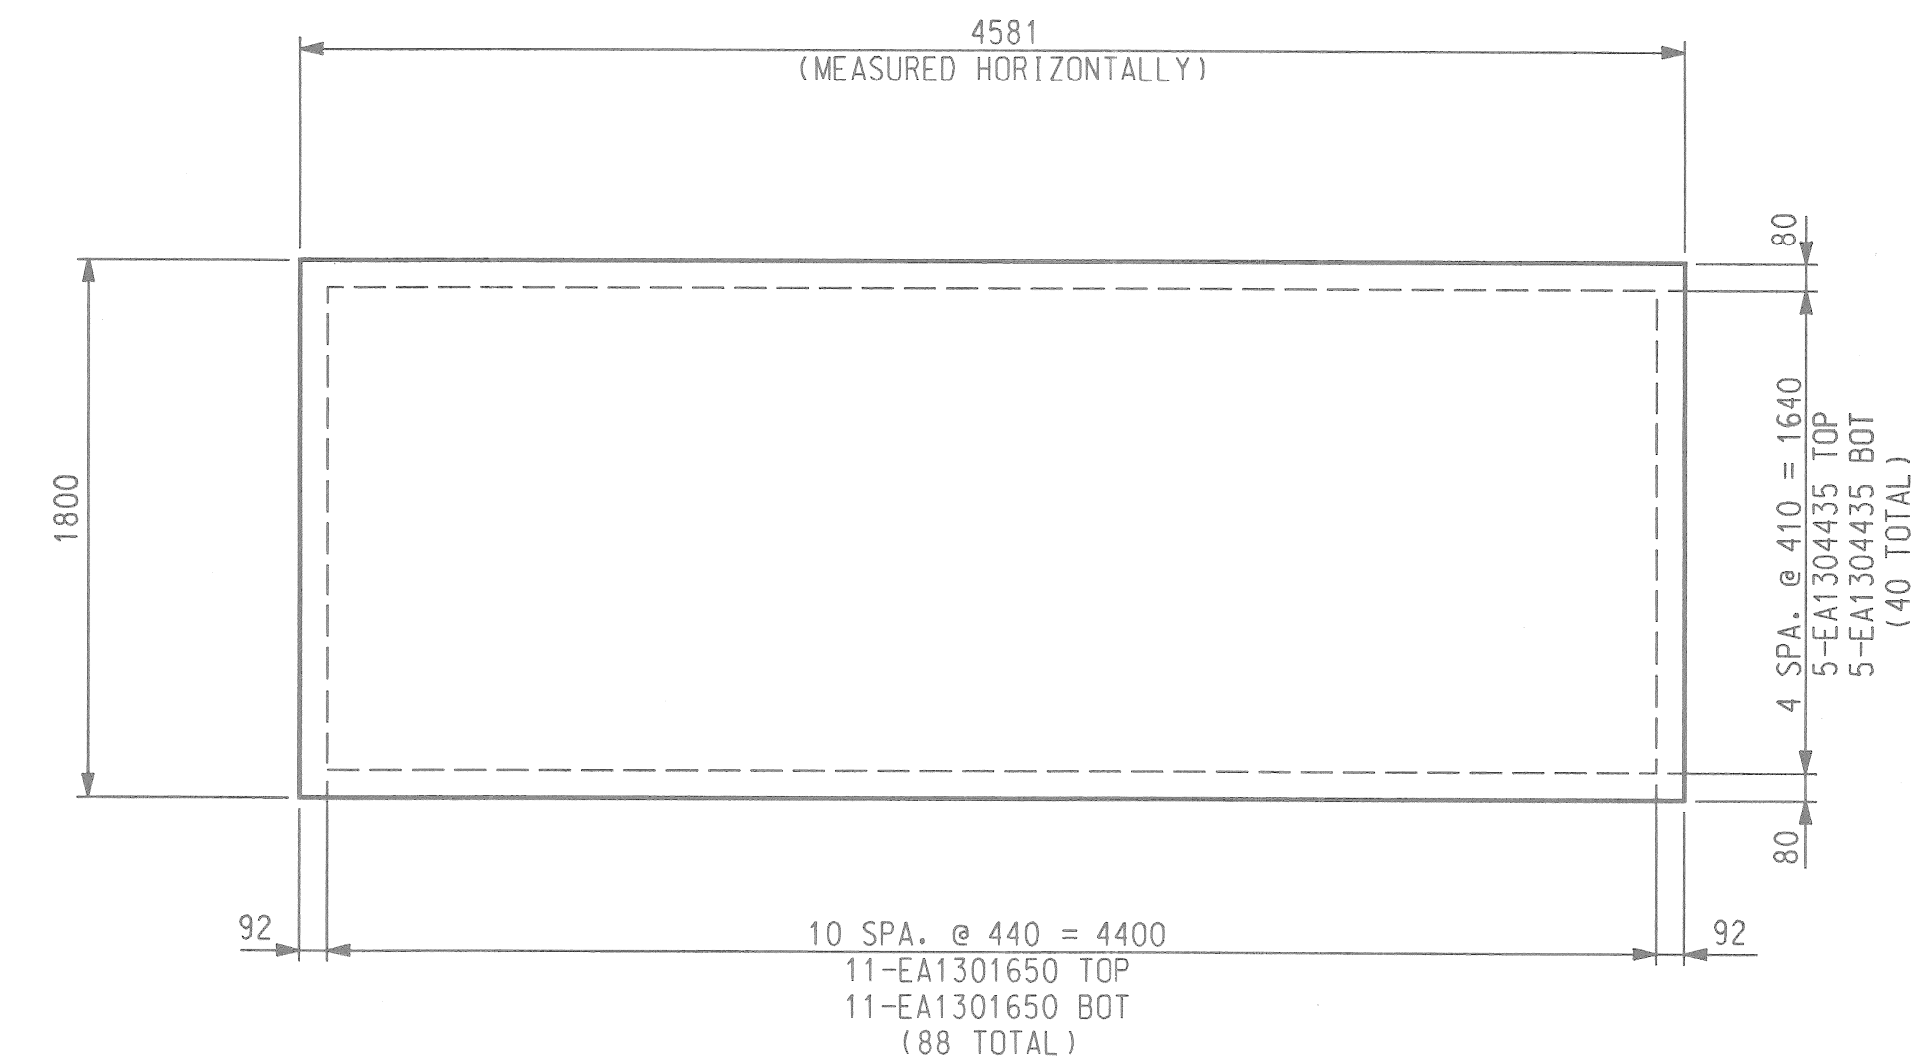


**TYPICAL SIDEWALK, CONCRETE, 300 mm DETAIL**

(TYPICAL ALL 4 QUADRANTS)

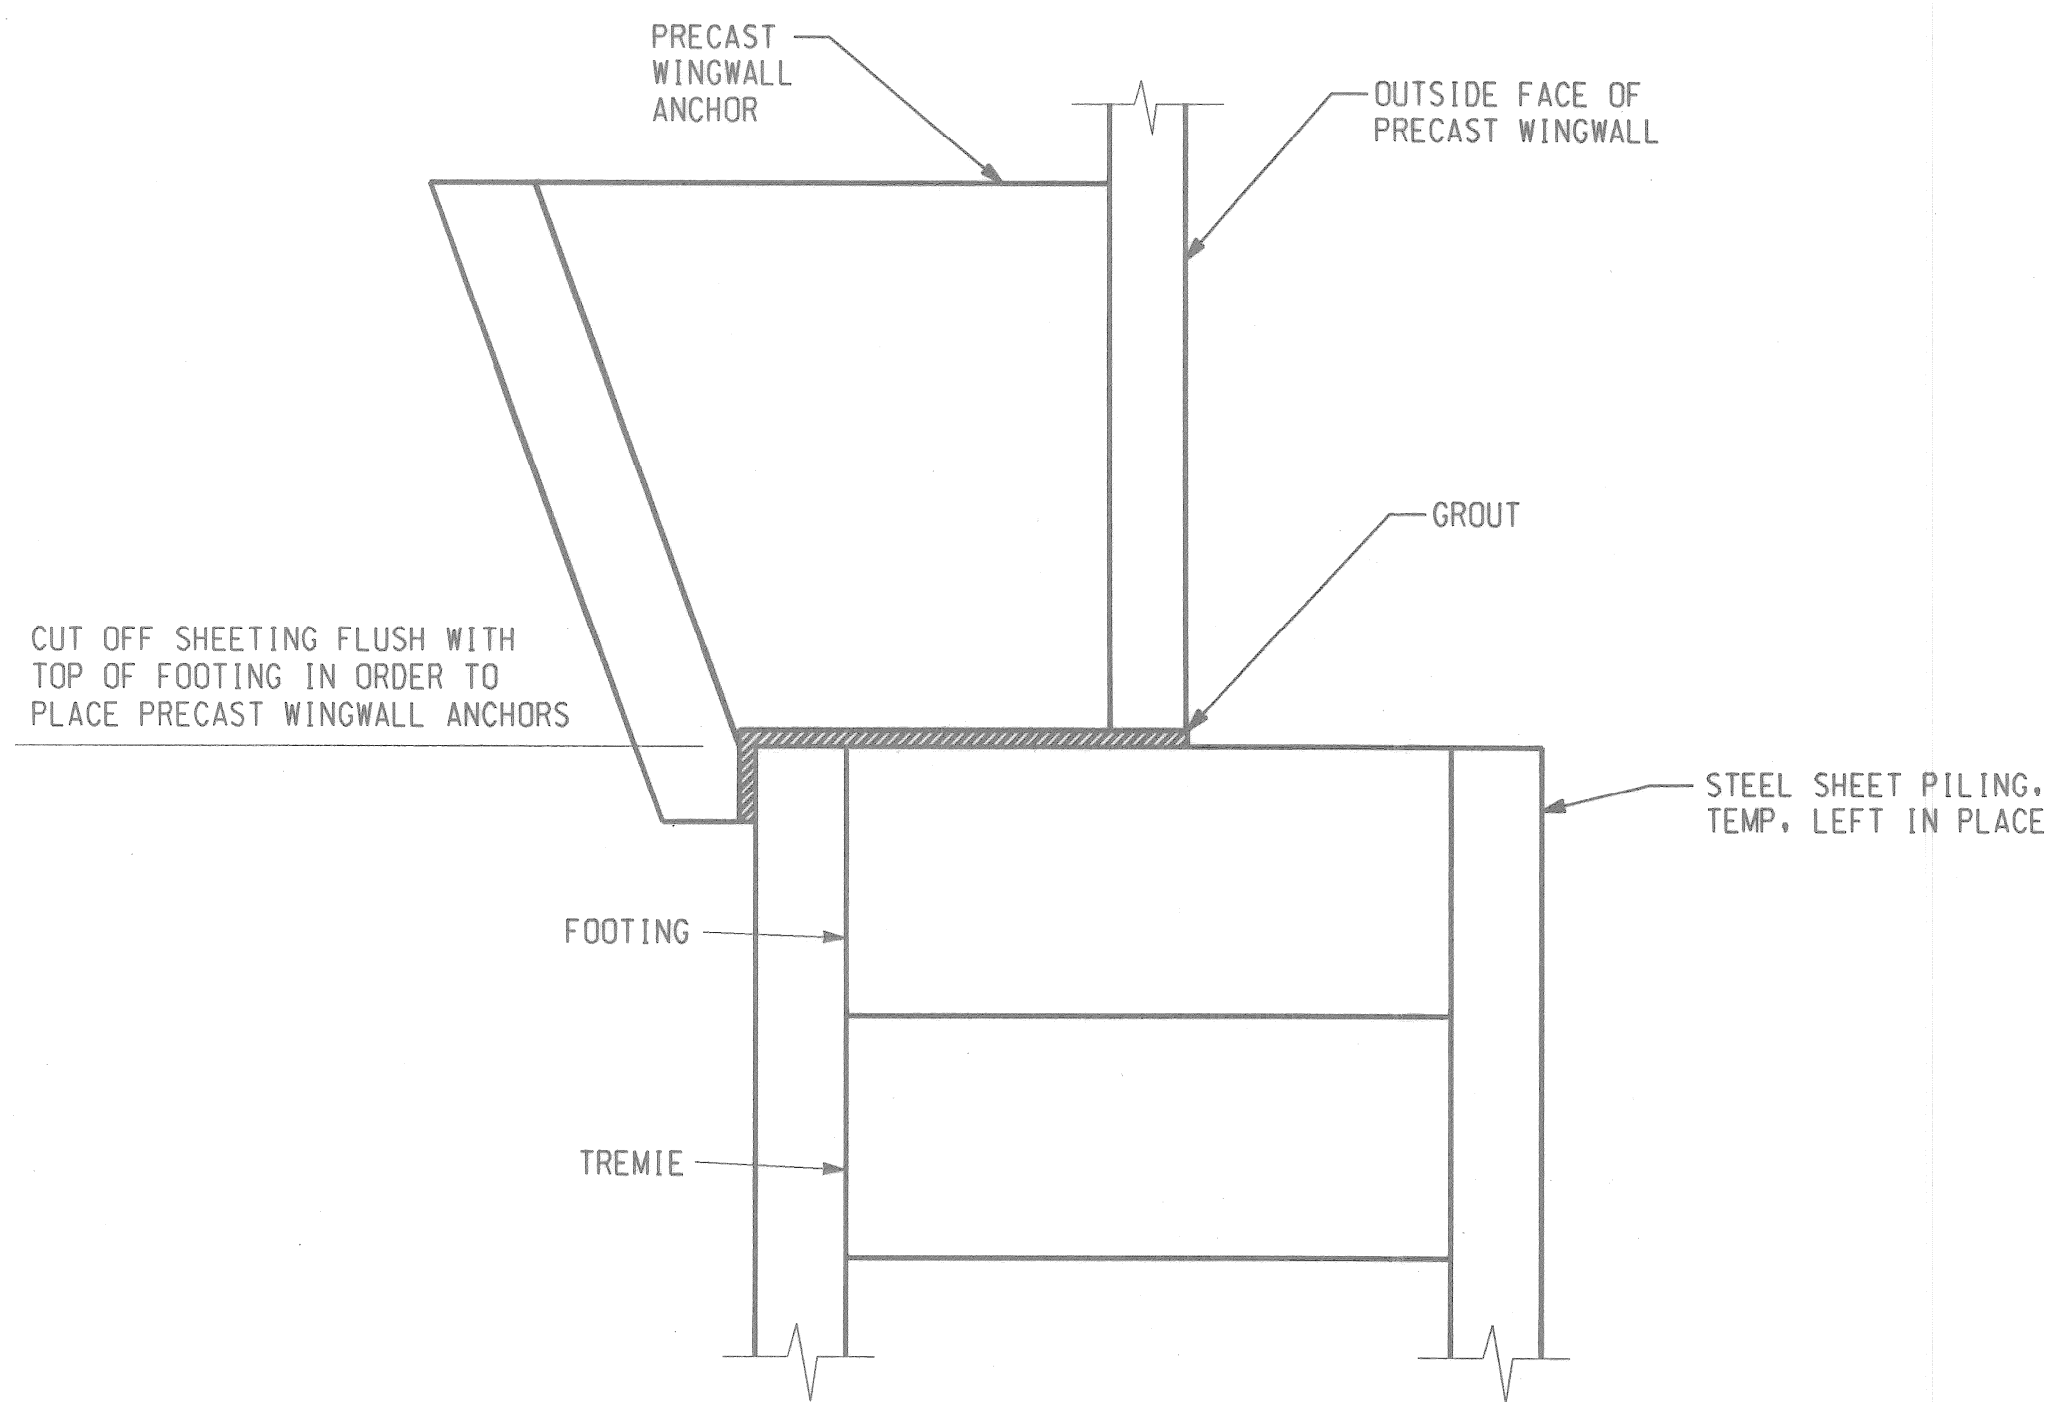

**TYPICAL SECTION THRU PRECAST WINGWALL**

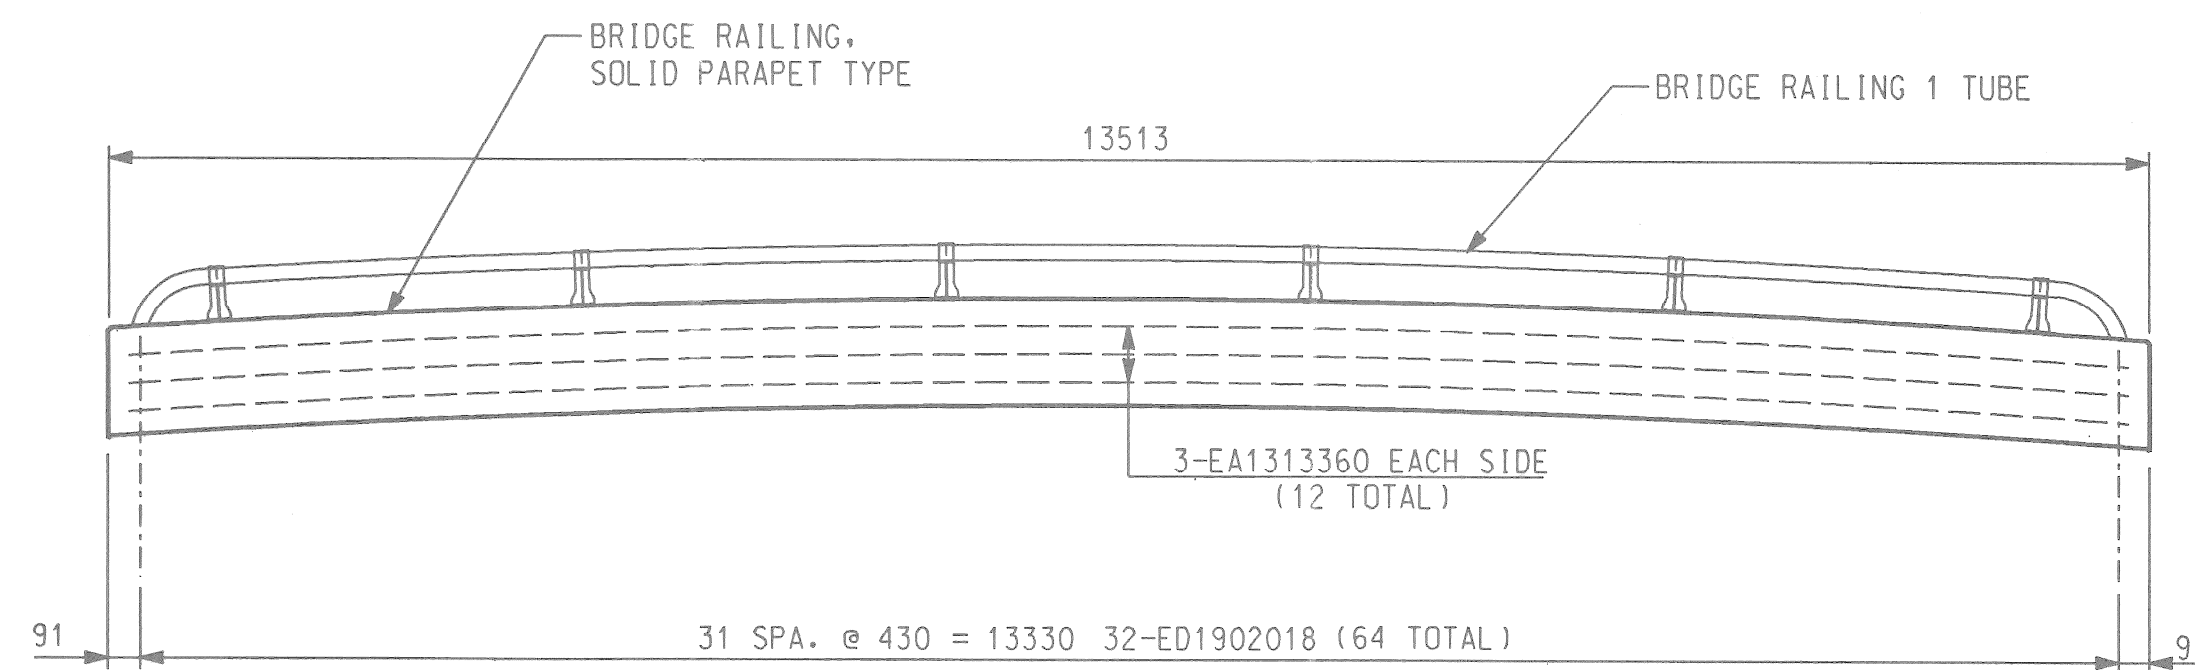

**BRIDGE RAILING ELEVATION**

NOTE:

DEWATERING SHALL BE INCLUDED IN PAY ITEM "STEEL SHEET PILING, TEMP. LEFT IN PLACE"

**METRIC**

DIMENSIONS ARE IN MILLIMETERS UNLESS OTHERWISE SHOWN. ELEVATIONS, COORDINATES, CURVE AND ALIGNMENT DATA ARE IN METERS. STATIONS ARE IN KILOMETERS + METERS.

REVISIONS					<b>SNELL ENVIRONMENTAL GROUP, INC.</b> <small>A DLZ Company</small> 151 W. CONGRESS, SUITE 328 DETROIT, MICHIGAN 48226 TELEPHONE (313) 961-4040		<b>CITY OF DETROIT MICHIGAN</b>	<b>RIVERSIDE AVE. OVER CANAL (BW-242)</b>	<b>MISCELLANEOUS DETAILS</b>	SCALE NOT TO SCALE
										PROJECT NO. 9641-5160-01
										SHEET NO. R6 OF 19



# SPECIFICATIONS FOR MANUFACTURE AND INSTALLATION OF PRECAST CULVERT BRIDGE SYSTEMS

## 1. DESCRIPTION

This work shall consist of constructing a Con/Span culvert or approved equal in accordance with these specifications and in reasonably close conformity with the lines, grades, design and dimensions shown on the plans or as established by the Engineer.

## 2. TYPES

Precast reinforced concrete Con/Span culverts or approved equal manufactured in accordance with this specification shall be designated by span and rise.

## 3. MATERIALS - CONCRETE

The concrete for the culverts shall be air-entrained when installed in areas subject to freeze-thaw conditions, composed of portland cement, fine and coarse aggregates, admixtures and water. Concrete shall contain  $6 \pm 2$  percent air. The air entraining admixture shall conform to AASHTO M154.

- 3.1. Cement - Portland cement shall conform to the requirements of ASTM Specifications C150-Type I, Type II, or Type III cement.
- 3.2. Course Aggregate - Shall consist of stone having a maximum size of 25 mm. Aggregate shall meet requirements for ASTM C33.
- 3.3. Water Reducing Admixture - The manufacturer may submit for approval by the Engineer, water-reducing admixture for the purpose of increasing workability and reducing the water requirement for the concrete.
- 3.4. Calcium Chloride - The addition to the mix of calcium chloride or admixtures containing calcium chloride will not be permitted.

## 4. MATERIALS - STEEL REINFORCEMENT AND HARDWARE

All reinforcing steel for the culverts shall be fabricated and placed in accordance with the detailed shop drawings submitted by the manufacturer.

- 4.1. Steel Reinforcement - Reinforcement shall consist of welded wire fabric conforming to ASTM Specification A 185 or A 497, or deformed billet steel bars conforming to ASTM Specification A 615, Grade 400. Longitudinal distribution reinforcement may consist of welded wire fabric or deformed billet-steel bars.

## 5. MANUFACTURE

- 5.1. Mixture - The aggregates, cement and water shall be proportioned and mixed in a batch mixer to produce a homogeneous concrete meeting the strength requirements of this specification. The proportion of portland cement in the mixture shall not be less than 256 kg (5 sacks) per cubic meter of concrete.
- 5.2. Curing - The precast concrete culvert units shall be cured for a sufficient length of time so that the concrete will develop the specified compressive strength in 28 days or less. Any one of the following methods of curing or combinations thereof shall be used:
  - 5.2.1. Steam Curing - The culverts may be low pressure, steam cured by a system that will maintain a moist atmosphere.
  - 5.2.2. Water Curing - The culverts may be water cured by any method that will keep the sections moist.
  - 5.2.3. Membrane Curing - A sealing membrane conforming to the requirements ASTM Specification C 309 may be applied and shall be left intact until the required concrete compressive strength is attained. The concrete temperature at the time of application shall be within  $\pm 6$  degree C of the atmospheric temperature. All surfaces shall be kept moist prior to the application of the compounds and shall be damp when the compound is applied.
- 5.3. Forms - The forms used in manufacture shall be sufficiently rigid and accurate to maintain the culvert dimensions within the permissible variations given in Section 7. All casting surfaces shall be of smooth material.
- 5.4. Handling - Handling devices or holes shall be permitted in each culvert for the purpose of handling and setting.
- 5.5. Storage - The culverts shall be stored in such a manner to prevent cracking or damage. The units shall not be stored in an upright position until the compressive strength is a minimum of 28 MPa.

## 6. DESIGN

- 6.1. The culvert dimension and reinforcement details shall be as prescribed in the plan and the shop drawings provided by the manufacturer subject to the provisions of Section 7. The minimum concrete compressive strength shall be 28 MPa. The minimum steel yield strength shall be 400 MPa.
 

The culverts are designed in accordance with the "Standard Specifications for Highway Bridges" adopted by the American Association of State Highway and Transportation Officials, 1996 and the Alternate Military Loading. A minimum of 300 mm of cover above the crown of the culvert is required in the installed condition. (Unless noted otherwise and designed accordingly.)
- 6.2. Placement of Reinforcement - The cover of concrete over the outside circumferential reinforcement shall be 50 mm minimum. The cover of concrete over the inside circumferential reinforcement shall be 40 mm minimum. The clear distance of the end circumferential wires shall not be less than 25 mm nor more than 50 mm from the ends of the culvert. Reinforcement shall be assembled utilizing single or multiple layers of welded wire fabric, or utilizing a single layer of deformed billet-steel bars. The welded wire fabric shall be composed of circumferential and longitudinal wires meeting the spacing requirements of 6.4 and shall contain sufficient longitudinal wires extending through the culvert to maintain the shape and position of reinforcement. Longitudinal distribution reinforcement may be welded wire fabric or deformed billet-steel bars and shall meet the spacing requirements of 6.4. The ends of the longitudinal distribution reinforcement shall be not more than 75 mm from the ends of the culvert.

- 6.3. Bending of Reinforcement - The outside and inside circumferential reinforcing steel for the corners of the culvert shall be bent to such an angle that is approximately equal to the configuration of the culvert's outside corner.
- 6.4. Laps, Welds, and Spacing - Tension splices in the circumferential reinforcement shall be made by lapping. Laps may be tack welded together for assembly purposes. For smooth welded wire fabric, the overlap shall meet the requirements of ACI 12.8 and 12.19. For deformed welded wire fabric, the overlap shall meet the requirements of ACI 12.7 and 12.18. For deformed billet-steel bars, the overlap shall meet the requirements of ACI 12.2. For splices other than tension splices, the overlap shall be a minimum of 300 mm for welded wire fabric or deformed billet-steel bars. The spacing center to center of the circumferential wires in a wire fabric sheet shall be not less than 50 mm nor more than 100 mm. For the wire fabric, the spacing center to center of the longitudinal wires shall not be more than 200 mm. The spacing center to center of the longitudinal distribution steel for either line of reinforcing in the top slab shall be not more than 400 mm.

## 7. PERMISSIBLE VARIATIONS

- 7.1. Internal Dimensions - The internal dimension shall vary not more than  $\frac{1}{2}$  from the design dimensions nor more than 40 mm whichever is less. The haunch dimensions shall vary not more than 20 mm from the design dimension.
- 7.2. Slab and Wall Thickness - The slab and wall thickness shall not be less than that shown in the design by more than 6 mm. A thickness more than that required in the design shall not be cause for rejection.
- 7.3. Length of Opposite Surfaces - Variations in laying lengths of two opposite surfaces of the culvert shall not be more than 16 mm in any culvert section, except where beveled ends for laying of curves are specified by the purchaser.
- 7.4. Length of Section - The under-run in length of a section shall not be more than 13 mm in any culvert.
- 7.5. Position of Reinforcement - The maximum variation in position of the reinforcement shall be  $\pm 13$  mm. In no case shall the cover over the reinforcement be less than 40 mm for the outside circumferential steel or be less than 25 mm for the inside circumferential steels as measured to the external or internal surface of the culvert. These tolerances or cover requirements do not apply to mating surfaces of the joints.
- 7.6. Area of Reinforcement - The areas of steel reinforcement shall be the design steel areas as shown in the manufacturer's shop drawings. Steel areas greater than those required shall not be cause for rejection. The permissible variation in diameter of any reinforcement shall conform to the tolerances prescribed in the ASTM Specification for that type of reinforcement.

## 8. TESTING AND INSPECTION

- 8.1. Type of Test Specimen - Concrete compressive strength shall be determined from compression tests made on cylinders or cores. For cylinder testing a minimum of 4 cylinders shall be taken during each production run. For core testing, one core shall be cut from a culvert section selected at random from each group of 15 culverts or less of a particular size and production run. For each continuous production run, each group of 15 culverts of a single size or fraction thereof shall be considered separately for the purpose of testing and acceptance. A production run shall be considered continuous if not interrupted for more than 3 consecutive days.
- 8.2. Compression Testing - Cylinders shall be made and tested as prescribed by the ASTM C 39 Specification. Cores shall be obtained and tested for compressive strength in accordance with the provisions of the ASTM C 497 Specification.
- 8.3. Acceptability of Cylinder Tests - Failure of any of the 28 day test cylinders to meet 90 percent of the minimum compressive strength requirement can be cause for rejection.
- 8.4. Acceptability of Core Tests - The Compressive strength of the concrete in each group of culverts as defined in 8.1 is acceptable when the core test strength are equal to or greater than the design concrete strength. When the compressive strength of the core tested is less than the design concrete strength, the culvert from which that core was taken may be rejected. When the compressive strength of the core is equal to or greater than the design concrete strength, the compressive strength of the concrete in that group of culverts is acceptable.
  - 8.4.1. When the compressive strength of any core is less than the design concrete strength, the culvert from which that core was taken shall be rejected. Two culverts from the remainder of the group shall be selected at random and one core shall be taken from each. If the compressive strength of both cores is equal to or greater than the design concrete strength, the compressive strength of the remainder of that group of culverts is acceptable. If the compressive strength of either of the two cores tested is less than the design concrete strength, the remainder of the group of culverts shall be rejected or, at the option of the manufacturer, each culvert of the remainder of the group shall be cored and accepted individually, and any of these culverts that have cores with less than the design concrete strength shall be rejected.
  - 8.4.2. Plugging Core Holes - The core holes shall be plugged and sealed by the manufacturer in a manner such that the culvert will meet all of the test requirements of this specification. Culverts so sealed shall be considered satisfactory for use.
  - 8.4.3. Test Equipment - Every manufacturer furnishing culverts under this specification shall furnish all facilities and personnel necessary to carry out the test required.

## 9. JOINTS

The culverts shall be produced with flat butt ends. The ends of the culvert shall be such that when the sections are laid together they will make a continuous line of culverts with a smooth interior free of appreciable irregularities, all compatible with the permissible variations in Section 7. The joint width shall not exceed 20 mm.

## 10. WORKMANSHIP AND FINISH

The culverts shall be substantially free of fractures. The ends of the culverts shall be normal to the walls and centerline of the culvert section, within the limits of the variations given in Section 7, except where beveled ends are specified. The surface of the culverts shall be a smooth steel form or troweled surface. Trapped air pockets causing surface defects shall be considered as part of a smooth steel form finish.

## 11. REPAIRS

Culverts may be repaired, if necessary, because of imperfections in manufacture or handling damage and will be acceptable if, in the opinion of the purchaser, the repairs are sound, properly finished and cured, and the repaired section conforms to the requirements of this specification.

## 12. INSPECTION

The quality of materials, the process of manufacture, and the finished culverts shall be subject to inspection by the purchaser.

## 13. REJECTION

Culverts shall be subject to rejection on account of any of the specification requirements. Individual culverts may be rejected because of any of the following.

- 13.1. Fractures or cracks passing through the wall, except for a single end crack that does not exceed one half the thickness of the wall.
- 13.2. Defects that indicate proportioning, mixing, and molding not in compliance with Section 5.
- 13.3. Honeycombed or open texture, and
- 13.4. Damaged ends, where such damage would prevent making a satisfactory joint.

## 14. MARKING

Each culvert shall be clearly marked by waterproof paint. The following shall be shown on the inside of the vertical leg of the culvert section:

- Culvert Section Span X Culvert Rise
- Date of Manufacture
- Name or trademark of the manufacturer

And in the case of headwall sections, east or west face shall also be marked

## 15. CONSTRUCTION REQUIREMENTS

- 15.1. Footings - The culverts shall be installed on either precast or cast-in-place concrete footings. The design size and elevation of the footers shall be as determined by the Engineer. A 75 mm deep keyway shall be formed in the top surface of the footing 75 mm clear of the outside faces of the culvert, unless specified otherwise on the plans. The footings shall be given a smooth float finish and shall reach a compressive strength of 14 MPa before placement of the culvert sections. The completed footing surface shall be constructed in accordance with grades shown on the plans. When tested with a 3000 mm straight edge, the surface shall not vary more than 6 mm in 3000 mm. If a precast concrete footer is used, the contractor shall prepare a 100 mm thick layer of compacted granular material the full width of the footer prior to placing the precast footer.
- 15.2. Placement of the Culverts - The culverts shall be placed as shown on the Engineer's plan drawings. Special care shall be taken in setting the culverts to the true line and grade. The culverts shall be set on 150 mm X 150 mm masonry or steel shims. A minimum of 13 mm gap shall be provided between the footing and the bottom of the culvert's vertical legs. The gap shall be filled with cement grout (portland cement and water or cement mortar composed of one part portland cement and three parts of sand, by volume, and water).
- 15.3. External Protection of Joints - The butt joint made by two adjoining culverts shall be covered with a 22 mm X 35 mm (32 mm round equivalent) piece of butyl rope and a minimum of 230 mm wide joint wrap. The surface shall be free of dirt before applying the joint material. A primer compatible with the joint wrap to be used shall be applied for a minimum width of 230 mm on each side of the joint. The external wrap shall be either EZ-WRAP RUBBER by PRESS-SEAL GASKET CORPORATION, SEAL WRAP by MAR MAC MANUFACTURING CO. INC. or approved equal. The joint shall be covered continuously from the bottom of the culvert leg, across the top of the arch and to the opposite culvert section leg. Any laps that result in the joint wrap shall be a minimum of 150 mm long with the overlap running downhill.
 

In addition to the joints between units, the joint between the end unit and the headwall shall be sealed. If using precast wingwalls, the joint between the end bridge unit and the wingwall shall be sealed with this type of wrap or at the discretion of the Engineer, filter fabric shall be substituted.

During the backfilling operation, care shall be taken to keep the joint wrap in its proper location over the joint.

- 15.4. Backfill - Backfill shall be considered as all replaced excavation and new embankment adjacent to the Con/Span or approved equal bridge units and wingwalls. The project construction and material specifications which include the specifications for excavation for structures and roadway excavation and embankment construction shall apply except as modified in this section.

Backfill material for a minimum width of 1220 mm on each side of the culvert, from the base of the unit to 300 mm above the outside corner shall be a soil meeting AASHTO classification A1, A2, A3 or A4 unless authorization to use a different material is given in writing by the designer. For heights of fill over 3660 mm, only A1 & A3 materials shall be used. Maximum dry density shall be determined by AASHTO T-99 or other approved methods. Backfill shall be placed and compacted in layers until the density is not less than 95% of maximum dry density. All material outside the backfill zone shall be good quality, well compacted embankment or in situ soil.

No backfill shall be placed against any structural elements until they have been approved by the Engineer.

Backfill against a waterproofed surface shall be placed carefully to avoid damage to the waterproofing material.

Mechanical tampers or approved compacting equipment shall be used to compact all backfill and embankment immediately adjacent to each side of the culvert and over the top of the culvert until it is covered to a minimum depth of 300 mm. The backfill within 1220 mm of each side of the culvert shall be placed in lifts of 200 mm or less (loose depth). Heavy compaction equipment shall not be operated in this area or over the culvert until it is covered to a depth of 300 mm.

Lightweight dozers and graders may be operated over culverts having one 300 mm of compacted cover, but heavy earth moving equipment (larger than a D-4 Dozer weighing in excess of 107 kN and having track pressures of 55 kPa or greater) shall require 600 mm of cover unless the design cover is less than 600 mm. In no case shall equipment operating in excess of the design load (MS18 or MS23) is to be permitted over the culvert unless approved by Con/Span or approved equal.

Any additional fill and subsequent excavation required to provide this minimum cover shall be made at no additional cost to the project.

As a precaution against introducing unbalanced stresses in the culvert and wingwalls, when placing backfill at no time shall the difference between the heights of fill on opposite sides of the culvert exceed 600 mm.

Backfill in front of wingwalls shall be carried to ground lines shown in the plans.

## 16. MEASUREMENT AND PAYMENT

The completed work as measured for Precast Culvert will be paid for at the contract unit price for the following contract item (pay item).

Pay Item	Pay Unit
12802 x 4267 precast concrete three - sided box Culvert	Meter

Payment for Precast Culvert shall be payment in full for labor, equipment and material necessary to design, manufacture and install the arch elements, including any steel shims needed to level the arch elements, casting holes in the elements as needed for guardrail posts, casting in the anchor assembly per STD. B-18-B, furnishing and placing the grout between the footing and the arch elements, precast headwall units, steel connection plates between units, and furnishing and placing the joint waterproofing.

## METRIC

DIMENSIONS ARE IN MILLIMETERS UNLESS OTHERWISE SHOWN. ELEVATIONS, COORDINATES, CURVE AND ALIGNMENT DATA ARE IN METERS. STATIONS ARE IN KILOMETERS + METERS.

REVISIONS	<table border="1" style="width: 100%; border-collapse: collapse;"> <tr> <td style="font-size: 8px;">DSGN BY</td> <td style="font-size: 8px;">C. D. P.</td> <td style="font-size: 8px;">12-97</td> </tr> <tr> <td style="font-size: 8px;">DR'N BY</td> <td style="font-size: 8px;">R. J. D.</td> <td style="font-size: 8px;">5-97</td> </tr> <tr> <td style="font-size: 8px;">CK'D BY</td> <td style="font-size: 8px;">R. G. W.</td> <td style="font-size: 8px;">5-97</td> </tr> <tr> <td style="font-size: 8px;">FINAL CK'D BY</td> <td style="font-size: 8px;">M. D. W.</td> <td style="font-size: 8px;">2-99</td> </tr> <tr> <td style="font-size: 8px;">APP'D BY</td> <td></td> <td></td> </tr> </table>	DSGN BY	C. D. P.	12-97	DR'N BY	R. J. D.	5-97	CK'D BY	R. G. W.	5-97	FINAL CK'D BY	M. D. W.	2-99	APP'D BY				<b>SNELL ENVIRONMENTAL GROUP, INC.</b> <small>151 W. CONGRESS, SUITE 328                  DETROIT, MICHIGAN 48226                  TELEPHONE (313) 961-4040</small>		<b>CITY OF DETROIT</b> MICHIGAN	RIVERSIDE AVE. OVER CANAL (BW-242)	<b>PRECAST CULVERT SPECIFICATIONS</b>	<table border="1" style="width: 100%; border-collapse: collapse;"> <tr> <td style="font-size: 8px;">SCALE</td> <td style="font-size: 8px;">NOT TO SCALE</td> </tr> <tr> <td style="font-size: 8px;">PROJECT NO.</td> <td style="font-size: 8px;">9641-5160-</td> </tr> <tr> <td style="font-size: 8px;">SHEET NO.</td> <td style="font-size: 8px;">R7 OF 19</td> </tr> </table>	SCALE	NOT TO SCALE	PROJECT NO.	9641-5160-	SHEET NO.	R7 OF 19
DSGN BY	C. D. P.	12-97																											
DR'N BY	R. J. D.	5-97																											
CK'D BY	R. G. W.	5-97																											
FINAL CK'D BY	M. D. W.	2-99																											
APP'D BY																													
SCALE	NOT TO SCALE																												
PROJECT NO.	9641-5160-																												
SHEET NO.	R7 OF 19																												



BAR	DIMENSIONS											NO. REQ'D	TOTAL MASS	
	a	b	c	d	e	f	g	h	j	k	m			
A1601700	1700												236	623
A1605377	5377												56	467
A1607570	7570												56	658
													<b>SUBTOTAL = 1748 kg</b>	
EA1301650	1650												88	144
EA1304435	4435												40	176
EA1313360	13360												12	159
ED1902018*	940	138	940										64	289
													<b>EPOXY SUBTOTAL = 768 kg</b>	




\* SHALL BE CAST IN PRECAST CULVERT HEADWALL.

REINFORCEMENT SHALL BE BUNDLED AND TAGGED AS TO THE LOCATION AS SHOWN ON THIS SHEET.


ALL BENDS IN REINFORCING STEEL TO BE MADE ABOUT A PIN OF THE MINIMUM DIAMETER ALLOWED BY THE STANDARD SPECIFICATIONS.

TOLERANCES IN CUTTING AND BENDING BARS ARE AS ESTABLISHED IN THE MANUAL OF STANDARD PRACTICE OF THE CONCRETE REINFORCING STEEL INSTITUTE AND DETAILING MANUAL OF THE AMERICAN CONCRETE INSTITUTE.

WHERE FIELD CUTTING OF EPOXY BARS IS REQUIRED, THE CONTRACTOR SHALL REPAIR THE EPOXY COATING AT THE CUT END AS PROVIDED FOR IN STANDARD SPECIFICATION 706.03.E.8.

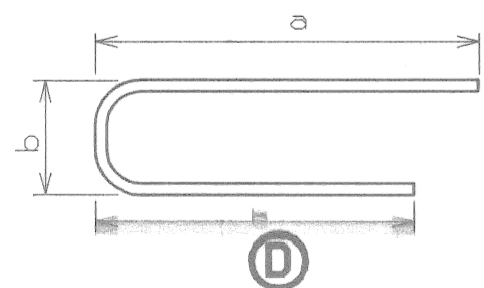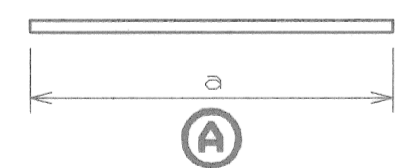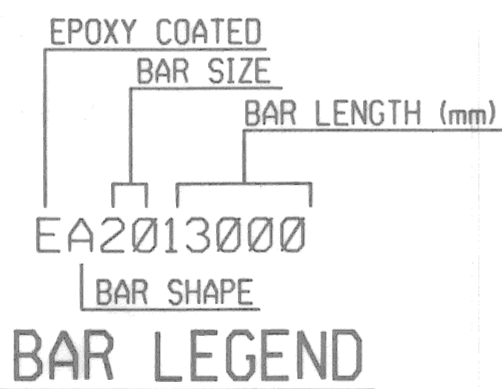

REVISIONS	DSGN BY	CDP	12-97
	DR'N BY	RJD	5-97
	CK'D BY	RGW	5-97
	FINAL CK'D BY	MDW	2-99
	APP'D BY		

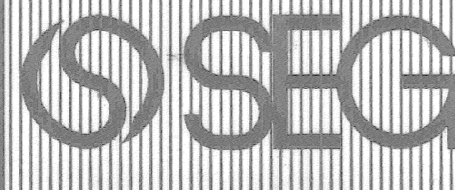

**SNELL ENVIRONMENTAL GROUP, INC.**  
A A DLZ Company  
151 W. CONGRESS, SUITE 328  
DETROIT, MICHIGAN 48226  
TELEPHONE (313) 961-4040



**CITY OF DETROIT MICHIGAN**

**RIVERSIDE AVE. OVER CANAL (BW-242)**

**STEEL REINFORCEMENT AND QUANTITIES**

SCALE	NOT TO SCALE
PROJECT NO.	9641-5160-01
SHEET NO.	R8 OF 19

SUMMARY OF QUANTITIES			
ITEM NO.	ITEM DESCRIPTION	UNIT	QUANTITY
1500000	MOBILIZATION, MAX.	Lsum	1
2020002	TREE, REMOVE, 451 TO 900 mm	ea	1
2040005	CURB, REMOVE	m	46
2040020	STRUCTURES, REMOVE	Lsum	1
2050010	EMBANKMENT, CIP	m3	110
2060002	BACKFILL, STRUCTURE, CIP	m3	400
2060011	EXCAVATION, FOUNDATION	m3	500
2080025	EROSION CONTROL, SILT FENCE	m	210
3010002	SUBBASE, CIP	m3	42
3020010	AGGREGATE BASE, 100 mm	m2	556
3050001	BITUMINOUS BASE CRUSHING AND SHAPING	m2	345
4017102	12 802 X 4267 PRECAST CONC THREE-SIDED BOX CULVERT	m	13
4040030	UNDERDRAIN, FOUNDATION, 100 mm	m	55
4040110	UNDERDRAIN, OUTLET ENDING, 100 mm	ea	2
6020206	CONCRETE PAVEMENT WITH INTEGRAL CURB (TYPE IIR), REINFORCED 240 mm	m2	573
7040003	STEEL SHEET PILING, TEMP., LEFT IN PLACE	m2	409
7060002	CONCRETE, GRADE T	m3	92
7060007	CONCRETE, GRADE D	m3	10
7060020	SUBSTRUCTURE CONCRETE	m3	107
7060030	REINFORCEMENT, STEEL	kg	1748
7060031	REINFORCEMENT, STEEL, EPOXY COATED	kg	768
7060040	CONCRETE, LOW TEMPERATURE PROTECTION	m3	117
7060250	STRUCTURE NAME PLATE	ea	2
7110004	BRIDGE RAILING, SOLID PARAPET TYPE	m	27
7110007	BRIDGE RAILING, ONE TUBE	m	27
8030002	SIDEWALK, CONCRETE, 100 mm	m2	33
8120036	BARRICADE, TYPE III, LIGHTED, FURN.	ea	4
8120037	BARRICADE, TYPE III, LIGHTED, OPER.	ea	3
8120041	CONCRETE BARRIER, TEMPORARY, FURNISHED	m	30.5
8120042	CONCRETE BARRIER, TEMPORARY, OPERATED	m	30.5
8120060	SIGN, TYPE B TEMPORARY, PRISMATIC RETRFLEC SHEETING	m2	1
8130015	RIPRAP, HEAVY	m2	66
8160003	WATER	kl	5
8160007	SEEDING, MIXTURE TUF	kg	4
8160020	FERTILIZER, CHEMICAL NUTRIENT, CLASS A	kg	5
8160072	MULCH ANCHORING	m2	160
8160077	MULCH BLANKET	m2	160

**METRIC**

DIMENSIONS ARE IN MILLIMETERS UNLESS OTHERWISE SHOWN. ELEVATIONS, COORDINATES, CURVE AND ALIGNMENT DATA ARE IN METERS. STATIONS ARE IN KILOMETERS + METERS.