



DRAINAGE COMPLETED.....
 PAVING COMPLETED 10-28-39

CROSS SECTIONS

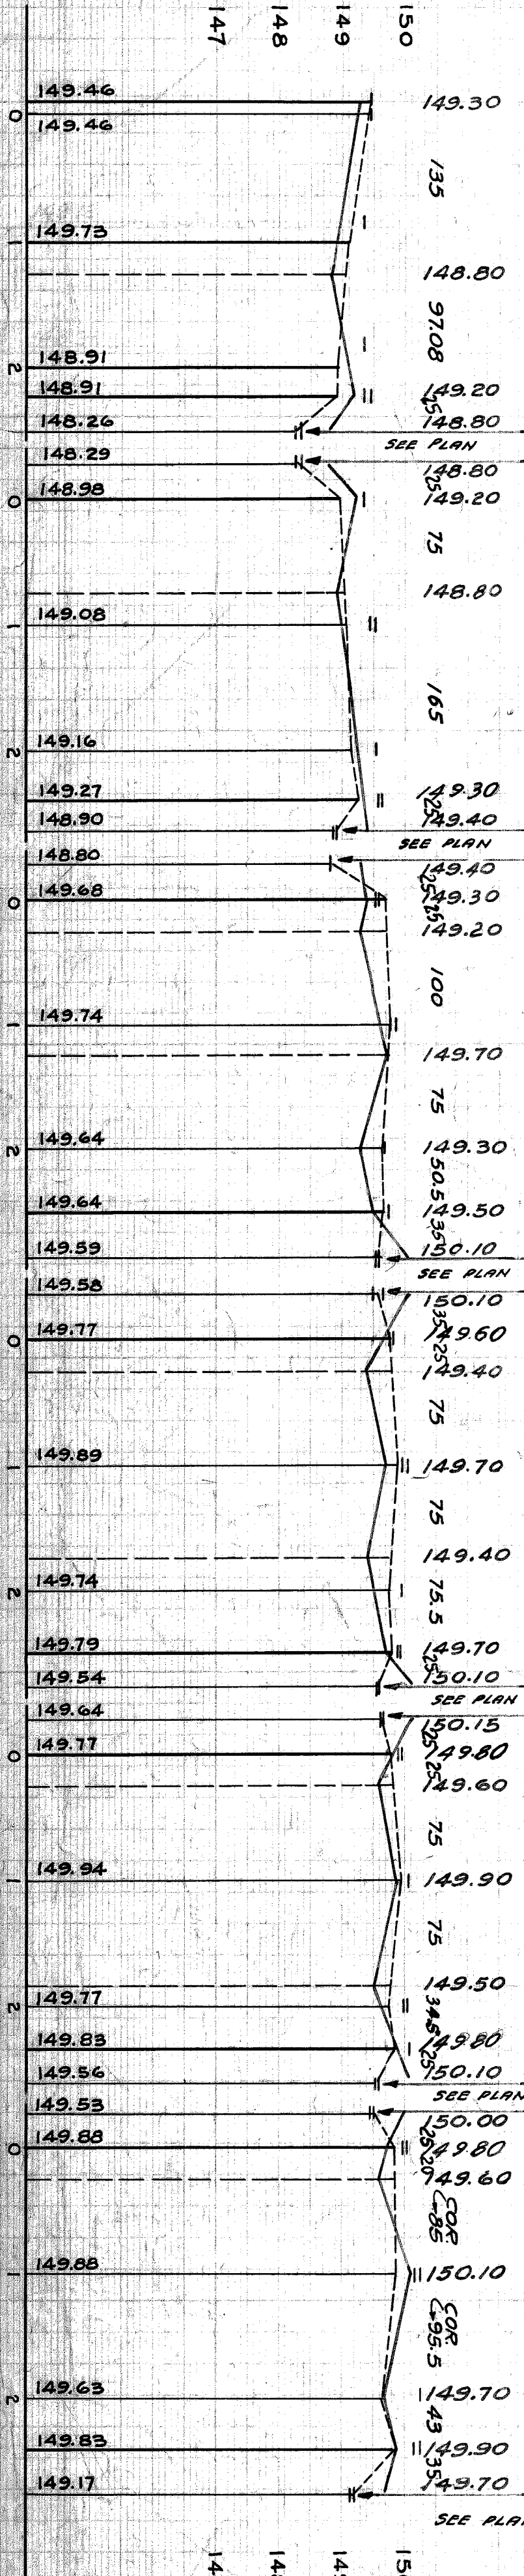

149.43 WK	149.43 WK	149.43 WK	149.43 WK
149.33 WK	149.33 WK	150.63 GAR FL.	149.33 WK
149.33 WK	149.33	149.33 WK	149.33
149.43 WK	149.33	149.43 WK	149.33
148.35 PVT	148.23	148.35 PVT	148.23
148.33 PVT	148.25	148.33 PVT	148.25
149.33 WK	149.33	149.33 WK	149.33
149.43 WK	149.53	149.43 WK	149.53
149.53 WK	149.53	149.53 WK	149.53
149.59 WK	149.63	149.59 WK	149.63
148.83 PVT	148.89	148.83 PVT	148.89
148.78 PVT	148.79	148.78 PVT	148.79
149.58 WK	149.54	149.58 WK	149.54
149.84 WK	149.77	150.61 2-CAR GAR. 15' BACK	
149.67 WK	149.67	149.67 WK	149.67
149.64 WK	149.72	149.64 WK	149.72
149.52 PVT	149.56	149.52 PVT	149.56
149.49 PVT	149.64	149.49 PVT	149.64
149.71 WK	149.82	149.71 WK	149.82
149.94 WK	150.04	149.94 WK	150.04
149.94 WK	149.94	149.94 WK	149.94
149.89 WK	149.92	149.89 WK	149.92
149.59 PVT	149.54	149.59 PVT	149.54
149.64 PVT	149.62	149.64 PVT	149.62
149.94 WK	149.89	149.94 WK	149.89
150.08	150.09	150.08	150.09
151.05	2-CAR GAR. 15' BACK	151.05	2-CAR GAR. 15' BACK
149.98 WK	150.04	149.98 WK	150.04
149.98 WK	150.08	149.98 WK	150.08
149.58 PVT	149.53	149.58 PVT	149.53
149.50 PVT	149.44	149.50 PVT	149.44
149.98 WK	150.05	149.98 WK	150.05
150.18 WK	150.25	150.18 WK	150.25
151.70	2-CAR GAR. 29' BACK	151.70	2-CAR GAR. 29' BACK
150.27 WK	150.26	150.27 WK	150.26
150.16 WK	150.26	150.16 WK	150.26
149.20 PVT	149.13	149.20 PVT	149.13

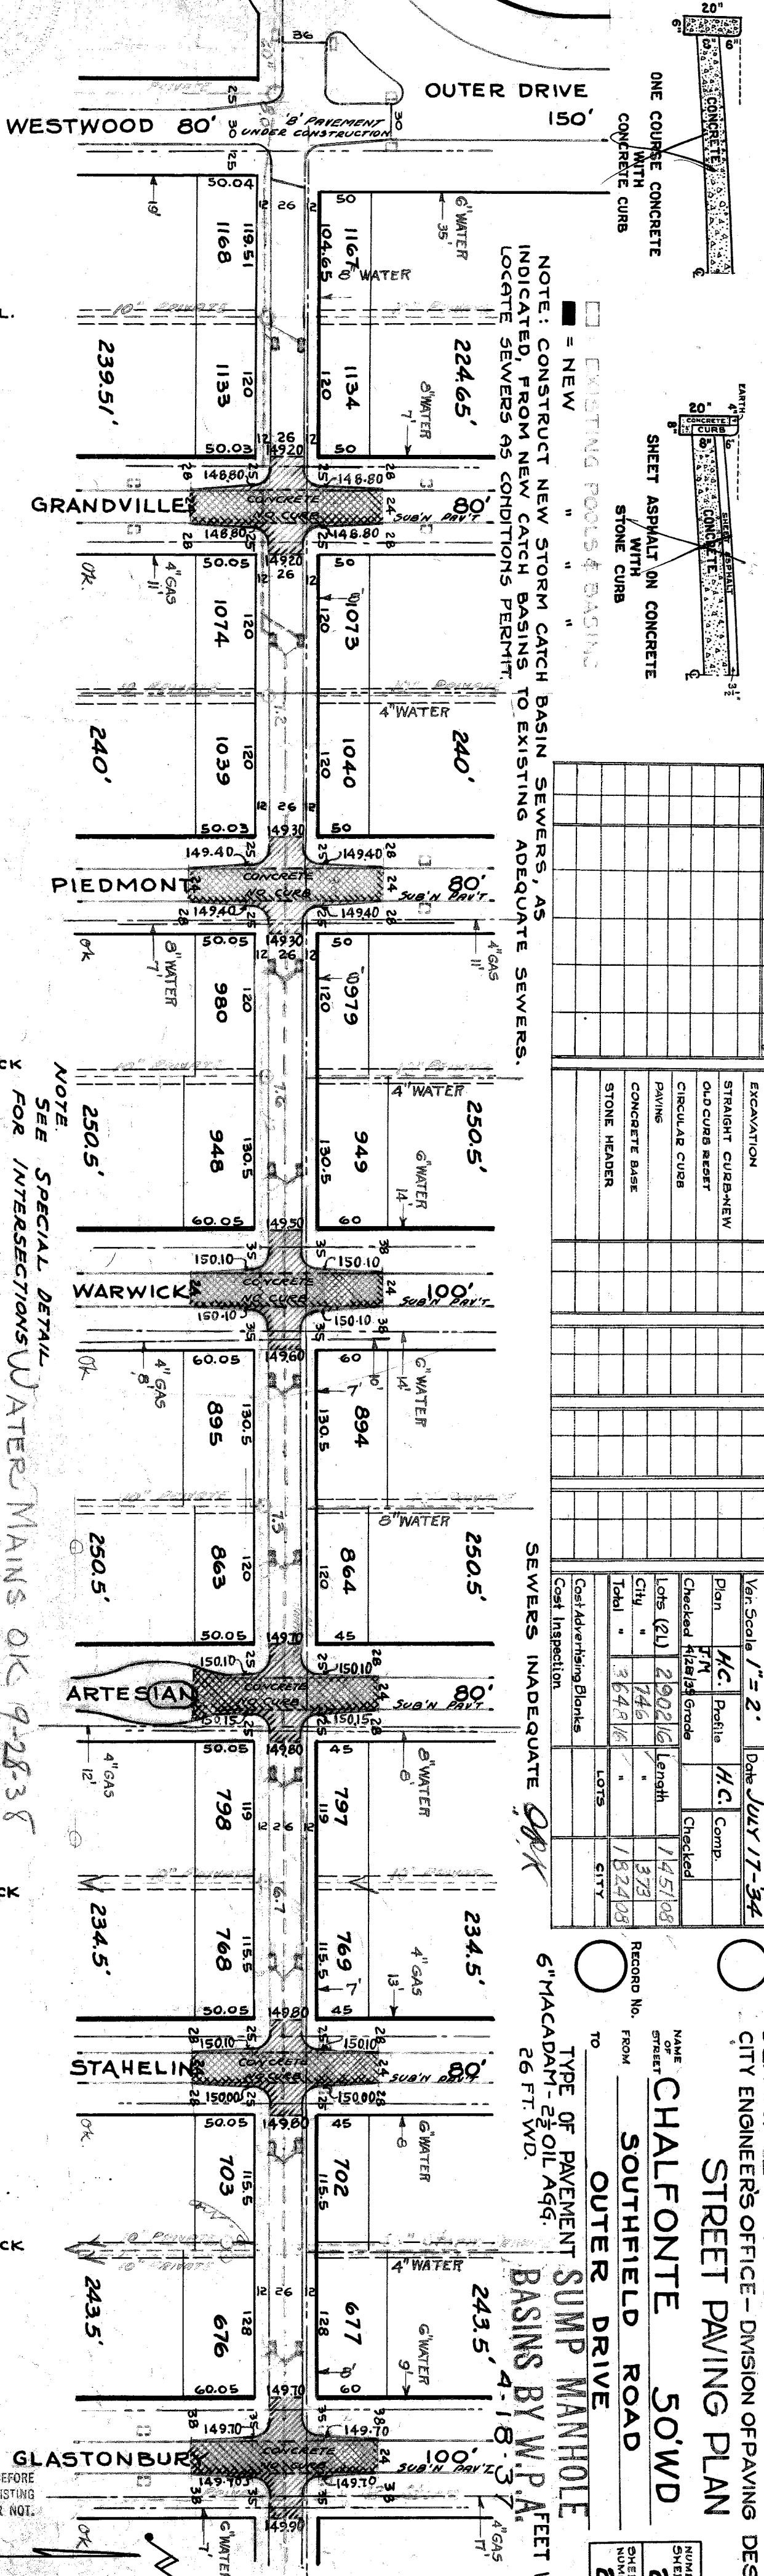

AT NO.	A	Rod.	Tan.	Arc.	Seg.
QUANTITIES					
EXCAVATION					
STRAIGHT CURB-NEW					
OLD CURB RESET					
CIRCULAR CURB					
PAVING					
CONCRETE BASE					
STONE HEADER					
SEWERS INADEQUATE	OK				
SEWERS INADEQUATE	OK				

DEPARTMENT OF PUBLIC WORKS DETROIT MICH.
 CITY ENGINEERS OFFICE - DIVISION OF PAVING DESIGN
STREET PAVING PLAN
CHALFONTE
SOUTHFIELD ROAD
OUTER DRIVE
50' WD
SUMP MANHOLE
6" MACADAM - 2" OIL AGG.
26 FT. WD.
BASINS BY W.P.A.
4'-8"-3"
 RECORD No. FROM TO
 NAME OF STREET
 DATE JULY 17-34
 BY 1041 P. 33
 VER. SCALE 1" = 20'
 PLAN H.C. Profile H.C. Comp. Checked
 CITY 1746
 TOTAL 182408
 LOTS CITY
 2
 2
 2

BENCH MARKS	ELEVATIONS
X ON 1ST STEP OF 14850 WESTWOOD	150.71
ARO. ON HYD. S.E. COR. PIEDMONT & CHALFONTE	152.30
ARO. ON HYD. N.E. COR. ARTESIAN & CHALFONTE	152.925
ARO. ON HYD. N.E. COR. GLASTONBURY & CHALFONTE	152.828

DESIGNED BY *F. Guillemin* APPROVED
 DRAWN BY *A. Cook*
 TRACED BY
 CHECKED BY *F. Guillemin*
 APPROVED
W. Wallace
 ENGINEER OF STREETS
W. G. G. G.
 CITY ENGINEER

CONTRACTOR MUST CHECK WITH UTILITIES, BEFORE BEGINNING CONSTRUCTION, ON LOCATION OF EXISTING STRUCTURES, WHETHER SHOWN ON PLANS OR NOT.

WPA-1070-1936-37
 # 1070
 2-3-37
 76