

DEPARTMENT OF PUBLIC WORKS DETROIT

CITY ENGINEERS OFFICE - DIVISION OF PAVING DESIGN

STREET PAVING PLAN

FIELDING

ASSIGN NO. 325-V-19
PETITION NO. 5104

NAME OF STREET 312 OF N. P. L. OF PICKFORD
FROM S. P. L. OF CLARITA

DATE OF FIELDING 4-21-49

PETITION 5104 H.M. DALE 3-22-49 25% PAID.

BENCH MARKS

P.B.M. #14-2524 NE COR. PICKFORD & PATTON
ARROW ON HYD. S.E. COR. PICKFORD & FIELDING
SPIKE ON P.L.C. POLE STA. 4+85 FRONT OF N. 18493 FIELDING
ARROW ON HYD. NE COR. CLARITA & FIELDING
P.B.M. #14-252 NE COR. PIERSON & PICKFORD

NOTE: P.L. OFFSET 5' TO + IN WALK

NOTE: ADJUST TOPS OF EXISTING 'BOX' Y BASINS USING PLANT TYPE GRATES & FRAMES.

CONTRACTOR SHALL REMOVE CONCRETE HEADER & BROKEN ASPHALT BACK OF JUNCTION AS REQUIRED FOR CURBS. (A) INCLUDE UNDER EXCAVATION TOLERANCE FOR COST.

ADJUST TOPS OF 2 WATER MANHOLES. CONTRACTOR SHALL FURNISH ALL NECESSARY HAUL MATERIALS INCLUDING CASTINGS & SHALL HAVE ALL SALVAGEABLE MATERIALS TO D.P.W. YARD AT STATE FARM & JOHN R.

REVISION	DATE	BY
C-327	C-986	C-739A
C-325	C-524	C-733
C-326A	C-585	C-739
C-324A	C-390	C-587
SUPPLEMENTARY DETAILS		
C-739B	C-739B	C-938

NOTE: BEFORE STARTING CONSTRUCTION CONTRACTOR MUST CHECK WITH UTILITIES FOR LOCATIONS OF EXISTING STRUCTURES WHETHER OR NOT INDICATED ON PLANS.

PLAN SCALE DISTORTED
LOTS & ALLEYS 1" = 100'
STREET WIDTHS 1" = 50'


DRAINAGE COMPLETED 5-14-42
PAVING COMPLETED C.C. 8-23-49

QUANTITIES	ESTIMATED	FINAL
EXCAVATION CU. YDS.	1 257	1 257
NEW CURB LIN. FT.	10	10
PAVING 8" CONC. 90. YDS.	3 166	3 166
8" CONC. DR. 50' FT.	100	100
SIDEWALK 3" CONC. 50' FT.	100	100
MANHOLES ADJUST	2W	2W
CONSTRUCT	6	6
ADJUST	1	1
CONSTRUCT	0	0
SEWERALS ¹ LIN. FT.	0	0

NO. SCALE	1" = 50'
BOOK	1731
PAGE	3
DATE DRAWING	APR. 49
DATE LEVELS	4-21-49
PLAN	R/W
PROFILE	R/W
CHECKED	LOWE
GRADE	LOWE
CITY	1 838 62
LENGTH	919 31
LOT	919 31
CITY	919 31

DESIGNED BY L.G. VAN TUYL, R2
DRAWN BY R.W. Mc DONALD
CHECKED BY S. P. L. OF PICKFORD
APPROVED BY S. P. L. OF PICKFORD

CARD NO. 49-14
INDEX TOP NO. 72
INDEX NO. 114
RECORD NO. 114

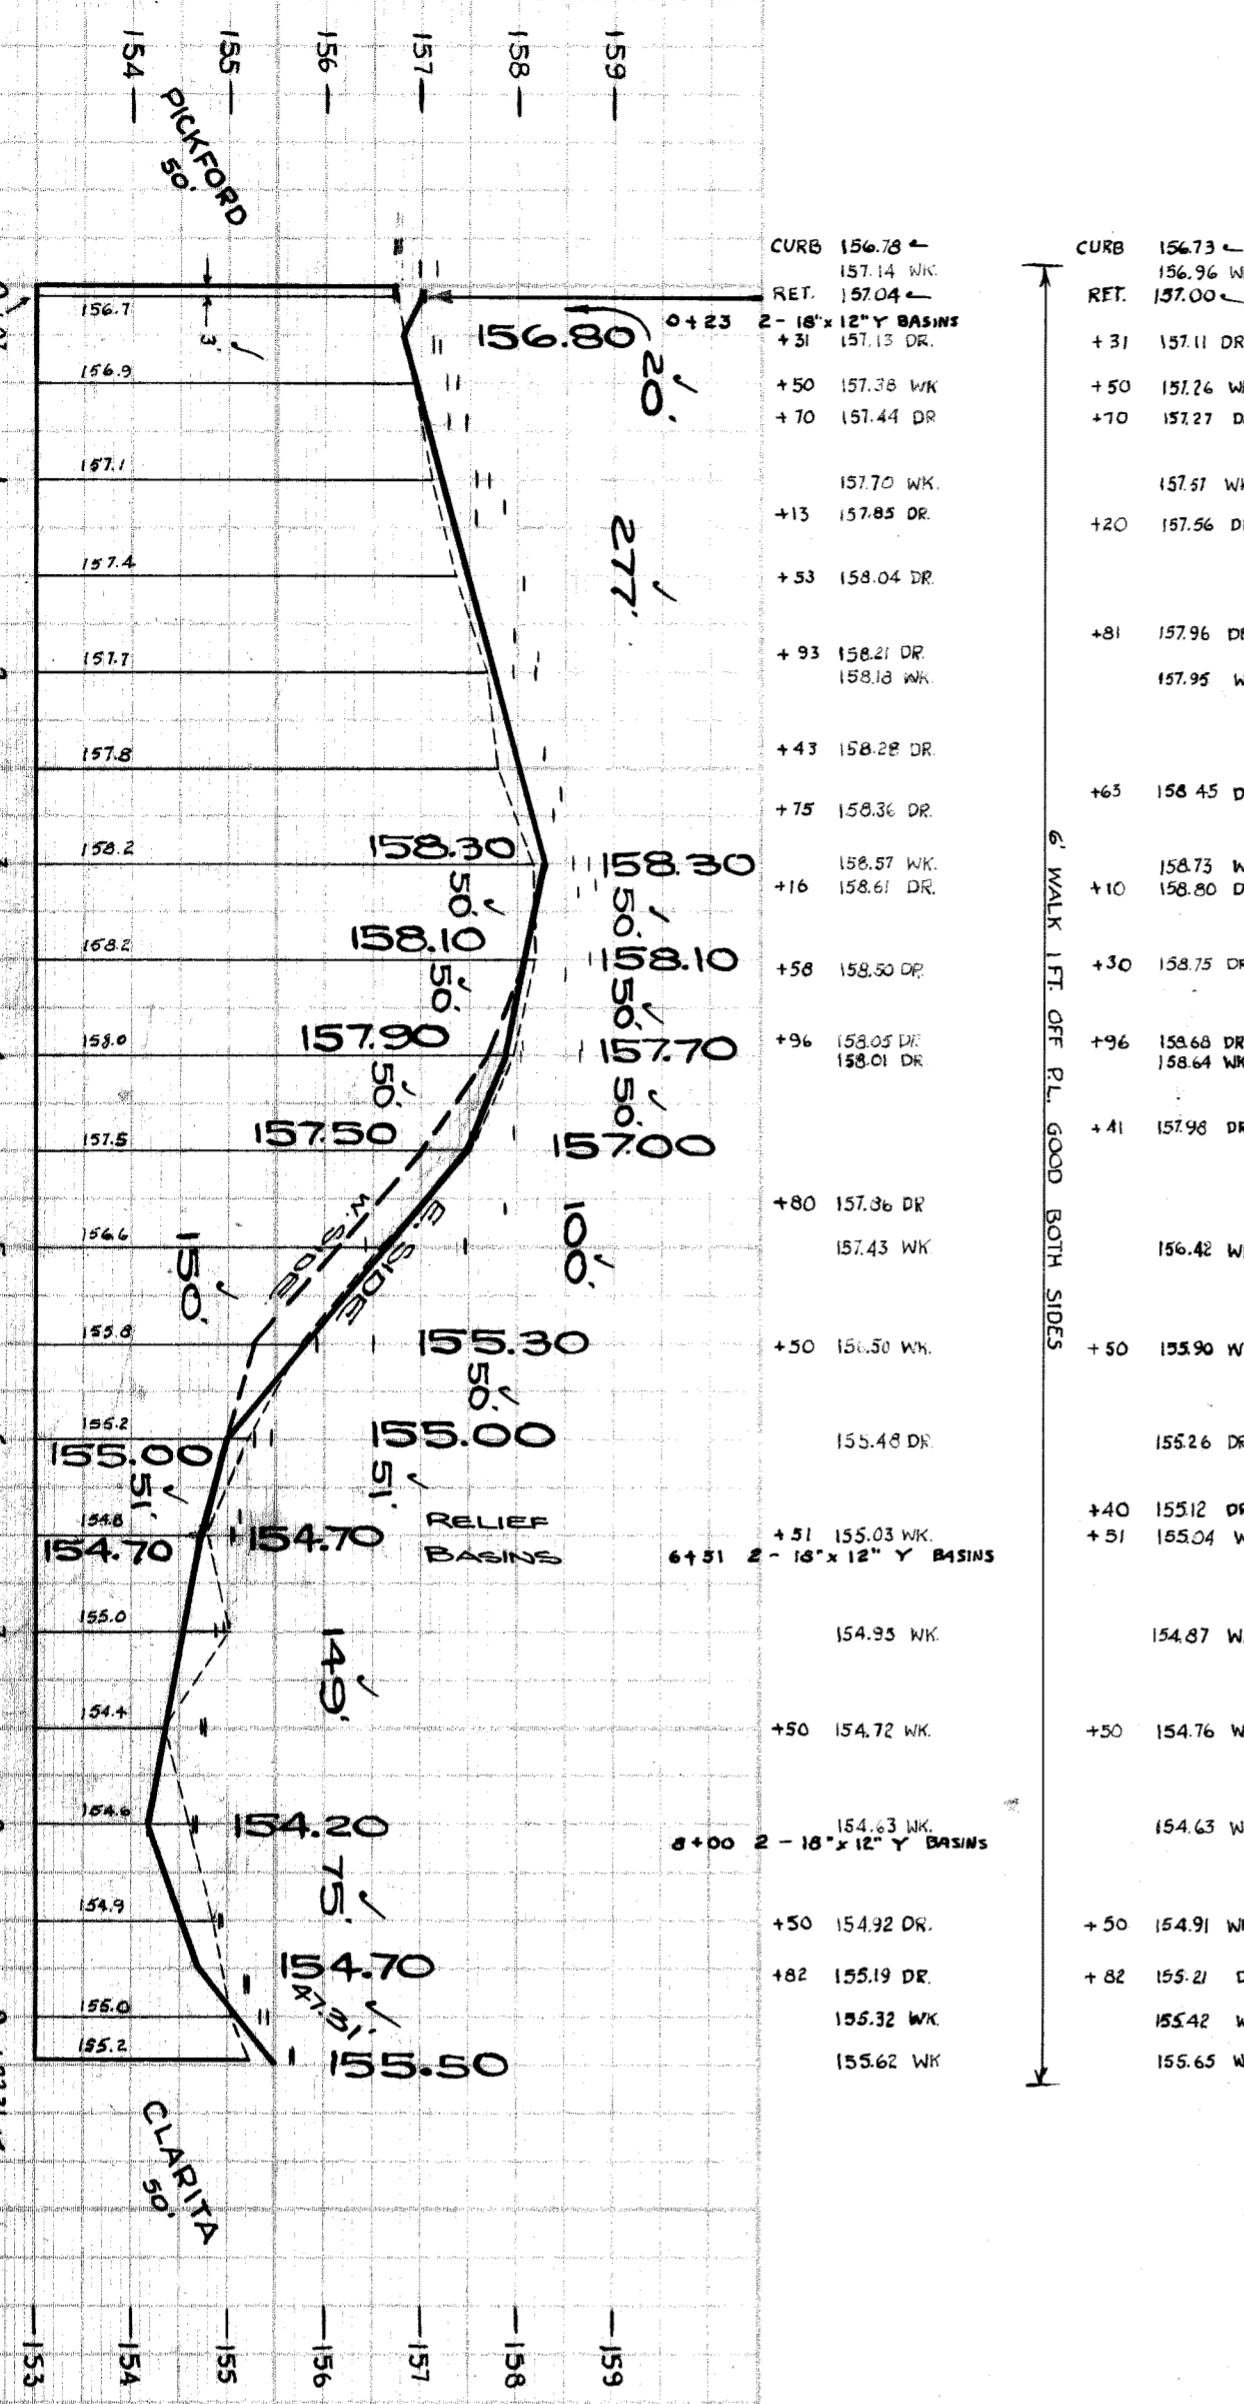

STATION	ELEV.	DESCRIPTION
CURB	156.73	RET.
RET.	157.00	
+31	157.11	DR.
+50	157.24	WK.
+70	157.44	DR.
	157.70	WK.
+13	157.85	DR.
+53	158.04	DR.
+93	158.21	DR.
	158.18	WK.
+43	158.28	DR.
+75	158.36	DR.
	158.57	WK.
+16	158.61	DR.
+58	158.80	DR.
+96	158.85	DR.
	158.64	WK.
+41	157.98	DR.
	156.42	WK.
+50	155.90	WK.
	155.26	DR.
+40	155.12	DR.
+51	155.04	WK.
	154.87	WK.
+50	154.76	WK.
	154.63	WK.
+50	154.91	WK.
+82	155.21	DR.
	155.42	WK.
	155.65	WK.
	155.66	WK.
	155.93	WK.
	155.65	WK.
	155.94	WK.
	157.59	WK.
	159.59	WK.
	155.03	WK.

93914