

SEWER	REVISIONS	QUANTITIES	ESTIMATED	FINAL
C-327	C-327	EXCAVATION CU YDS NEW CURB II LIN. FT. PAVING 8" G. S. YDS. 6" UNIF. CONC. DR. 5' FT. SIDEWALK 4" 20' FT. MANHOLE CONE RECON. BASINS ADJUST CONSTRUCT	LOTS 3035 CITY 17 603 64 144 1013 100 1488 1835	LOTS CITY




NOTE: BEFORE STARTING CONSTRUCTION CONTRACTOR MUST CHECK WITH UTILITIES FOR LOCATIONS OF EXISTING STRUCTURES WHETHER OR NOT INDICATED ON PLANS.
 PLAN SCALE DISTORTED
 LOTS & ALLEYS 1" = 100'
 STREET WIDTHS 1" = 50'
 DRAINAGE COMPLETED
 PAVING COMPLETED C.C. 12-10-51

ITEM	QUANTITY	UNIT	PRICE	TOTAL
EXCAVATION	3035	CU YDS	1.17	3550.95
NEW CURB II	17	LIN. FT.	61.72	1049.24
PAVING	6172	SQ. YDS.	34	211848.00
6" UNIF. CONC. DR.	34	5' FT.	1013	34442.00
SIDEWALK	100	4" 20' FT.	1488	148800.00
MANHOLE CONE RECON.	1835	CONSTRUCT	1.00	1835.00
BASINS ADJUST	15	CONSTRUCT	1.00	15.00
CONSTRUCT	15	CONSTRUCT	1.00	15.00

Non. Scale 1" = 100'	BOOK 1740	PAGE 26
VER. SCALE 1" = 2'	LEVELS 5-51	5-11-51
DATE DRAWN 5-11-51	COMPUTED DB	CHECKED DLT
PLAN C.S. PROFILE	MSL.	CHECKED
CHECKED GRADE	LENGTH	179450
LOT 31	356650	17830
CITY 21	394550	197280
TOTAL 21		

DESIGNED BY
 DRAWN BY D. STACY
 TRACED BY M. LEV
 CHECKED BY
 APPROVED BY
 CITY ENGINEER

DEPARTMENT OF PUBLIC WORKS
 CITY ENGINEERS OFFICE - DIVISION OF PAVING DESIGN
 STREET PAVING PLAN
 HEYDEN
 N.P.L. OF BELTON
 N.P.L. OF CONSTANCE
 31-10
 INDEX TO NO.
 RECORD NO. 78
 NAME OF HEYDEN
 FROM 375 S. OF
 TO N.P.L. OF CONSTANCE
 CONTRACT APPROVED BY
 REQUESTED BY MAX LEVENSON - BILTMORE BLDG. CO 2-27-51
 25% PD.
 ASSIGN NO. 32540-8
 SHEET 1 OF 3 SHEETS
 WIDTH 30'

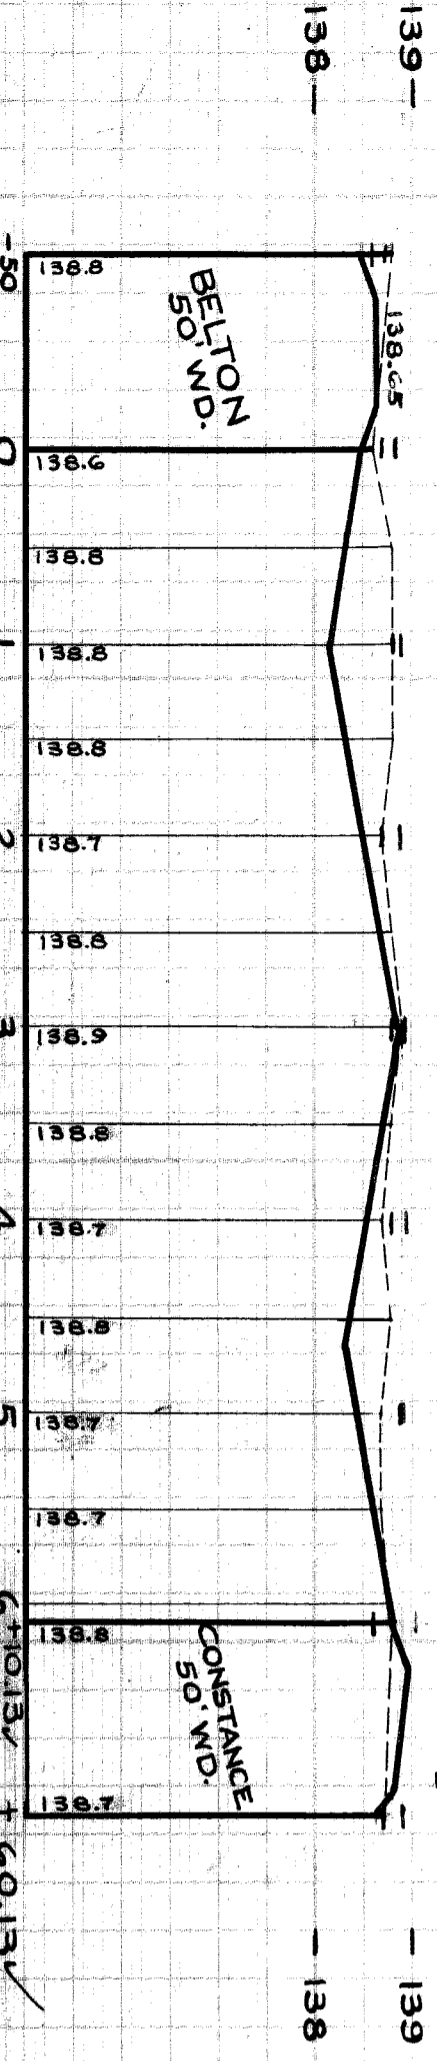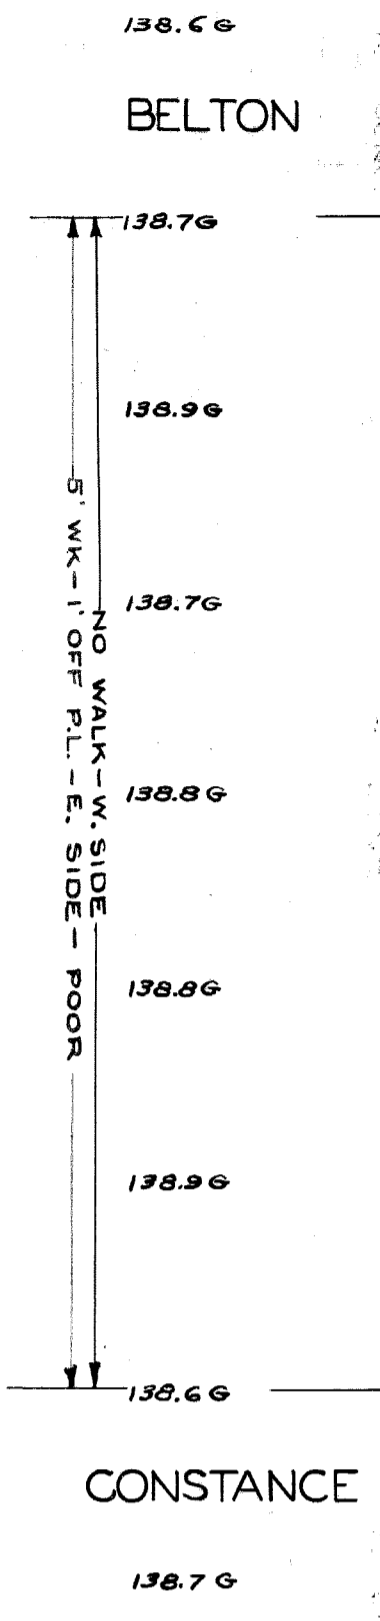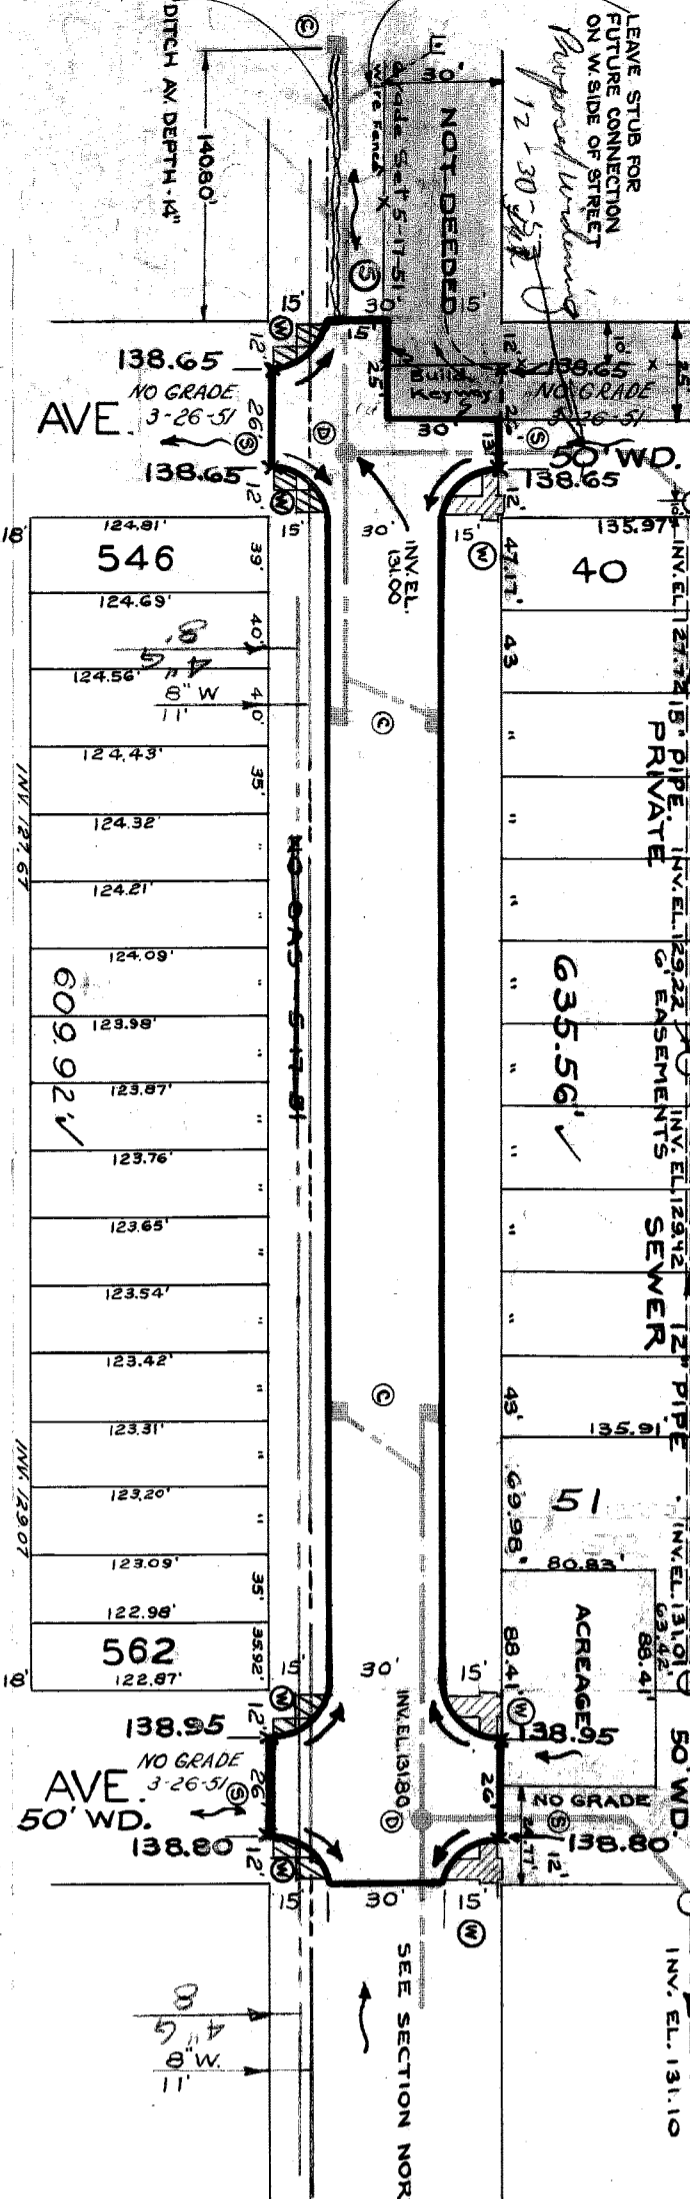

NOTE: FOR SYMBOLS (A) ETC. SEE STD. DET. DRWG. NO. C-327

8/1/51 Inspection + Builder called -
 30 to 40 trees over 4" located + not removed.
 Our Question asked whether builder a city
 will remove trees - informed builder that
 he remove them as we have not set unit price
 for removal. Original under standing was that
 Biltmore House will remove trees. Builder
 says he will remove them to narrow driveway.
 Levenson - DR. 49017
 Levenson signed to pay \$100 for the removal.

94456