

DEPARTMENT OF PUBLIC WORKS
CITY ENGINEER'S OFFICE --- DIVISION OF PAVING DESIGN

STREET PAVING PLAN

PILGRIM


FROM LAMPHERE
TO LAHSER

TYPE OF PAVEMENT *Drainage Only* WIDTH 30'

CARD NO. 73121
INDEX TOPO NO. 73121
RECORD NO.

NUMBER OF SHEETS 1
SHEET NO. 1

DESIGNED BY <i>R²</i>	DATE 10-12-43	COMPUTED 100944	CHECKED 6400
DRAWN BY <i>Ed. J. Hallen</i>	PLAN C.M.A. PROFILE	C.M.A. GRADE	CHECKED
TRACED BY	PLAN	PROFILE	GRADE
CHECKED BY	PLAN	PROFILE	GRADE
APPROVED <i>W. Wallace</i>	PLAN	PROFILE	GRADE
ENGINEER OF STREETS <i>W. Wallace</i>	PLAN	PROFILE	GRADE
ASS'T CITY ENGINEER <i>W. Wallace</i>	PLAN	PROFILE	GRADE

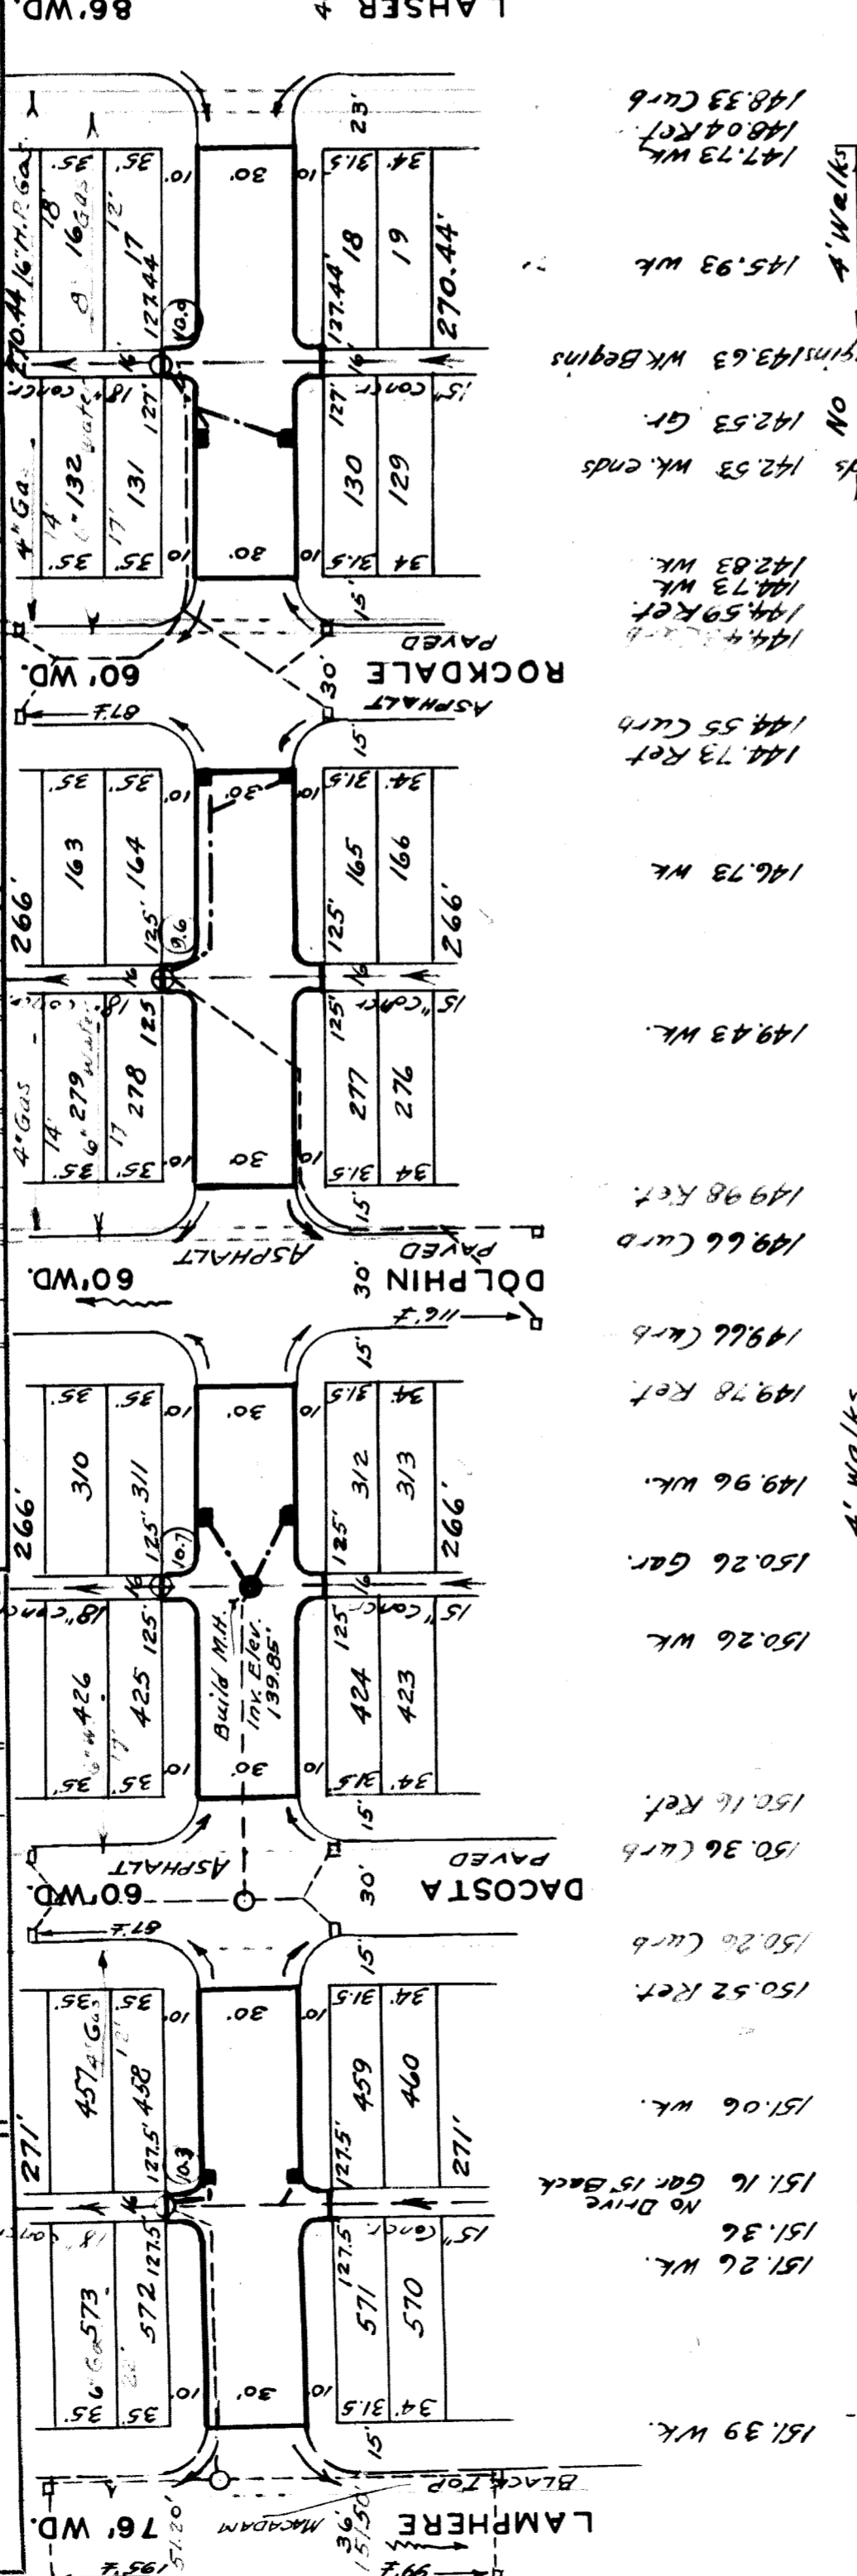


BENCH MARKS.

P.L.B.M.-121-213 W.S. LAMPHERE, 220' N. OF PURITAN-BOAT SPIKE IN E.S. 36" OAK	ELEV.	152.406
T.P. INTERSECTION OF WALKS S.E. CORNER LAMPHERE & PILGRIM	ELEV.	151.90
T.P. END OF RETURN, S.S. PILGRIM, E.S. OF DOLPHIN	ELEV.	149.99
P.L.B.M. N.E. CORNER, LAHSER & PURITAN, BOAT SPIKE, 50' SIDE 24" OAK (C.K. - 0.05)	ELEV.	151.24

PLAN SCALE DISTORTED
LOT AND ALLEY DIMENSIONS TO 30' WIDER & INTERSECTIONS TO 50'

DRAINAGE COMPLETED
PAVING COMPLETED

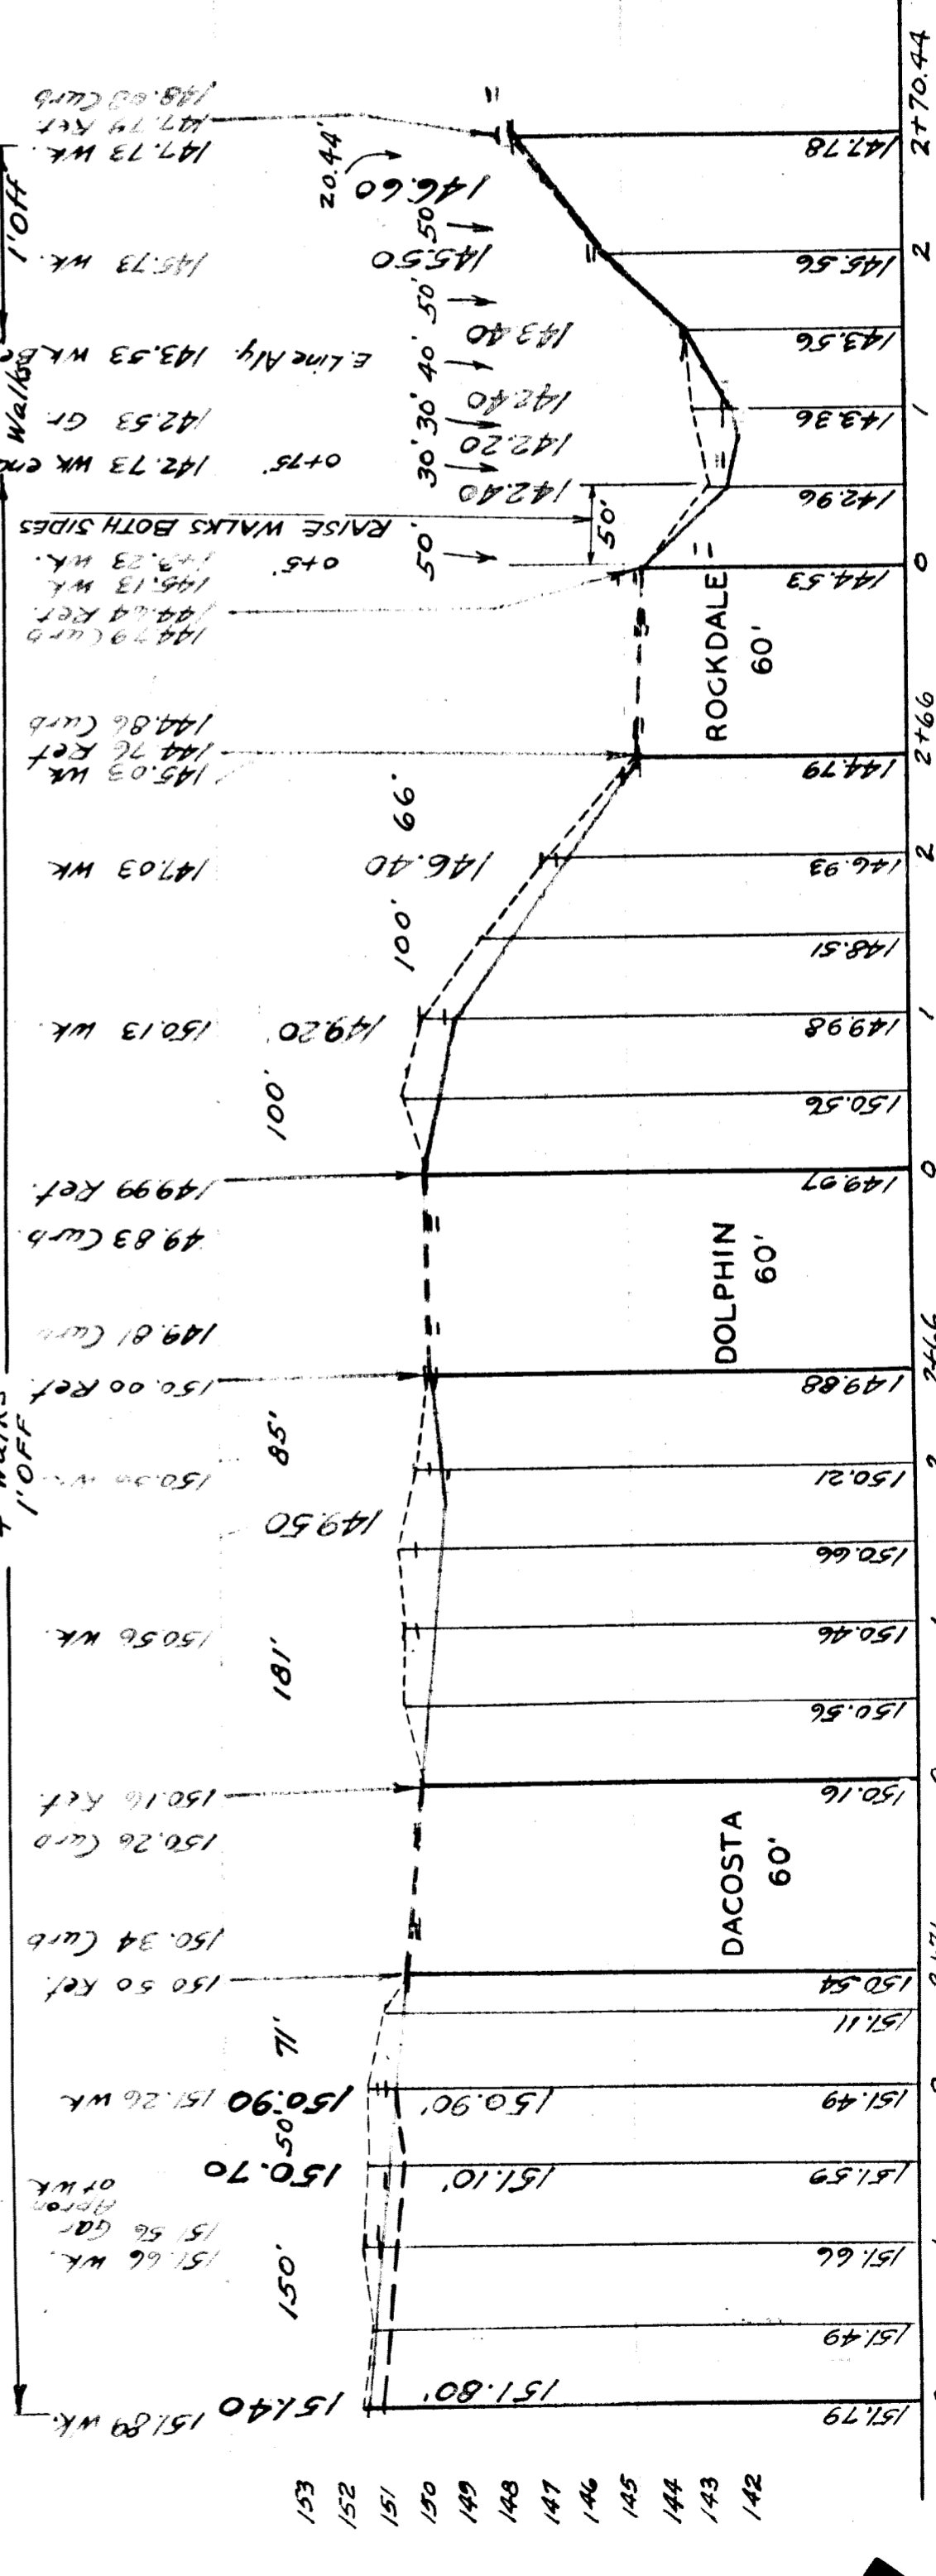

153
152
151
150
149
148
147
146
145
144
143
142

153
152
151
150
149
148
147
146
145
144
143
142