



DRAINAGE STRUCTURE NO.	TYPE OF STRUCTURE	WITH TRAP (T)	SEWER LENGTH AND TYPE LEAVING DRAINAGE STRUCTURE			SEWER TAP SIZE (IN.)	TRENCH DETAIL B (FT.)	SEE NOTE NO. SH1
			LENGTH (FT.)	DIA. (IN.)	CLASS			
60	STD MH		28	18	IV	28	12	
63	STD MH		74	18	IV	74	8	
64	CB "8"	T	14	12	IV	14		
65	CB "8"	T	24	12	IV	24		
66	STD MH		258	18	IV	258	8	
67	CB "8"	T	14	12	IV	14		
68	CB "8"	T	24	12	IV	24		
69	STD MH		260	18	IV	260	8	
70	STD MH		20	21	IV	20	4,8	

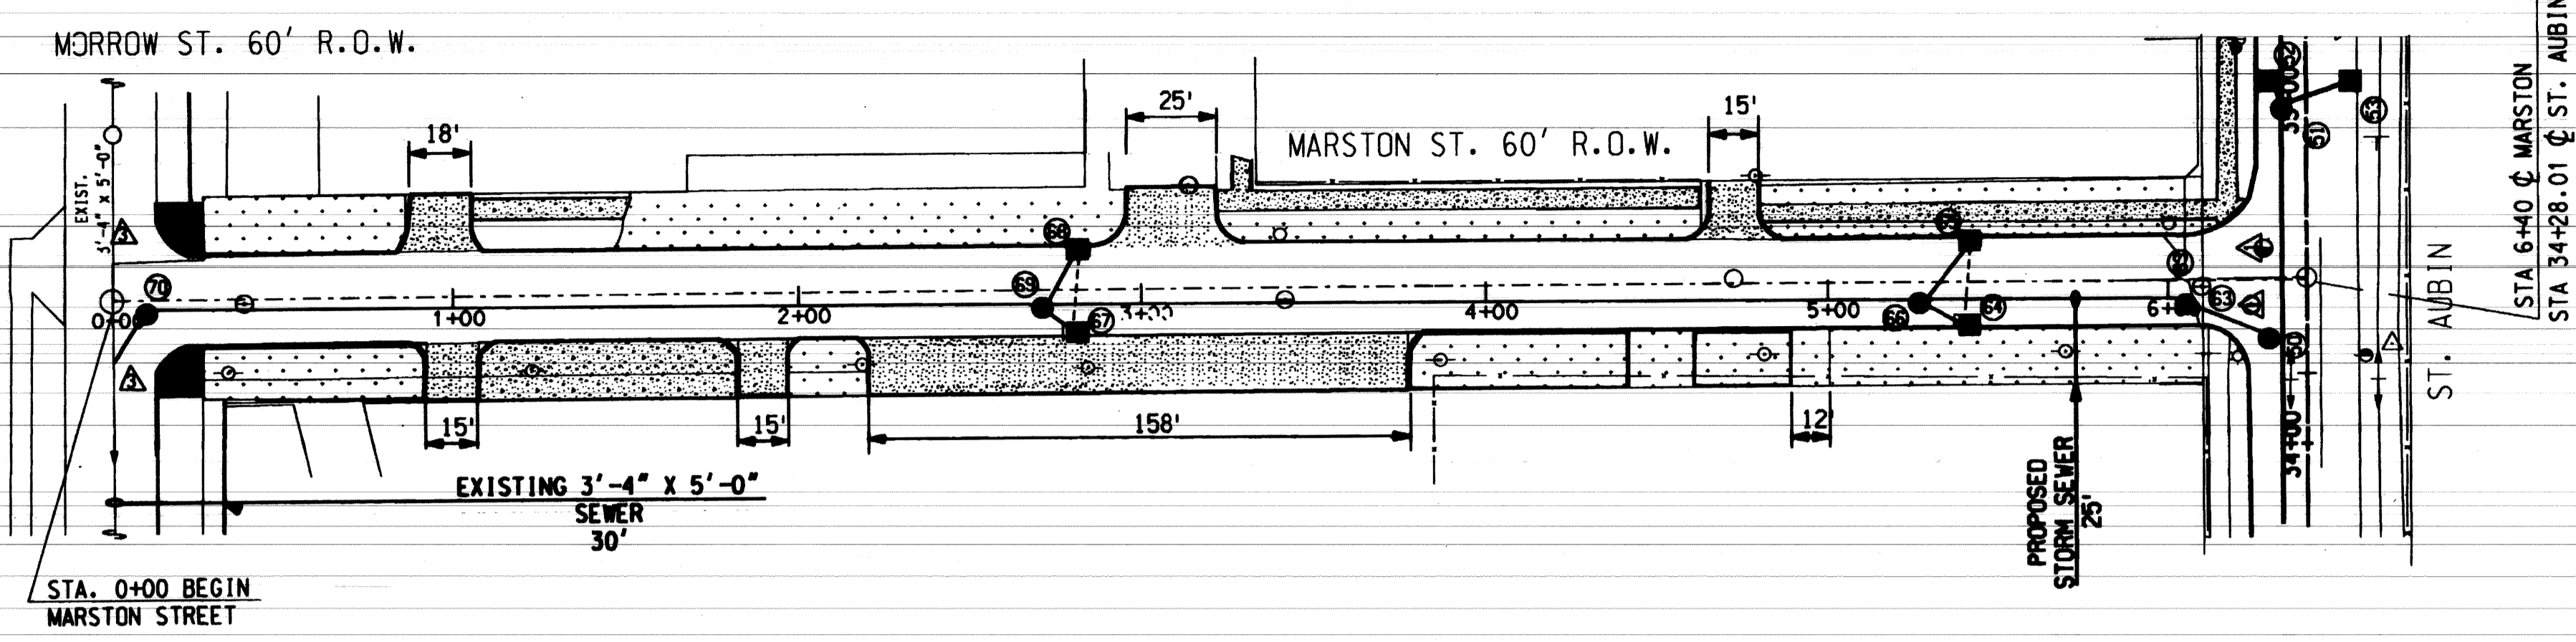

SCALE:
1"=40' HORZ.
1"=4' VERT.

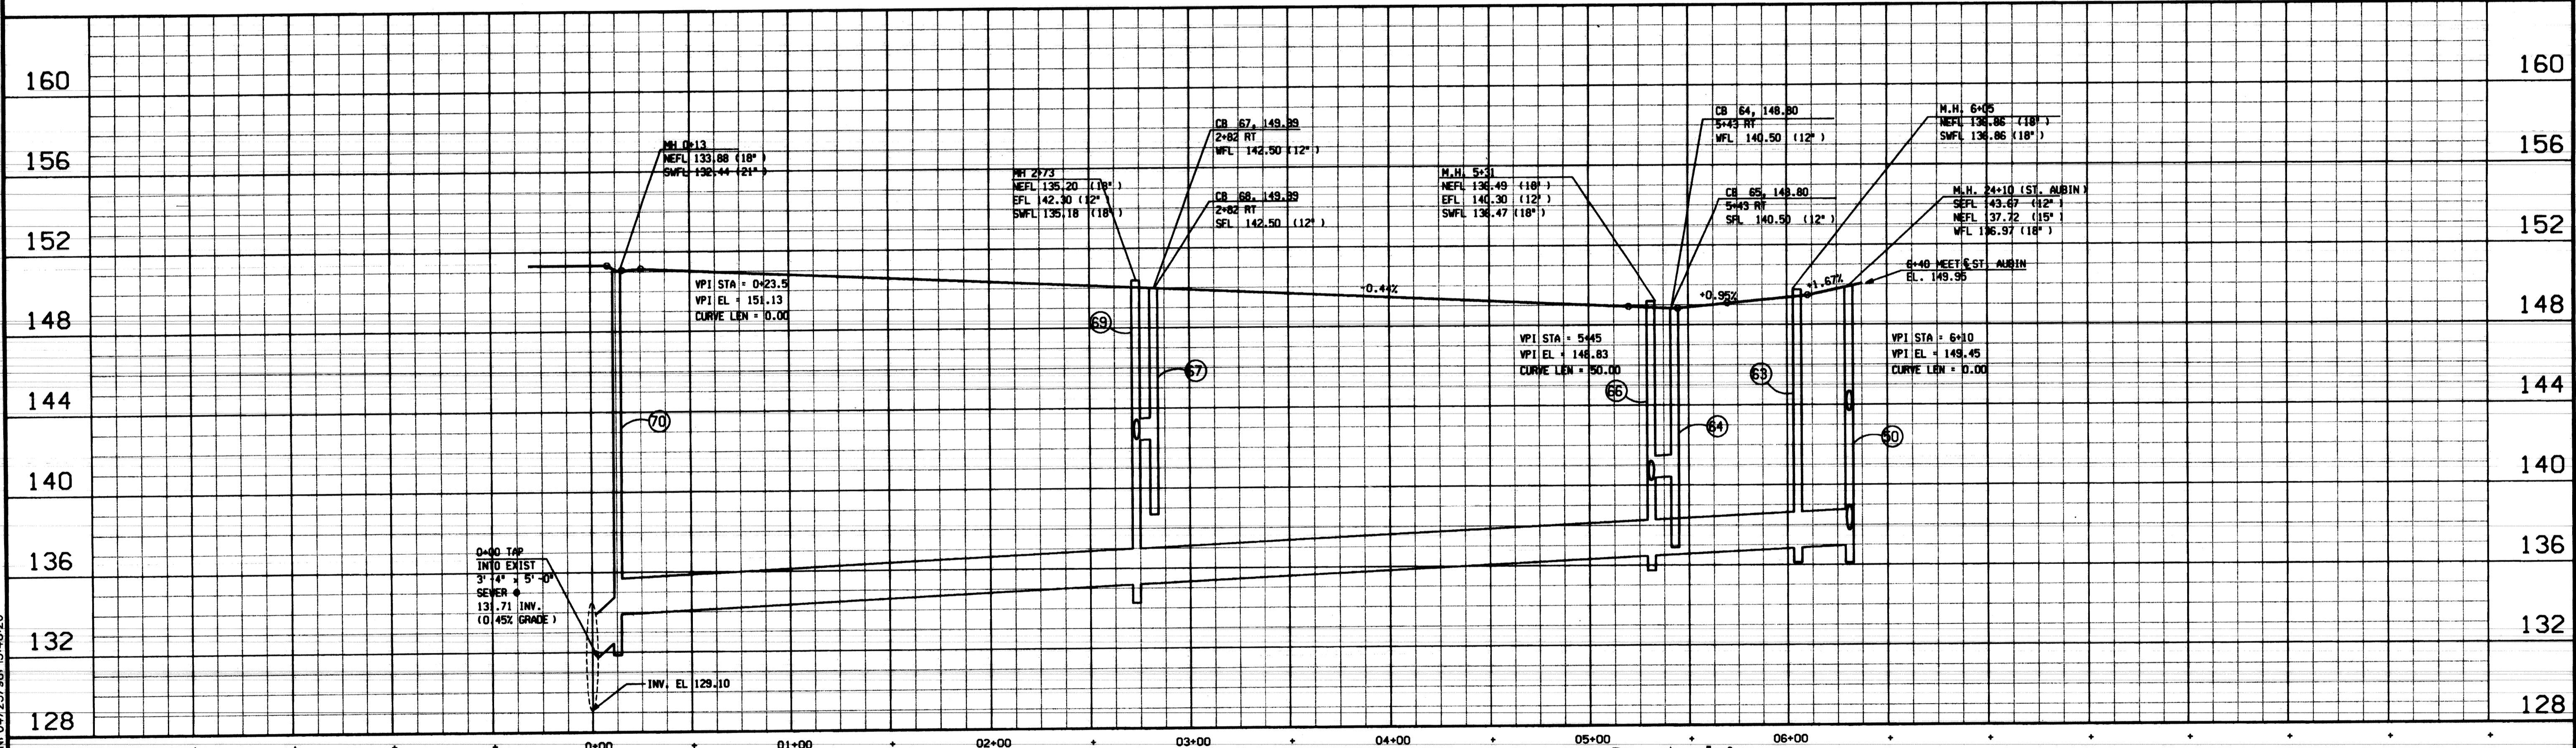

MARSTON Morrow to St. Aubin
see Clay for full set)

PB CONSULTANT
Parsons Brinckerhoff Michigan Inc.
Detroit, MI.

H:\16857A\ENGLISH\PLANS\MARSTON.dgn
 level: 04/15/98 11:34:41 AM 48-30-57.59-83
 H:\16857A\ENGLISH\PLANS\MARSTON.dgn
 level: 04/15/98 11:34:41 AM 48-30-57.59-83
 H:\16857A\ENGLISH\PLANS\MARSTON.dgn
 level: 04/15/98 11:34:41 AM 48-30-57.59-83
 FILENAME: H:\16857A\ENGLISH\PLANS\MARSTON.dgn 04/23/98: 15:48:20

<table border="1"> <tr> <th>DESCRIPTIONS</th> <th>DR'N</th> <th>CK'D</th> <th>AP'VD</th> <th>DATE</th> </tr> <tr> <td> </td> <td> </td> <td> </td> <td> </td> <td> </td> </tr> <tr> <td colspan="5">REVISIONS</td> </tr> </table>				DESCRIPTIONS	DR'N	CK'D	AP'VD	DATE						REVISIONS					<table border="1"> <tr> <th>BY</th> <th>CHECKED BY</th> <th>APPROVED:</th> </tr> <tr> <td>PLAN DPM</td> <td>KEE</td> <td rowspan="4"> ENGINEER OF STREETS </td> </tr> <tr> <td>GRADE DPM</td> <td>KEE</td> </tr> <tr> <td>ESTIMATE DPM</td> <td>KEE</td> </tr> <tr> <td>FINAL CHECK</td> <td>REVIEW</td> </tr> </table>	BY	CHECKED BY	APPROVED:	PLAN DPM	KEE	 ENGINEER OF STREETS	GRADE DPM	KEE	ESTIMATE DPM	KEE	FINAL CHECK	REVIEW	<p>CITY OF DETROIT DEPARTMENT OF TRANSPORTATION TRANSPORTATION ENGINEERING</p>	<p>RECONSTRUCTION OF CLAY / ST. AUBIN FROM NB I-75 (CHRYSLER) SERVICE DRIVE TO SOUTH OF DENTON</p> <p>PAVING PLAN AND PROFILES - MARSTON STREET</p>	<p>SHEET 15 OF 26 SHEETS</p> <p>CONTRACT NO.</p> <p>ASSIGNMENT NO.</p> <p>DATE APRIL 1998</p>
DESCRIPTIONS	DR'N	CK'D	AP'VD	DATE																														
REVISIONS																																		
BY	CHECKED BY	APPROVED:																																
PLAN DPM	KEE	 ENGINEER OF STREETS																																
GRADE DPM	KEE																																	
ESTIMATE DPM	KEE																																	
FINAL CHECK	REVIEW																																	