


WOODWARD AVE. 120 FT. WD.

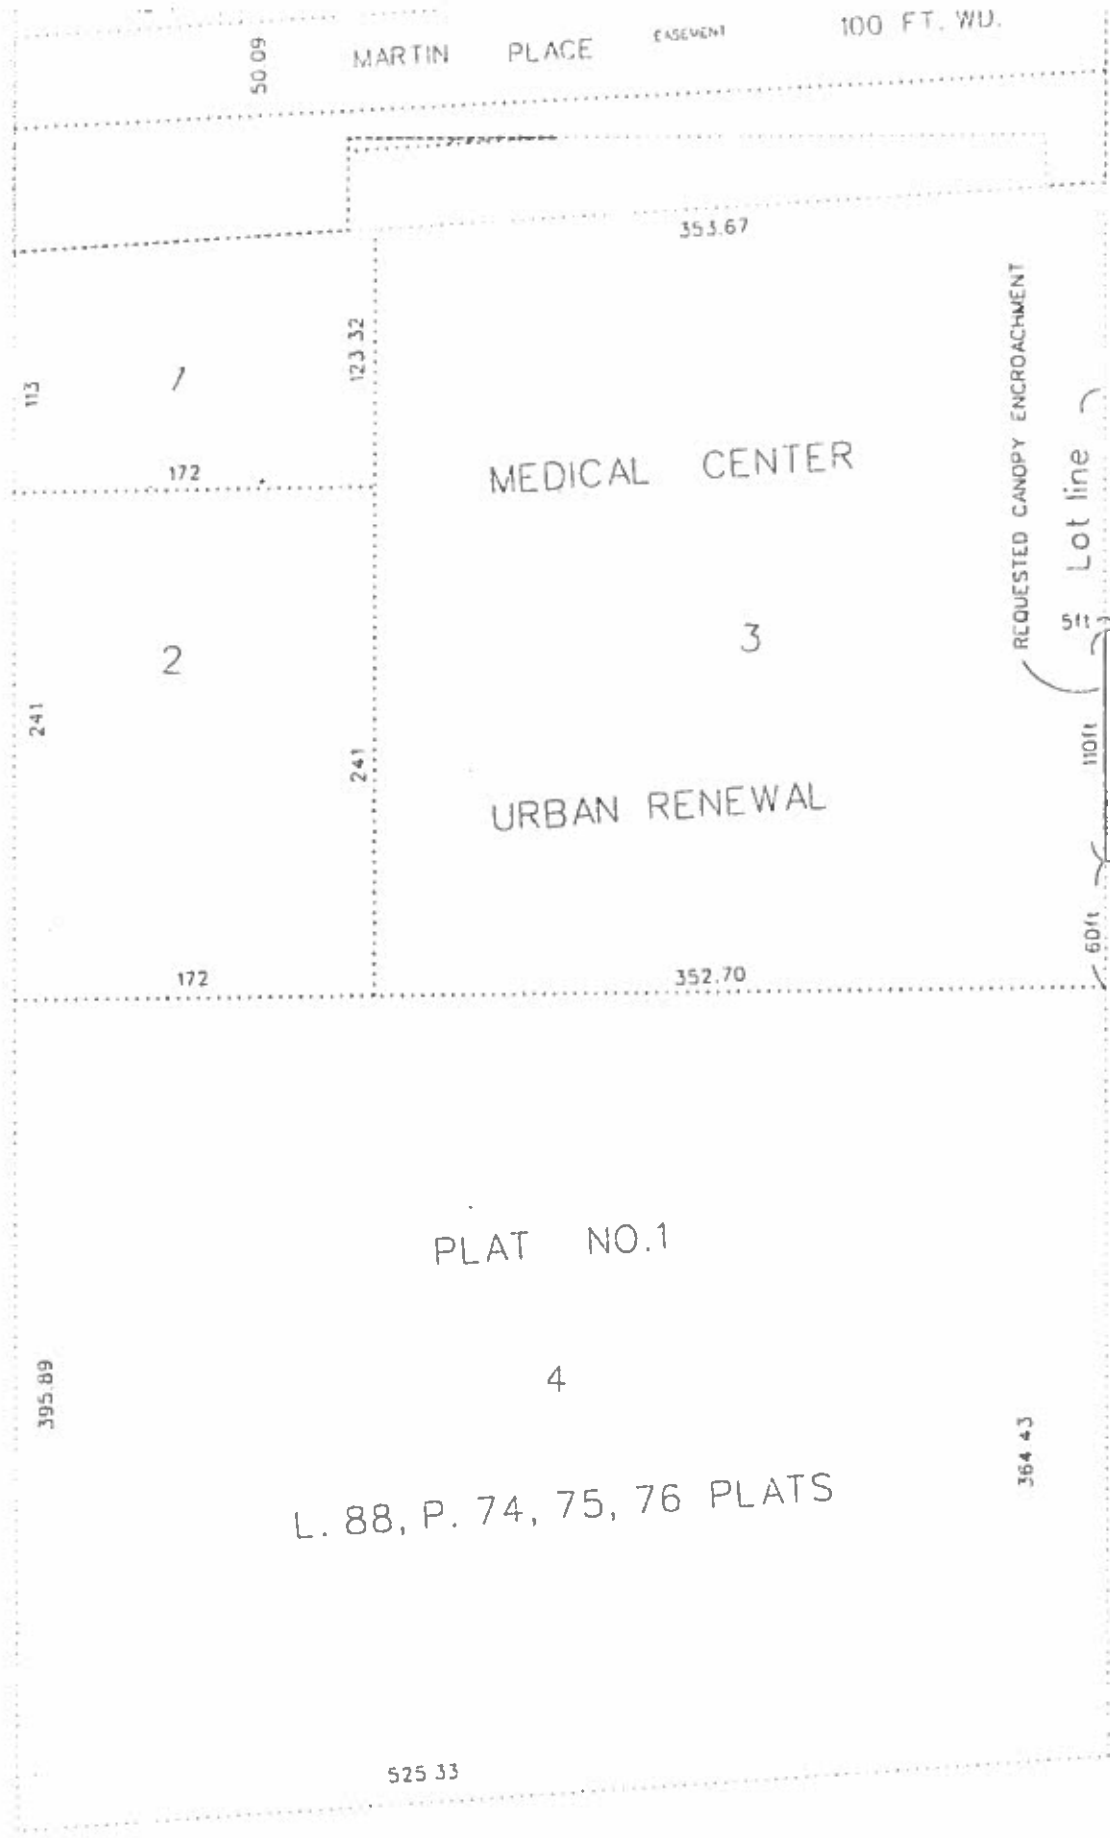

50.09

MARTIN PLACE EASEMENT 100 FT. WD.

353.67

113

1

123.32

172

MEDICAL CENTER

2

3

241

241

URBAN RENEWAL

172

352.70

REQUESTED CANOPY ENCROACHMENT

Lot line

5ft

110ft

60ft

curb

84 FT. WD.

JOHN R.

PLAT NO.1

4


395.89

L. 88, P. 74, 75, 76 PLATS

364.43

525.33


MACK AVE. 120 FT. WD.

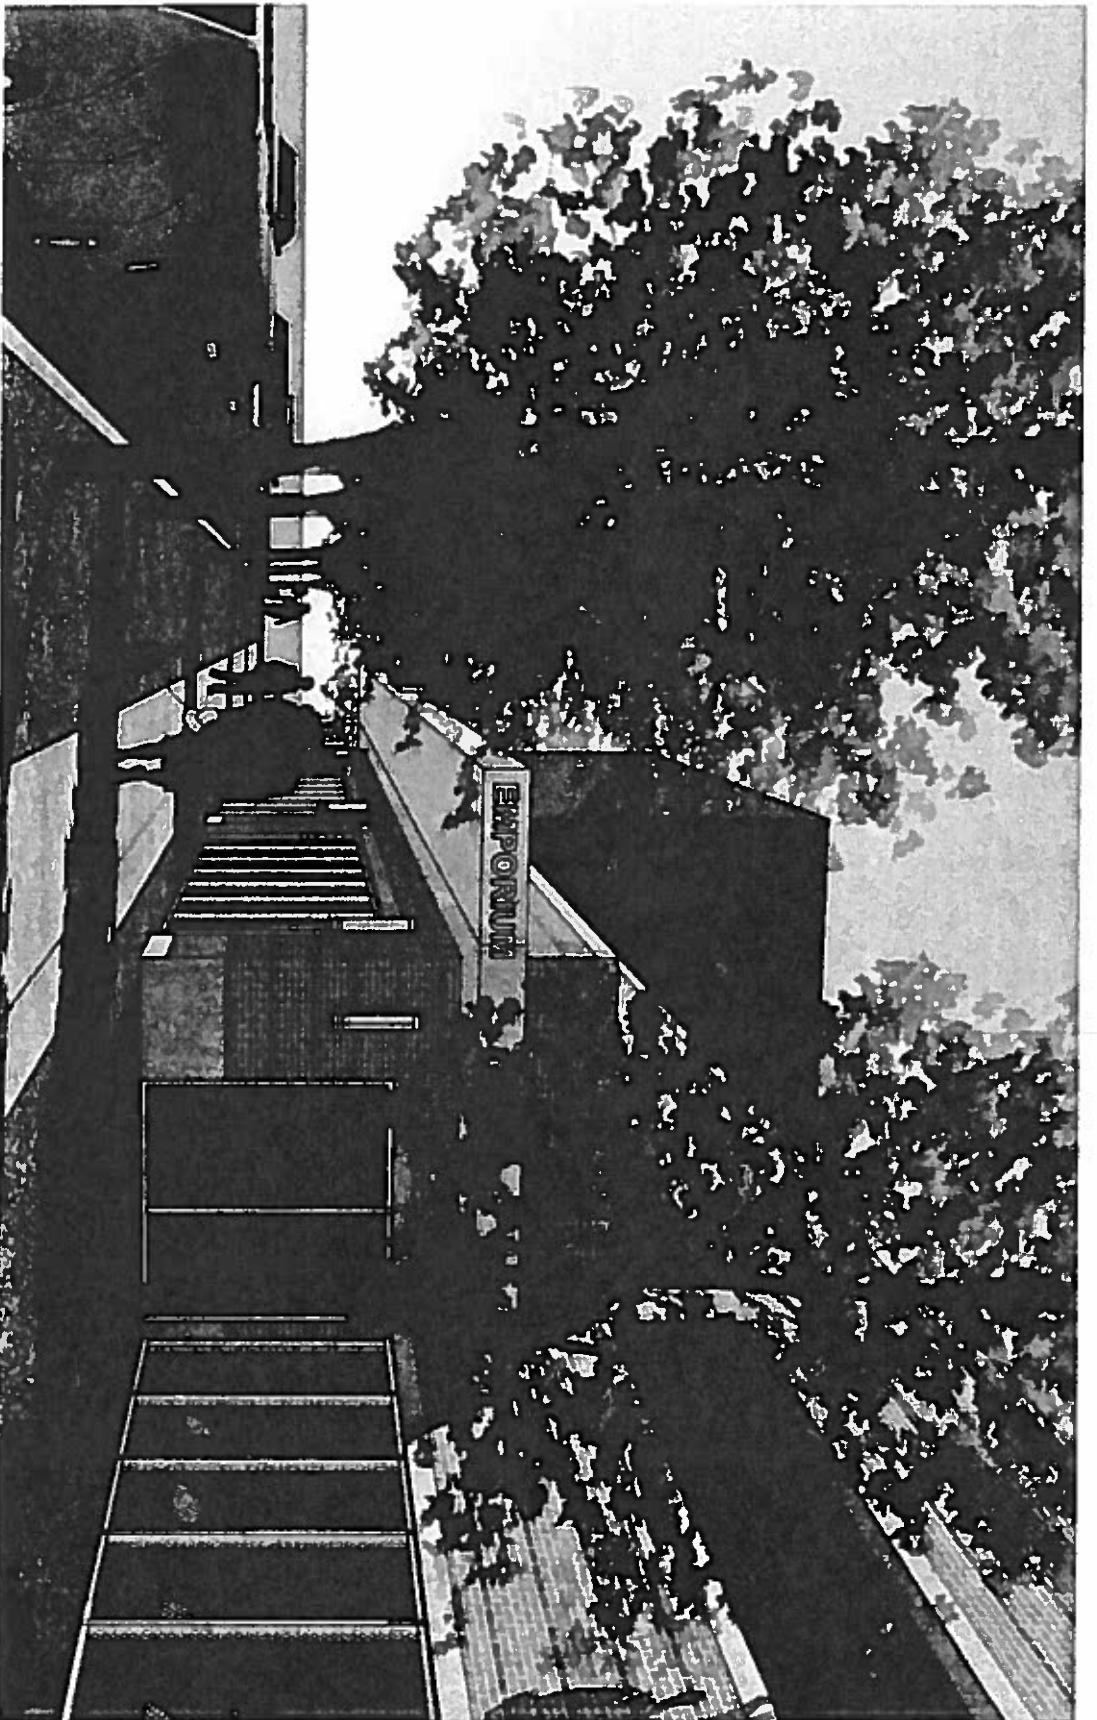

John R Sidewalk looking South showing the Emporium Shops

CONCRETE PAVEMENT
 ASPHALT PAVEMENT

SCALE: 1/8" = 1'-0"

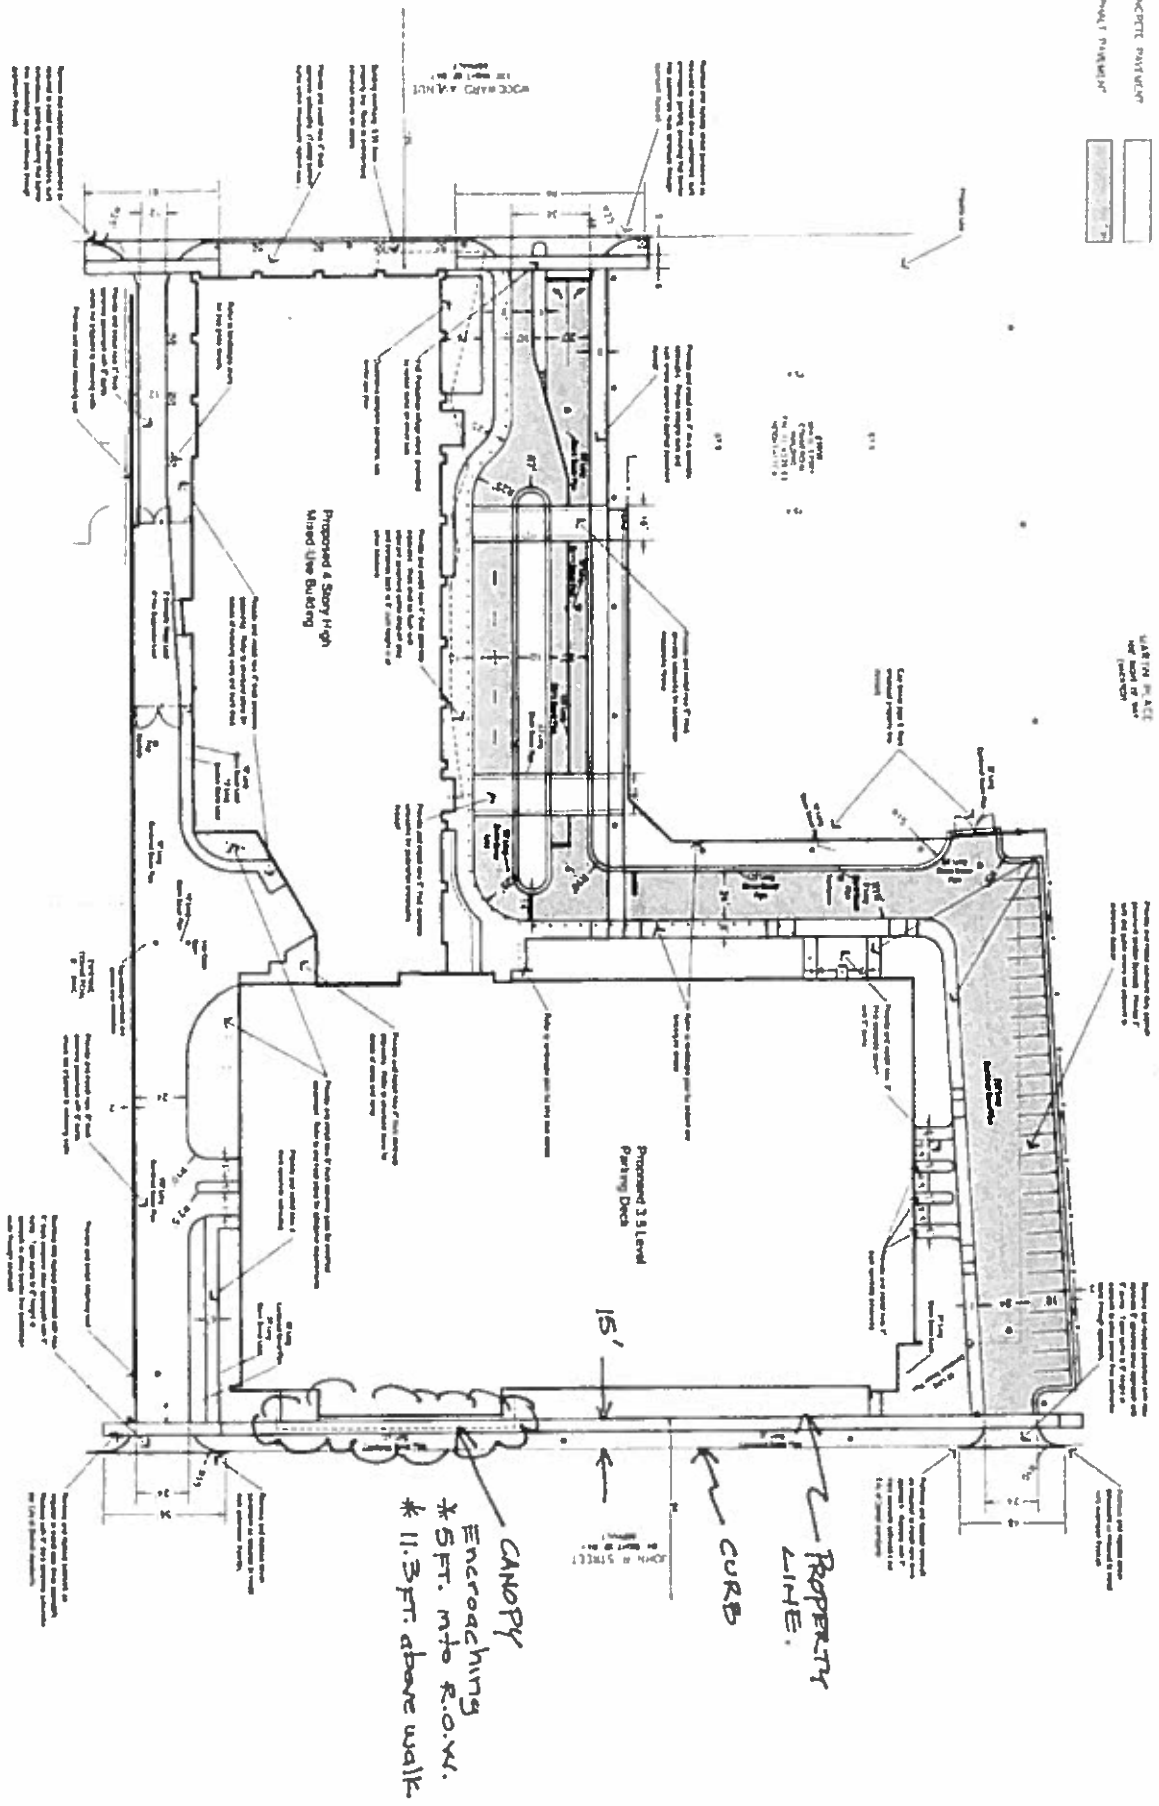

Site Plan

CANOPY
 Encroaching
 * 5 FT. into R.O.W.
 * 11.3 FT. above walk

PROPERTY
 LINE

CURB

15'

