

VINEWOOD

City of Detroit
**City Engineering Division, Department of Public Works
Survey Bureau**

NOTICE OF PROPOSED CHANGE IN PROPERTY

Date: 08/20/2014

Petition: x374

- AT&T Telecommunication
- Cable Television (CATV)
- Detroit Edison (DTE)
- Michigan Consolidated Gas (DTE)
- Fire Department
- Planning & Development Department
- Public Lighting Dept. - Communication Division
- Public Lighting Dept. - Overhead Line Division
- Public Lighting Dept. - Underground Division
- Police Department
- Recreation Department
- Sanitation Division, DPW
- Street Design Bureau, DPW
- Street Maintenance Division, DPW
- Street and Traffic Division, DPW
- Water and Sewerage Dept. - Sewer Design
- Water and Sewerage Dept. - Water Design
- Vacation
- Conversion to Easement
- Dedication
- Encroachment
- Temporary Closing
- Berm Use

A petition drawing is attached. Property shown on the attached print is proposed to be changed as indicated.

Kindly report (using the back of this sheet) the nature of your services If any) affected by the proposed change and the estimated costs of removing and rerouting such services (if necessary).

Please return one copy to City Engineering Division, DPW. Retain one copy and print for you file.

Alfred Jordan, Director, Department of Public Works

By: Richard Doherty, CED DPW
Head Engineer

**TO: City Engineering Division, DPW
65 Cadillac Square, Suite 900
Detroit, Michigan 48226-2873
Survey Bureau: 313-224-3970**

x374

The proposed change in property (referred to on the other side of this sheet) would affect our services as follows:

- Not Involved
- Involved; but asking you to hold action on this petition until further notice.
- Involved; but no objections to the property change .
- Involved; but no objections to the property change...provided as easement of the full width of the public right-of-way (street, alley or other public place) is reserved.
- Involved; the nature of our services, and the estimated costs of removing and/or rerouting such services are:

AT&T
(Utility or City Department)


DEREK BULKLEY
By

OSP ENGINEER
Title

8/21/14
Date

(313) 240-5480
Area code – Telephone number

PETITION NO. 374
 GENERAL DEVELOPMENT COMPANY LLC
 C/O CHRYSLER CORPORATION
 TWO TOWER SQUARE, SUITE 850
 SOUTHFIELD, MICHIGAN 48078
 C/O BRUCE BRICKMAN
 PHONE NO. 248 514-7111


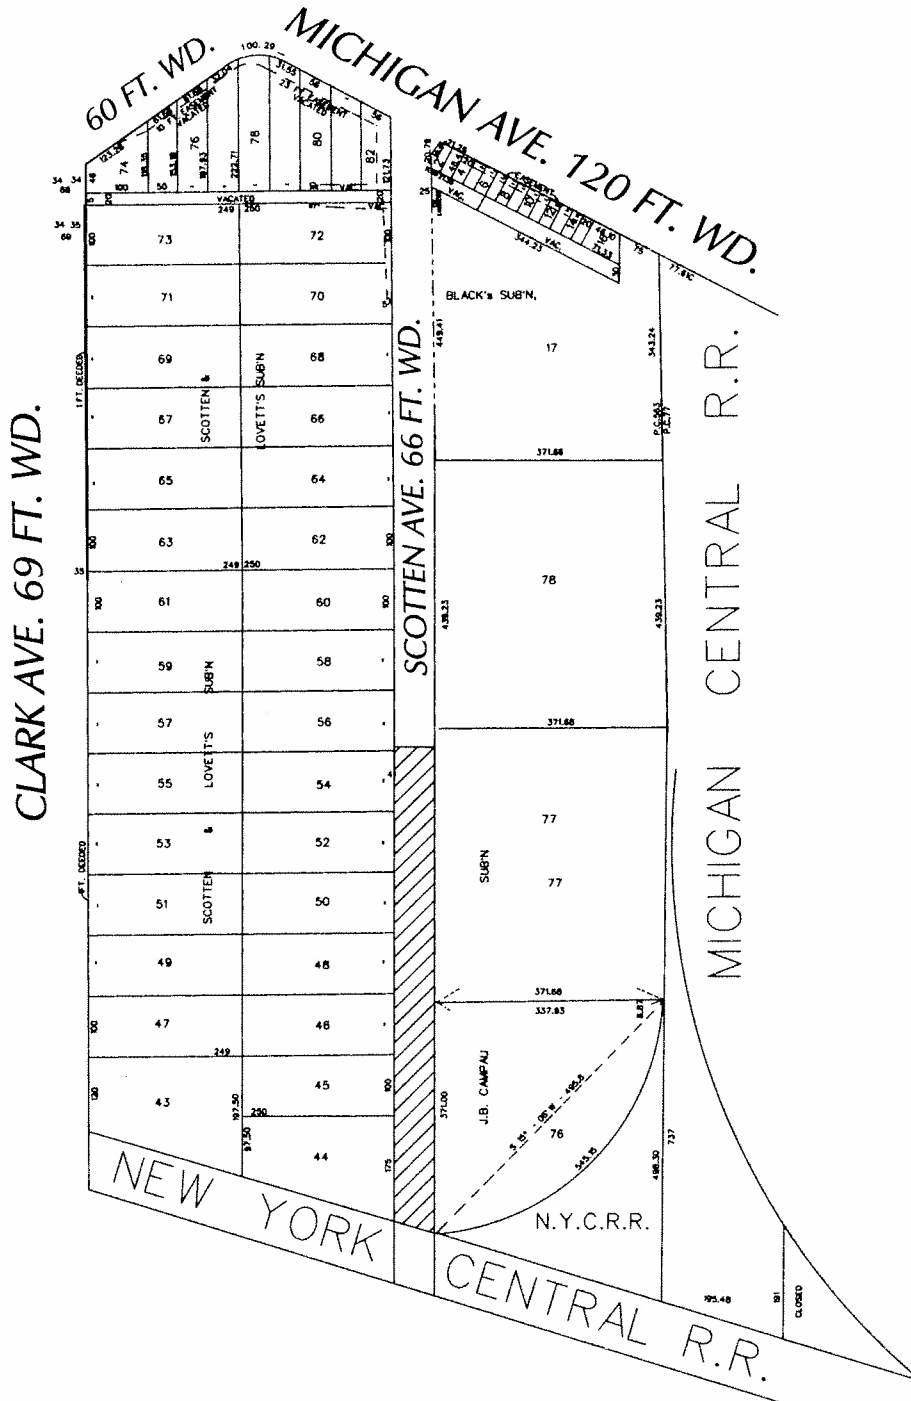


- REQUESTED CONVERSION TO EASEMENT

(FOR OFFICE USE ONLY)

CARTO 12 A & F, 19 C & D

B					REQUEST TO CONVERT TO EASEMENT A PORTION OF SCOTTEN AVE. 780 FT. 66 FT. WD. IN THE BLOCK BOUND BY CLARK, MICHIGAN AVE., MICHIGAN CENTRAL R.R. AND NEW YORK CITY R.R.	CITY OF DETROIT CITY ENGINEERING DEPARTMENT SURVEY BUREAU
	A	DESCRIPTION	DRWN	CHKD		
REVISIONS						
DRAWN BY		CHECKED				
DATE		APPROVED				
08-20-14						
						JOB NO. 01-01
						DRWG. NO. X 374

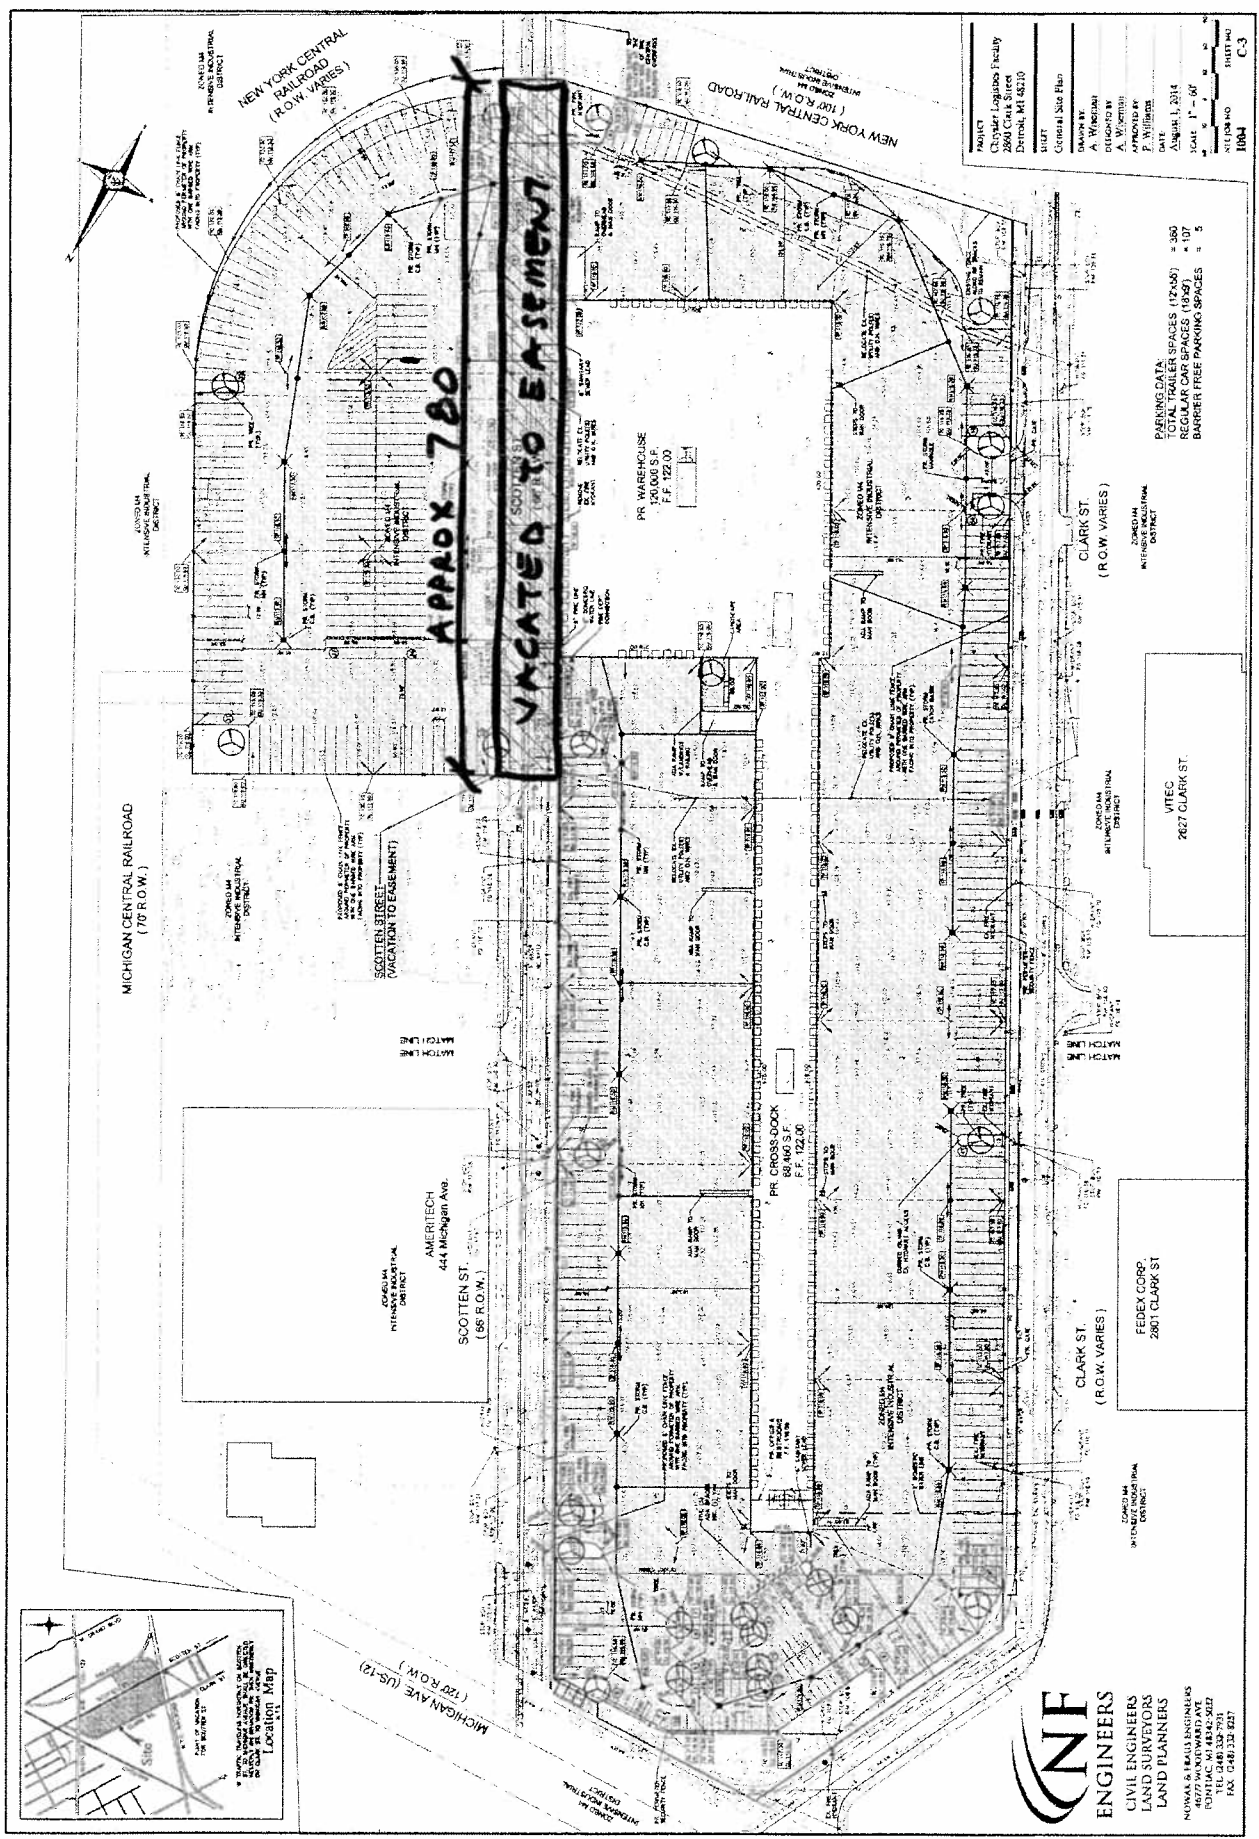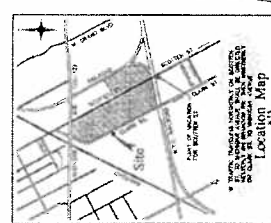

PROJECT: Chrysler Logistics Facility
 2801 Clark Street
 Detroit, MI 48210

DESIGNED BY: General Site Plan

DATE: August 1, 2014

SCALE: 1" = 50'

SHEET NO: 1804

C-3

PARKING DATA
 TOTAL TRUCK SPACES (17'x45') = 180
 REGULAR CAR SPACES (18'x30') = 107
 BARRIER FREE PARKING SPACES = 5

CNF ENGINEERS
 CIVIL ENGINEERS
 LAND SURVEYORS
 LAND PLANNERS
 NOWAK & FRANK ENGINEERS
 4677 WOODWARD AVE
 FLOOR 1000
 TEL: (313) 338-7930
 FAX: (313) 338-9237