

Jazz Liquor Store, Inc.
2001 Woodward Ave
Detroit, MI 48226

August 23, 2017

Honorable Detroit City Council
Attn: Office of the City Clerk
200 Coleman A. Young Muni Center
Detroit, MI 48226

Dear Honorable Body:

We, petition an encroachment approval for the alley behind
2001 Woodward Ave., Detroit, MI 48226. The reason
for the encroachment is to replace the attached exterior
compressor platform. We need the platform in our
final phase of the buildout.

Respectfully Submitted,



Yousif Kashat
248-755-5025
YousifKashat@icloud.com

CITY CLERK 23 AUG 2017 PM 1:24


HOCH# 17-5518 *W* **PRV CASE NO.**

Buildings & Safety Engineering Department
PLANS EXAMINED AND APPROVED W.D.
Zoning *Mr* ASPHALT Date *8/29/17*
Structural *Jehel* CONC. CURB Date *8/29/17*
E.P.W. *Joni Kroll* Date *8/30/17*


SITE PLAN

0 1' 2' 4' SCALE: NONE
NORTH


Overhang is 31 feet away from the street

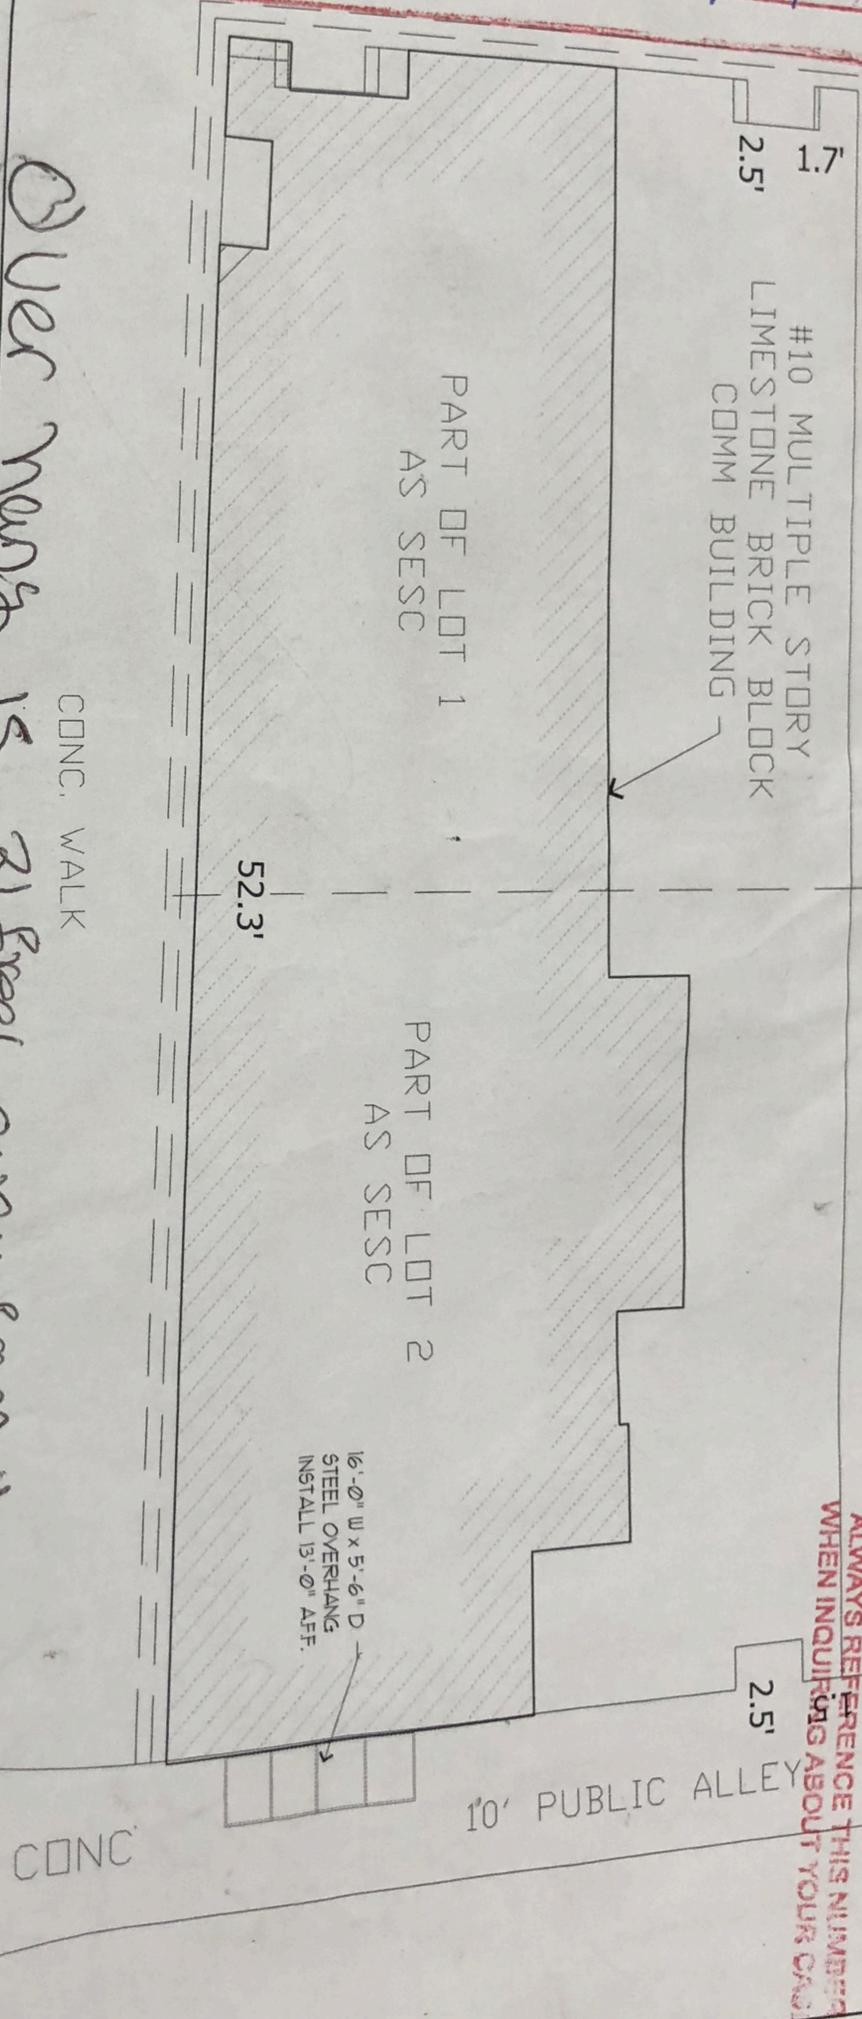

2017 02236
ALWAYS REFERENCE THIS NUMBER WHEN INQUIRING ABOUT YOUR CASE

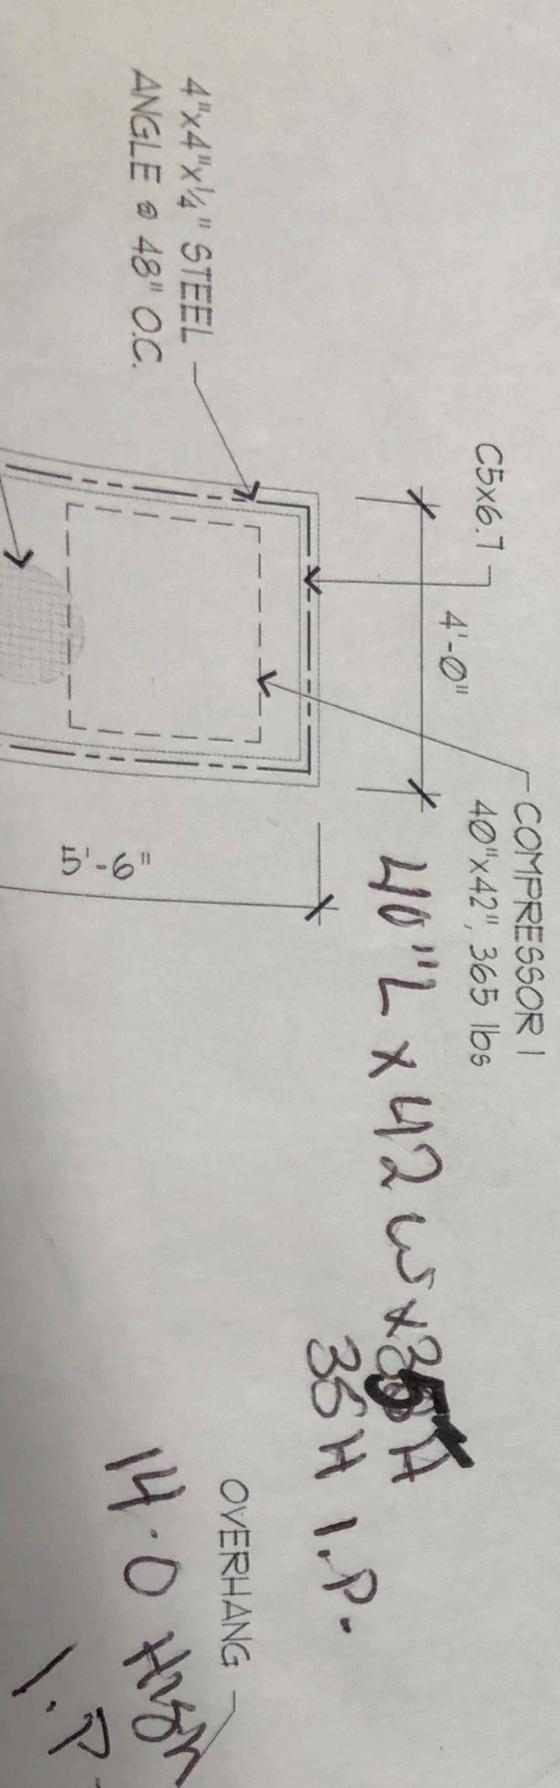


STEEL CAPIN #

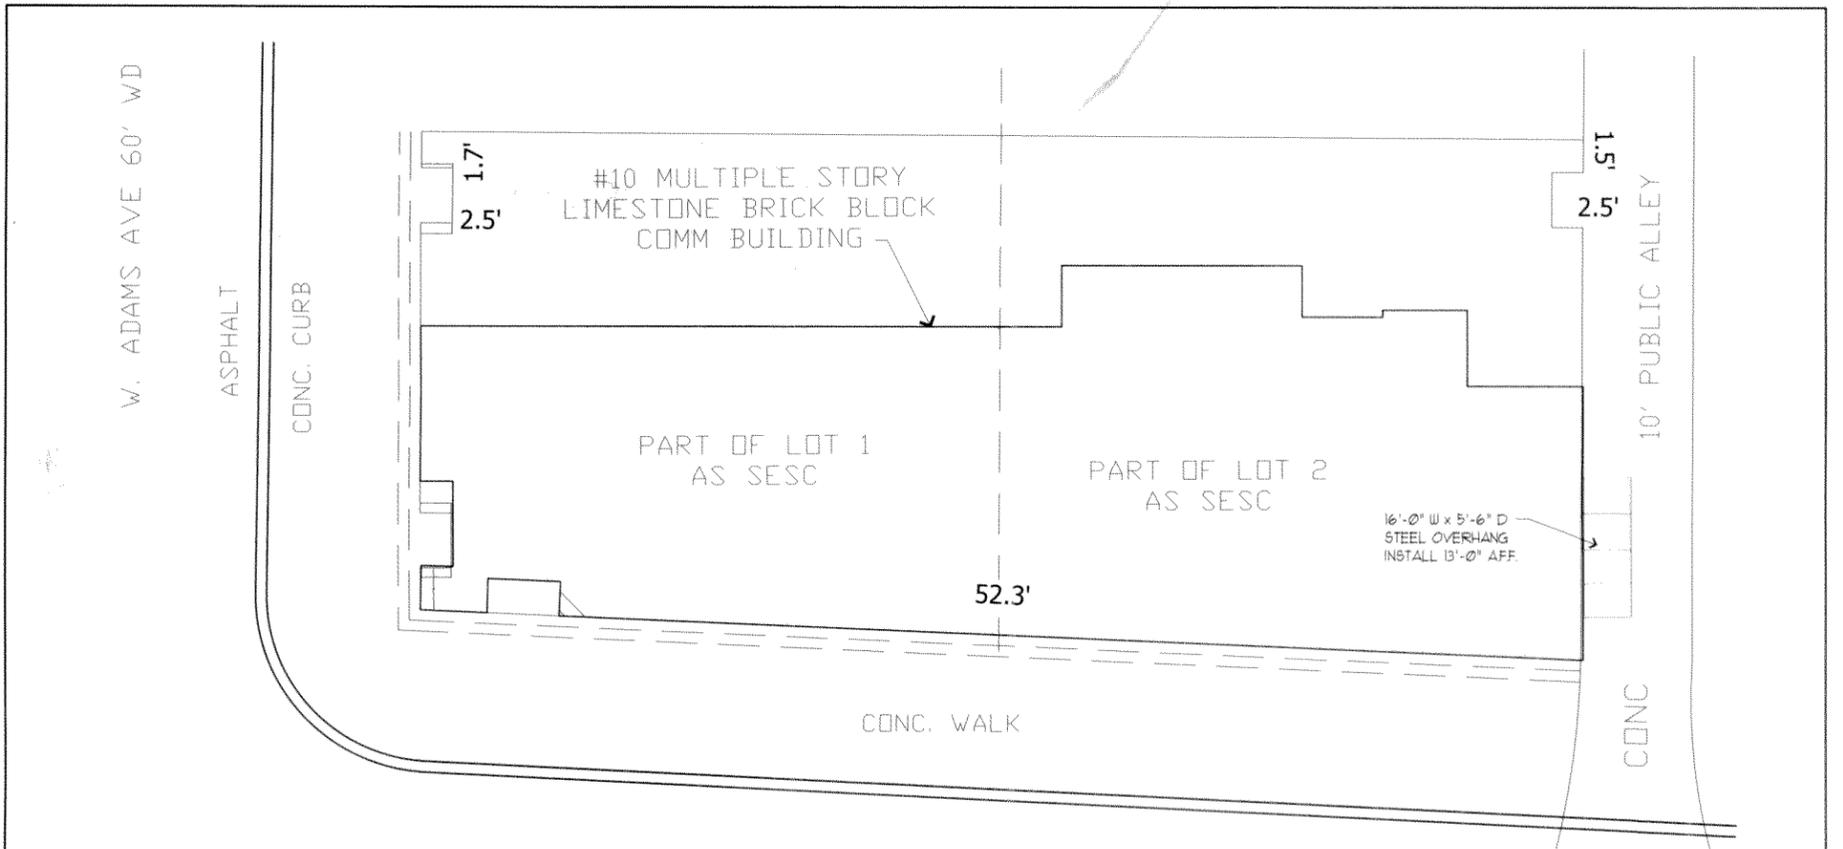


SITE PLAN

SCALE: NONE

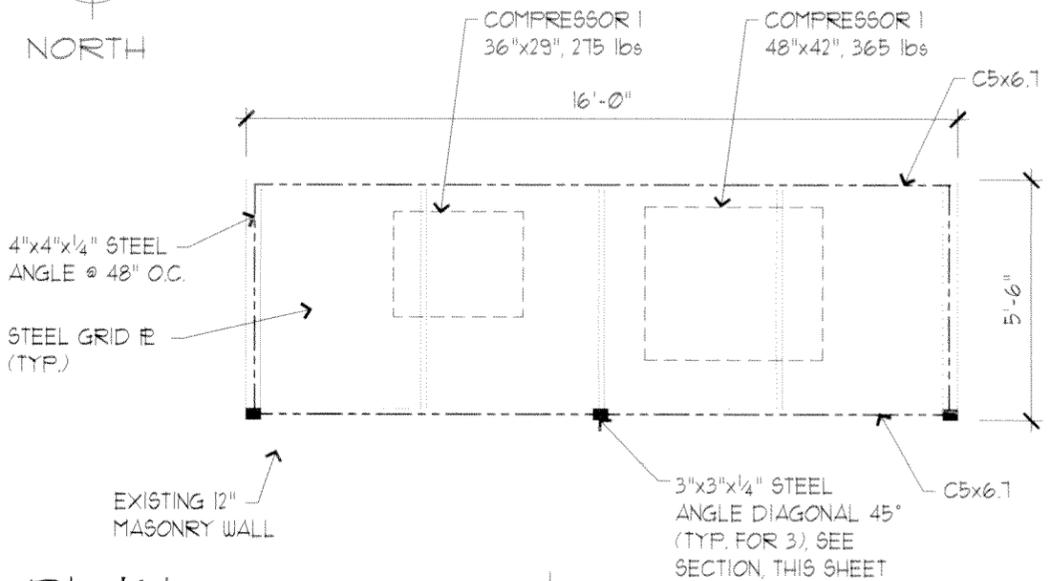

PLAN

SCALE: 1/4" = 1'-0"

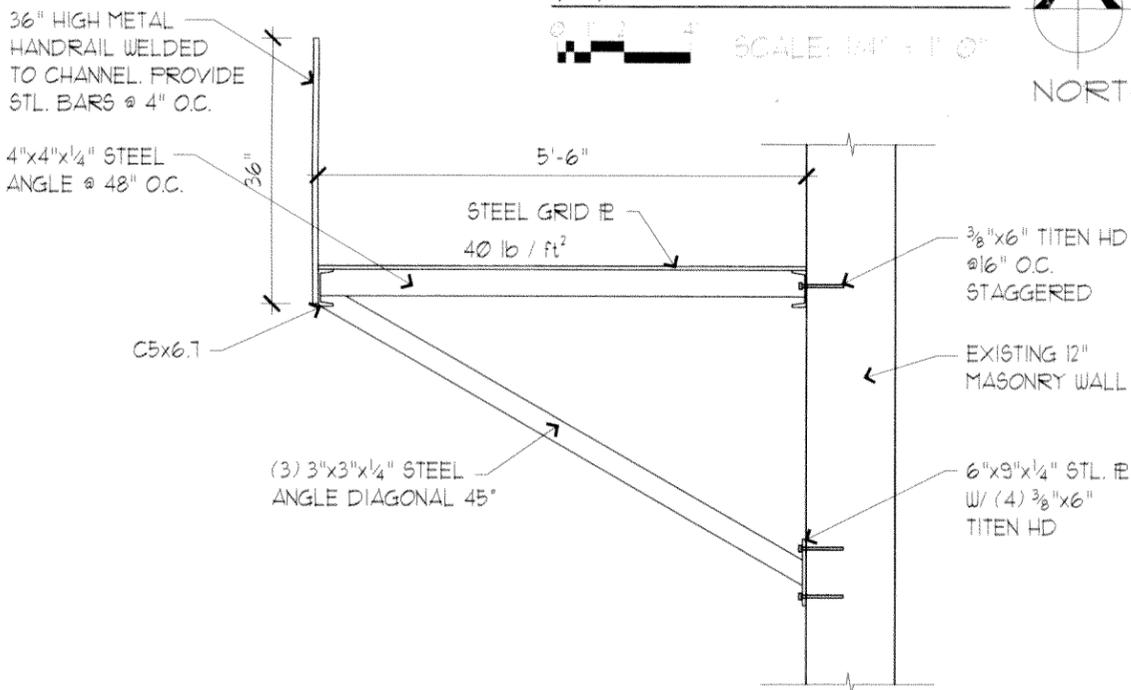

SECTION

SCALE: 1/2" = 1'-0"

FOXTOWN MARKET

2001 WOODWARD AVE.
DETROIT, MI 48226
Tel.: (248) 225-4439
E-mail: Samnaim@yahoo.com



7/31/2017

FRIENDSHIP ENGINEERING INC.

3717 TIMBERCREST DR.
TROY, MI 48083
Tel.: (248) 246-6577
Fax: (248) 246-6580
E-mail: lescho@comcast.net