

# PROPRIETARY INFORMATION

THE INFORMATION CONTAINED IN THIS SET OF CONSTRUCTION DOCUMENTS IS PROPRIETARY BY NATURE. ANY USE OR DISCLOSURE OTHER THAN THAT WHICH RELATES TO CARRIER SERVICES IS STRICTLY PROHIBITED.

# APPLICANT



3030 Warrenville Rd, Suite 340 Lisle, IL 60532 www.extenet.com

## ARCHITECT/ENGINEER



TELECOMMUNICATIONS COMPORATION
Verità Telecommunications Corporation
47059 Five Mile Road
Plymouth MI 48170

REVISIONS:				
6	11/30/2020	PERMITTING	JL	
5	11/19/2020	PERMITTING	JL	
4	9/21/2020	PERMITTING	JL	
3	6/10/2020	PERMITTING	JL	
2	6/4/2020	PERMITTING	JL	
1	3/12/2020	PERMITTING	JL	
	DATE	DESCRIPTION	INIT	

PROFESSIONAL STAMP

## PROJECT NAME:

## NC-MI-DTBUND-TMO DEYH006A

PROJECT LOCATION:

20 W ELIZABETH ST DETROIT, MI 48201


SHEET TITLE:


COVER SHEET & PROJECT INFORMATION

SHEET NUMBER:



# NC-MI-DTBUND-TMO DEYH006A ALPHA CABINET (A) DETROIT, MI

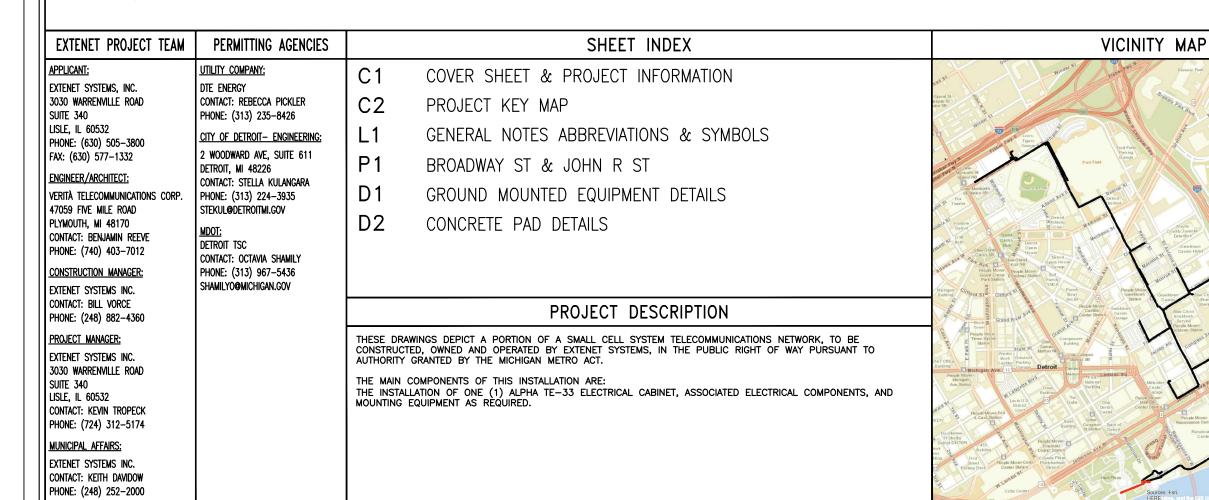

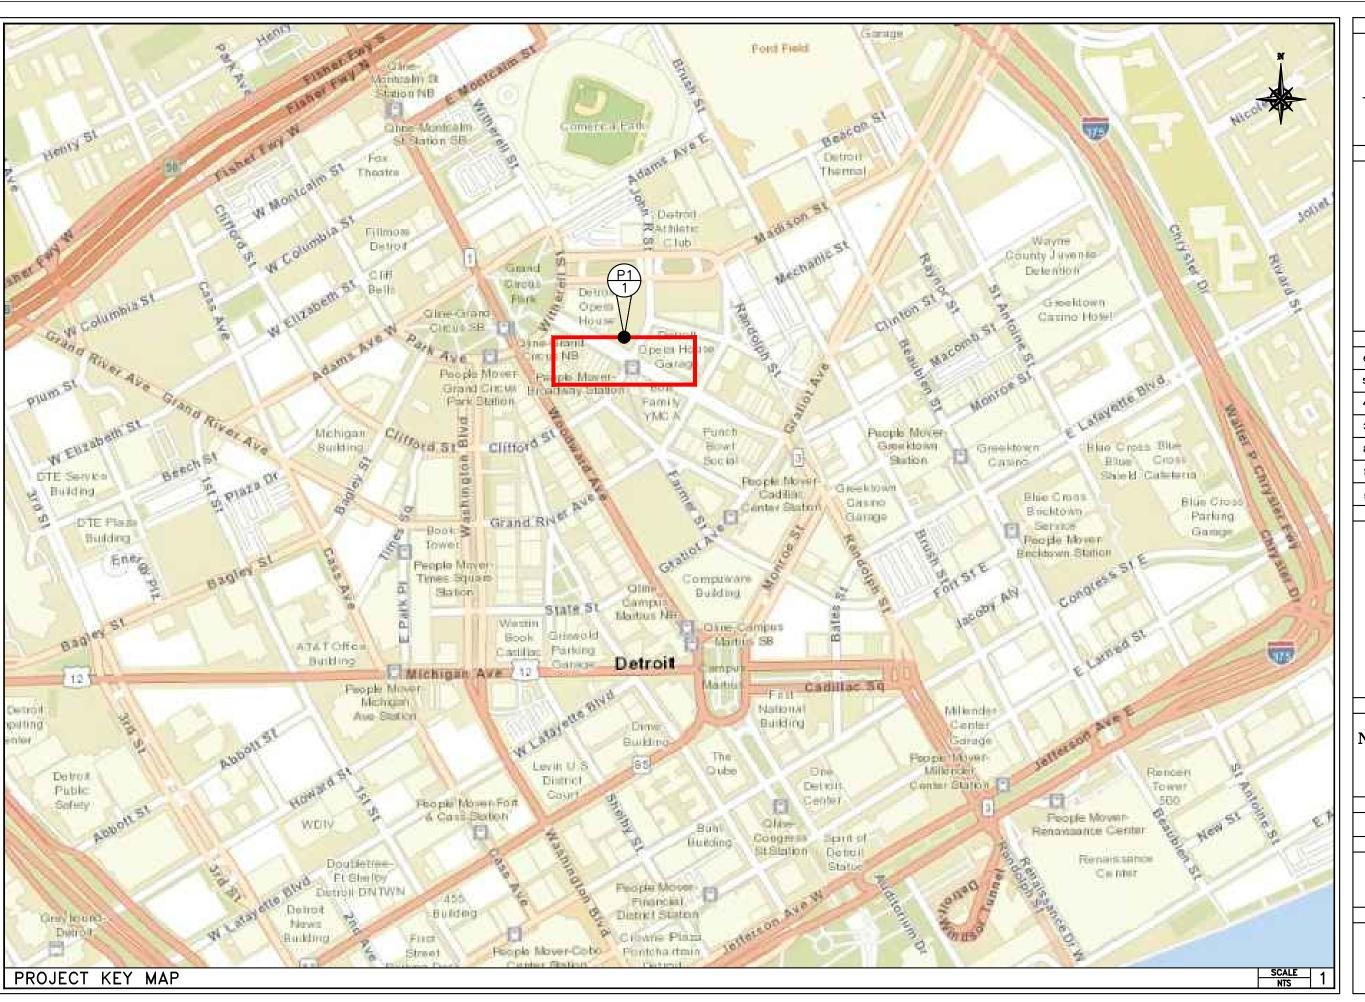



3030 Warrenville Rd, Suite 340 Lisle, IL 60532 www.extenet.com

ARCHITECT/ENGINEER



Verità Telecommunications Corporation 47059 Five Mile Road Plymouth, MI 48170

REVISIONS:			
6	11/30/2020	PERMITTING	J
5	11/19/2020	PERMITTING	JL
4	9/21/2020	PERMITTING	JL
3	6/10/2020	PERMITTING	JL
2	6/4/2020	PERMITTING	JL
1	3/12/2020	PERMITTING	JL
#	DATE	DESCRIPTION	INT.

PROFESSIONAL STAMP

PROJECT NAME:

# NC-MI-DTBUND-TMO DEYH006A

PROJECT LOCATION: 20 W ELIZABETH ST DETROIT, MI 48201

SHEET TITLE:

PROJECT KEY MAP

SHEET NUMBER:

C2

### GENERAL NOTES

1. THE CONTRACTOR SHALL BE RESPONSIBLE FOR SURVEY MONUMENTS AND/OR VERTICAL CONTROL BENCHMARKS WHICH ARE DISTURBED OR DESTROYED BY CONSTRUCTION. A LAND SURVEYOR MUST FIELD LOCATE, REFERENCE, AND/OR RESERVE ALL HISTORICAL OR CONTROLLING MONUMENTS PRIOR TO ANY EARTHMORK. IT DESTROYED, SUCH MONUMENTS SHALL BE REPLACED WITH APPROPRIATE MONUMENTS BY A LAND SURVEYOR. A CORNER RECORD OR RECORD OF SURVEY, AS APPROPRIATE, SHALL BE FILED AS DEFOUNDED BY THE DEPOSESSMENT, LAND SURVEYOR. A CORNER RECORD OR RECORD OF SURVEY, AS APPROPRIATE, SHALL BE FILED AS REQUIRED BY THE PROFESSIONAL LAND SURVEYORS ACT.

IMPORTANT NOTICE: CALL UNDERGROUND SERVICE ALERT, 811/TOLL FREE (800) 482-7171, THREE

3. CONTRACTOR SHALL BE RESPONSIBLE FOR THE POT HOLE AND LOCATING OF ALL EXISTING UTILITIES THAT CROSS THE PROPOSED TRENCH LINE AND MUST MAINTAIN A 1' MINIMUM VERTICAL CLEARANCE.

I. IF ANY EXISTING HARDSCAPE OR LANDSCAPE INDICATED ON THE APPROVE PLANS IS DAMAGED OF REMOVED DURING DEMOLITION OR CONSTRUCTION, IT SHALL BE REPAIRED AND/OR REPLACED IN KIND PER THE APPROVED PLANS.

5. CONTRACTOR SHALL REPLACE OR REPAIR ALL TRAFFIC SIGNAL LOOPS, CONDUIT, AND LANE STRIPING DAMAGED DURING CONSTRUCTION.

6. THIS PROJECT WILL BE INSPECTED BY ENGINEERING AND FIELD ENGINEERING DIVISION

7. MANHOLES OR COVERS SHALL BE LABELED EXTENET.

8. CONTRACTOR SHALL IMPLEMENT AN EROSION CONTROL PROGRAM DURING THE PROJECT CONSTRUCTION ACTIVITIES. THE PROJECT WATER RESOURCE

THE CONTRACTOR SHALL HAVE EMERGENCY MATERIALS AND EQUIPMENT ON HAND FOR UNFORESEEN SITUATIONS, SUCH AS DAMAGE TO UNDERGROUND WATER, SEWER, AND STORM DRAIN FACILITIES WHEREBY FLOWS MAY GENERATE EROSION AND SEDIMENT POLLUTION.



1. INDEMNIFICATION CLAUSE: THE CONTRACTOR AGREES AND SHALL:
ASSUME SOLE AND COMPLETE REPONSIBILITY OF THE JOB STIE CONDITIONS DURING THE COURSE OF
CONSTRUCTION OF THIS PROJECT, INCLUDING THE SAFETY OF ALL PERSONS AND PROPERTIES. THAT THESE
REQUIREMENTS SHALL APPLY CONTINUOUSLY AND NOT BE LIMITED TO NORMAL WORKING HOURS AND
CONDITIONS. THE CONTRACTOR TURTHER AGREES TO DEFEND INDEMNITY AND HOLD EXTENT, REPRESENTATIVES,
AND ENGINEERS HARALESS FROM ANY AND ALL LIABILITY, REAL OR ALLEGED IN CONNECTION WITH THE
PERFEROMANCE OF THE WORK ON THIS PROJECT.

2. PRIOR TO THE BEGINNING OF ANY CONSTRUCTION AND THROUGHOUT THE COURSE OF CONSTRUCTION WORK. THE CONTRACTOR SHALL FULLY COMPLY WITH "MICHIGAN OCCUPATIONAL SAFETY AND HEALTH" ACT OF 1973

3. ALL WORK SHALL CONFORM TO THE LATEST STANDARD "SPECIFICATIONS FOR PUBLIC WORKS CONSTRUCTION" AS ADOPTED BY THE CITY, COUNTY OR STATE AS MODIFIED BY STANDARD PLANS AND ADDENDUMS.

4. THE EXISTENCE AND LOCATION OF UTILITIES AND OTHER AGENCY'S FACILITIES AS SHOWN HERON ARE OBTAINED BY A SEARCH OF AVAILABLE RECORDS. OTHER FACILITIES MAY EXIST. THE CONTRACTOR SHALL VERIFY PRIOR TO THE START OF CONSTRUCTION AND SHALL USE EXTREME CARE AND PROTECTIVE MEASURES TO PREVENT DAMAGE TO THESE FACILITIES. THE CONTRACTOR IS RESPONSIBLE FOR THE PROTECTION OF ALL UTILITY

THE CONTRACTOR SHALL NOTIFY THE CITY, COUNTY OR STATE ENGINEER INSPECTION DEPARTMENT, AT LEAST TWO DAYS BEFORE START OF ANY WORK REQUIRING THEIR INVOLVEMENT.

6. THE CITY, COUNTY OR STATE SHALL SPECIFY THE EXPIRATION PERIOD OF THE PERMIT FOR THIS CONSTRUCTION PROJECT.

7. THE MINIMUM COVER FOR ALL CONDUITS PLACED UNDERGROUND SHALL BE 36 INCHES TO THE FINISHED

8. THE CONTRACTOR SHALL TUNNEL ALL CURB AND GUTTERS AND BORE ALL CONCRETE DRIVEWAYS AND WALKWAYS AT THE DIRECTION OF THE CITY, COUNTY OR STATE ENGINEER.

9. ALL AC AND/OR CONCRETE PAVEMENT SHALL BE REPLACED AT THE DIRECTION OF THE CITY, COUNTY OR STATE ENGINEERS.

10. ALL SHRUBS, PLANTS OR TREES THAT HAVE BEEN DAMAGED OR DISTURBED DURING THE COURSE OF THE WORK, SHALL BE REPLANTED AND/OR REPLACED SO AS TO RESTORE THE WORK SITE TO ITS ORIGINAL

11. THE CONTRACTOR WILL BE RESPONSIBLE FOR THE PROCESSING OF ALL APPLICANT PERMIT FORMS ALONG WITH THE REQUIRED LIABILITY INSURANCE FORMS. CLEARLY DEMONSTRATING THAT EXTENET, THE CITY, COUNTY OR STATE IS ALSO INSURED WITH THE REQUIRED LIABILITY INSURANCE FOR THIS CONSTRUCTION PROJECT.

12. VAULTS, PEDESTALS, CONDUITS AND OTHER TYPES OF SUBSTRUCTURE ARE EITHER SPECIFIED ON THIS PLAN OR WILL BE SPECIFIED BY THE CONSTRUCTION ENGINEER. ANY AND ALL DEVIATIONS FROM THE SPECIFIED TYPES OF MATERIAL MUST BE APPROVED BY THE SYSTEM ENGINEER, IN WRITING BEFORE INSTALLATION THEREOF.

13. THE CONTRACTOR SHALL VERIFY THE LOCATION OF ALL EXISTING UTILITIES IN INCLUDING SEWER LATERALS & WATER SERVICES TO INDMIDUAL LOTS BOTH VERTICAL AND HORIZONTAL PRIOR TO COMMENCING IMPROVEMENT

14. CONTRACTOR SHALL MAKE EXPLORATION EXCAVATIONS AND LOCATE EXISTING FACILITIES SUFFICIENTLY AHEAD OF CONSTRUCTION TO PERMIT REVISIONS TO PLANS IF REVISION IS NECESSARY BECAUSE OF LOCATION

15. THE LOCATIONS OF ALL EXISTING UTILITIES SHOWN ON THESE PLANS ARE FROM EXISTING RECORDS AND CORROBORATED, WHERE POSSBUE, WITH FIELD TIES, THE CONTRACTOR IS RESPONSBUE FOR CONFIRMING THE LOCATIONS SHOWN, BOTH HORZOWITAL AND VERTICALLY, PRIOR TO CONSTRUCTION, IF EXISTING LOCATIONS WAY SUBSTANTIALLY FROM THE PLANS. THE ENGINEER SHOULD BE NOTIFIED TO MAKE ANY CONSTRUCTION CHANGES

TEMPORARY EROSION/SEDIMENT CONTROL PRIOR TO COMPLETION OF FINAL IMPROVEMENTS, SHALL BE PERFORMED BY THE CONTRACTOR OR QUALIFIED PERSON AS INDICATED BELOW:

1. ALL REQUIREMENTS OF THE CITY, COUNTY AND STATE "STORM WATER STANDARDS" MUST BE INCORPORATED INTO THE DESIGN AND CONSTRUCTION OF THE PROPOSED GRADING/IMPROVMENTS CONSISTENT WITH THE APPROVED STORM WATER POLLUTION PREVENTION PLAN (S TECHNICAL REPORT (WQTR), AND/OR WATER POLLUTION CONTROL PLAN (WPCP).

2. FOR STORM DRAIN INLETS, PROVIDE A GRAVEL BAG SILT BASIN IMMEDIATELY UPSTREAM OF INLET AS

3. FOR INLETS LOCATED AT SUMPS ADJACENT TO TOP TOE SLOPES, THE CONTRACTOR SHALL ENSURE THAT WATER DRAWING TO THE SUMP IS DIRECTED INTO THE INLET AND THAT A MINIMUM OF 1.00' FREEBOARD EXISTS AND IS MAINTAINED ABOVE THE TOP OF THE INLET. IF FREEBOARD IS NOT PROVIDED TO THE INLET. IN FREEBOARD TO THE INLET. IN FREEBOARD TO THE INLET. IN THE PROVIDED TO THE PROVIDED TO THE INLET. IN THE PROVIDED TO THE PROVIDED BY GRADING SHOWN ON THESE PLANS THE CONTRACTOR SHALL PROVIDE IT VIA TEMPORARY MEASURES, I.E.

4. THE CONTRACTOR OR QUALIFIED PERSON SHALL BE RESPONSIBLE FOR CLEANUP OF SILT AND MUD ON ADJACENT STREET(S) AND STORM DRAIN SYSTEM DUE TO CONSTRUCTION ACTIVITY.

5. The contractor or qualified person shall check and maintain all lined and unlined ditches after each rainfall.

6. THE CONTRACTOR SHALL REMOVE SILT AND DEBRIS AFTER EACH MAJOR RAINFALL.

7. EQUIPMENT AND WORKERS FOR EMERGENCY WORK SHALL BE MADE AVAILABLE AT ALL TIMES DURING THE RAINY SEASON. ALL NECESSARY MATERIALS SHALL BE STOCKPILED ON SITE AT CONVENIENT LOCATIONS TO FACILITATE RAPID CONSTRUCTION OF TEMPORARY DEVICES WHEN RAIN IS IMMINENT.

8. THE CONTRACTOR SHALL RESTORE ALL EROSION/SEDIMENT CONTROL DEVICES TO WORKING ORDER TO THE SATISFACTION OF THE CITY ENGINEER OF RESIDENT ENGINEER AFTER EACH RUN—OFF PRODUCING

THE CONTRACTOR SHALL INSTALL ADDITIONAL EROSION/SEDIMENT CONTROL MEASURES AS MAY BE REQUIRED BY THE RESIDENT ENGINEER DUE TO UNCOMPLETED GRADING OPERATIONS OR UNFORESEEN CIRCUMSTANCES, WHICH MAY ARISE.

10. THE CONTRACTOR SHALL BE RESPONSIBLE AND SHALL TAKE NECESSARY PRECAUTIONS TO PREVENT PUBLIC TRESPASS ONTO AREAS WHERE IMPOUNDED WATERS CREATE A HAZARDOUS CONDITION.

11. ALL EROSION/SEDIMENT CONTROL MEASURES PROVIDED PER THE APPROVED GRADING PLAN SHALL BE INCORPORATED HERON. ALL EROSION/SEDIMENT CONTROL FOR INTERIM CONDITIONS SHALL BE DONE TO

12. GRADED AREAS AROUND THE PROJECT PERIMETER MUST DRAIN AWAY FROM THE FACE OF THE SLOPE AT THE CONCLUSION OF EACH WORKING DAY.

13. ALL REMOVABLE PROTECTIVE DEVICES SHOWN SHALL BE IN PLACE AT THE END OF EACH WORKING

14. THE CONTRACTOR SHALL ONLY GRADE, INCLUDING CLEARING AND GRUBBING FOR THE AREAS FOR

15. THE CONTRACTOR SHALL ARRANGE FOR WEEKLY MEETINGS DURING OCTOBER 1ST TO APRIL 30TH FOR PROJECT TEAM (GENERAL CONTRACTOR, QUALIFIED PERSON, EROSION CONTROL SUBCONTRACTOR IF AN, engineer of work, owner/developer and the resident engineer) to evaluate the adequacy of THE EROSION/SEDIMENT CONTROL MEASURE AND OTHER RELATED CONSTRUCTION ACTIVITIES.

# **ABBREVIATIONS**

AL ALY ALY AGL  AMSL  APVD  APPROX AR, A/R BAT  BLO  BLO  CONC  COND  DN  (E) EA  EL  EMBED  EMER  ENCL  EP,EOP  HGT	ALUMINUM ALLOY ANTENNA ABOVE GROUND LEVEL ABOVE MEAN SEA LEVEL APPROVED APPROXIMATE AS REQUIRED BATTERY BOLT CIRCLE BUILDING BRACKET CABINET CENTERLINE CONCRETE CONDUIT DOWN EXISTING EACH ELEVATION EMBEDMENT EMERGENCY ENCLOSURE EDGE OF PAVEMENT EQUIPMENT E	(F) FLRC FT FS FSALV GA GEND MFR MITTER MITT	FUTURE FLOOR FACE OF CURB FOOT FARSIDE FASTENER GALVANIZED GAUGE GENERATOR GROUND/GROUNDING INSIDE DIAMETER MATERIAL MANUFACTURER MOUNTIED MOUNTING METER MAXIMUM MINIMUM NEW NEARSIDE ON CENTER OUTSIDE DIAMETER PROPOSED PLAYEES PANEL PART OF POSITION	PRELIM PWR OTY R RAD RC RCVR CRECVR CRECVC REQU ROW SH STI STERL SS SS THE THEND TYP UBC W/O W/O XMFR XMITR	PRELIMINARY POWER QUANTITY RADIUS RADIATION RAD CENTER RECEIVER RECEIVER REQUIRED RIGHT OF WAY SHEET SUPPLY STAINLESS STL STAINLESS STL STAINLESS STL STRUCTURAL SQUARE SWITCH THREAD THICK THINNED TYPICAL UNIFORM BUILDING CODE WITH WITHOUT TRANSFORMER TRANSMITTER
--	--	--	---	---	--

# CODE COMPLIANCE

ALL WORK AND MATERIALS SHALL BE PERFORMED AND INSTALLED IN ACCORDANCE WITH THE CURRENT EDITIONS OF THE FOLLOWING CODES AS ADOPTED BY THE LOCAL GOVERNING AUTHORITIES. NOTHING IN THESE PLANS IS TO BE CONSTRUCTED TO PERMIT WORK NOT CONFORMING TO THESE CODES.

1. MICHIGAN BUILDING CODE IBC.

2. MICHIGAN ADMINISTRATIVE REGULATIONS.

3. ANSI/ EIA-222-F LIFE SAFETY CODE NFPA.

PRESSURE REDUCING VALVE

NON-POTABLE VALVE

NON-POTABLE MANHOLE

CATHOIDIC PROT. TEST

JUNCTION BOX

SUBSURFACE XFR

PULL BOX

4. BUILDING OFFICIALS AND CODE ADMINISTRATORS (BOCA) 5. MICHIGAN ELECTRICAL CODE NEC.

6. MICHIGAN MECHANICAL CODE IMC. 7. MICHIGAN PLUMBING CODE IPC.

8. LOCAL BUILDING CODE(S). 9. CITY AND/OR COUNTY ORDINANCES.

10. MUST COMPLY TO LATEST MICHIGAN FIRE CODE. (AND LATEST MUNICIPAL FIRE CODE).

11/19/2020 PERMITTING 9/21/2020 PERMITTING 6/10/202 PERMITTING PERMITTING 3/12/2020 PERMITTING

**APPLICANT** 

neī

ARCHITECT/ENGINEER

Verità Telecommunications Corporation

47059 Five Mile Road Plymouth, MI 48170

**REVISIONS:** 

3030 Warrenville Rd, Suite 340

Lisle, IL 60532

www.extenet.com

YOUR NETWORK

PROFESSIONAL STAMP

DESCRIPTION

# GENERAL NOTES

## ROW GROUND CONSTRUCTION NOTES:

120V POWER REQUIRED FOR 2-WIRE SERVICE.
GC TO REMOVE/CLEAN ALL DEBRIS, NAILS, STAPLES, OR NON-USED VERTICALS OFF THE POLE.
ALL CONSTRUCTION SHALL BE IN ACCORDANCE WITH MUNICIPAL, COUNTY, STATE, AND FEDERAL STANDARDS AND REGULATIONS.
CALL 811 72 HOURS PRIOR TO EXCAVATING AT (800) 482-7171.
ALL LANDSCAPING TO BE RESTORED TO ORIGINAL CONDITION OR BETTER.

ALL FOUIPMENT TO BE BONDED.

METERING CABINET(IF PLACED) REQUIRES 3' CLEARANCE AT DOOR

8. CAULK CABINET BASE AT PAD.

GROUND TESTED AT 25 OHMS OR LESS. 5/8"x8" ROD, CAD WELD OR UL LISTED DIRECT BURY CLAMP BELOW GRADE

3. #6 GROUND AND BOND WIRE.
4. MOLDING, STAPLED EVERY 1' AND AT EACH END
5. GROUND RODS 3' FROM POLE.

FOR UNDERGROUND USE SCHEDULE 40. FOR RISERS USE SCHEDULE 80.

PLACE 2" SDR-11 RED CONDUIT FOR UG POWER APPLICATIONS.
RISERS TO BE ATTACHED TO POLE WITH STANDARD U-CLAMPS AND
LAG SCREWS.

5. RISER U-CLAMPS TO BE INSTALLED EVERY 5'.
6. CONDUIT UNDER 1" MAY BE ATTACHED WITH GROUND WIRE MOLDING

STAPLES.
ALL CONDUIT WILL BE PROOFED WITH A MANDREL AND EQUIPPED WITH PULL ROPE OR MULE TAPE.

MAINTAIN 40" MINIMUM COVER FOR ELECTRICAL CONDUIT.

MAINTAIN 40" MINIMUM COVER FOR COMMUNICATIONS CONDUIT.

IN STREET SLURRY TO GRADE AND MILL DOWN 1-1/2" FOR AC CAP.

IN DIRT SLURRY 18" FROM GRADE, AND FILL WITH 95% COMPACTION NATIVE SOIL FOR BALANCE.

PLACE WARNING TAPE IN TRENCH 12" ABOVE ALL CONDUITS AND #18 WARNING TAPE ABOVE GROUND RING.

# ROW UTILITY POLE CONSTRUCTION NOTES:

NO BOLT THREADS TO PROTRUDE MORE THAN

1-1/2".

FILL ALL HOLES LEFT IN POLE FROM REARRANGEMENT OF CLIMBERS.

3. ALL CLIMB STEPS NEXT TO CONDUIT SHALL HAVE EXTENDED STEPS.

4. CABLE NOT TO IMPEDE 15" CLEAR SPACE OFF

POLE FACE (12:00).

90' SHORT SWEEPS UNDER ANTENNA ARM. ALL
CABLES MUST ONLY TRANSITION ON THE INSIDE

OR BOTTOM OF ARMS (NO CABLE ON TOP OF

ARMS).

USE CABLE CLAMPS TO SECURE CABLE TO ARMS; PLACE 2" CARRIER CABLE ID TAGS ON BOTH SIDES OF ARMS.

USE 90" CONNECTOR AT CABLE CONNECTION TO

ANTENNAS.

8. USE 1/2" CABLE ON ANTENNAS UNLESS
OTHERWISE SPECIFIED.

9. FILL VOID AROUND CABLES AT CONDUIT OPENING
WITH FOAM SEALANT TO PREVENT WATER

── v ── (E) UG WATER − R −−− (E) UG STORM ---- s ---- (E) UG SANITARY ── TV ── (E) UG CABLE TV ---- (E) UG TELEPHONE ---- FO ---- (E) UG FIBER OPTIC --- E --- (E) UG POWER (E) BUILDING

PVR (E) OVERHEAD POWER — □H —— (E) OVERHEAD COMM. ---- (E) WATER BODY \_\_\_\_ (E) WASH/WETLAND — — (E) CULVERT

(E) UG GAS

— □IL — (E) UG PETROLEUM

→ (E) FENCE ---- (E) BLOCK WALL —ıı——ıı—— (E) GUARDRAIL — (E) ROAD EDGE/CURB

---- (E) LIP OF GUTTER ---- (E) dirt road UNKNOWN VAULT (E) DRIVEWAY UV (E) SIDEWALK Œ FIBER VAULT

(E) LANE STRIPE TELEPHONE SMALL PED (P) AERIAL NEW BUILD CATV HAND HOLE — DL — (P) AERIAL OVERLASH — DB — (P) DIRECTIONAL BORE □ CATV LARGE PED ---- TR ----- (P) OPEN TRENCH CABLE SMALL PED SANITARY SEWER MANHOLE 9-00+00 (P) STATIONING STORM SEWER MANHOLE  $\square$ (P) VAULT STORM CATCH BASIN (P) BORE PIT WATER BLOW OFF WATER VALVE DECIDUOUS TREE WATER CURB BOX CONIFEROUS TREE WATER GATE AND VALVE ELECTRIC SIGN WATER MANHOLE 0 BIKE RACK FIRE HYDRANT TRASHCAN WATER VAULT

POST/MARKER UNKNOWN MANHOLE

BACKFLOW VALVE  $\Theta$ AIR RELIEF VALVE WATER WELL MONITOR

FIBER PED

TELEPHONE MANHOLE

TELEPHONE LARGE PED

TELEPHONE VAULT

PADMOUNTED 3PH XFR PAD MOUNTED SWITCHING PAD MOUNTED JUNCTION Z PAD MOUNTED SECTIONALIZER PAD MOUNTED CAPACITOR PAD MOUNTED BREAK SWITCH PAD MOUNTED FUSE DISCONNECT • RECTANGLE POWER MANHOLE 484 LARGE POWER PET • POWER MANHOLE EC ELECTRIC CABINET **O** CROSS WALK POLE LIGHT POLE SMALL LIGHT POLE LARGE

CONTRACT CO POWER POLE

TRANSFORMER POLE

JOINT POLE W/ TRANSFORMER

TELEPHONE POLE CATV POLE

METAL POLE CONCRETE POLE

MIDSPAN CROSSING

TRAFFIC SIGNAL

 $\oplus$ 

POWER METER TRAFFIC SIGNAL POLE GAS VALVE

GAS MANHOLE NORTH ARROV 20 W ELIZABETH ST

SCALE

NTS

SCALE 3

(P) FIBER DETROIT, MI 48201 (P) FIBER COUNT SHEET TITLE:

(P) FIBER SPLICE **GENERAL NOTES** (P) FIBER MIDSHEATH **ABBREVIATIONS** (P) NODE

PROJECT NAME:

NC-MI-DTBUND-TMO

NC-MI-DTBUND-TMO DEYH006A

PROJECT LOCATION:

ROW CONSTRUCTION GENERAL NOTES

LEGEND & SYMBOLS

— - - (E) BOUNDARY LINE

— - - (E) PROPERTY LINE


\_ \_\_ \_ (E) RIGHT OF WAY

PLUG & CAP

(P) STORAGE LOOP

(P) HUB

& SYMBOLS SHEET NUMBER:

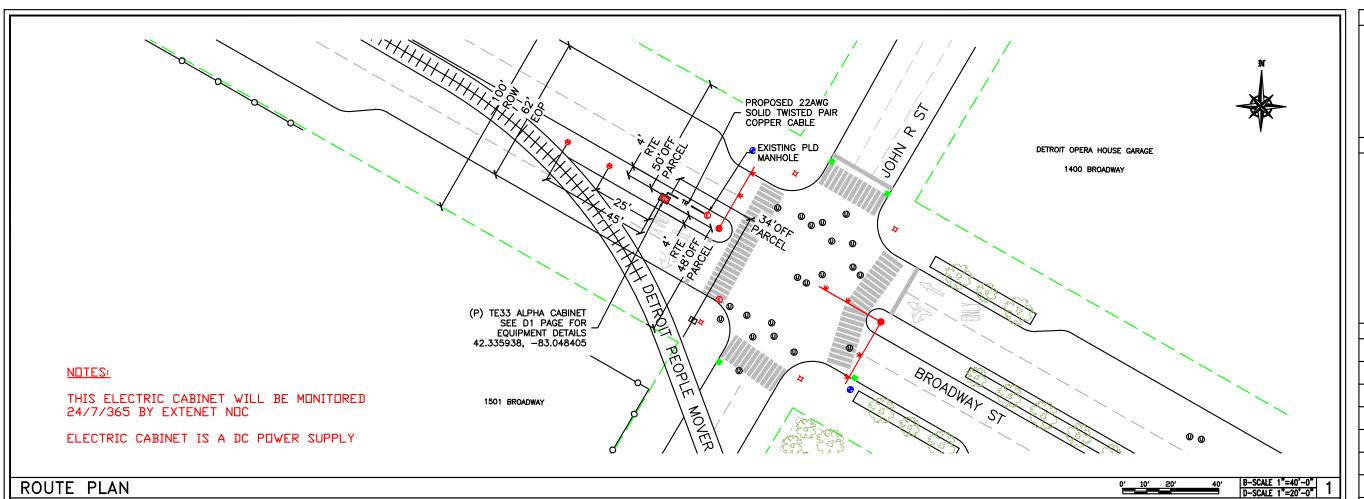

APPLICANT



3030 Warrenville Rd, Suite 340 Lisle, IL 60532 www.extenet.com

# ARCHITECT/ENGINEER



Verità Telecommunications Corporation 47059 Five Mile Road Plymouth, MI 48170

## REVISIONS:

5	11/19/2020	PERMITTING	JL
4	9/21/2020	PERMITTING	JL
3	6/10/2020	PERMITTING	JL
5	6/4/2020	PERMITTING	JL
1	3/12/2020	PERMITTING	JL
#	DATE	DESCRIPTION	INT.

PROFESSIONAL STAMP

PROJECT NAME:

# NC-MI-DTBUND-TMO DEYH006A

PROJECT LOCATION:


20 W ELIZABETH ST DETROIT, MI 48201

SHEET TITLE:

ROUTE PLAN BROADWAY ST & JOHN R ST

SHEET NUMBER:

P1

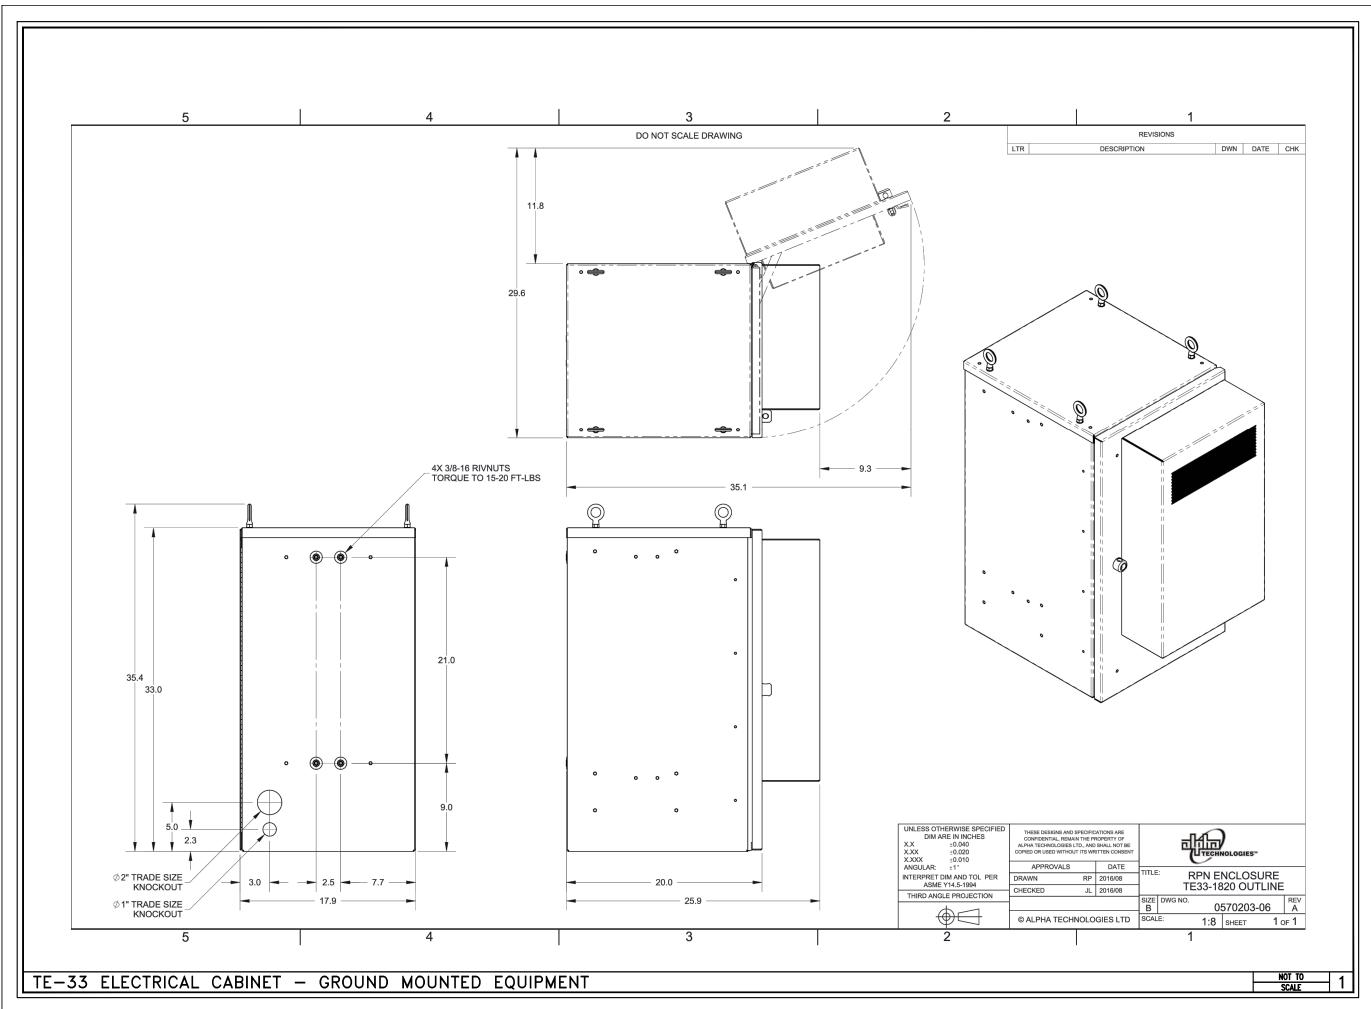





3030 Warrenville Rd, Suite 340 Lisle, IL 60532 www.extenet.com

## ARCHITECT/ENGINEER



Verità Telecommunications Corporation 47059 Five Mile Road Plymouth, MI 48170

REVISIONS:					
6	11/30/2020	PERMITTING	JL		
5	11/19/2020	PERMITTING	JL		
4	9/21/2020	PERMITTING	JL		
3	6/10/2020	PERMITTING	JL		
2	6/4/2020	PERMITTING	JL		
1	3/12/2020	PERMITTING	JL		
#	DATE	DESCRIPTION	INT.		

PROFESSIONAL STAMP

PROJECT NAME:

# NC-MI-DTBUND-TMO DEYH006A

PROJECT LOCATION:


20 W ELIZABETH ST DETROIT, MI 48201

SHEET TITLE:

ROUTE PLAN E MONTCALM ST & BRUSH ST

SHEET NUMBER:

D1

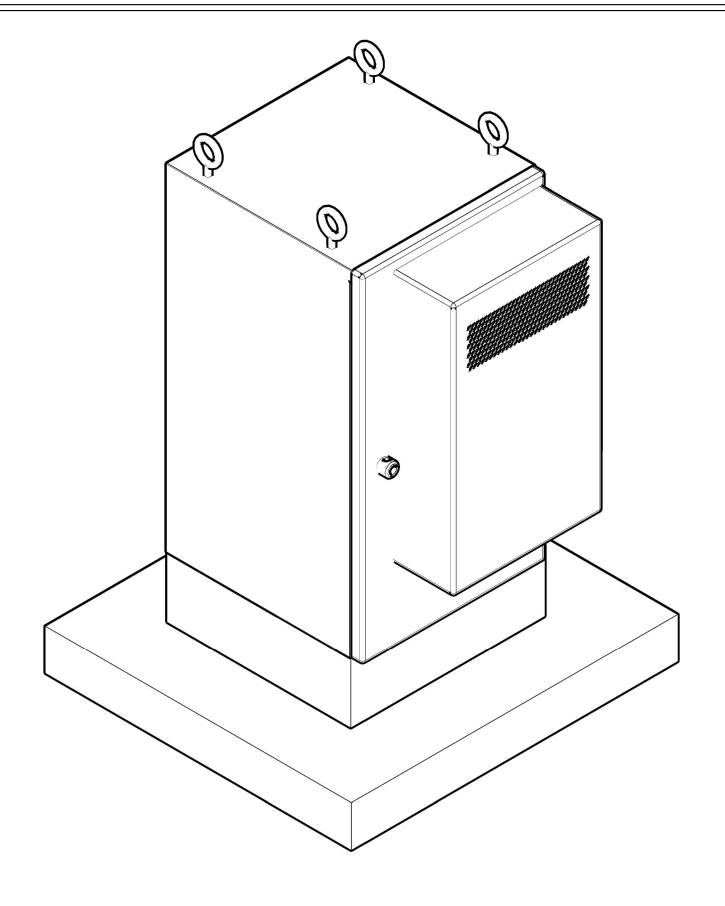

30" x 32" x 4" CONCRETE PAD WITH RAISED SECTION 18" x 19" x 6"

CONCRETE PAD

B-SCALE 3/4"=1'-0" D-SCALE 1 1/2"=1'-0"

# APPLICANT



3030 Warrenville Rd, Suite 340 Lisle, IL 60532 www.extenet.com

# ARCHITECT/ENGINEER



Verità Telecommunications Corporation 47059 Five Mile Road Plymouth, MI 48170

REVISIONS:		
6	11/30/2020	PERMITTING

5	11/19/2020	PERMITTING	۲
4	9/21/2020	PERMITTING	JL
3	6/10/2020	PERMITTING	٦
2	6/4/2020	PERMITTING	٦
1	3/12/2020	PERMITTING	JL
#	DATE	DESCRIPTION	INT.

PROFESSIONAL STAMP

PROJECT NAME:

# NC-MI-DTBUND-TMO DEYH006A

PROJECT LOCATION:

20 W ELIZABETH ST DETROIT, MI 48201 SHEET TITLE:

CONCRETE PAD DETAILS

SHEET NUMBER:

**D**2