


GENERAL NOTES:

1. CONTRACTOR RESPONSIBLE FOR CONTACTING ALL UTILITIES IN THE RIGHT OF WAY WORK AREA. DO NOT PROCEED W/ RIGHT-OF-WAY WORK UNTIL THE APPROPRIATE APPROVALS ARE GRANTED.

RIGHT OF WAY ENCROACHMENT:

1. THE ENCROACHMENT UNDERGROUND IS AN EXISTING ENCROACHMENT THAT HAS EXISTED SINCE THE BUILDING WAS CONSTRUCTED IN 1914.
2. THE SCOPE OF WORK IS TO REPAIR THE EXISTING BASEMENT VAULT WALL WHICH IS OUT OF PLUMB AND TO INSTALL A NEW CEILING ON THE EXISTING VAULT SPACE.

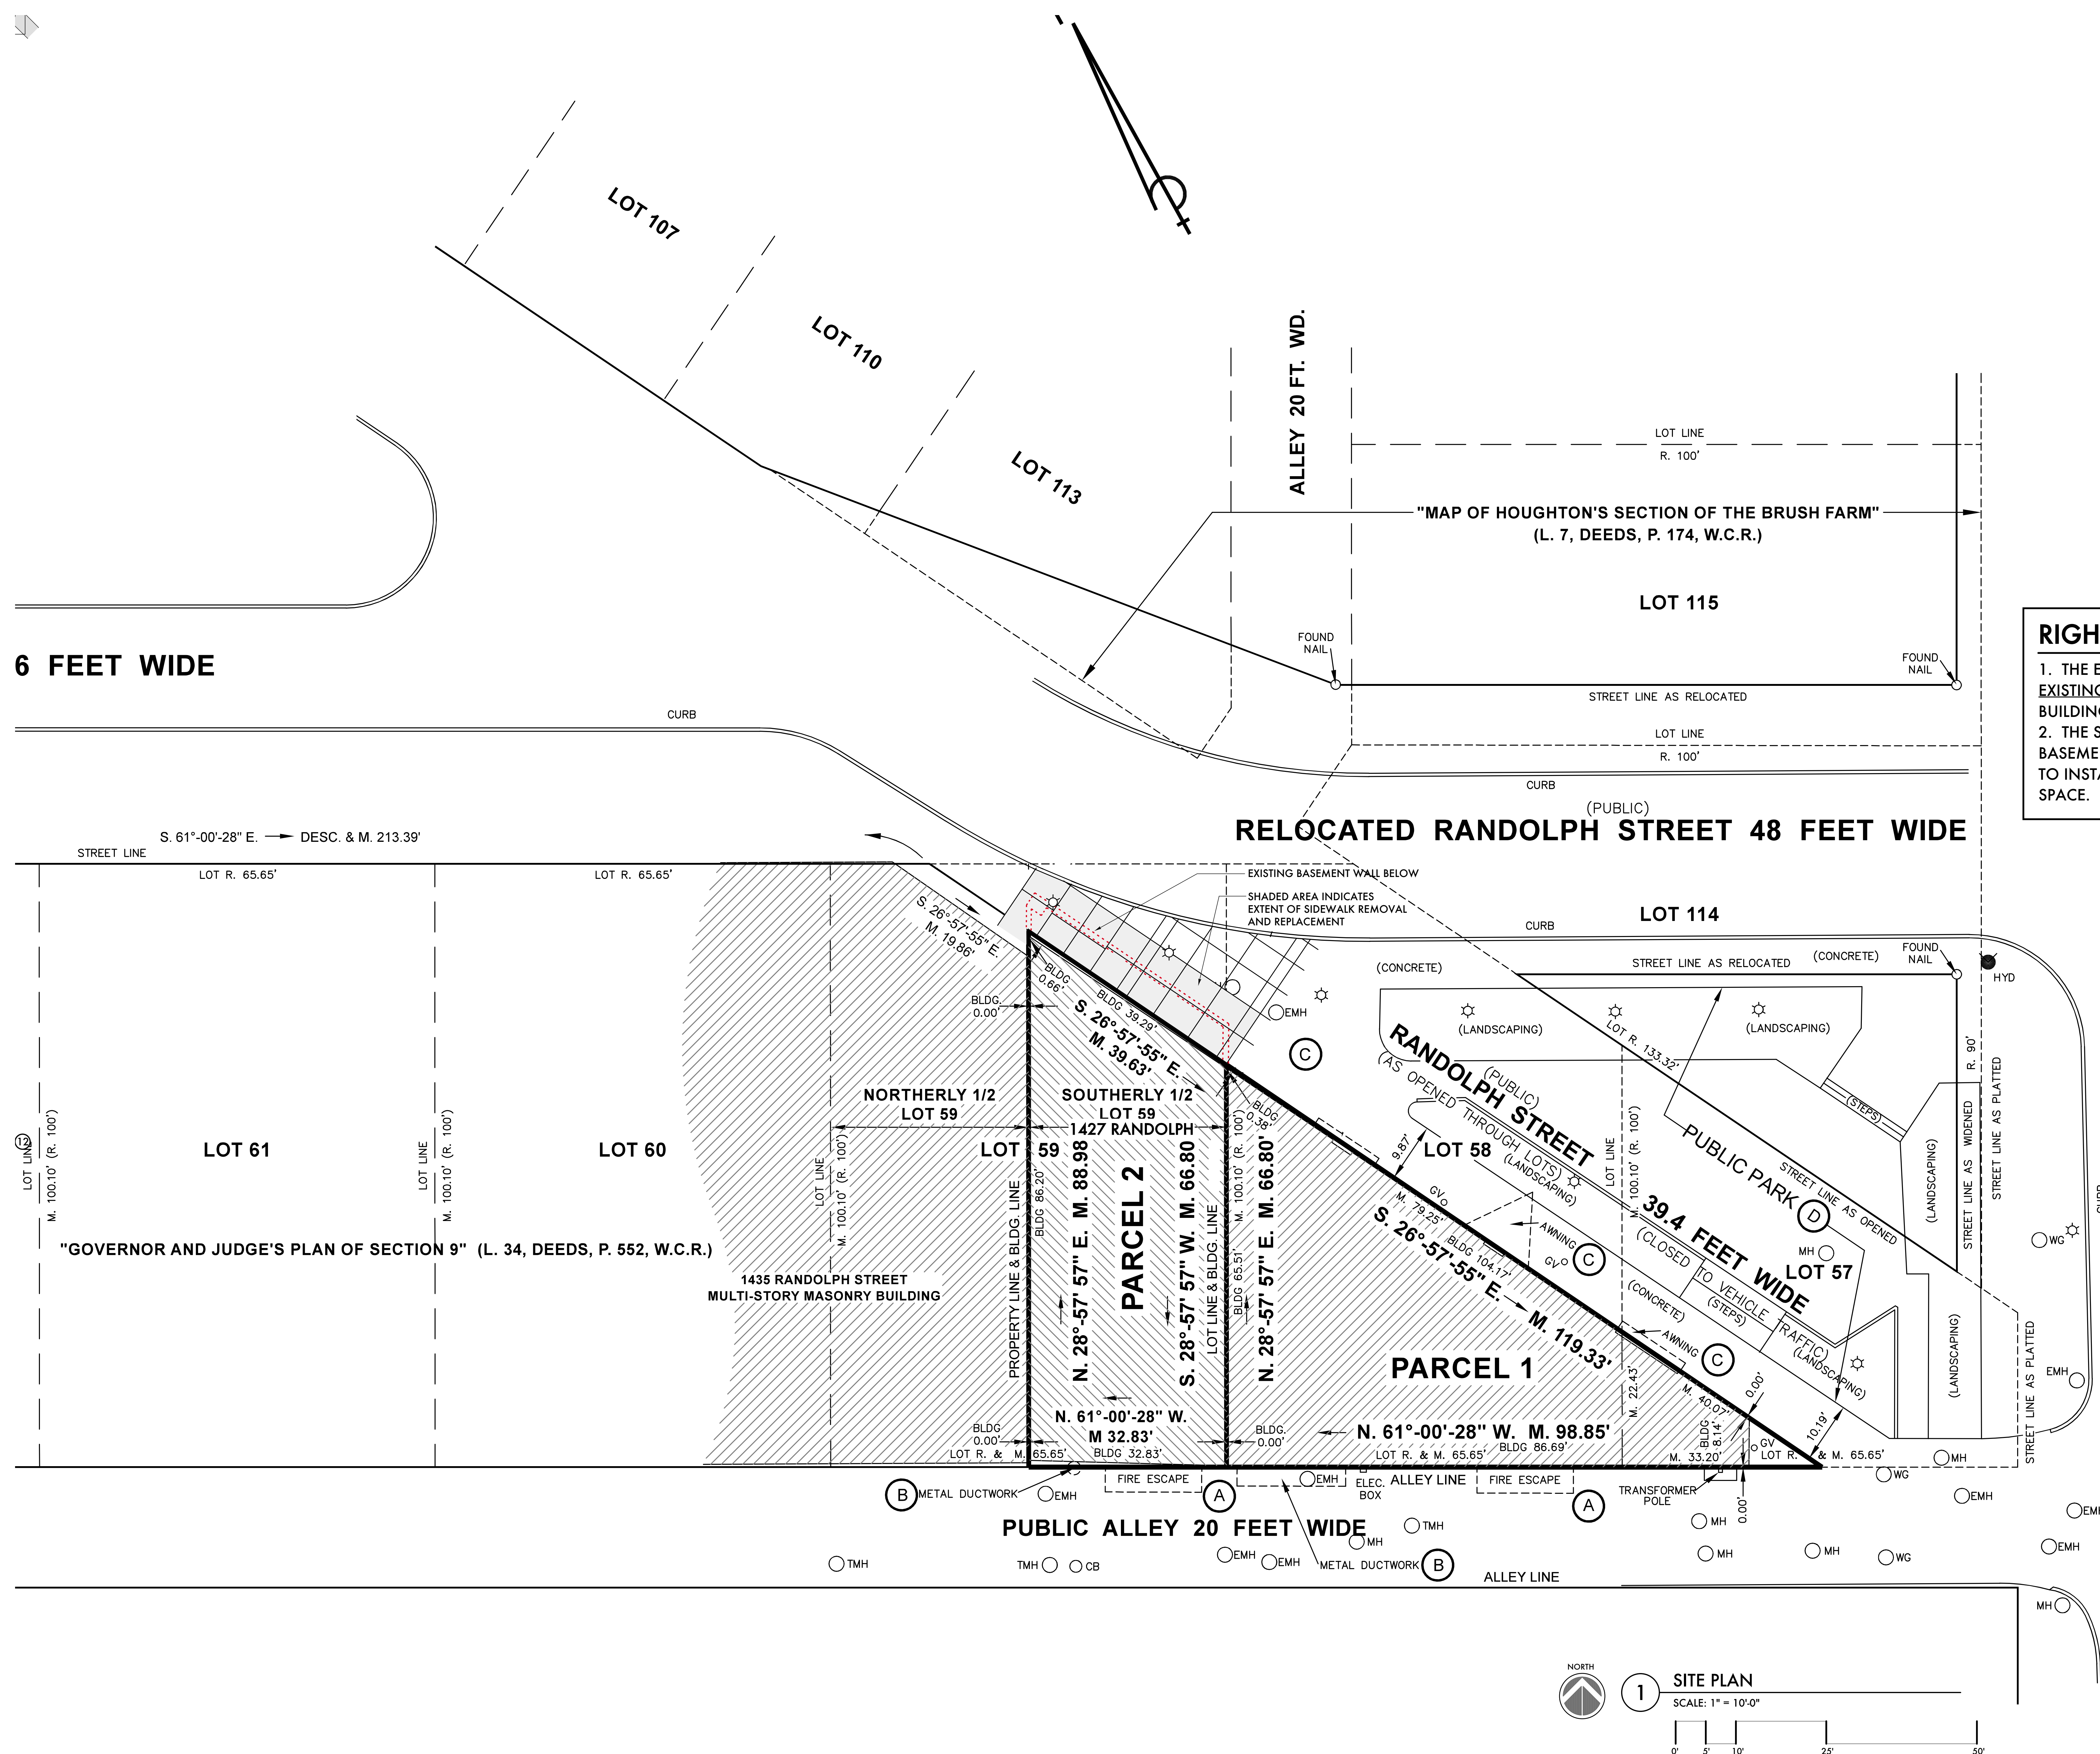

GRATIOT AVENUE WIDTH VARIES



10/12/23 ADD #2 - Encroachment Permit
 10/03/23 ADD #1 - Review Comments
 Date: Issued For:
Sidewalk Vault Repair
 1427 Randolph Street
 Detroit, Michigan 48226
studiozONE : DETROIT
 architectural | urban | interior DESIGN
 350 Madison Avenue
 4th Floor
 Detroit, Michigan 48226
 studiozonedetroit.com
 313.447.2790 (t)
 jpb@ware.house.com

Project Number: 2023
 Sheet Title:
SITE PLAN

Sheet Number:
A2.10
 © 2023 studiozONE, llc

