



Central Services Facility

313-267-8000 • detroitmi.gov/DWSD

Date:

Petition Map:

- ☐ Outright Vacation
- ☐ Conversion to Easement

- ☐ Dedication
- ☐ Encroachment

☐ Berm Use

☐ Temporary Closing

The above petition has been received and reviewed by this office. Please see below for the review status as marked.

☐ Approved Subject to Attached Provisions

☐ Not Approved

☐ Revise and Resubmit

--

Attached is the DWSD provision related to the petition.

	Name	Title	Signature	Date
Reviewed by:			<i>Mohammad Siddique</i>	
Approved by:			<i>Mohammad Siddique</i>	

PROVISIONS FOR ENCROACHMENT

1. By approval of this petition the Detroit Water and Sewerage Department (DWSD) does not waive any of its rights to its facilities located in the right of way, and at all time, DWSD, its agents or employees, shall have the right to enter upon the right of way to maintain, repair, alter, service, inspect, or install its facilities. All costs incident to the damaging, dismantling, demolishing, removal and replacement of structures or other improvements herein permitted and incurred in gaining access to DWSD's facilities for maintenance, repairing, alteration, servicing, or inspection by DWSD shall be borne by the petitioner. All costs associated with gaining access to DWSD's facilities, which could normally be expected had the petitioner not encroached into the right of way shall be borne by DWSD.
2. All construction performed under this petition shall not be commenced until after five (5) days written notice to DWSD. Seventy-two (72) hour notice shall also be provided in accordance with P.A. 53 1974, as amended, utilizing the MISS DIG one call system.
3. Construction under this petition is subject to inspection and approval by DWSD. The cost of such inspection shall, at the discretion of DWSD, be borne by the petitioner.
4. DWSD prohibits the use of heavy construction equipment or the storage of building material directly over or near DWSD facilities. DWSD also prohibits the use of cranes and balls or hydraulic rams for pavement removal where DWSD facilities are involved. If the water main or sewer facilities are broken or damaged as a result of any action on the part of the contractor, the contractor shall be liable for all costs incidental to the repair of such broken or damaged water main or sewer facilities. If DWSD facilities located within the street shall break or be damaged as the result of any action on the part of the petitioner, then in such event the petitioner agrees to be liable for all costs incident to the repair, replacement or relocation of such broken or damaged DWSD facilities.
5. The petitioner shall hold DWSD harmless for any damage to the encroaching device constructed or installed under this petition, which may be caused by the failure of DWSD's facilities.
6. If at any time in the future the petitioner shall request removal and / or relocation of DWSD's facilities in the street being encroached upon, the petitioner agrees to pay all costs for such removal and/or relocation.
7. Prior to construction, Easement Encroachment Permit (EEP) should be obtained and the insurance required by the EEP should not expire until after completion of the construction.
8. For any proposed work that involves DWSD water mains and/or sewers, an approval and a permit is required from DWSD before commencement of work.
9. It is DWSD's requirement that any proposed utility crossing DWSD water mains and/or sewers perpendicularly must maintain a minimum of 18 inches vertical clearance. Any proposed utility running adjacent to DWSD water mains and/or sewers must maintain a minimum of 10 feet lateral clearance including any conduit and/or manholes walls. No utility is allowed to run along the top of the water main or/or sewer.
10. It is DWSD's requirement that no encroachment has a vertical clearance of less than 16 feet from the ground surface over DWSD water mains and/or sewers.



Wade Trim, Inc.

555 S. Saginaw Street, Suite 201 • Flint, MI 48502
810.235.2555 • www.wadetrim.com

December 10, 2024

On Behalf of
Great Lakes Water Authority
9300 West Jefferson Boulevard
Detroit, MI 48209

Attention: City of Detroit-Dept of Public Works
Engineering Division

Re: Encroachment - Letter of Intent

Dear City Engineer:

On behalf of Great Lakes Water Authority (GLWA), I am requesting for a status change to the right of way for encroachment. This letter is to detail the summary of the proposed work in the right of way.

GLWA, is planning to perform improvements at their Hubbell Southfield Combined Sewer Overflow (CSO) Facilities in the City of Dearborn. In coordination with the work being performed at the Hubbell Southfield facility, GLWA is proposing to refurnish two level sensors within the City of Detroit. GLWA is proposing to refurnish a level sensor at West Chicago and Hubbell at 9523 Hubbell (L-201).

The sensor will be serviced by DTE electric. New 2-inch PVC conduit will be installed from the existing utility pole, in the berm, to a new DTE meter. From the new meter, a new pedestal will be installed. We are proposing to remove the existing concrete pedestal and replace it with a new pedestal. New wire will be run through the existing 1-inch conduit from the pedestal to the existing manhole in the roadway. The new sensor and other instruments will be installed and housed in existing manhole indicated on the plans. A new electrical cabinet will be installed on top of the new pedestal. The dimensions of the new cabinet will be 15 inches in depth, 20 inches in length, and 36 inches in height. The site will be restored according to City of Detroit specifications and standards.

The right of way permit application for this petition has been submitted and is currently under review. See attached for all related maps, drawings, and plan sheets.

If you need additional information regarding this project, please contact its project manager, Kevin Vander Tuig or Kashmira Patel, respectively at kvandertuig@wadetrim.com and kashmira.Patel@glwater.org.

Very truly yours,

Wade Trim, Inc.


A handwritten signature in black ink, appearing to read "Danielle G".

Danielle Garlington
Engineer

DG:reb
GLW2033
[20241210 Letter of Intent ENG-24-1443 L201_9533 Hubbell .docx](#)

cc: Kevin Vander Tuig

9527 Hubbell Ave

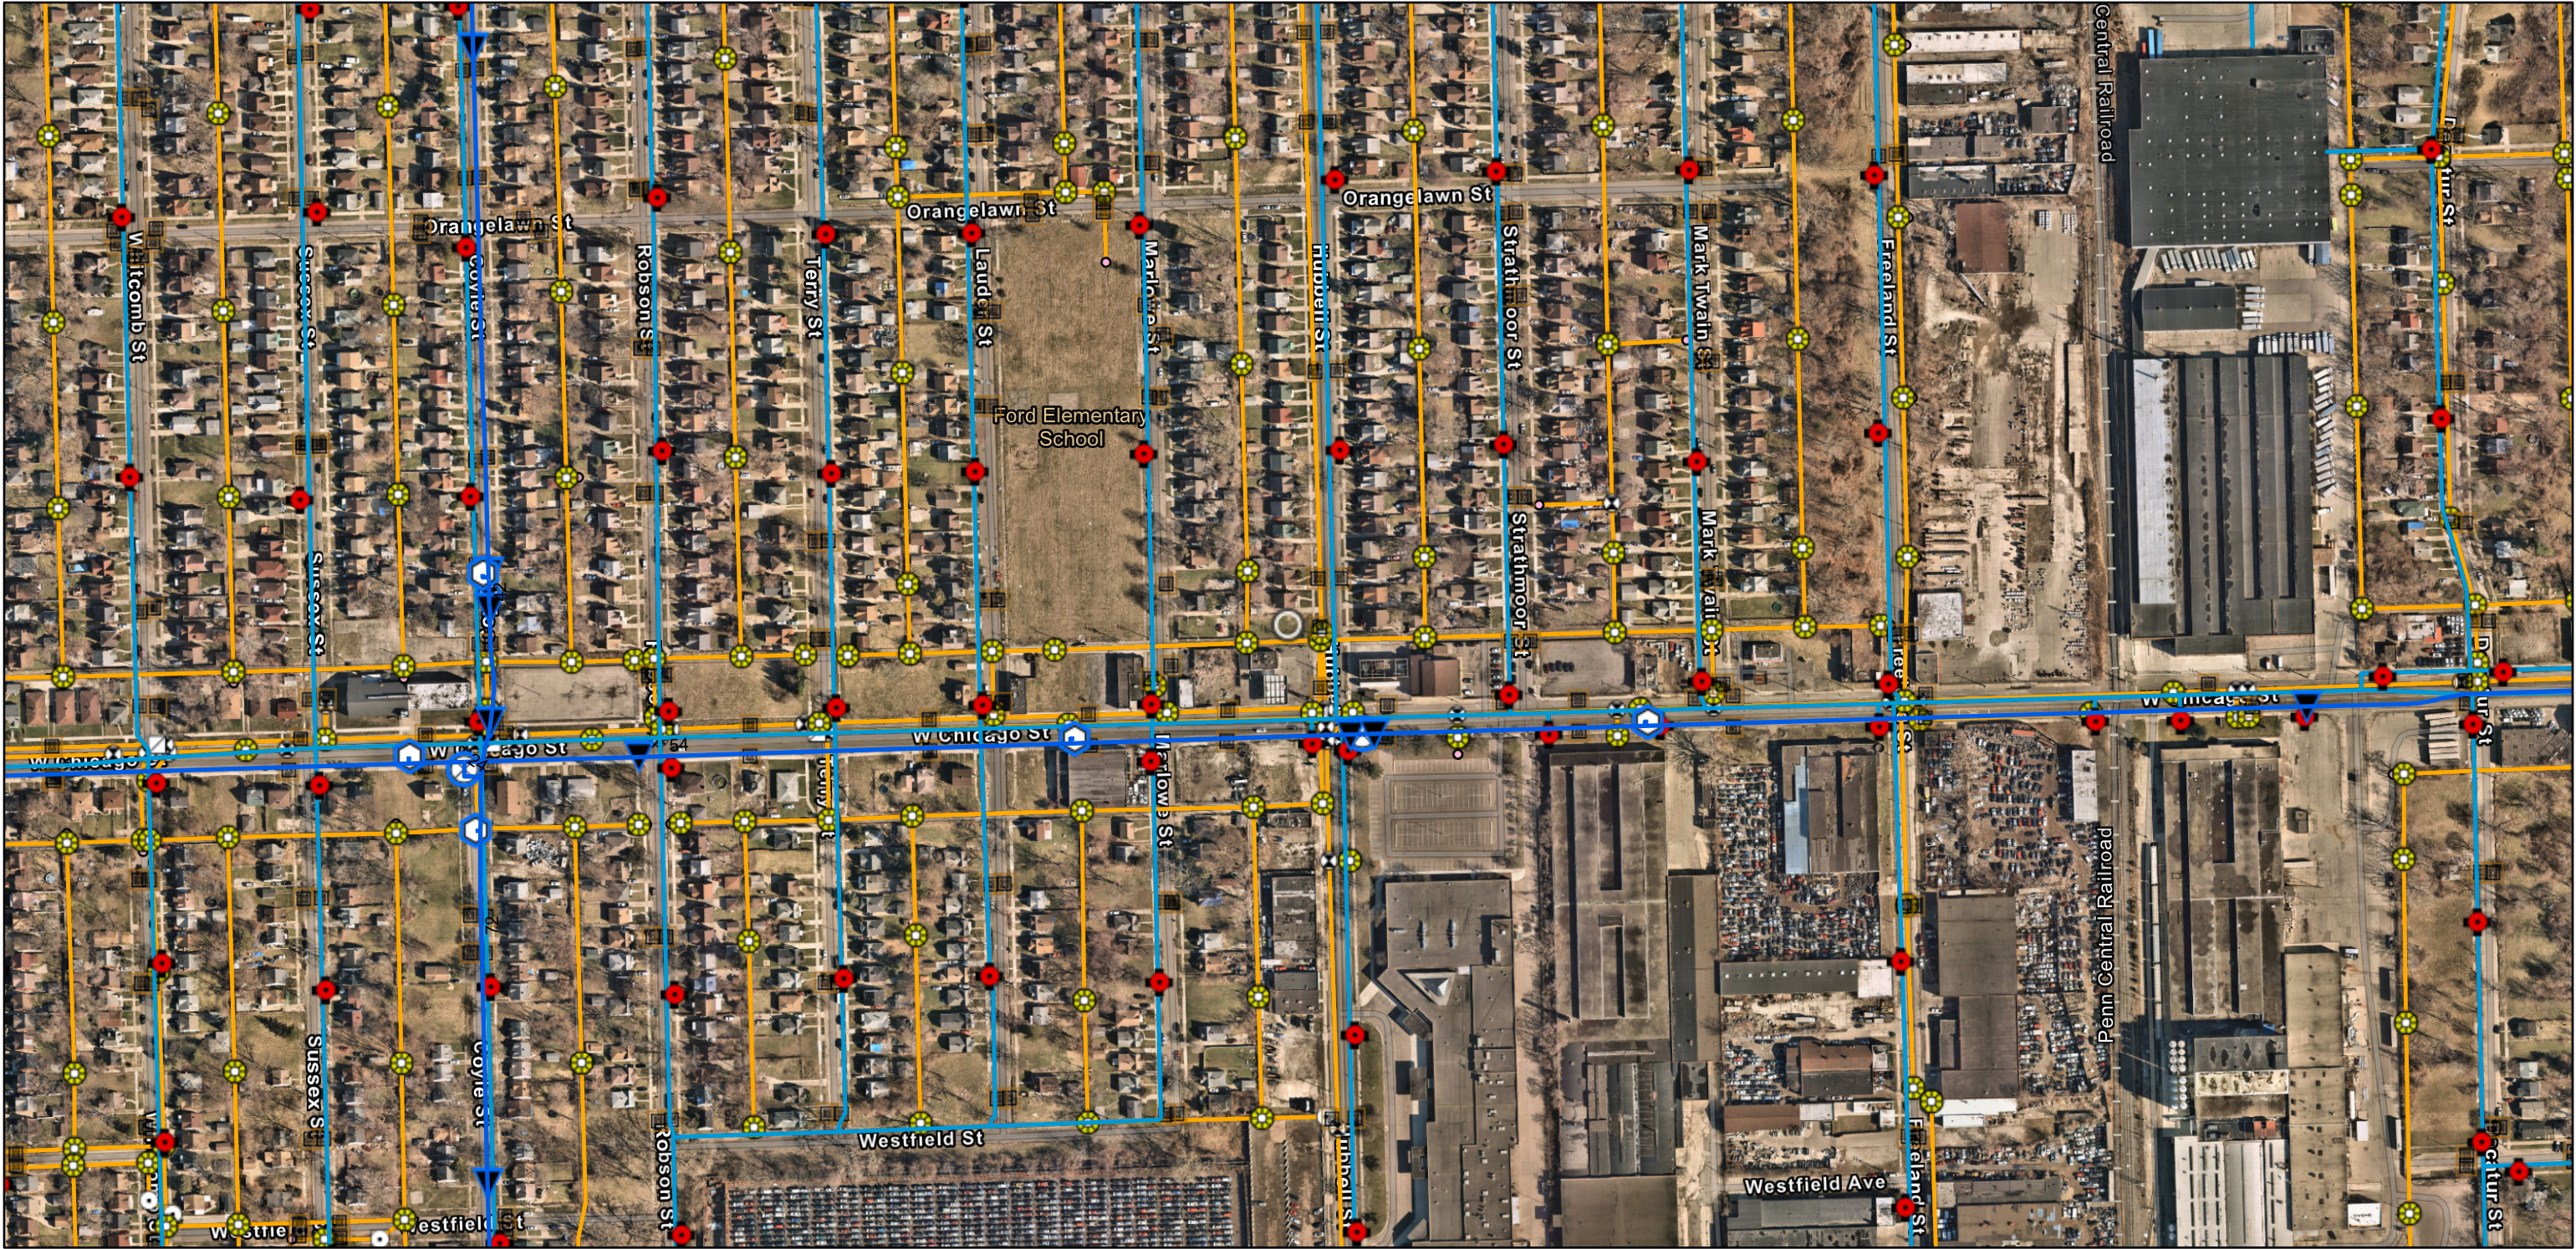

2/28/2025

Transmission System Mains - GLWA

Active Water Main

Transmission System Valves - GLWA

Blowoff

Cone



Gate



Manual Air



Distribution System Hydrant

Distribution System Main

Active

Abandoned

Wastewater Catch Basin

Wastewater Manhole



Wastewater Fitting

Bend/Slope Change

Blind Connection

Bulkhead/Cap

Material/Size Change




Crown/Main Point

Wastewater GravityMain


Active

Abandoned/Inactive/Retired

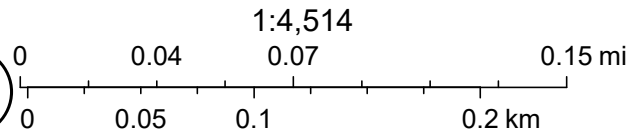

DWSD, Sources: Esri, TomTom, Garmin, FAO, NOAA, USGS, © OpenStreetMap contributors, and the GIS User Community

9527 Hubbell Ave

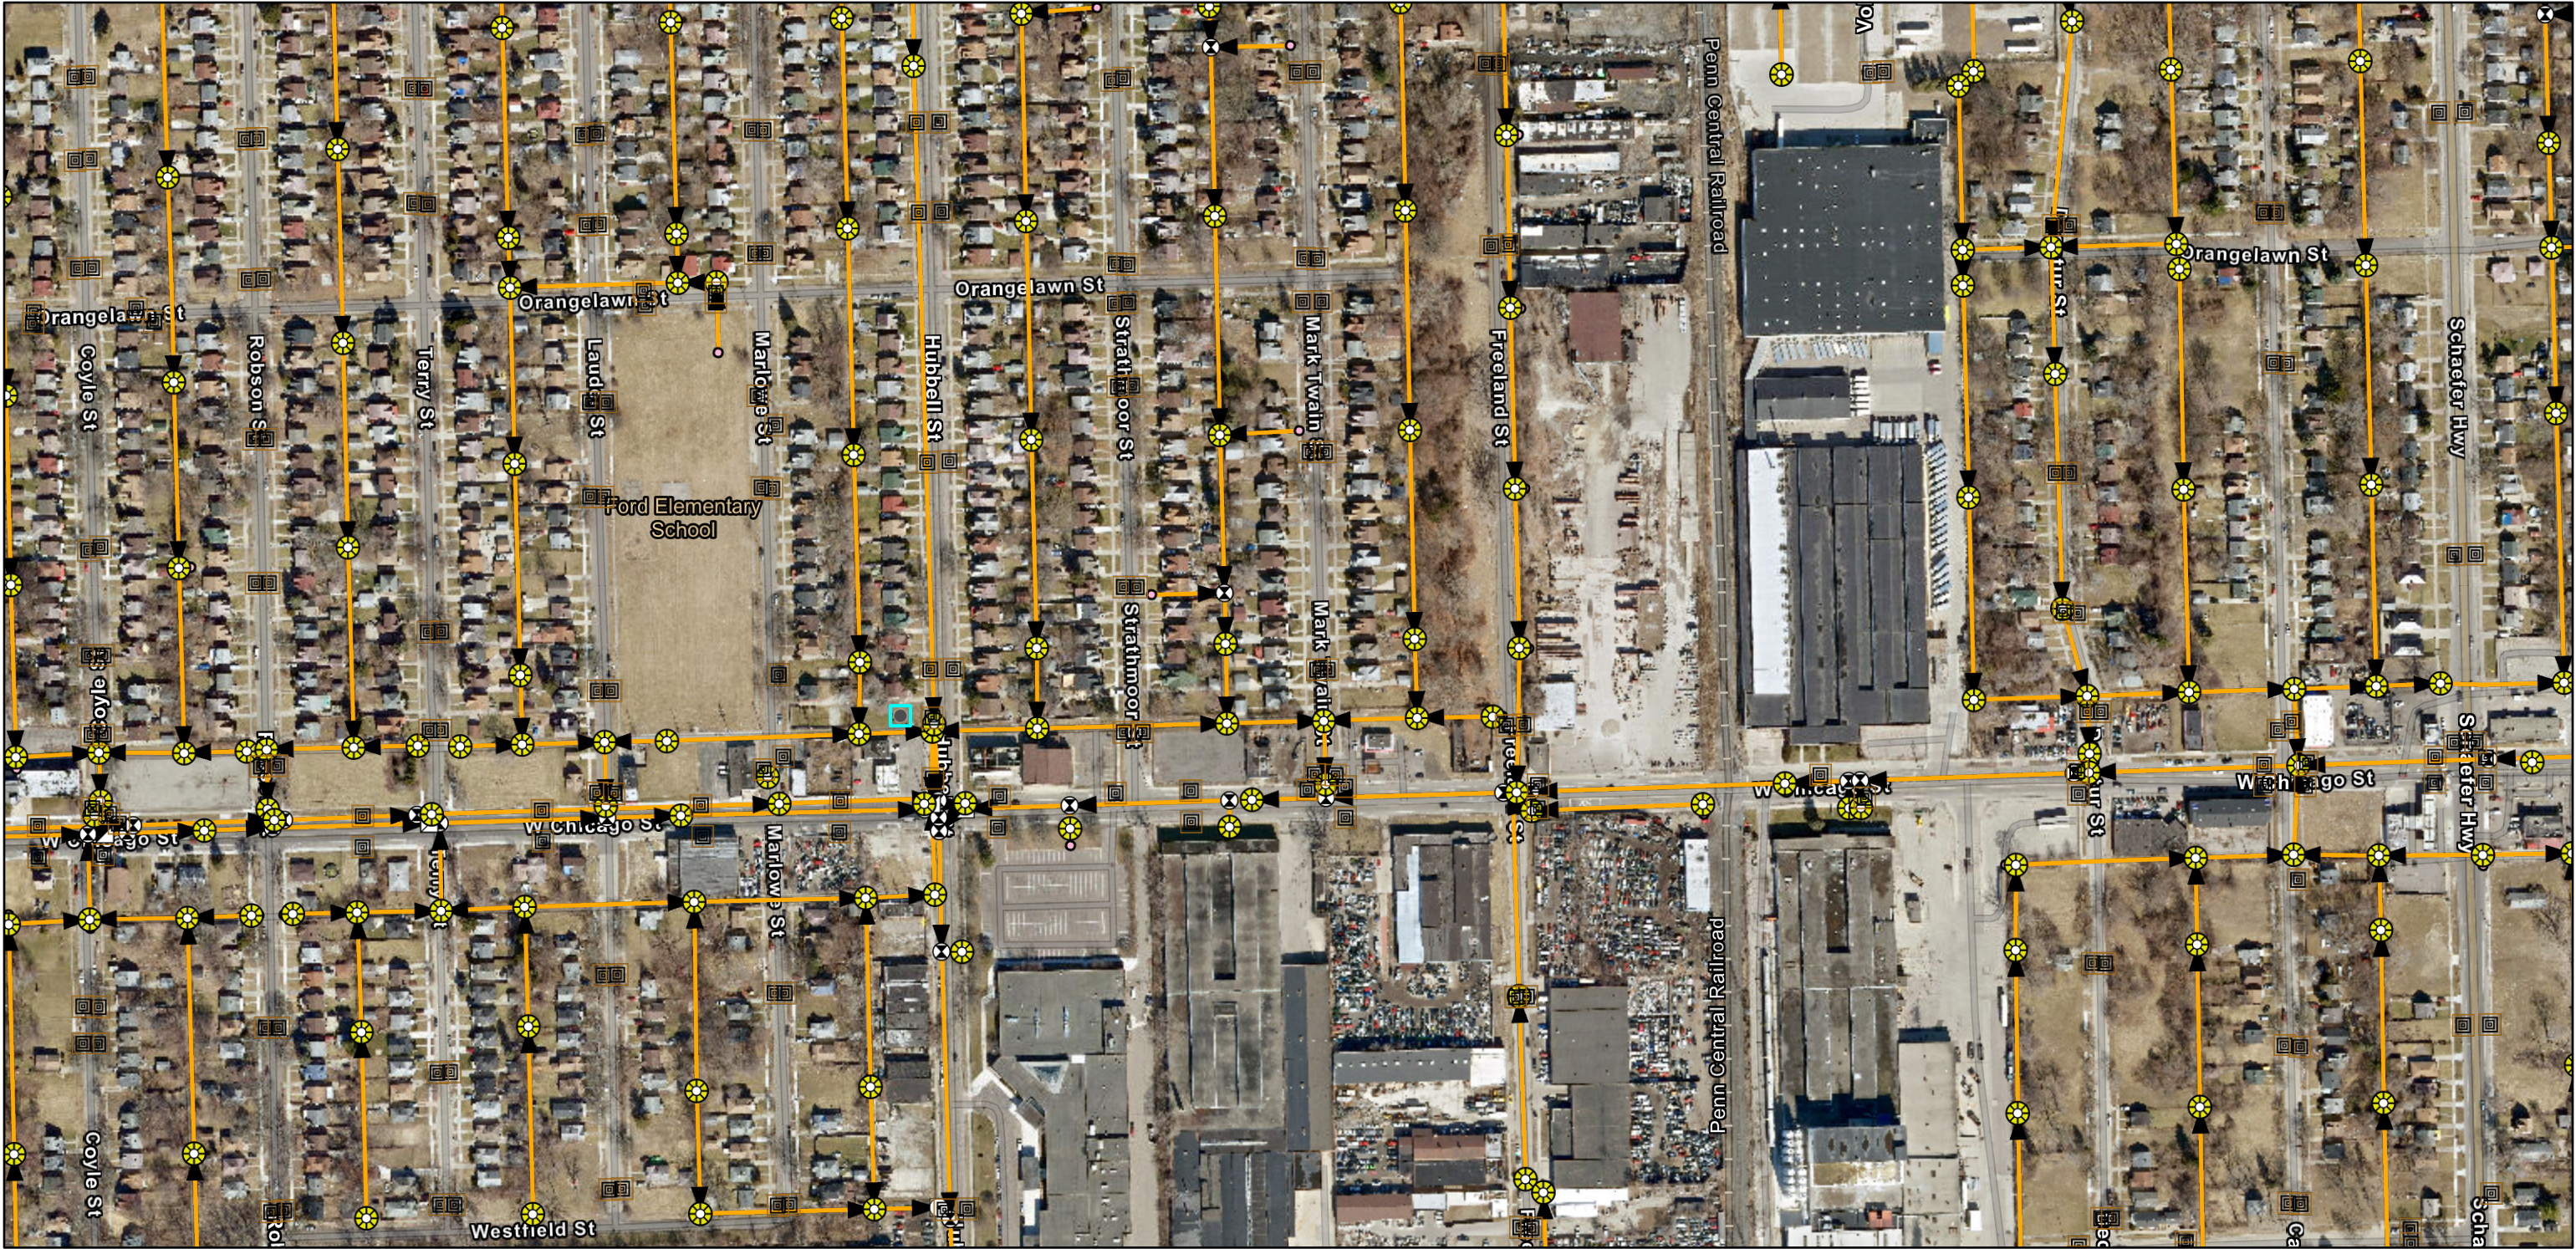

2/28/2025, 9:26:43 AM

Wastewater GravityMain


- Active
- Abandoned/Inactive/Retired
- DWSD Wastewater Flow Direction

Wastewater Fitting

- Bend/Slope Change
- Blind Connection
- Bulkhead/Cap


Material/Size Change

- Crown/Main Point
- Wastewater Manhole
- Wastewater Catch Basin

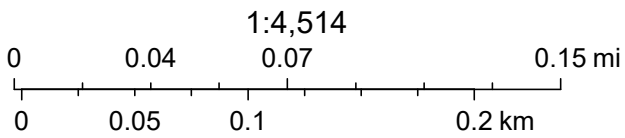

Sources: Esri, TomTom, Garmin, FAO, NOAA, USGS, © OpenStreetMap contributors, and the GIS User Community, Maxar




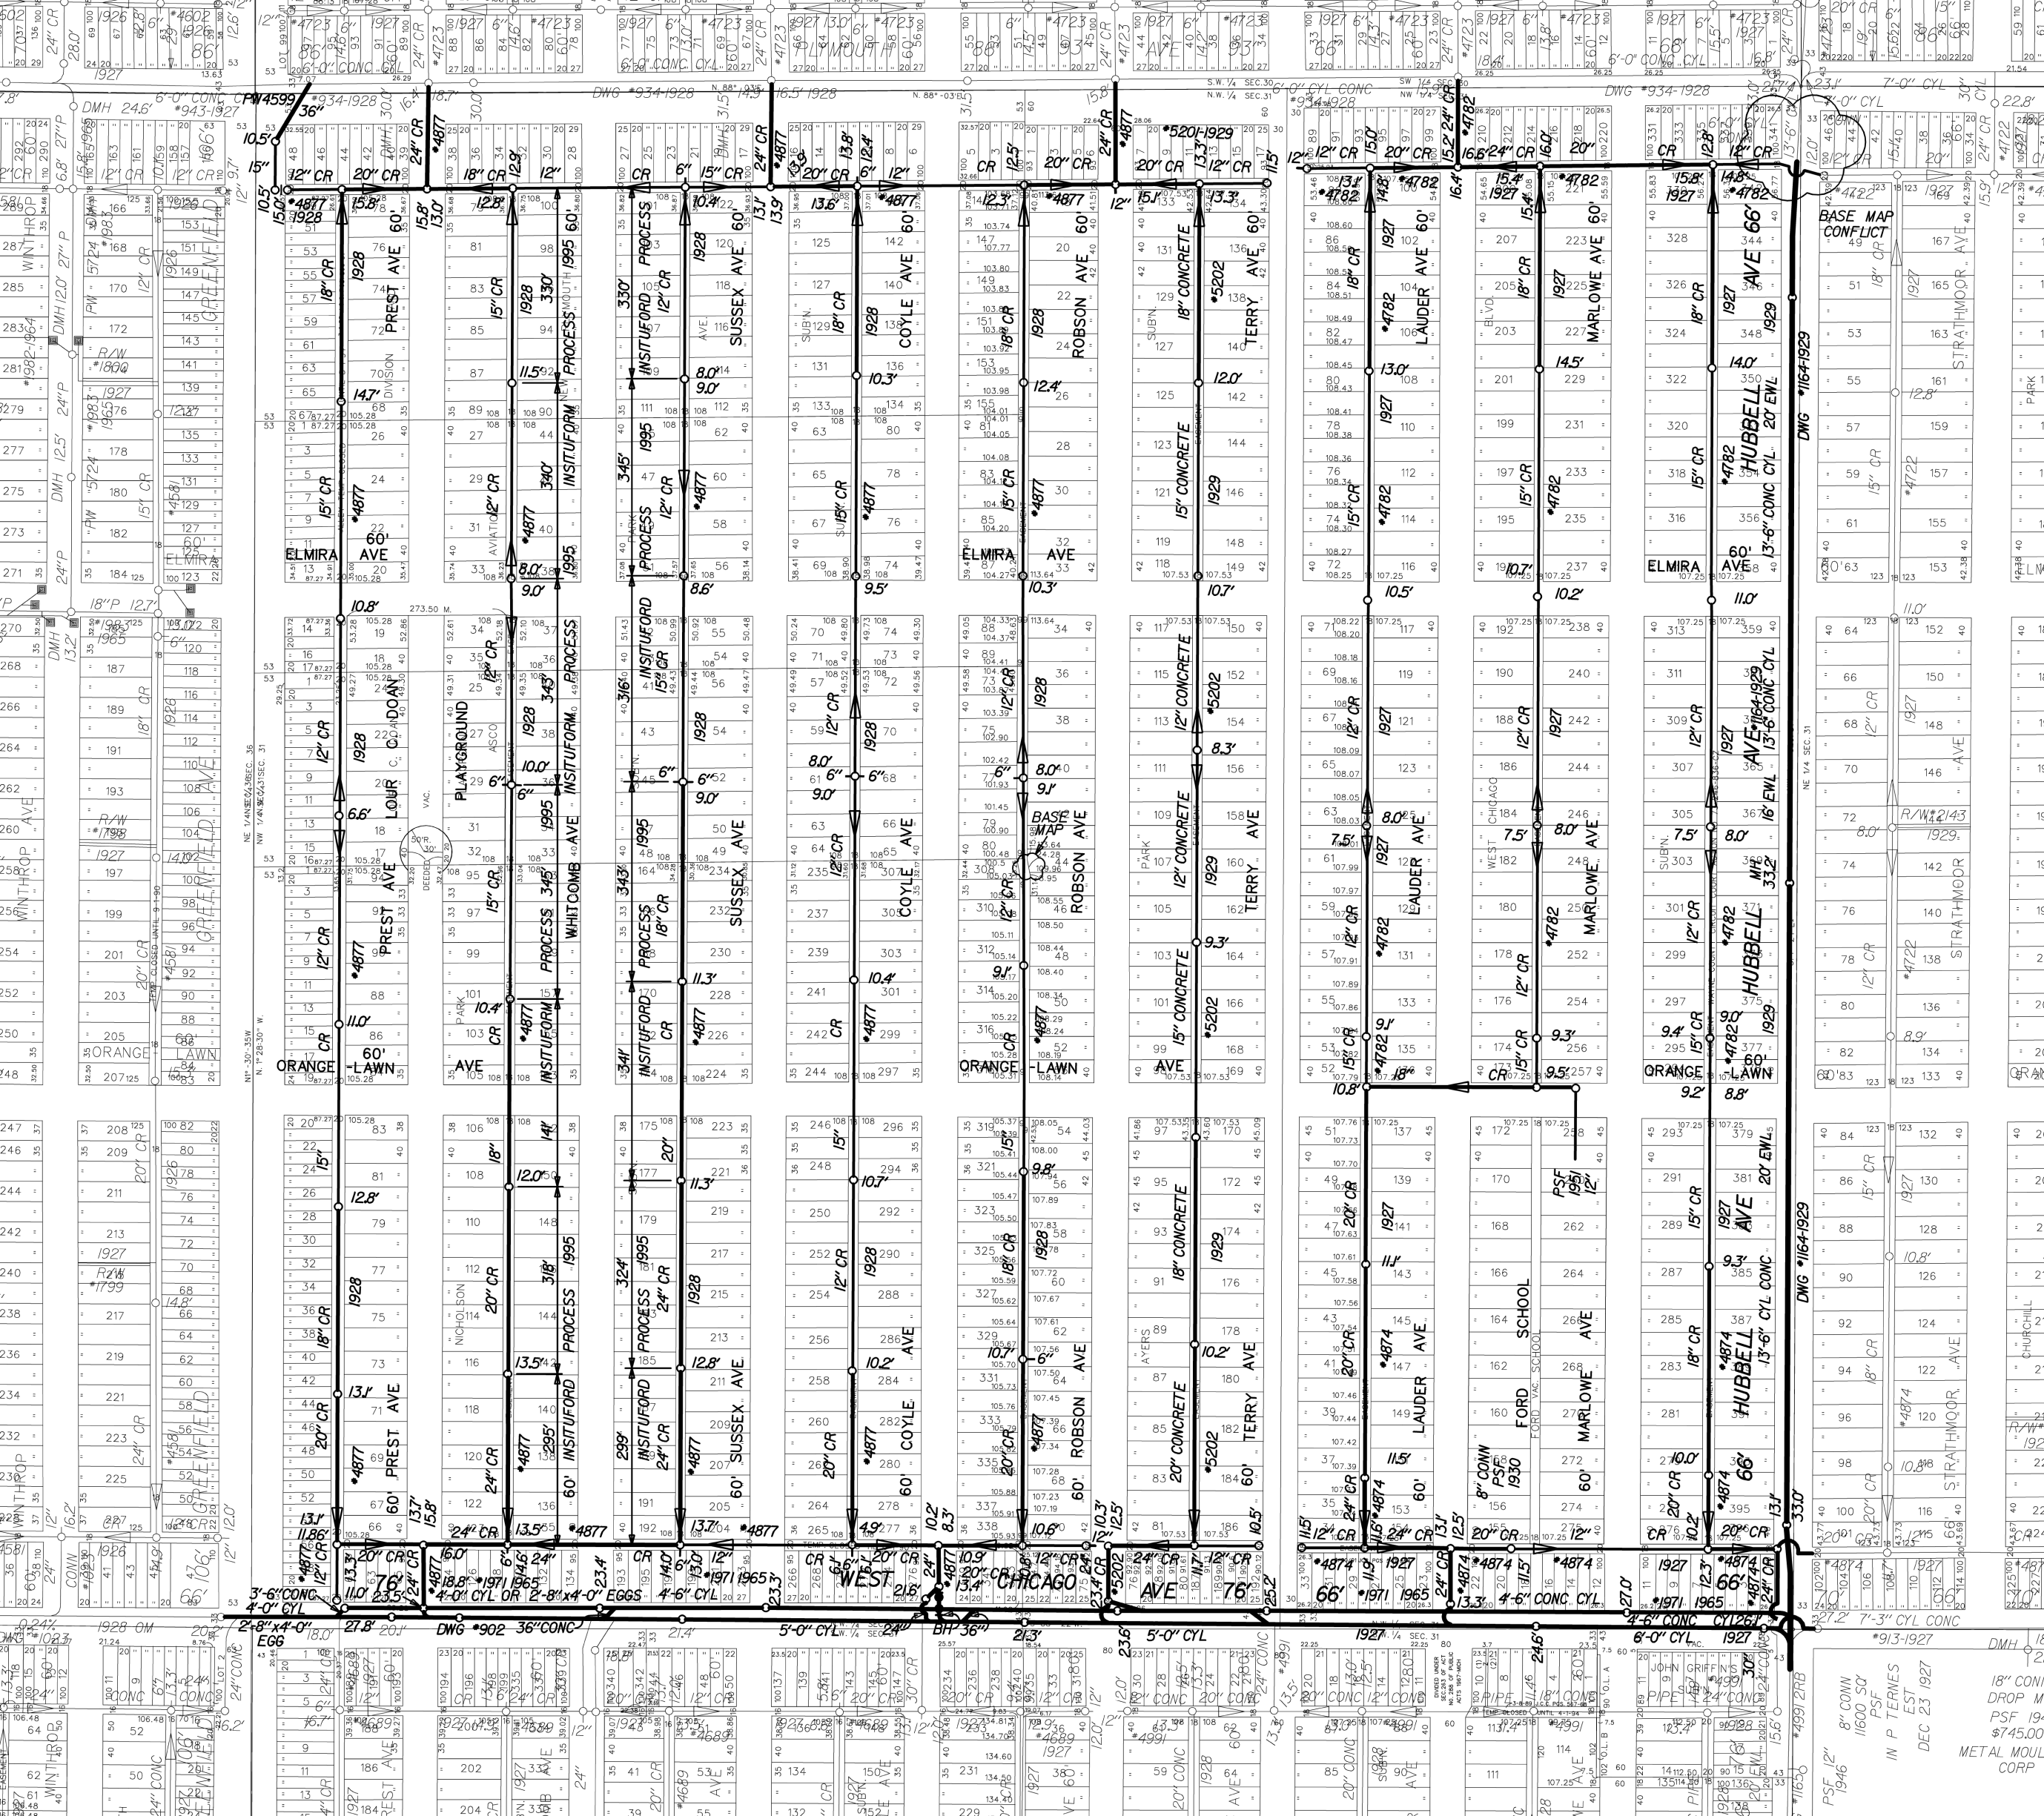

MAP-24-180

ORANGELAWN AVE. 60 FT. WD.

DRAFT

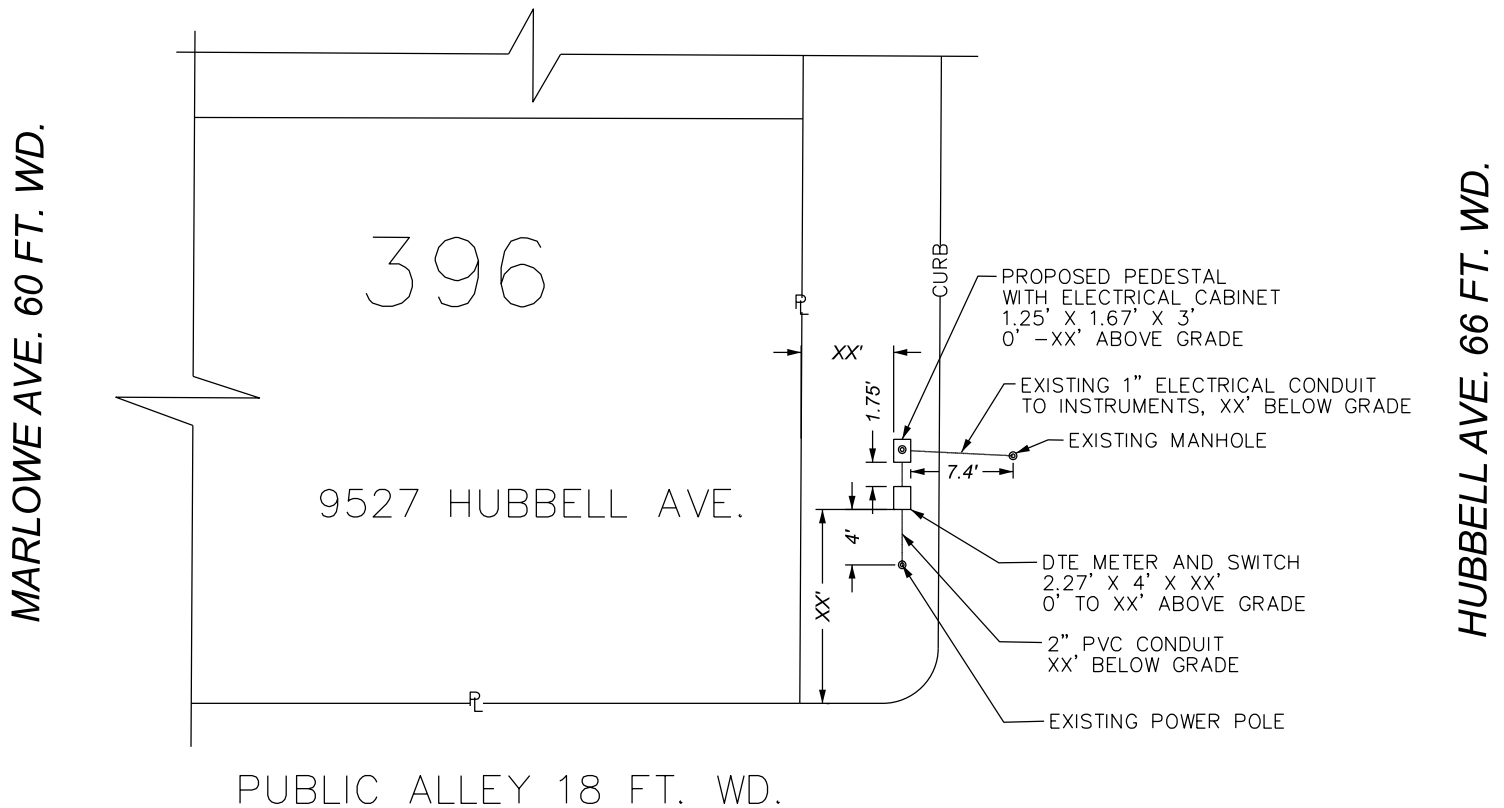

Please help with the following questions and the dimensions marked by XX.


Page four of the site plan shows one proposed pedestal. Page nine shows a pedestal with a box and another meter box.

What is the distance from the property lines?

How deep are the below grade conduits?

What is the height of the pedestal with the electrical cabinet?

What is the height and depth of the meter box? (27.25 wide x 42"min to 6' max to top of meter box x how thick?)

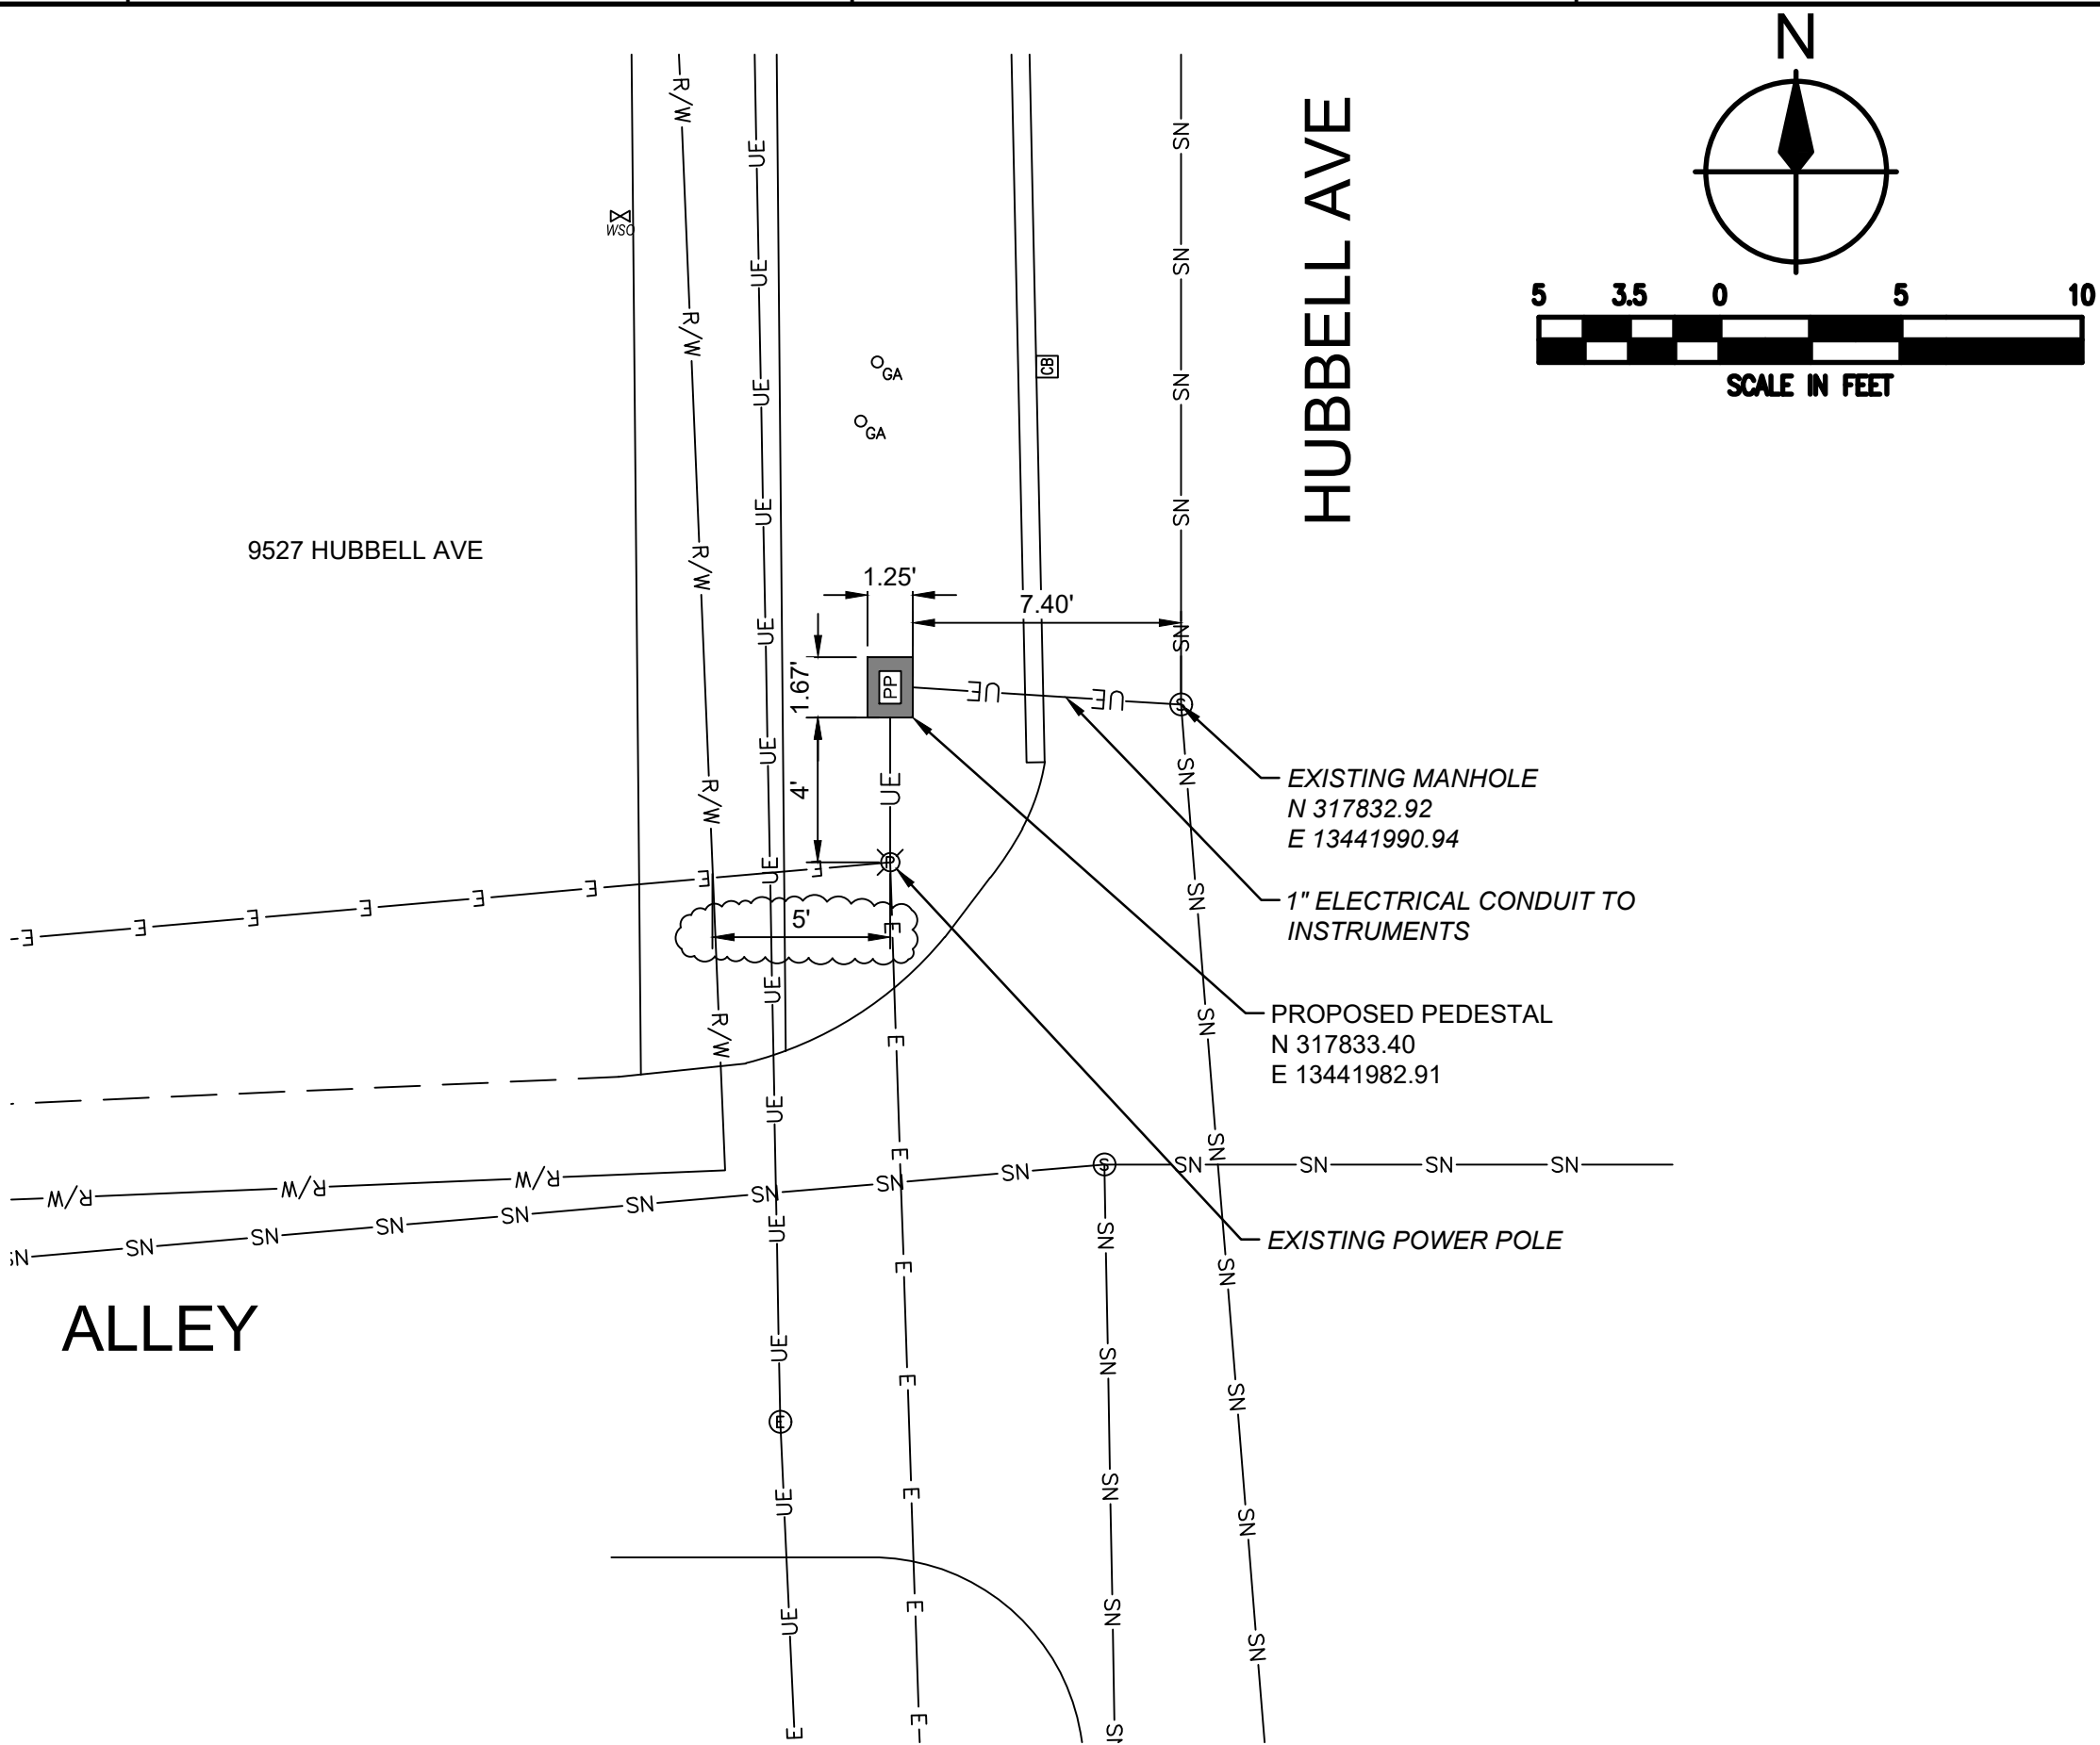

MUNICIPALITY & UTILITY CONTACTS

AT&T
ANIKA ESTES
248-454-2998
CE3239@ATT.COM

CITY OF DETROIT ENGINEERING
RAVEN WRIGHT
313-224-3954
RAVEN.WRIGHT@DETROITMI.GOV

DTE ELECTRIC
313-407-5364

DTE GAS
EMILY TEPPER
248-318-7839
SEMI_GASDESIGN@DTEENERGY.COM

DETROIT WATER AND SEWERAGE
KAREN KENNEDY
313-267-1261
KAREN.KENNEDY@DETROITMI.GOV

GREAT LAKES WATER AUTHORITY
DANIEL MILLER
313-378-4908
DANIEL.MILLER@GLWATER.ORG

NOTES

EXISTING MANHOLE
42° 21' 57" N, 83° 11' 15" W

PROPOSED PEDESTAL
42° 21' 58" N, 83° 11' 15" W

THE EXISTING 1- INCH ELECTRICAL CONDUIT IS IN FAIR
CONDITION. WILL BE USED FOR NEW WIRING

* GOOGLE EARTH AERIAL VIEW FACING NORTHWEST
42° 21' 57" N, 83° 11' 15" W
ALTITUDE 762 FT





FIELD PHOTO - 9527 HUBBELL AVE FROM SIDEWALK FACING SOUTHEAST



GOOGLE EARTH - W CHICAGO AND HUBBELL INTERSECTION FACING NORTHWEST *

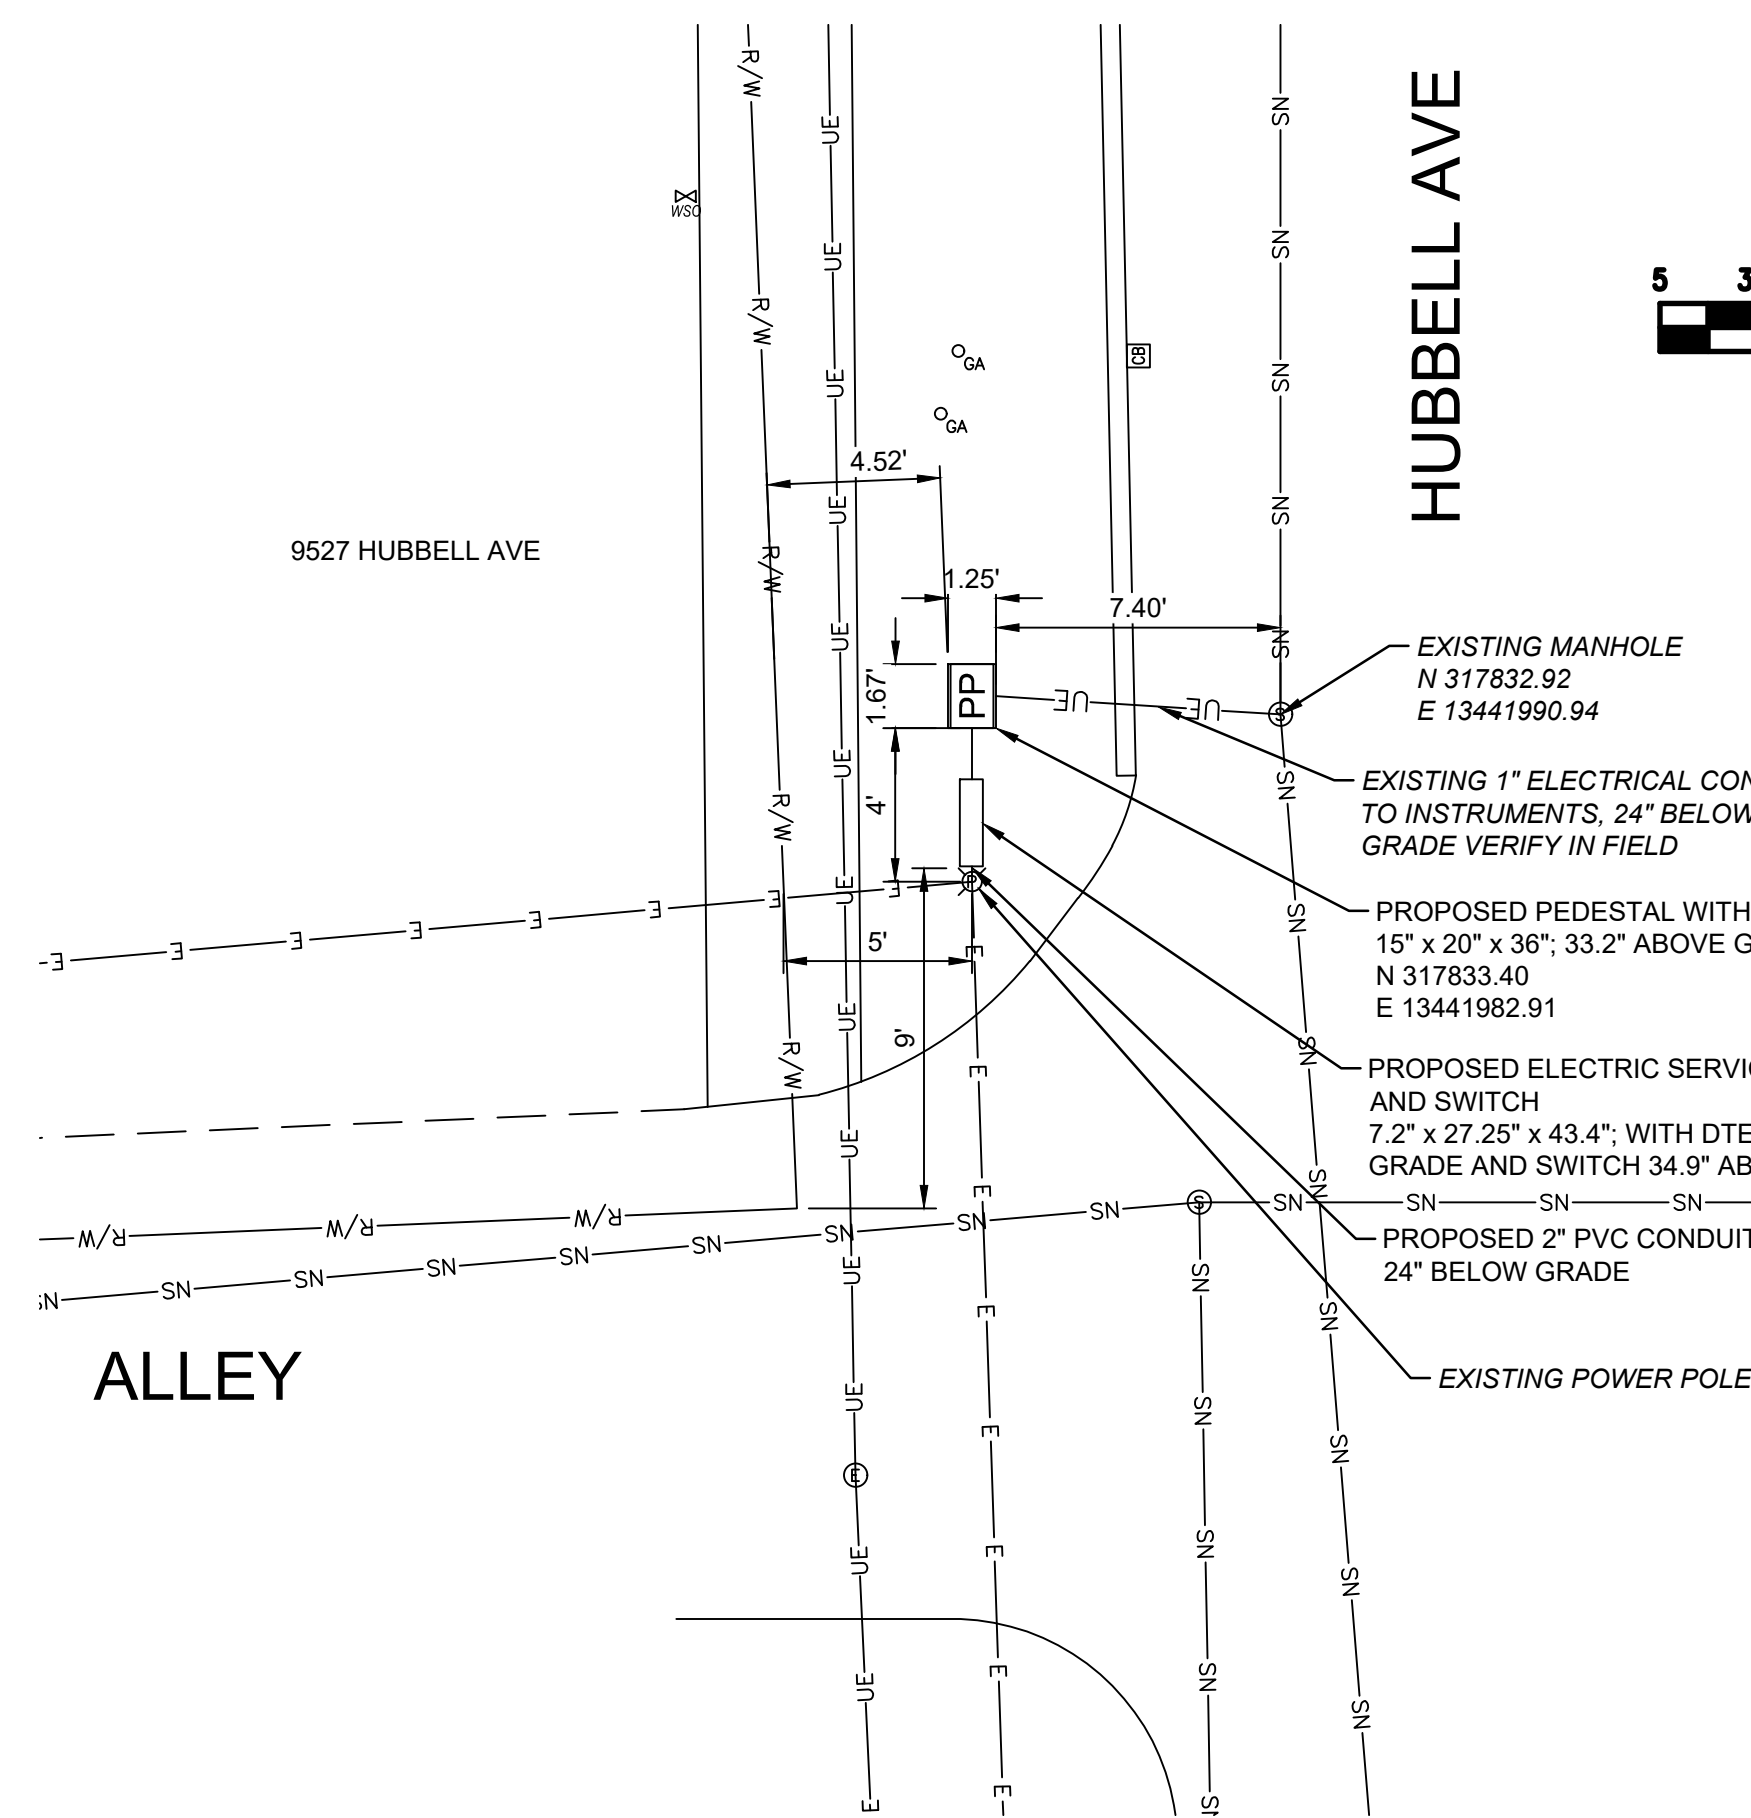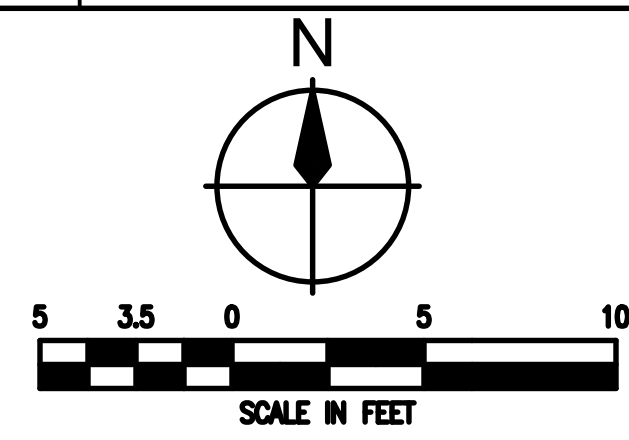

--	--	



* GOOGLE EARTH AERIAL VIEW FACING NORTHWEST
42° 21' 57" N , 83° 11' 15" W
ALTITUDE 762 FT



GOOGLE EARTH - W CHICAGO AND HUBBELL INTERSECTION FACING NORTHWEST *

						DESIGNED BY:	SEAL/STAMP	FACILITY	HUBBELL-SOUTHFIELD CSO FACILITY IMPROVEMENTS	FIRM NAME			EGLE PERMIT No.				
						G.PRENGER							XXXXXX				
						DRAWN BY:							GLWA CONTRACT No.				
						D.GARLINGTON							2103225				
						CHECKED BY:	PROJECT TITLE	SUB CONSULTANT	L201 9527 HUBBELL AVE SITE PLAN				GLWA CIP No.				
													273001				
						APPROVED BY:							DRAWING No.				
													C01-201				
2	60% SUBMITTAL						10/2024										
1																	
No.	DESCRIPTIONS/REVISIONS				CHK'D	APPR	DATE										
A				B		C		D		E		F		G		H	



GREAT LAKES WATER AUTHORITY

CONTRACT NO. GLWA-XX-XXX

HUBBELL-SOUTHFIELD CSO FACILITY IMPROVEMENTS

ENGINEERS



GLWA BOARD OF DIRECTORS

Mark Miller
John J. Zech
Jaye Quadrozzi
Freman Hendrix
Brian Baker
Gary Brown



GLWA STAFF

Suzanne Coffey, P.E.
Chief Executive Officer
Navid Mehram, P.E.
Chief Operating Officer, Wastewater Operations
Christopher Nastally, P.E.
Director - Wastewater Engineering
Philip Kora, P.E.
Manager - Life Cycle Project Management

60% SUBMITTAL
NOT FOR CONSTRUCTION

OCTOBER 2024

PLOT DATE: 10/4/2024 2:40:52 PM

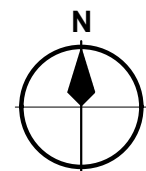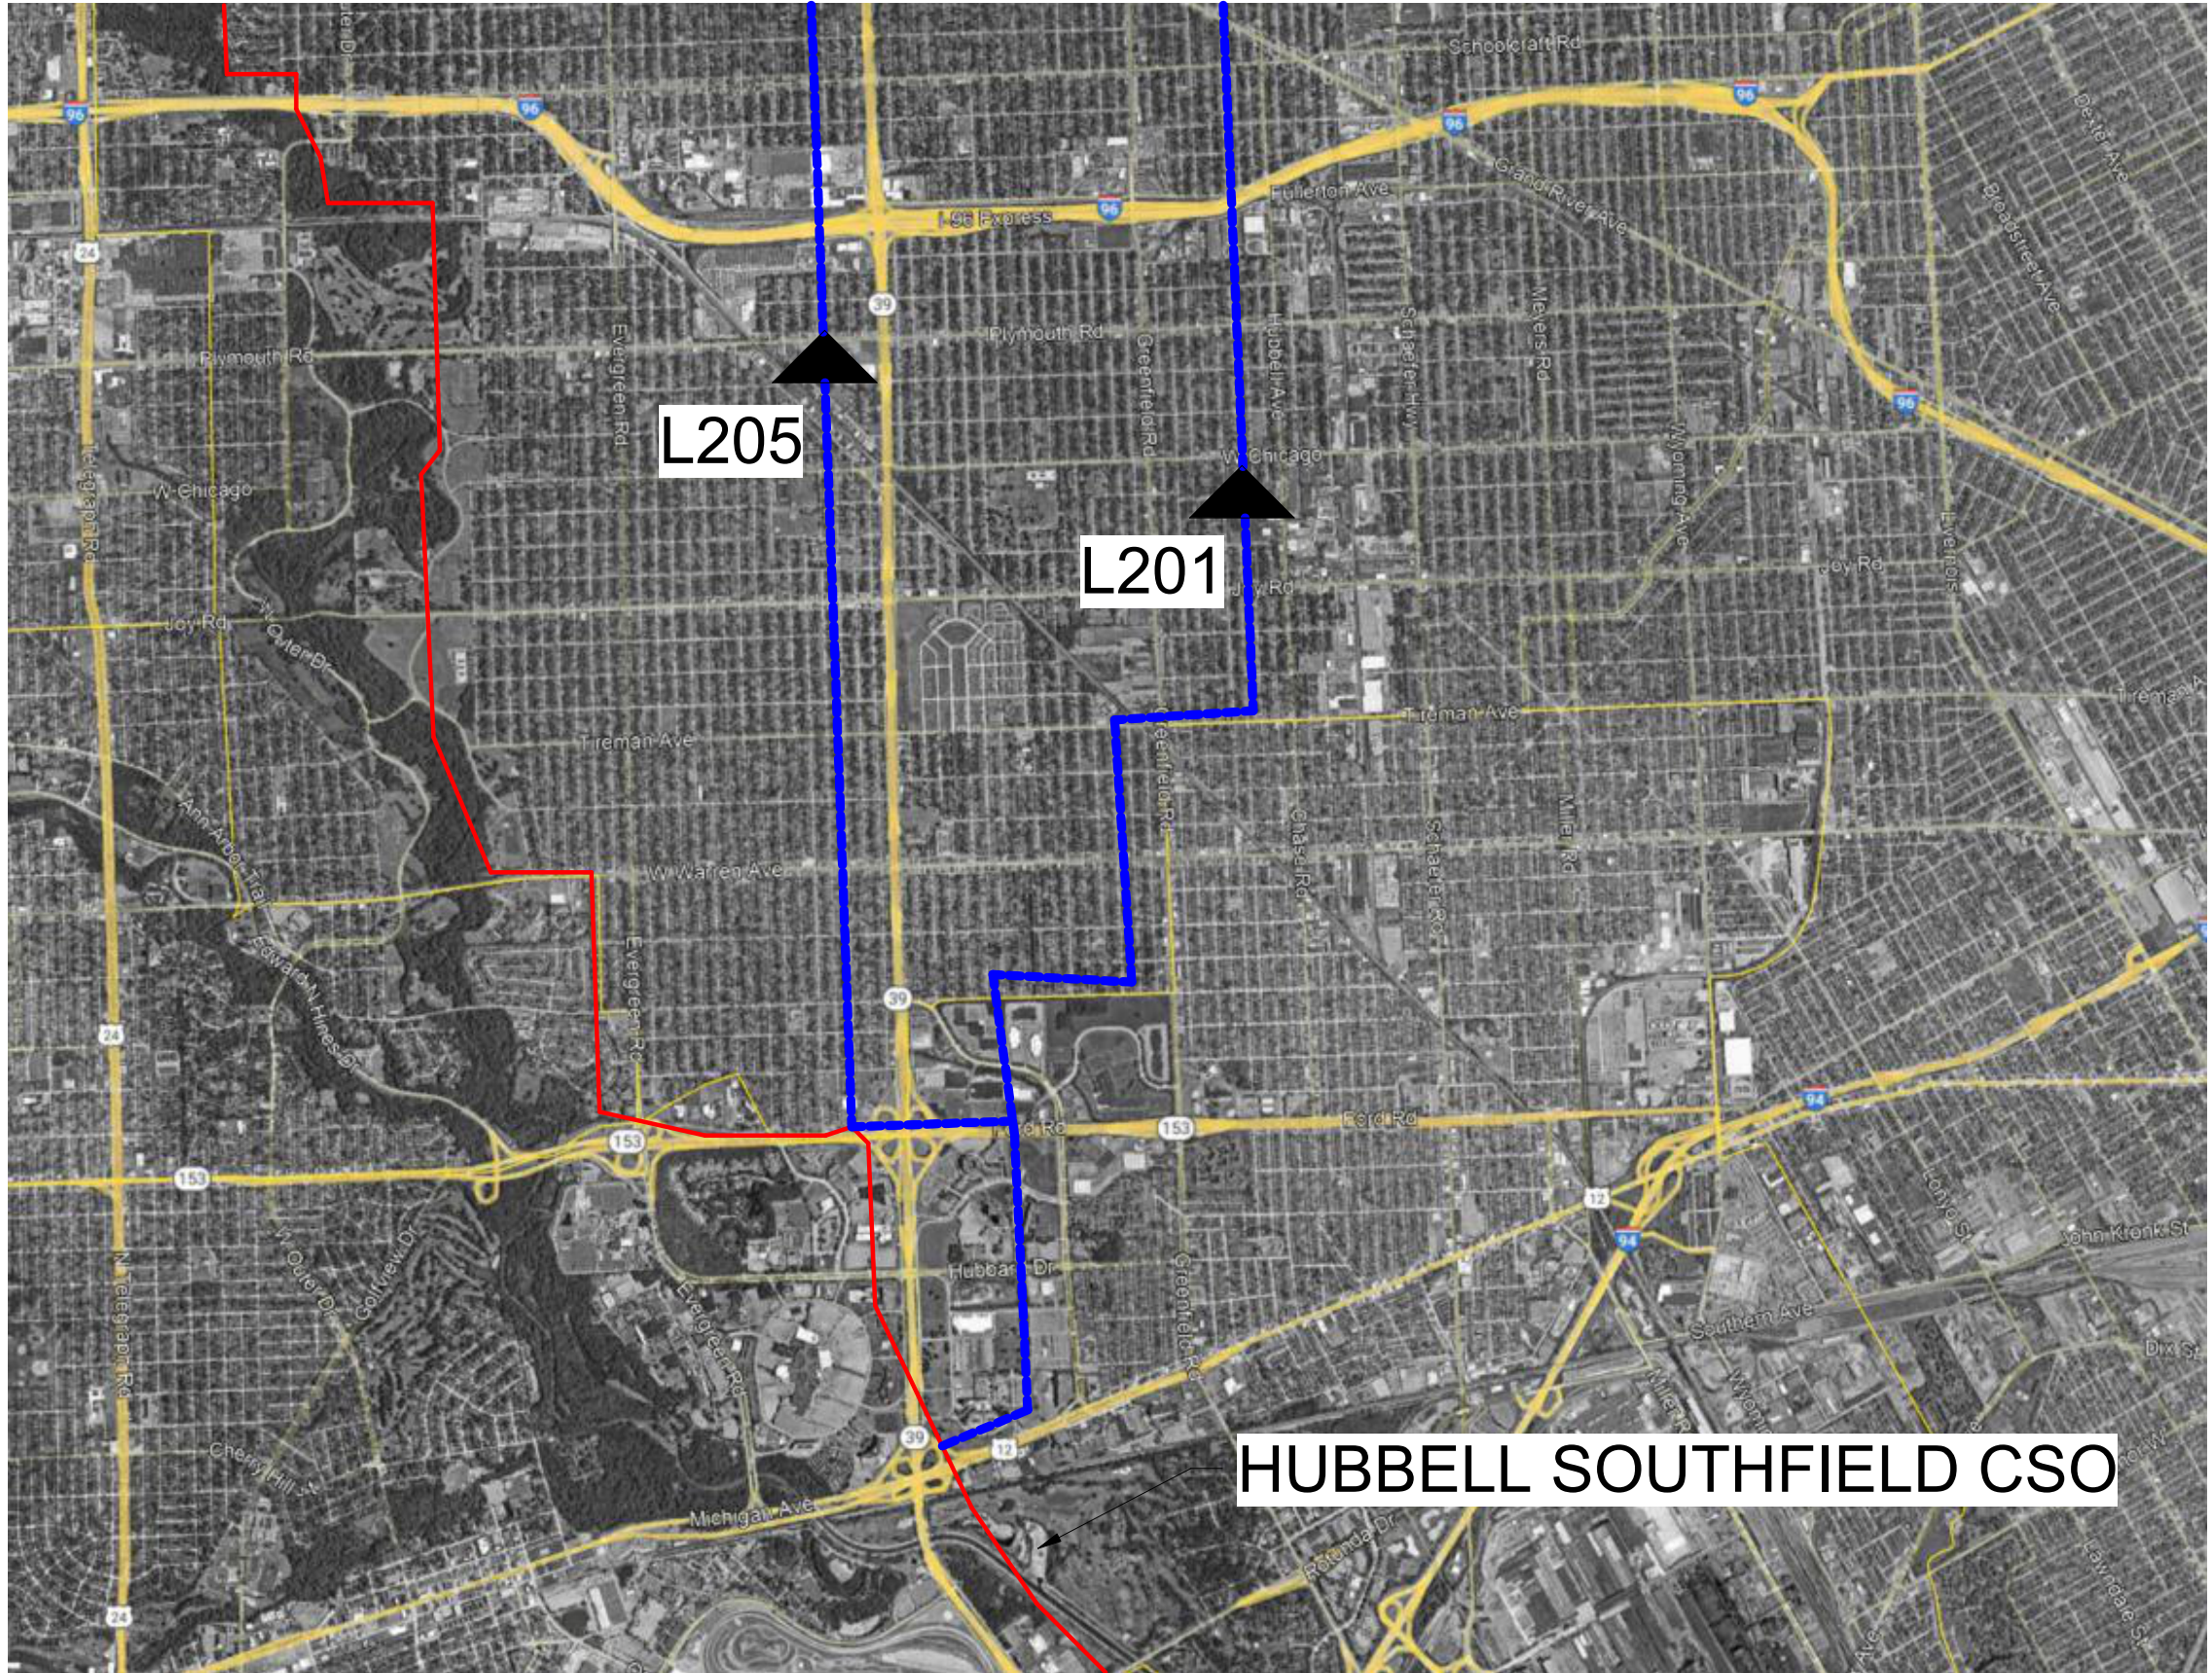

LEVEL SENSOR SITES

NOT TO SCALE



CITY OF DETROIT AUTHORITY HAVING JURISDICTION

L201: LOCATED AT W CHICAGO AND HUBBELL AVE. REFER TO SHEET C01-201
L205: LOCATED AT CAPTIAL AND SOUTHFIELD RD. REFER TO SHEET C01-202

LEVEL SENSOR LEGEND



LEVEL SENSOR SITE

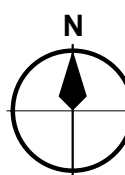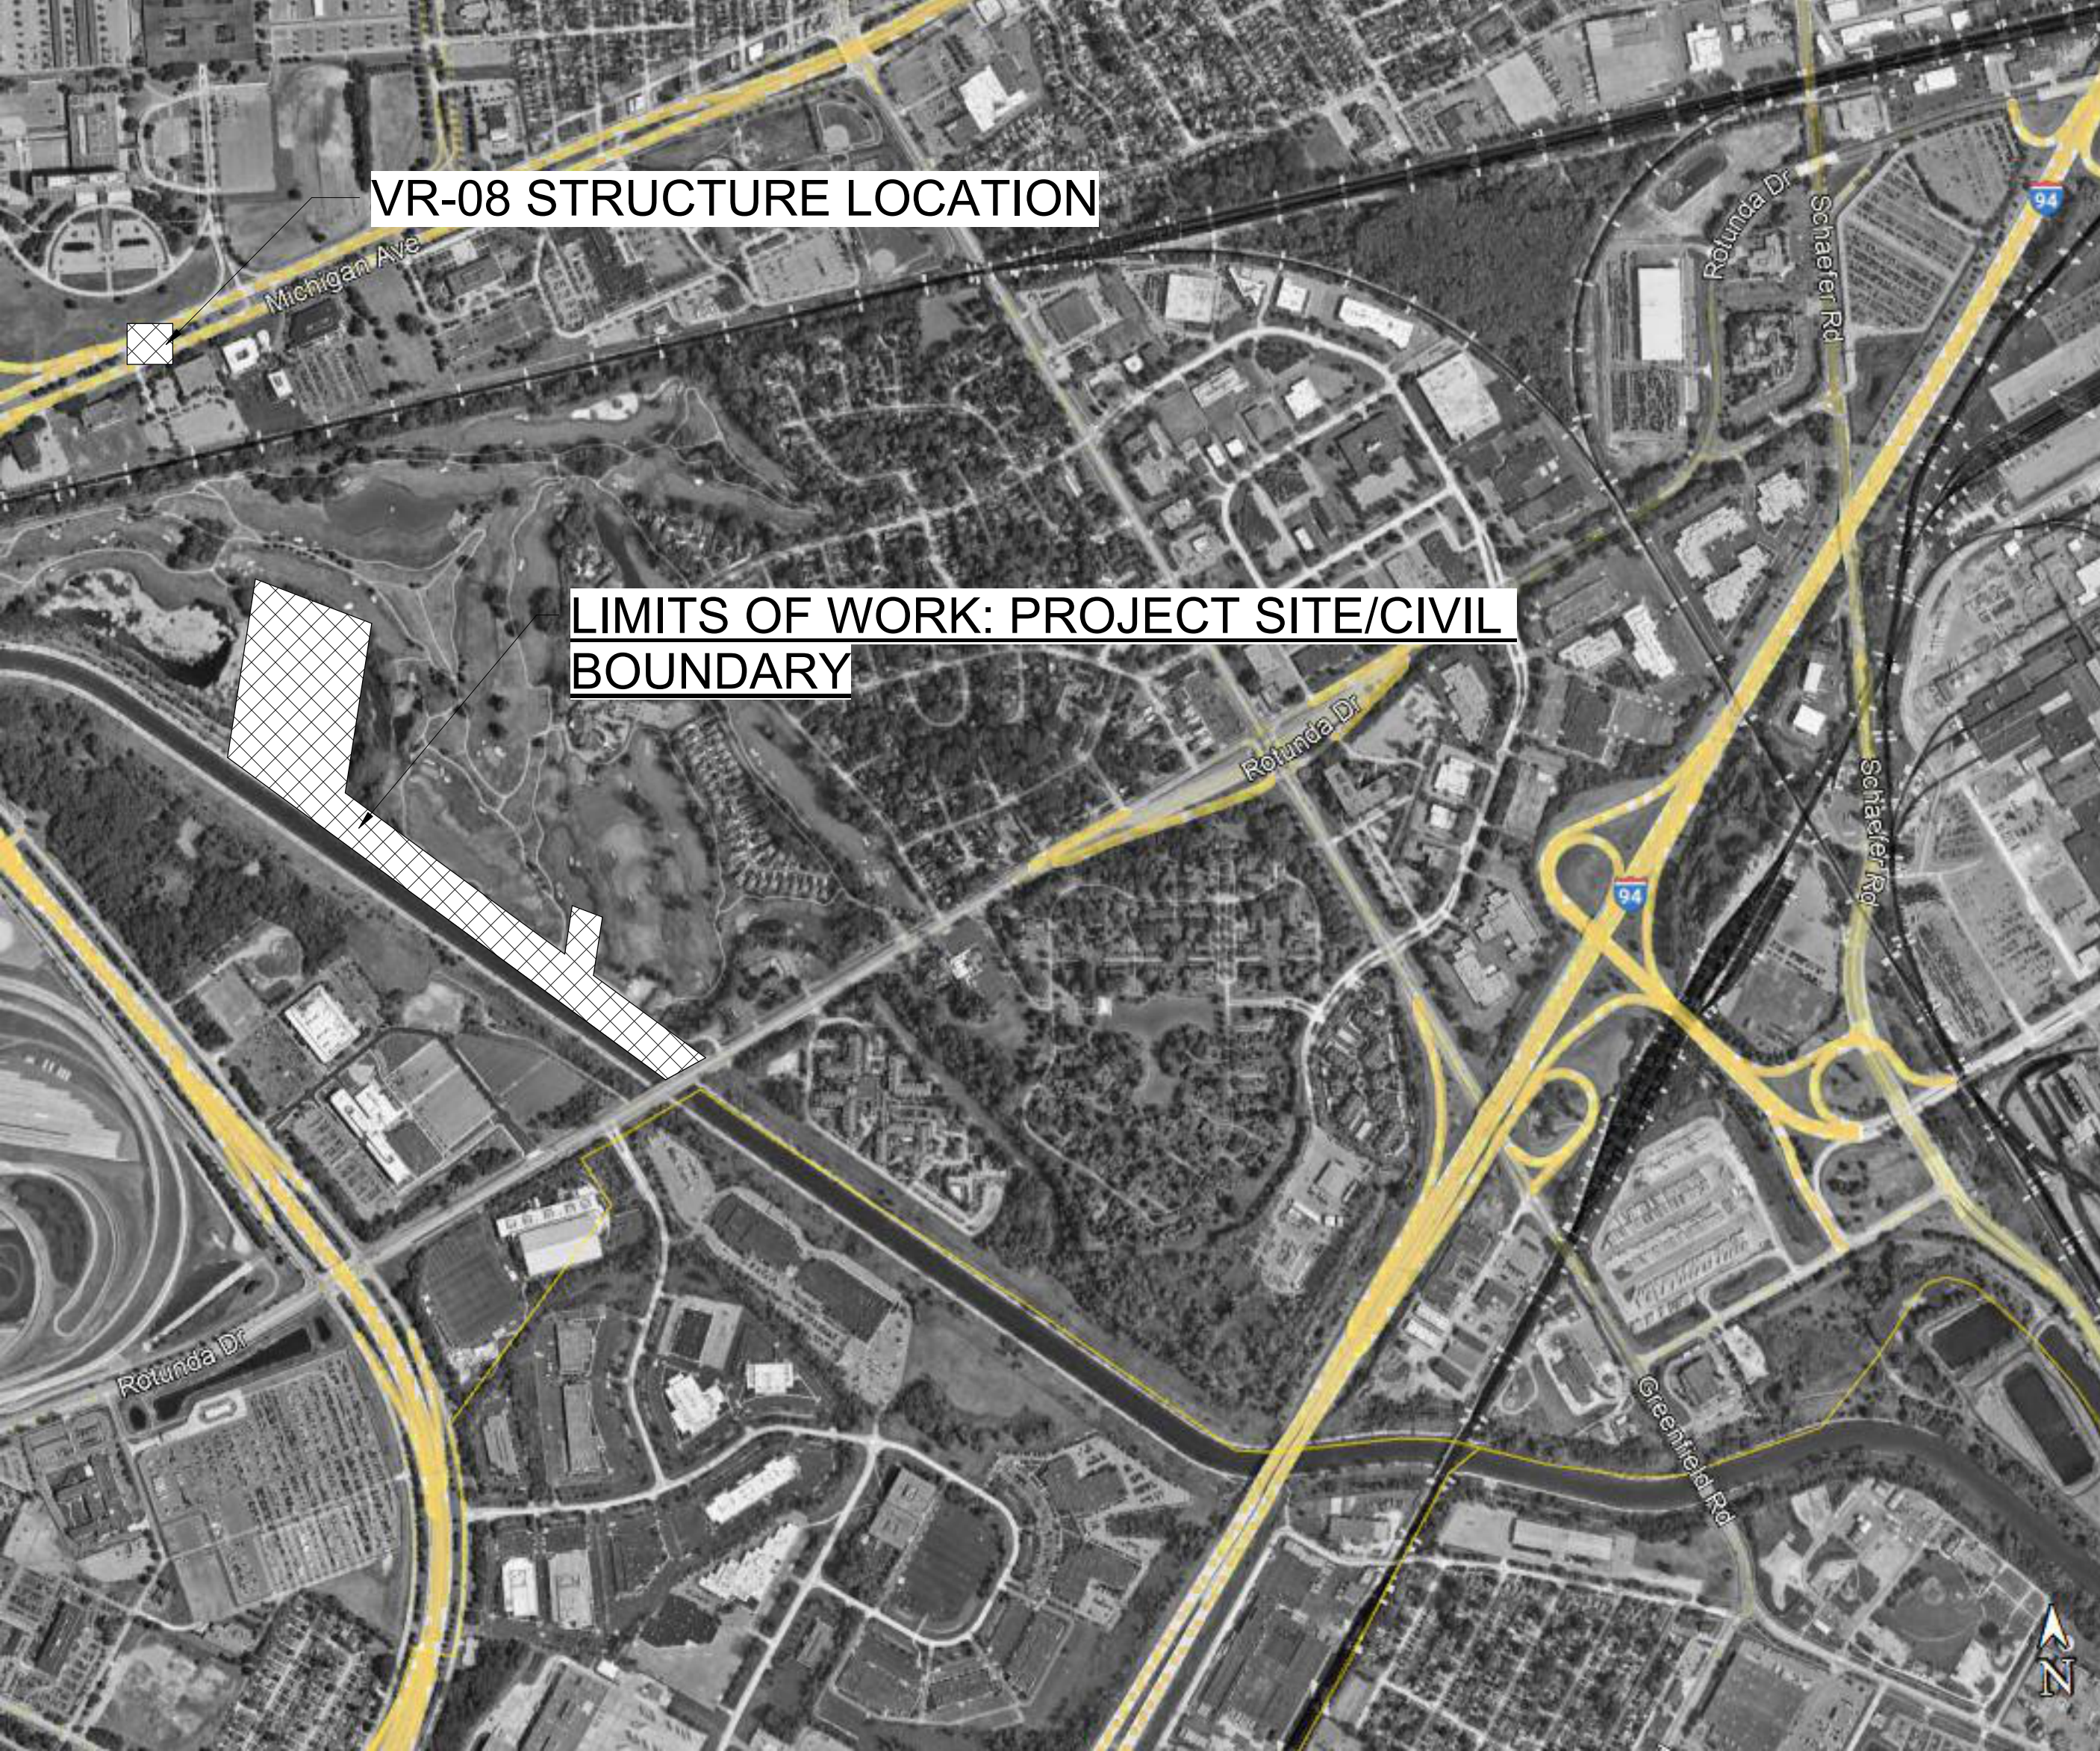

SITE LOCATION MAP - HUBBELL-SOUTHFIELD CSO BASIN & VR-08 STRUCTURE

NOT TO SCALE

16450 ROTUNDA DR, DEARBORN, MI 48120
CITY OF DEARBORN AUTHORITY HAVING JURISDICTION

PATH: Autodeskt Docs://GLW2033-Hubbell/GLW2033_HSCSO_G_R22.mxd

No.	DESCRIPTIONS/REVISIONS	CHK'D	APPR	DATE
2	60% SUBMITTAL			10/2024
1	30% SUBMITTAL			05/2024

DESIGNED BY:	S. LYNCH
DRAWN BY:	S. LYNCH
CHECKED BY:	D. WHITE
APPROVED BY:	

SEAL/STAMP

FACILITY

HUBBELL-SOUTHFIELD CSO FACILITY
IMPROVEMENTS

PROJECT TITLE

LOCATION PLANS

SCALE:
As Indicated

DATE:
OCTOBER 2024



SUB CONSULTANT



SECTION MAP	TOWN	RANGE	SECTION	Q	QQ
12 H	2 S	10 E	24	1	

EGLE PERMIT No.

XXXXXX

GLWA CONTRACT No.


2103225

GLWA CIP No.



273001

DRAWING No.

G00-004

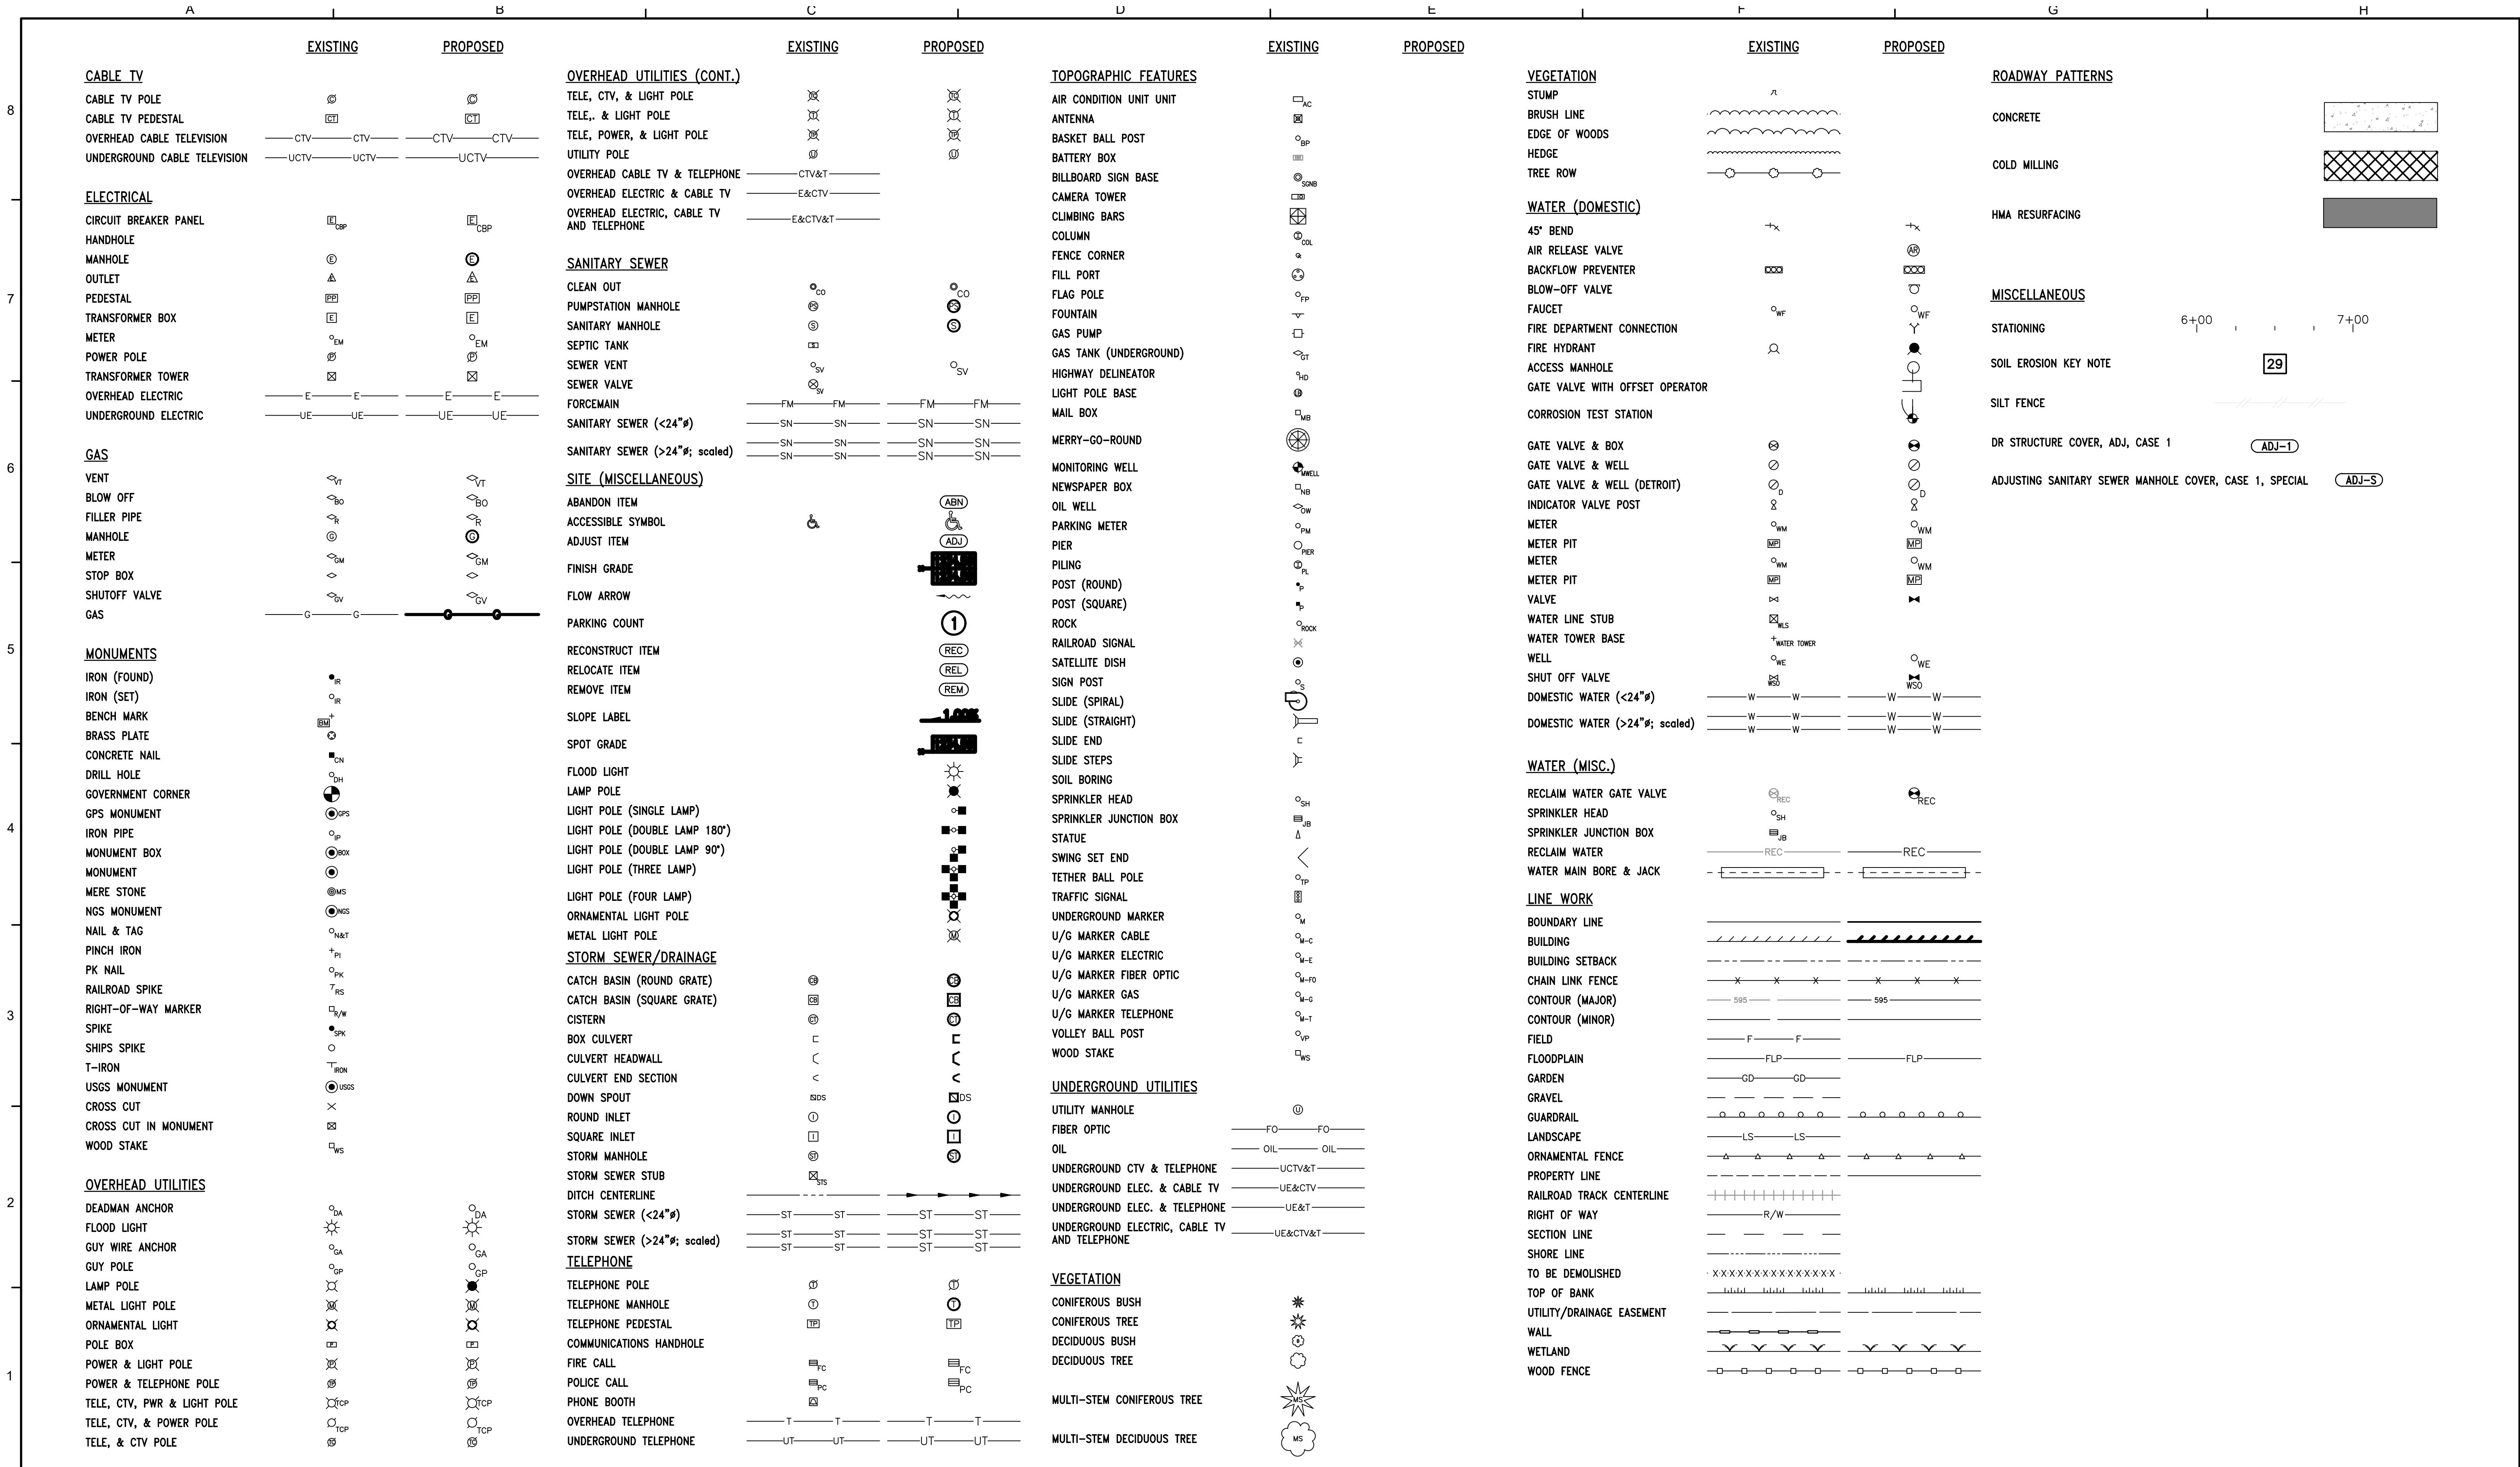

--	--	

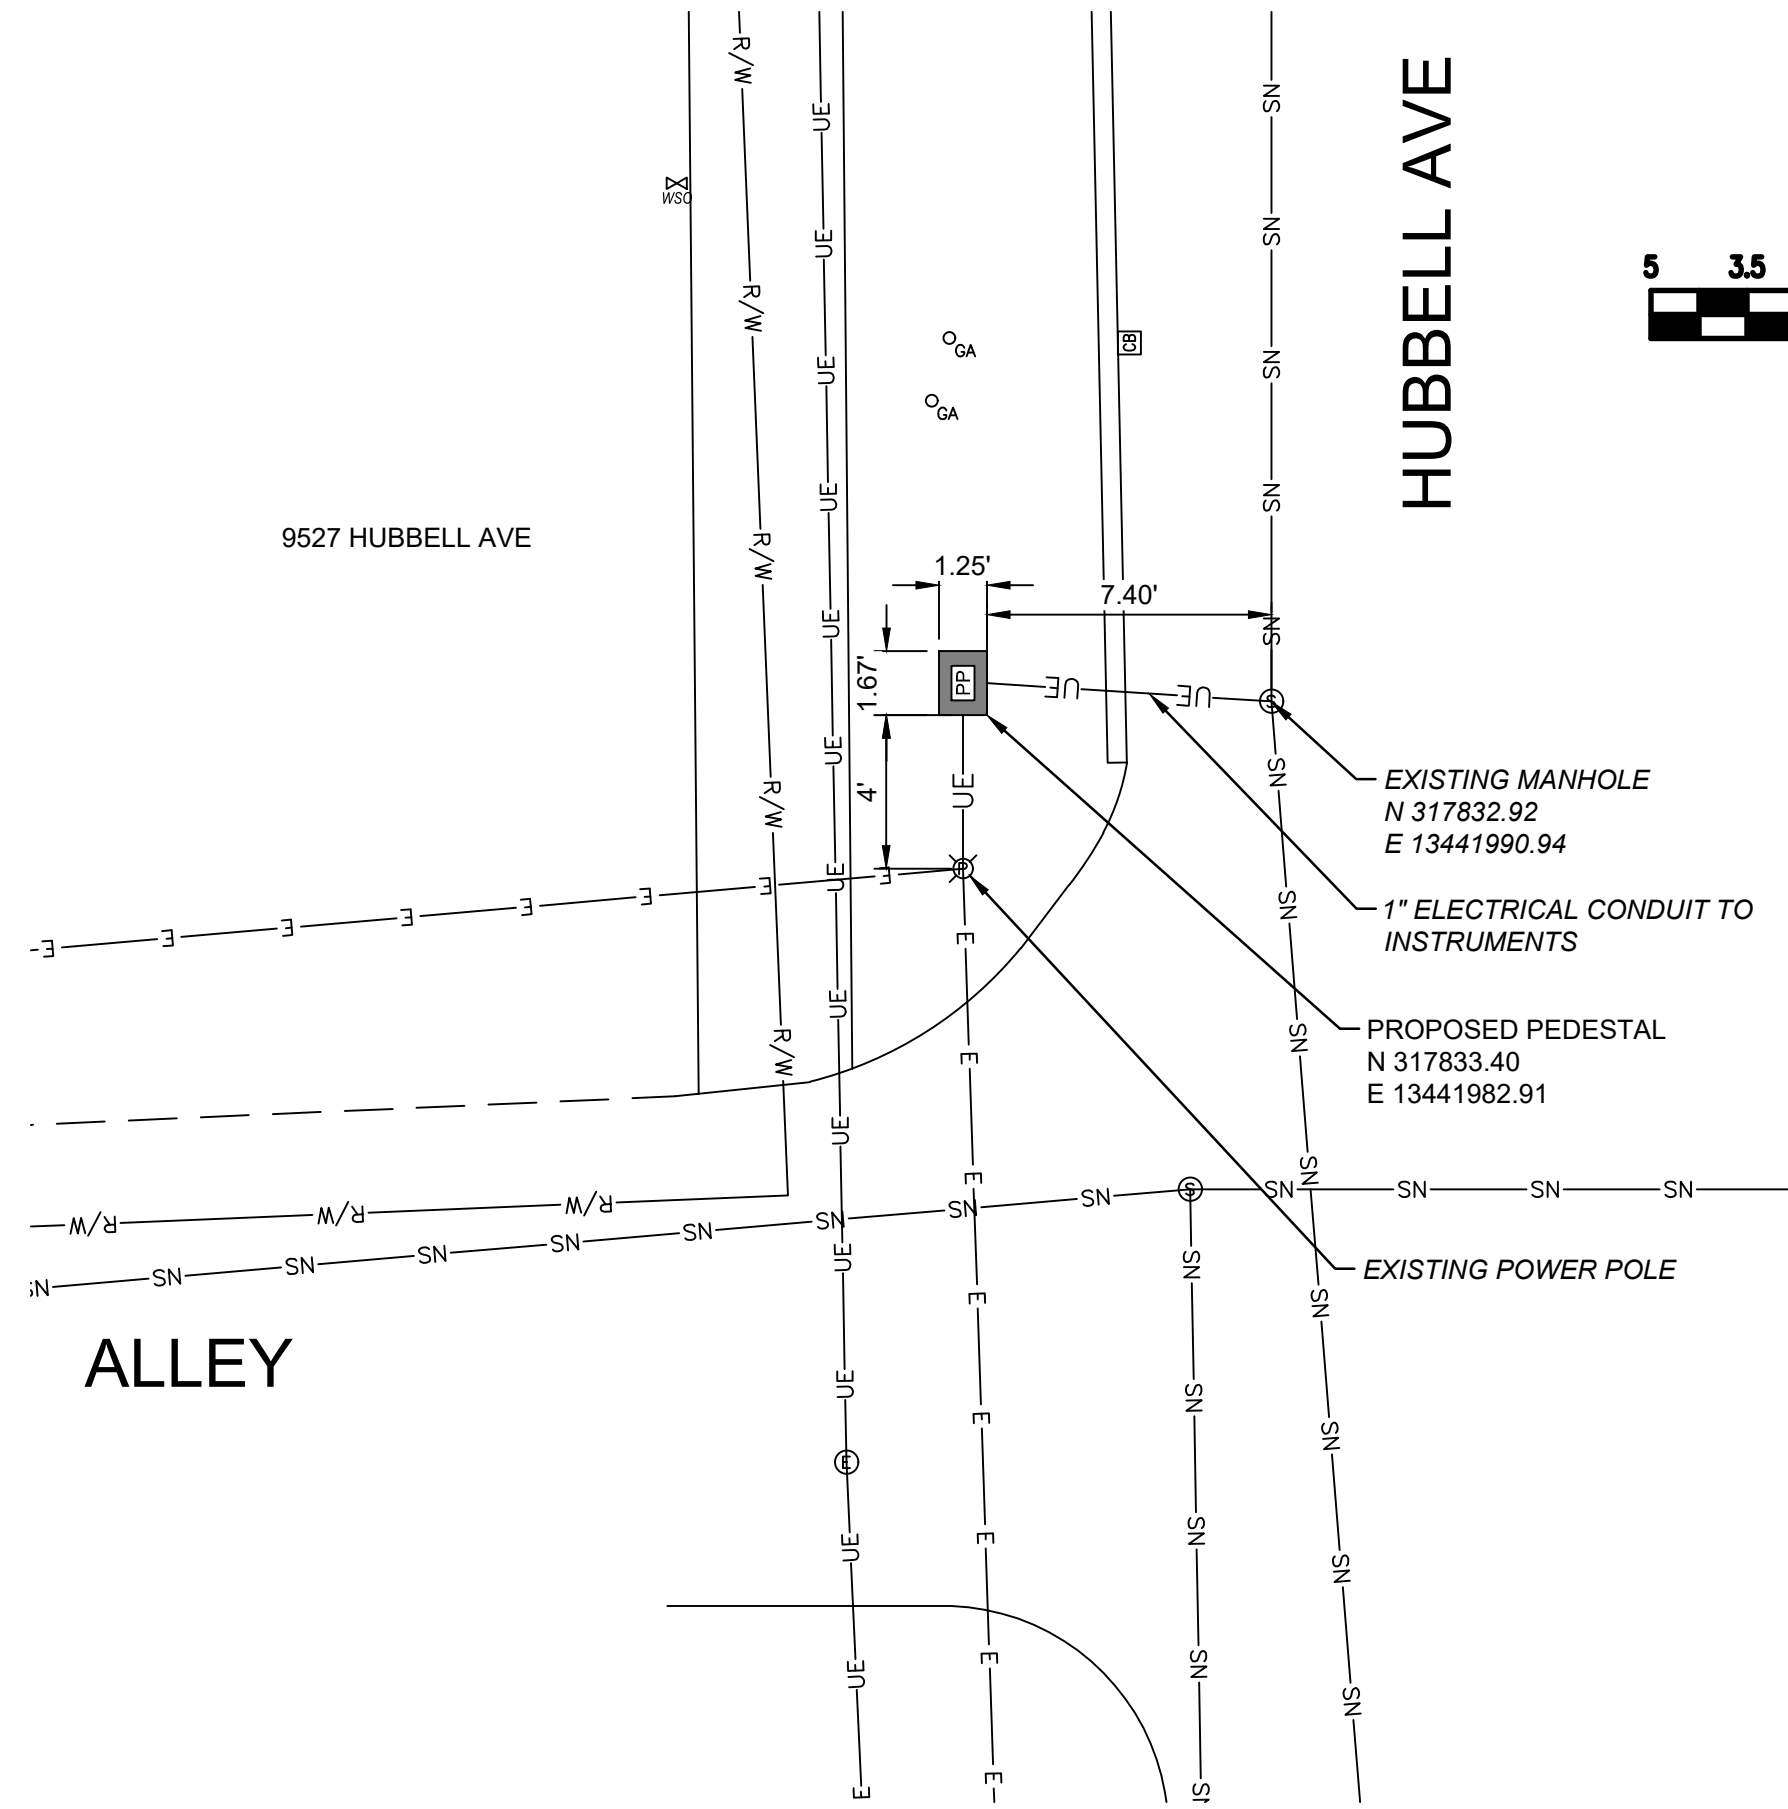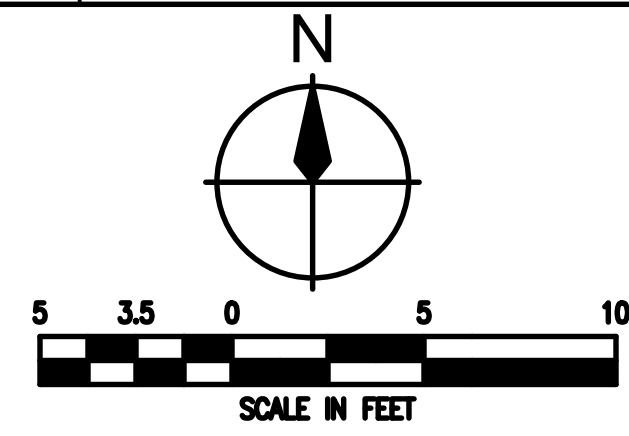

* GOOGLE EARTH AERIAL VIEW FACING NORTHWEST
42° 21' 57" N , 83° 11' 15" W
ALTITUDE 762 FT




GOOGLE EARTH - W CHICAGO AND HUBBELL INTERSECTION FACING NORTHWEST *

--	--	



--	--	

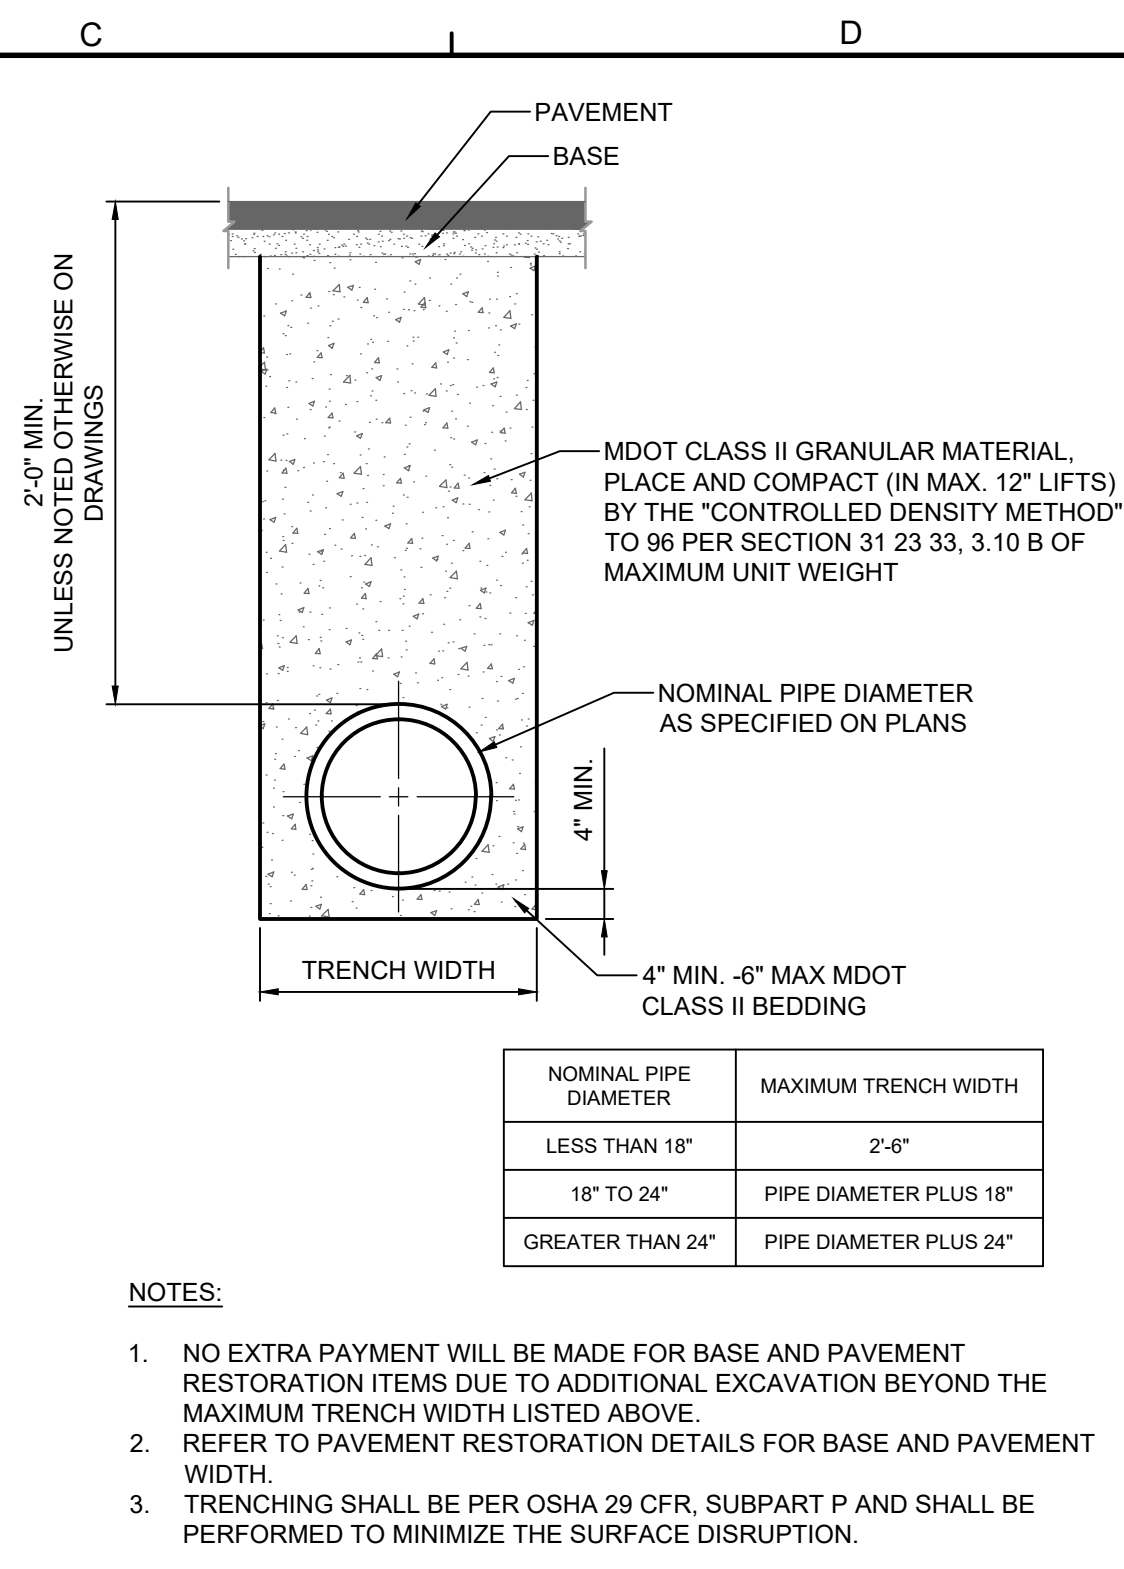

UTILITY TRENCH - WATER MAIN

SOIL EROSION AND SEDIMENTATION CONTROL

MAINTENANCE NOTES

THE CONTRACTOR SHALL INSPECT SOIL EROSION AND SEDIMENTATION CONTROL DEVICES WEEKLY AND WITHIN 24 HOURS OF A SIGNIFICANT RAIN EVENT. THE CONTRACTOR SHALL BE RESPONSIBLE FOR MAINTAINING THE SOIL EROSION AND SEDIMENTATION CONTROL DEVICES.

MAINTENANCE INCLUDES ALL WORK NECESSARY FOR PROPER OPERATION OF THE DEVICES. DEVICES WHICH CAN NOT BE REPAIRED MAY NEED TO BE REPLACED. MAINTENANCE OF THE DEVICES SHALL BE PERFORMED WITHIN 24 HOURS OF INSPECTION.

- SEDIMENT SHALL BE REMOVED AS NECESSARY TO MAINTAIN THE EFFECTIVENESS OF SOIL EROSION AND SEDIMENTATION CONTROL DEVICES.

SEDIMENT DEPOSITED ALONG SILT FENCE SHALL BE REMOVED WHEN IT REACHES 1/4 TO 1/3 THE HEIGHT OF THE FENCE.

TURF ESTABLISHMENT MEASURES SHALL BE MAINTAINED AS WOULD ANY OTHER DEVICES PRIOR TO ESTABLISHMENT OF PERMANENT TURF.

ALL MUD, DIRT AND DEBRIS TRACKED ONTO EXISTING ROADS FROM THIS SITE SHALL BE PROMPTLY REMOVED BY THE CONTRACTOR.

THE CONTRACTOR SHALL CONSTRUCT THIS PROJECT IN COMPLIANCE WITH PART 91 OF ACT NO. 451 OF 1994, OF THE MICHIGAN COMPILED LAWS ENTITLED "SOIL EROSION AND SEDIMENTATION CONTROL" UNDER THE CONTROL OF THE LOCAL PERMIT AGENCY CHARGED WITH ADMINISTERING THE PROVISIONS OF THIS ACT. THE CONTRACTOR SHALL FOLLOW THE PROCEDURES DELINEATED BELOW AND CONSTRUCT AND MAINTAIN THE FACILITIES SHOWN ON THE DRAWINGS TO CONTROL WATER AND WIND EROSION DURING CONSTRUCTION OF THIS PROJECT.

IF POSSIBLE, NO GRUBBING SHOULD BE DONE WITHIN 30' OF AN ACTIVE WATERCOURSE.

AGGREGATES PLACED IN STREAMS SHOULD CONTAIN A MINIMUM OF FINES. AS A GENERAL RULE FOR DAMS IN SMALL STREAMS, AT LEAST 50% OF STONE SHOULD BE 6" DIAMETER OR LARGER. 3" OR LARGER STONE SHALL BE USED FOR LINING STREAM BOTTOMS WHERE LINING IS REQUIRED.




ALL TEMPORARY EROSION CONTROL FACILITIES SHOULD BE REMOVED BY THE CONTRACTOR AT THE COMPLETION OF THE CONSTRUCTION UNLESS ORDERED BY THE ENGINEER TO BE LEFT IN PLACE. CARE SHALL BE TAKEN DURING REMOVAL TO MINIMIZE SILTATION IN NEARBY DRAINAGE COURSES.

SURFACE DISRUPTION IN ADVANCE OF CONSTRUCTION INCLUDING CLEARING, GRADING OR SIGNIFICANT SOD REMOVAL SHALL BE LIMITED AS FOLLOWS, UNLESS PERMISSION IS OTHERWISE OBTAINED FROM THE GOVERNING AGENCY.


- IN ROADWAY AREAS TEMPORARY AGGREGATE SURFACING SHALL BE PLACED IMMEDIATELY AFTER THE BACKFILLING OPERATION HAS BEEN COMPLETED. POSITIVE DUST CONTROL MEASURES SHALL BE TAKEN AT ALL TIMES.

PERMANENT STABILIZATION SHALL BE COMPLETED WITHIN 5 DAYS OF FINAL EARTH CHANGE. FINAL CLEANUP AND RESTORATION WILL CONSIST OF FINAL GRADING, TOPSOILING, SEEDING AND MULCHING AND/OR SODDING OF ALL DISTURBED AREAS OF THE PROJECT.


IF SEASONAL CONDITIONS PREVENT FINAL CLEANING AND RESTORATION, OF THE CONTRACTOR SHALL PROCEED WITH TEMPORARY STABILIZATION OF THE DISTURBED AREA. TEMPORARY STABILIZATION SHALL CONSIST OF ROUGH GRADING THE DISTURBED AREA IN ACCORDANCE WITH THESE SPECIFICATIONS. TEMPORARY STABILIZATION MATERIALS SHALL BE REMOVED AND DISPOSED OF AND FINAL CLEANUP AND RESTORATION SHALL BE COMPLETED NOT LATER THAN 5 DAYS AFTER SEASONAL CONDITIONS ALLOW PERFORMANCE OF THE REQUIRED WORK.

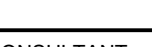						DESIGNED BY:	SEAL/STAMP	FACILITY	<div>FIRM NAME</div> <div>WADE TRIM</div>	<div>GLWA</div> <div>Great Lakes Water Authority</div>	EGLE PERMIT No.	
					L.DWYER	XXXXXX						
					DRAWN BY:	GLWA CONTRACT No.						
					D.HEROLDJACKSON	2103225						
					CHECKED BY:	GLWA CIP No.						
					K.LEFEVRE	273001						
					APPROVED BY:	J.MICHALSKI		PROJECT TITLE	CIVIL CIVIL DETAILS	SUB CONSULTANT	<div>Applied Science, Inc.</div>	DRAWING No.
1	60% SUBMITTAL			10/2024								C01-502
No.	DESCRIPTIONS/REVISIONS	CHK'D	APPR	DATE								
						SCALE: AS NOTED						
						DATE: OCTOBER 2024						

MAJOR STREETS

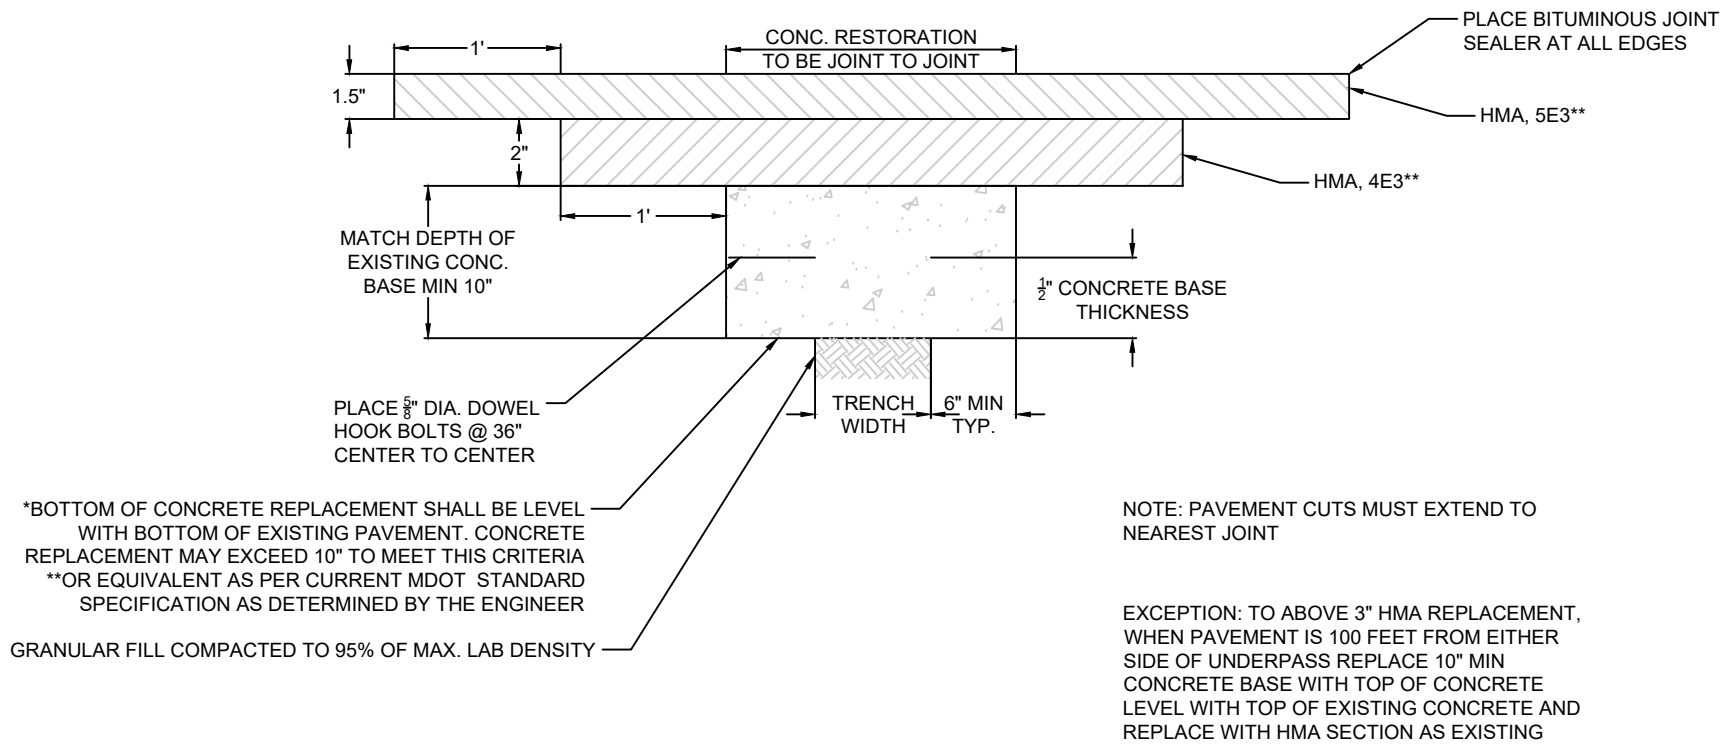

RESIDENTIAL STREETS

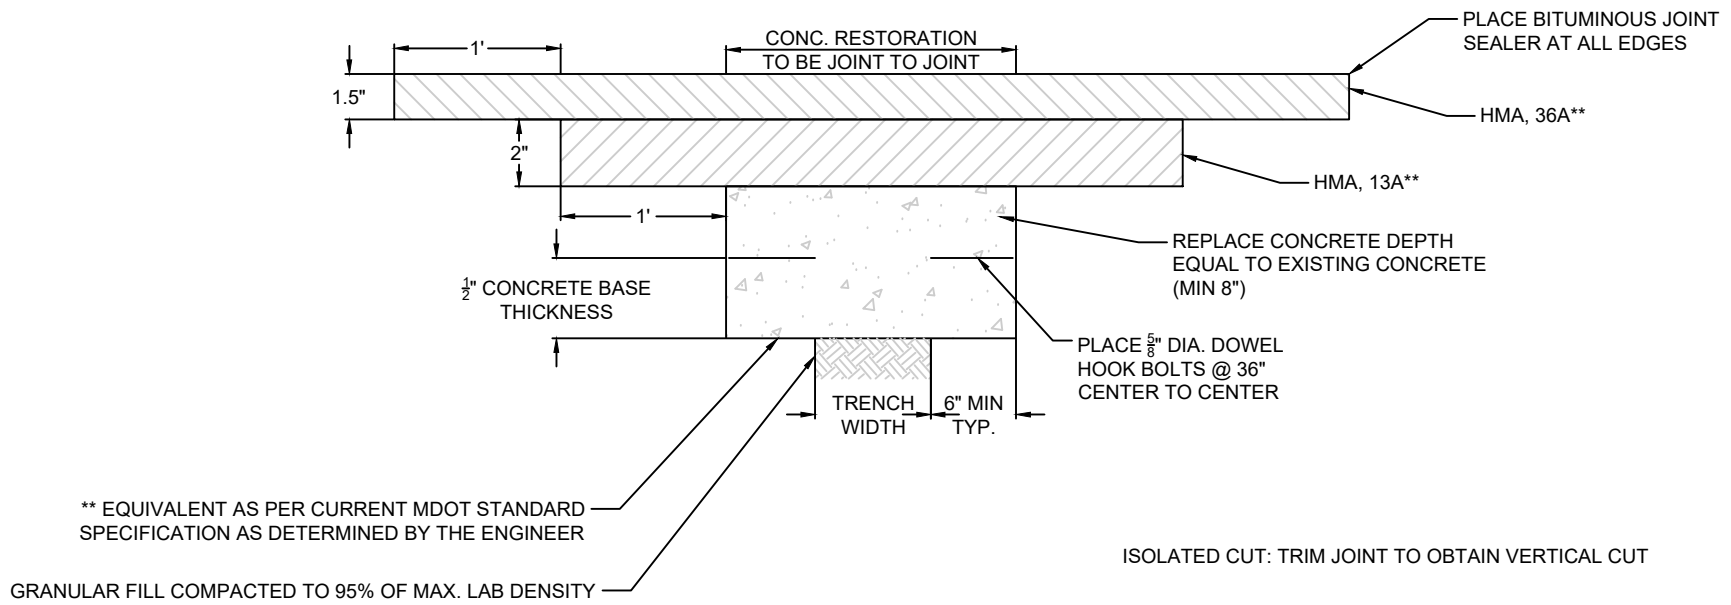

UTILITY TRENCH PAVEMENT RESTORATION

NOT TO SCALE

CITY OF DETROIT NOTES

1. MILL (REMOVE) HMA PAVEMENT WITHIN AND BEYOND THE AREA OF TRENCH PAVEMENT REMOVAL IN ORDER TO DETERMINE LOCATION OF UNDERLYING CONCRETE BASE JOINTS. MILL MINIMUM TO 1' BEYOND NEAREST CONCRETE JOINT.
2. EXTEND UTILITY TRENCH CONCRETE PAVEMENT REMOVAL TO ALL CONCRETE PAVEMENT JOINTS AND/OR CURBS ADJACENT TO THE TRENCH AREA.
3. CONCRETE PAVEMENT CUTS SHALL BE MINIMUM 3' WIDE.
4. ALL PAVEMENT CUTS SHALL BE MINIMUM 1' WIDER THAN TRENCH WIDTH.
5. ALL REMOVALS SHALL BE SAWCUT STRAIGHT AND SQUARE (90 DEGREES)
6. CONCRETE RESTORATION PAVEMENT SHALL BE MDOT P1 MIX (3,500 PSI)
7. RESTORED CONCRETE PAVEMENT SHALL MATCH THICKNESS OF EXISTING CONCRETE PAVEMENT IN CONFORMANCE WITH MDOT STANDARDS DETAIL R-44-F.
8. RESTORED CONCRETE SHALL BE ANCHORED TO EXISTING CONCRETE PAVEMENT IN CONFORMANCE WITH MDOT STANDARD DETAIL R-44-F.
9. APPLY HMA TACK COAT PER MDOT STANDARD SPECIFICATIONS SECTION 904.
10. RESTORE HMA PAVEMENT 3 1/2" TO MATCH EXISTING, IN 2 LIFTS:
FIRST LIFT - 2" MDOT HMA 4E3 (13A RESIDENTIAL), COMPACTED, EXTENDED 1' BEYOND BASE CONCRETE REPAIR.
SECOND LIFT - 1 1/2" MDOT HMA 5E3 (36A RESIDENTIAL), COMPACTED, EXTENDED 1' BEYOND FIRST LIFT.
11. BITUMOUS JOINT SEALER SHALL BE PLACED AT ALL FINISHED HMA JOINTS.
12. ALL DISTURBED PAVEMENT MARKINGS AND OTHER ASSETS, INCLUDING BIKE LANE DELINEATORS, WILL HAVE TO BEREPLACED AT THE COST OF THE PERMIT HOLDER, AND SHALL CONFORM TO THE LATEST CED/TED STANDARDS.
13. FOR OTHER RELATED SPECIFICATIONS (BACKFILL, COMPACTION, MATERIALS, ETC.) REFER TO DIVISION 15 OF THE CITY OF DETROIT STANDARD SPECIFICATIONS FOR PAVING AND RELATED CONSTRUCTION.
14. NOTIFY THE CITY OF DETROIT ENGINEERING DEPARTMENT 24 HOURS PRIOR TO STARTING CONSTRUCTION.
15. ANY OPEN EXCAVATIONS ARE TO BE STEEL PLATED, IF EXCAVATIONS ARE IN THE PAVEMENT, THE PLATES ARE TO BE SPIKED AND RAMPED WITH COLD PATCH. CONTACT THE CITY WITH LOCATION OF THE STEEL PLATE.
16. THE CITY OF DETROIT REQUIRES ALL CONCRETE WORK TO BE STAMPED WITH CONTRACTORS IDENTIFICATION STAMP.


					DESIGNED BY: D.GARLINGTON	SEAL/STAMP	FACILITY HUBBELL-SOUTHFIELD CSO FACILITY IMPROVEMENTS	FIRM NAME 		EGLE PERMIT No. XXXXXX	
					DRAWN BY: D.GARLINGTON					GLWA CONTRACT No. 2103225	
					CHECKED BY: K.COOK					GLWA CIP No. 273001	
					APPROVED BY: K.COOK					DRAWING No. C01-505	
3	90% SUBMITTAL			12/2024							
2											
1											
No.	DESCRIPTIONS/REVISIONS	CHK'D	APPR	DATE			DATE: OCTOBER 2024			BID/IFC/RECORD STATUS	
		A	B		C	D	E	F	G	H	
		SECTION MAP 12 H		TOWN 2 S		RANGE 10 E		SECTION 24		Q 1	QQ

--	--	

City of Detroit
WATER AND SEWERAGE DEPARTMENT

L-201

LEVEL SENSOR L-201
WEST CHICAGO AND HUBBELL
DETROIT

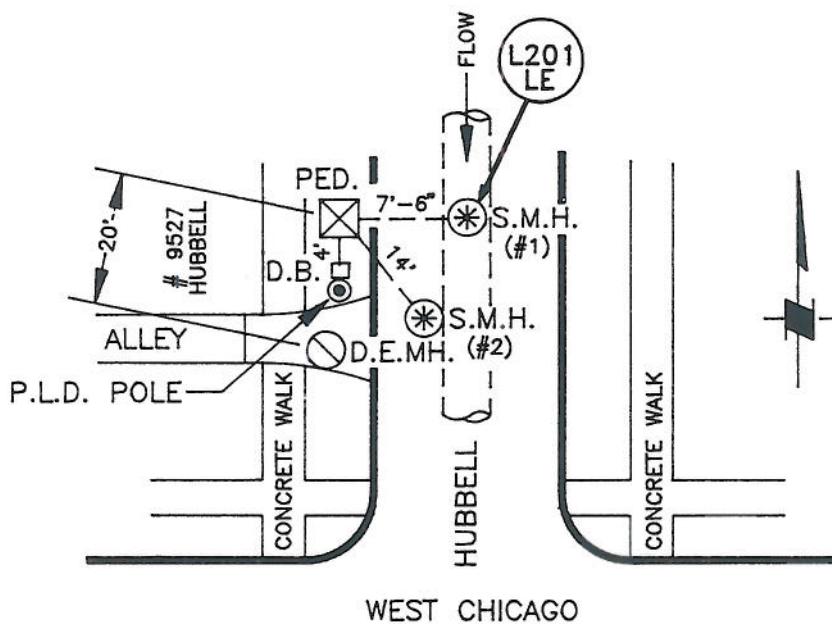

NOTES:

MANHOLE #1 RUNGS IN POOR CONDITION

MANHOLE #2 SANITARY SEWER

LEVEL SENSOR DATA SHEET

L201

LOCATION/NAME: Hubbell & West Chicago

PEDESTAL ADDRESS: 9523 Hubbell, Detroit

POWER POLE ADDRESS: N/A

COMM POLE ADDRESS: N/A

DISTANCES

S.M.H. TO PEDESTAL: 7'-6", 14'

COMM M.H. TO PEDESTAL: N/A

POWER M.H. TO PEDESTAL: 20' (DECO M.H.)

POWER POLE TO PEDESTAL: 4' (PLD Pole)

COMM POLE TO PEDESTAL: Same Pole As Above

DEMARC LOC: 12' Up On PLD Pole

INSTRUMENTATION DATA

TYPE: Entrapped Air

MANUFACTURER: Bristol

MODEL: CD-OG682M-16

SERIAL NUMBER: 67A11626

RANGE: 0-40' Water

DATE INSTALLED: N/A

SEWER SIZE: 13'-5"

DEPTH TO INVERT: ~~30-70'~~ 33.70' /

INVERT: 105.45'

COMM

☒ MBT ☐ PLD

CKT: 9DM226

FREQ: 1275 HZ


POWER

☐ DECO ☒ PLD

MAP: No. 1

DRAWING: 2334-L201

COMMENTS: N/A



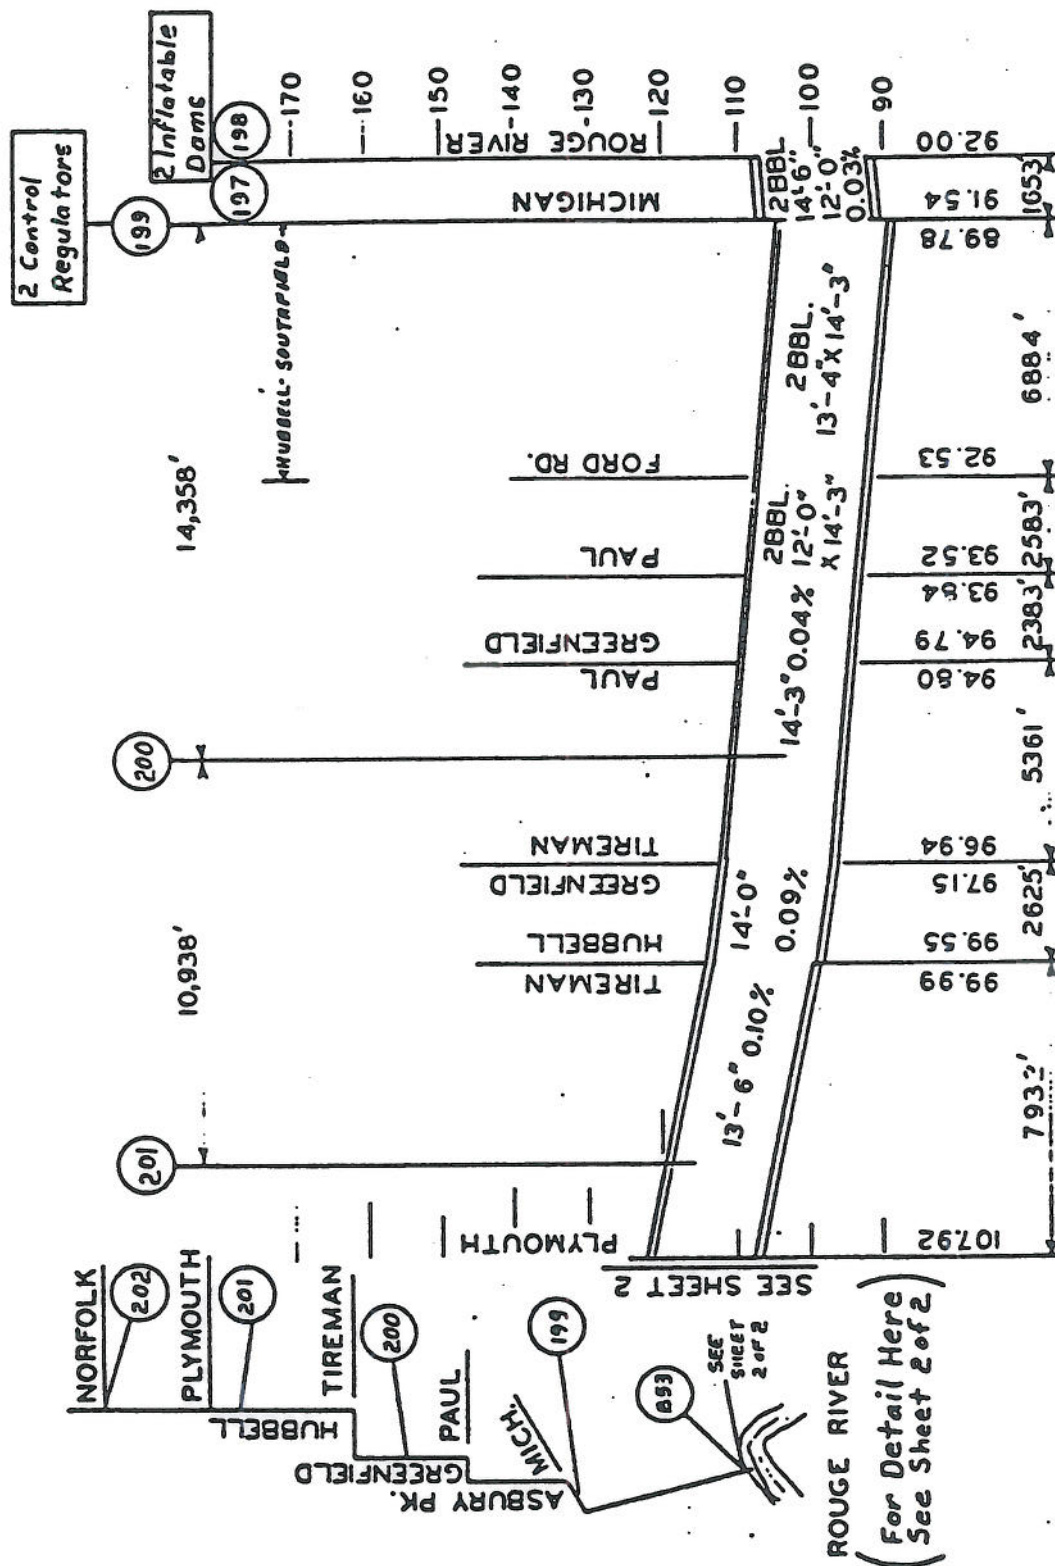


SHEET 1 OF 2

HUBBELL SEWER

202 201 200 199 1853

FIGURE 75.A.3-34 HYDRAULIC PROFILES THROUGH MONITORING POINTS

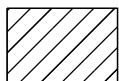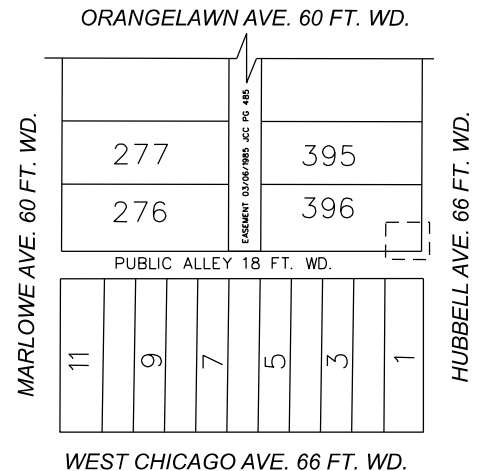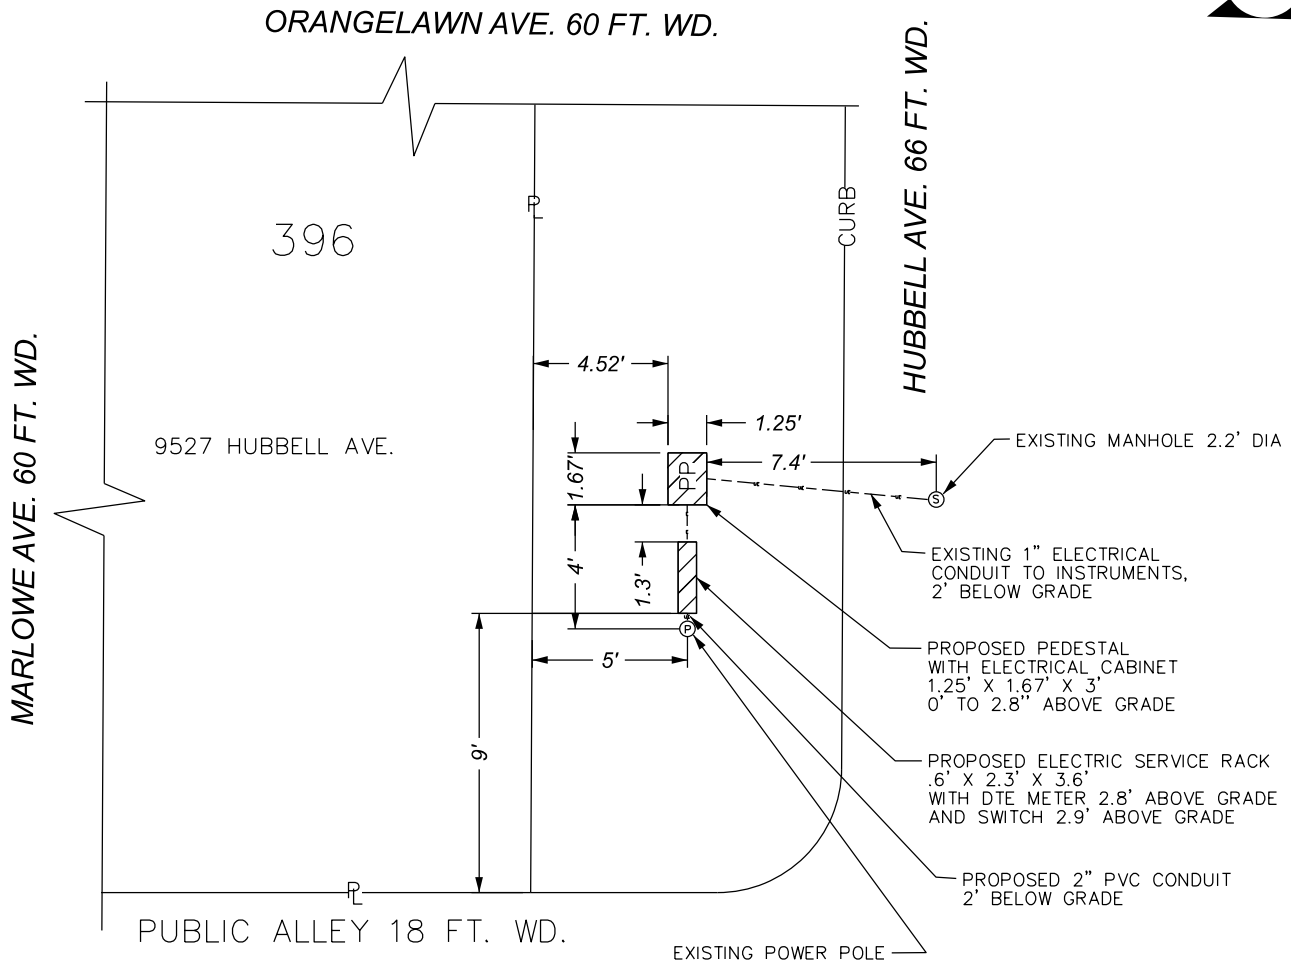

- REQUEST ENCROACHMENT
(FOR ELECTRIC SERVICE RACK AND
PEDESTAL WITH ELECTRICAL CABINET)

(FOR OFFICE USE ONLY)

CARTO 82 C

B					
A					
DESCRIPTION	DRWN	CHKD	APPD	DATE	
REVISIONS					
DRAWN BY	LC	CHECKED	AP/TS		
DATE	02-27-2025	APPROVED	GE		

REQUEST ENCROACHMENT INTO
HUBBELL ST. AT 9527 HUBBELL

CITY OF DETROIT
CITY ENGINEERING DIVISION

SURVEY BUREAU

JOB NO. 24-180

DRWG. NO.