




1 HEAVY DUTY PAVEMENT AT EAST PLAZA
NOT TO SCALE

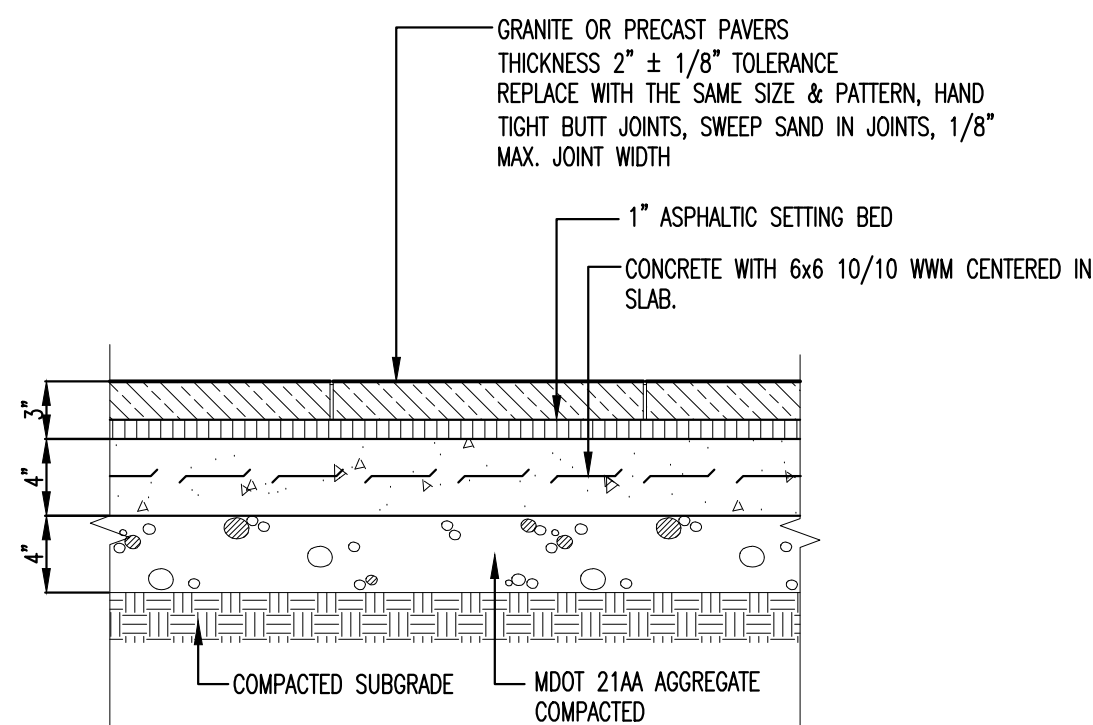


2 UNIT PAVERS PAVEMENT
NOT TO SCALE

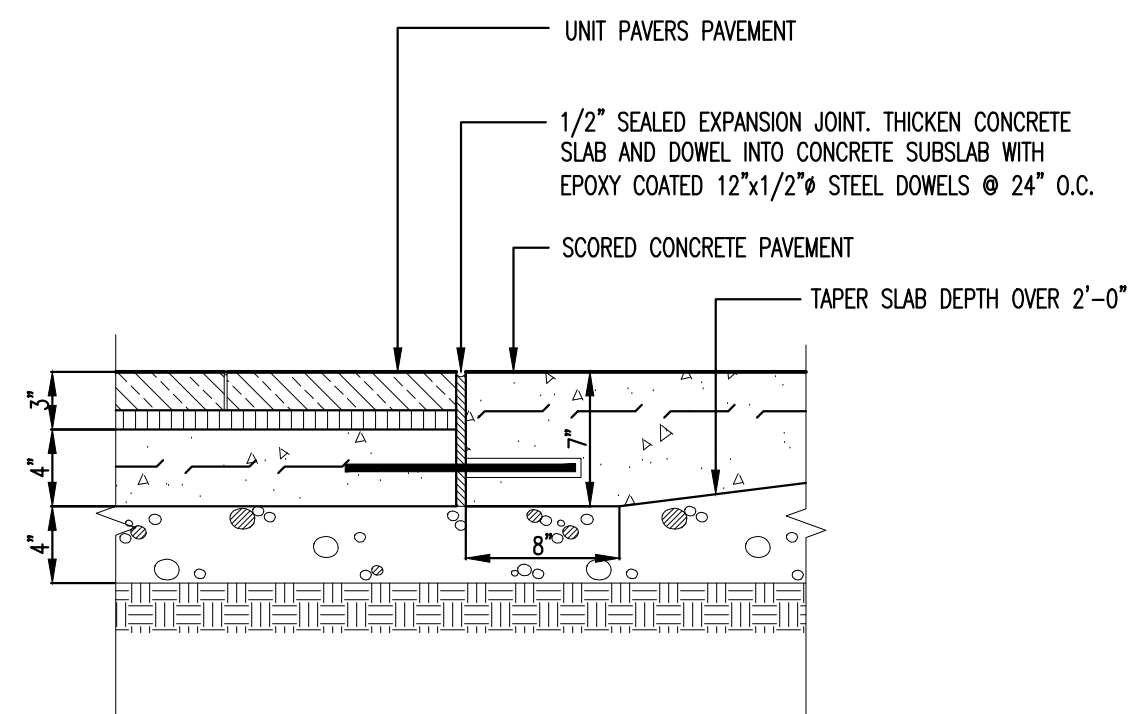


3 UNIT PAVERS / CONCRETE WALK JOINT
NOT TO SCALE

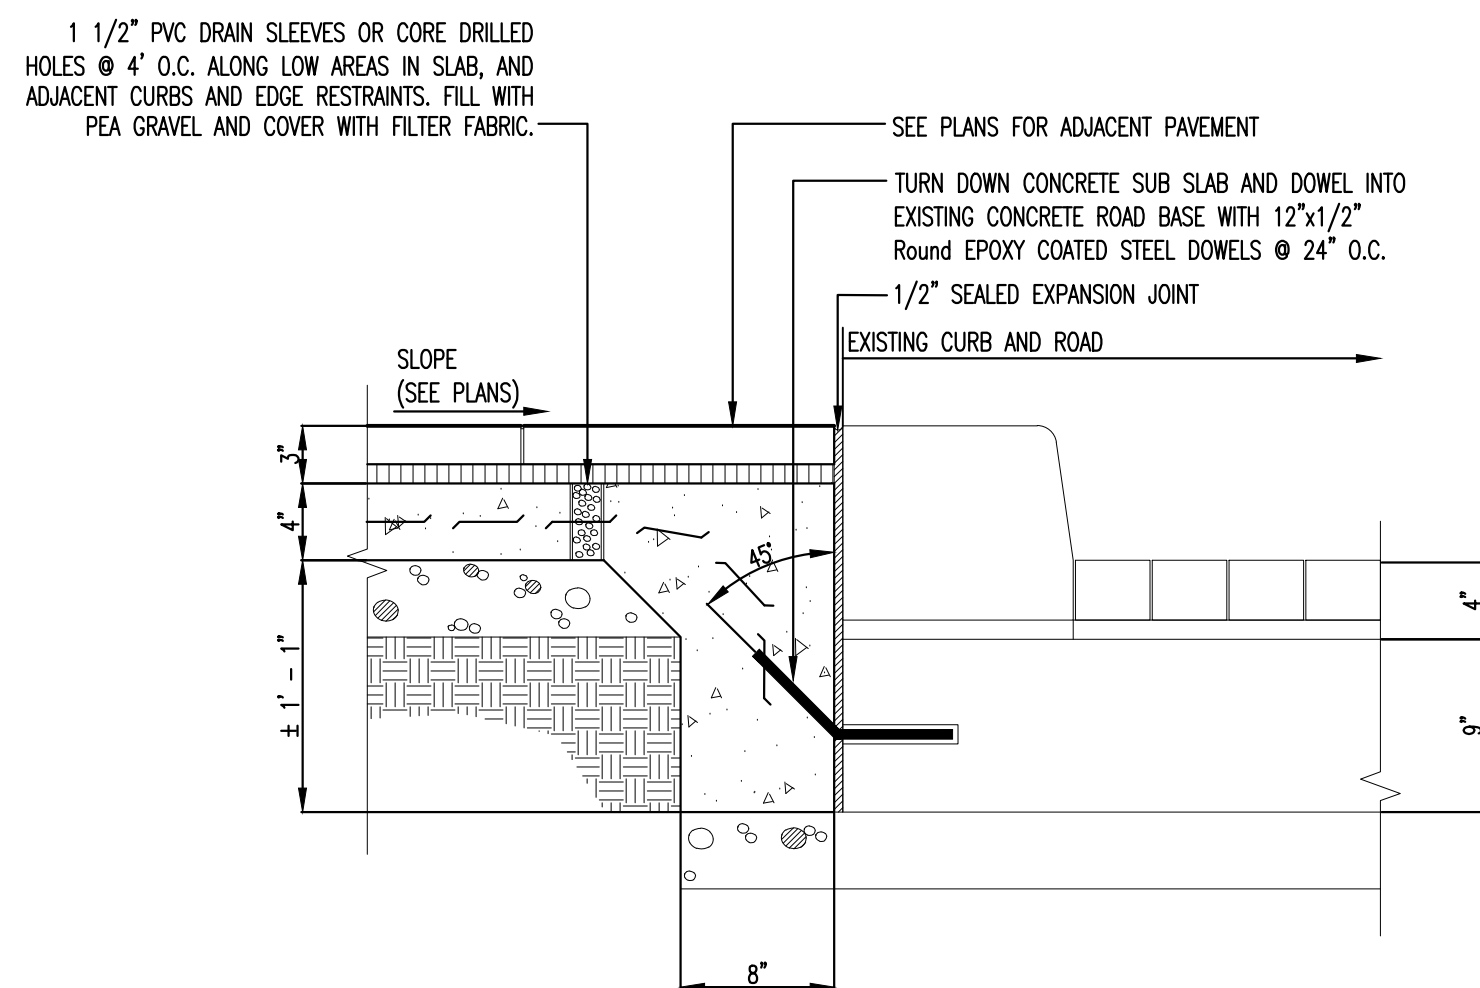


4 PAVER WALK ADJACENT TO GRANITE CURB
NOT TO SCALE

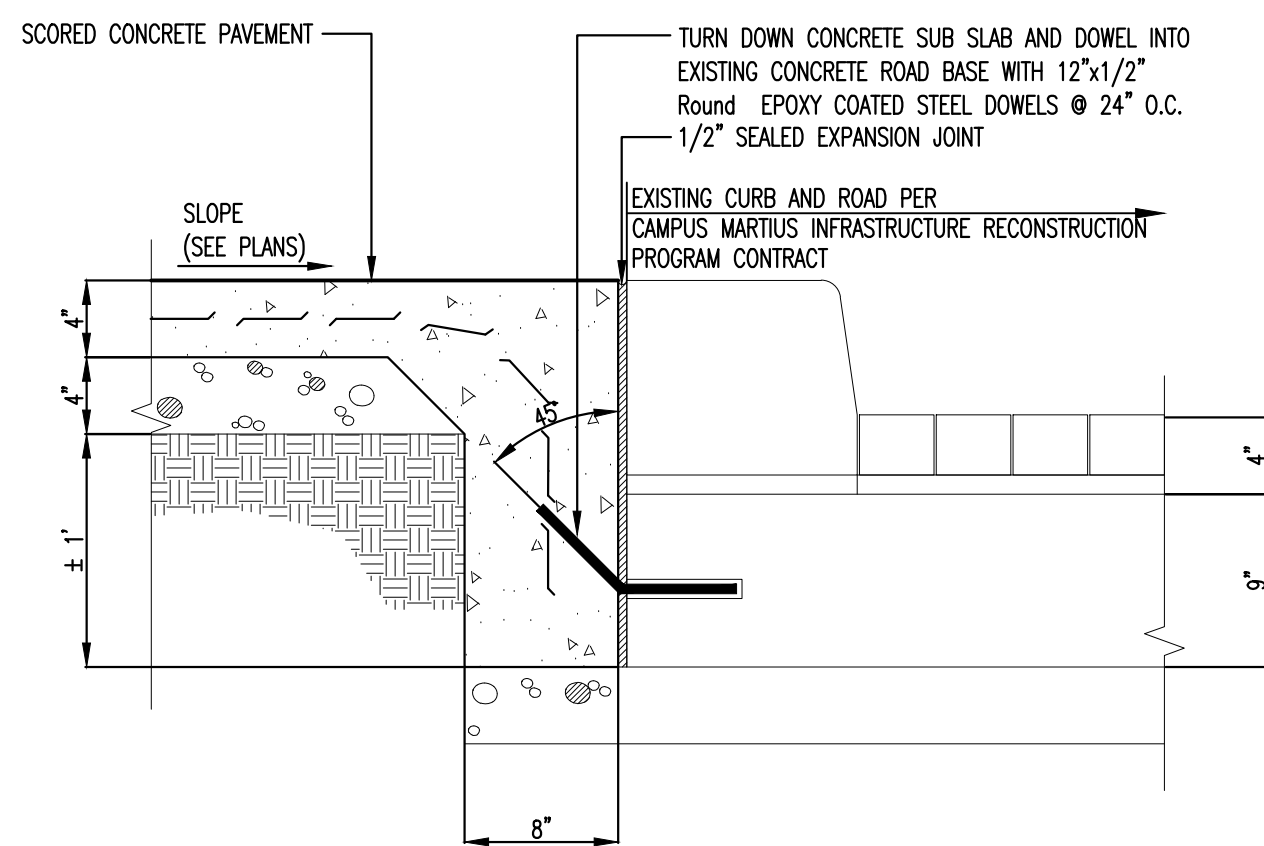


5 CONCRETE WALK ADJACENT TO GRANITE CURB
NOT TO SCALE

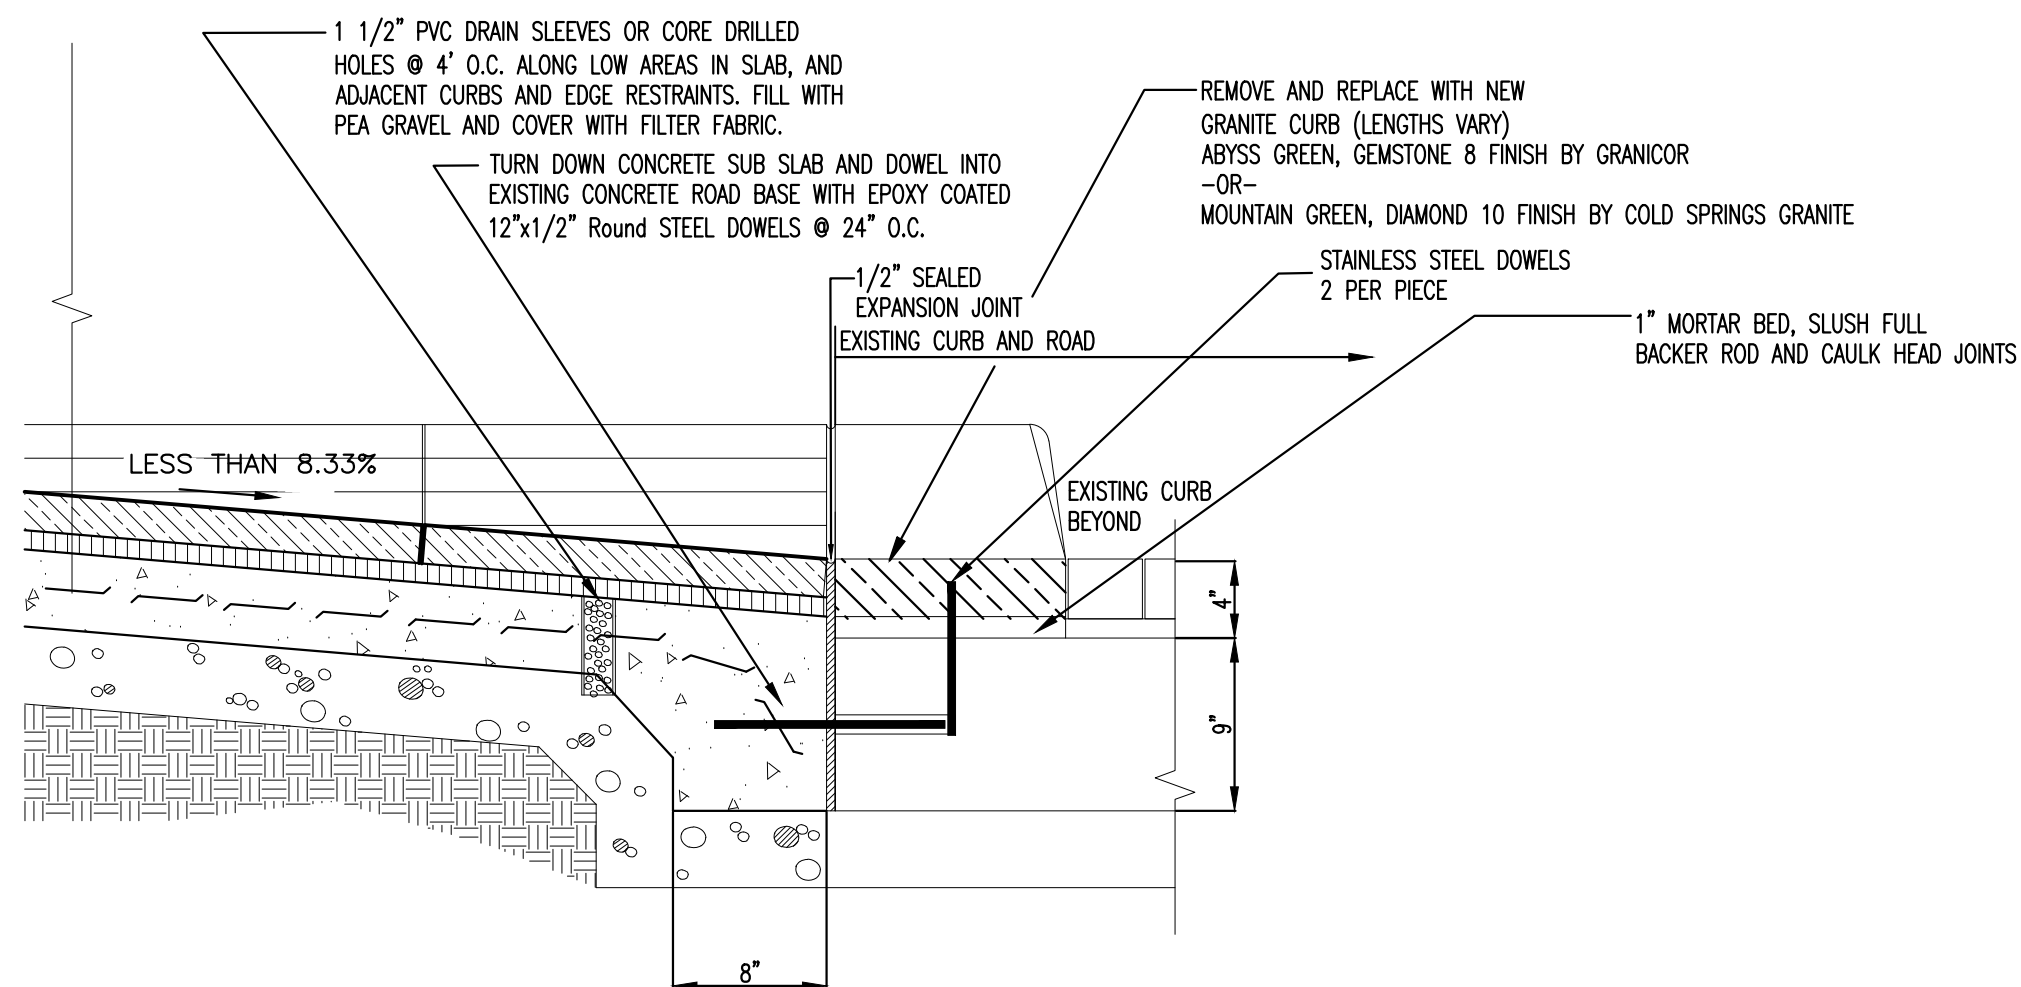

6 PAVER HANDICAP RAMP PAVEMENT
NOT TO SCALE

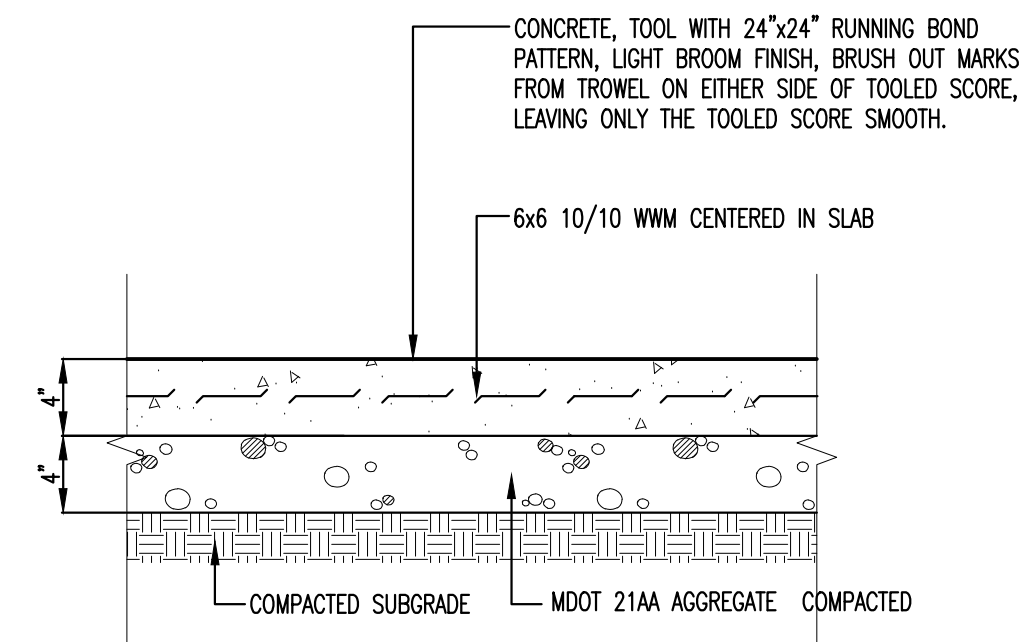

7 SCORED CONCRETE PAVEMENT
NOT TO SCALE

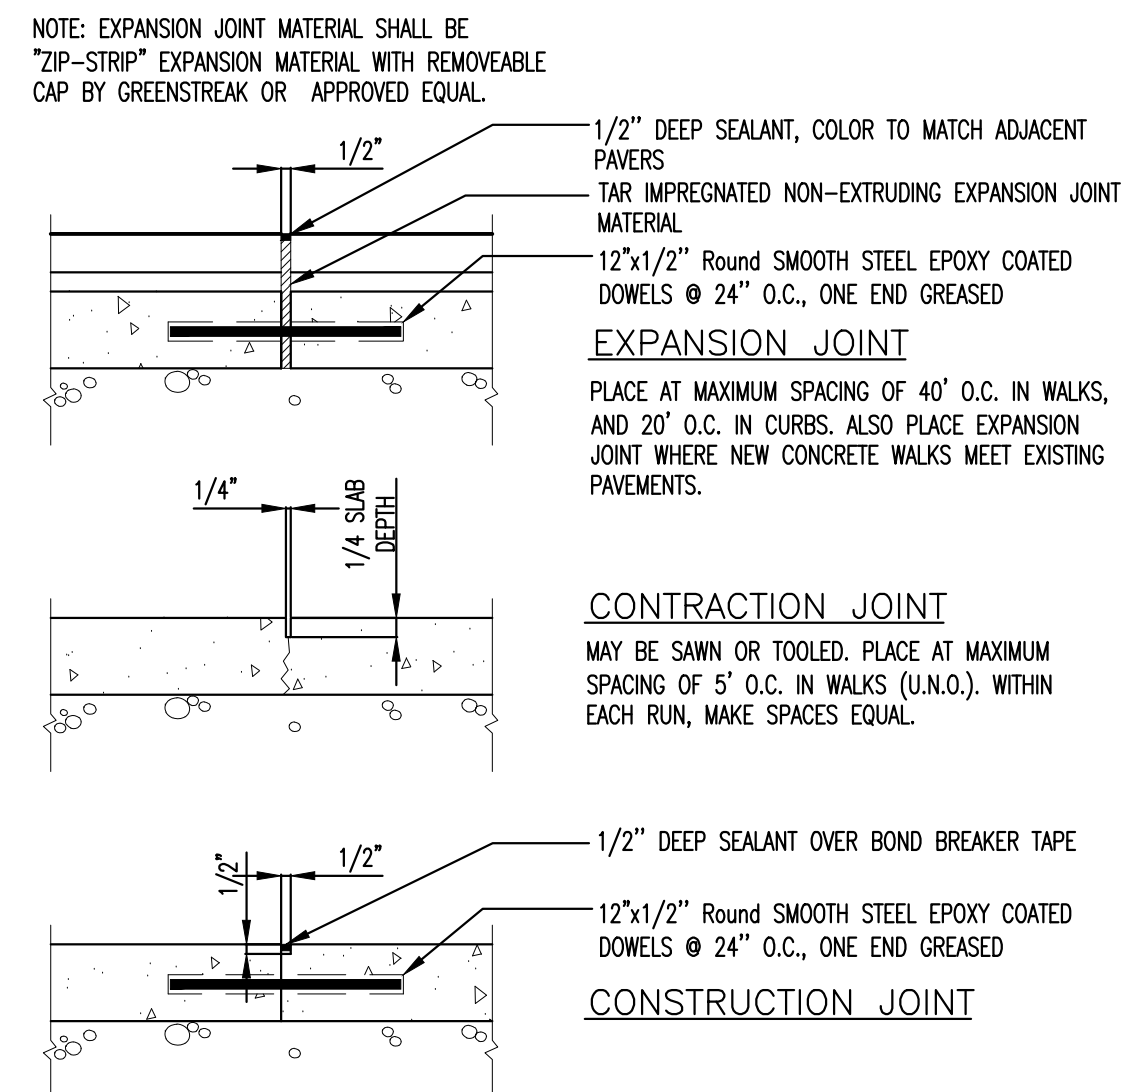

8 CONCRETE JOINTING
NOT TO SCALE (TYPICALLY)

NOTE:
ALL WORK SHOWN ON THIS SHEET IS IN THE CAMPUS MARTIUS PARK AREA, REFER TO SHEETS 13 AND 14.