



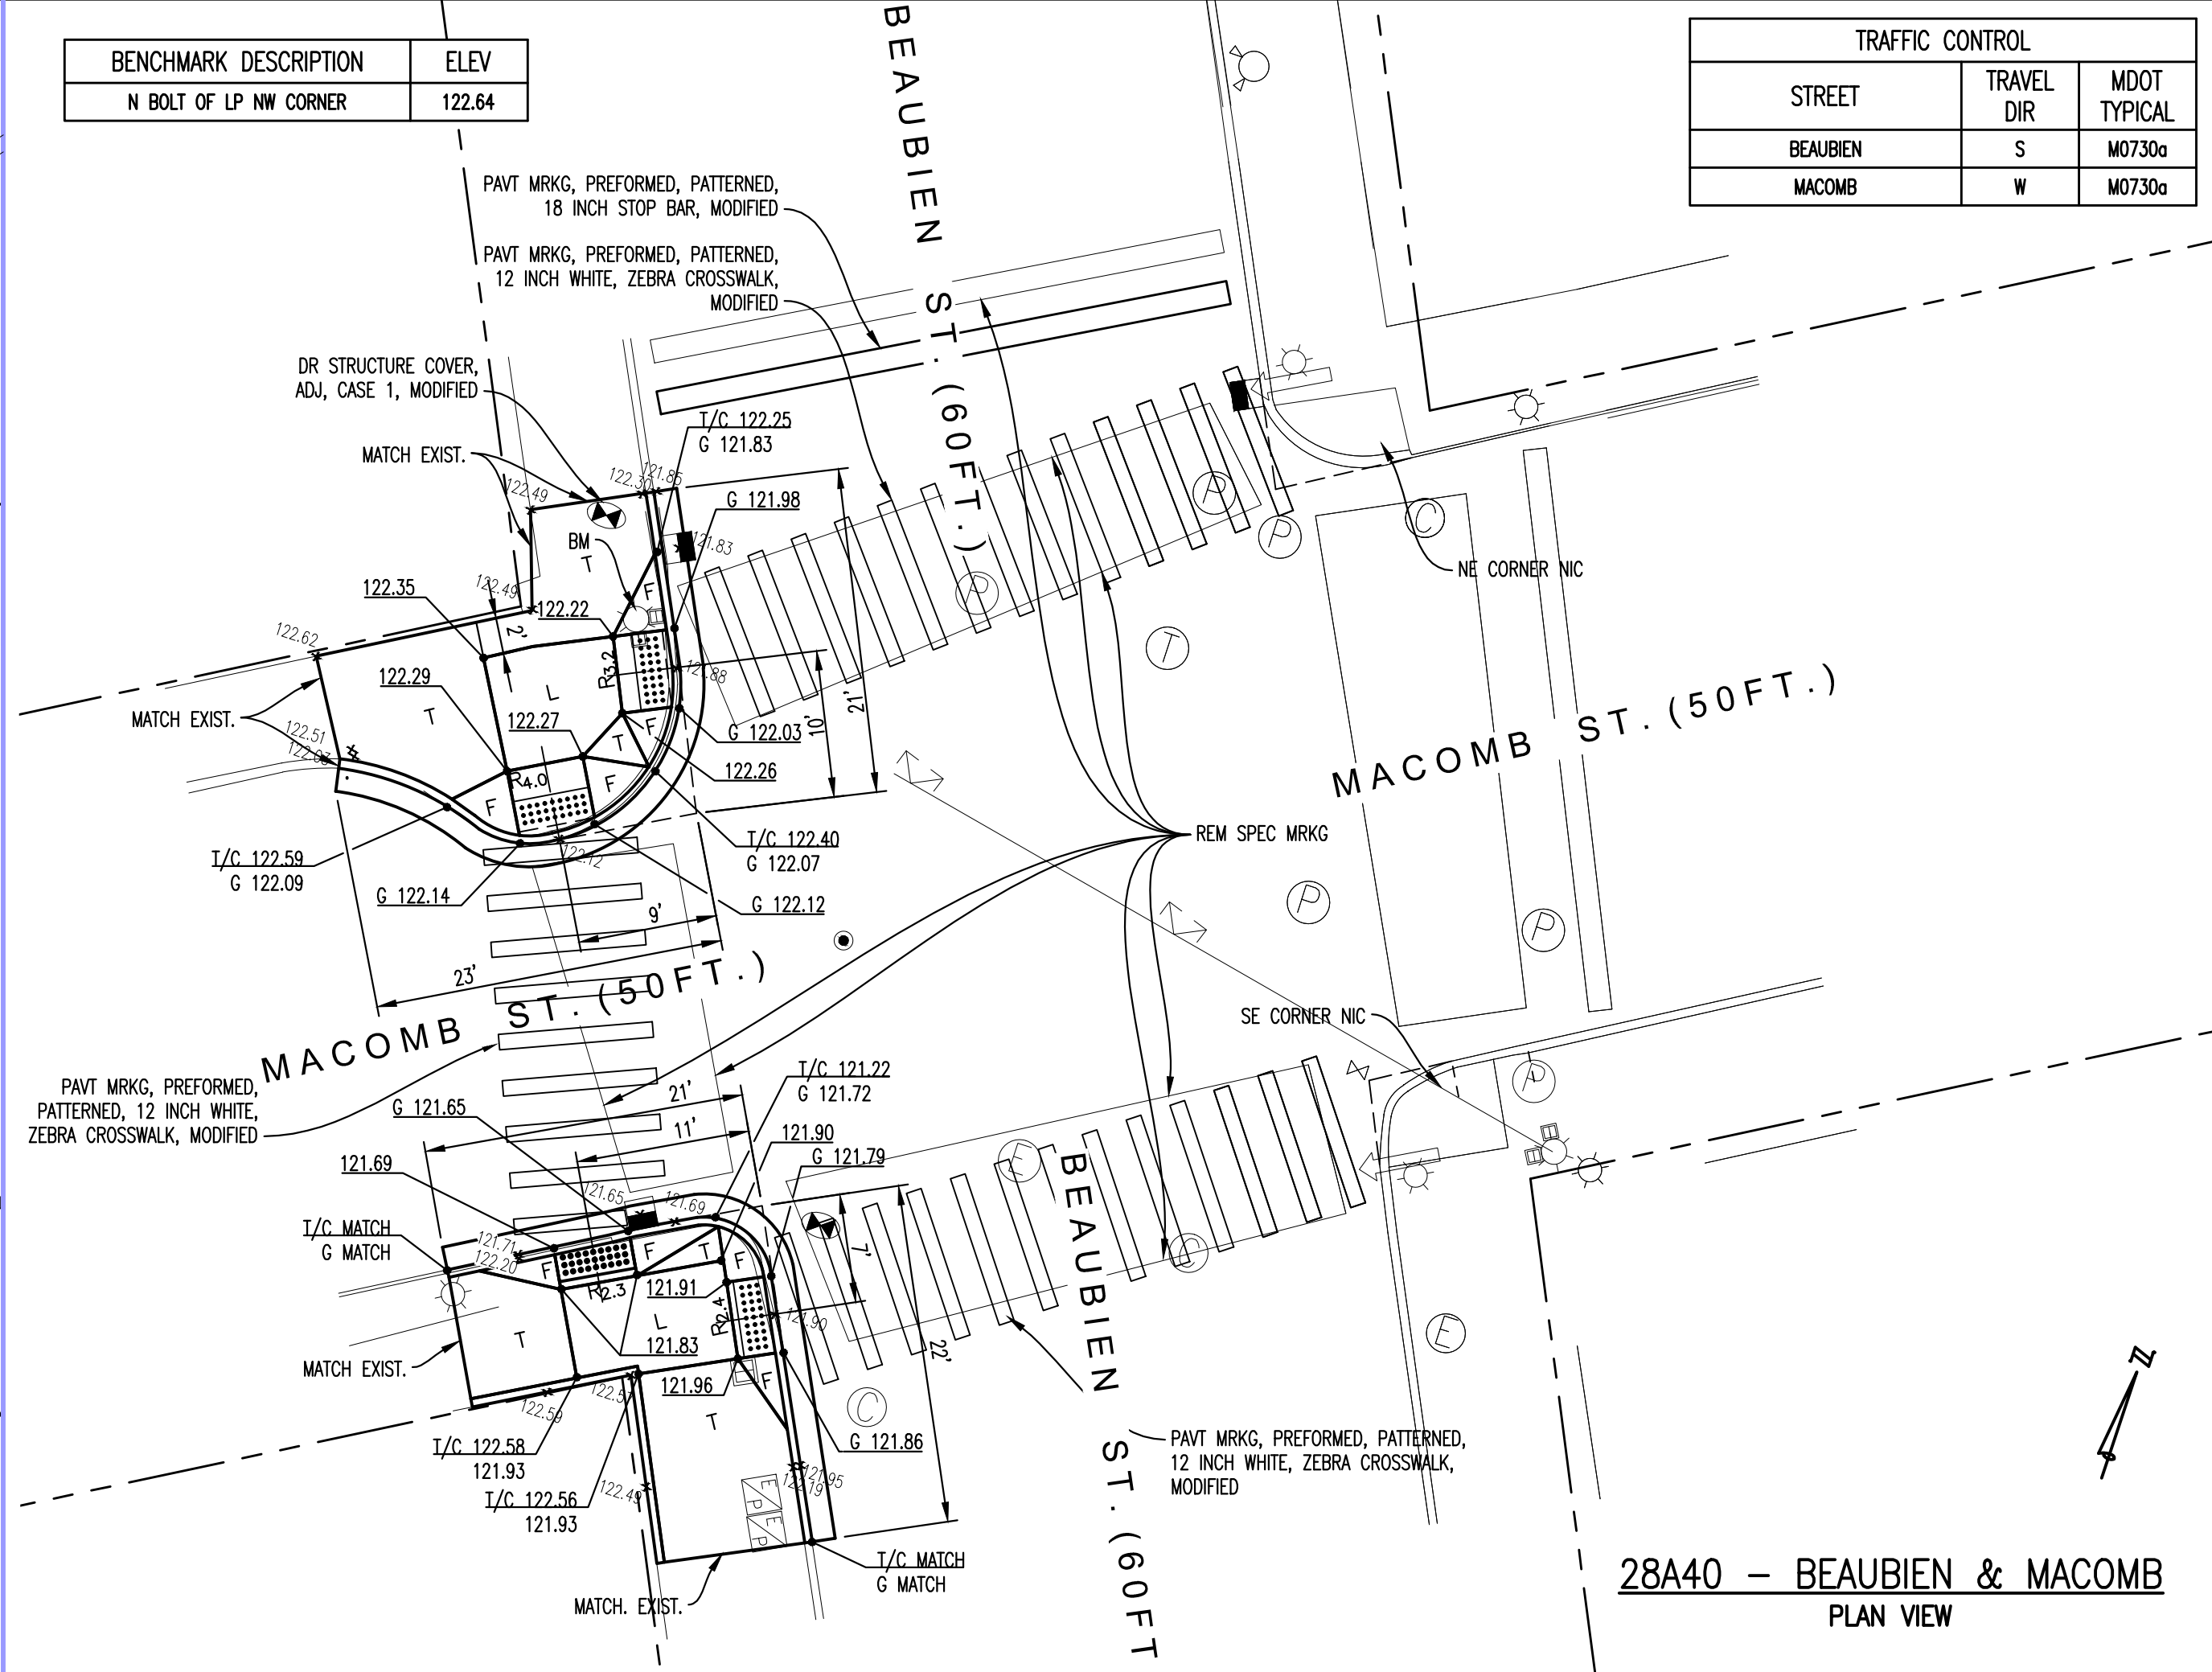

ESTIMATED QUANTITIES		
ST ANTOINE & CLINTON		
ITEM DESCRIPTION	UNIT	QUANTITY
Sidewalk, Rem	Syd	33
Curb, Rem, Modified	Ft	41
Pavt, Rem, Modified	Syd	8
HMA Surface, Rem, Modified	Syd	10
Lane Tie, Epoxy Anchored	Ea	15
Hand Patching	Ton	1.67
Curb and Gutter, Conc, Det C3, Modified	Ft	41
Curb, Concrete, Detail CD, Modified	Ft	13
Sidewalk, Conc, 4 inch, Modified	Sft	173
Sidewalk Ramp, ADA, 6 inch, Modified	Sft	129
24 inch x 60 inch Detectable Warning Surface Tiles, Modified	Ea	2
Rem Spec Mrkg	Sft	140
Pavt Mrkg, Preformed, Patterned, 12 inch White, Zebra Crosswalk, Modified	Ft	140
BEAUBIEN & MACOMB		
ITEM DESCRIPTION	UNIT	QUANTITY
Sidewalk, Rem	Syd	53
Curb, Rem, Modified	Ft	85
Pavt, Rem, Modified	Syd	15
HMA Surface, Rem, Modified	Syd	20
Lane Tie, Epoxy Anchored	Ea	30
Dr Structure Cover, Adj, Case 1, Modified	Ea	1
Hand Patching	Ton	3.30
Curb and Gutter, Conc, Det C3, Modified	Ft	85
Curb, Concrete, Detail CD, Modified	Ft	24
Sidewalk, Conc, 4 inch, Modified	Sft	350
Sidewalk Ramp, ADA, 6 inch, Modified	Sft	236
24 inch x 60 inch Detectable Warning Surface Tiles, Modified	Ea	4
Rem Spec Mrkg	Sft	405
Pavt Mrkg, Preformed, Patterned, 12 inch Stop Bar, Modified	Ft	38
Pavt Mrkg, Preformed, Patterned, 12 inch White, Zebra Crosswalk, Modified	Ft	348

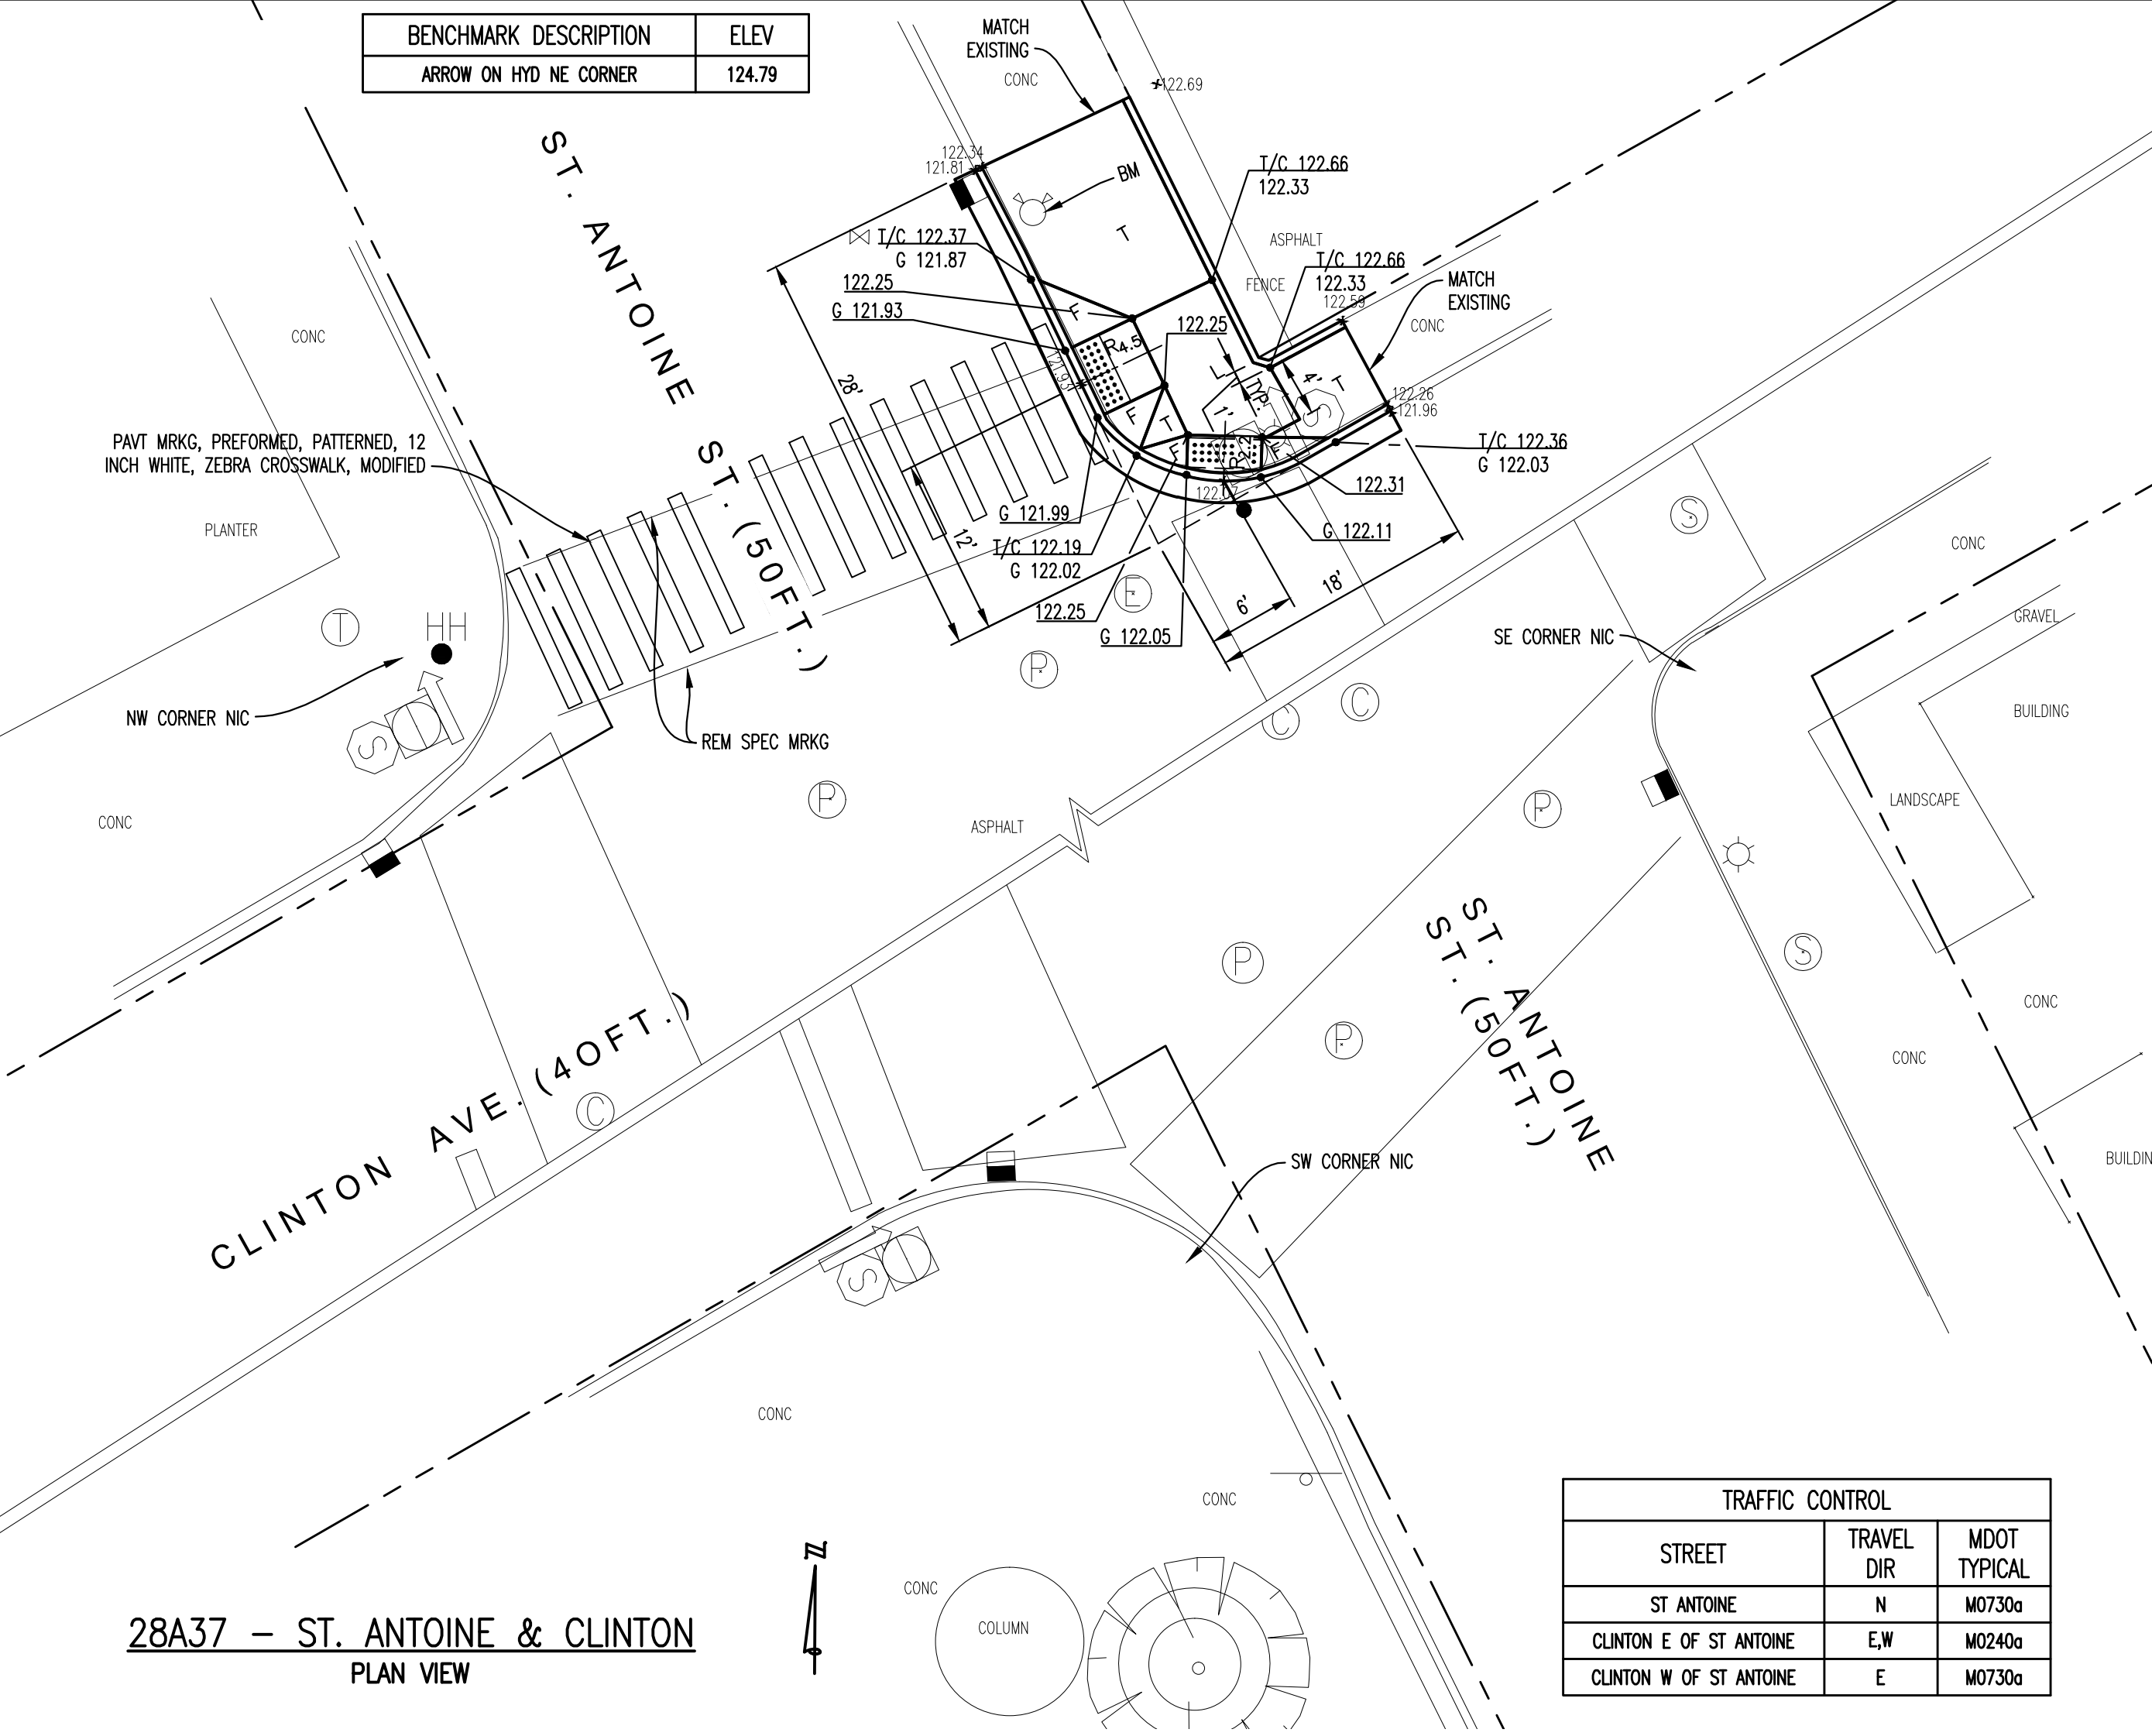