
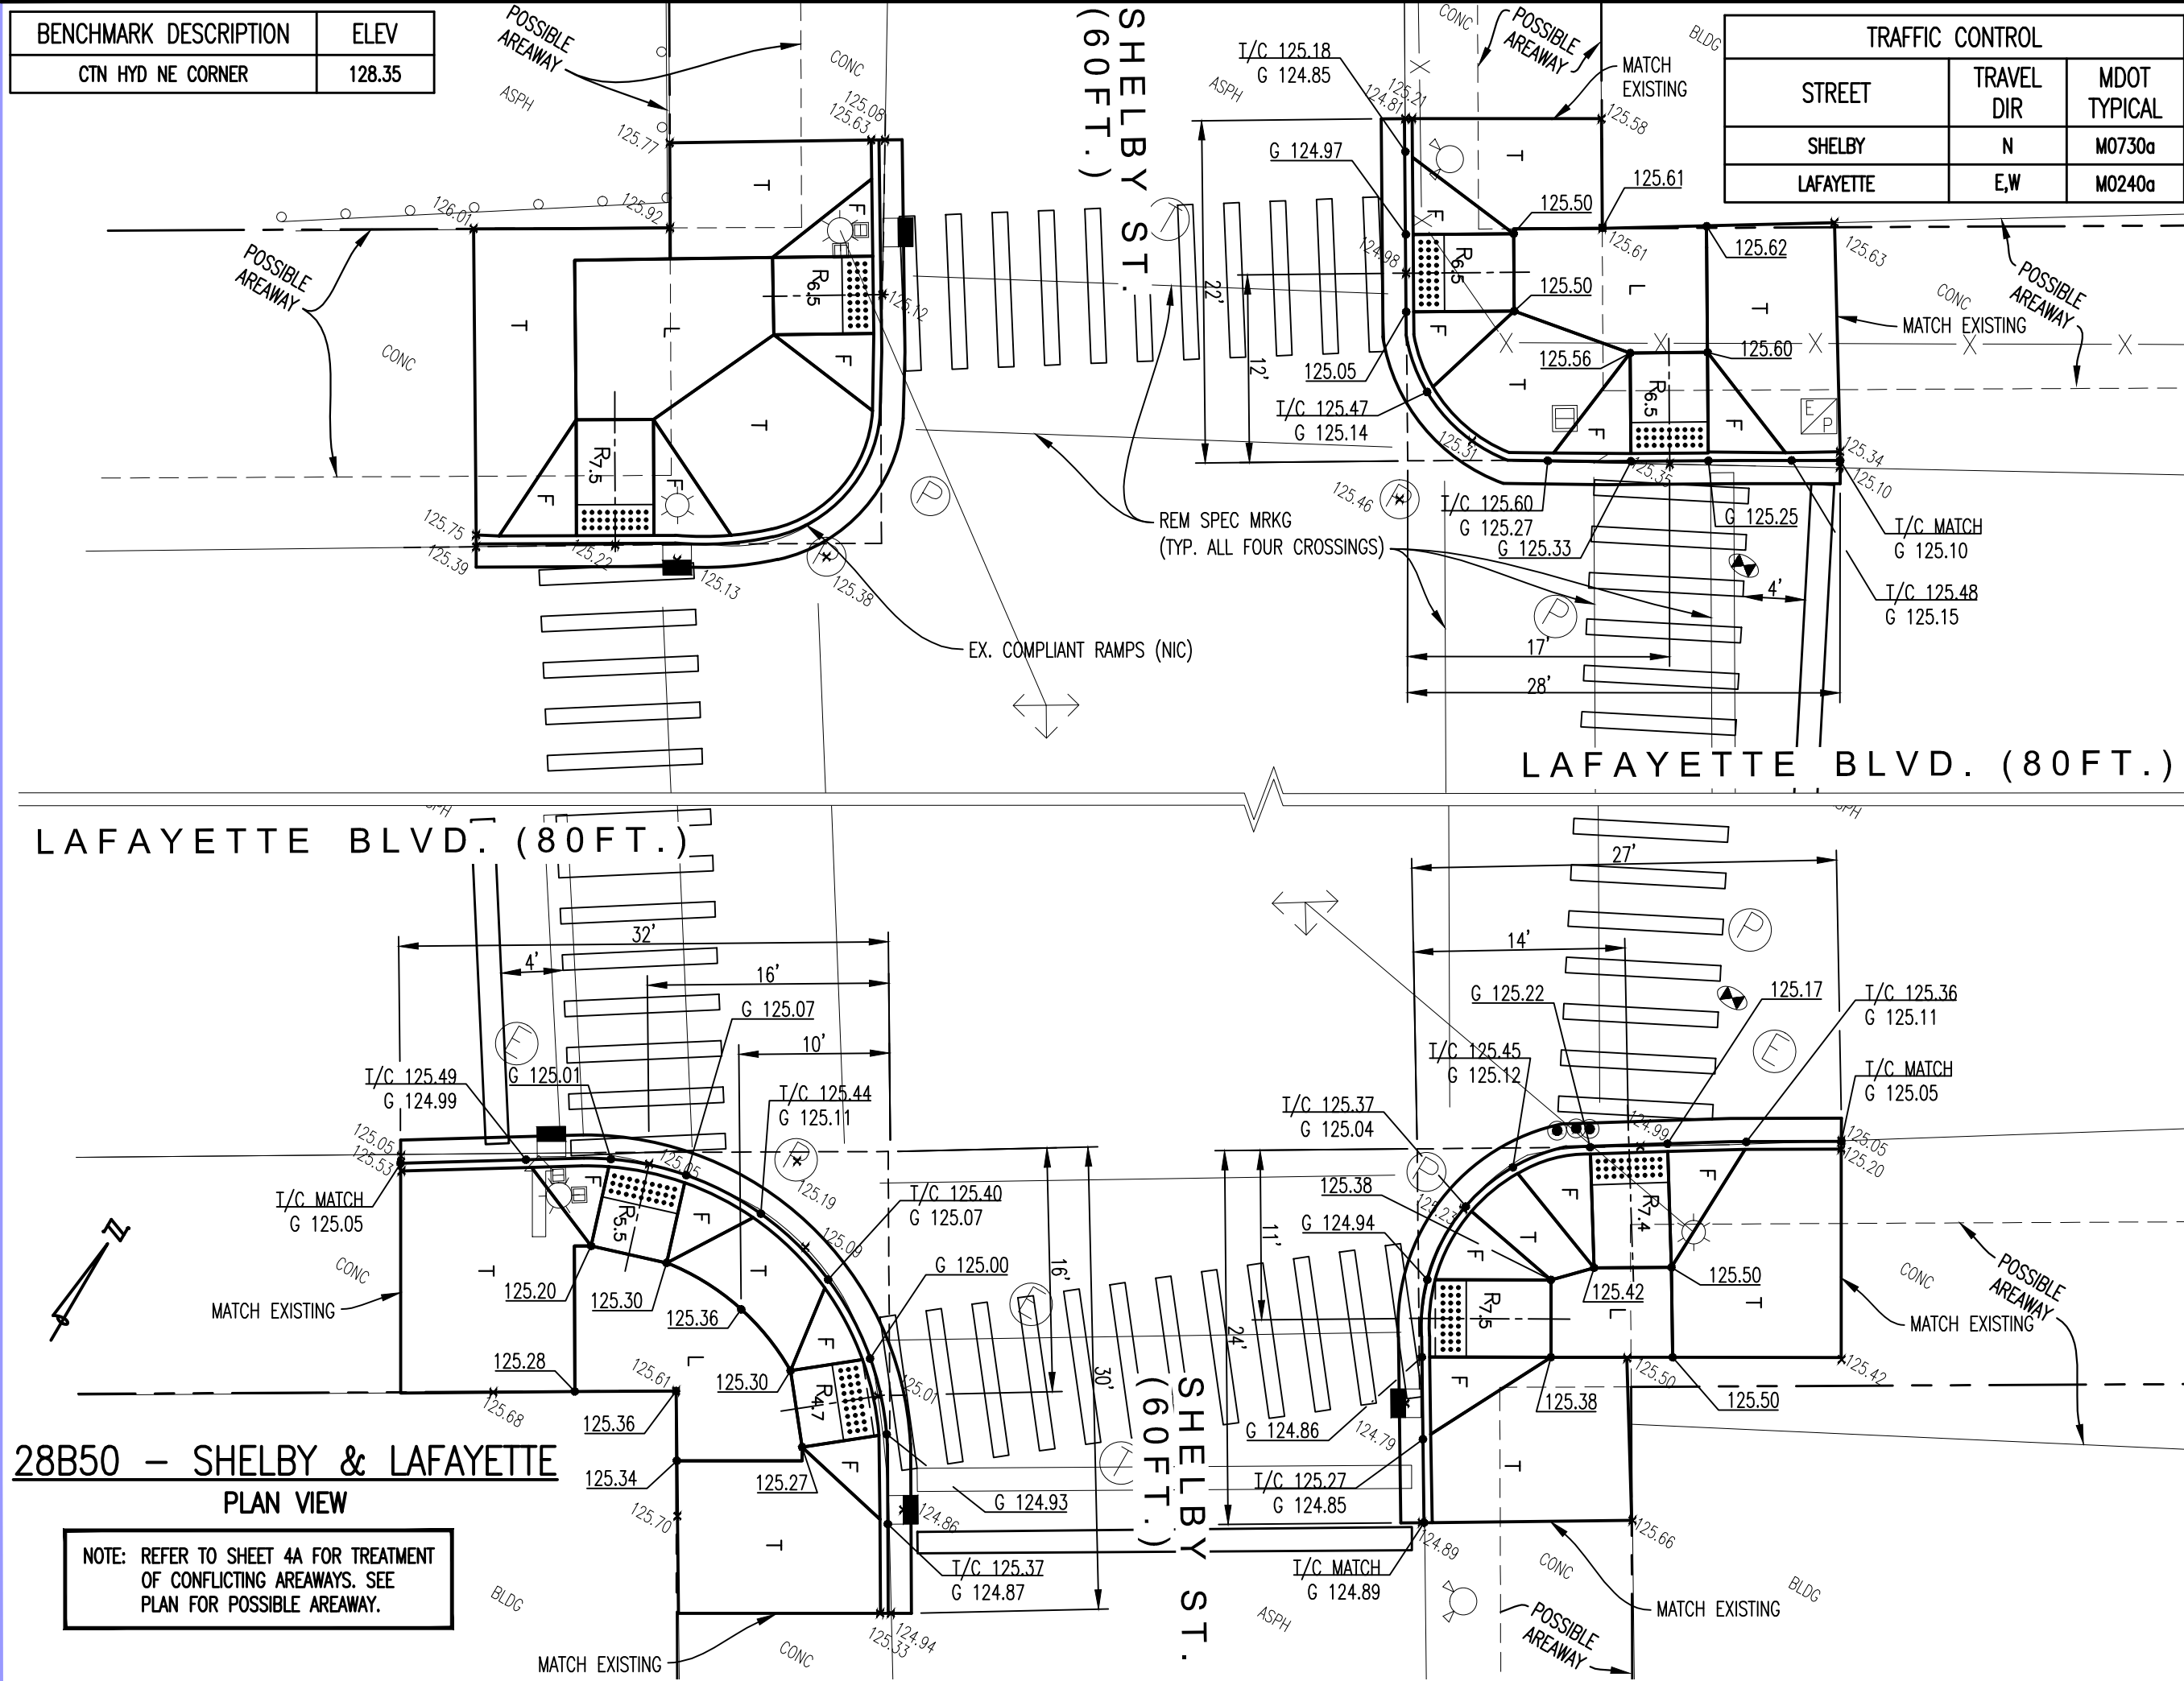



BENCHMARK DESCRIPTION	ELEV
CTN HYD SE CORNER	120.19

BENCHMARK DESCRIPTION	ELEV
CTN HYD NE CORNER	121.93

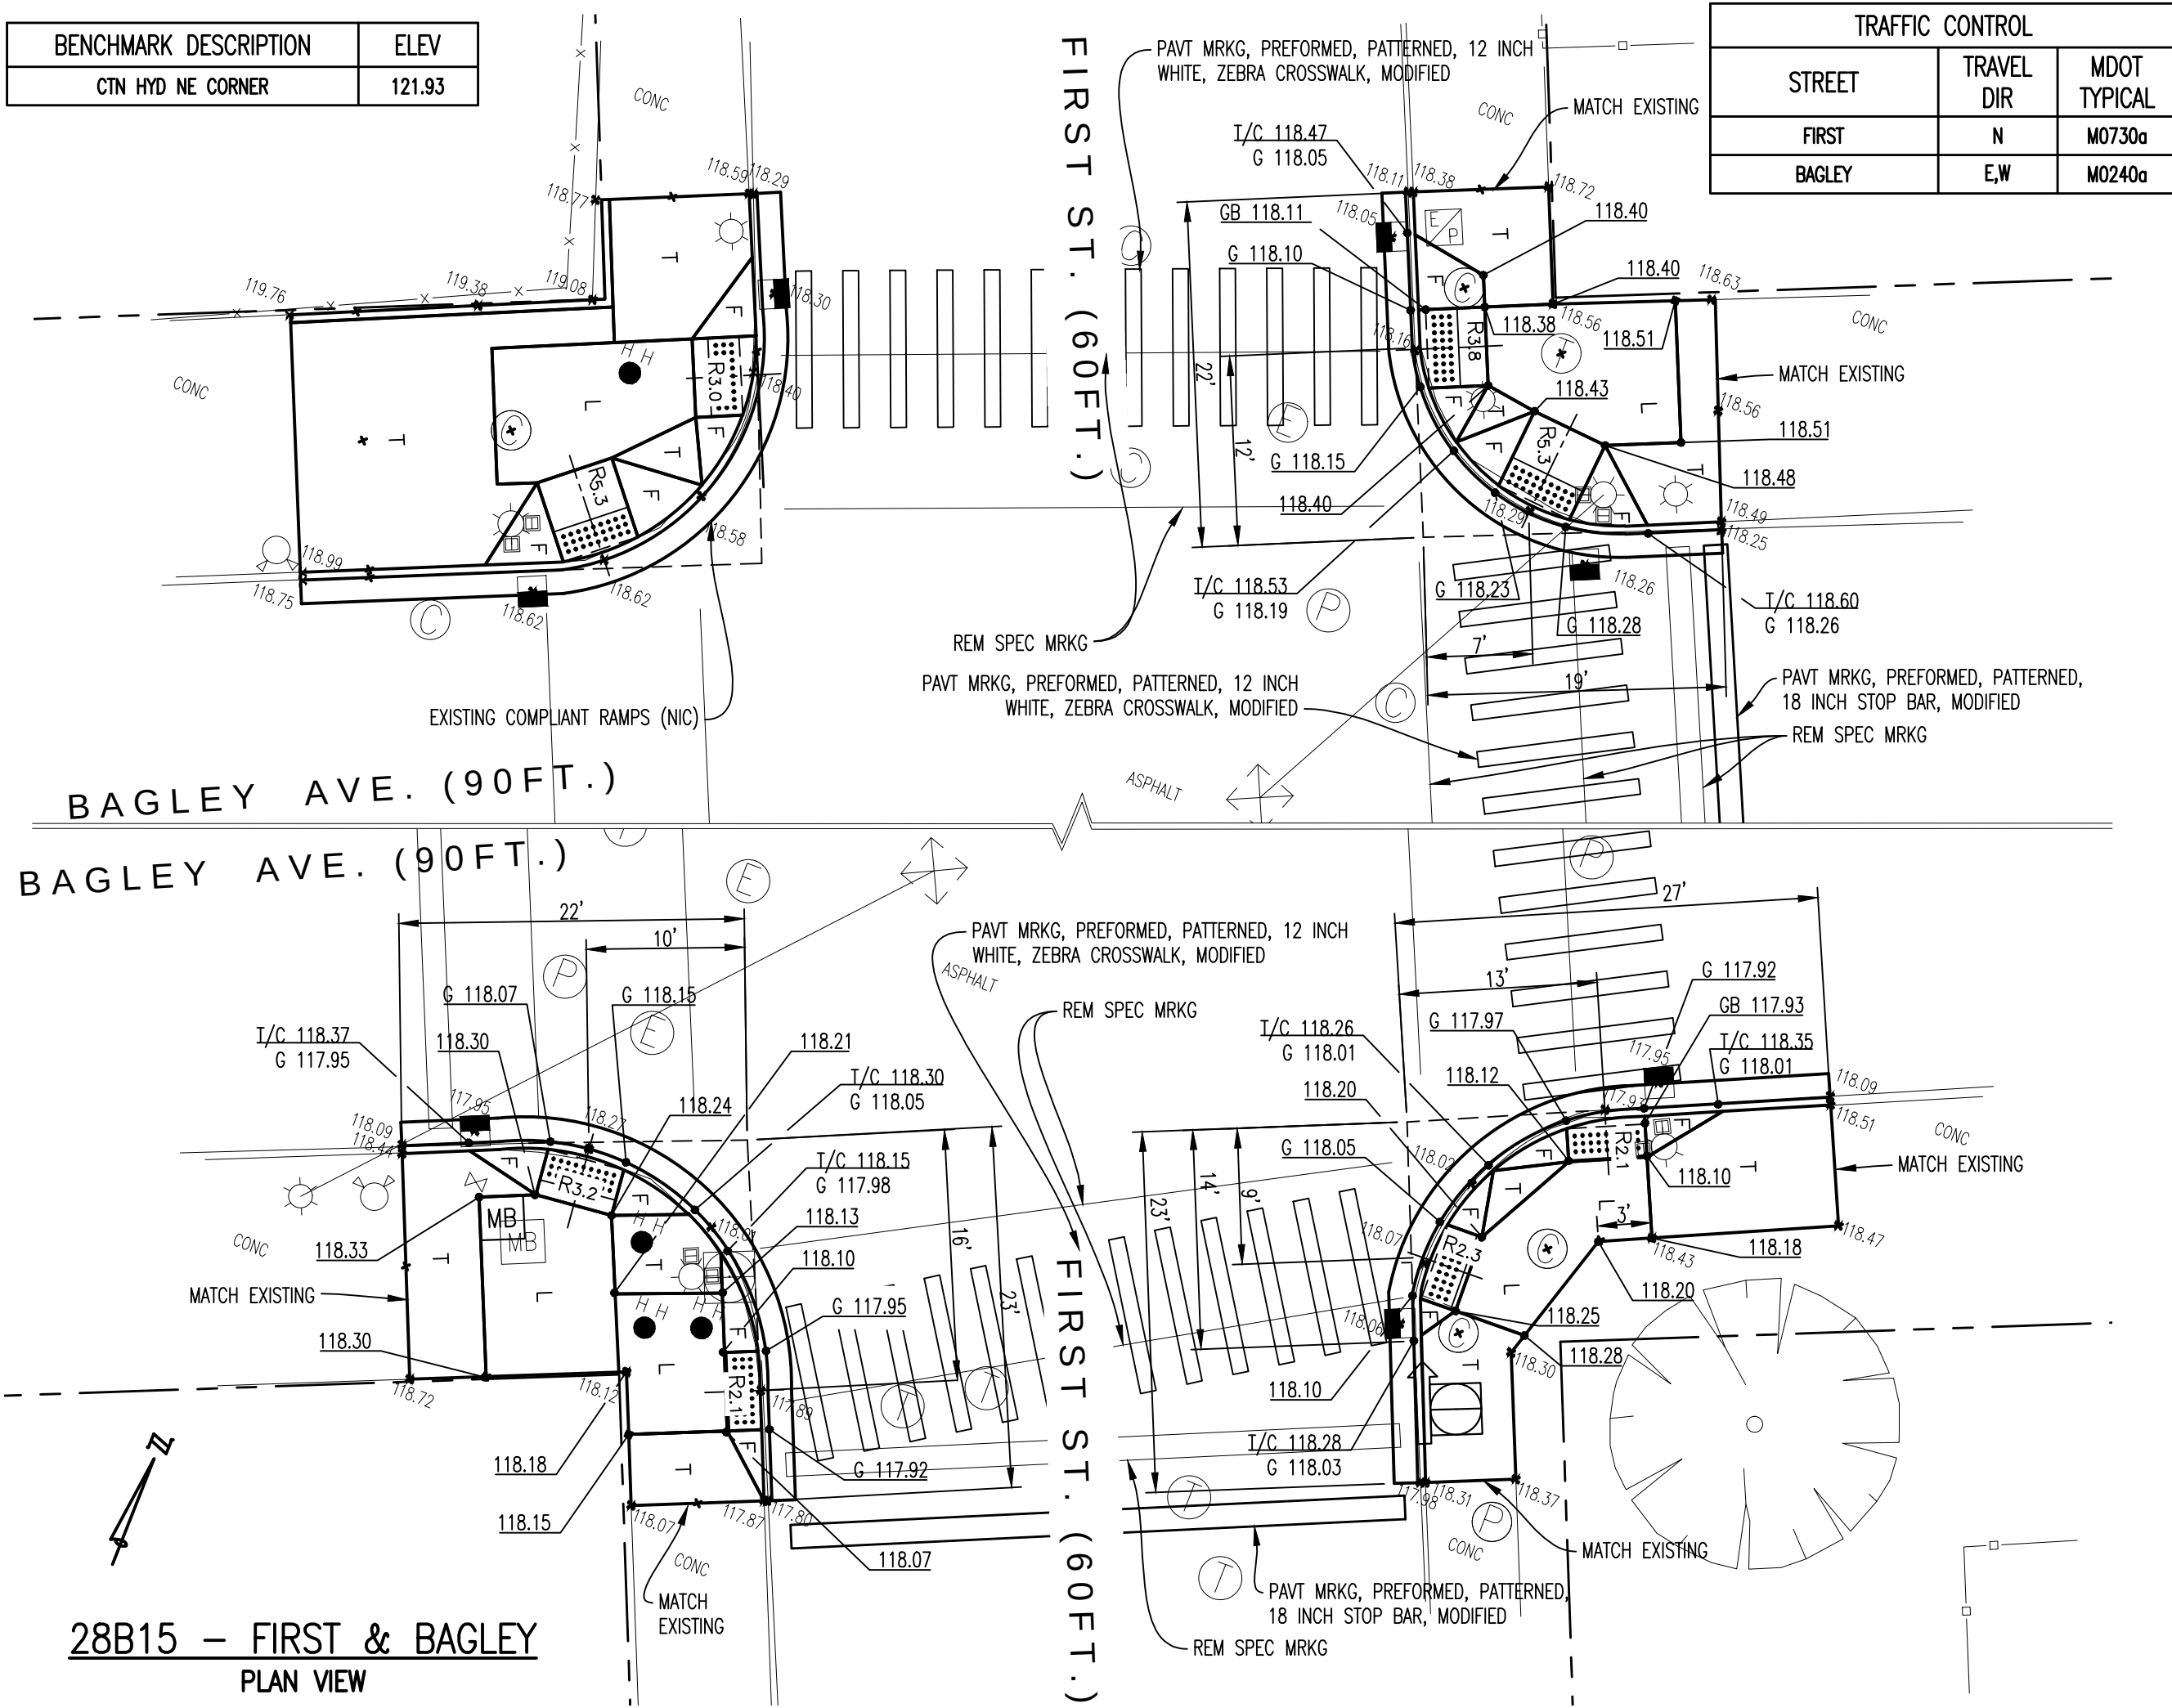

ESTIMATED QUANTITIES

FIRST & BAGLEY		
ITEM DESCRIPTION	UNIT	QUANTITY
Sidewalk, Rem	Syd	103
Curb, Rem, Modified	Ft	121
Pavt, Rem, Modified	Syd	20
HMA Surface, Rem, Modified	Syd	27
Lane Tie, Epoxy Anchored	Ea	43
Dr Structure Cover, Adj, Case 1, Modified	Ea	4
Hand Patching	Ton	4.60
Reset Mailbox	Ea	1
Reset Sign	Ea	1
Curb and Gutter, Conc, Det C3, Modified	Ft	121
Sidewalk, Conc, 4 inch, Modified	Sft	355
Sidewalk Ramp, ADA, 6 inch, Modified	Sft	570
24" x 60" Detectable Warning Surface Tiles, Modified	Ea	6
Rem Spec Mrkg	Sft	562
Pavt Mrkg, Preformed, Patterned, 18 inch Stop Bar, Modified	Ft	68
Pavt Mrkg, Preformed, Patterned, 12 inch White, Zebra Crosswalk, Modified	Ft	460
SHELBY & LAFAYETTE		
ITEM DESCRIPTION	UNIT	QUANTITY
Sidewalk, Rem	Syd	163
Curb, Rem, Modified	Ft	146
Pavt, Rem, Modified	Syd	24
Remove and Replace Existing Fence	Ft	50
HMA Surface, Rem, Modified	Syd	33
Lane Tie, Epoxy Anchored	Ea	52
Hand Patching	Ton	5.40
Curb and Gutter, Conc, Det C3, Modified	Ft	146
Sidewalk, Conc, 4 inch, Modified	Sft	802
Sidewalk Ramp, ADA, 6 inch, Modified	Sft	661
24" x 60" Detectable Warning Surface Tiles, Modified	Ea	6
Rem Spec Mrkg	Sft	656
Pavt Mrkg, Preformed, Patterned, 18 inch Stop Bar, Modified	Ft	77
Pavt Mrkg, Preformed, Patterned, 12 inch White, Zebra Crosswalk, Modified	Ft	540

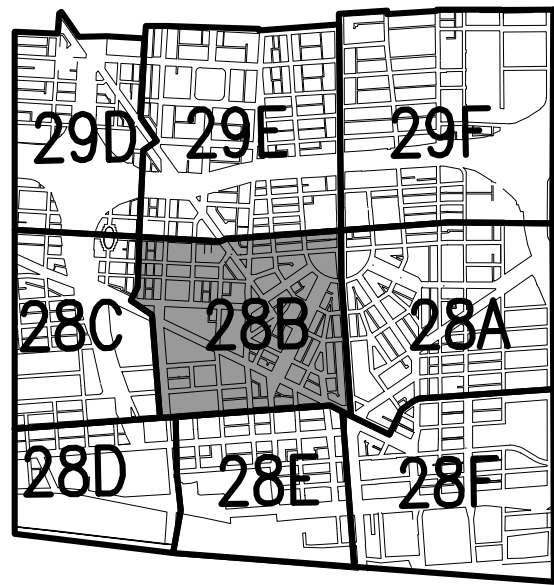

KEY PLAN