

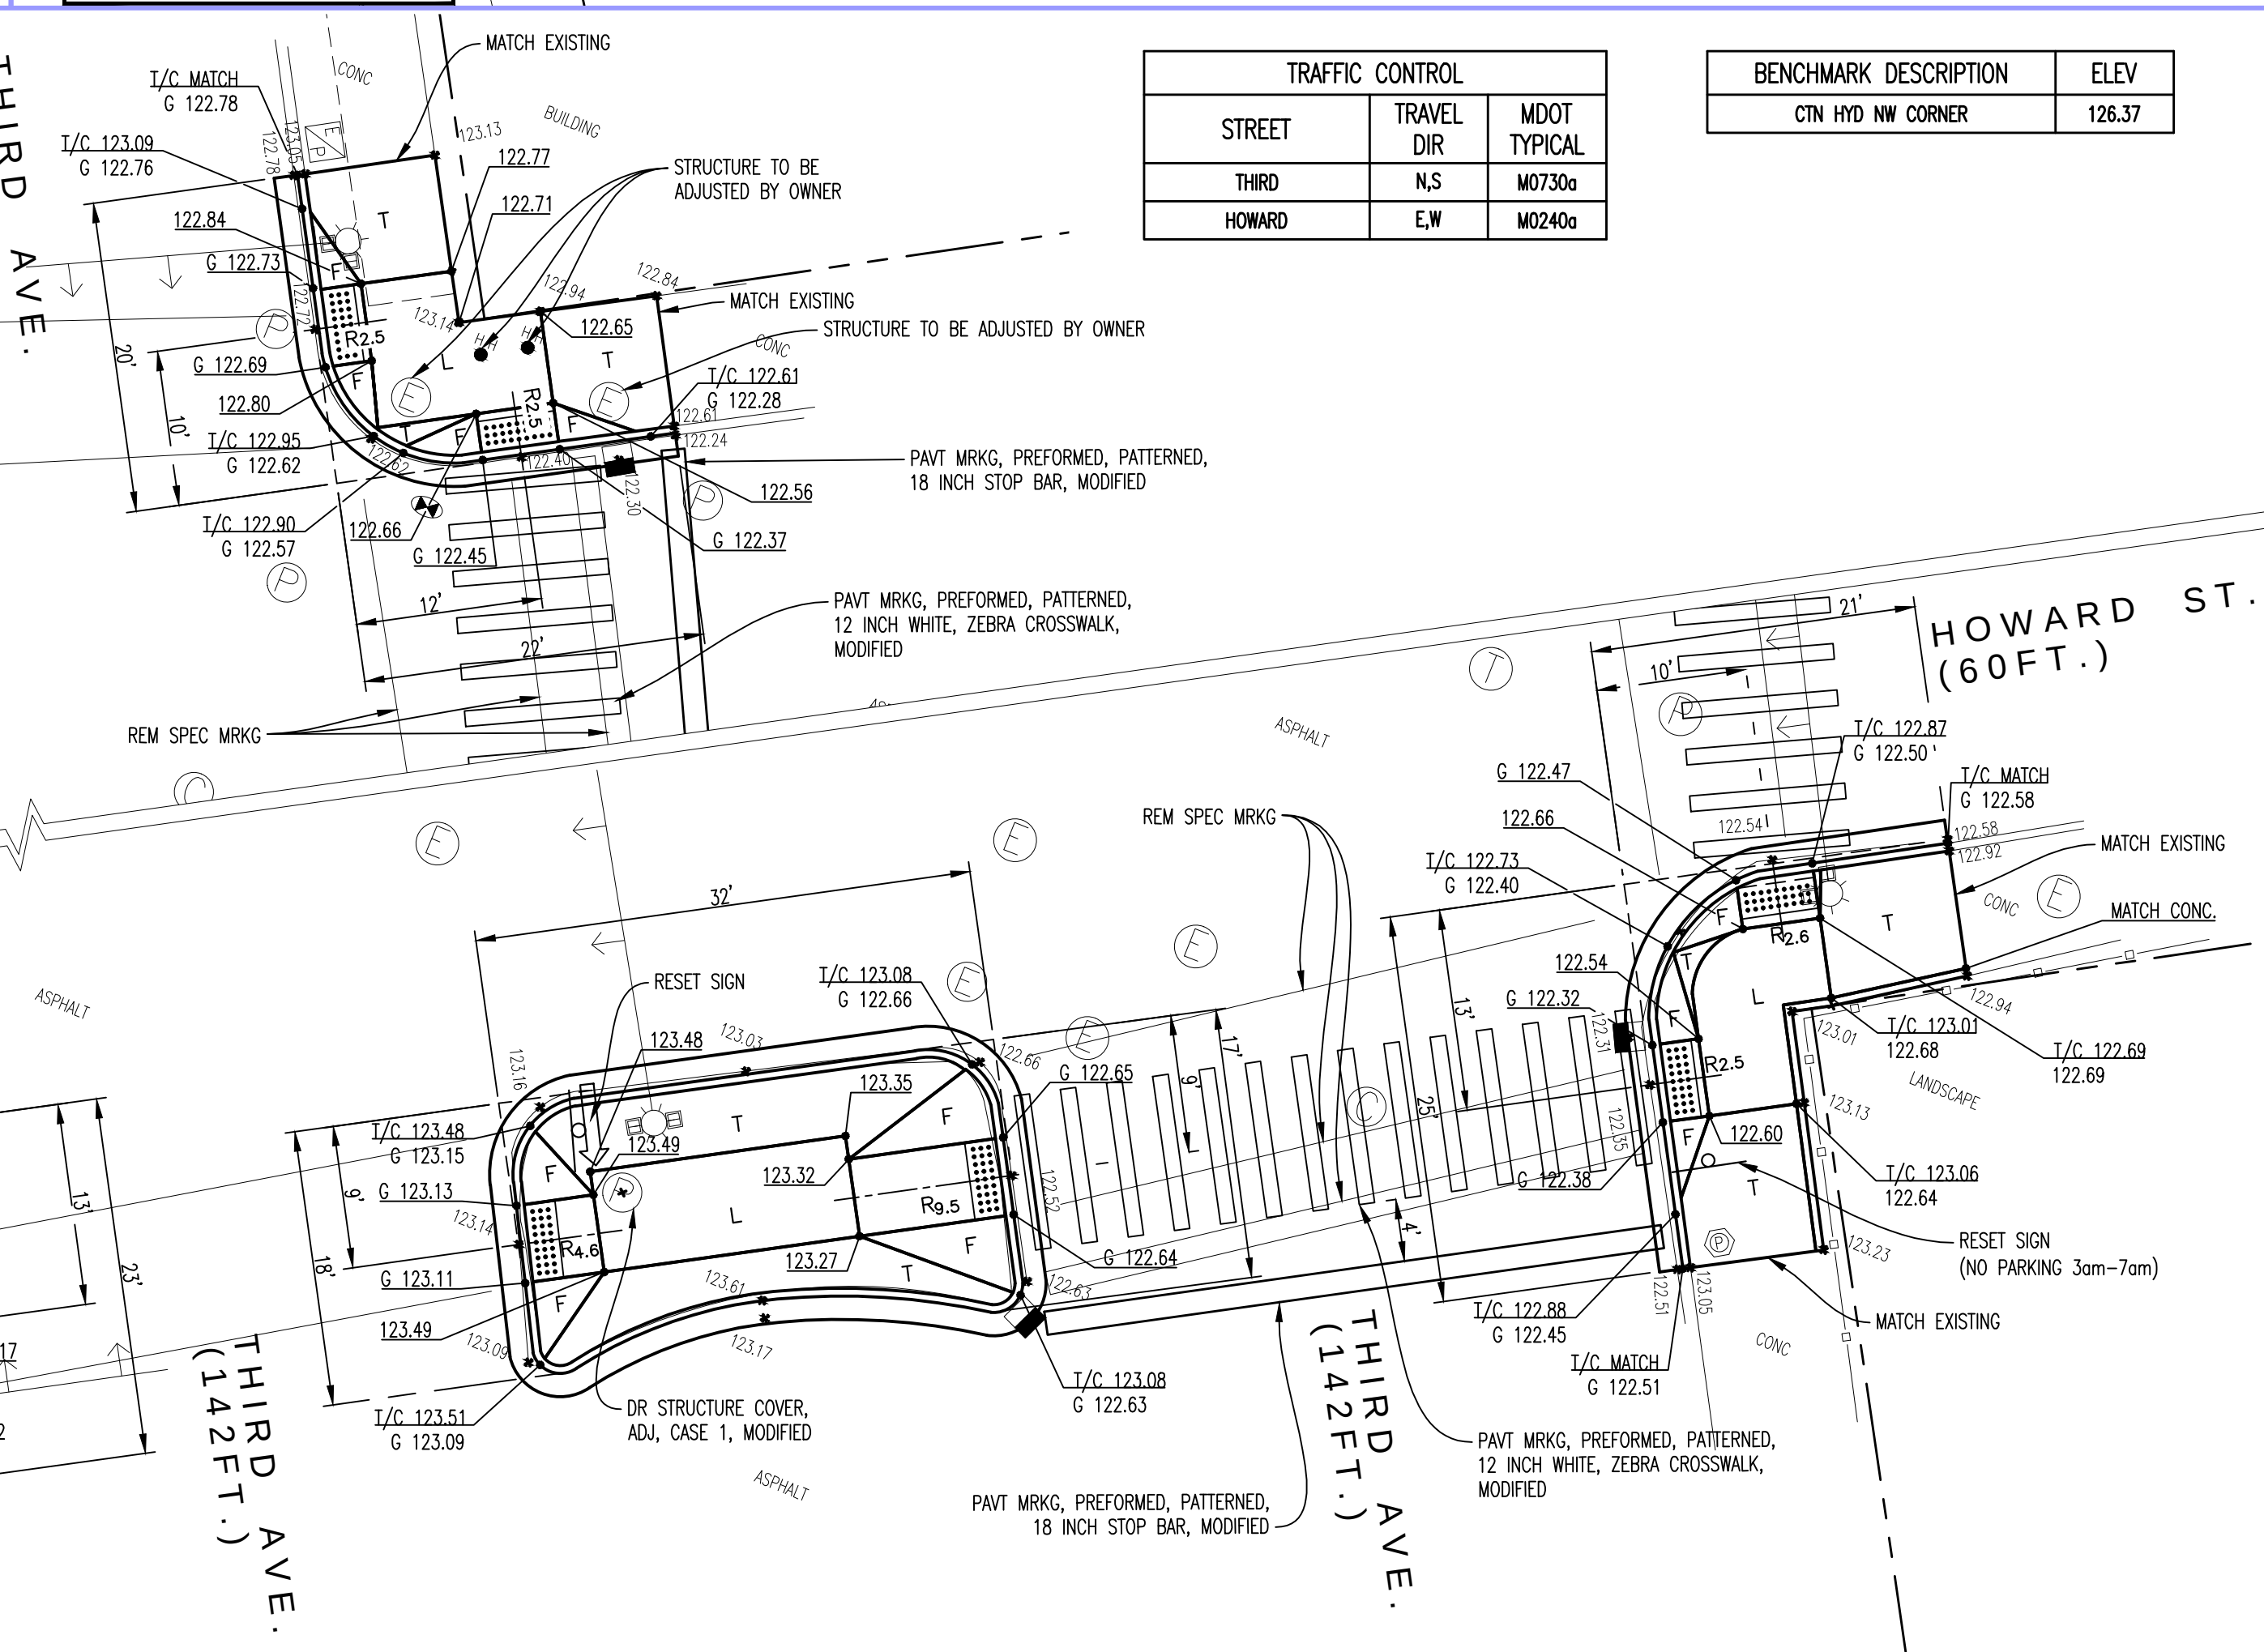
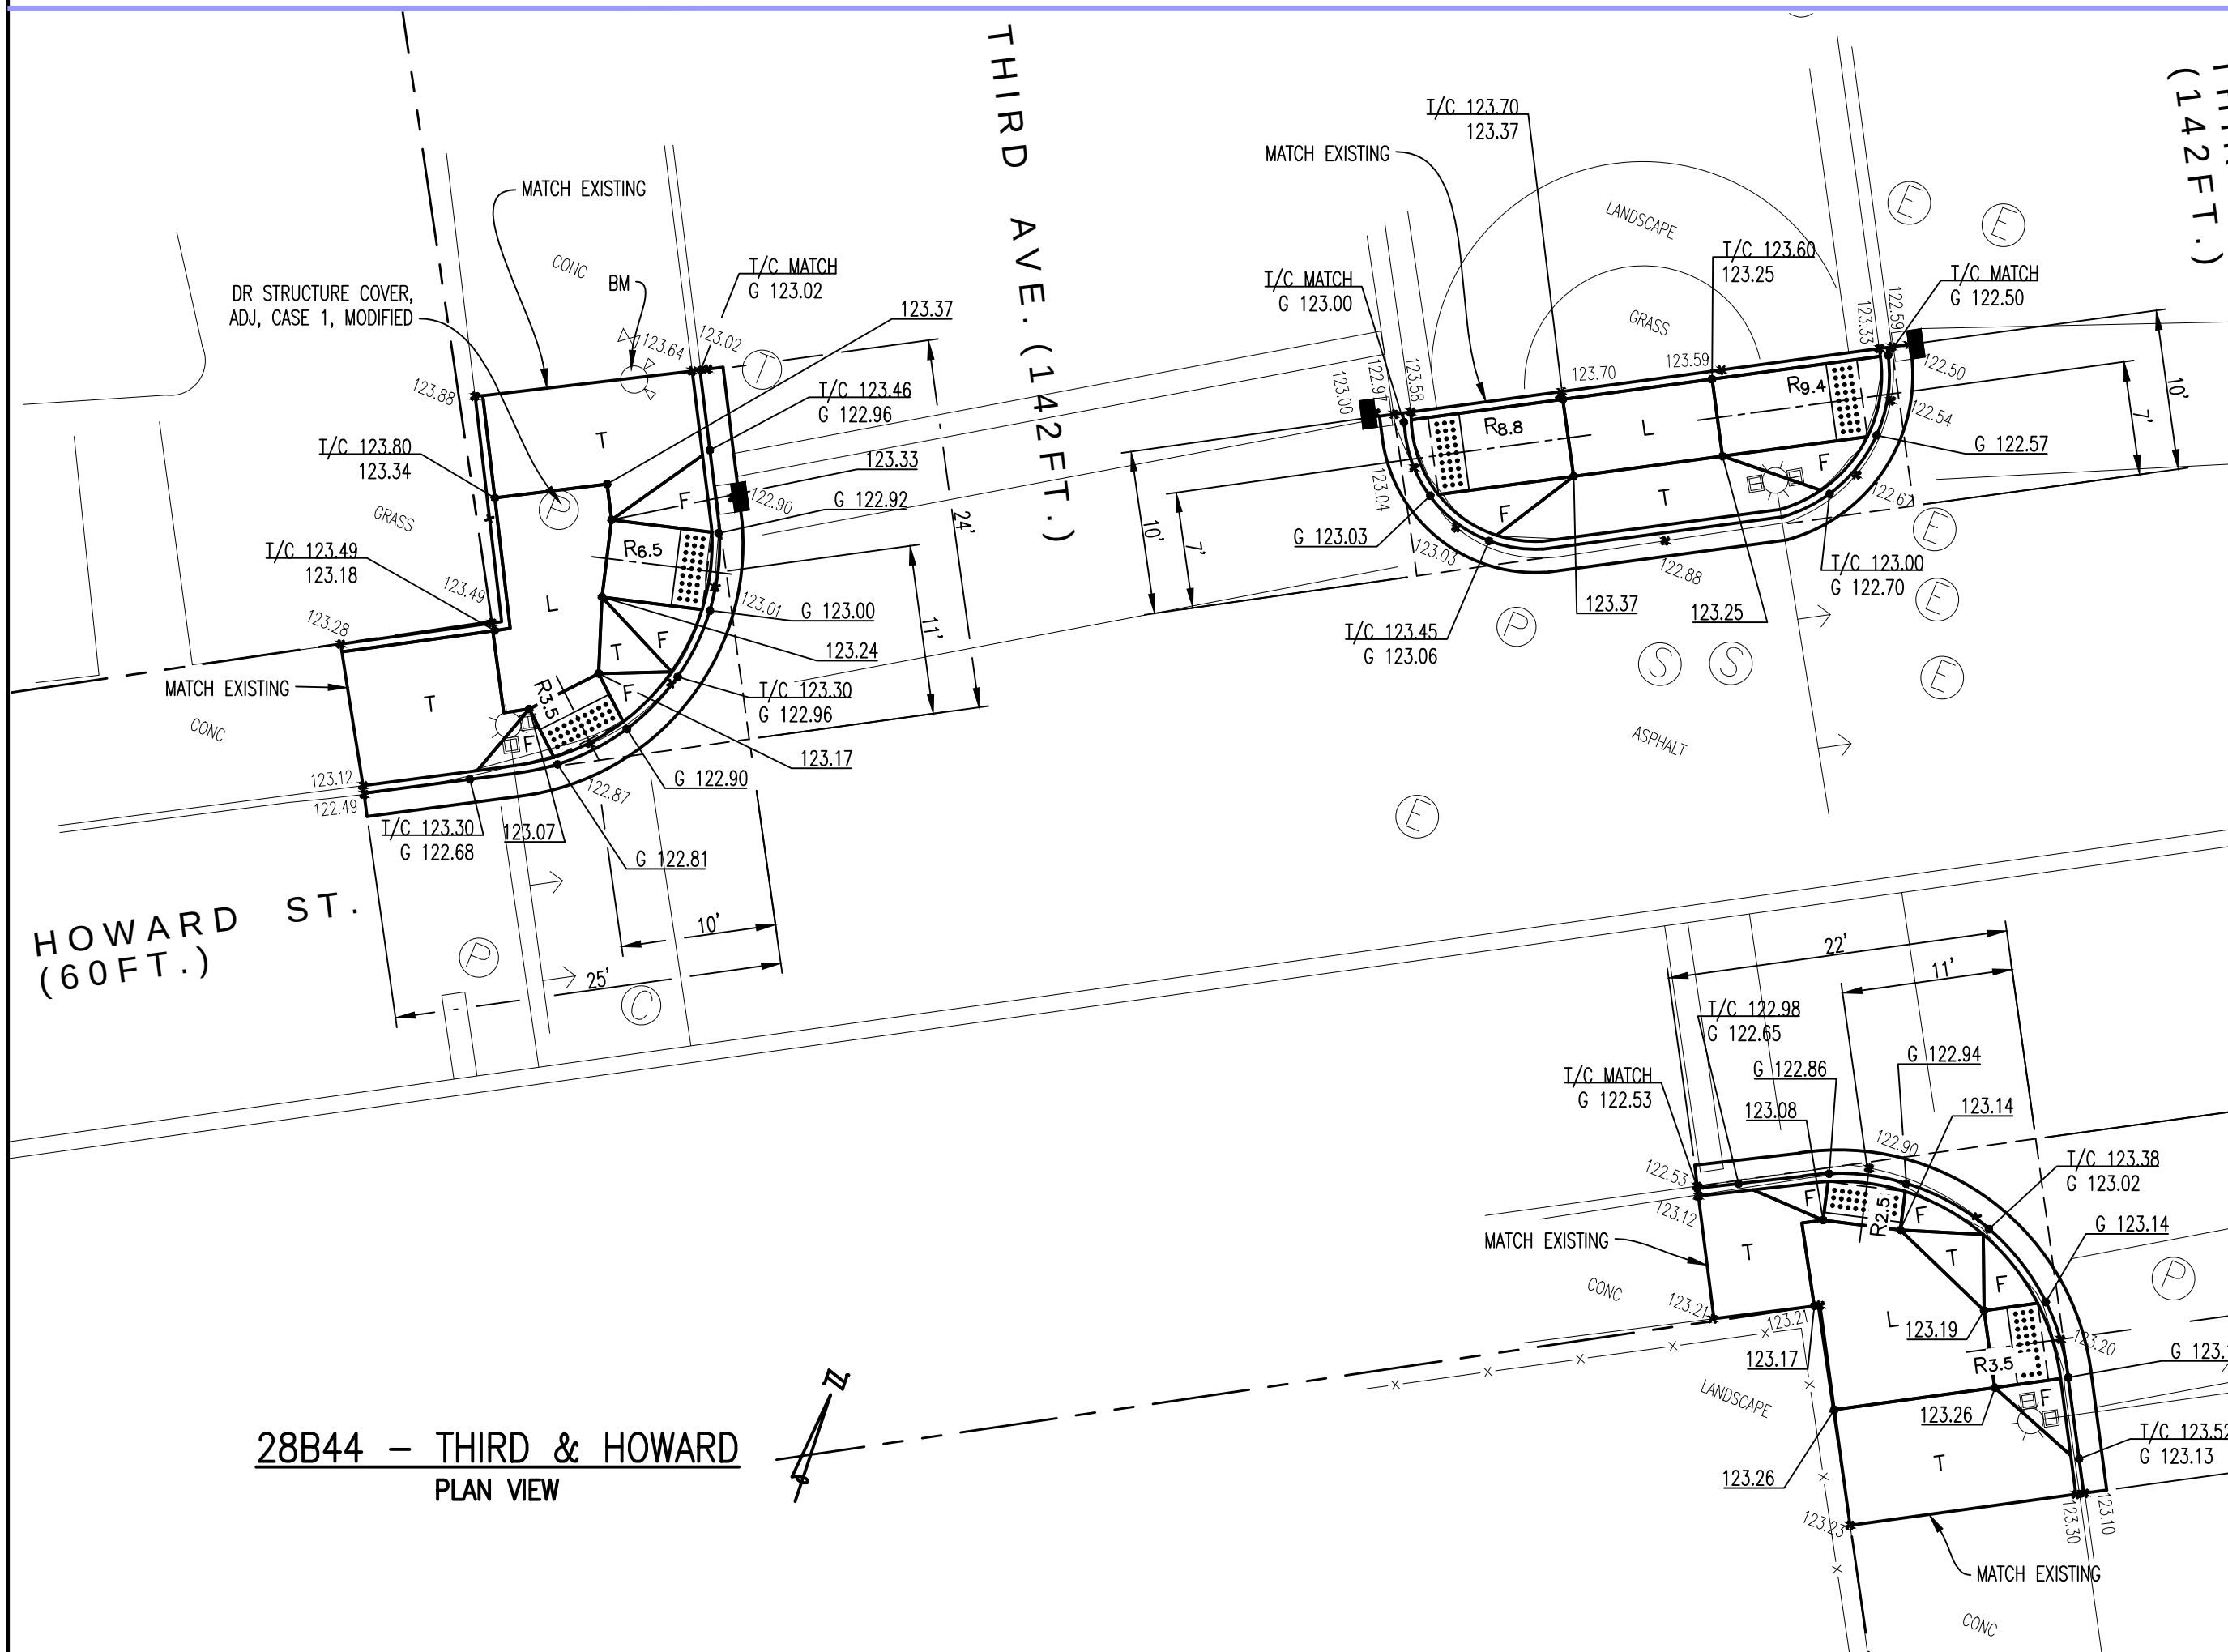


BENCHMARK DESCRIPTION		ELEV
CTN HYD NW CORNER		127.53
TRAFFIC CONTROL		
STREET	TRAVEL DIR	MDOT TYPICAL
THIRD N OF LAFAYETTE	N.S	M0730a
THIRD S OF LAFAYETTE	N.S	M0240a
LAFAYETTE	E.W	M0240a

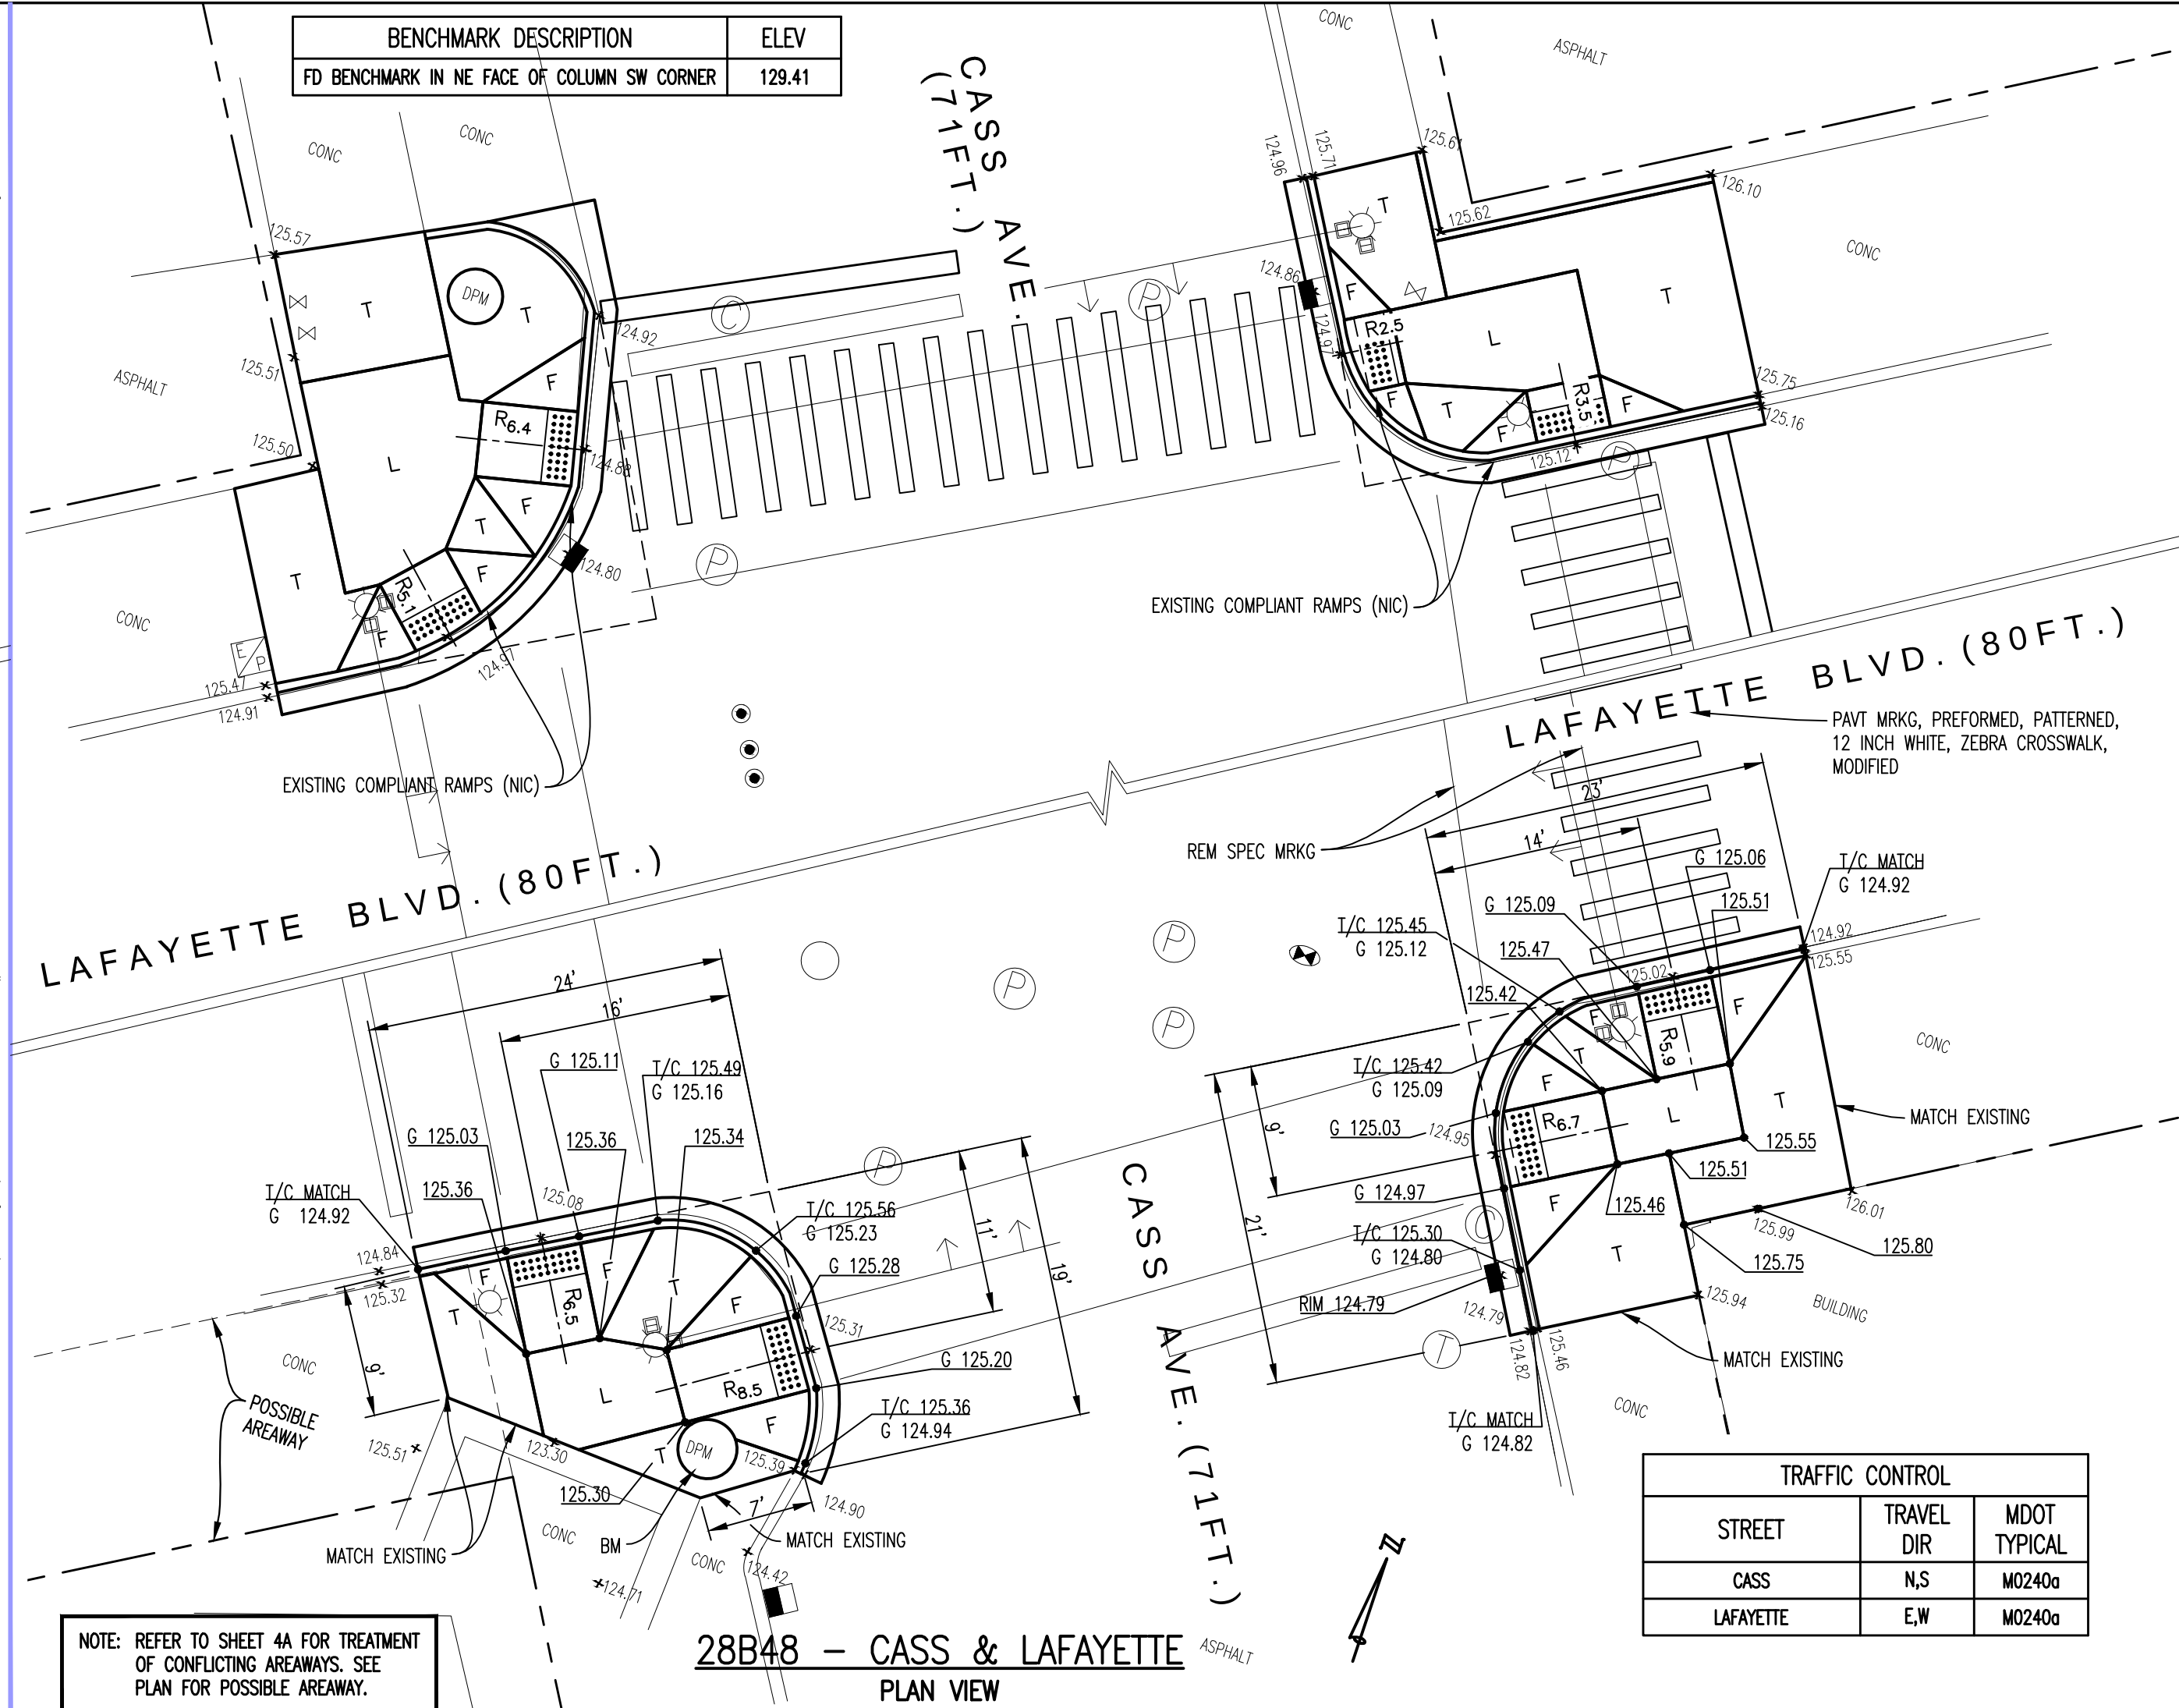

ESTIMATED QUANTITIES		
THIRD & HOWARD		
ITEM DESCRIPTION	UNIT	QUANTITY
Sidewalk, Rem	Syd	218
Curb, Rem, Modified	Fl	300
Pavt, Rem, Modified	Syd	51
HMA Surface, Rem, Modified	Syd	68
Lane Tie, Epoxy Anchored	Ea	106
Dr Structure Cover, Adj, Case 1, Modified	Ea	2
Hand Patching	Ton	11.25
Reset Sign	Ea	2
Curb and Gutter, Conc, Det C3, Modified	Fl	300
Sidewalk, Conc, 4 inch, Modified	Sft	871
Sidewalk Ramp, ADA, 6 INCH, Modified	Sft	1054
24 inch x 60 inch Detectable Warning Surface Tiles, Modified	Ea	12
Rem Spec Mrkg	Sft	370
Pavt Mrkg, Preformed, Patterned, 18 inch Stop Bar, Modified	Fl	60
Pavt Mrkg, Preformed, Patterned, 12 inch White, Zebra Crosswalk, Modified	Fl	280
Curb, Concrete, Detail CD, Modified	Fl	85
THIRD & LAFAYETTE		
ITEM DESCRIPTION	UNIT	QUANTITY
Sidewalk, Rem	Syd	82
Curb, Rem, Modified	Fl	49
Pavt, Rem, Modified	Syd	8
HMA Surface, Rem, Modified	Syd	11
Lane Tie, Epoxy Anchored	Ea	33
Hand Patching	Ton	1.90
Curb and Gutter, Conc, Det C3, Modified	Fl	91
Sidewalk, Conc, 4 inch, Modified	Sft	385
Sidewalk Ramp, ADA, 6 inch, Modified	Sft	355
24 inch x 60 inch Detectable Warning Surface Tiles, Modified	Ea	4
Rem Spec Mrkg	Sft	502
Pavt Mrkg, Preformed, Patterned, 18 inch Stop Bar, Modified	Fl	68
Pavt Mrkg, Preformed, Patterned, 12 inch White, Zebra Crosswalk, Modified	Fl	400
Curb, Concrete, Detail CD, Modified	Fl	15
CASS & LAFAYETTE		
ITEM DESCRIPTION	UNIT	QUANTITY
Sidewalk, Rem	Syd	80
Curb, Rem, Modified	Fl	79
Pavt, Rem, Modified	Syd	13
HMA Surface, Rem, Modified	Syd	14
Lane Tie, Epoxy Anchored	Ea	28
Hand Patching	Ton	3.00
Curb and Gutter, Conc, Det C3, Modified	Fl	79
Sidewalk, Conc, 4 inch, Modified	Sft	357
Sidewalk Ramp, ADA, 6 inch, Modified	Sft	362
24 inch x 60 inch Detectable Warning Surface Tiles, Modified	Ea	4
Rem Spec Mrkg	Sft	389
Pavt Mrkg, Preformed, Patterned, 18 inch Stop Bar, Modified	Fl	46
Pavt Mrkg, Preformed, Patterned, 12 inch White, Zebra Crosswalk, Modified	Fl	320

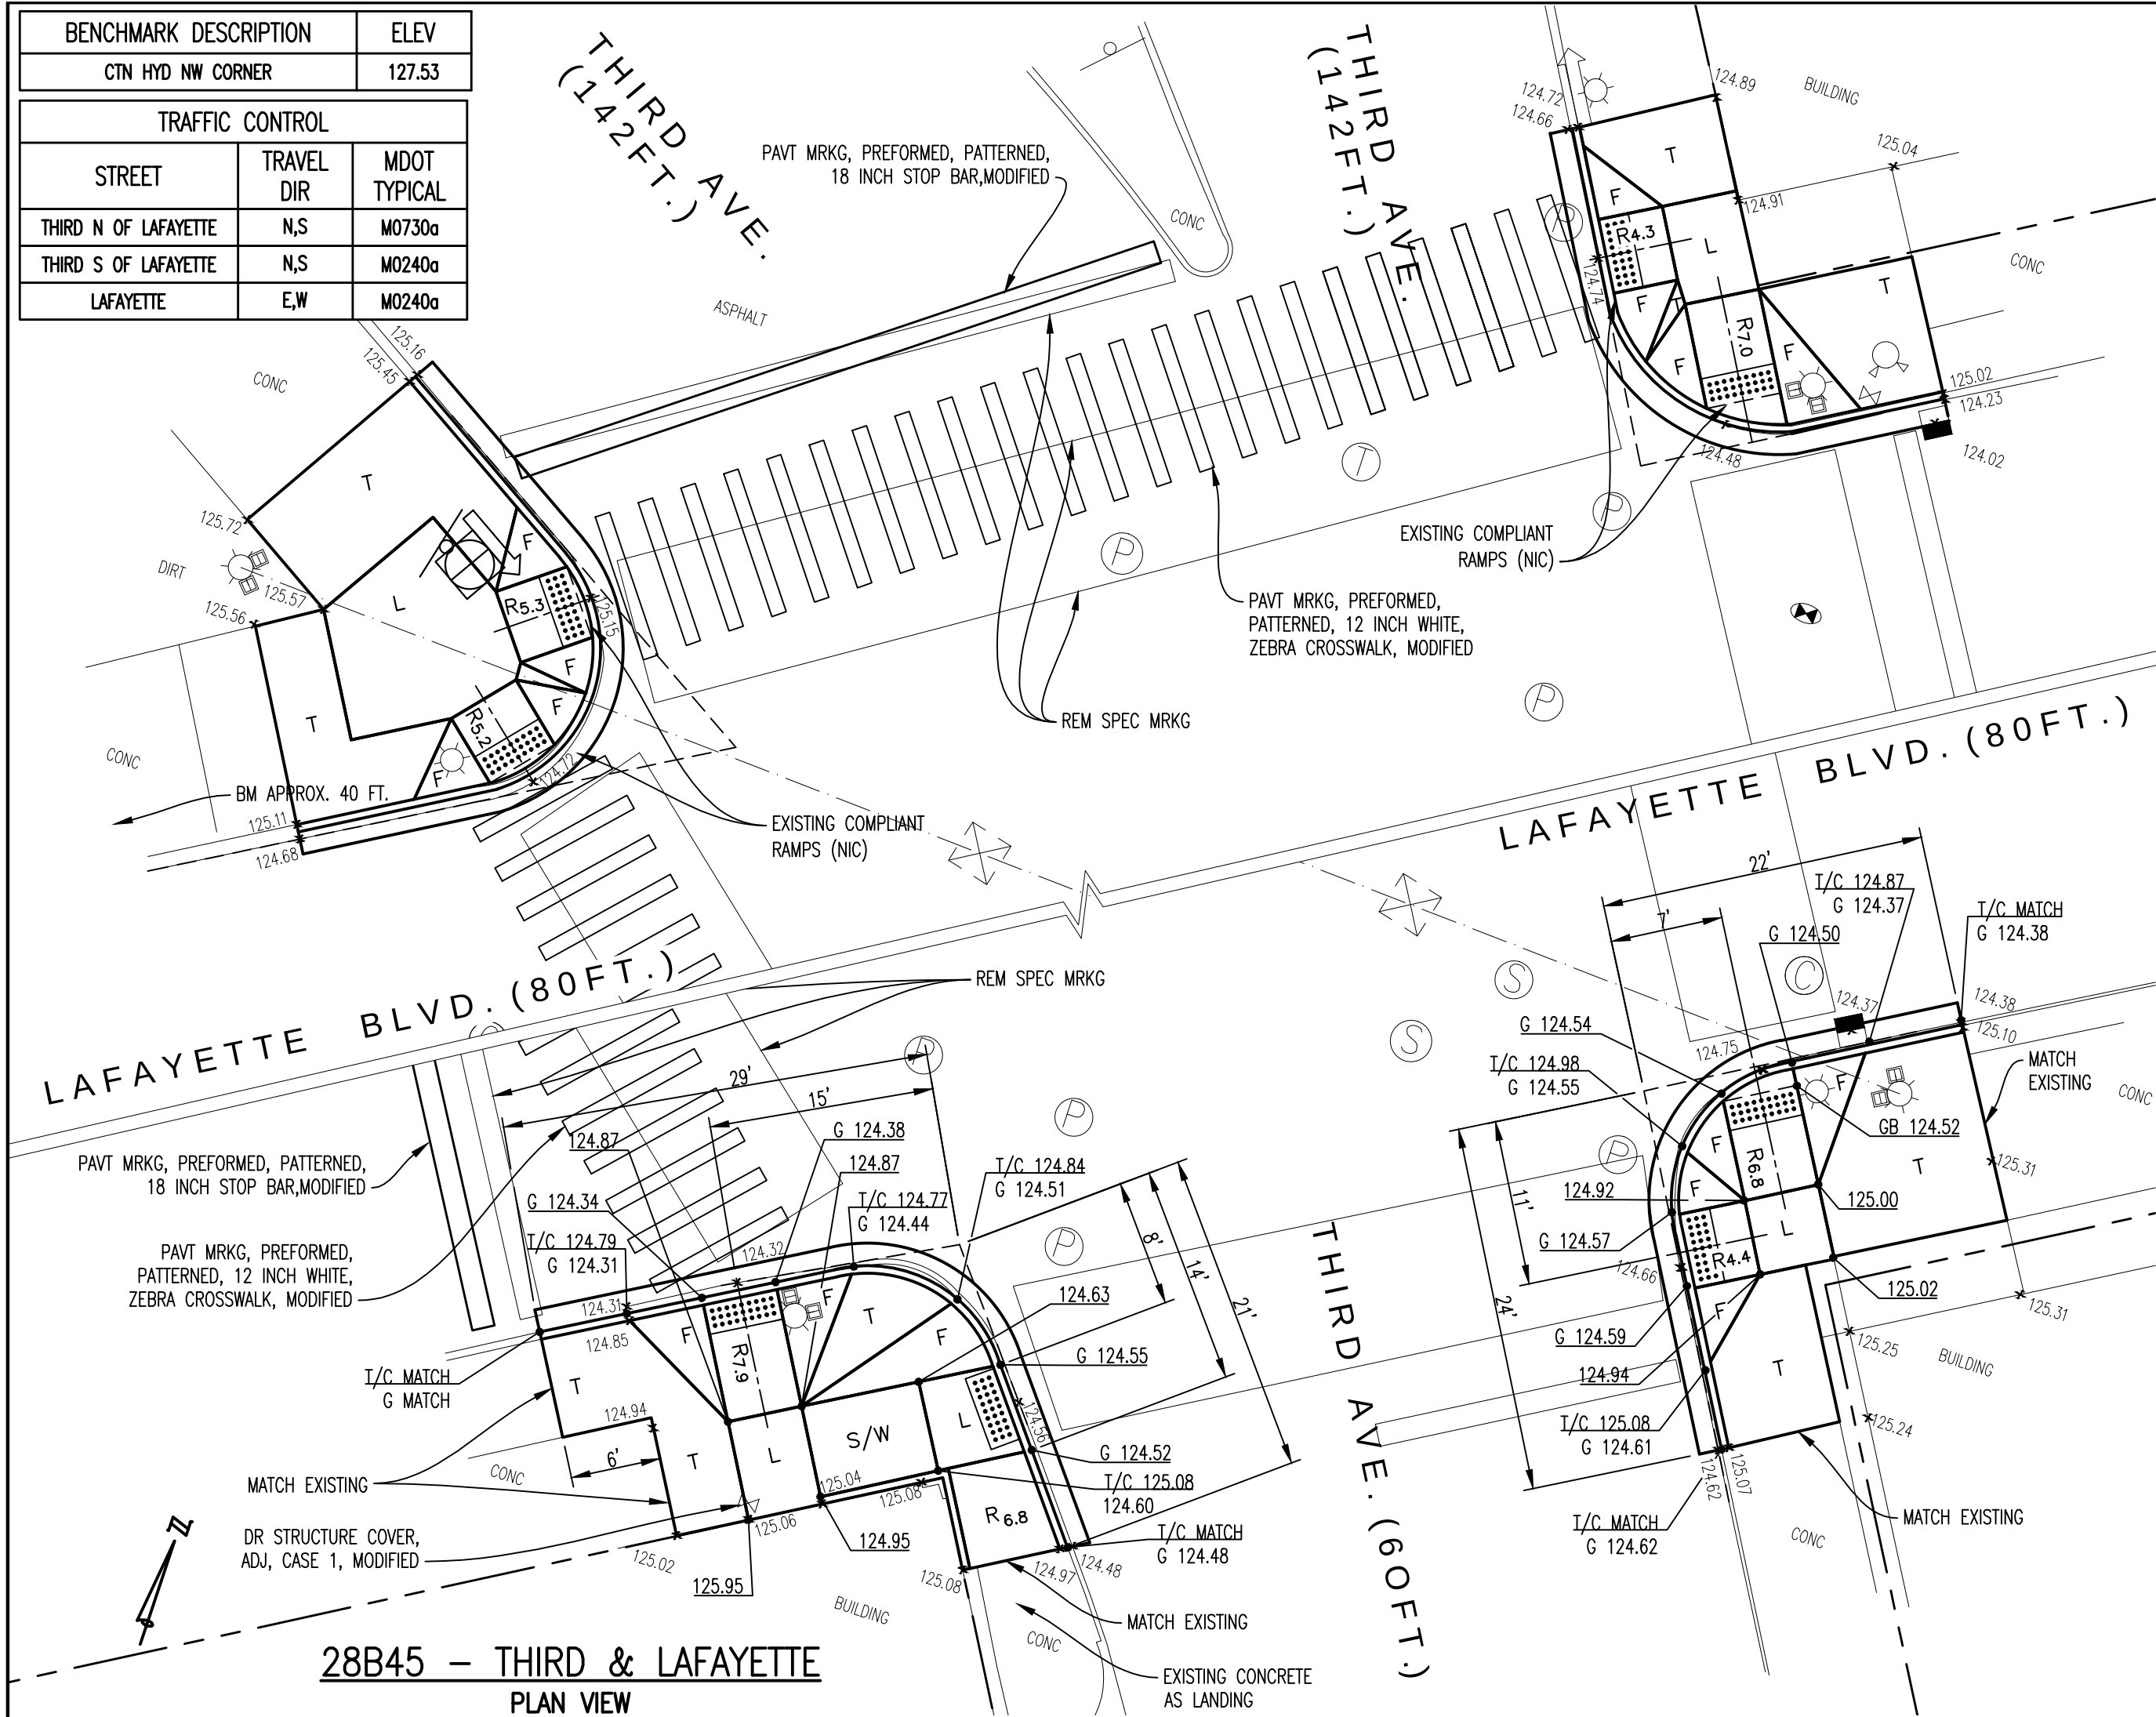