


TRAFFIC CONTROL		
STREET	TRAVEL DIR	MDOT TYPICAL
THRD	N.S	M0140a
CONGRESS	E.W	M0140a

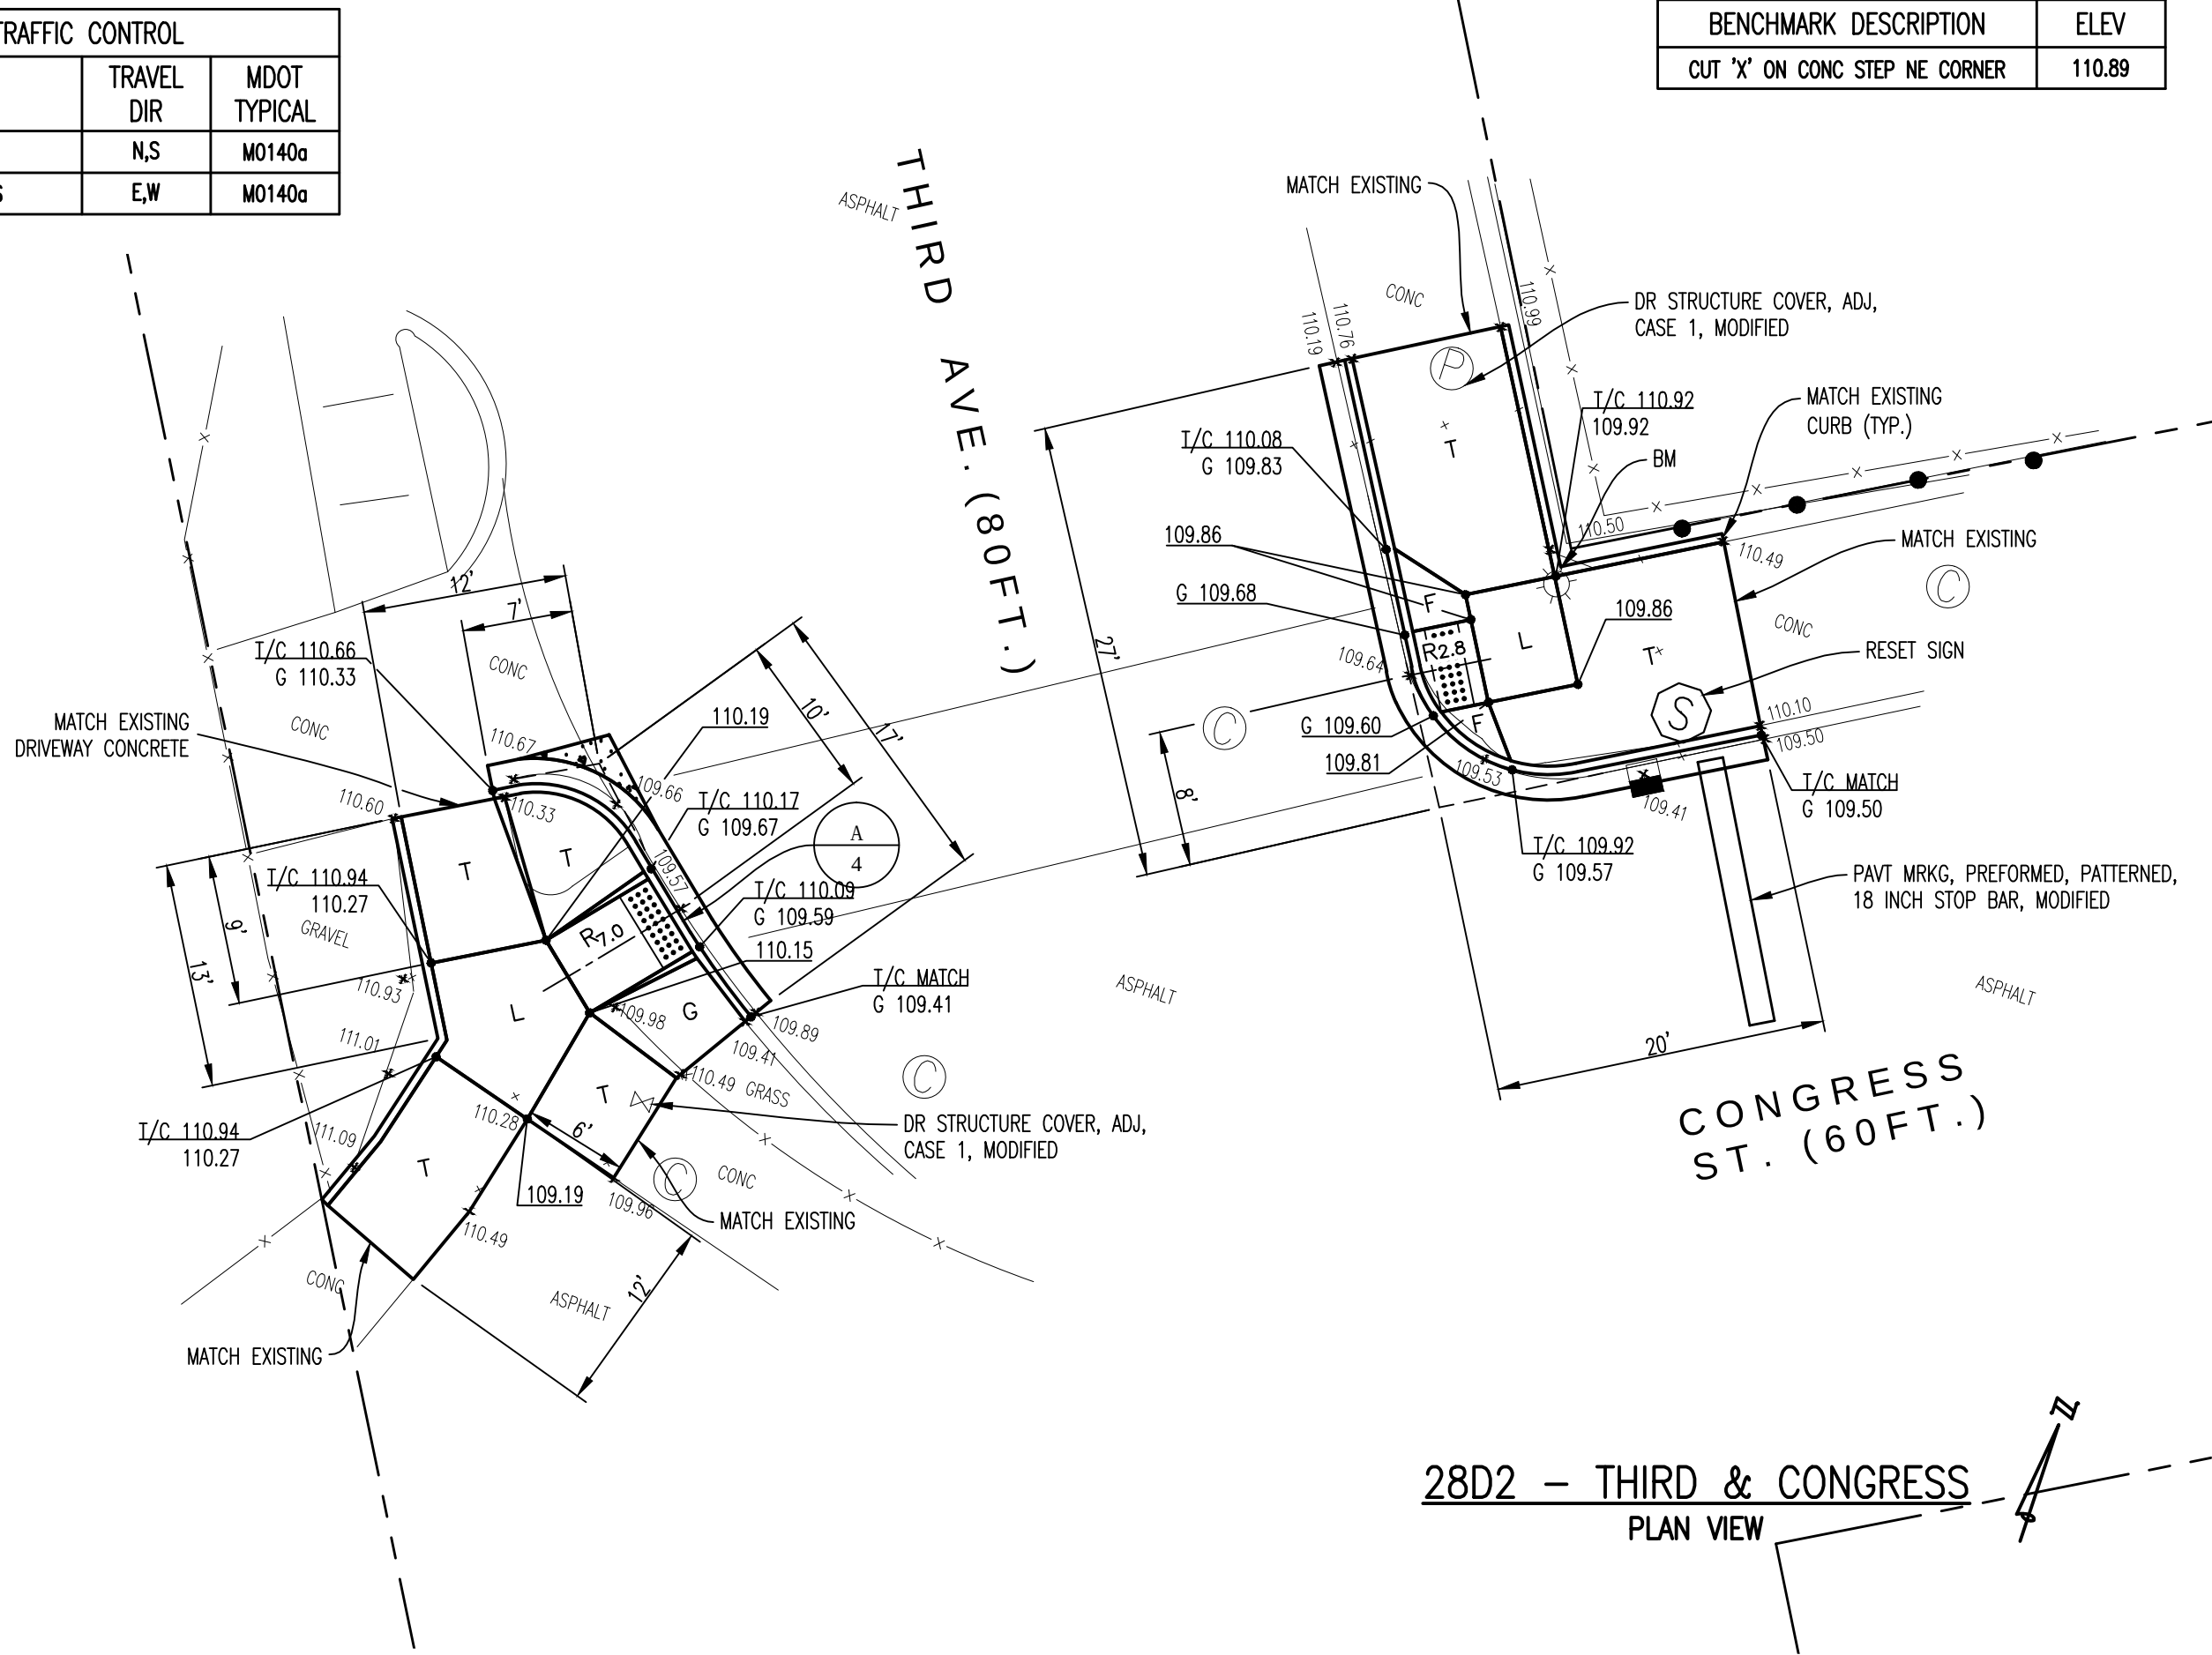

BENCHMARK DESCRIPTION	ELEV
CUT 'X' ON CONC STEP NE CORNER	110.89

ESTIMATED QUANTITIES

CONGRESS & THIRD		
ITEM DESCRIPTION	UNIT	QUANTITY
Sidewalk, Rem	Syd	71
Curb, Rem, Modified	Ft	66
Pavt, Rem, Modified	Syd	13
HMA Surface, Rem, Modified	Syd	16
Joint, Contraction, Crg	Ft	12
Lane Tie, Epoxy Anchored	Ea	24
Water, Sodding/Seeding	Unit	0.01
Hand Patching	Ton	2.59
Dr Structure Cover, Adj, Case 1, Modified	Ea	2
Reset Sign	Ea	1
Conc Pavt, Nonreinf, 10 inch	Syd	1.0
Curb and Gutter, Conc, Det C3, Modified	Ft	66
Curb, Concrete, Detail CD, Modified	Ft	51
Sidewalk, Conc, 4 inch, Modified	Sft	445
Sidewalk Ramp, ADA, 6 inch, Modified	Sft	195
Pavt Mrkg, Preformed, Patterned, 18 inch Stop Bar, Modified	Ft	16
24 inch x 60 inch Detectable Warning Surface Tiles, Modified	Ea	2
Seeding, Mixture TUF	Lb	0.15
Topsoil Surface, Furn, LM, Modified	Cyd	0.28
JEFFERSON & THIRD		
ITEM DESCRIPTION	UNIT	QUANTITY
Sidewalk, Rem	Syd	167
Curb, Rem, Modified	Ft	174
Pavt, Rem, Modified	Syd	55
Dr Structure Cover, Adj, Case 1, Modified	Ea	5
Joint, Contraction, Crg	Ft	96
Lane Tie, Epoxy Anchored	Ea	62
Conc Pavt, Nonreinf, 10 inch	Syd	25.0
Curb and Gutter, Conc, Det C3, Modified	Ft	174
Sidewalk, Conc, 4 inch, Modified	Sft	735
Sidewalk Ramp, ADA, 6 inch, Modified	Sft	765
Pavt Mrkg, Preformed, Patterned, 18 inch Stop Bar Modified	Ft	20
Rem Spec Mrkg	Sft	130
Pavt Mrkg, Preformed, Patterned, 12 inch White, Zebra Crosswalk, Modified	Ft	230
24 inch x 60 inch Detectable Warning Surface Tiles, Modified	Ea	6

BENCHMARK DESCRIPTION		ELEV
CTN HYD SE CORNER		102.42
TRAFFIC CONTROL		
STREET	TRAVEL DIR	MDOT TYPICAL
THIRD S OF JEFFERSON	N.S	M0240a
THIRD N OF JEFFERSON	N	M0730a
JEFFERSON	E	M0730a

