

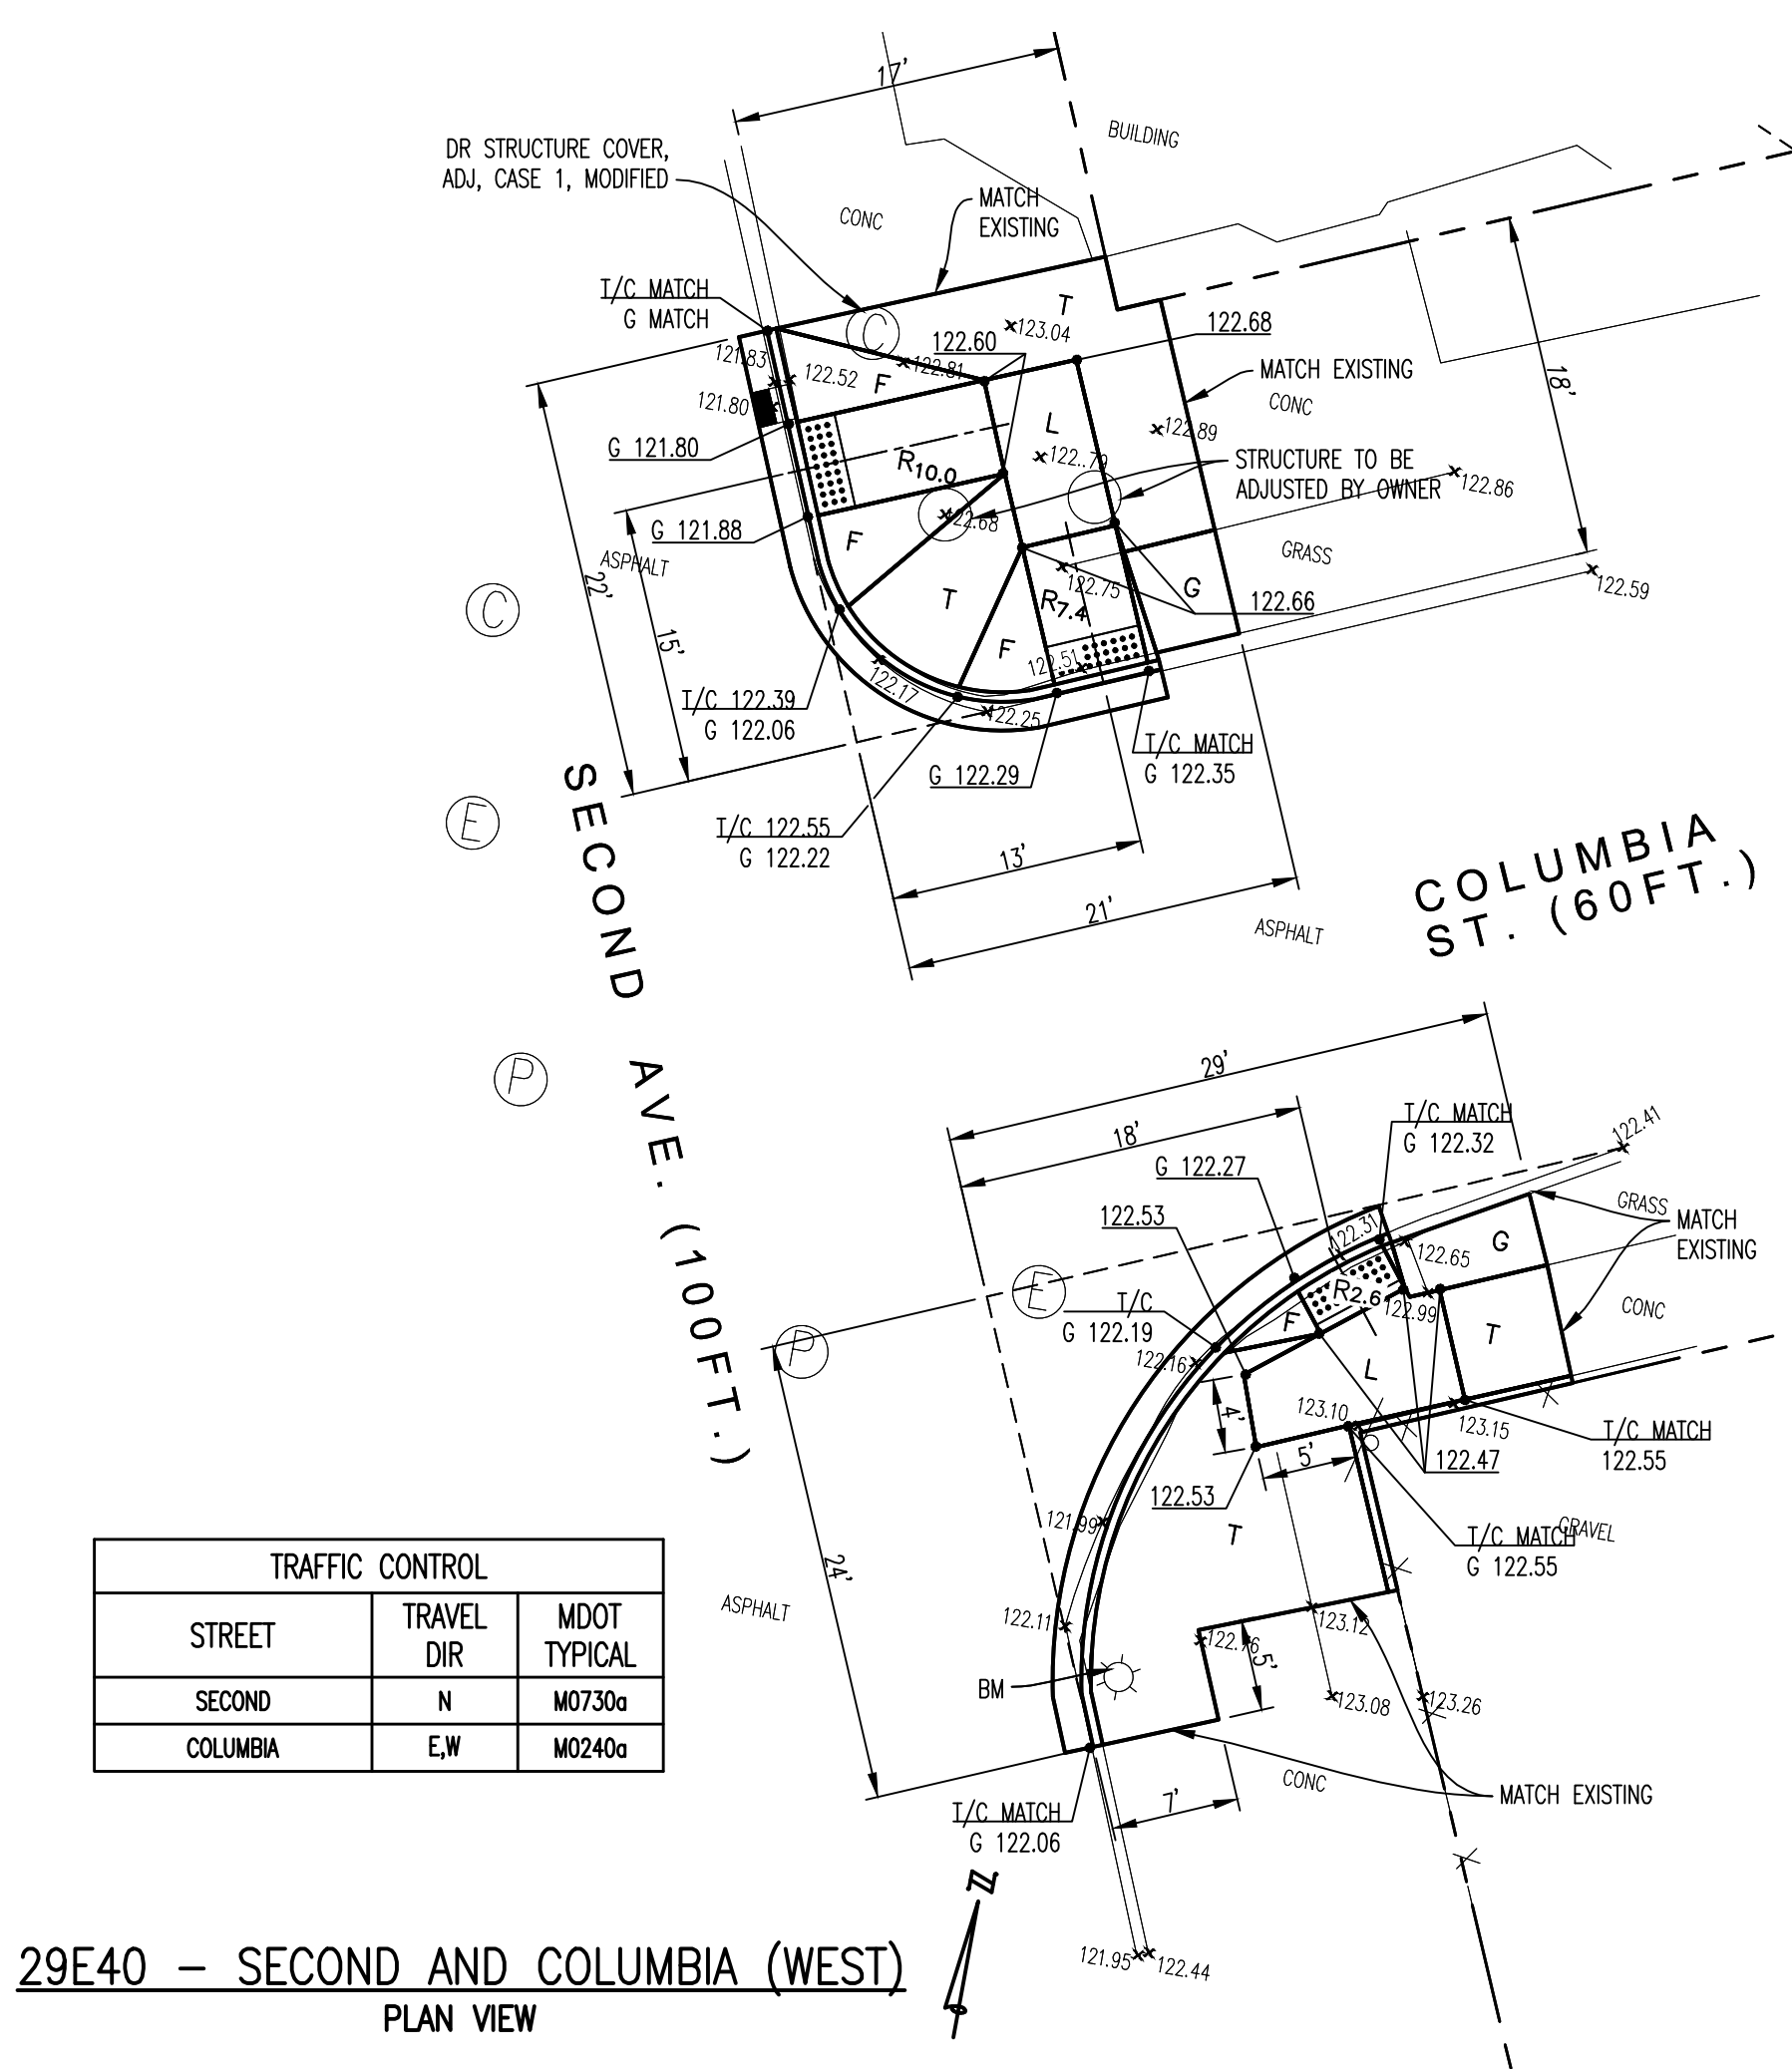
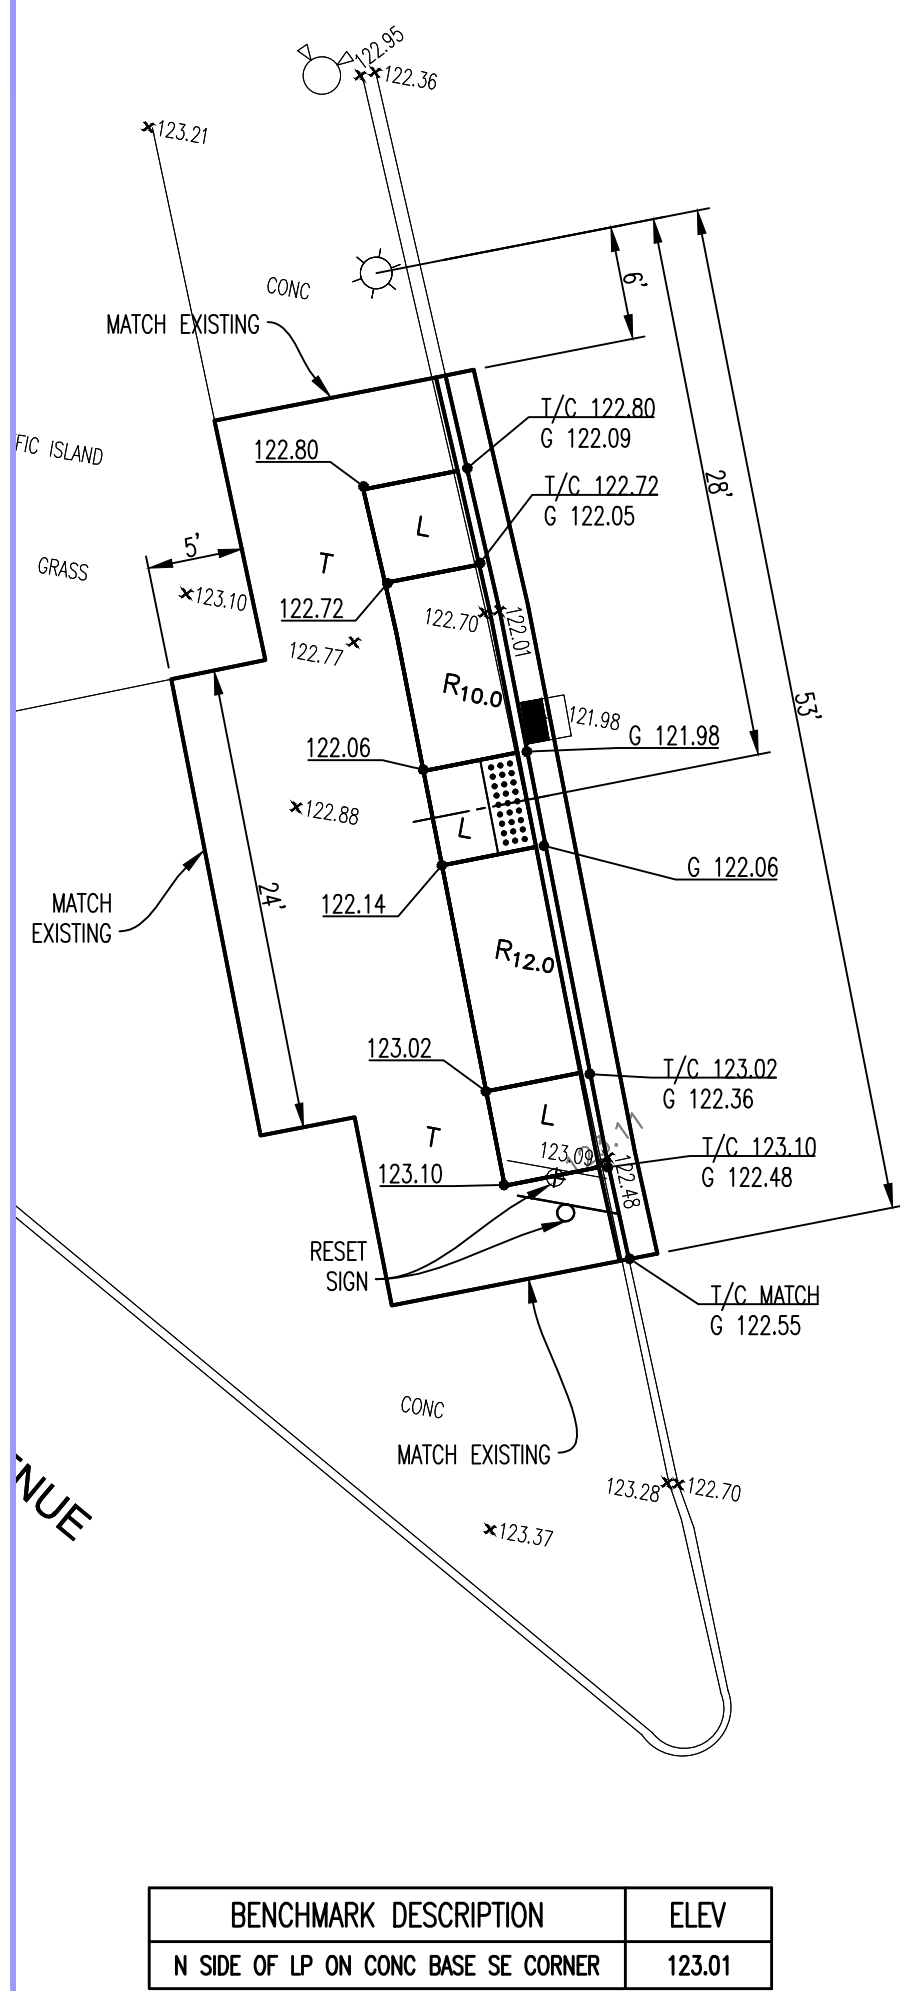


BENCHMARK DESCRIPTION	ELEV
CTN HYD SE CORNER	127.30

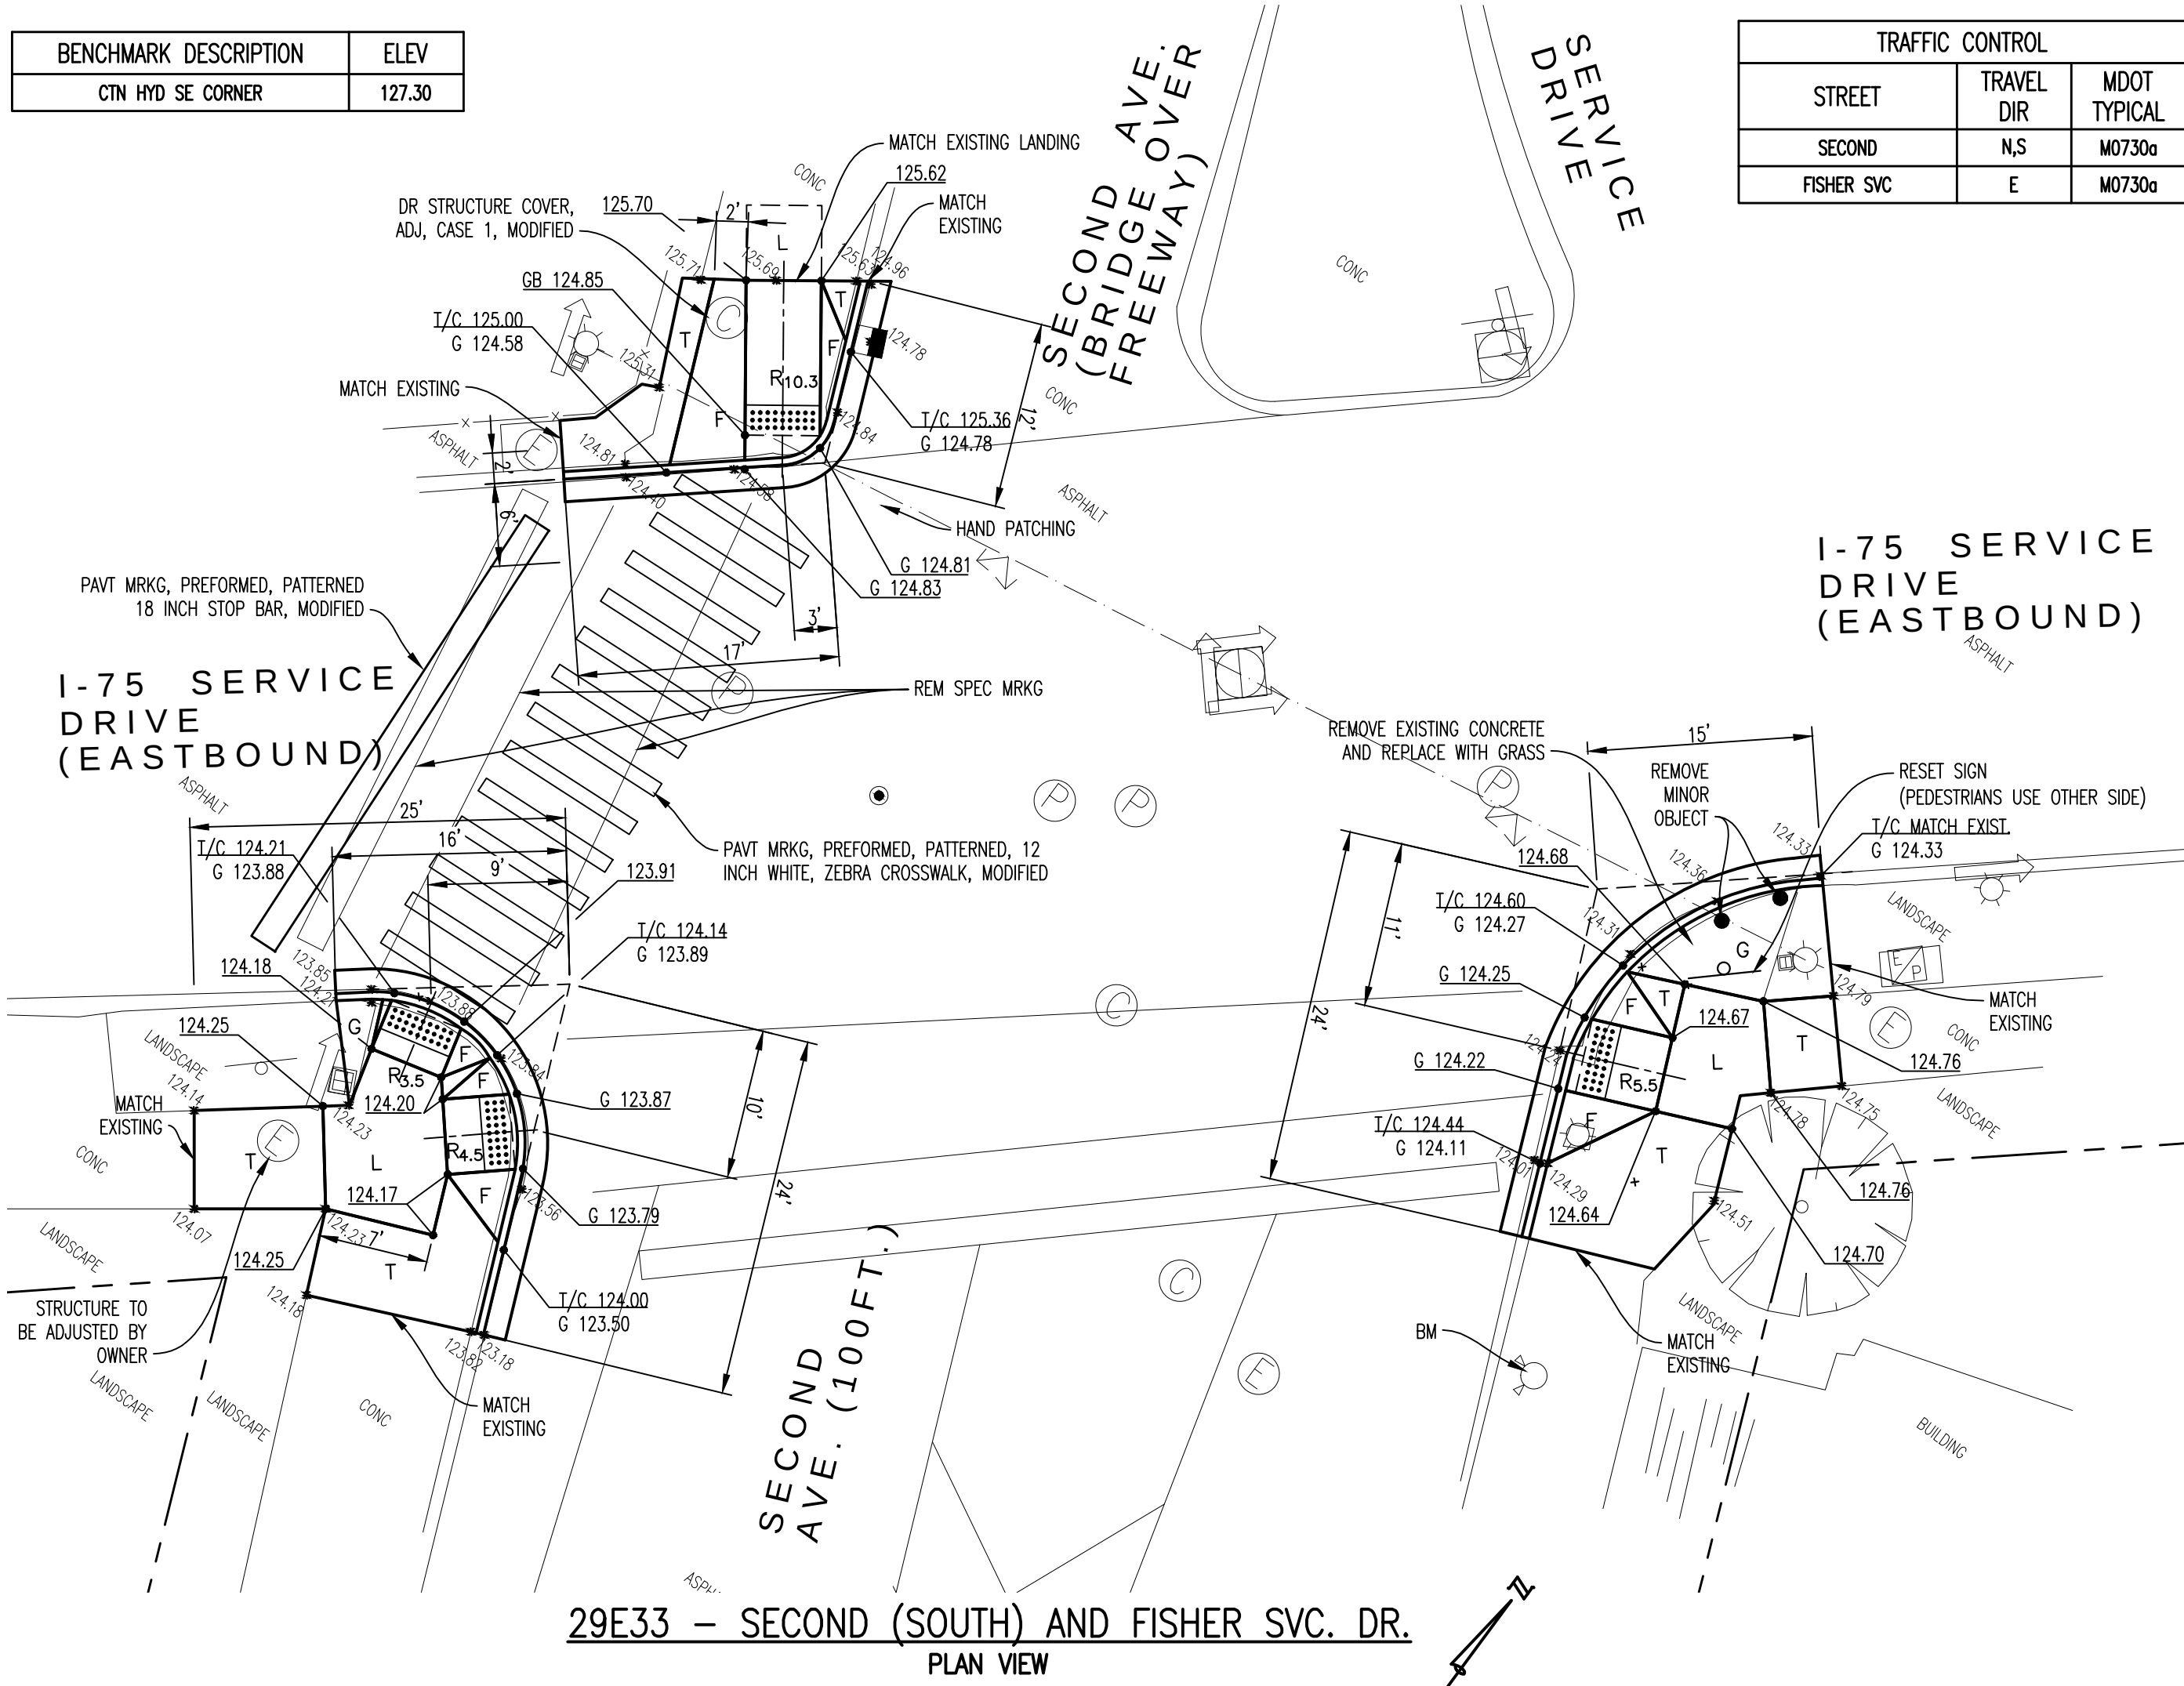

ESTIMATED QUANTITIES


SECOND S. & FISHER SVC. DR.		
ITEM DESCRIPTION	UNIT	QUANTITY
Sidewalk, Rem	Syd	75
Curb, Rem, Modified	Ft	94
Pavt, Rem, Modified	Syd	16
HMA Surface, Rem, Modified	Syd	22
Lane Tie, Epoxy Anchored	Ea	34
Water, Sodding/Seeding	Unit	0.07
Dr Structure Cover, Adj, Case 1, Modified	Ea	2
Remove Minor Object	Ea	2
Hand Patching	Ton	3.63
Reset Sign	Ea	1
Curb and Gutter, Conc, Det C3, Modified	Ft	94
Sidewalk, Conc, 4 inch, Modified	Sft	333
Sidewalk Ramp, ADA, 6 inch, Modified	Sft	346
24 inch x 60 inch Detectable Warning Surface Tiles, Modified	Ea	4
Rem Spec Mrkg	Sft	180
Pavt Mrkg, Preformed, Patterned, 12 inch White, Zebra Crosswalk, Modified	Ft	130
Seeding, Mixture TUF	Lb	0.92
Topsoil Surface, Furn, LM, Modified	Oyd	1.69
Pavt Mrkg, Preformed, Patterned, 18 inch Stop Bar, Modified	Ft	33
COLUMBIA & SECOND		
ITEM DESCRIPTION	UNIT	QUANTITY
Sidewalk, Rem	Syd	149
Curb, Rem, Modified	Ft	115
Pavt, Rem, Modified	Syd	21
HMA Surface, Rem, Modified	Syd	28
Lane Tie, Epoxy Anchored	Ea	41
Water, Sodding/Seeding	Unit	0.02
Hand Patching	Ton	4.69
Curb and Gutter, Conc, Det C3, Modified	Ft	115
Sidewalk, Conc, 4 inch, Modified	Sft	873
Sidewalk Ramp, ADA, 6 inch, Modified	Sft	466
24 inch x 60 inch Detectable Warning Surface Tiles, Modified	Ea	4
Seeding, Mixture TUF	Lb	0.26
Topsoil Surface, Furn, LM, Modified	Oyd	0.48
Curb, Concrete, Detail CD, Modified	Ft	21
Reset Sign	Ea	1
Dr Structure Cover, Adj, Case 1, Modified	Ea	1

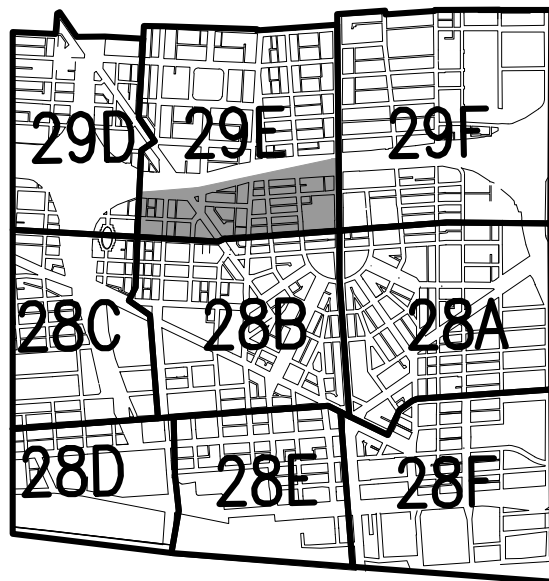

ISSUE	BY	CHK'D	APP'D	DATE



CITY OF DETROIT
DEPARTMENT OF PUBLIC WORKS
CITY ENGINEERING DIVISION

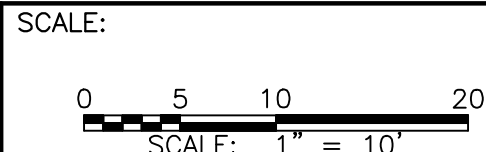

DESIGNED BY	CC, KP, MA, KJ	Prime Consultant
CHECKED BY	RAK	
APPROVED BY	GMP	



TUCKER, YOUNG JACKSON, TULL INC.
CONSULTING ENGINEERS PLANNERS
565 E. LARNED SUITE 300 DETROIT, MICHIGAN 48226
(313) 963-0612 FAX (313) 963-2156 WWW.TYJT.COM

Sub Consultants:
H. R. Gray
Per Construction Success



PROJECT ADA SIDEWALK RAMP CONSTRUCTION
SHEET TITLE INTERSECTION DETAILS

KEY PLAN

CONTRACT NUMBER
105541A

DATE
10-1-09
SHEET NO.
37