
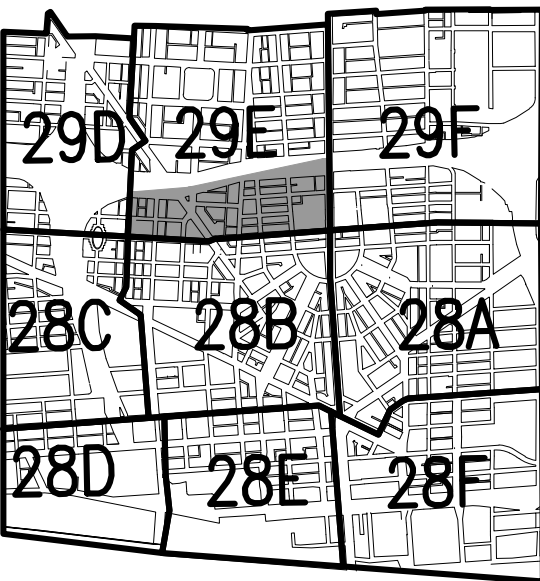


ESTIMATED QUANTITIES

COLUMBIA & CASS		
ITEM DESCRIPTION	UNIT	QUANTITY
Sidewalk, Rem	Syd	45
Curb, Rem, Modified	Ft	54
Pavt, Rem, Modified	Syd	9
HMA Surface, Rem, Modified	Syd	12
Lane Tie, Epoxy Anchored	Ea	20
Hand Patching	Ton	2.10
Reset Sign	Ea	1
Curb and Gutter, Conc, Det C3, Modified	Ft	54
Sidewalk, Conc, 4 inch, Modified	Sft	182
Sidewalk Ramp, ADA, 6 inch, Modified	Sft	229
24 inch x 60 inch Detectable Warning Surface Tiles, Modified	Ea	3

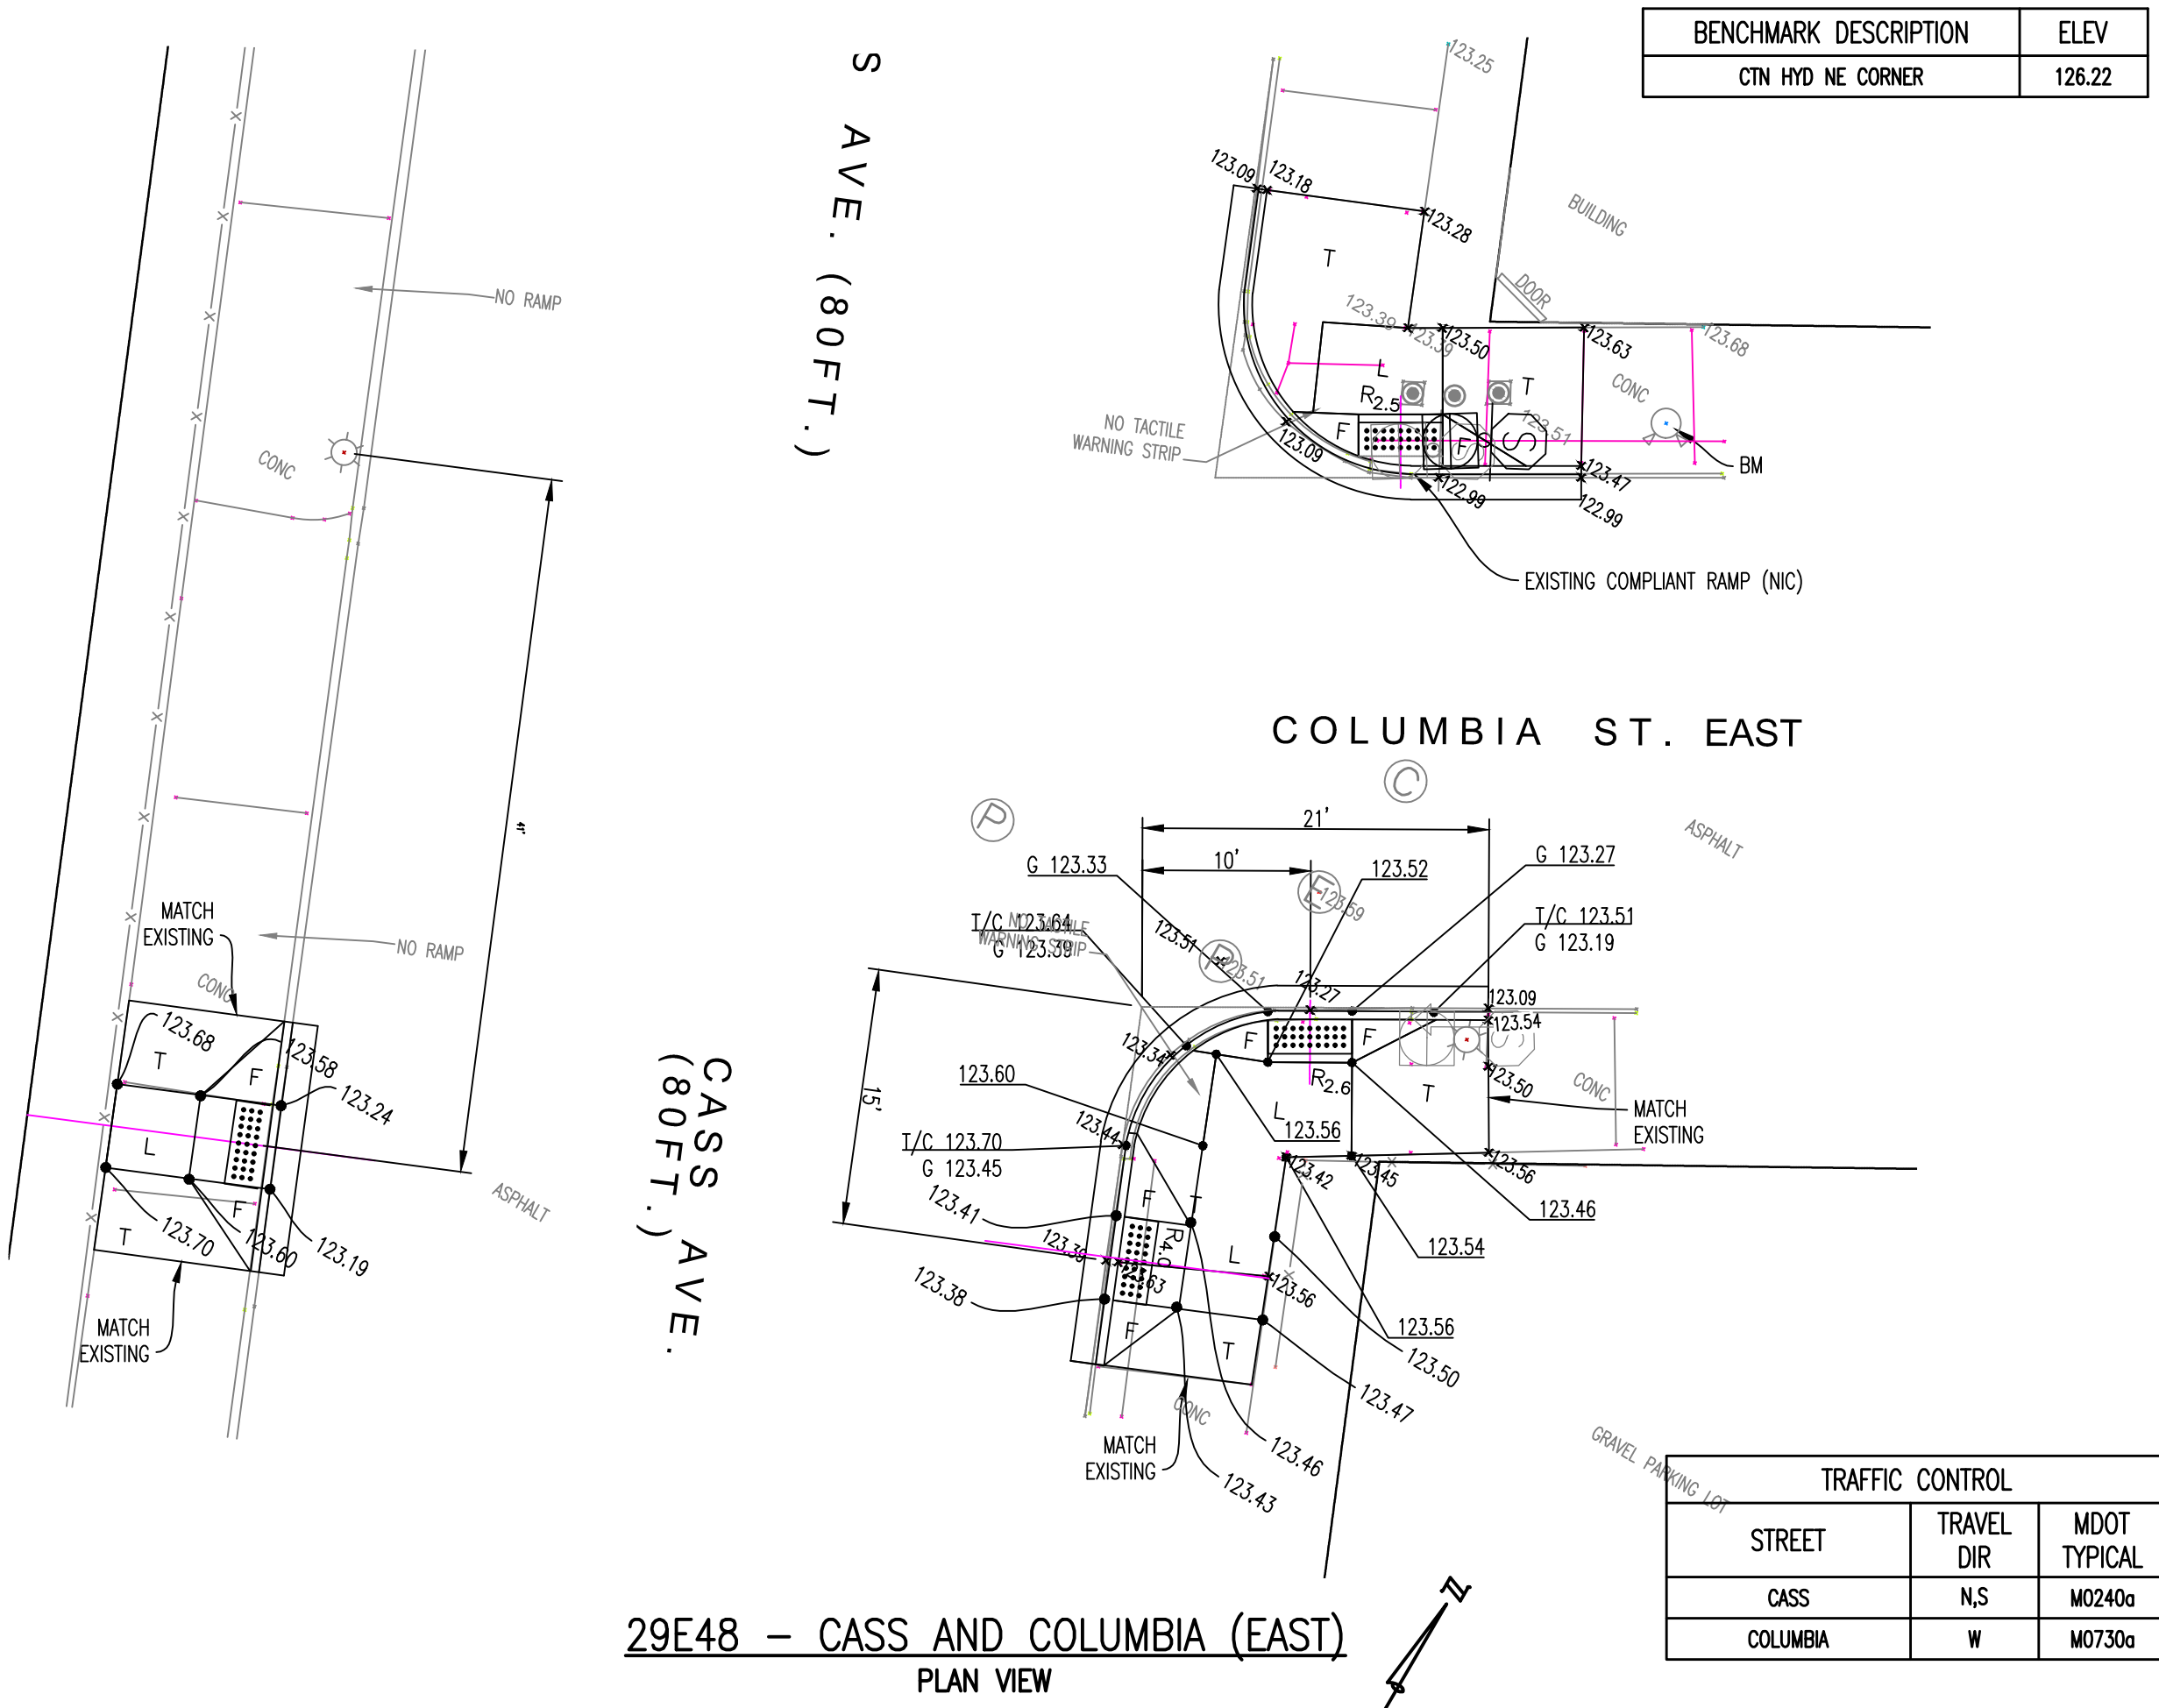

KEY PLAN