

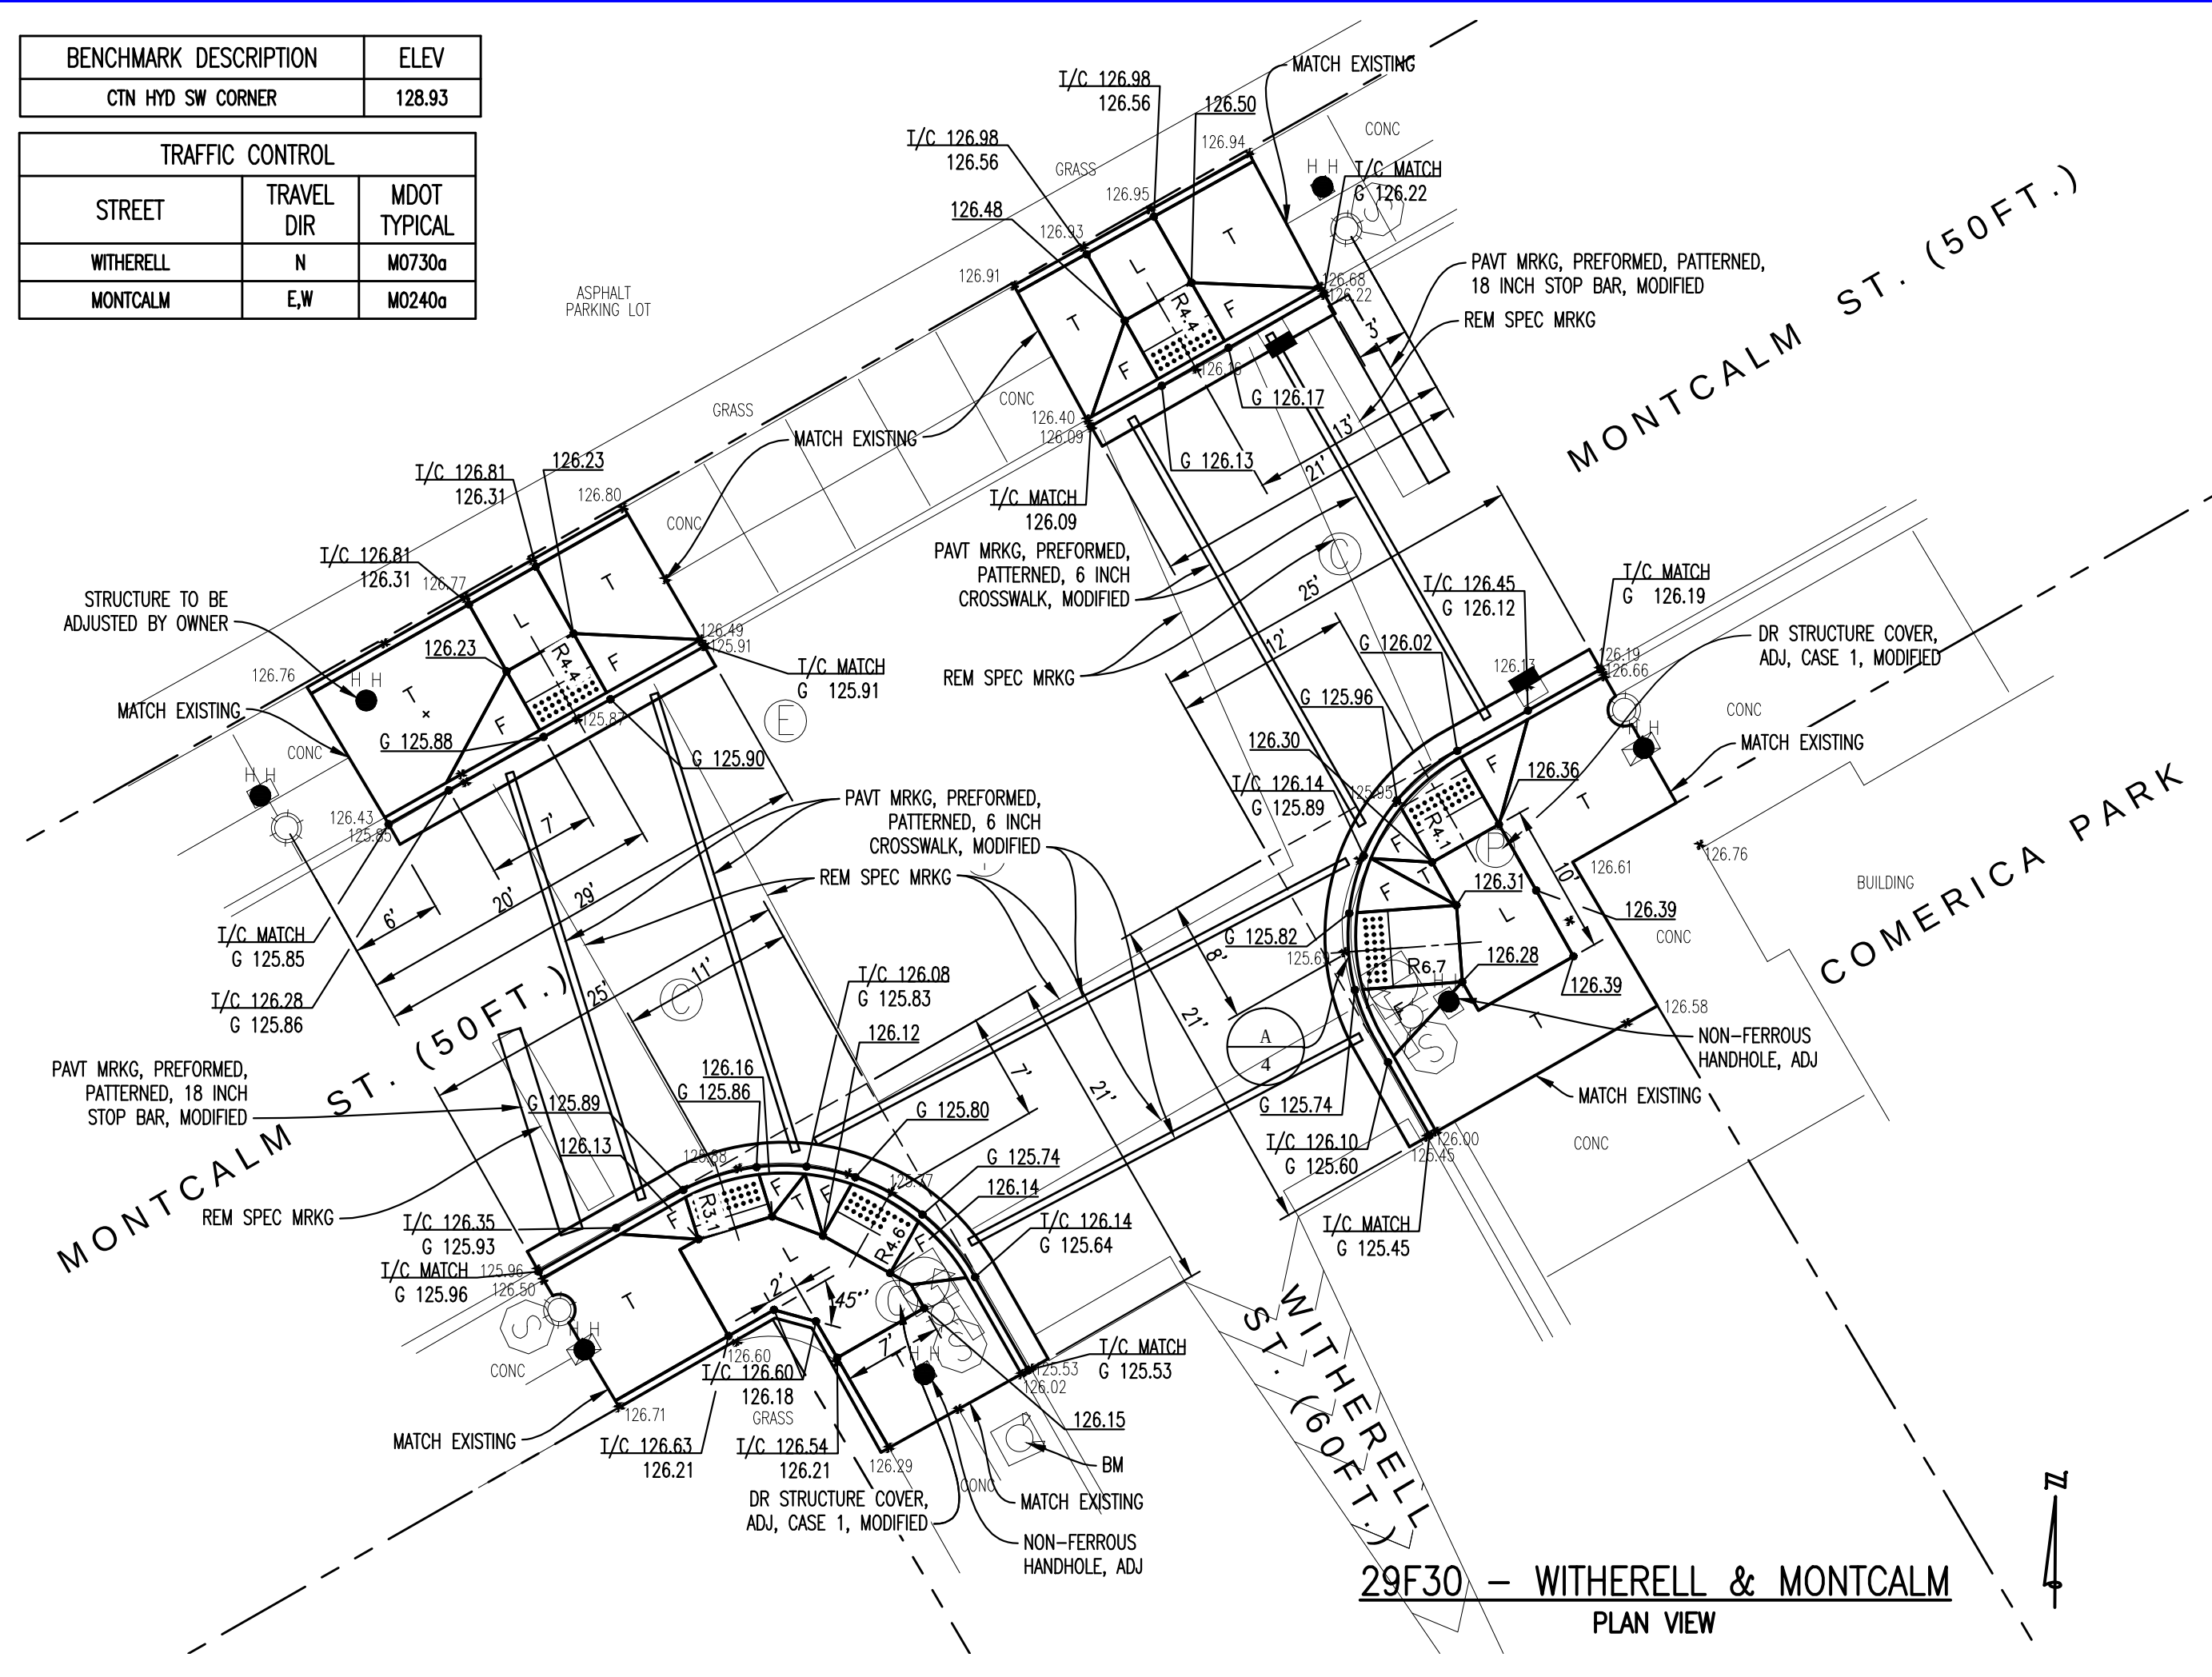
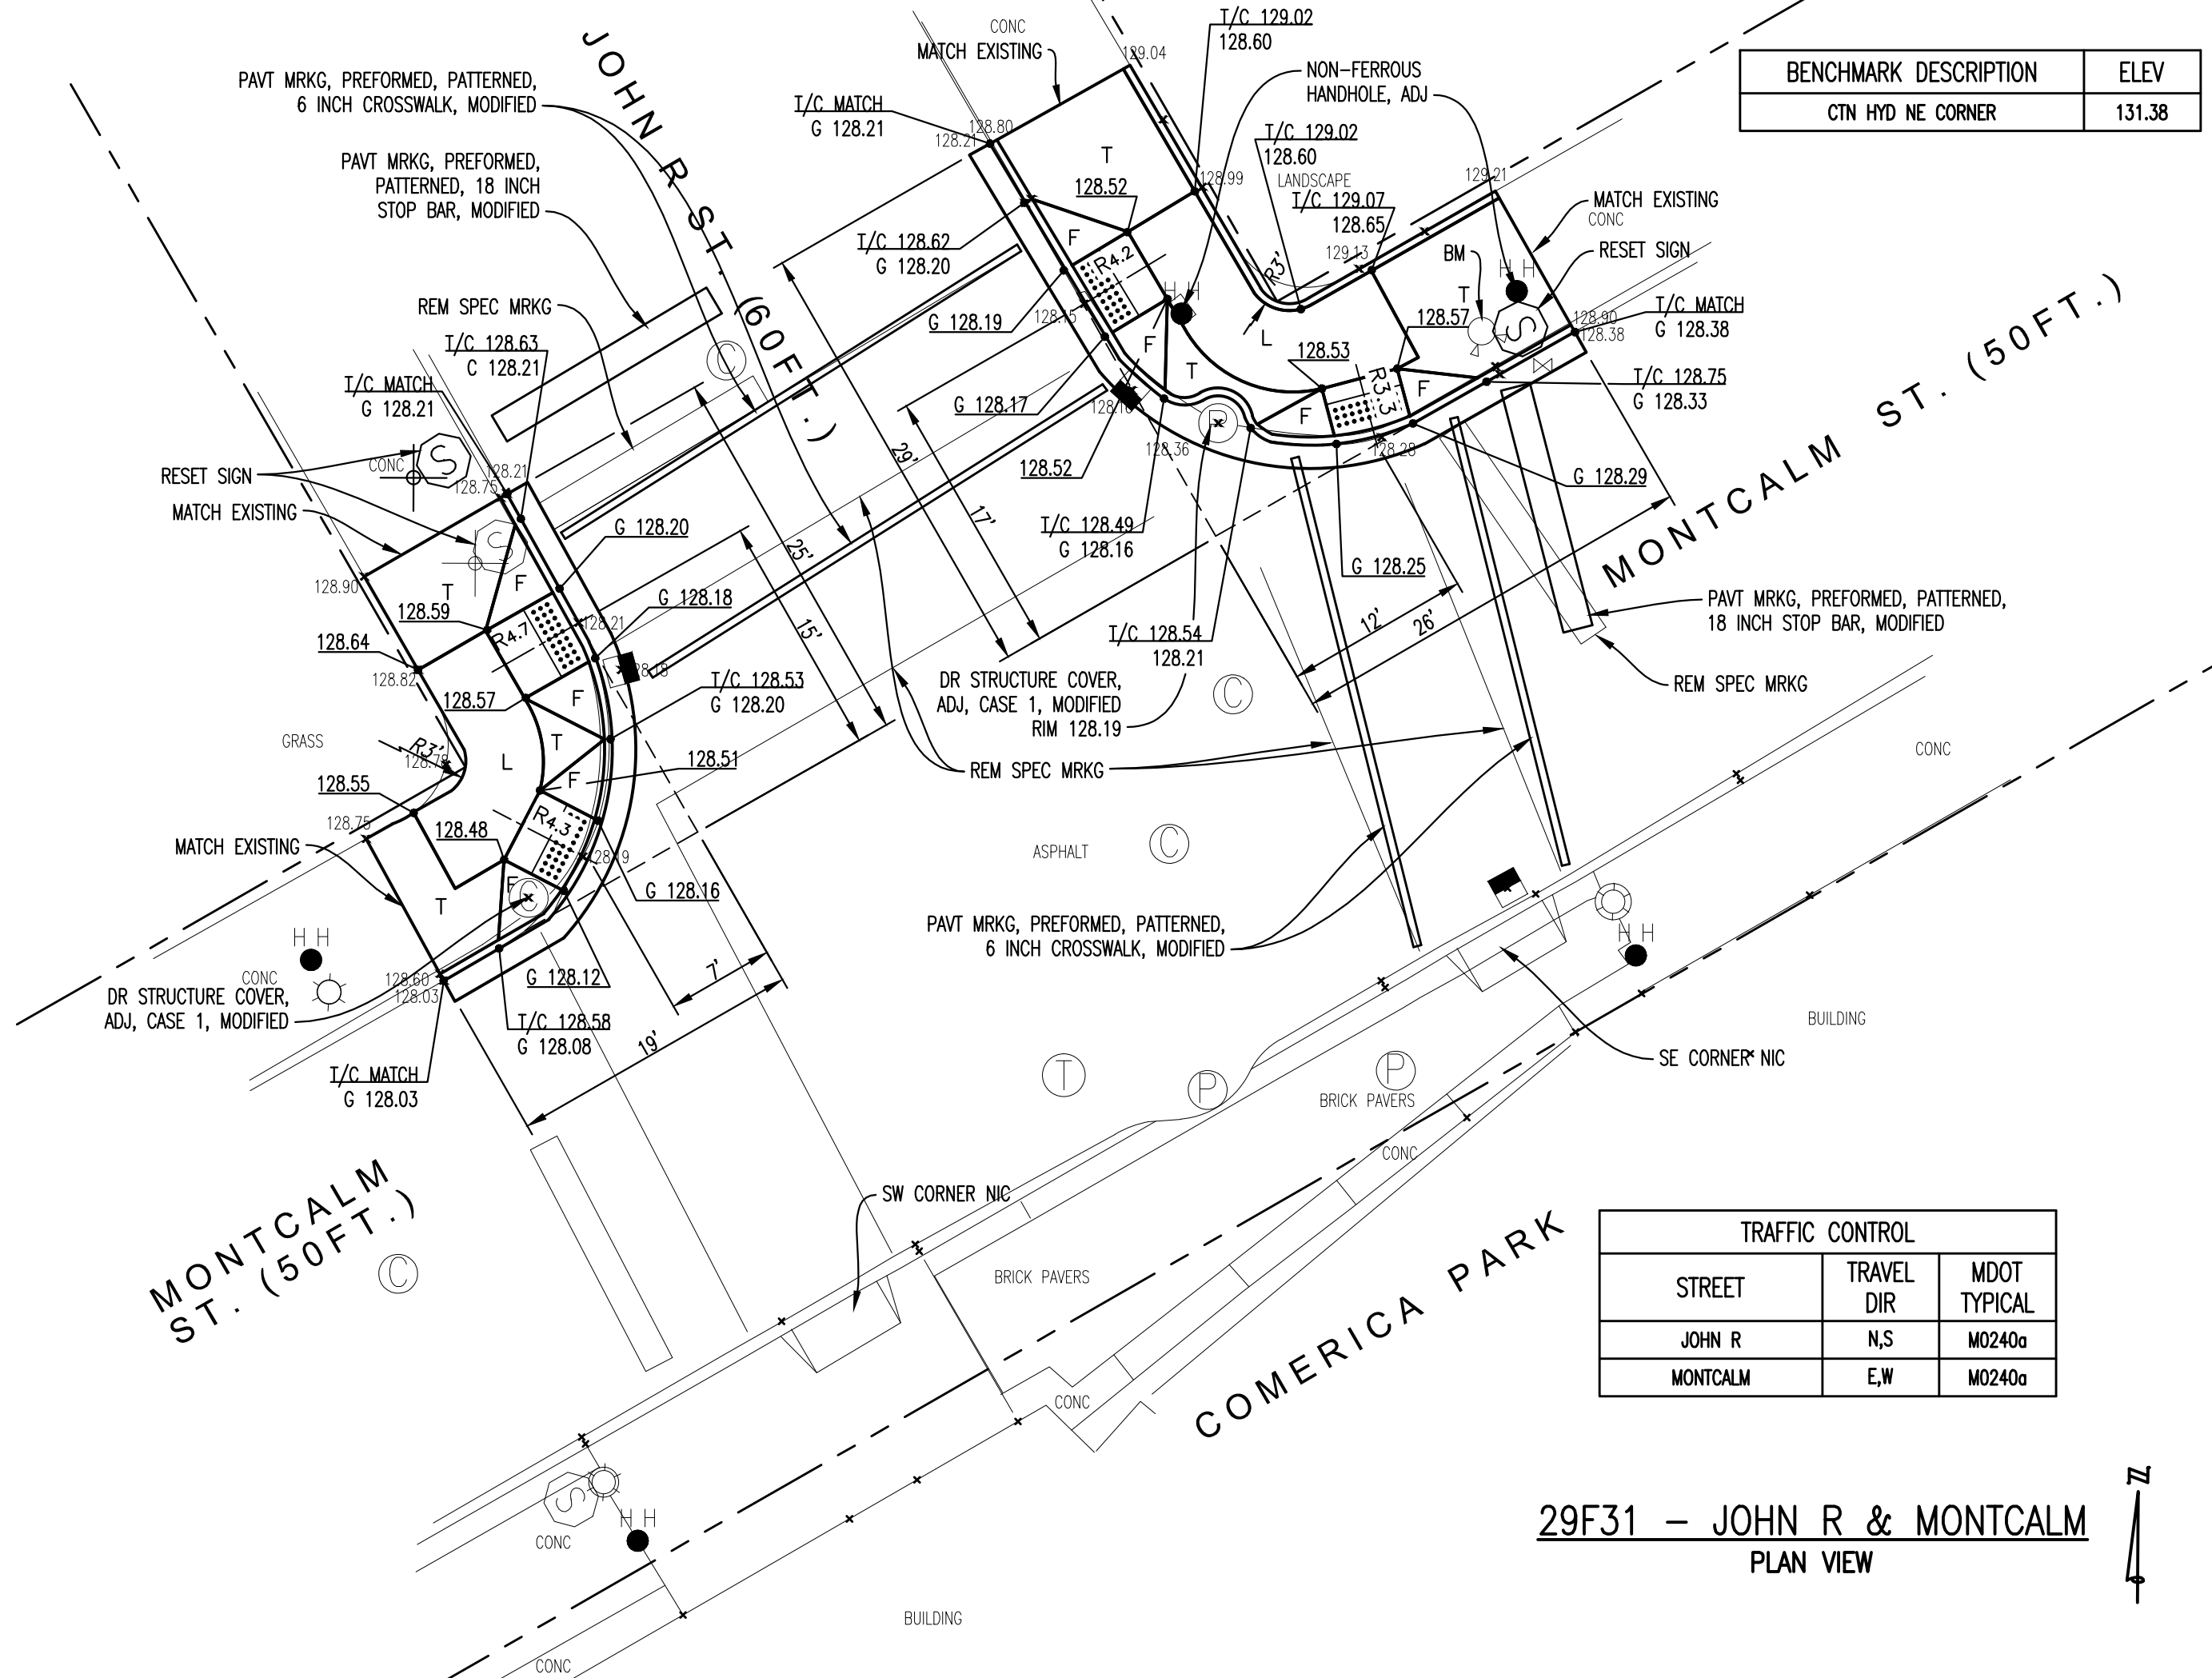


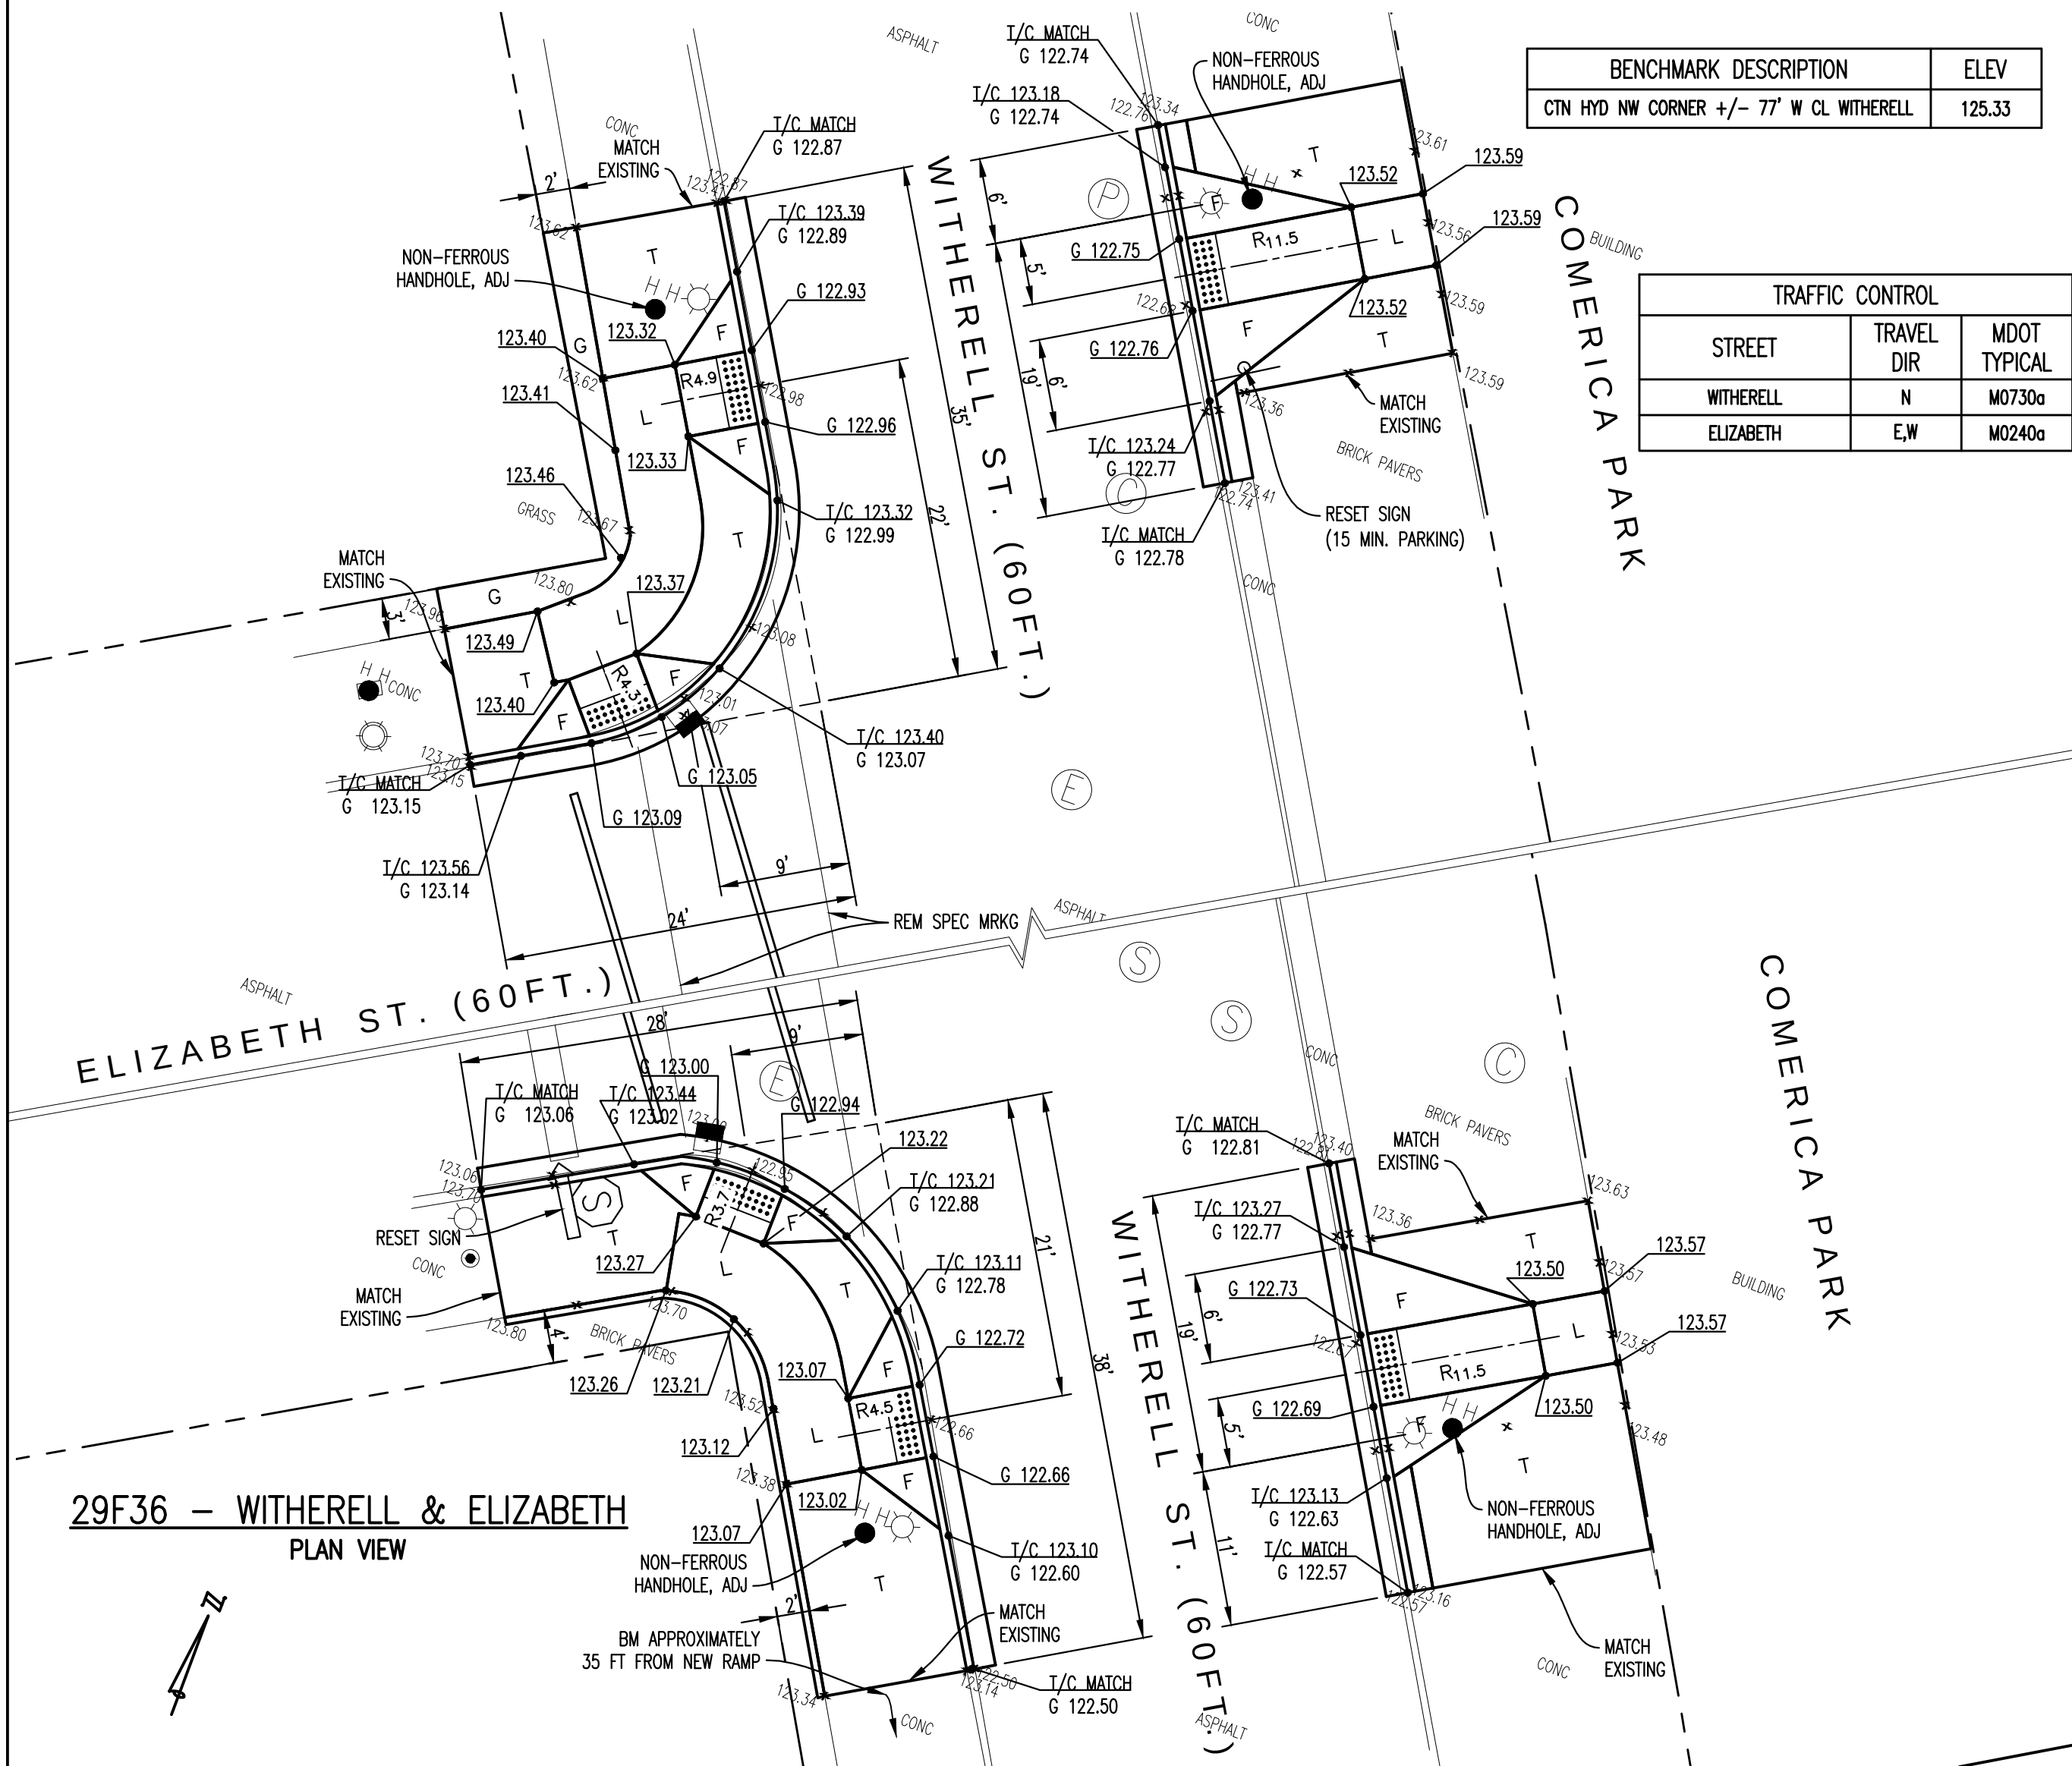

ESTIMATED QUANTITIES		
JOHN R. (S) & FISHER SVC. DR.		
ITEM DESCRIPTION	UNIT	QUANTITY
Sidewalk, Rem	Syd	88
Curb, Rem, Modified	Ft	101
Pavt, Rem, Modified	Syd	18
Hand Patching	Ton	3.89
Lane Tie, Epoxy Anchored	Ea	36
HMA Surface Rem, Modified	Syd	23
Reset Sign	Ea	1
Curb and Gutter, Conc, Det C3, Modified	Ft	101
Sidewalk, Conc, 4 inch, Modified	Sft	330
Sidewalk Ramp, ADA, 6 inch, Modified	Sft	460
24 inch x 60 inch Detectable Warning Surface Tiles, Modified	Ea	4
Rem Spec Mrkg	Sft	284
Pavt Mrkg, Preformed, Patterned, 12 inch White, Zebra Crosswalk, Modified	Ft	260
Curb, Concrete, Detail CD, Modified	Ft	77
Pavt Mrkg, Preformed, Patterned, 18 inch Stop Bar, Modified	Ft	16
WITHERELL & MONTCALM		
ITEM DESCRIPTION	UNIT	QUANTITY
Sidewalk, Rem	Syd	118
Curb, Rem, Modified	Ft	122
Pavt, Rem, Modified	Syd	21
Dr Structure Cover, Adj, Case 1, Modified	Ea	2
Non-Ferrous Handhole, Adj	Ea	3
Hand Patching	Ton	4.66
Lane Tie, Epoxy Anchored	Ea	44
HMA Surface Rem, Modified	Syd	28
Curb and Gutter, Conc, Det C3, Modified	Ft	122
Curb, Concrete, Detail CD, Modified	Ft	66
Sidewalk, Conc, 4 inch, Modified	Sft	600
Sidewalk Ramp, ADA, 6 inch, Modified	Sft	460
24 inch x 60 inch Detectable Warning Surface Tiles, Modified	Ea	6
Rem Spec Mrkg	Sft	114
Pavt Mrkg, Preformed, Patterned, 6 inch Crosswalk, Modified	Ft	128
Pavt Mrkg, Preformed, Patterned, 18 inch Stop Bar, Modified	Ft	33
JOHN R. & MONTCALM		
ITEM DESCRIPTION	UNIT	QUANTITY
Sidewalk, Rem	Syd	77
Curb, Rem, Modified	Ft	88
Pavt, Rem, Modified	Syd	15
Dr Structure Cover, Adj, Case 1, Modified	Ea	2
Non-Ferrous Handhole, Adj	Ea	2
Hand Patching	Ton	3.40
Lane Tie, Epoxy Anchored	Ea	32
HMA Surface Rem, Modified	Syd	20
Reset Sign	Ea	2
Curb and Gutter, Conc, Det C3, Modified	Ft	88
Curb, Concrete, Detail CD, Modified	Ft	35
Sidewalk, Conc, 4 inch, Modified	Sft	295
Sidewalk Ramp, ADA, 6 inch, Modified	Sft	389
24 inch x 60 inch Detectable Warning Surface Tiles, Modified	Ea	4
Rem Spec Mrkg	Sft	114
Pavt Mrkg, Preformed, Patterned, 6 inch Crosswalk, Modified	Ft	128
Pavt Mrkg, Preformed, Patterned, 18 inch Stop Bar, Modified	Ft	33
WITHERELL & ELIZABETH		
ITEM DESCRIPTION	UNIT	QUANTITY
Sidewalk, Rem	Syd	180
Curb, Rem, Modified	Ft	167
Pavt, Rem, Modified	Syd	29
Water, Sodding/Seeding	Unit	0.04
Non-Ferrous Handhole, Adj	Ea	4
Hand Patching	Ton	6.33
Lane Tie, Epoxy Anchored	Ea	59
HMA Surface Rem, Modified	Syd	38
Reset Sign	Ea	2
Curb and Gutter, Conc, Det C3, Modified	Ft	167
Curb, Concrete, Detail CD, Modified	Ft	44
Sidewalk, Conc, 4 inch, Modified	Sft	935
Sidewalk Ramp, ADA, 6 inch, Modified	Sft	685
24 inch x 60 inch Detectable Warning Surface Tiles, Modified	Ea	6
Seeding, Mixture TUF	Lb	0.51
Topsoil Surface, Furn, LM, Modified	Cyd	0.93
Rem Spec Mrkg	Sft	33
Pavt Mrkg, Preformed, Patterned, 6 inch Crosswalk, Modified	Ft	65

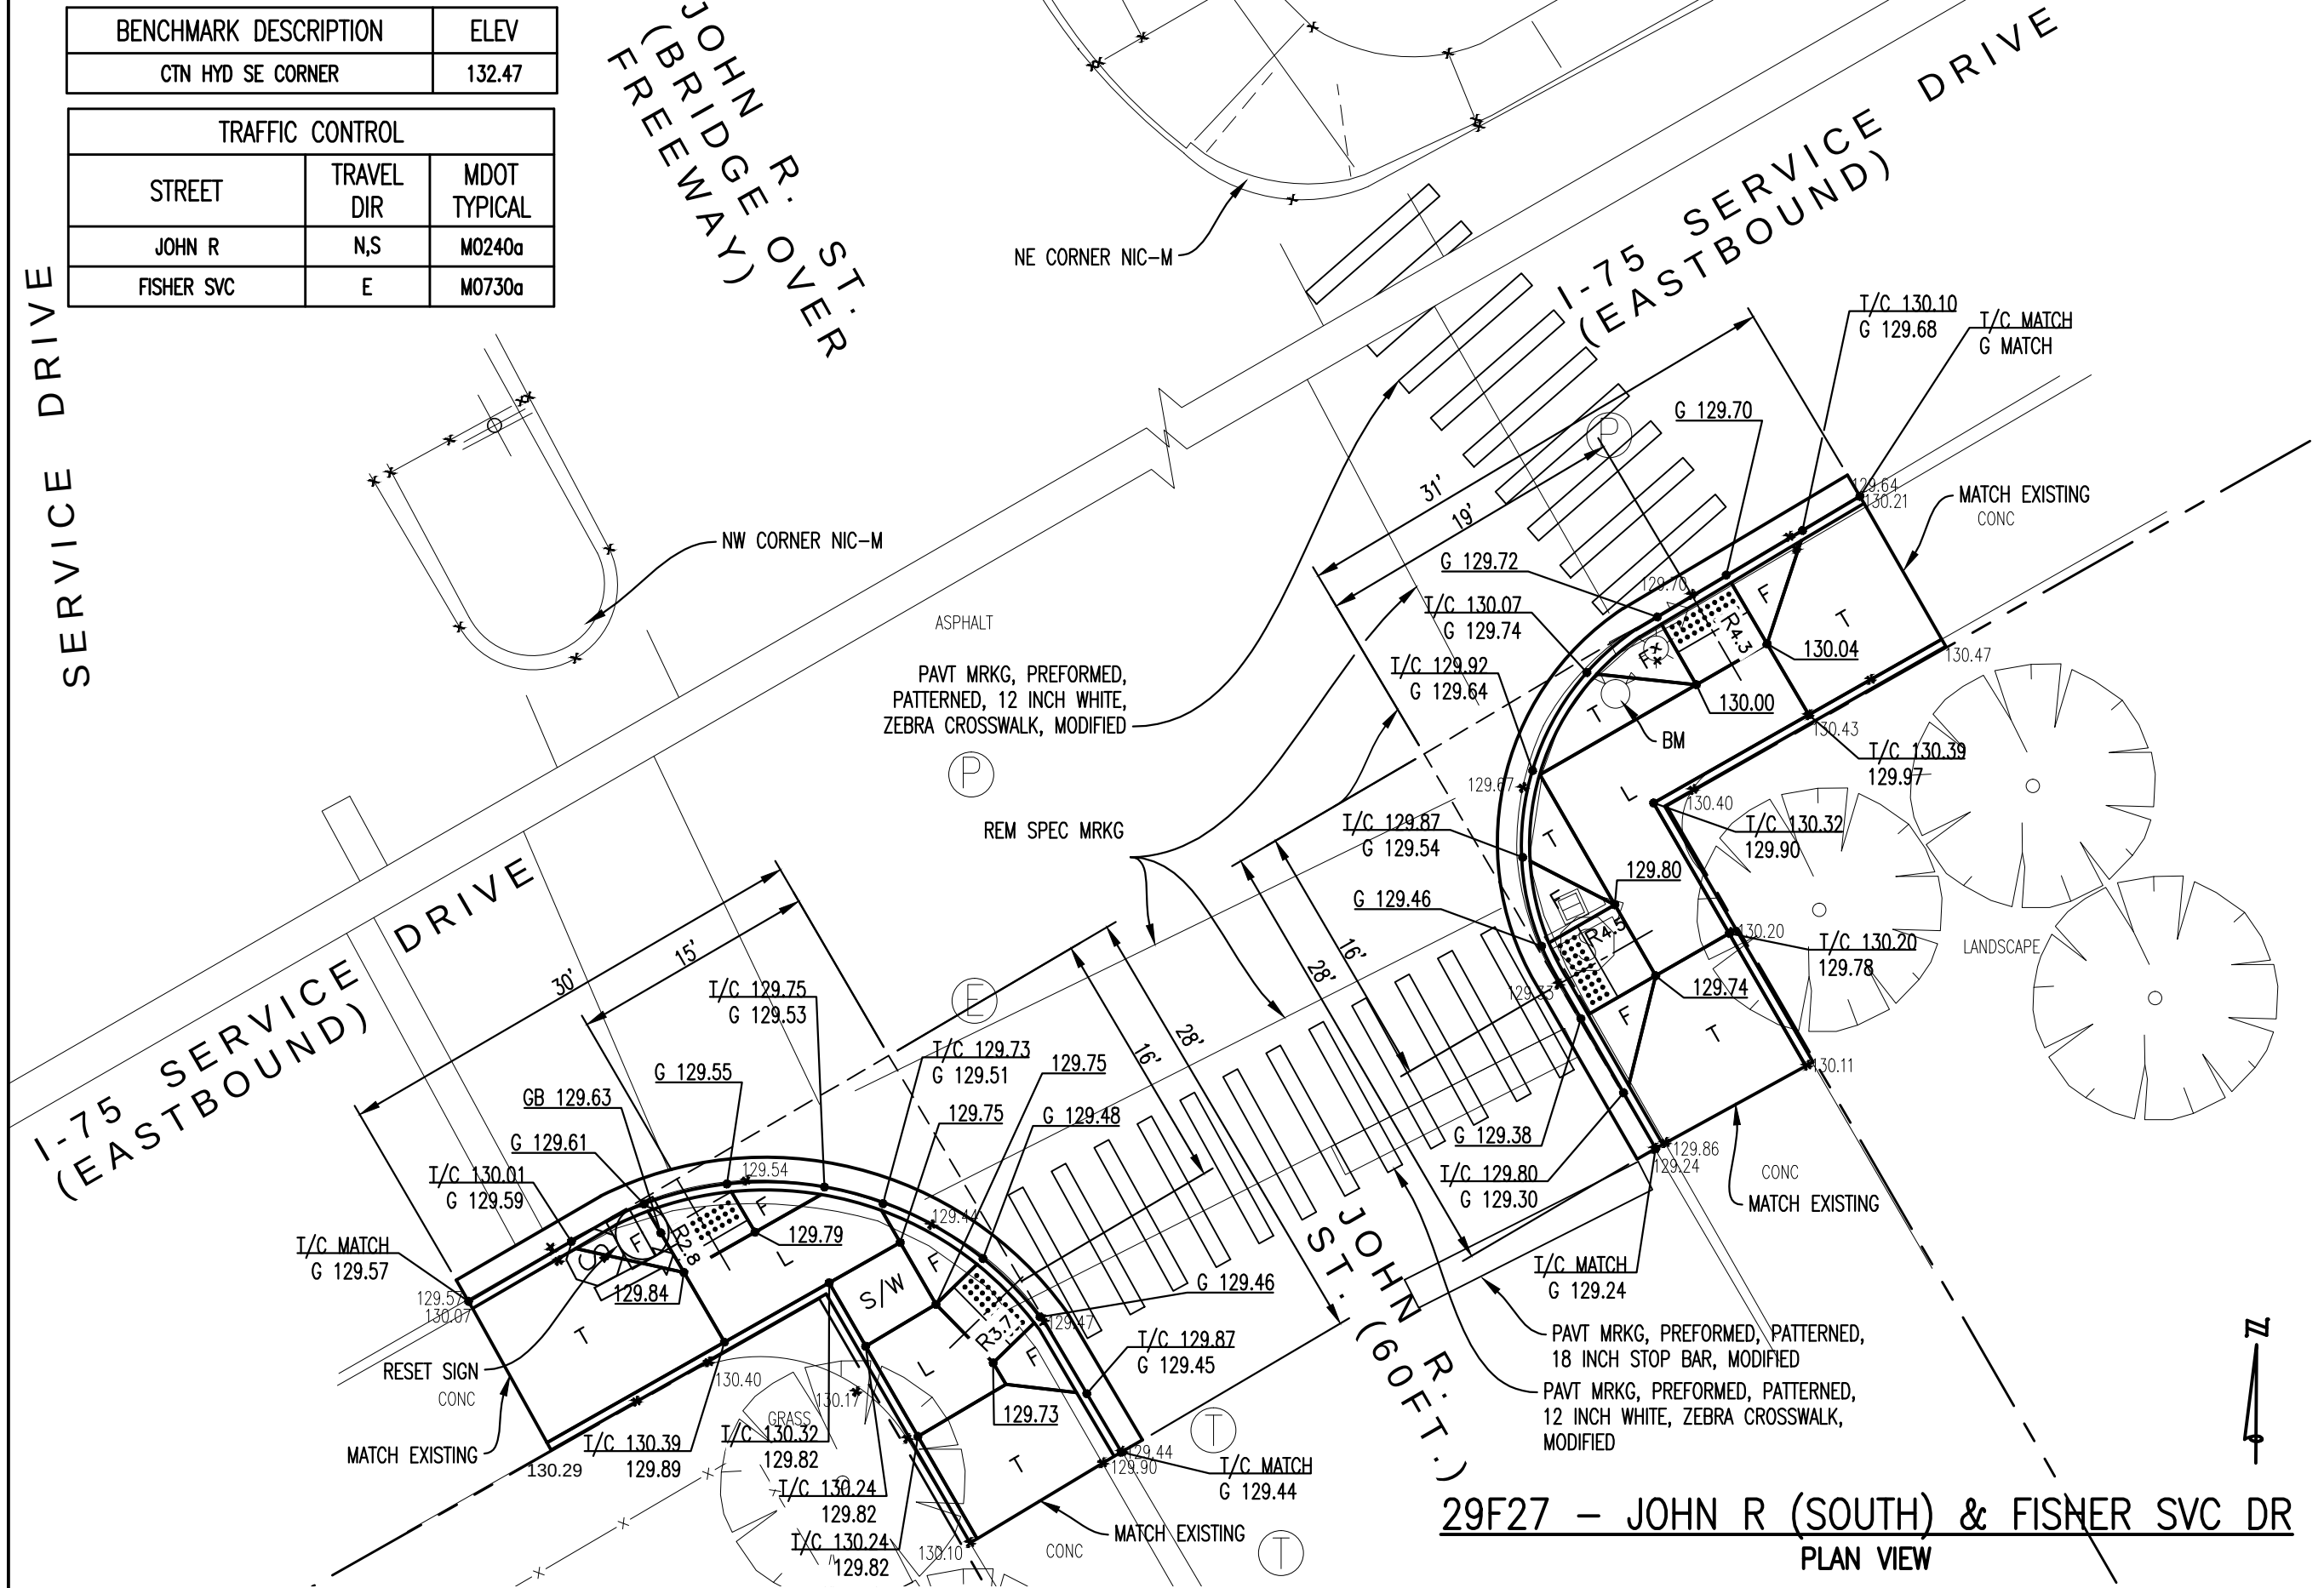