

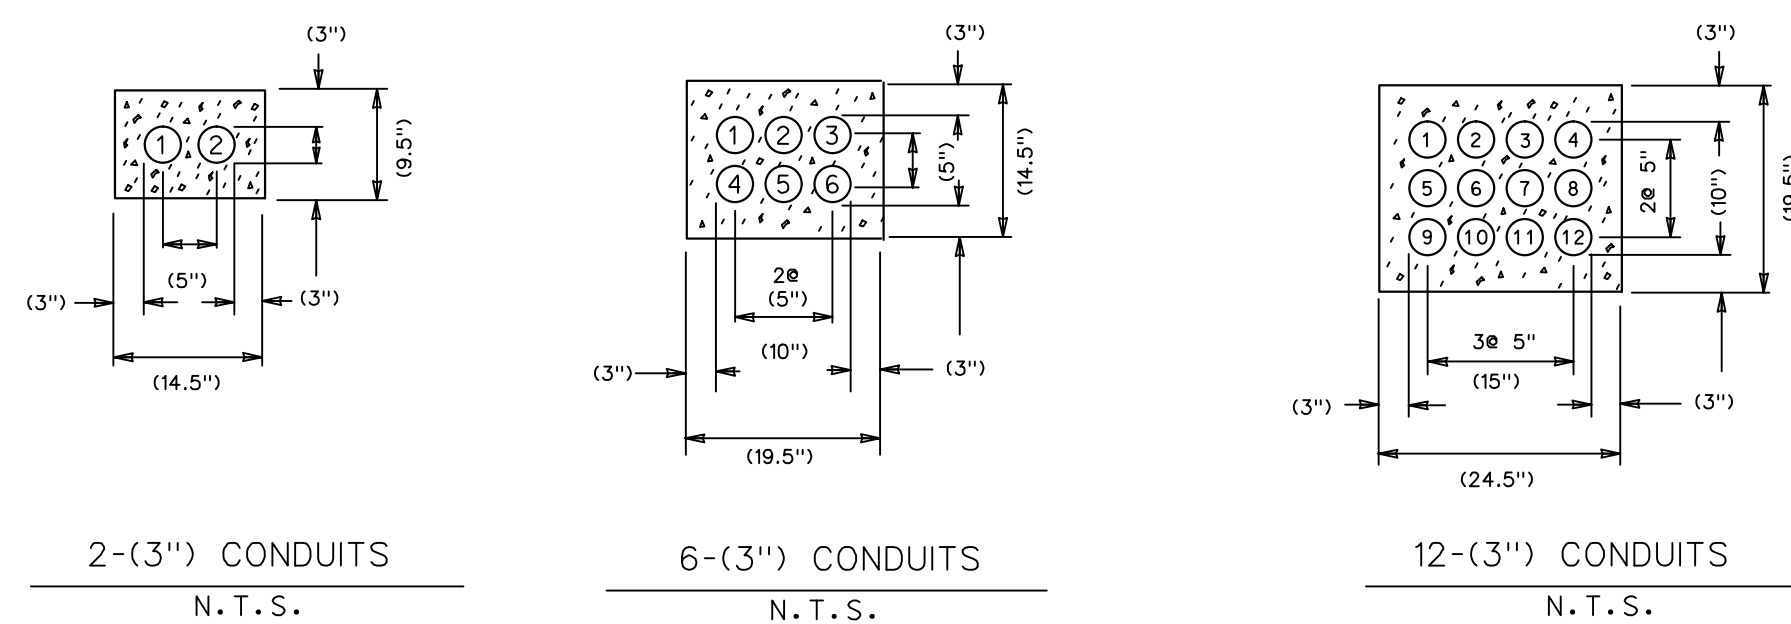
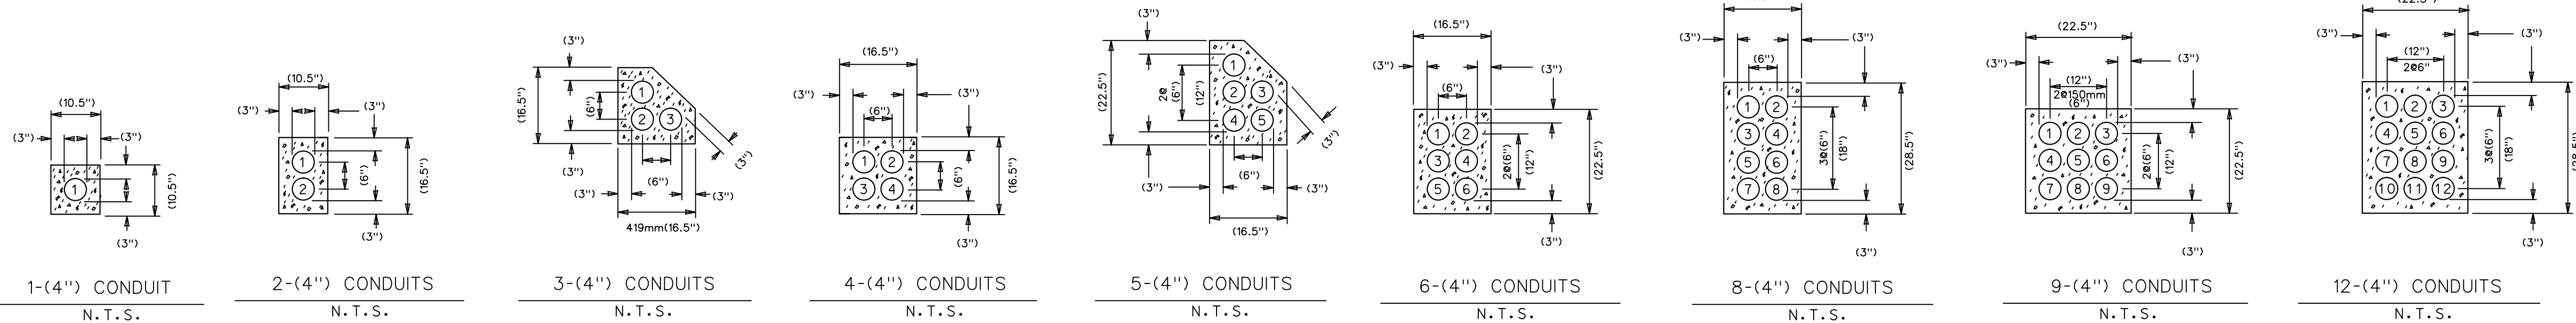


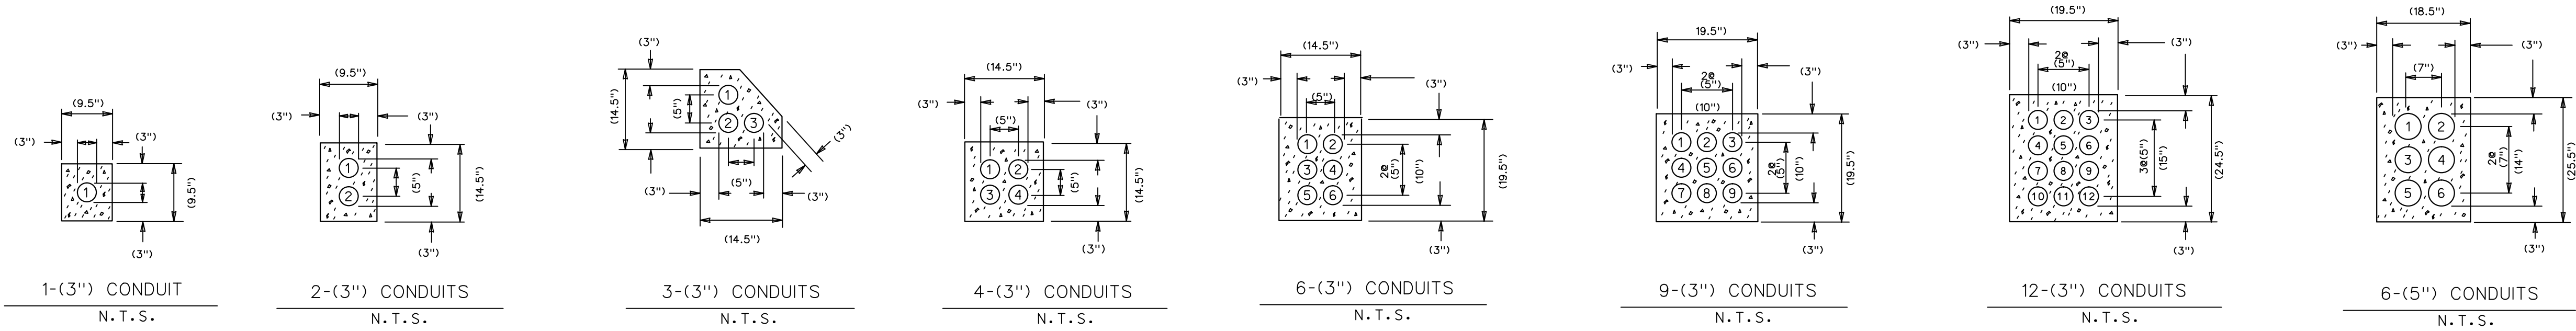





ALTERNATE ARRANGEMENT OF (3'') CONDUIT

(TO SUIT FIELD CONDITIONS)
(TO BE APPROVED BY THE ENGINEER)

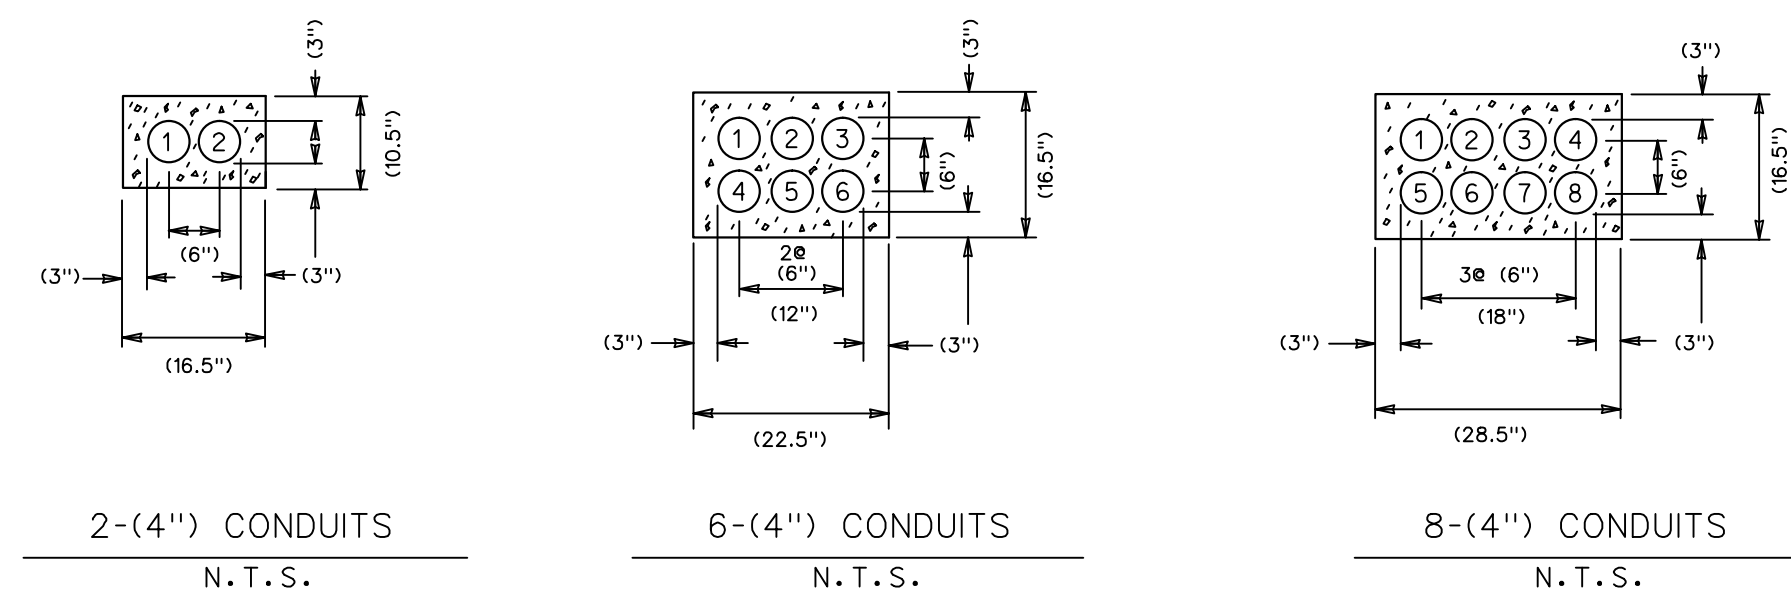

ALTERNATE ARRANGEMENT OF (4'') CONDUIT

(TO SUIT FIELD CONDITIONS)
(TO BE APPROVED BY THE ENGINEER)

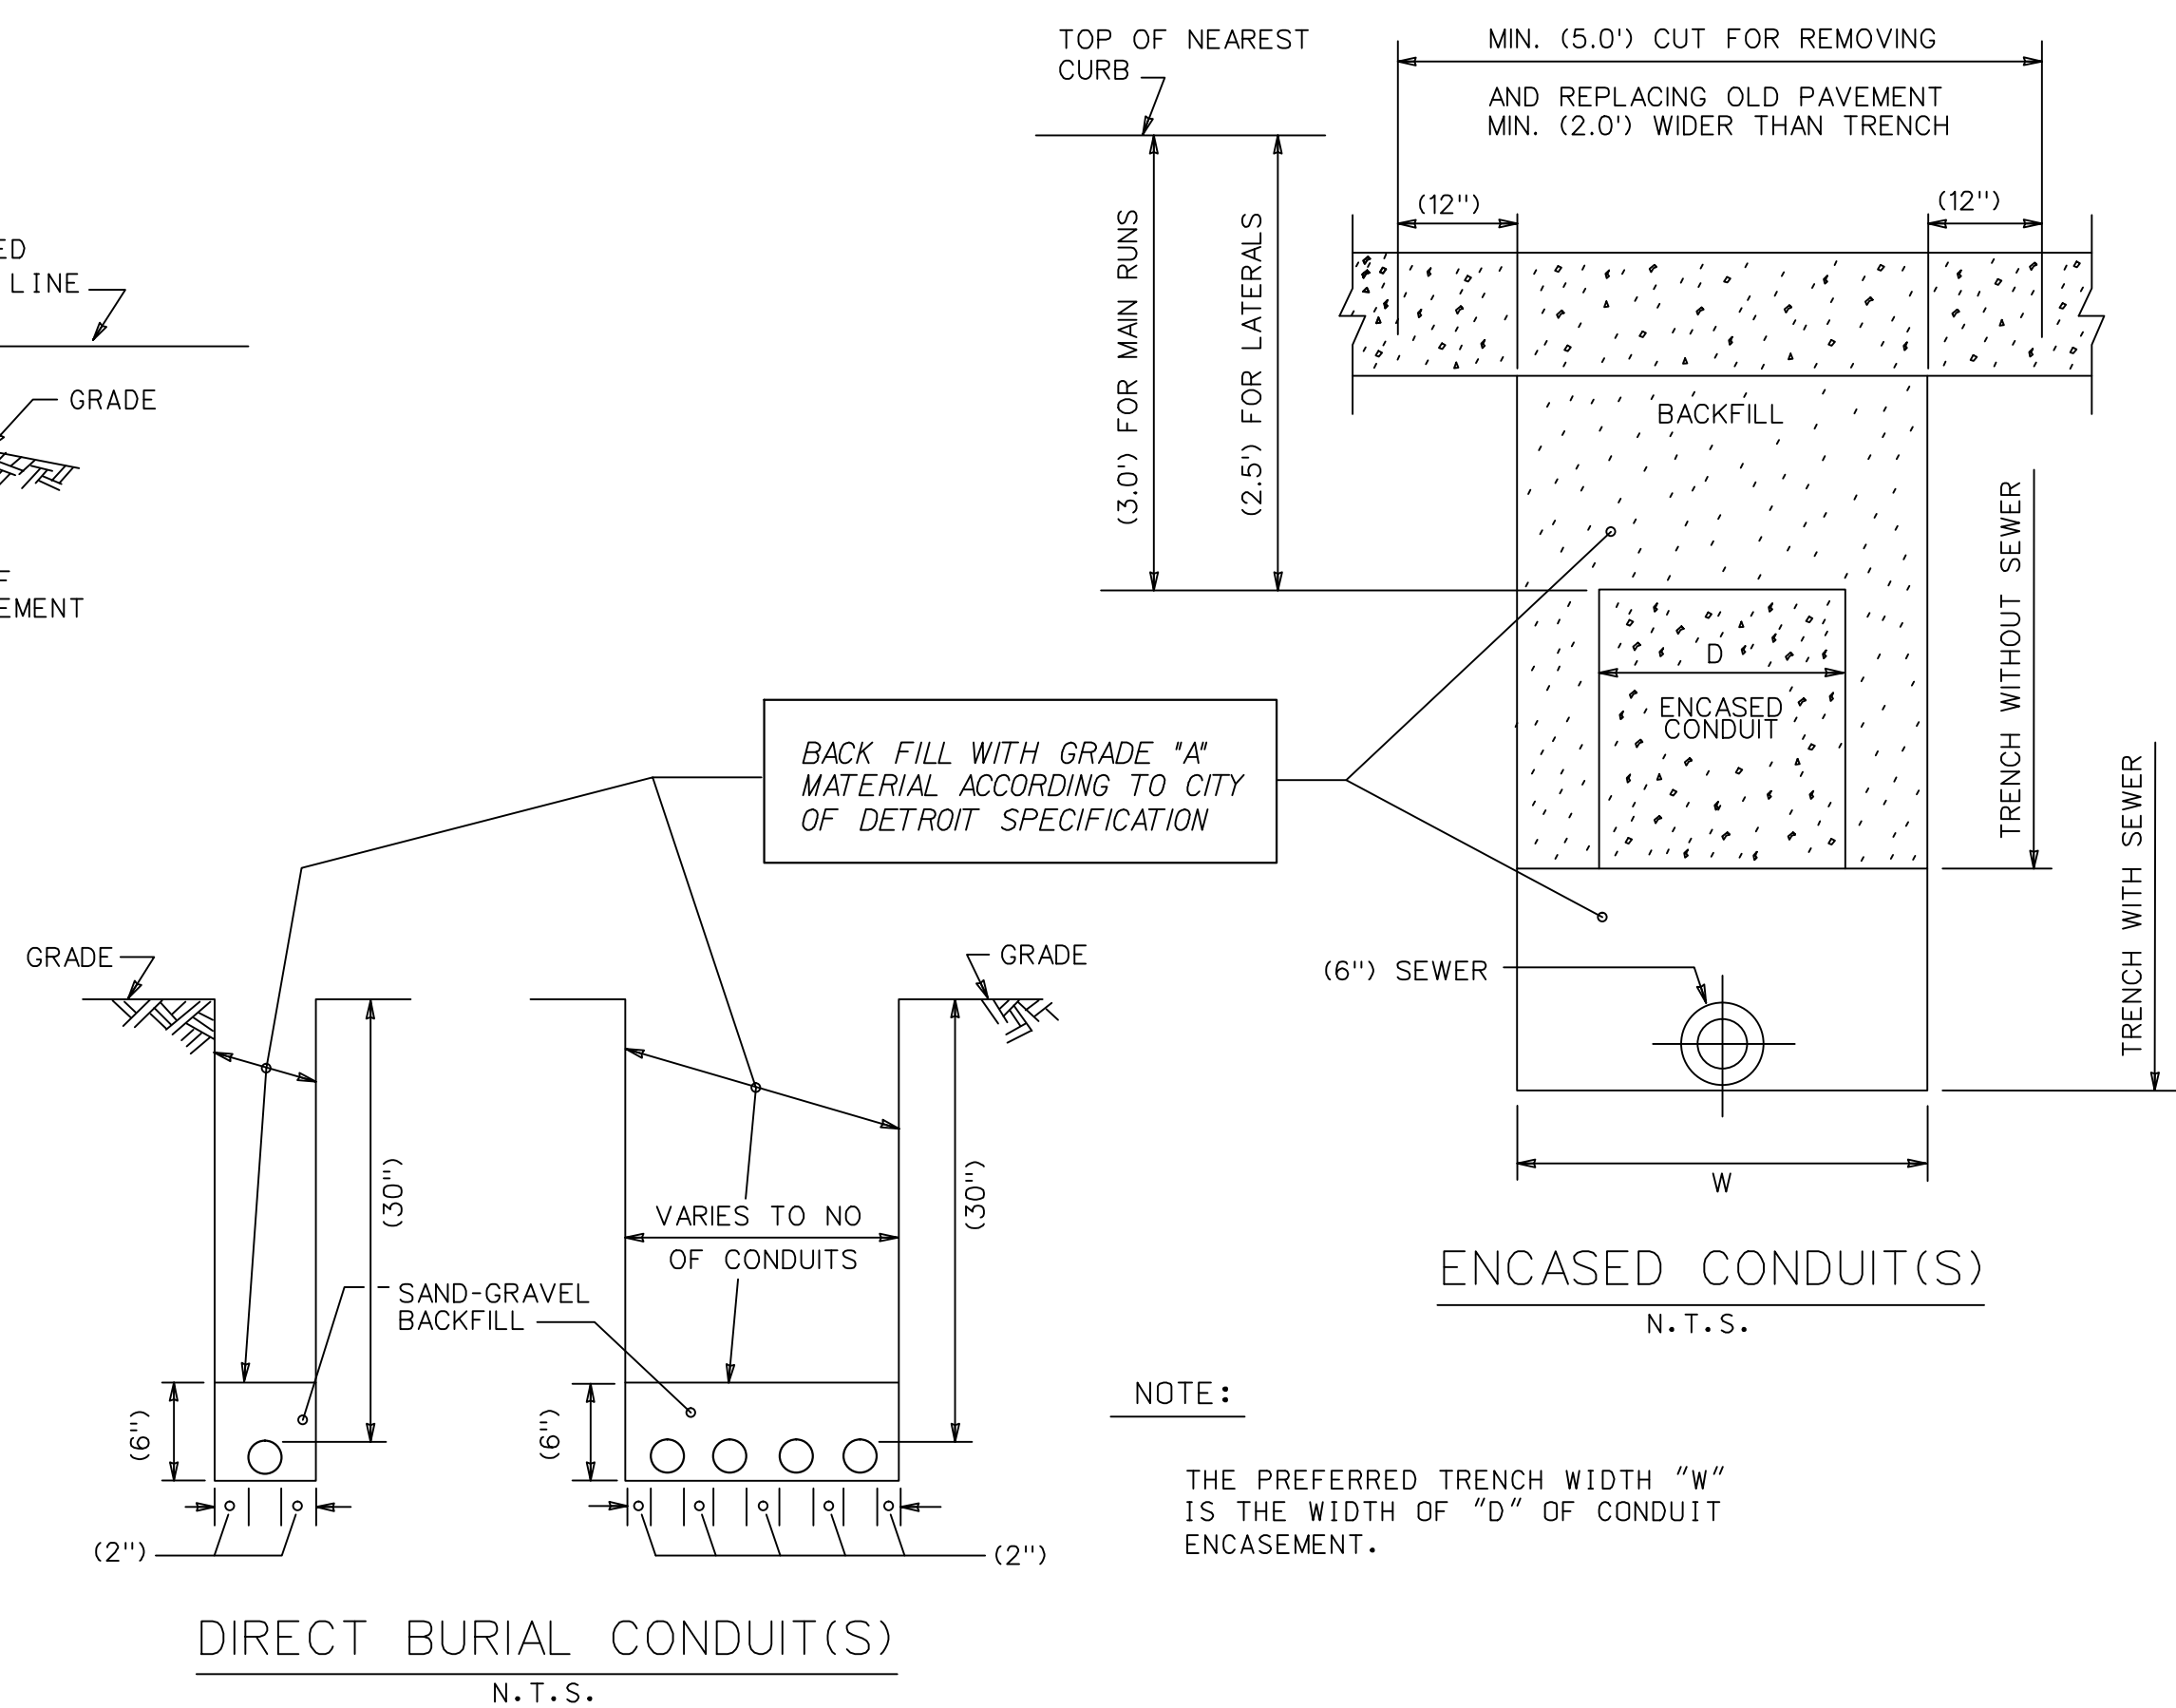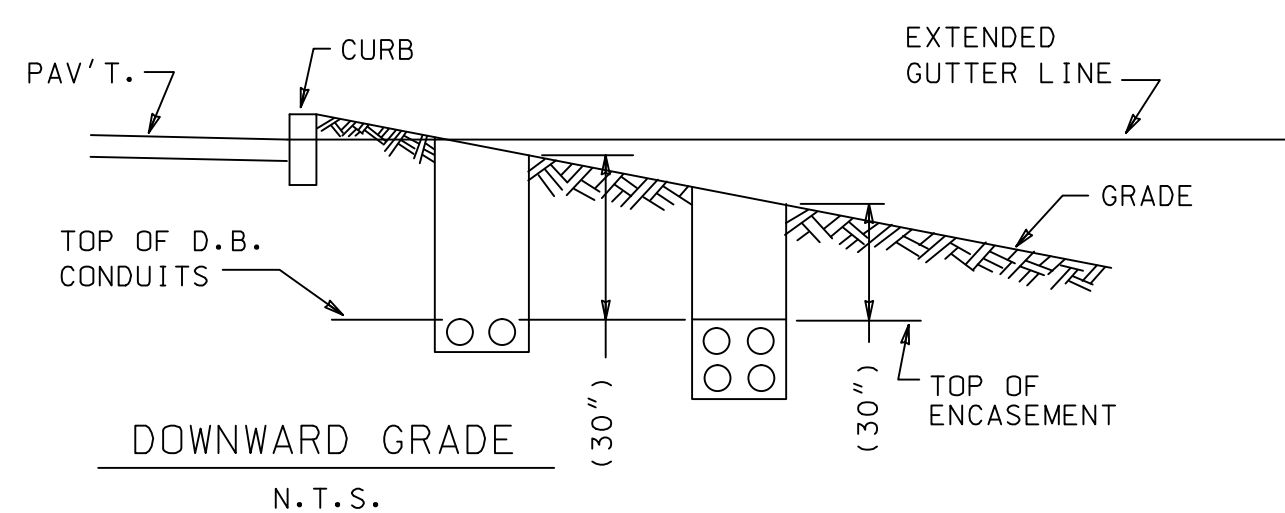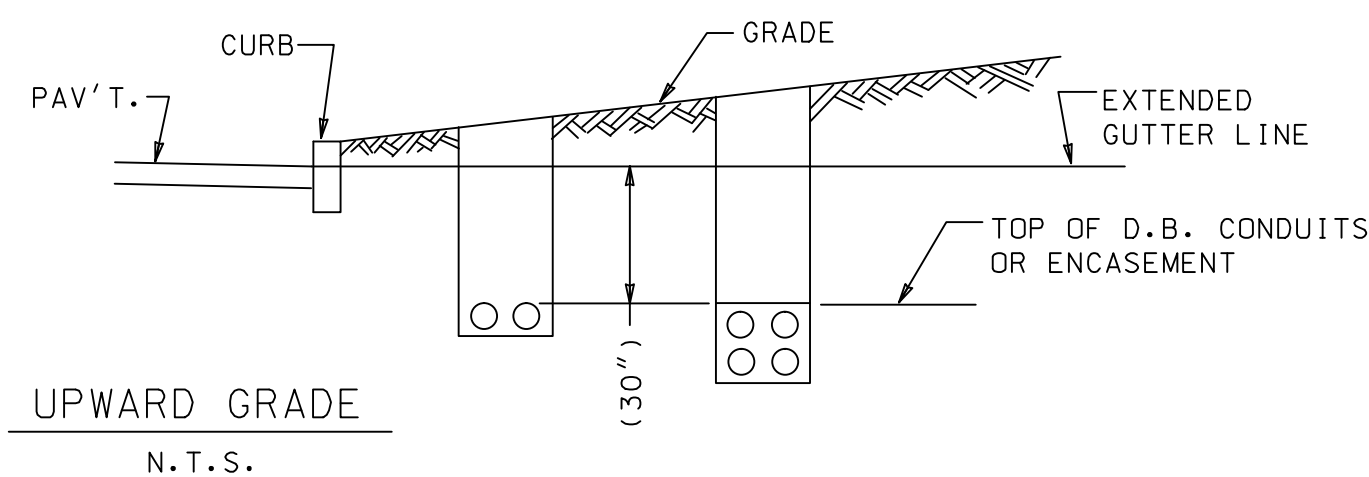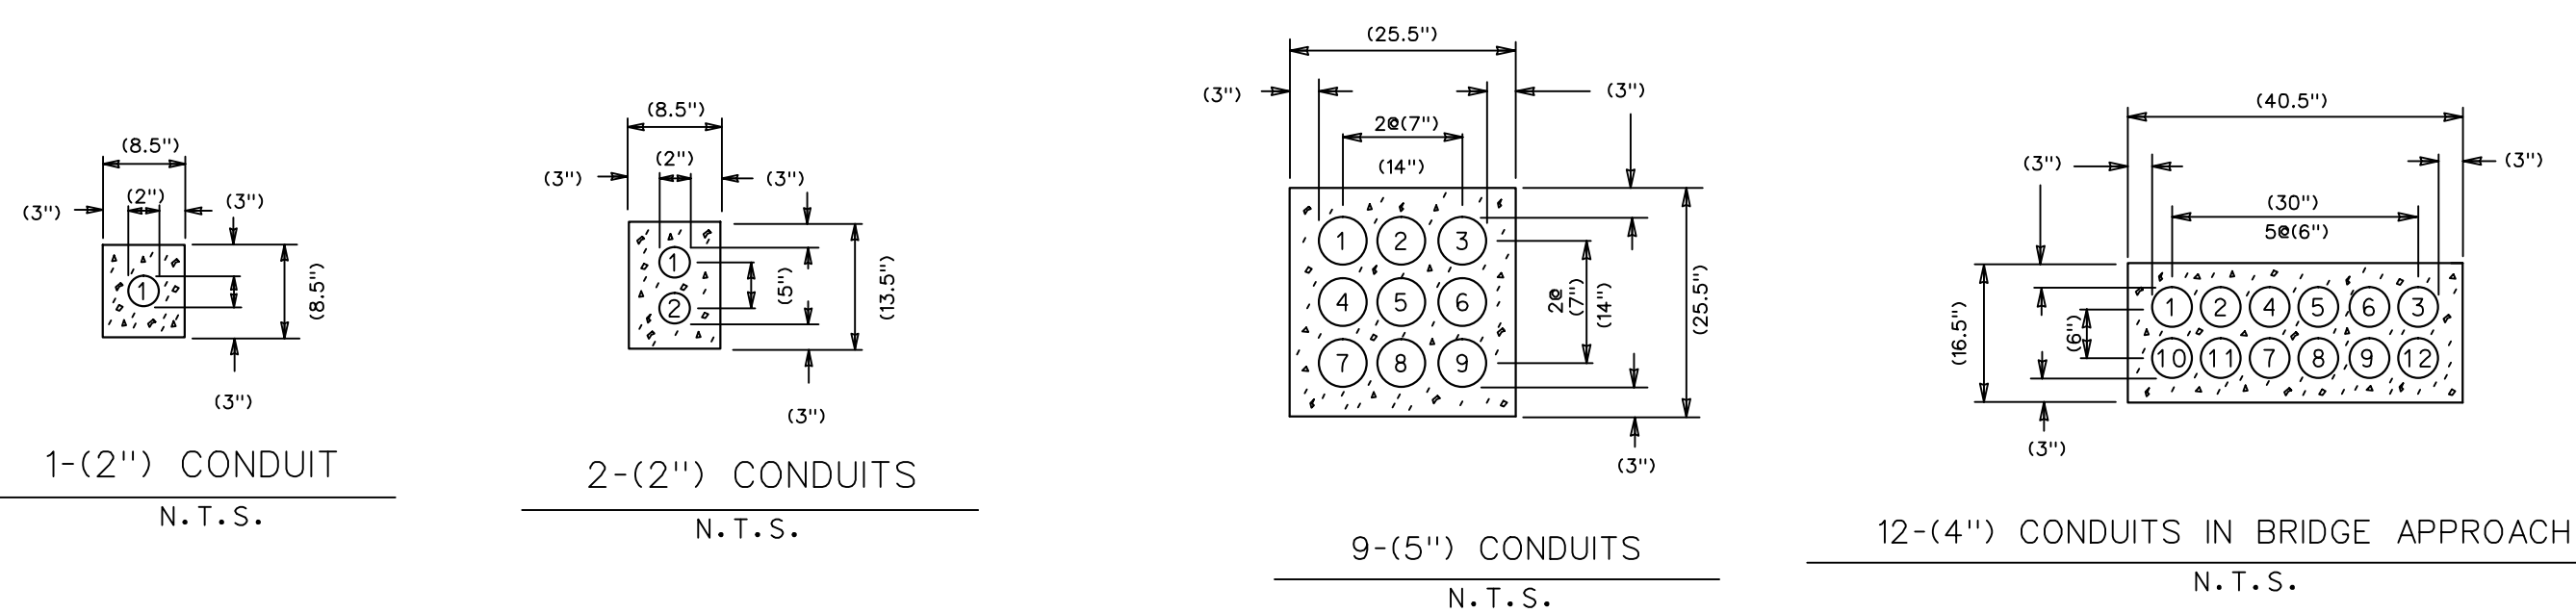

T.E.D. DRAWING NO. **101**

	</
--	--	----