


CITY OF DETROIT

DEPARTMENT OF PUBLIC WORKS

IN COOPERATION WITH
MICHIGAN DEPARTMENT OF TRANSPORTATION
AND
FEDERAL HIGHWAY ADMINISTRATION

LOWER WOODWARD CROSS STREETS IMPROVEMENTS PROJECT

CONTROL SECTION: STU 82400 JOB NO. 105541A Part B FEDERAL PROJECT NO. FEDERAL ITEM NO.

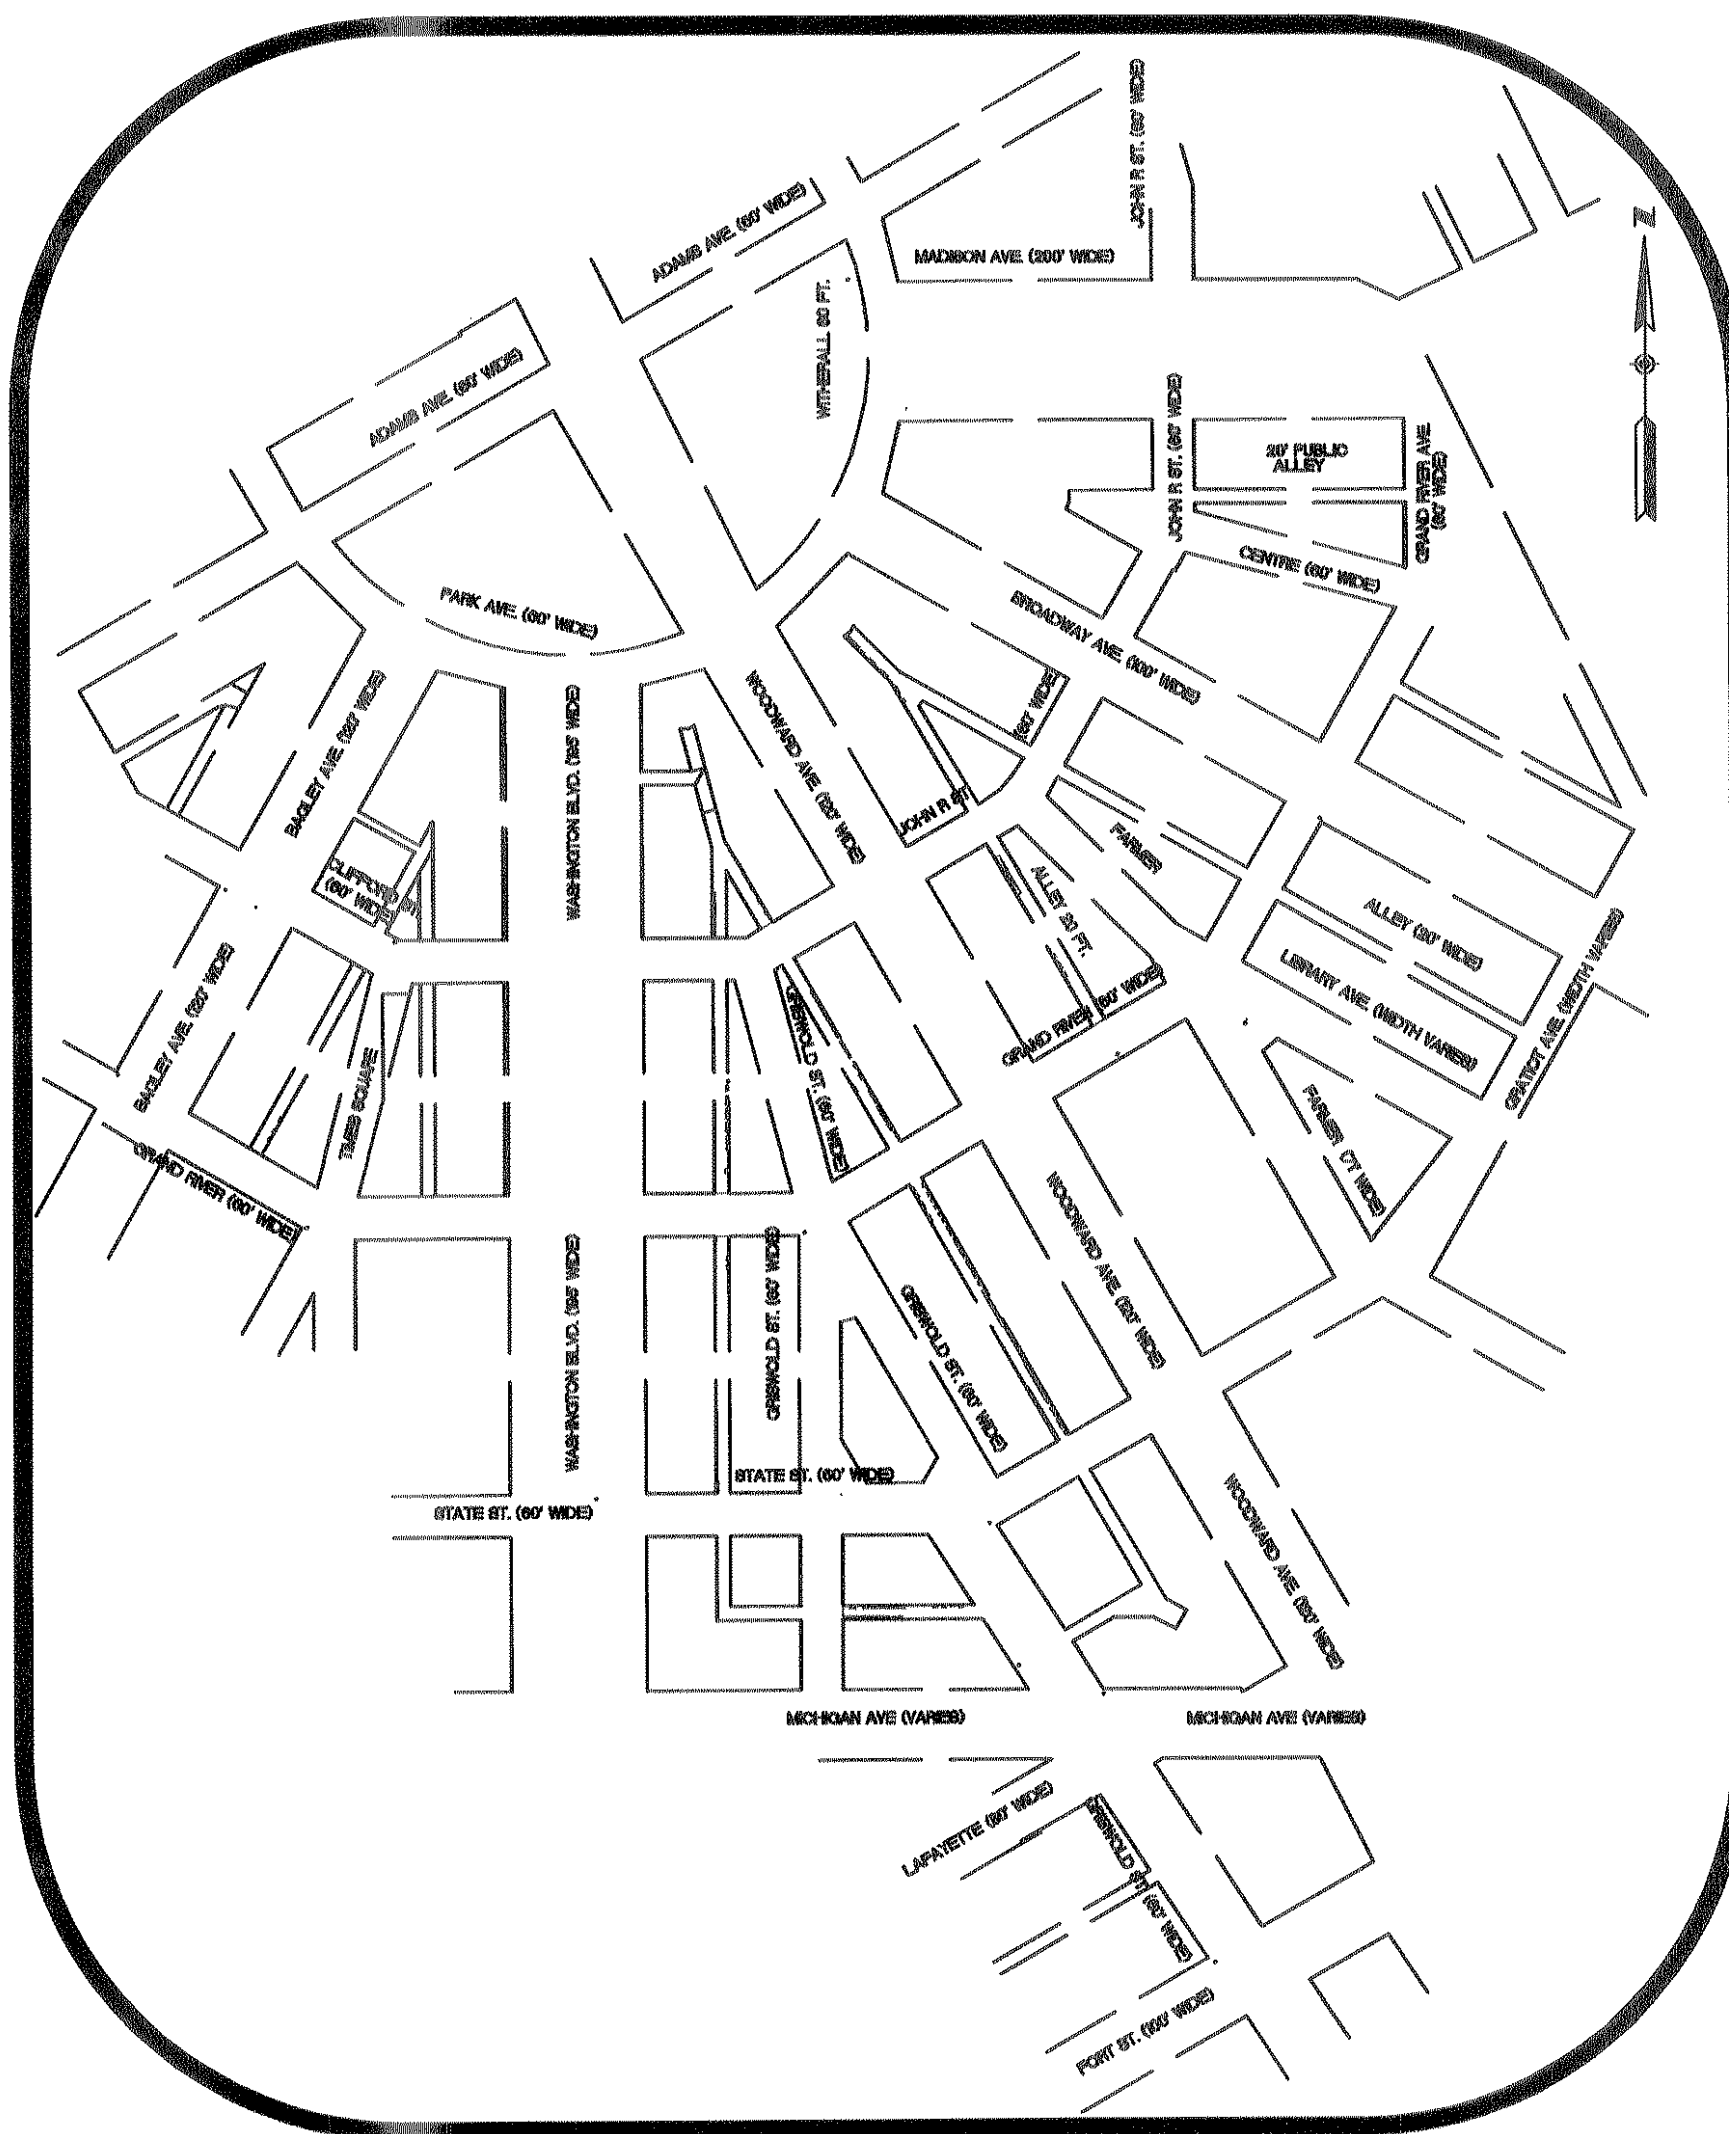

PROJECT LOCATION

UTILITY CONTACTS

CITY OF DETROIT
DETROIT PUBLIC LIGHTING
9449 GRINNELL
DETROIT, MICHIGAN 48203
STAN TOPOLEWSKI (313) 267-7228
FAX (313) 267-8153
EMERGENCY (313) 224-0500

CITY OF DETROIT
DETROIT WATER & SEWERAGE DEPARTMENT
J MADISON BLDG.
1420 WASHINGTON BLVD.
DETROIT, MICHIGAN 48226
MICHAEL KUBIEN (313) 967-1508
FAX (313) 964-9560
EMERGENCY (313) 267-7401

CITY OF DETROIT
DETROIT FIRE DEPARTMENT
250 W. LARNED
DETROIT, MI 48226
CHIEF DEREK SEGARS (313) 224-1311
FAX (313) 224-1908

CITY OF DETROIT
DETROIT POLICE DEPARTMENT
1300 BEAUBIEN
DETROIT, MI 48226
(313) 224-4400

CITY OF DETROIT
TRAFFIC ENGINEERING, D.P.W.
2633 MICHIGAN AVENUE
DETROIT, MI 48207
MANILAL PATEL (313) 628-5601
FAX (313) 224-1307

DETROIT RECREATION DEPARTMENT
65 CADILLAC SQUARE
SUITE 4000
DETROIT, MI 48226
P (313) 224-1130
FAX (313) 224-1734

DETROIT TRANSPORTATION CORPORATION
J MADISON BUILDING
1420 WASHINGTON BLVD.
DETROIT, MI 48226
BARBARA HANSEN (313) 224-2160
FAX (313) 224-2134

DTE ENERGY
DETROIT SERVICE PLANNING
2000 SECOND AVENUE
DETROIT, MI 48226
NATALIE VICTOR (313) 235-5632
FAX (313) 235-9366

DETROIT THERMAL LLC
3575 E. PALMER ST.
DETROIT, MI 48201
ED LAROSA (313) 921-1922
FAX (313) 921-1972

AT&T
RIGHT OF WAY -METRO
31100 PLYMOUTH RD. ROOM 301
LIVONIA, MI 48105
WILLIAM CONRY (734) 523-7572
FAX (734) 523-0802

COMCAST CABLE COMMUNICATIONS, INC.
12775 LYNDON
DETROIT, MICHIGAN 48227-3982
BENE CUMMINGS (313) 934-2600
FAX (313) 934-4824


NOTES

ALL WORK IN THIS PROJECT WILL BE CONDUCTED IN ACCORDANCE WITH THE 2005 EDITION, AND CURRENT REVISIONS AND SUPPLEMENTS, OF THE MICHIGAN MANUAL OF UNIFORM TRAFFIC CONTROL DEVICES (MMUTCD).

THE IMPROVEMENTS COVERED BY THESE PLANS SHALL BE DONE IN ACCORDANCE WITH THE MICHIGAN DEPARTMENT OF TRANSPORTATION 2003 STANDARD SPECIFICATIONS FOR CONSTRUCTION AND CURRENT REVISIONS, SUPPLEMENTAL SPECIFICATIONS AND SPECIAL PROVISIONS INCLUDED WITH THE PROPOSAL.

DESIGNED TO MEET THE STANDARDS OF THE 2004 AMERICAN ASSOCIATION OF THE STATE HIGHWAY AND TRANSPORTATION OFFICIALS, "A POLICY OF GEOMETRIC DESIGN OF HIGHWAY AND STREETS." (AASHTO) AND CURRENT REVISIONS AND SUPPLEMENTS.

FOR PROTECTION OF UNDERGROUND UTILITIES AND IN CONFORMANCE WITH PUBLIC ACT 53, 1974, THE CONTRACTOR SHALL CALL MISS DIG (1-800-482-7171) A MINIMUM OF THREE WORKING DAYS (72 HOURS, EXCLUDING SATURDAYS, SUNDAYS, AND HOLIDAYS) PRIOR TO BEGINNING EACH EXCAVATION IN AREAS WHERE PUBLIC UTILITIES HAVE NOT BEEN PREVIOUSLY LOCATED. MEMBERS WILL, THUS BE ROUTINELY NOTIFIED. THE CONTRACTOR WILL BE RESPONSIBLE FOR NOTIFYING UTILITY OWNERS WHO MAY NOT BE A PART OF THE "MISS DIG" ALERT SYSTEM.

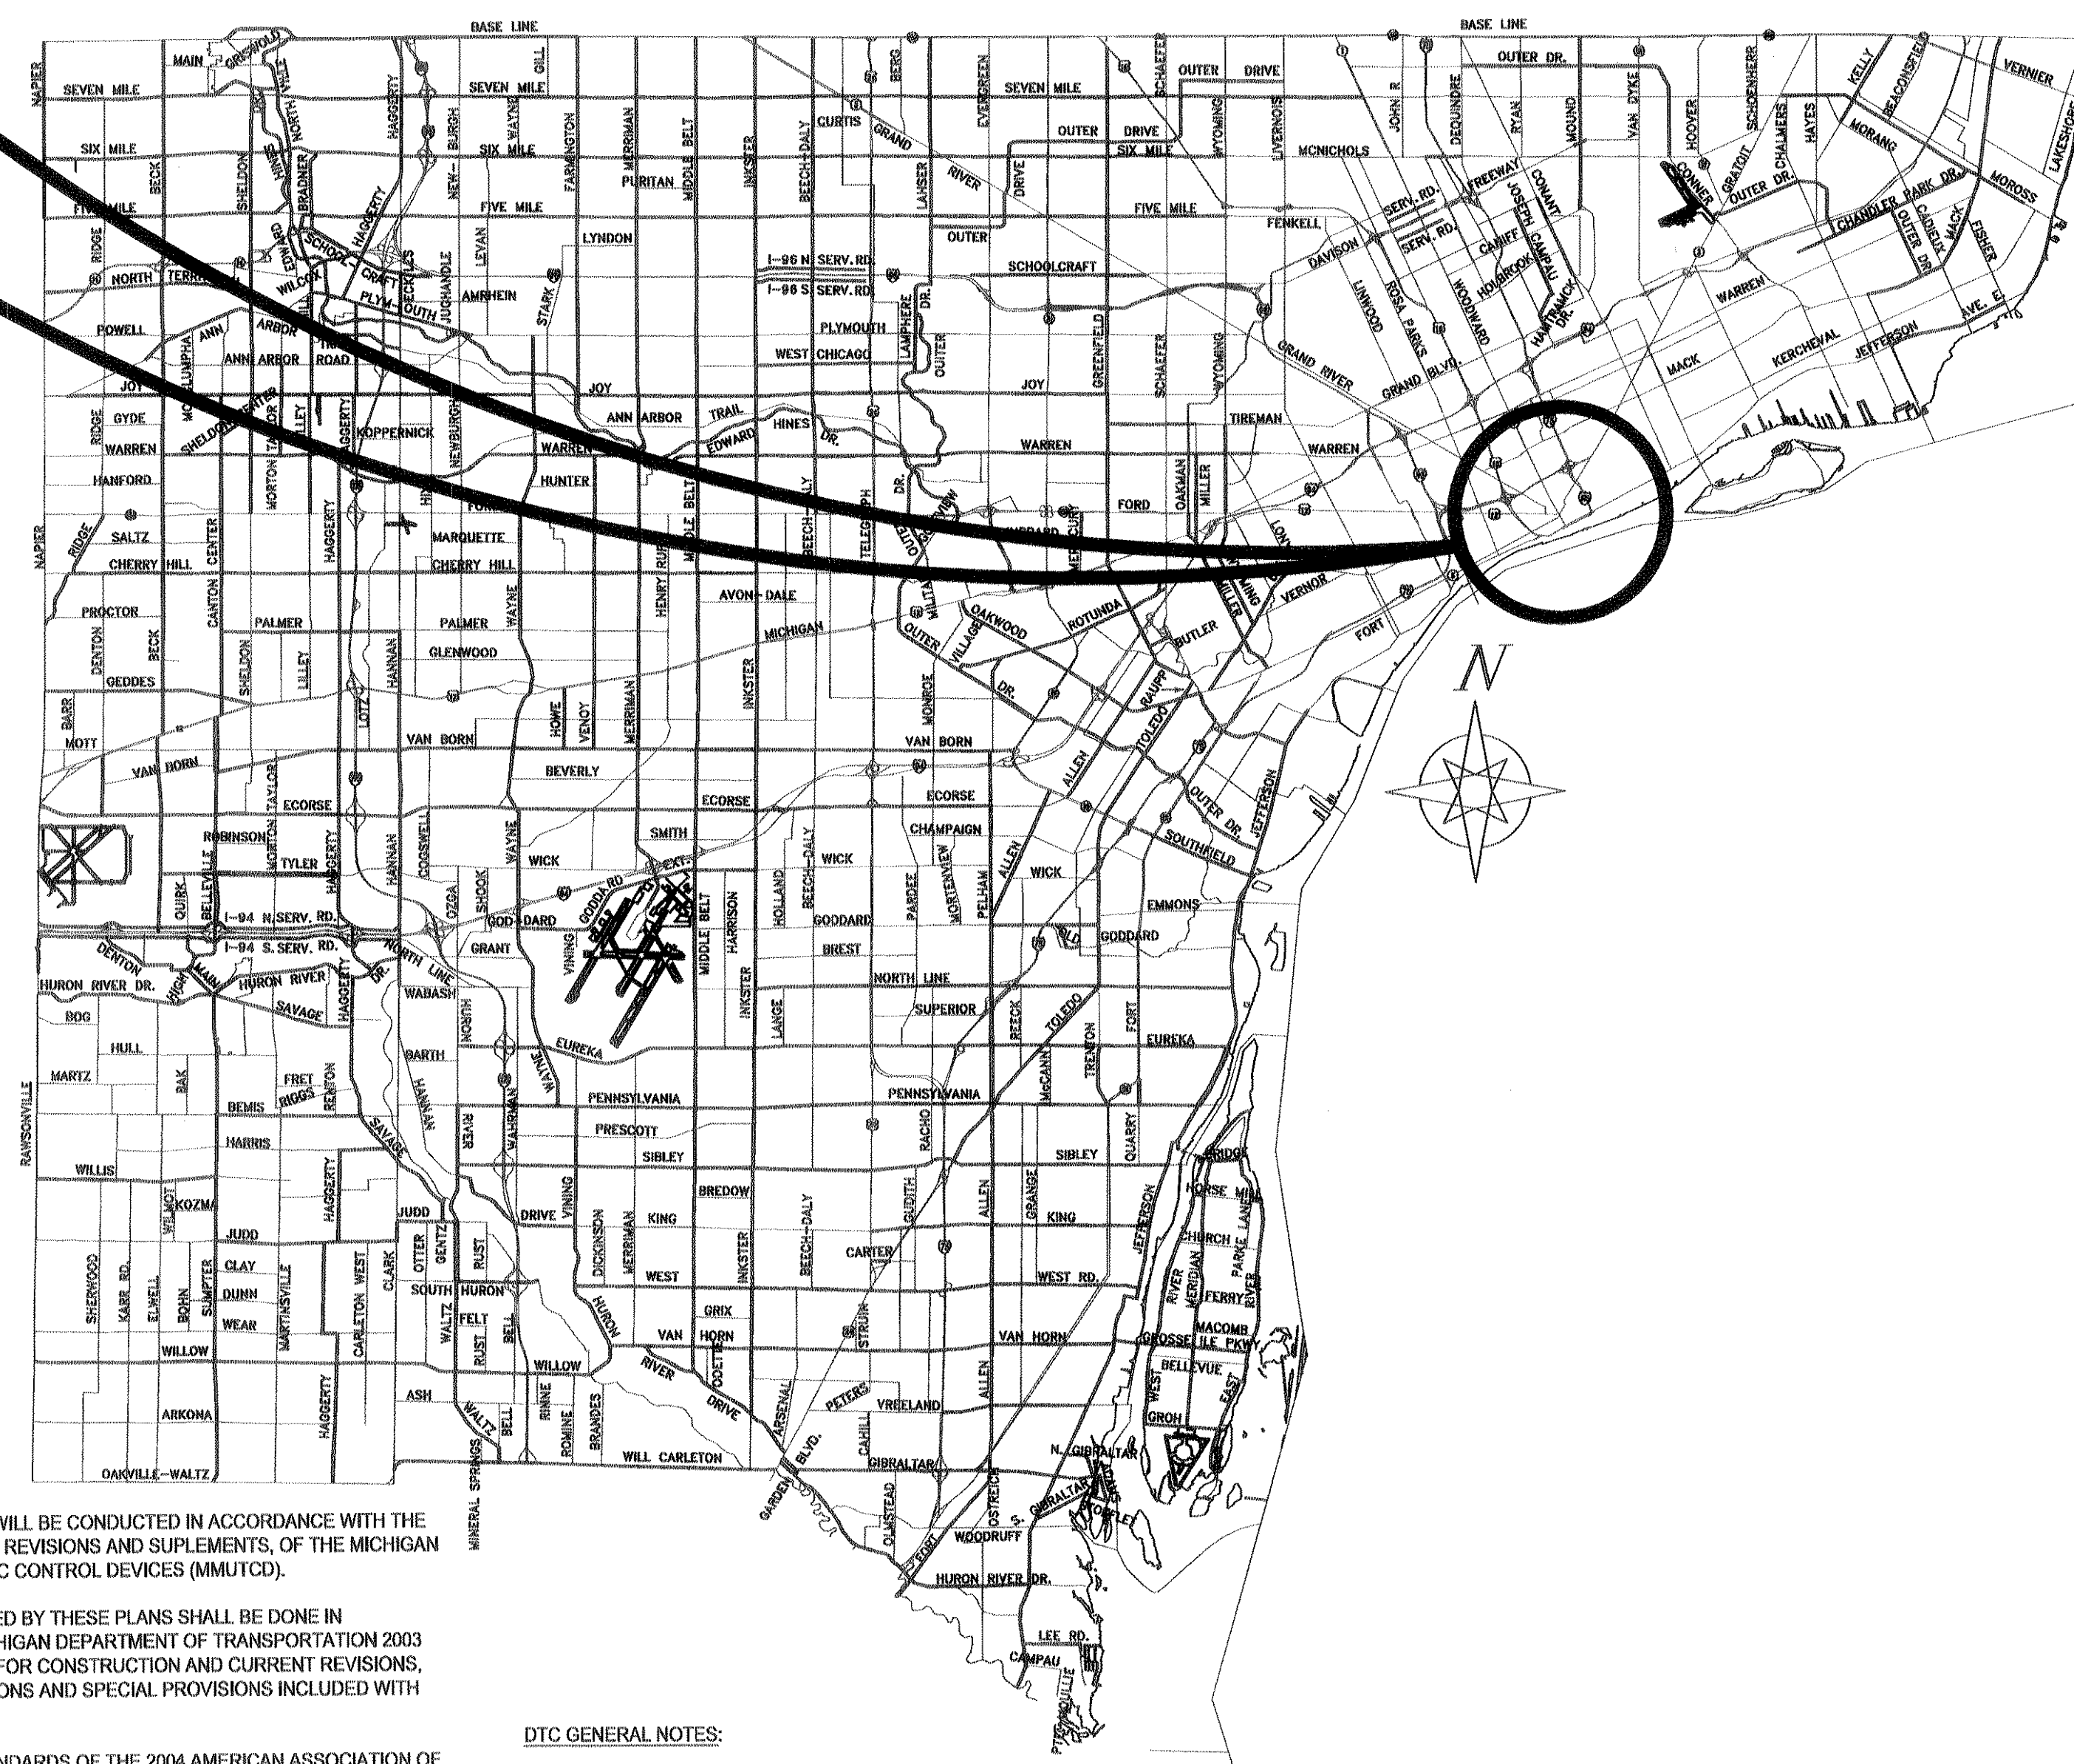

DTC GENERAL NOTES:

- DURING THE REMOVAL PHASE OF THE PROJECT, CARE MUST BE TAKEN NOT TO DISTURB THE RAIL GROUNDING WIRES WHICH ARE RUN THROUGH THE COLUMNS APPROXIMATELY 1.5 FEET BELOW GRADE. IF THE GROUNDING WIRES ARE DISTURBED, THEY MUST BE IMMEDIATELY REPAIRED BY THE CONTRACTOR UNDER DTC SUPERVISION.

- DURING THE REMOVAL PHASE OF THE PROJECT, CARE MUST BE TAKEN NOT TO DISTURB THE GUIDEWAY STORM DRAINS WHICH ARE RUN THROUGH THE COLUMNS AND EXIT THE COLUMNS APPROXIMATELY 2 FEET BELOW GRADE. IF THE STORM DRAINS ARE DISTURBED, THEY MUST BE IMMEDIATELY REPAIRED BY THE CONTRACTOR UNDER DTC SUPERVISION.

- DURING THE CONSTRUCTION PHASE OF THE PROJECT, EXPANSION MATERIAL (JOINT FILLER) MUST BE PLACED AT THE COLUMN/PAVEMENT INTERFACE ANY TIME PAVEMENT IS REMOVED AND REPLACED DIRECTLY ADJACENT TO A DPM COLUMN.

FOR INDEX OF SHEETS
SEE SHEET G1


DDA
DOWNTOWN DEVELOPMENT AUTHORITY

**3 WORKING DAYS
BEFORE YOU DIG
CALL MISS DIG
1-800-482-7171**

CONTRACT FOR: ADA RAMP AND SIDEWALKS

PLAN PREPARED BY: SPALDING DeDECKER
ASSOCIATES, INC.
220 WEST CONGRESS, SUITE 400
DETROIT, MI 48226
(313) 967- 4700
(313) 967- 4707 FAX

PREPARED UNDER SUPERVISION OF

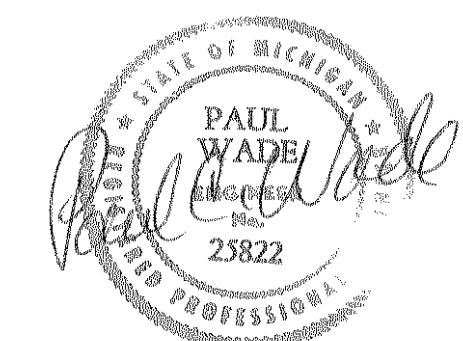

Paul C. Wade
REGISTERED PROFESSIONAL ENGINEER

25822
REGISTRATION NUMBER

SHEET 66