

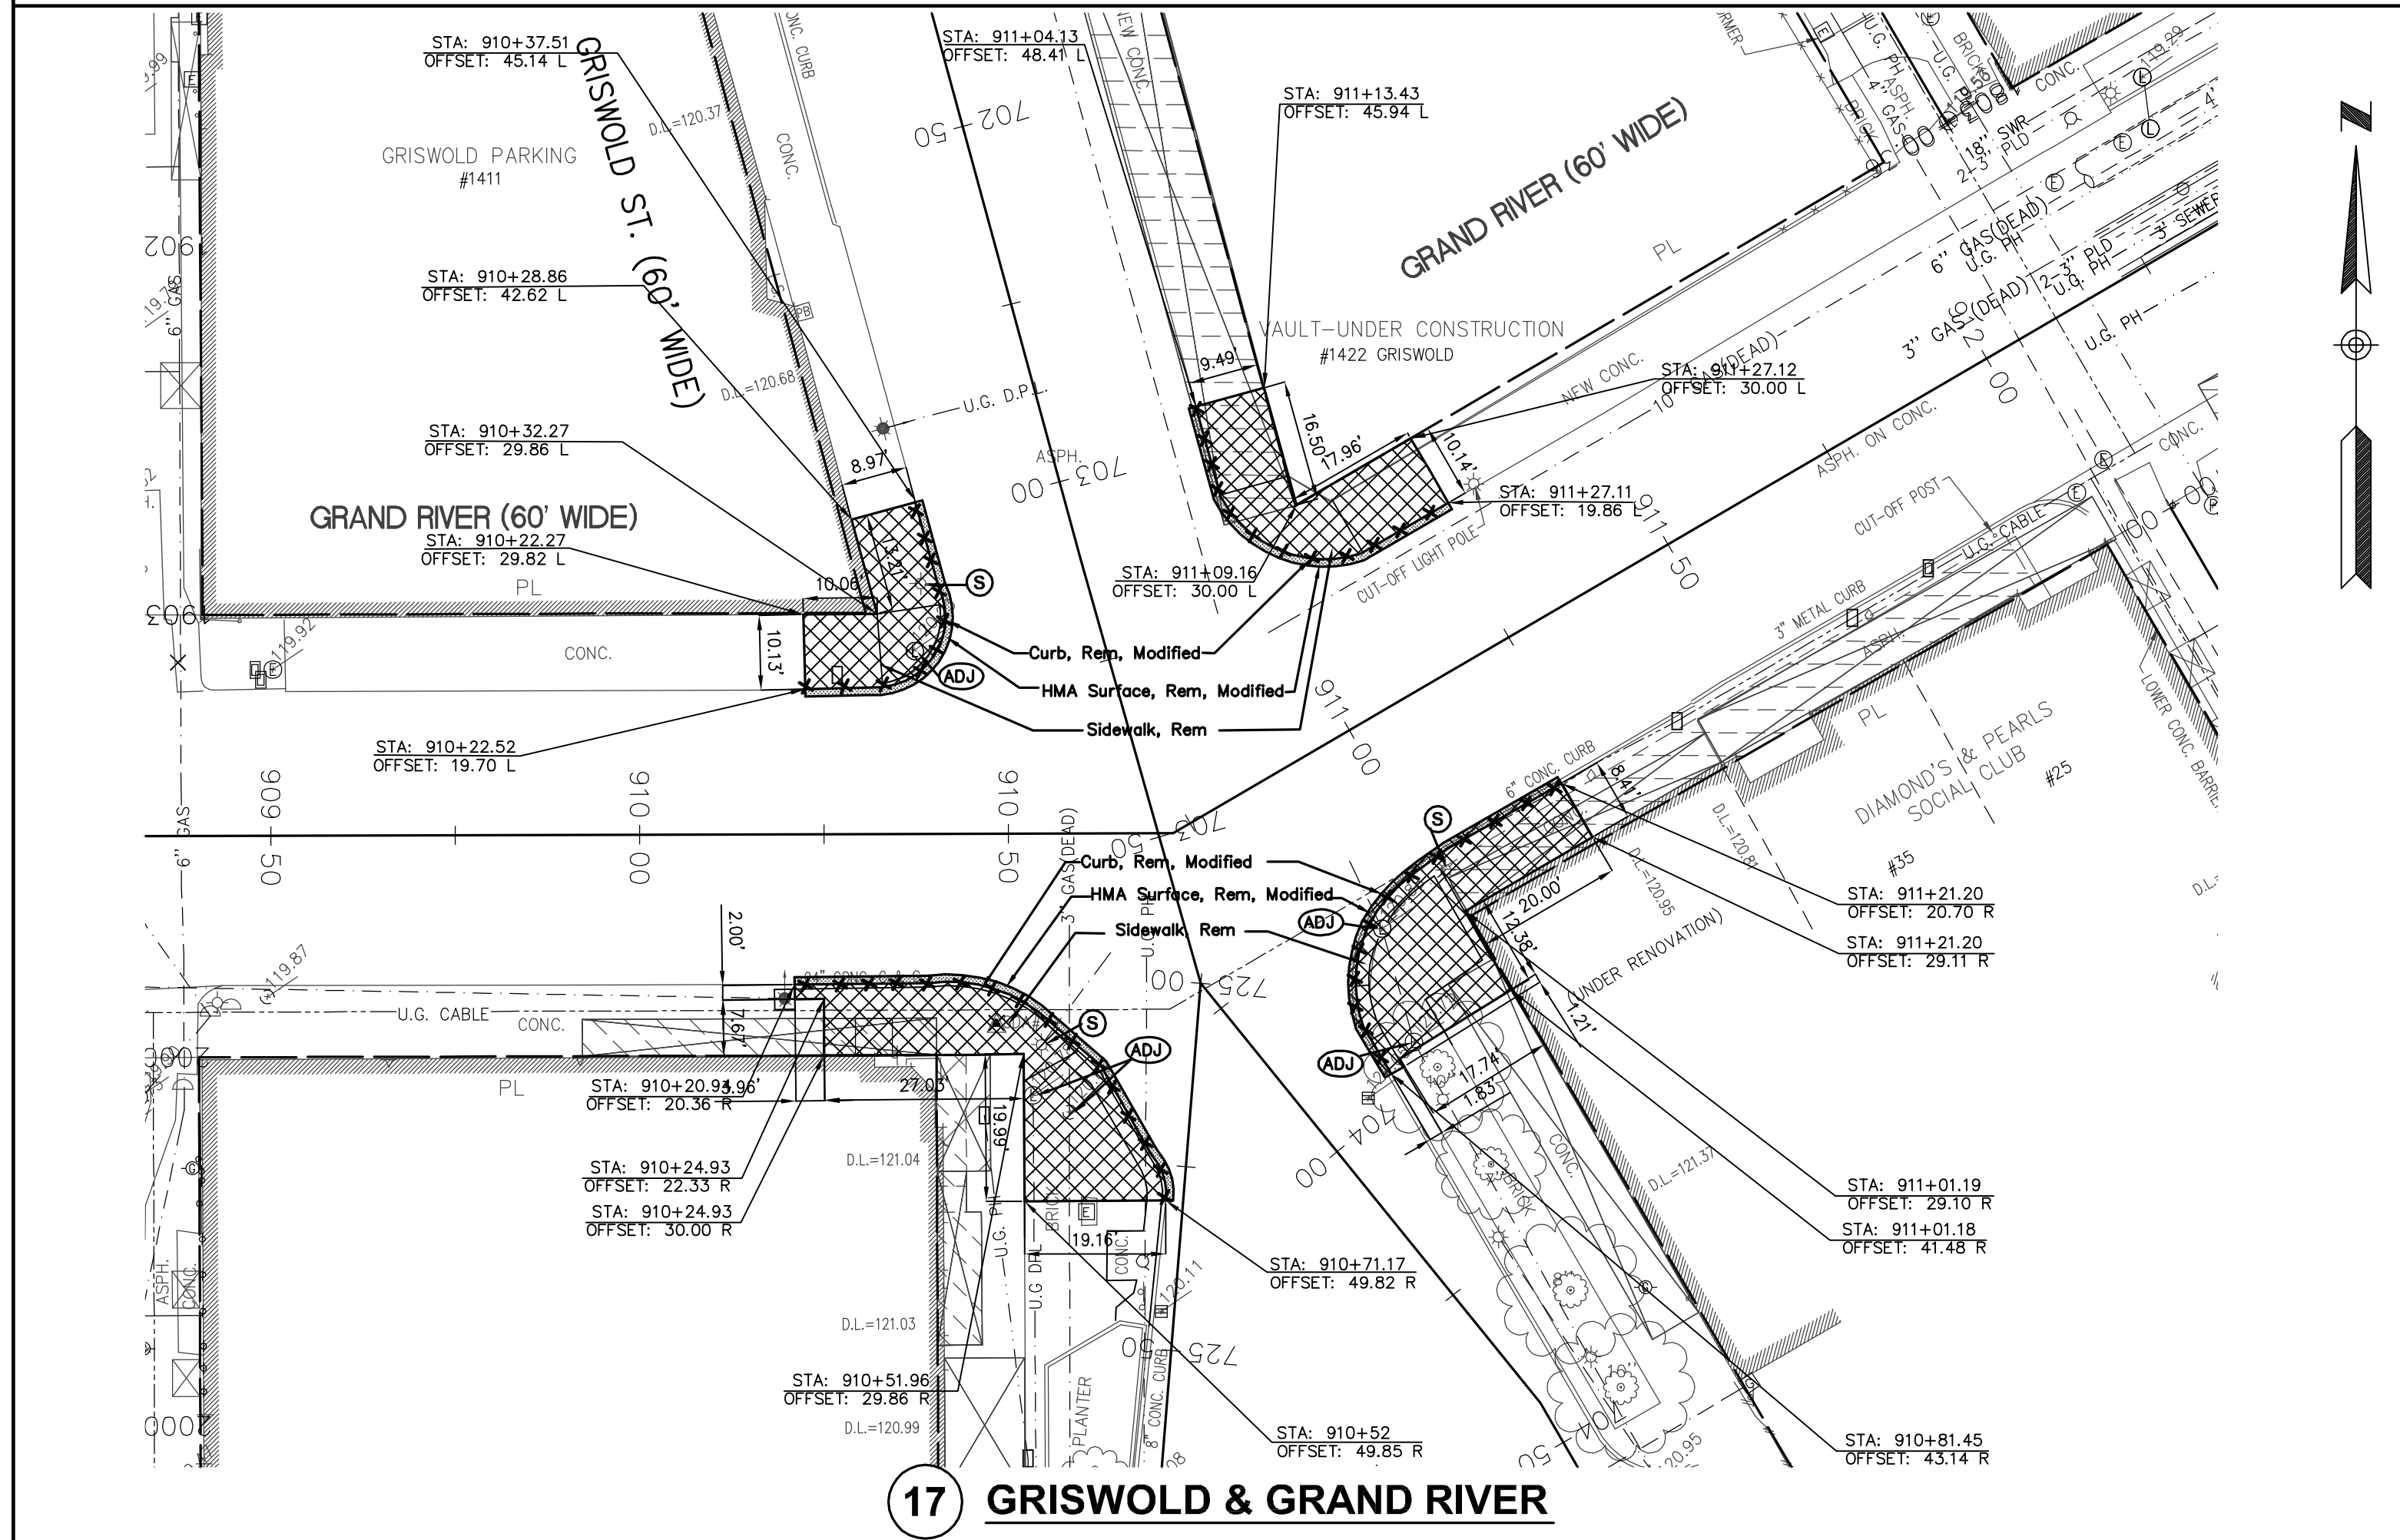
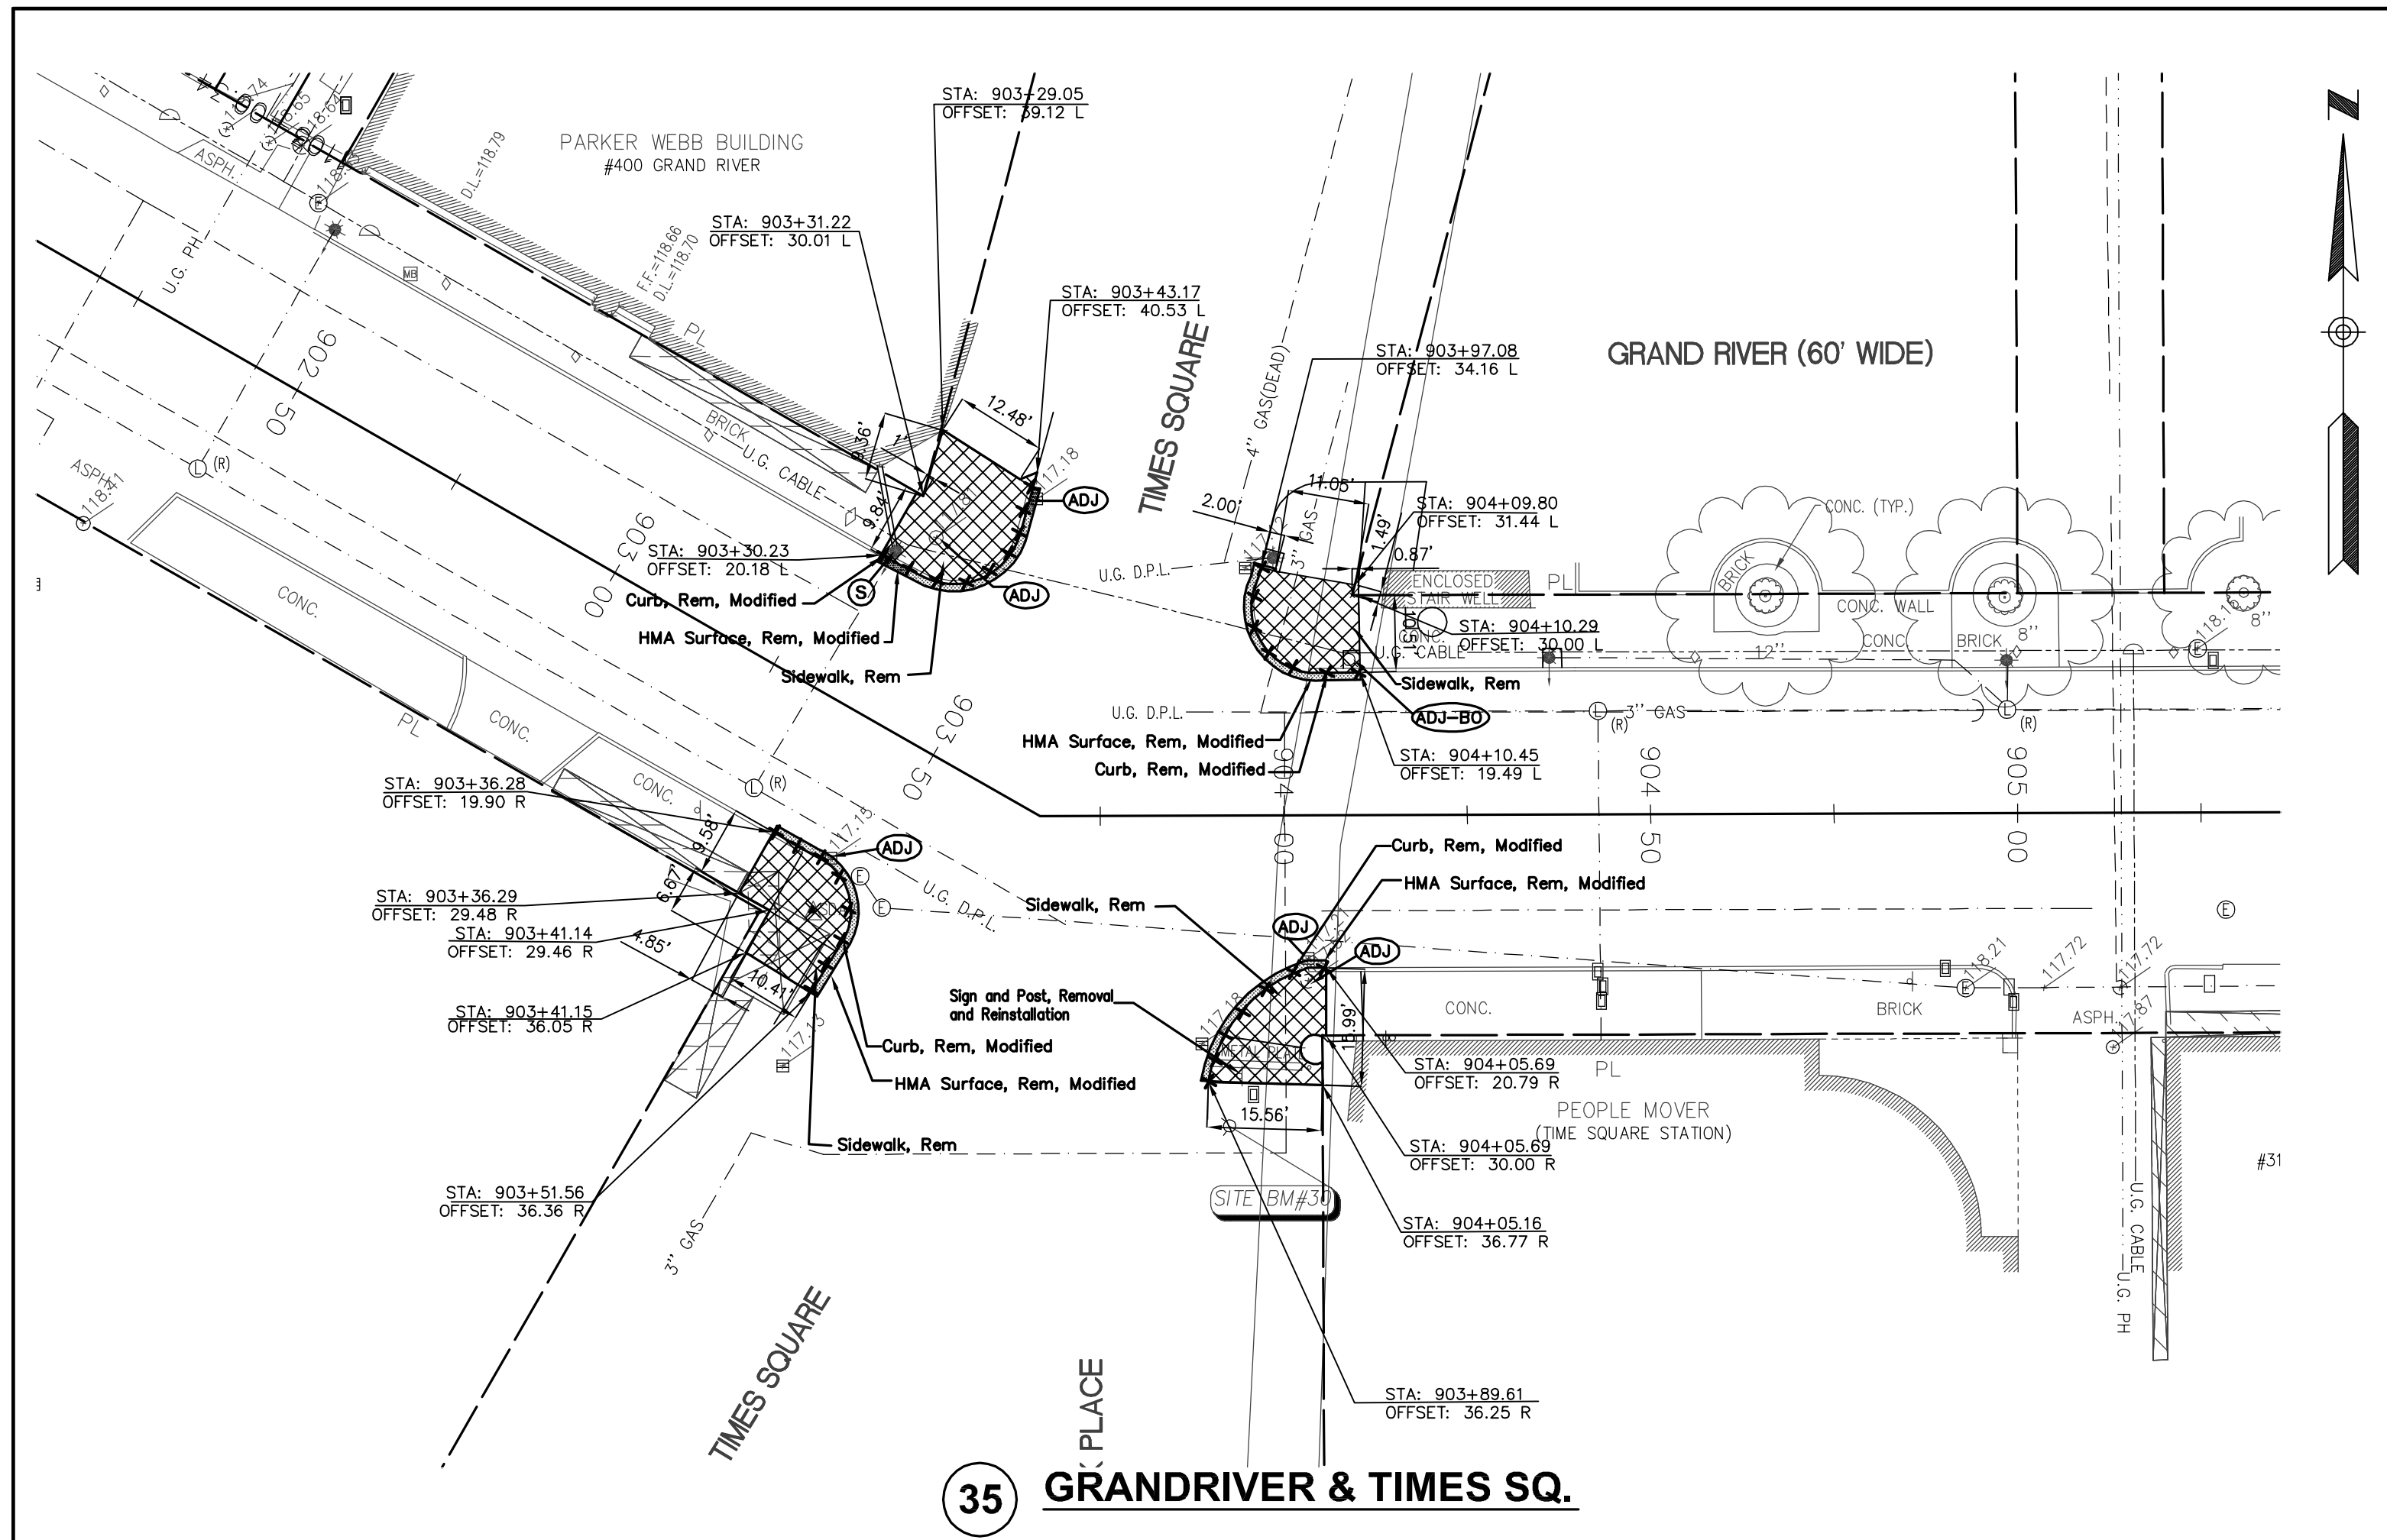


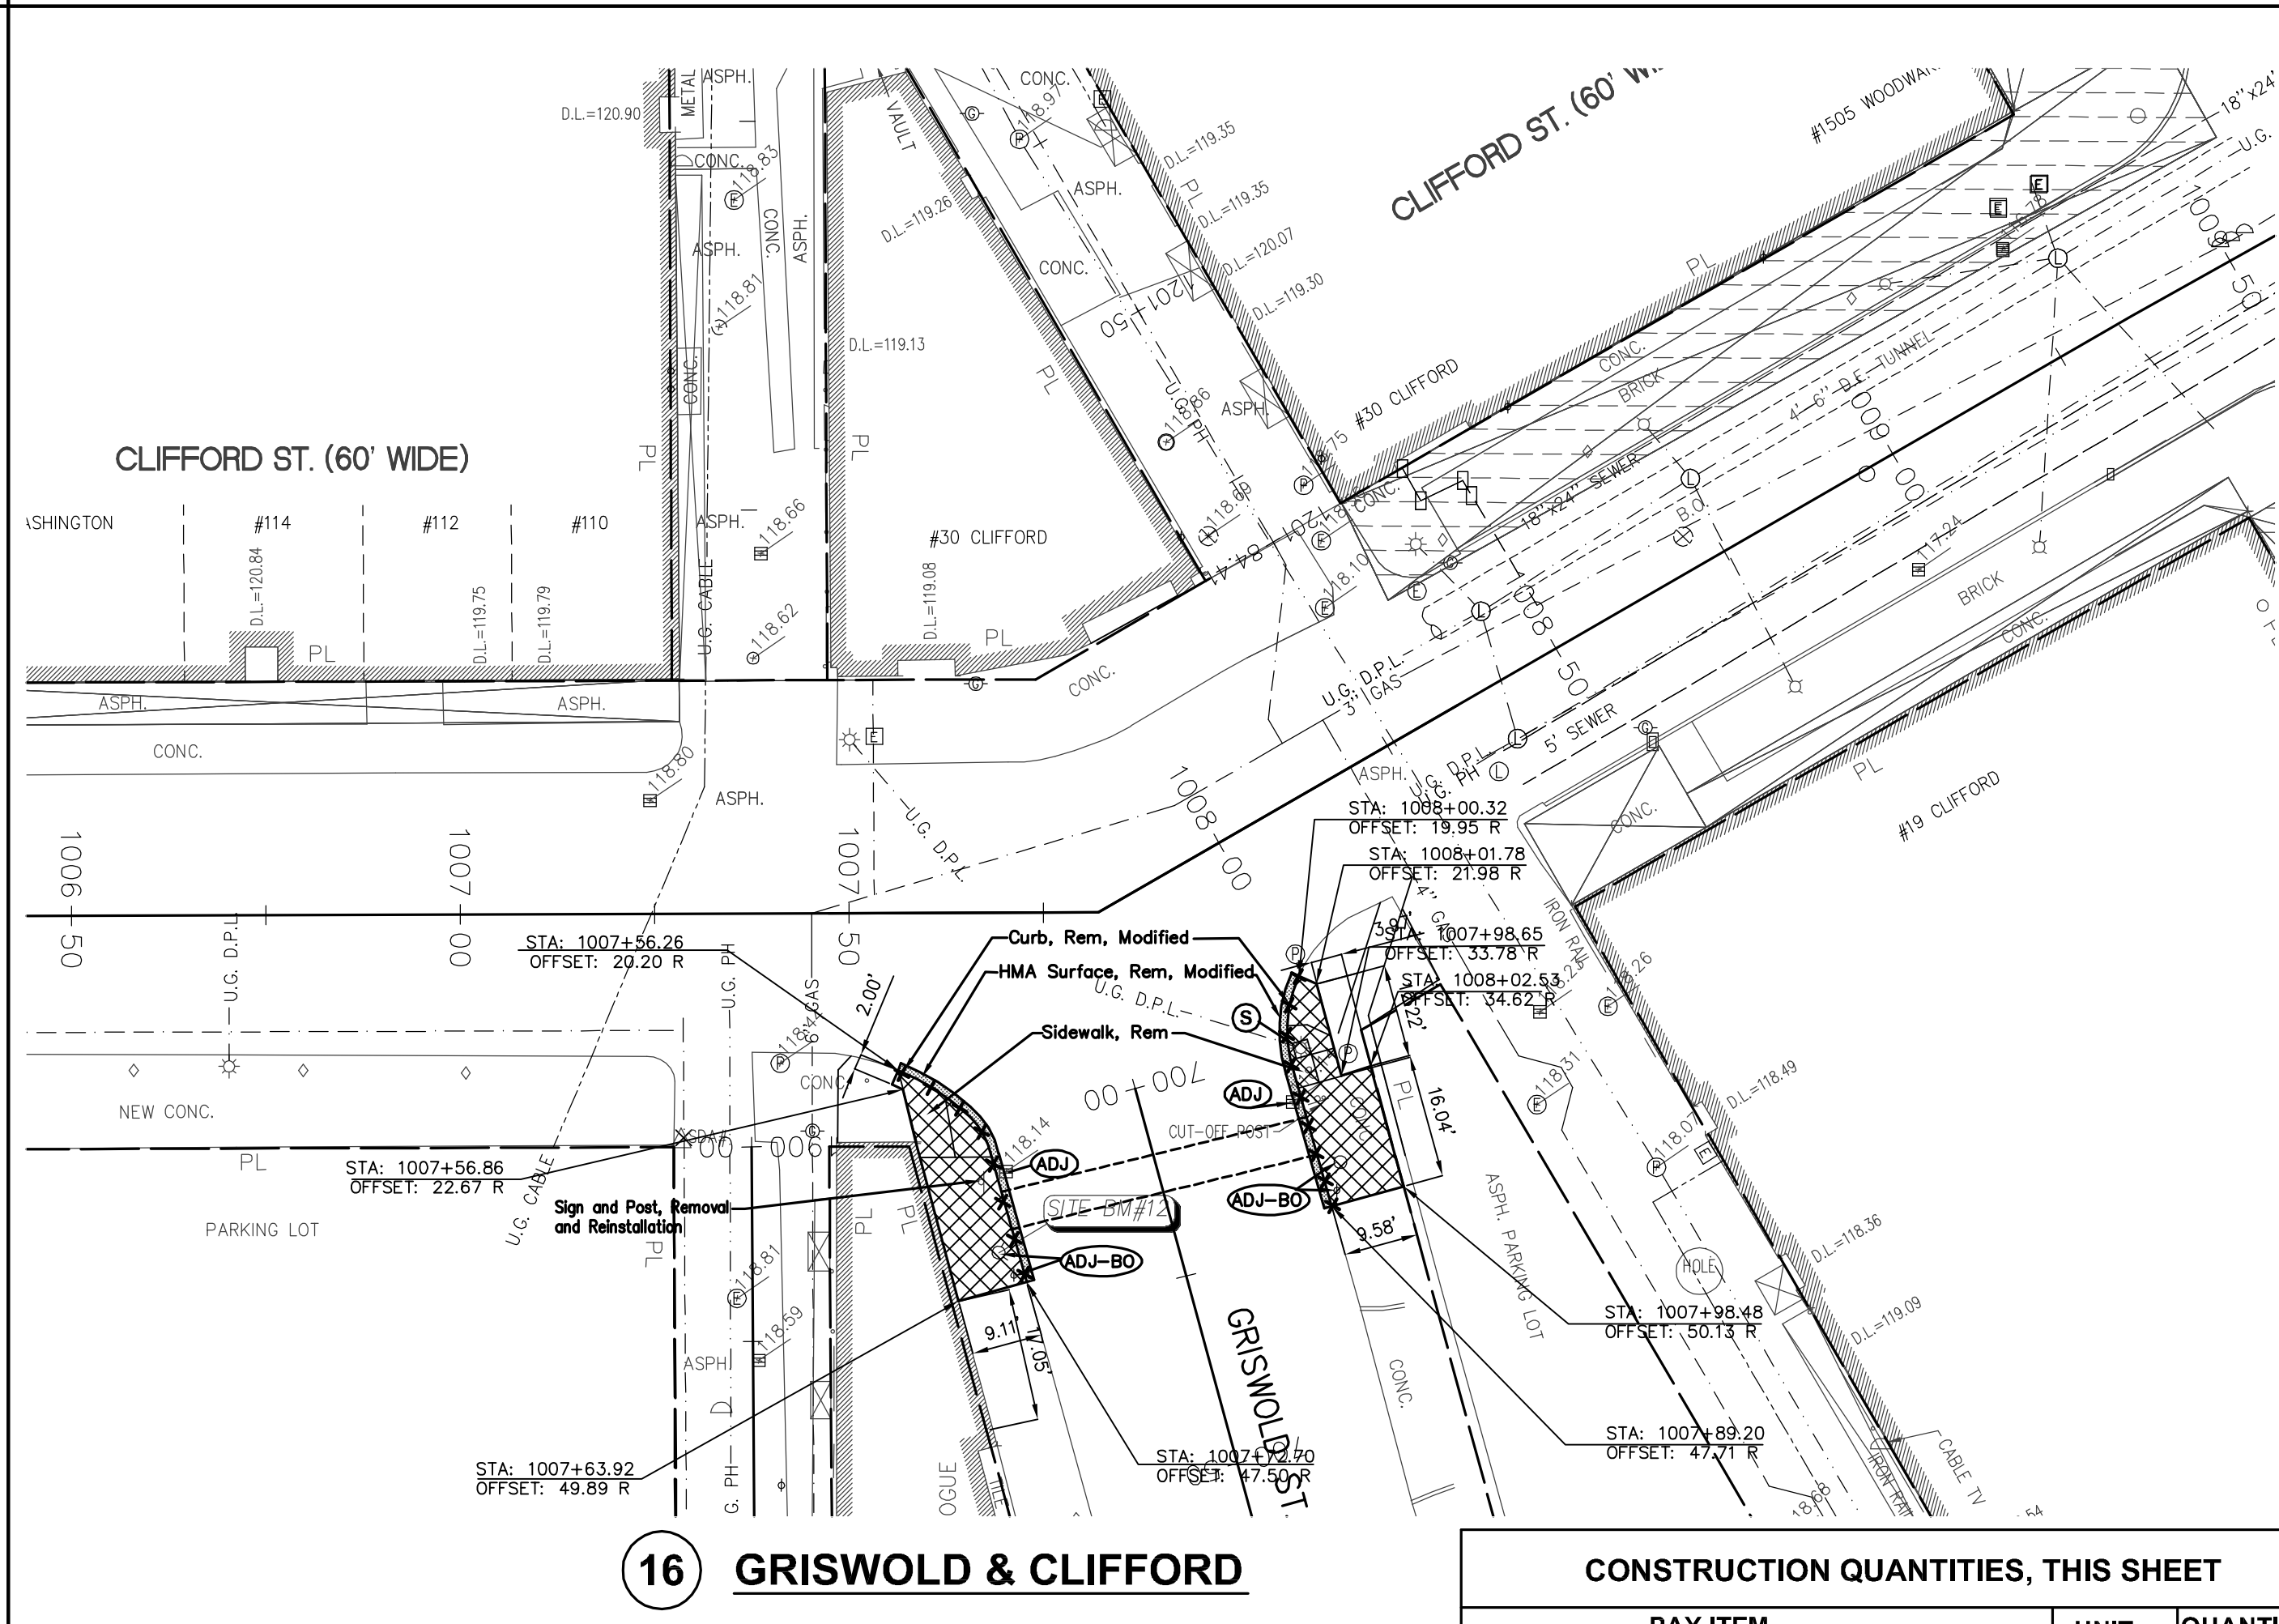

LEGEND	
	Sidewalk, Rem
	HMA Surface, Rem, Modified
	Curb, Rem, Modified
	SAVE LIGHT POLE, UTILITY POLE, FIRE HYDRANT
	Dr. Structure cover, Adj, Case 1, Modified
	Adjust Utility Structure cover-by others
	MANHOLE
	CATCH BASIN
	GATE VALVE & WELL
	WATER SHUT OFF VALVE
	FIRE HYDRANT
	HAND HOLE
	ELECTRIC RISER OR METER
	TELEPHONE RISER
	CABLE TV RISER
	UTILITY POLE
	UTILITY POLE W/ LAMP EXTENSION (ARROW INDICATES DIRECTION OF ARM)
	LIGHT POLE
	LIGHT POLE WITH LAMP EXTENSION
	POLE WITH TRAFFIC SIGNAL (OVER ROAD)
	GROUND LEVEL OR DECORATIVE LIGHTING
	FLAG POLE
	PHONE OR PHONE BOOTH
	CHAIN LINK FENCE (C.L.)
	GUARD RAIL
	METAL OR CONC. POST
	MAILBOX
	SIGN
	PARKING METER
	BENCH
	TRAVERSE POINT
	AREAWAYS
	SPOT ELEVATION
	TOP OF CURB ELEVATION
	GUTTER ELEVATION
	TOP OF PAVEMENT ELEVATION
	EDGE OF METAL ELEVATION
	TOP OF WALK ELEVATION
	GROUND ELEVATION
	CONCRETE
	ASPHALT
	LANDSCAPED
	FINISH FLOOR ELEVATION
	DOOR LEDGE ELEVATION

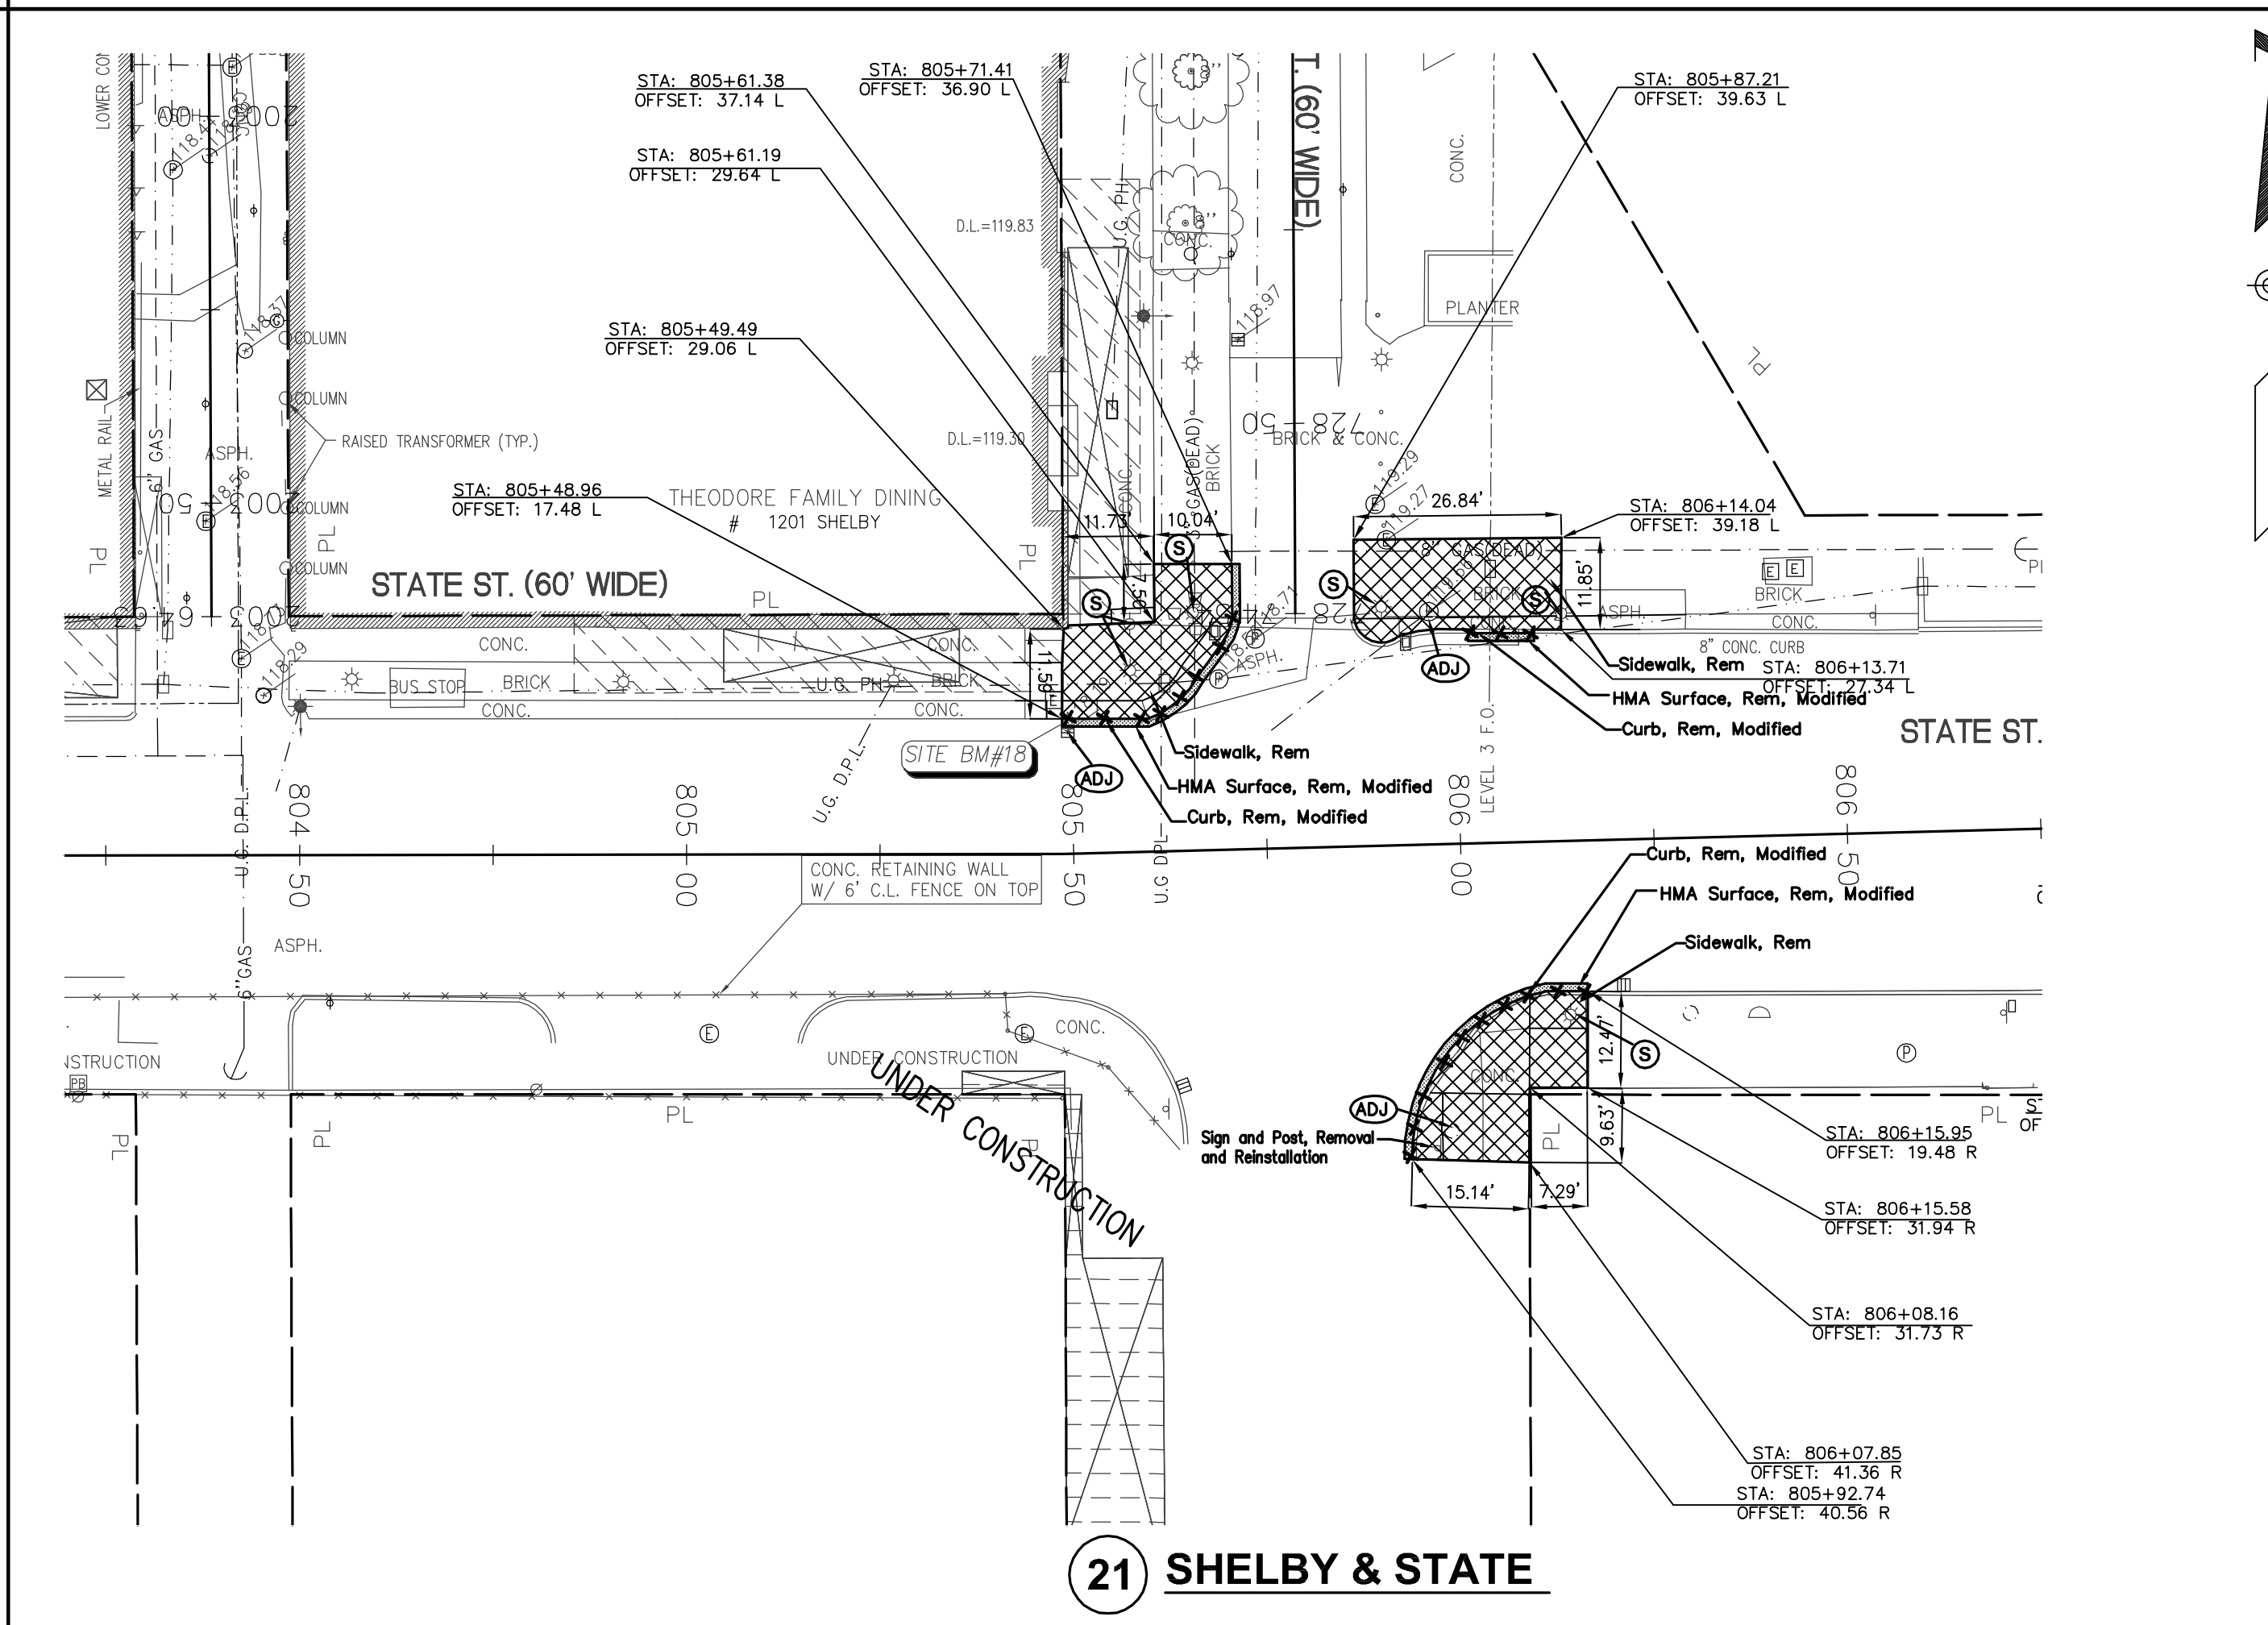

BENCHMARK DESCRIPTIONS	
BM#28-353A	FOUND CITY OF DETROIT CONTROL DISK IN MONUMENT BOX IN SIDEWALK AT THE NORTHEAST CORNER OF FORT STREET AND WASHINGTON BLVD. ELEV.=127.85
SITE BM#11	ARROW ON HYDRANT LOCATED ON THE NORTHWEST CORNER OF WOODWARD AVENUE AND CLIFFORD STREET. ELEV.=121.65

CONSTRUCTION QUANTITIES, THIS SHEET		
PAY ITEM	UNIT	QUANTITY
Sidewalk, Rem	Syd	441
Curb, Rem, Modified	Ft	477
Sign and Post Removal and Reinstallation	Ea	3
Dr Structure Cover, Adj, Case 1, Modified	Ea	6
Dr Structure Cover, Adj, Case 2, Modified	Ea	9
HMA Surface, Rem, Modified	Syd	53
Water Shutoff, Adj, Modified	Ea	-

Spalding DeDecker Associates, Inc.

Engineering Consultants
Infrastructure • Land Development • Surveying

220 W. Congress, Suite 400
Detroit, MI 48226
Phone: (313) 967-4700
Fax: (313) 967-4707

905 South Blvd. East
Rochester Hills, MI 48307
Phone: (248) 844-5400
Fax: (248) 844-5404

2505 W. Jefferson
Trenton, MI 48183
Phone: (734) 671-4344
Fax: (734) 671-4347

www.spaldingdedecker.com

DDA CITY OF DETROIT
DOWNTOWN DEVELOPMENT AUTHORITY

3 WORKING DAYS BEFORE YOU DIG CALL MISS DIG. 1-800-482-7171
For the location of public utility lines

NOTE: UTILITY INFORMATION ON THIS DRAWING MAY BE FROM INFORMATION DISCLOSED TO THIS FIRM BY THE VARIOUS UTILITY COMPANIES, CITY/COUNTY AGENCIES AND OTHER VARIOUS SOURCES. UNDERGROUND UTILITIES WHICH ARE ON PRIVATE PROPERTY ARE USUALLY NOT DELINEATED UPON A UTILITY COMPANY'S PUBLISHED PLANS. THEIR LOCATION, IF SHOWN UPON THIS SURVEY, ARE APPROXIMATED FROM FOUND PAINT MARKS/STAKES, ETC. AS LOCATED BY THIS FIRM FROM SOURCES WHICH ARE UNKNOWN. NO GUARANTEE IS GIVEN AS TO THE COMPLETENESS OR ACCURACY THEREOF.

PRIOR TO CONSTRUCTION, ALL LOCATIONS AND DEPTHS OF EXISTING UTILITIES (IN CONFLICT WITH PROPOSED IMPROVEMENTS) SHALL BE VERIFIED IN THE FIELD. CALL MISS DIG 3 WORKING DAYS PRIOR TO CONSTRUCTION.

COPYRIGHT © 2007 SPALDING DEDECKER ASSOCIATES, INC. THIS DRAWING AND THE SUBJECT MATTER CONTAINED THEREON IS PROPRIETARY AND IS NOT TO BE USED OR REPRODUCED WITHOUT WRITTEN PERMISSION OF SPALDING DEDECKER ASSOCIATES, INC.

GRAND RIVER-TIMES SQ. SHELBY-STATE GRISWOLD-GRAND RIVER GRISWOLD-CLIFFORD
ADA RAMP DESIGN REMOVAL PLAN

SECTION	PRIVATE CLAIM
TOWN	RANGE
CITY OF DETROIT	
WAYNE	COUNTY

NO.	DATE	REVISION

DRAFTER	DATE	SHEET 69
DESIGNER	DATE	03-13-08
CHECKED	DATE	03-13-08
PROJECT MANAGER	BID PLAN DATE	
M. HAMOOD	DEPARTMENT MANAGER APPROVAL	DATE

VERIFY SCALES

BAR IS ONE INCH ON ORIGINAL DRAWING IF NOT ONE INCH ON THIS SHEET, ADJUST SCALES ACCORDINGLY

JOB NO.	DRAWING NO.
DE06001_OT	DE06001ADA-RM
SCALE:	SHEET NO.
1" = 20'	R-1