



220 W. Congress, Suite 400
Detroit, MI 48226
Phone: (313) 967-4700
Fax: (313) 967-4707

905 South Blvd. East
Rochester Hills, MI 48307
Phone: (248) 844-5400
Fax: (248) 844-5404

2505 W. Jefferson
Trenton, MI 48183
Phone: (734) 671-4344
Fax: (734) 671-4347

www.spaldingdedecker.com

 **3 WORKING DAYS
BEFORE YOU DIG
CALL MISS DIG.
1-800-482-7171**
For free location of public utility lines

NOTE: UTILITY INFORMATION ON THIS DRAWING MAY BE FROM INFORMATION DISCLOSED TO THIS FIRM BY THE VARIOUS UTILITY COMPANIES, CITY/COUNTY AGENCIES AND OTHER VARIOUS SOURCES. UNDERGROUND UTILITIES WHICH ARE ON PRIVATE PROPERTY ARE USUALLY NOT DELINEATED UPON A UTILITY COMPANY'S PUBLISHED PLANS. THEIR LOCATION, IF SHOWN UPON THIS SURVEY, ARE APPROXIMATED FROM FOUND POINT MARKS/STAKES, ETC. AS LOCATED BY THIS FIRM FROM SOURCES WHICH ARE UNKNOWN. NO GUARANTEE IS GIVEN AS TO THE COMPLETENESS OR ACCURACY THEREOF.

PRIOR TO CONSTRUCTION, ALL LOCATIONS AND DEPTHS
OF EXISTING UTILITIES (IN CONFLICT WITH PROPOSED
IMPROVEMENTS) SHALL BE VERIFIED IN THE FIELD.
CALL MISS DIG 3 WORKING DAYS PRIOR TO CONSTRUCTION.

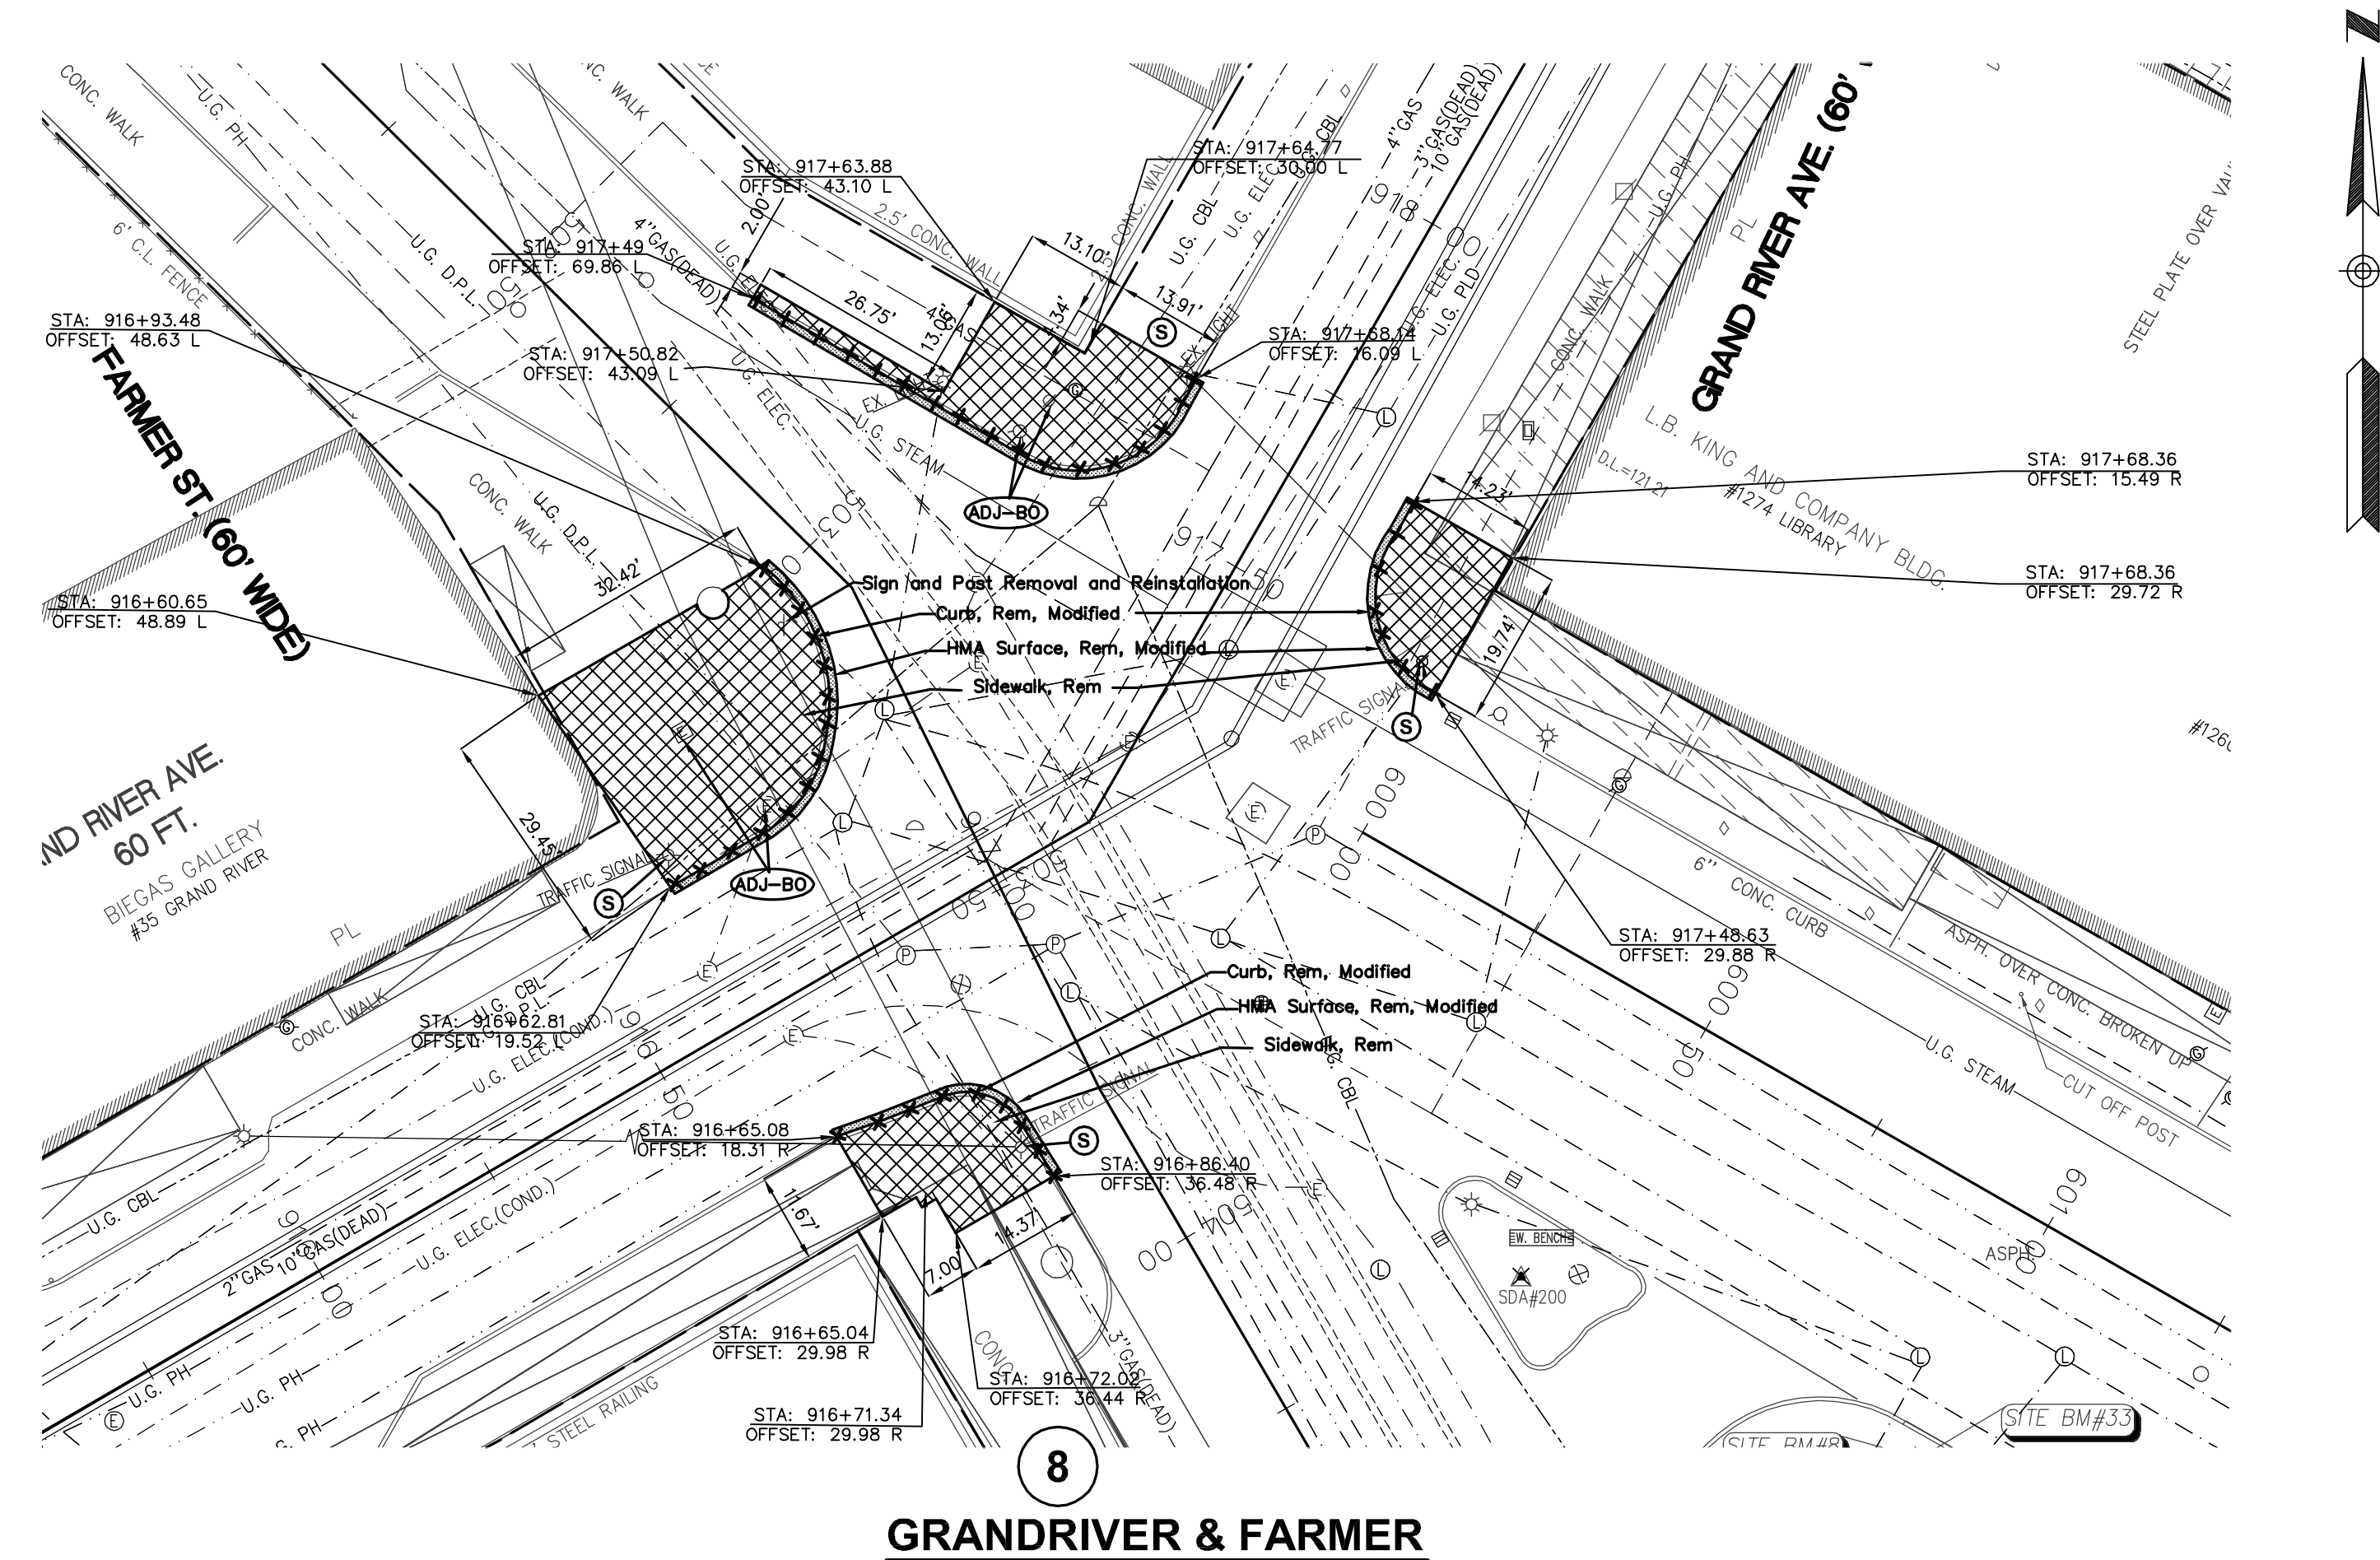
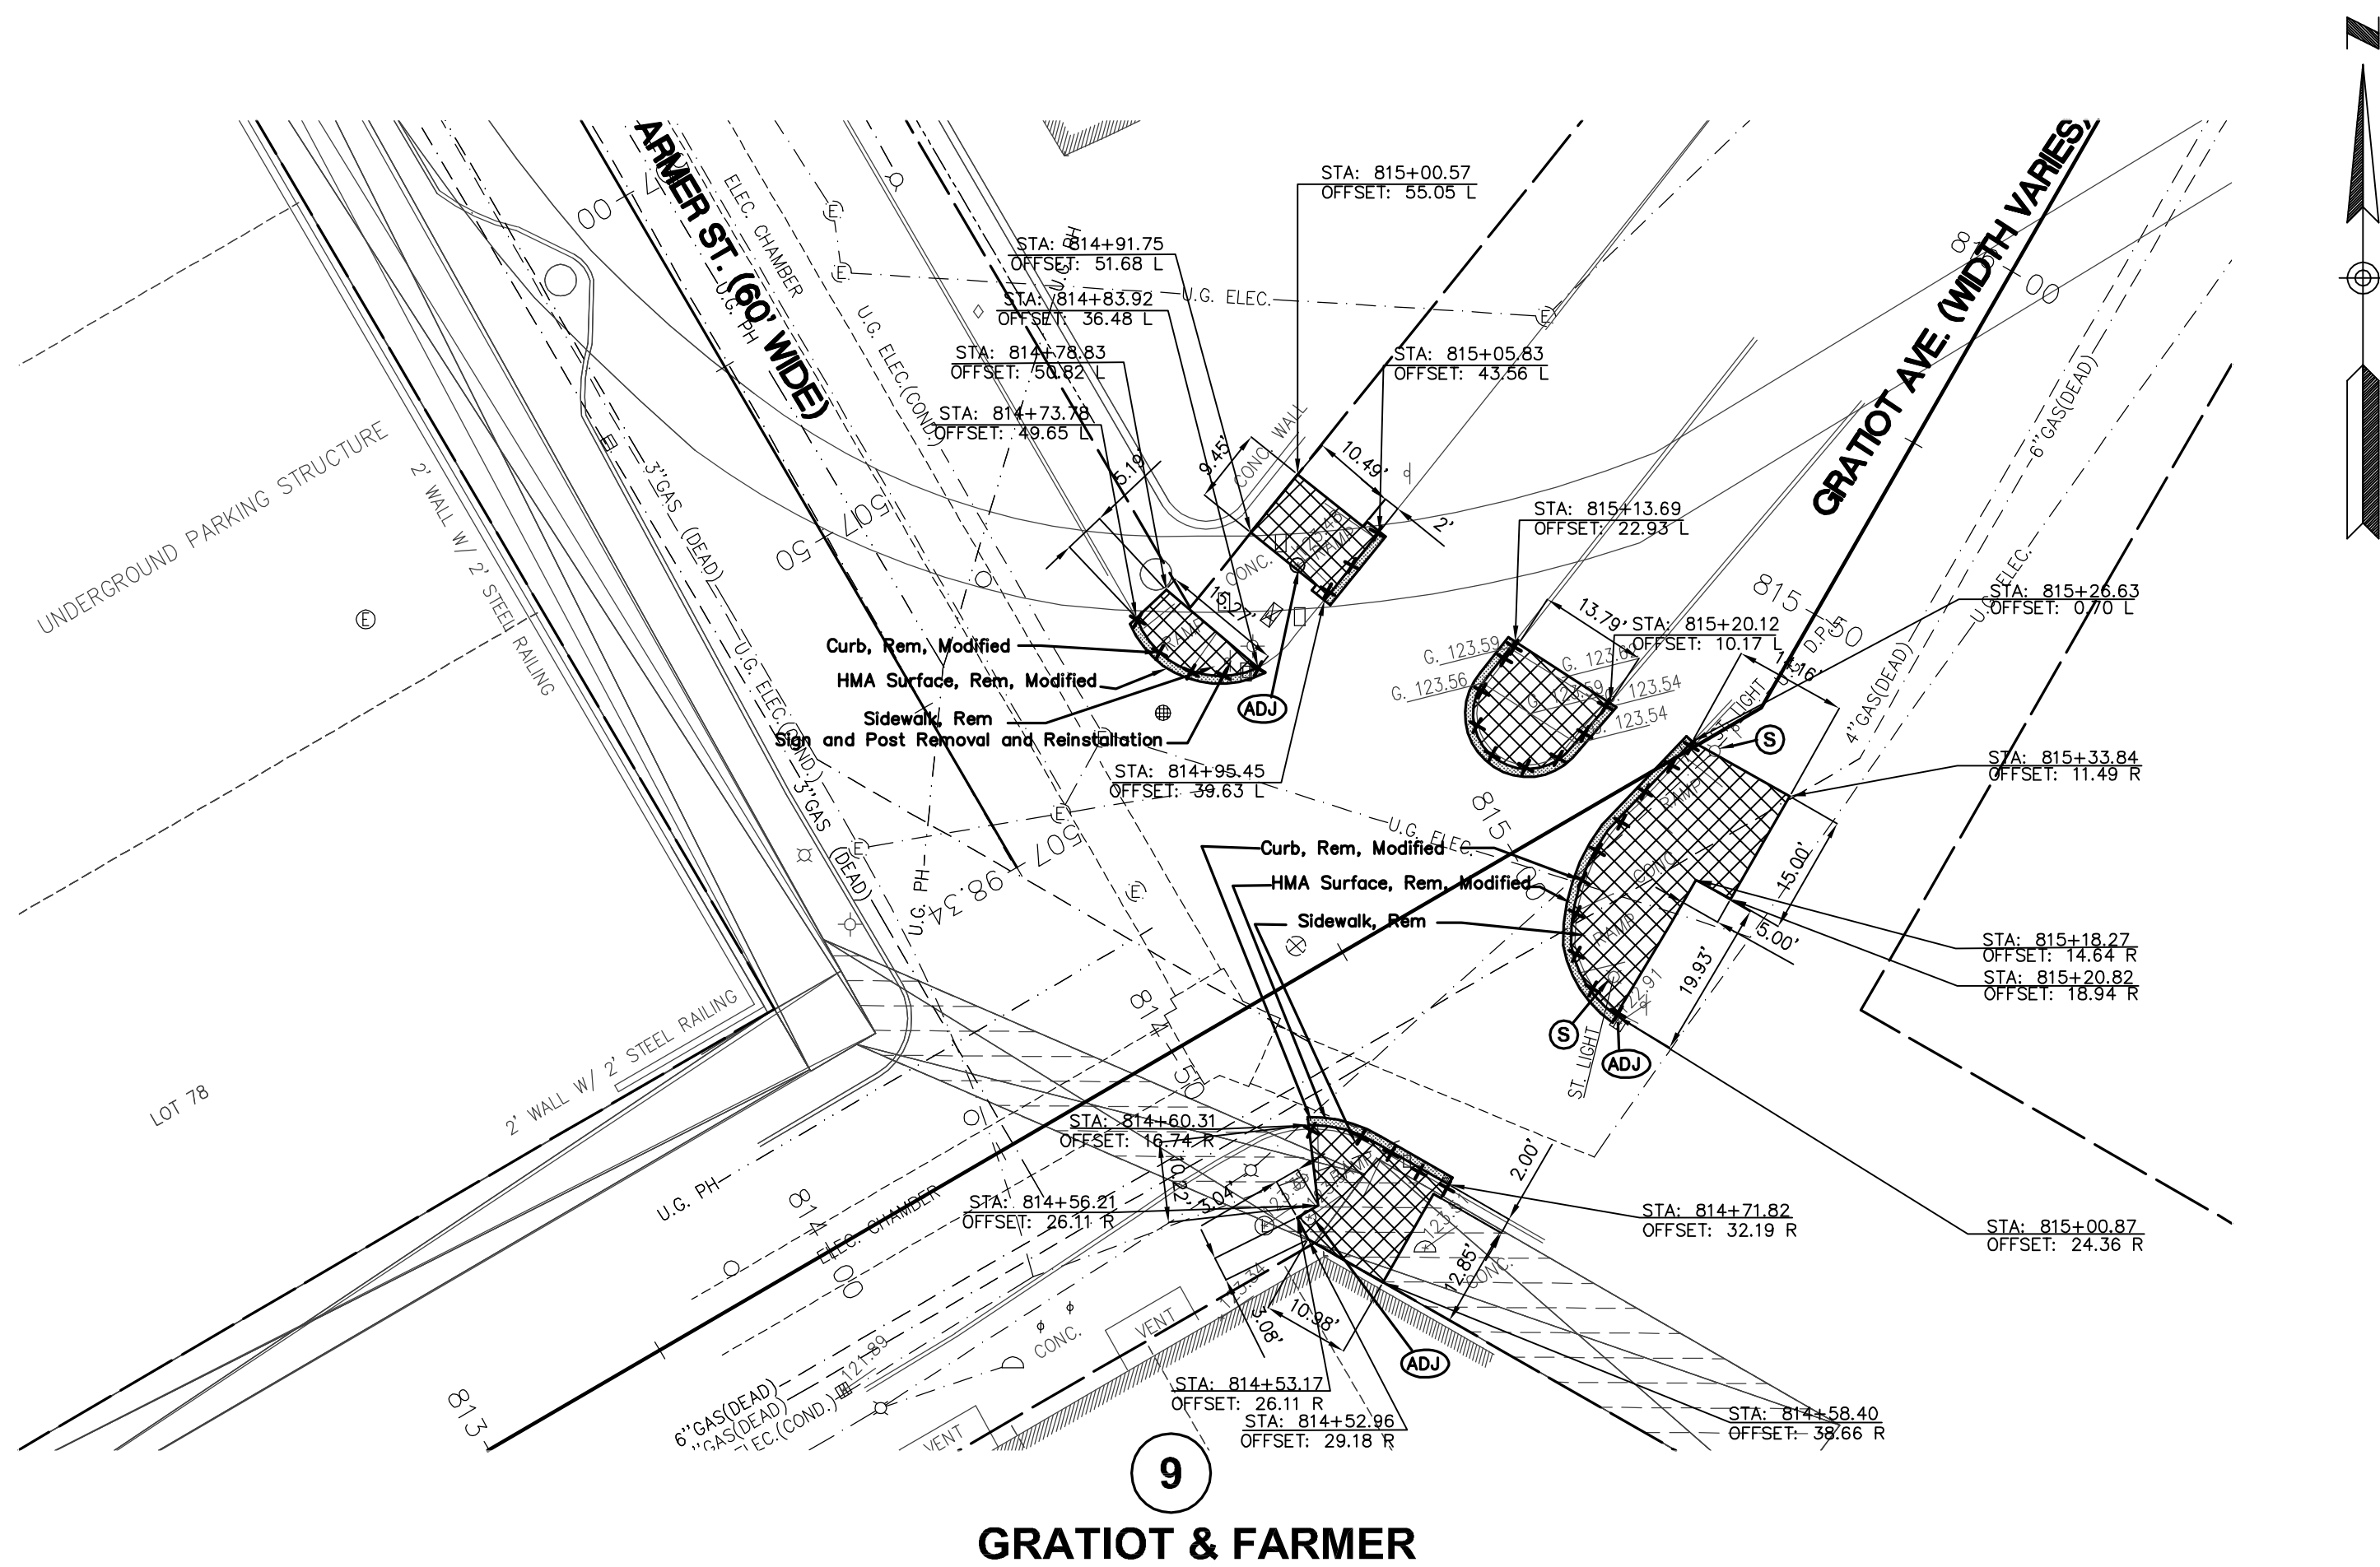
COPYRIGHT © 2007 SPALDING DeDECKER ASSOCIATES, INC.
THIS DRAWING AND THE SUBJECT MATTER CONTAINED
THEREON IS PROPRIETARY AND IS NOT TO BE USED OR
REPRODUCED WITHOUT WRITTEN PERMISSION OF
SPALDING DeDECKER ASSOCIATES, INC.

ADA RAMP DESIGN REMOVAL PLAN

SECTION	PRIVATE CLAIM
TOWN	RANGE
CITY OF DETROIT	
WAYNE	COUNTY

[illegible]

DRAFTER		DATE 03-13-08	
DESIGNER		DATE 03-13-08	
CHECKED		DATE	
PROJECT MANAGER M. HAMOD		BID PLAN DATE	
DEPARTMENT MANAGER APPROVAL		DATE	
VERIFY SCALE BAR IS ONE INCH ON ORIGINAL DRAWING IF NOT ONE INCH ON THIS SHEET, ADJUST SCALES ACCORDINGLY			
JOB NO.		DRAWING NO.	
DE06001_OT		DE06001ADA-RM	
SCALE:		SHEET NO.	
1" = 20'		R-2	

[illegible]

BM#28-353A FOUND CITY OF DETROIT CONTROL DISK IN MONUMENT BOX IN
SIDEWALK AT THE NORTHEAST CORNER OF FORT STREET AND
WASHINGTON BLVD. ELEV.=127.85

SITE BM#11 ARROW ON HYDRANT LOCATED ON THE NORTHWEST CORNER OF WOODWARD AVENUE AND CLIFFORD STREET. ELEV.=121.65