


SECTION PRIVATE CLAIM
TOWN RANGE
CITY OF DETROIT
WAYNE COUNTY

NO.	DATE	REVISION
		SHEET NO. 071


DRAFTER		DATE
		03-13-08
DESIGNER		DATE
MT		03-13-08
CHECKED		DATE
PROJECT MANAGER		BID PLAN DATE
M. HAMOOD		
DEPARTMENT MANAGER APPROVAL		DATE

VERIFY SCALES BAR IS ONE INCH ON ORIGINAL DRAWING IF NOT ONE INCH ON THIS SHEET, ADJUST SCALES ACCORDINGLY

JOB NO. DE06001_OT	DRAWING NO. DE06001ADA
SCALE: 1" = 20'	SHEET NO. R-3

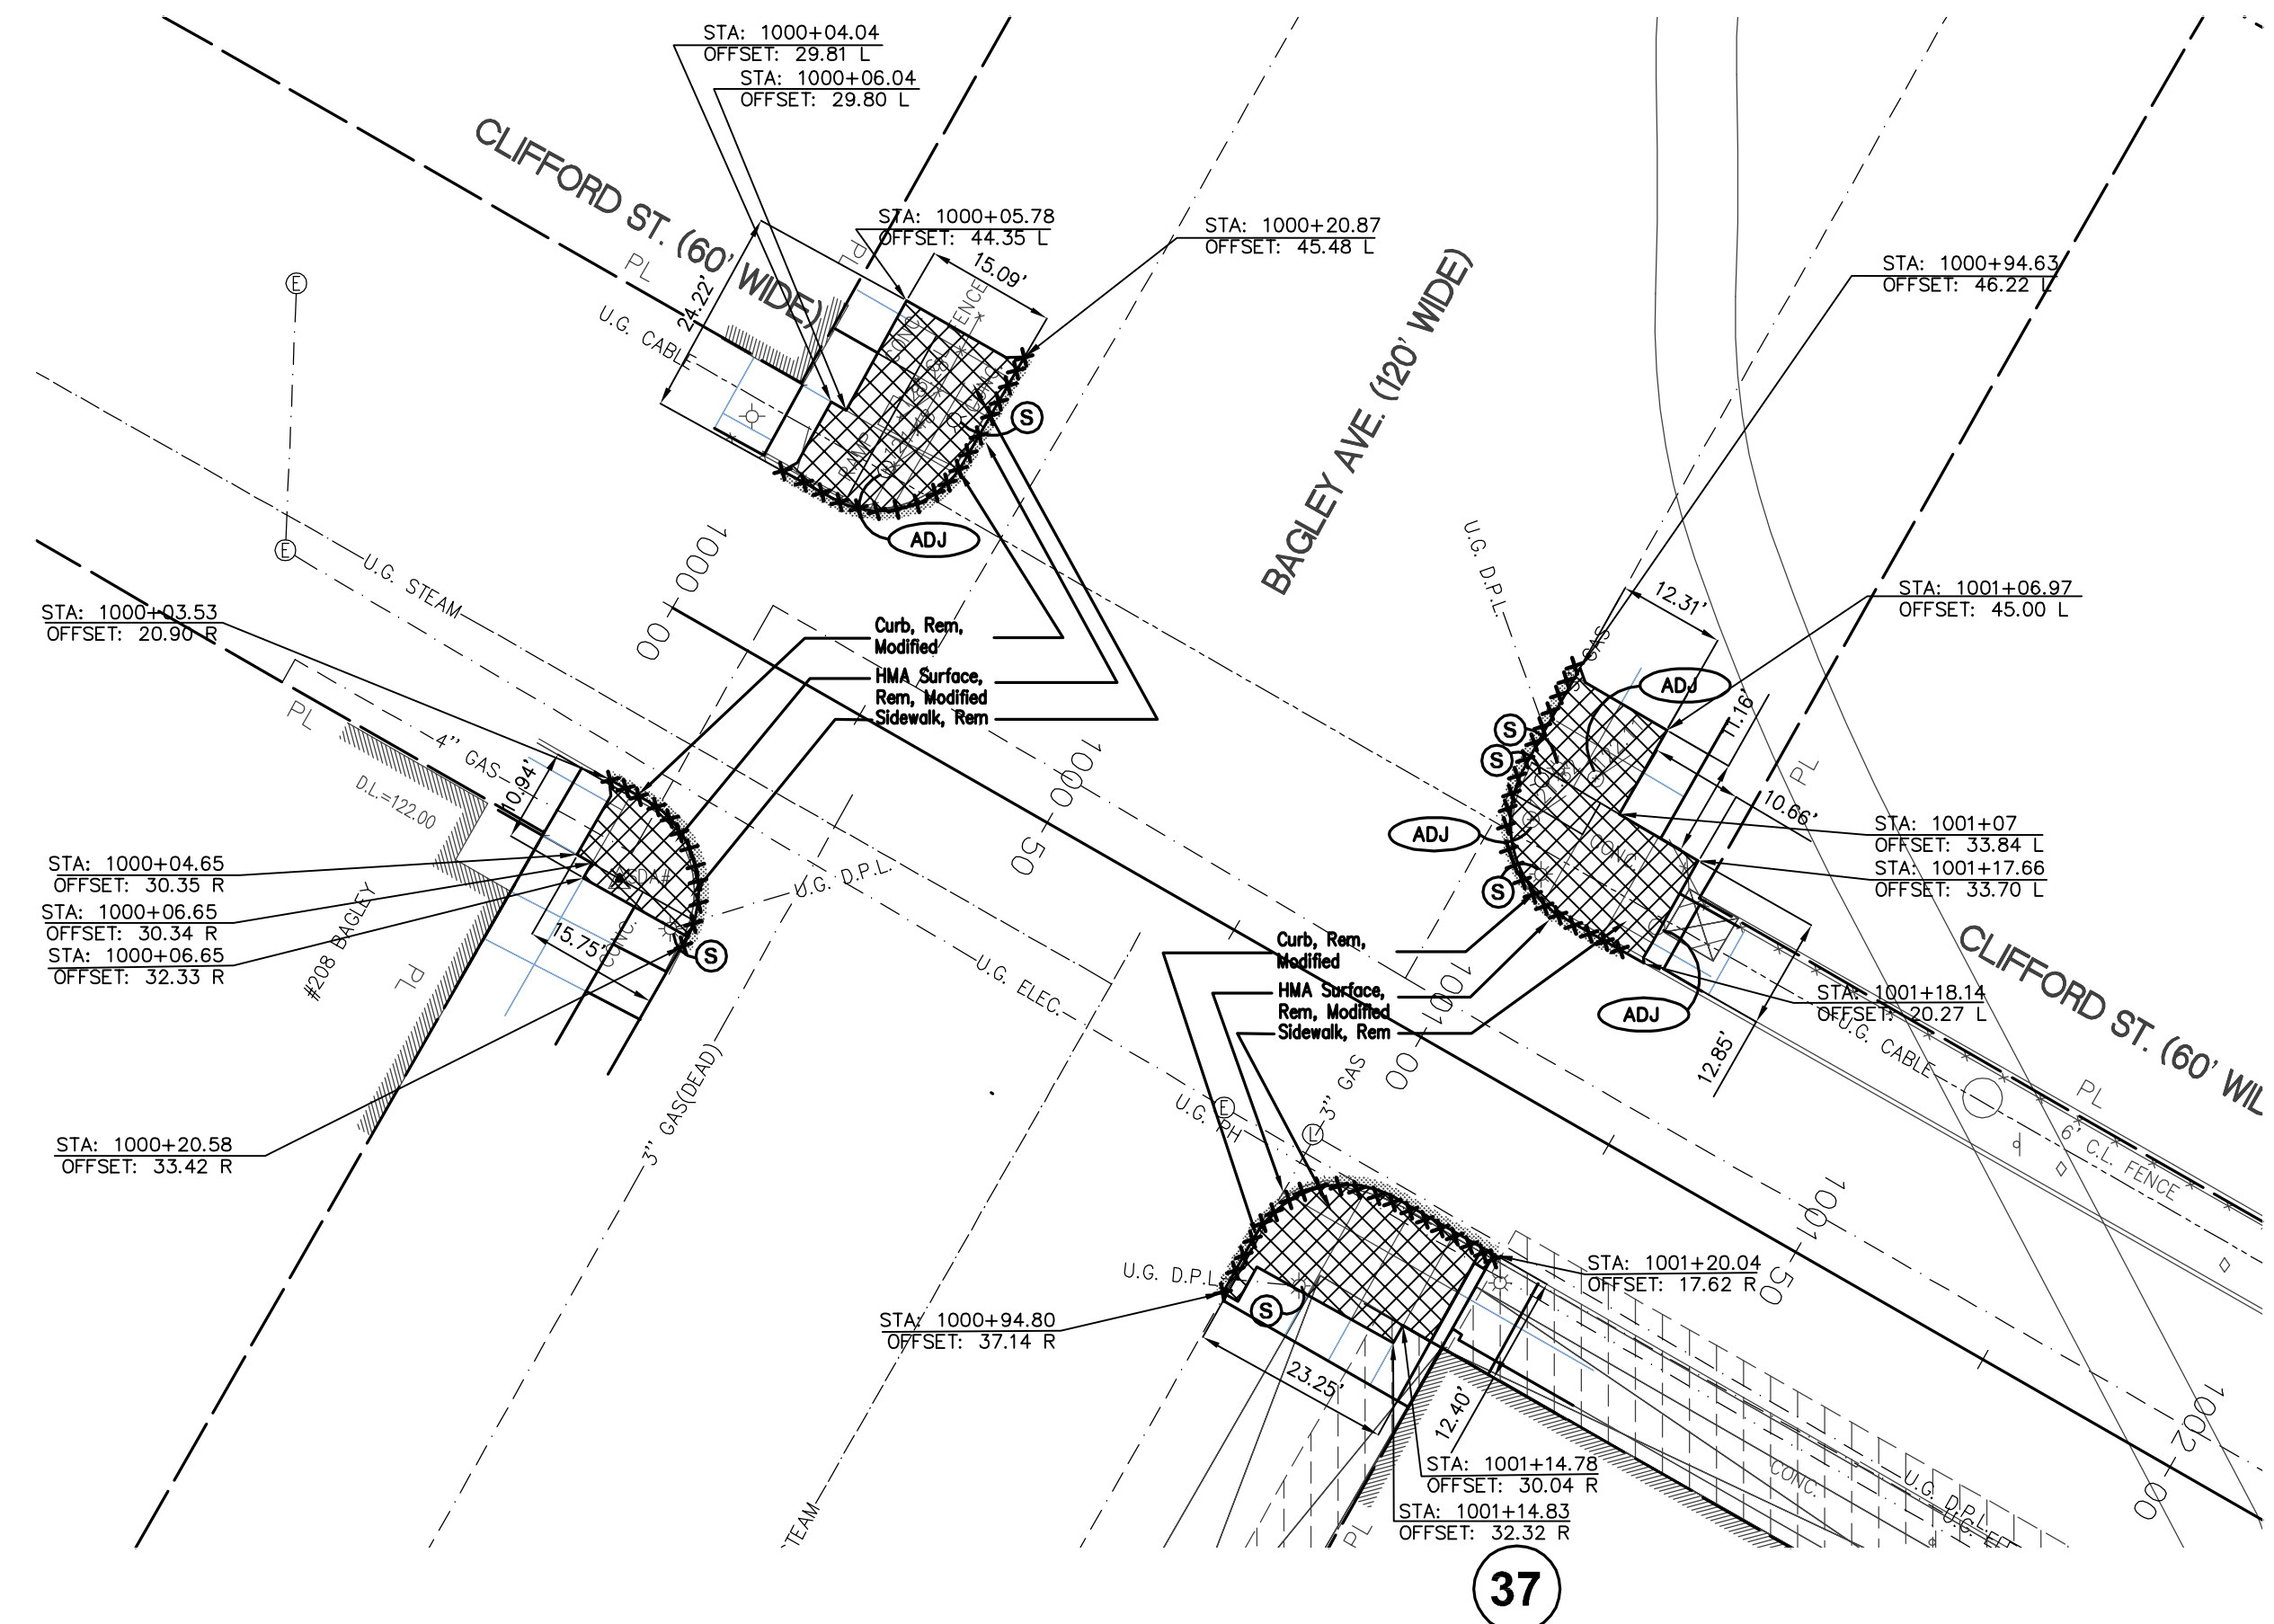

BAGLEY & CLIFFORD

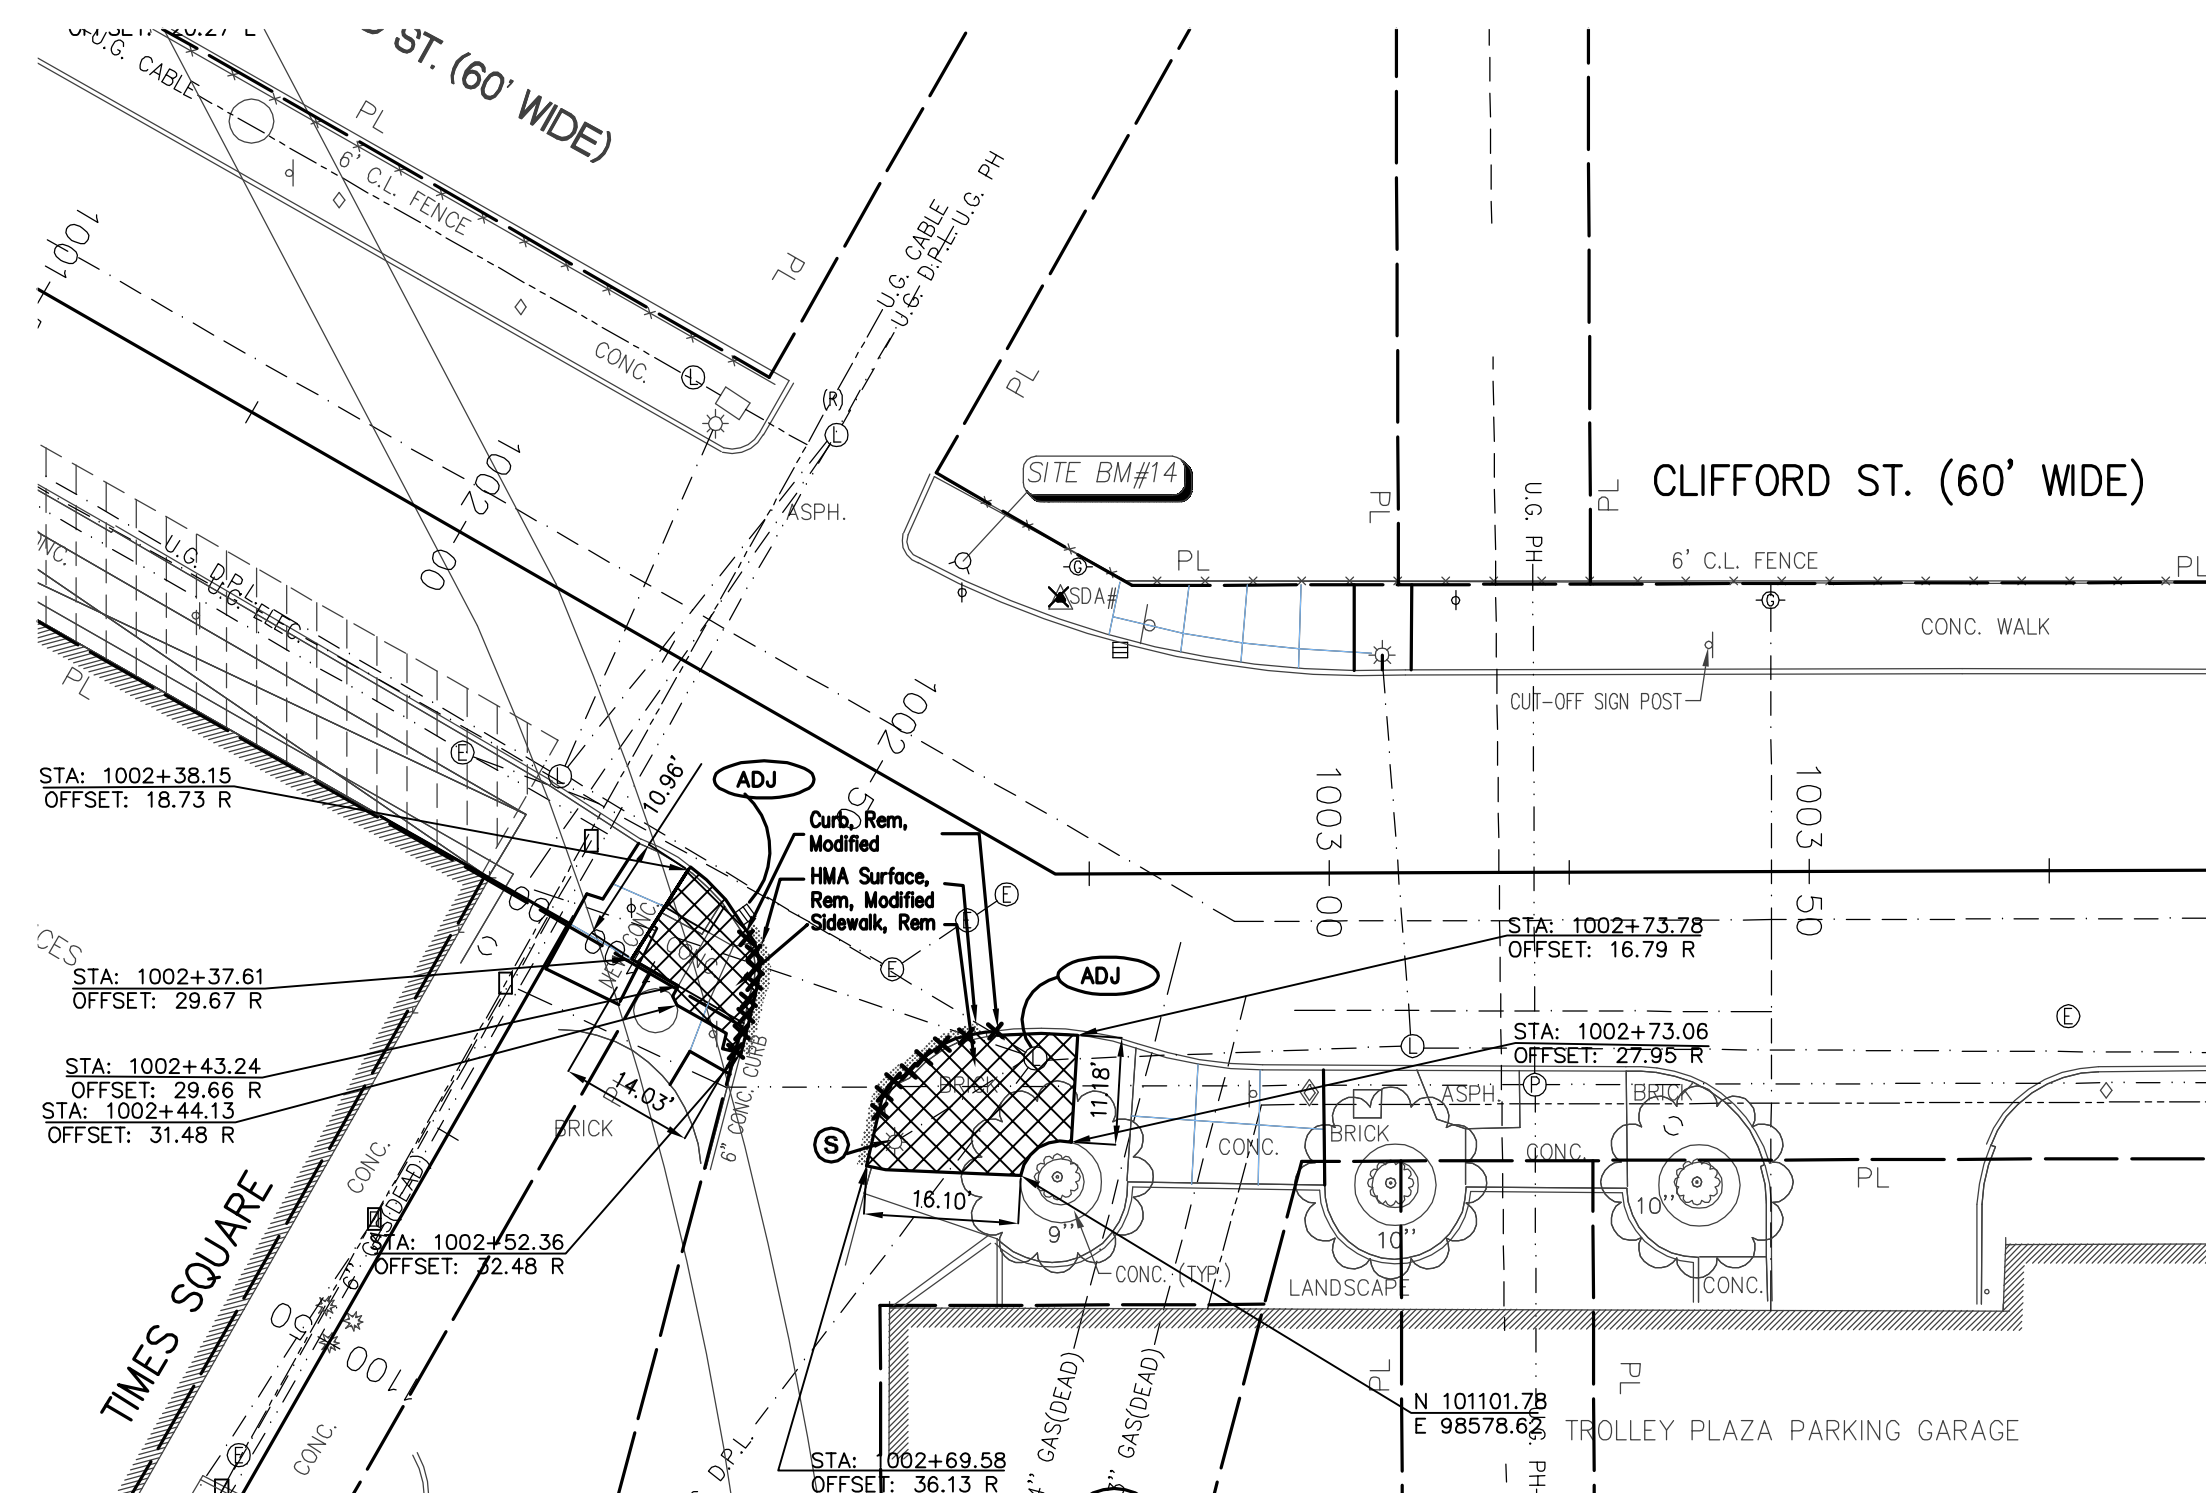

CLIFFORD & TIMES SQ.

Sidewalk, Rem

HMA Surface, Rem, Modified

Curb, Rem, Modified

SAVE LIGHT POLE, UTILITY POLE, FIRE HYDRANT

Dr. Structure cover, Adj. Case 1, Modified

Adjust Utility Structure cover—by others

- MANHOLE
- CATCH BASIN
- GATE VALVE & WELL
- WATER SHUT OFF VALVE
- FIRE HYDRANT
- HAND HOLE
- ELECTRIC RISER OR METER
- TELEPHONE RISER
- CABLE TV RISER

 UTILITY POLE
 UTILITY POLE W/ LAMP EXTENSION
 (ARROW INDICATES DIRECTION OF ARM)
 LIGHT POLE
 LIGHT POLE WITH LAMP EXTENSION
 TRAFFIC SIGNAL
 POLE WITH TRAFFIC SIGNAL (OVER ROAD)
 GROUND LEVEL OR DECORATIVE LIGHTING
 FLAG POLE

Diagram illustrating a road layout with various features and their corresponding symbols:

- PHONE OR PHONE BOOTH**: Represented by a square with the letters "PB" inside.
- CHAIN LINK FENCE (C.L.)**: Represented by a line with 'x' marks.
- GUARD RAIL**: Represented by a line with 'o' marks.
- METAL OR CONC. POST**: Represented by a circle with a dot inside.
- MAILBOX**: Represented by a square with the letters "MB" inside.
- SIGN**: Represented by a T-shaped symbol.
- PARKING METER**: Represented by a diamond shape.
- BENCH**: Represented by a rectangle with the word "BENCH" inside.

	TRAVERSE POINT
	AREAWAYS
	SPOT ELEVATION
TC	TOP OF CURB ELEVATION
G	GUTTER ELEVATION
TP	TOP OF PAVEMENT ELEVATION

EM	EDGE OF METAL ELEVATION
TW	TOP OF WALK ELEVATION
WALL	TOP OF WALL ELEVATION
GR	GROUND ELEVATION
CONC.	CONCRETE
ASPH.	ASPHALT
L.S.	LANDSCAPED
F.F.	FINISH FLOOR ELEVATION
D.L.	DOOR LEDGE ELEVATION

EM	EDGE OF METAL ELEVATION
TW	TOP OF WALK ELEVATION
WALL	TOP OF WALL ELEVATION
GR	GROUND ELEVATION
CONC.	CONCRETE
ASPH.	ASPHALT
L.S.	LANDSCAPED
F.F.	FINISH FLOOR ELEVATION
D.L.	DOOR LEDGE ELEVATION