

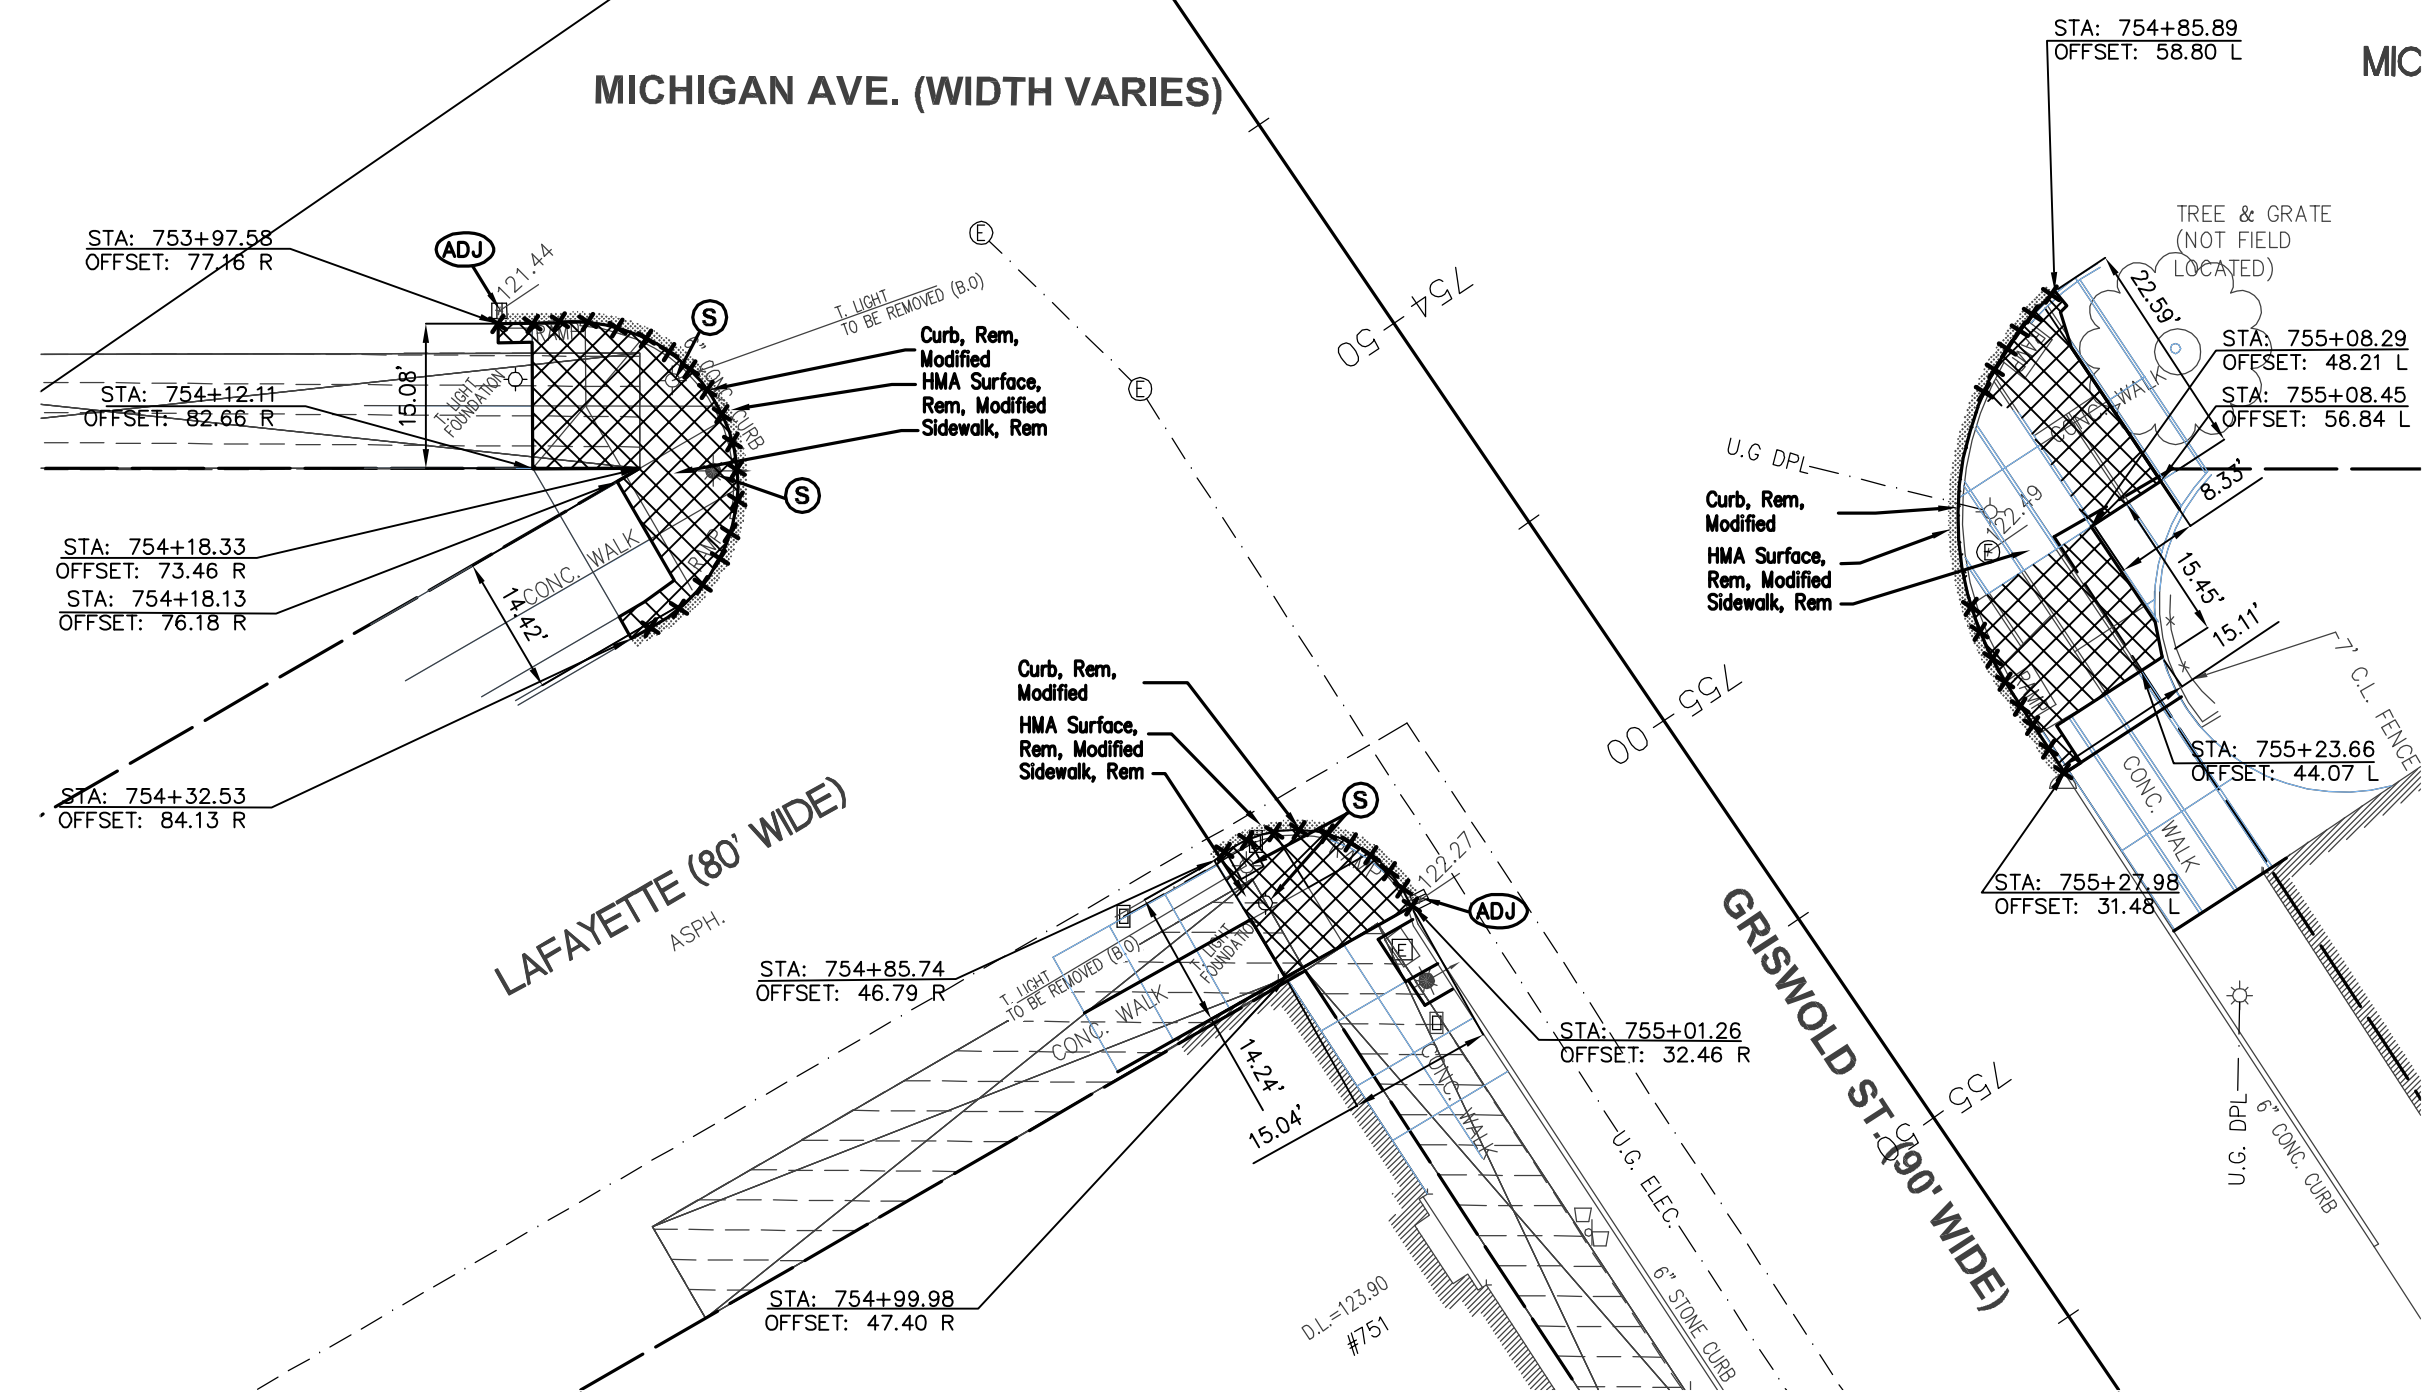


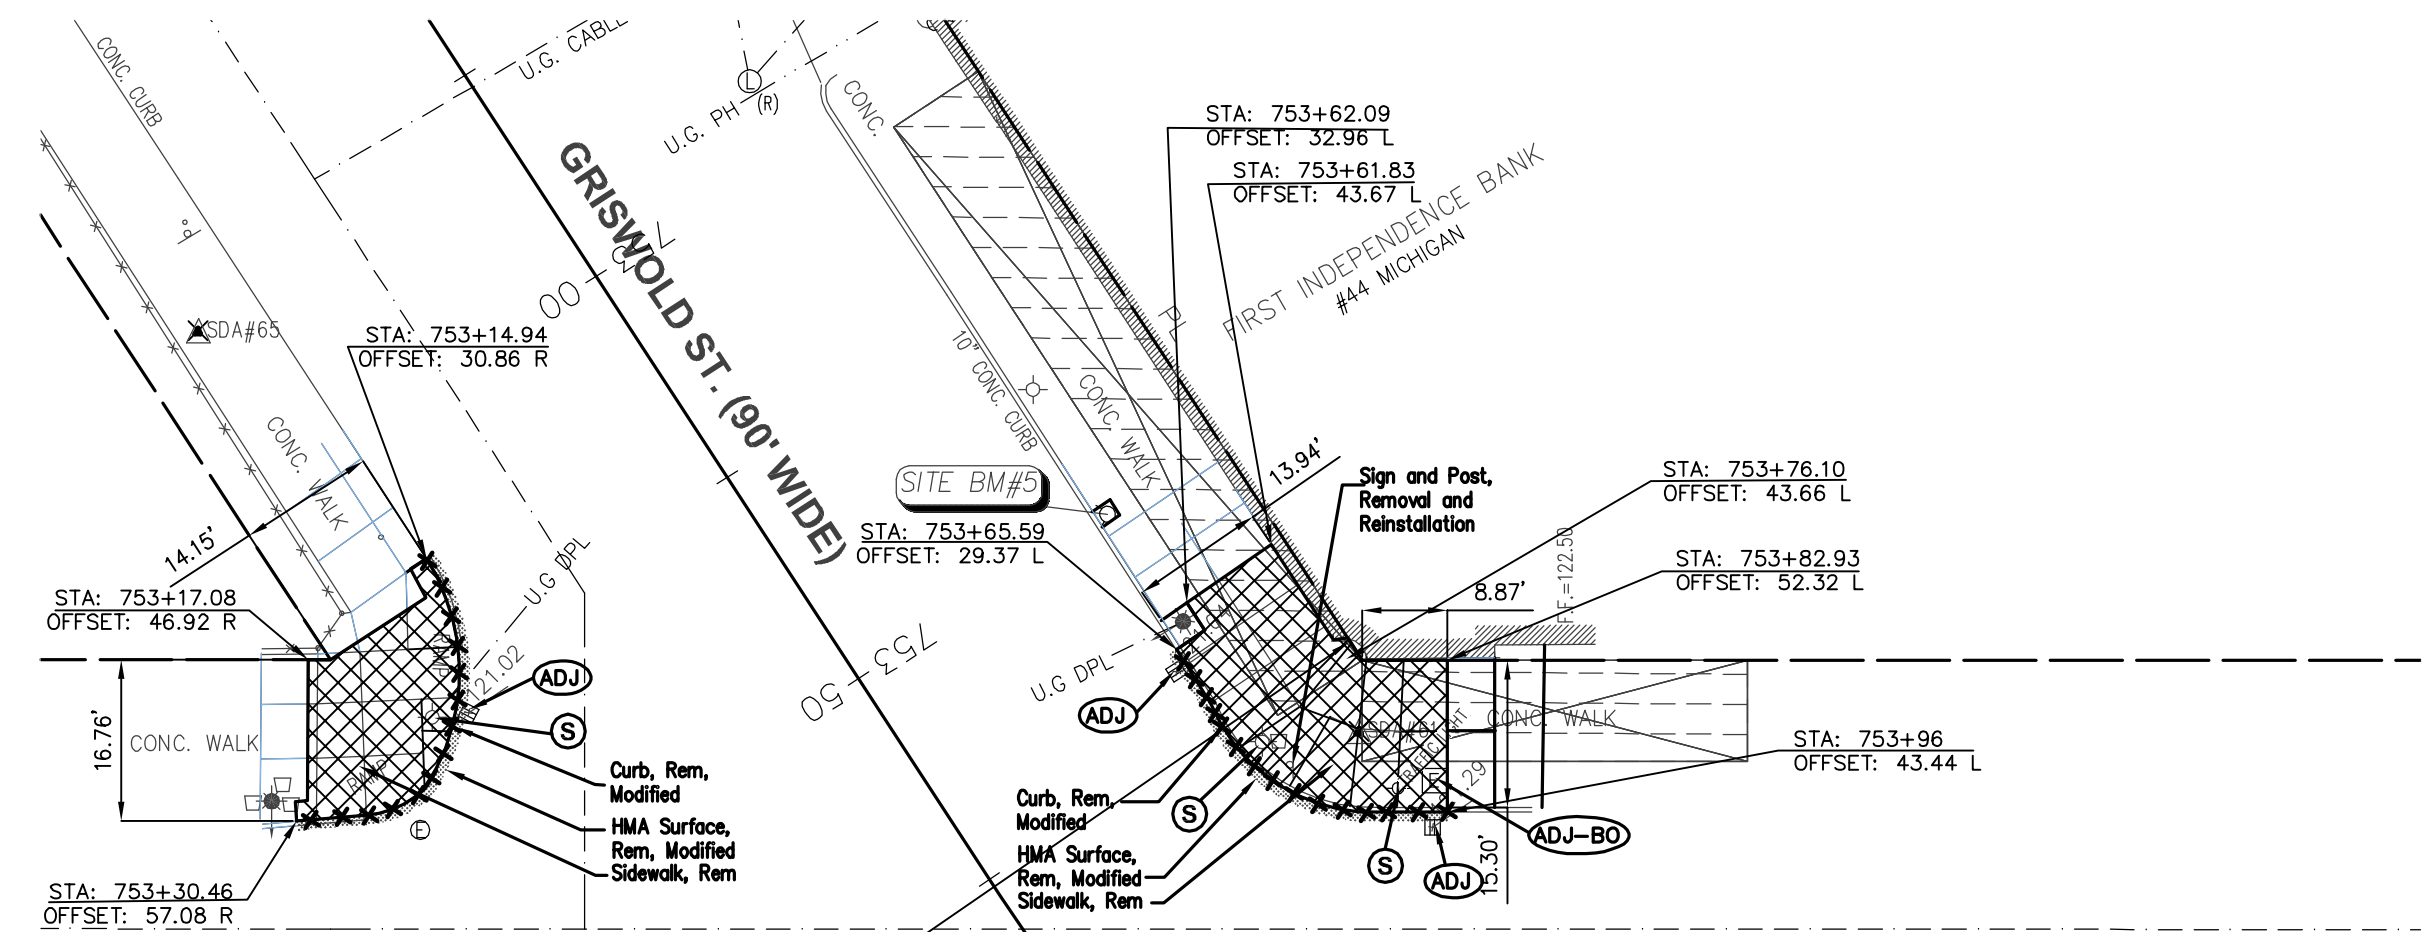

(20

GRISWOLD & LAFAYETTE

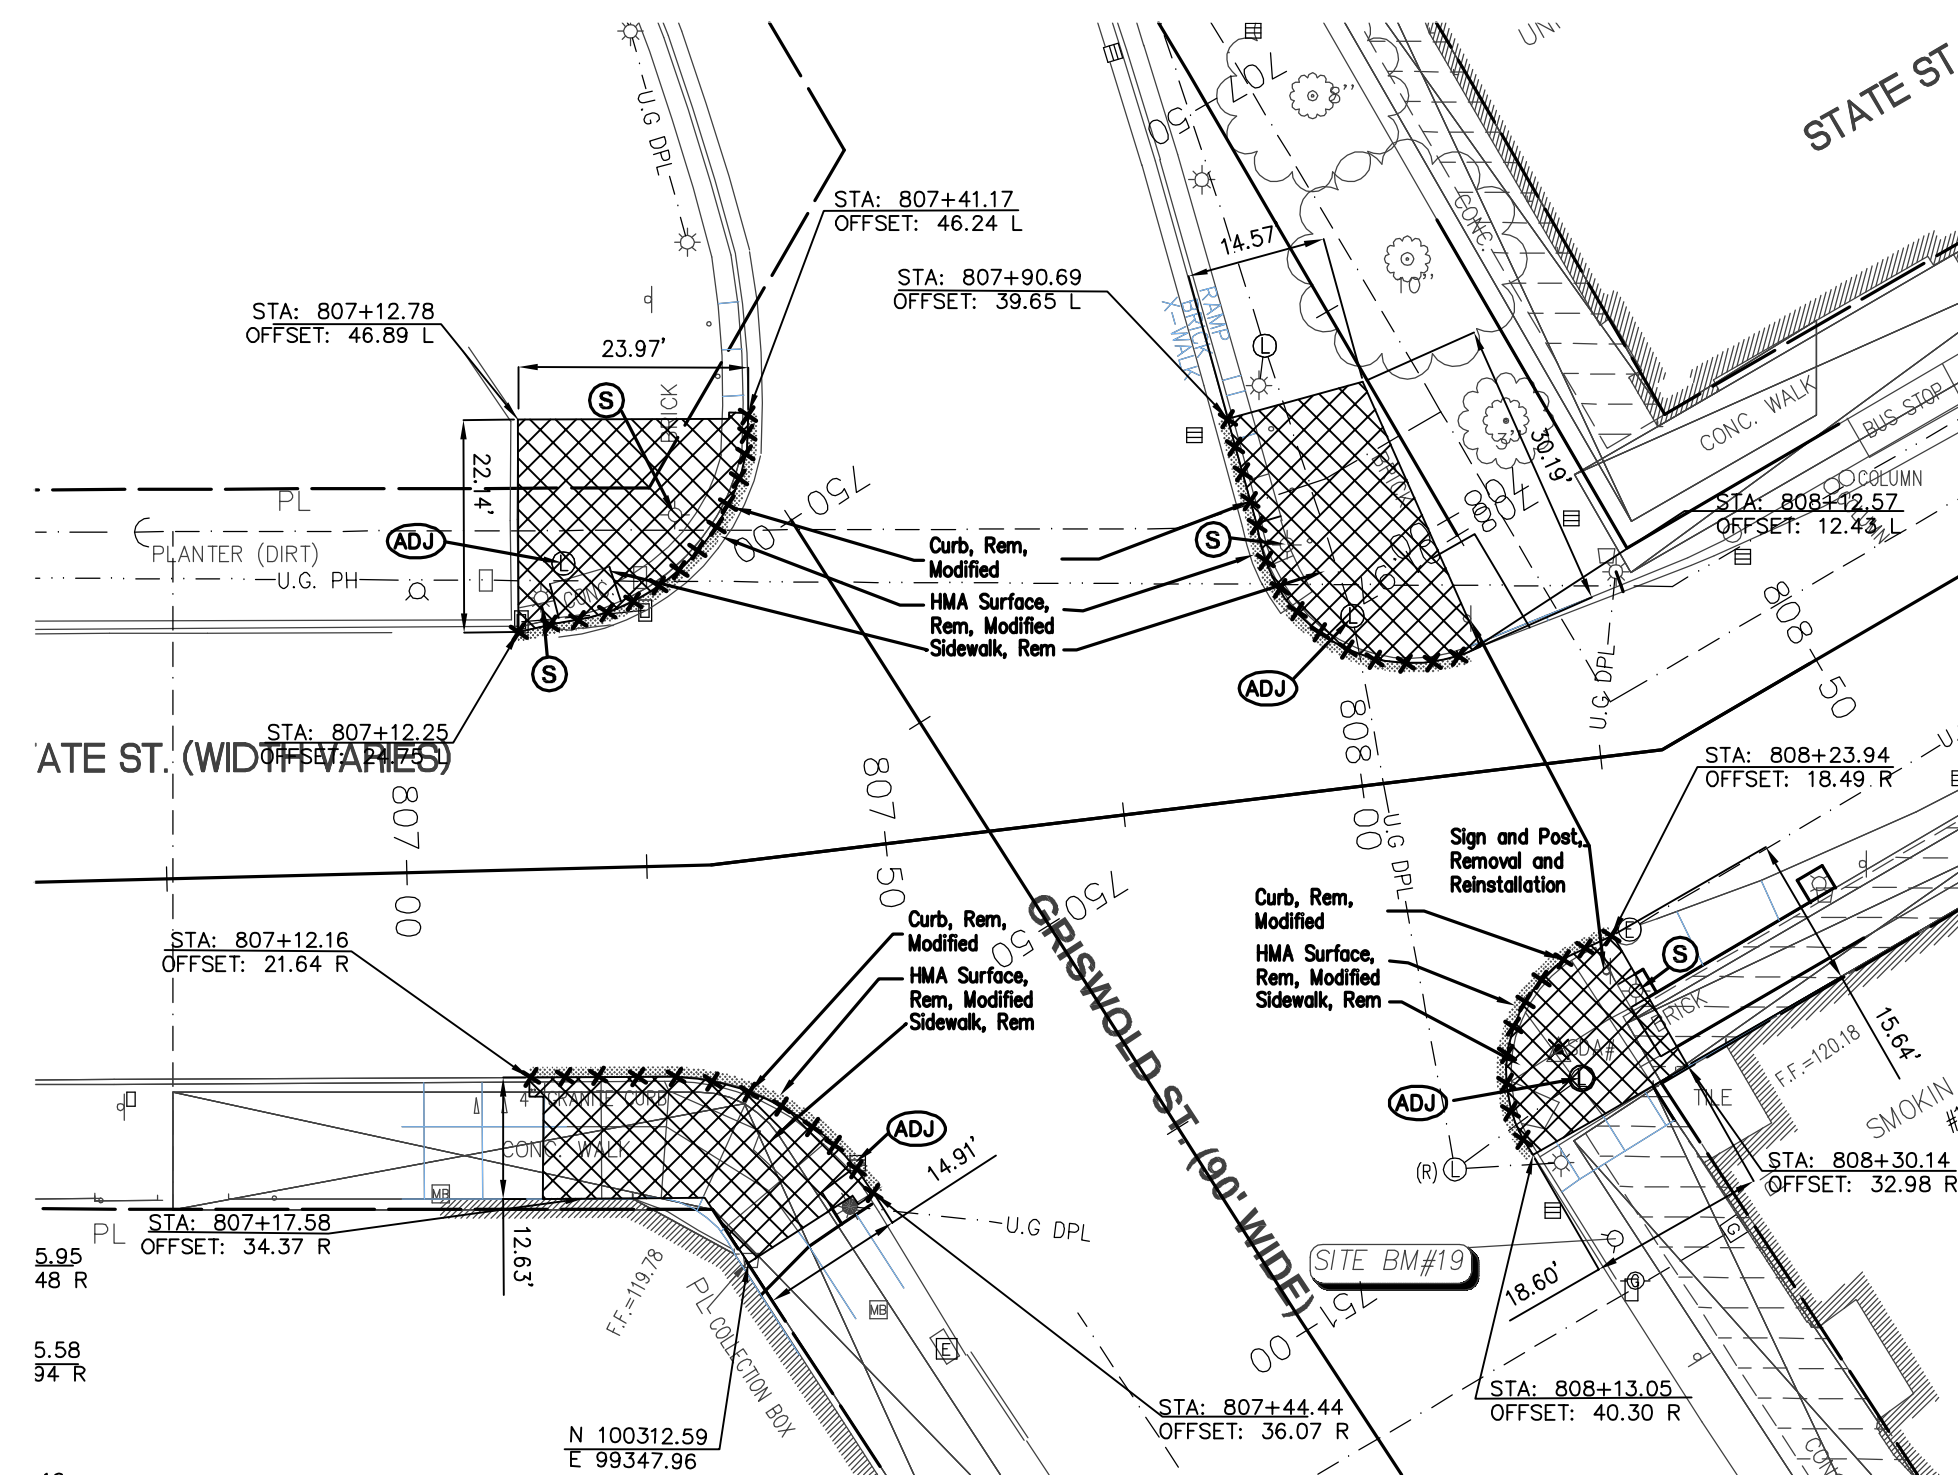

(18

GRISWOLD & STATE ST

LEGEND												
	Sidewalk, Rem		MANHOLE		UTILITY POLE		PHONE OR PHONE BOOTH		TRAVERSE POINT		EM	EDGE OF METAL ELEVATION
	HMA Surface, Rem, Modified		CATCH BASIN		UTILITY POLE W/ LAMP EXTENSION (ARROW INDICATES DIRECTION OF ARM)		CHAIN LINK FENCE (C.L.)		AREAWAYS		GR	TOP OF WALK ELEVATION
	Curb, Rem, Modified		GATE VALVE & WELL		LIGHT POLE		GUARD RAIL		SPOT ELEVATION		CONC.	GROUND ELEVATION
	FIRE HYDRANT		WATER SHUT OFF VALVE		LIGHT POLE W/ LAMP EXTENSION		METAL OR CONC. POST		MAILBOX		ASPH.	ASPHALT
	SAVE LIGHT POLE, UTILITY POLE, FIRE HYDRANT		HAND HOLE		TRAFFIC SIGNAL		SIGN		TELEPHONE RISER		L.S.	LANDSCAPED
	Dr. Structure cover, Adj. Case 1, Modified		ELECTRIC RISER OR METER		POLE WITH TRAFFIC SIGNAL (OVER ROAD)		PARKING METER		FLAG POLE		F.F.	FINISH FLOOR ELEVATION
	Adj. Utility Structure cover-by others		CABLE TV RISER		GROUND LEVEL OR DECORATIVE LIGHTING		BENCH		GUTTER ELEVATION		D.L.	DOOR EDGE ELEVATION
									PROPERTY LINES			
									Δ SDA#10			
									Δ 5.00			
								TC	TOP OF CURB ELEVATION			
								G	GUTTER ELEVATION			
								TP	TOP OF PAVEMENT ELEVATION			