

PRIOR TO CONSTRUCTION, ALL LOCATIONS AND DEPTHS  
OF EXISTING UTILITIES (IN CONFLICT WITH PROPOSED  
IMPROVEMENTS) SHALL BE VERIFIED IN THE FIELD.  
CALL MISS DIG 3 WORKING DAYS PRIOR TO CONSTRUCTION.

COPYRIGHT © 2007 SPALDING DeDECKER ASSOCIATES, INC.  
THIS DRAWING AND THE SUBJECT MATTER CONTAINED  
THEREON IS PROPRIETARY AND IS NOT TO BE USED OR  
REPRODUCED WITHOUT WRITTEN PERMISSION OF  
SPALDING DeDECKER ASSOCIATES, INC.


SECTION	PRIVATE CLAIM
TOWN	RANGE
CITY OF DETROIT	
WAYNE	COUNTY

[illegible]

DRAFTER SDA		DATE 07-02-07
DESIGNER SDA		DATE 07-02-07
CHECKED		DATE
PROJECT MANAGER M. HAMOOD		BID PLAN DATE
DEPARTMENT MANAGER APPROVAL		DATE

<p align="center"><b>VERIFY SCALES</b></p> <p align="center"><b>BAR IS ONE INCH ON ORIGINAL DRAWING</b></p> <p align="center"><b>IF NOT ONE INCH ON THIS SHEET,</b>  <b>ADJUST SCALES ACCORDINGLY</b></p>
---

JOB NO. DE06001_OT	DRAWING NO. DE06001ADA-WW-RM
SCALE: 1" = 10'	SHEET NO. R-12

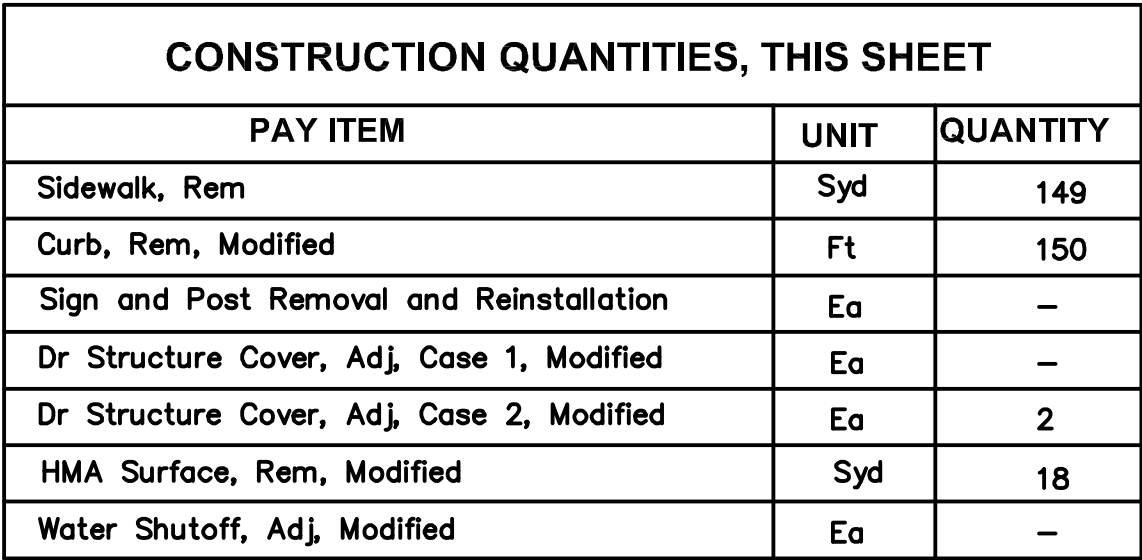

**BM#28-353A** FOUND CITY OF DETROIT CONTROL DISK IN MONUMENT BOX IN  
SIDEWALK AT THE NORTHEAST CORNER OF FORT STREET AND  
WASHINGTON BLVD.

**SITE BM#11** ARROW ON HYDRANT LOCATED ON THE NORTHWEST CORNER OF WOODWARD AVENUE AND CLIFFORD STREET.

ELEV.=127.85

ELEV.=121.65

14

# WOODWARD & GRAND RIVER