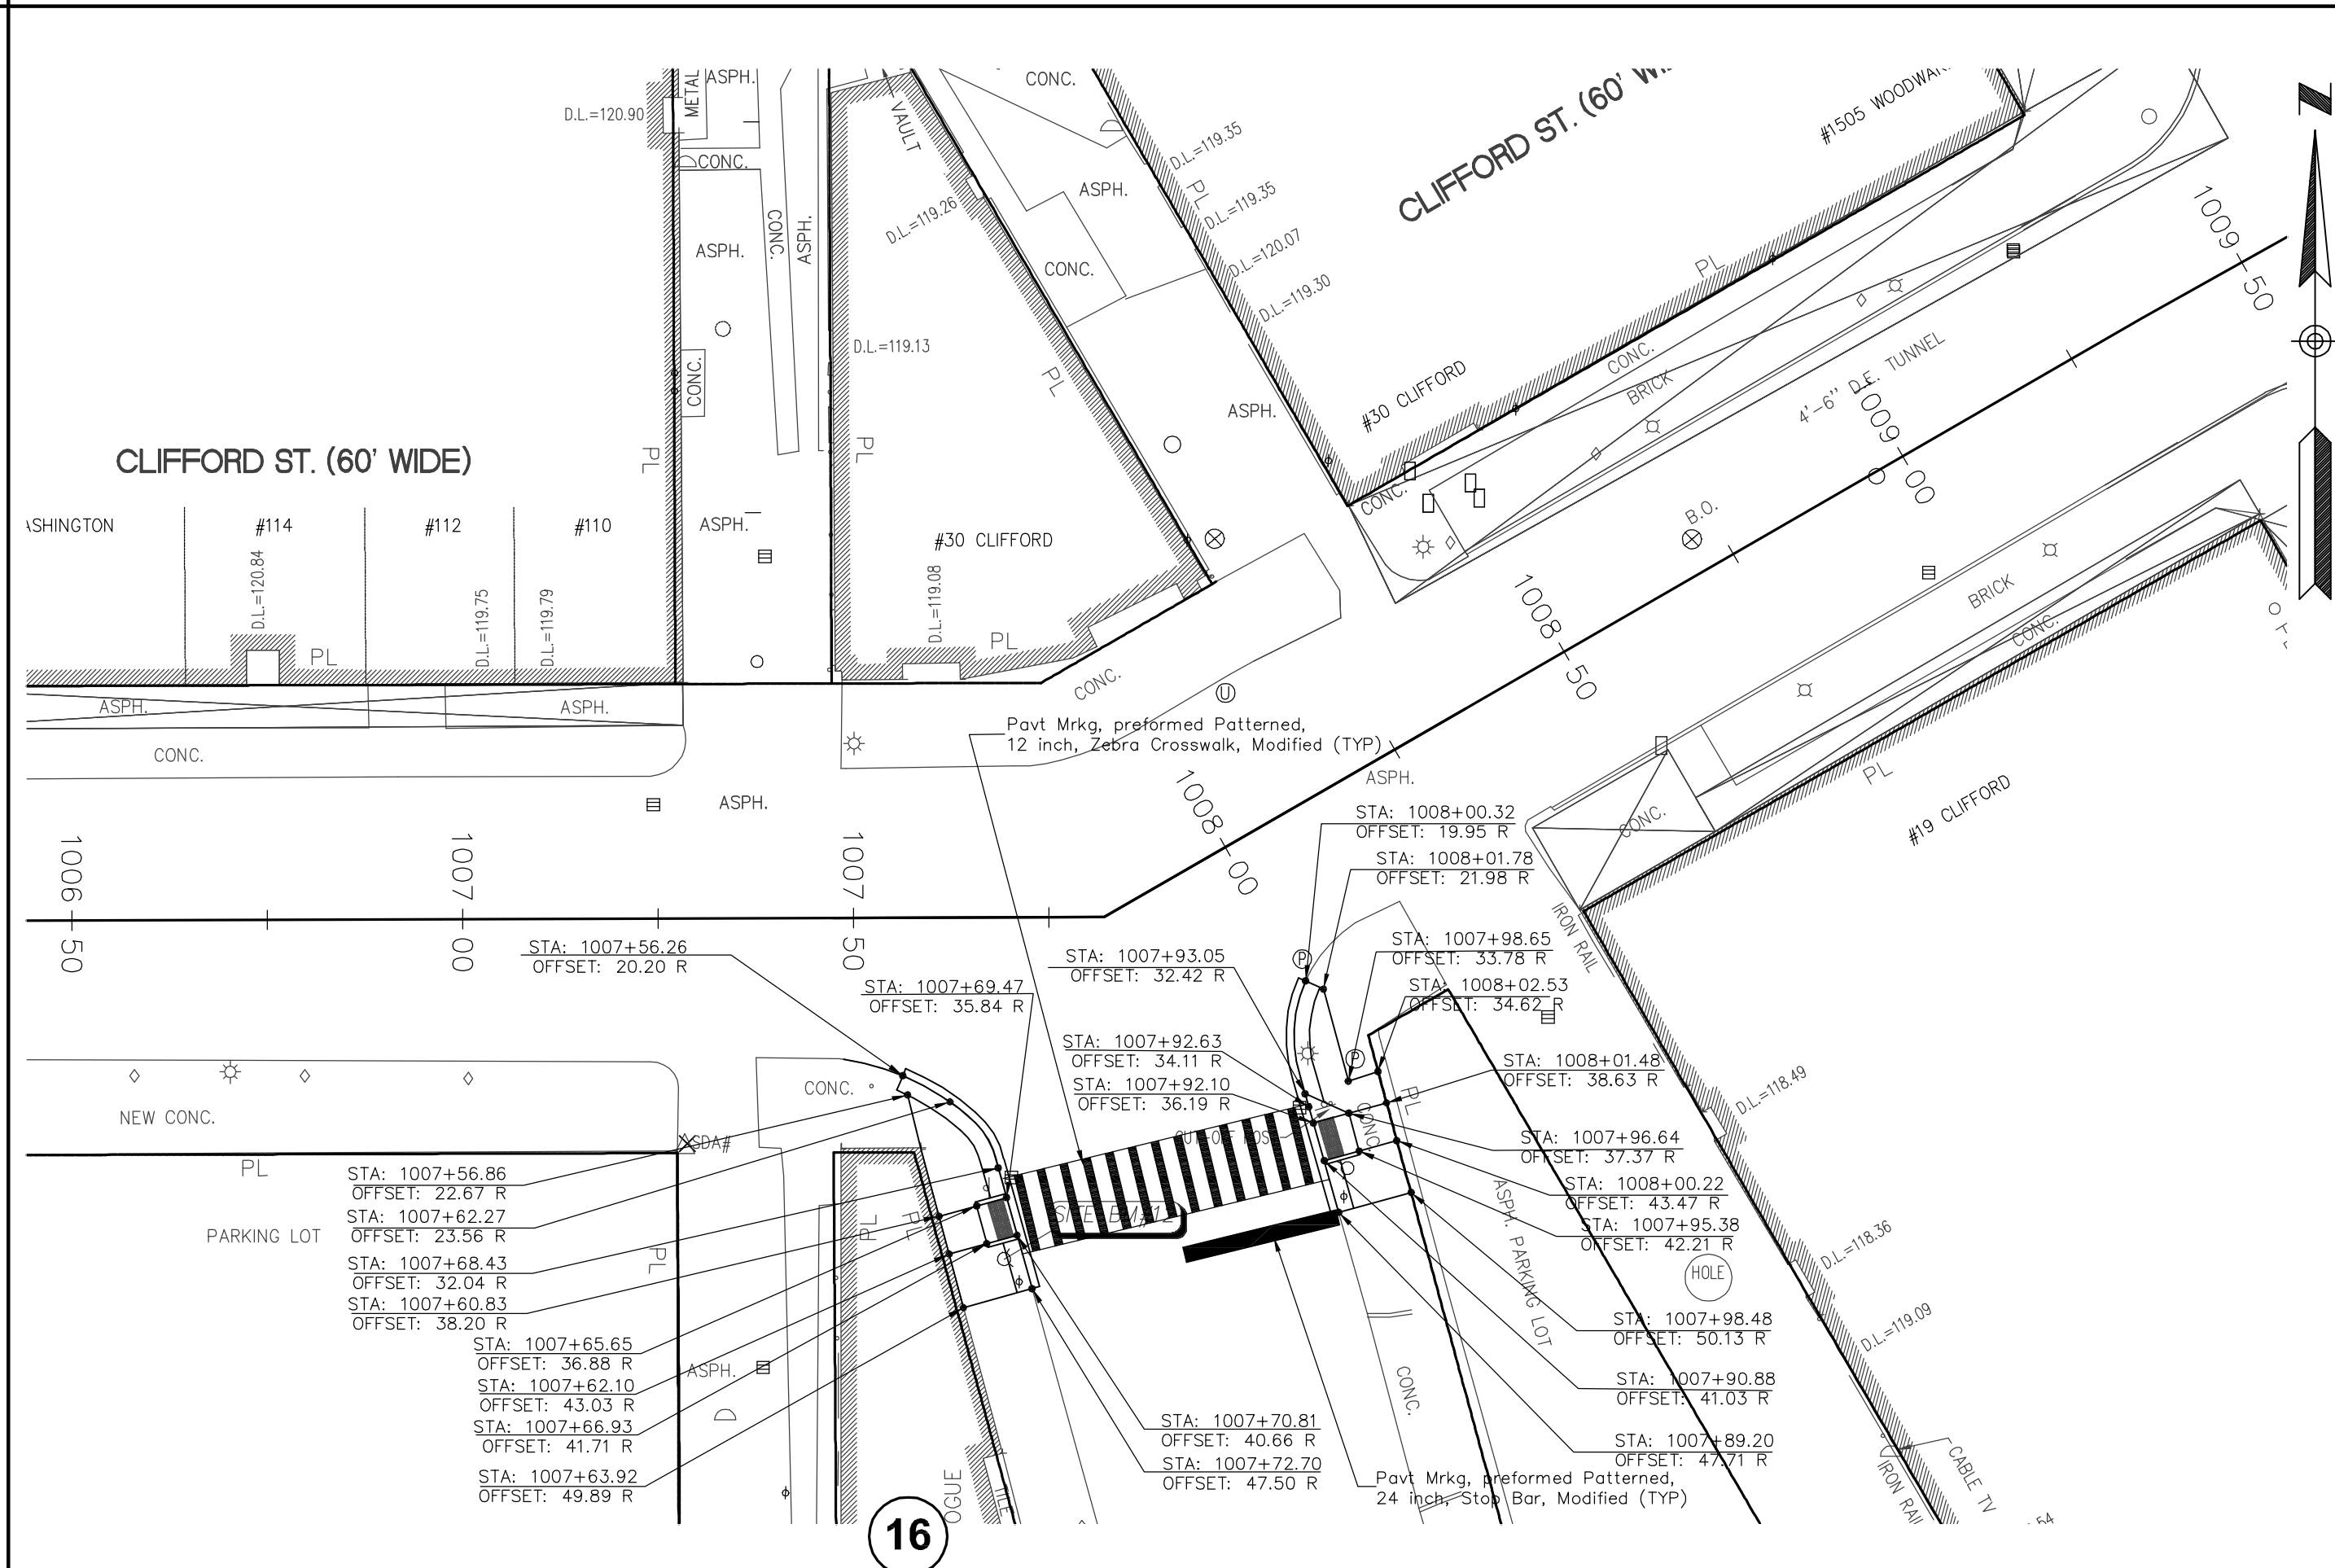
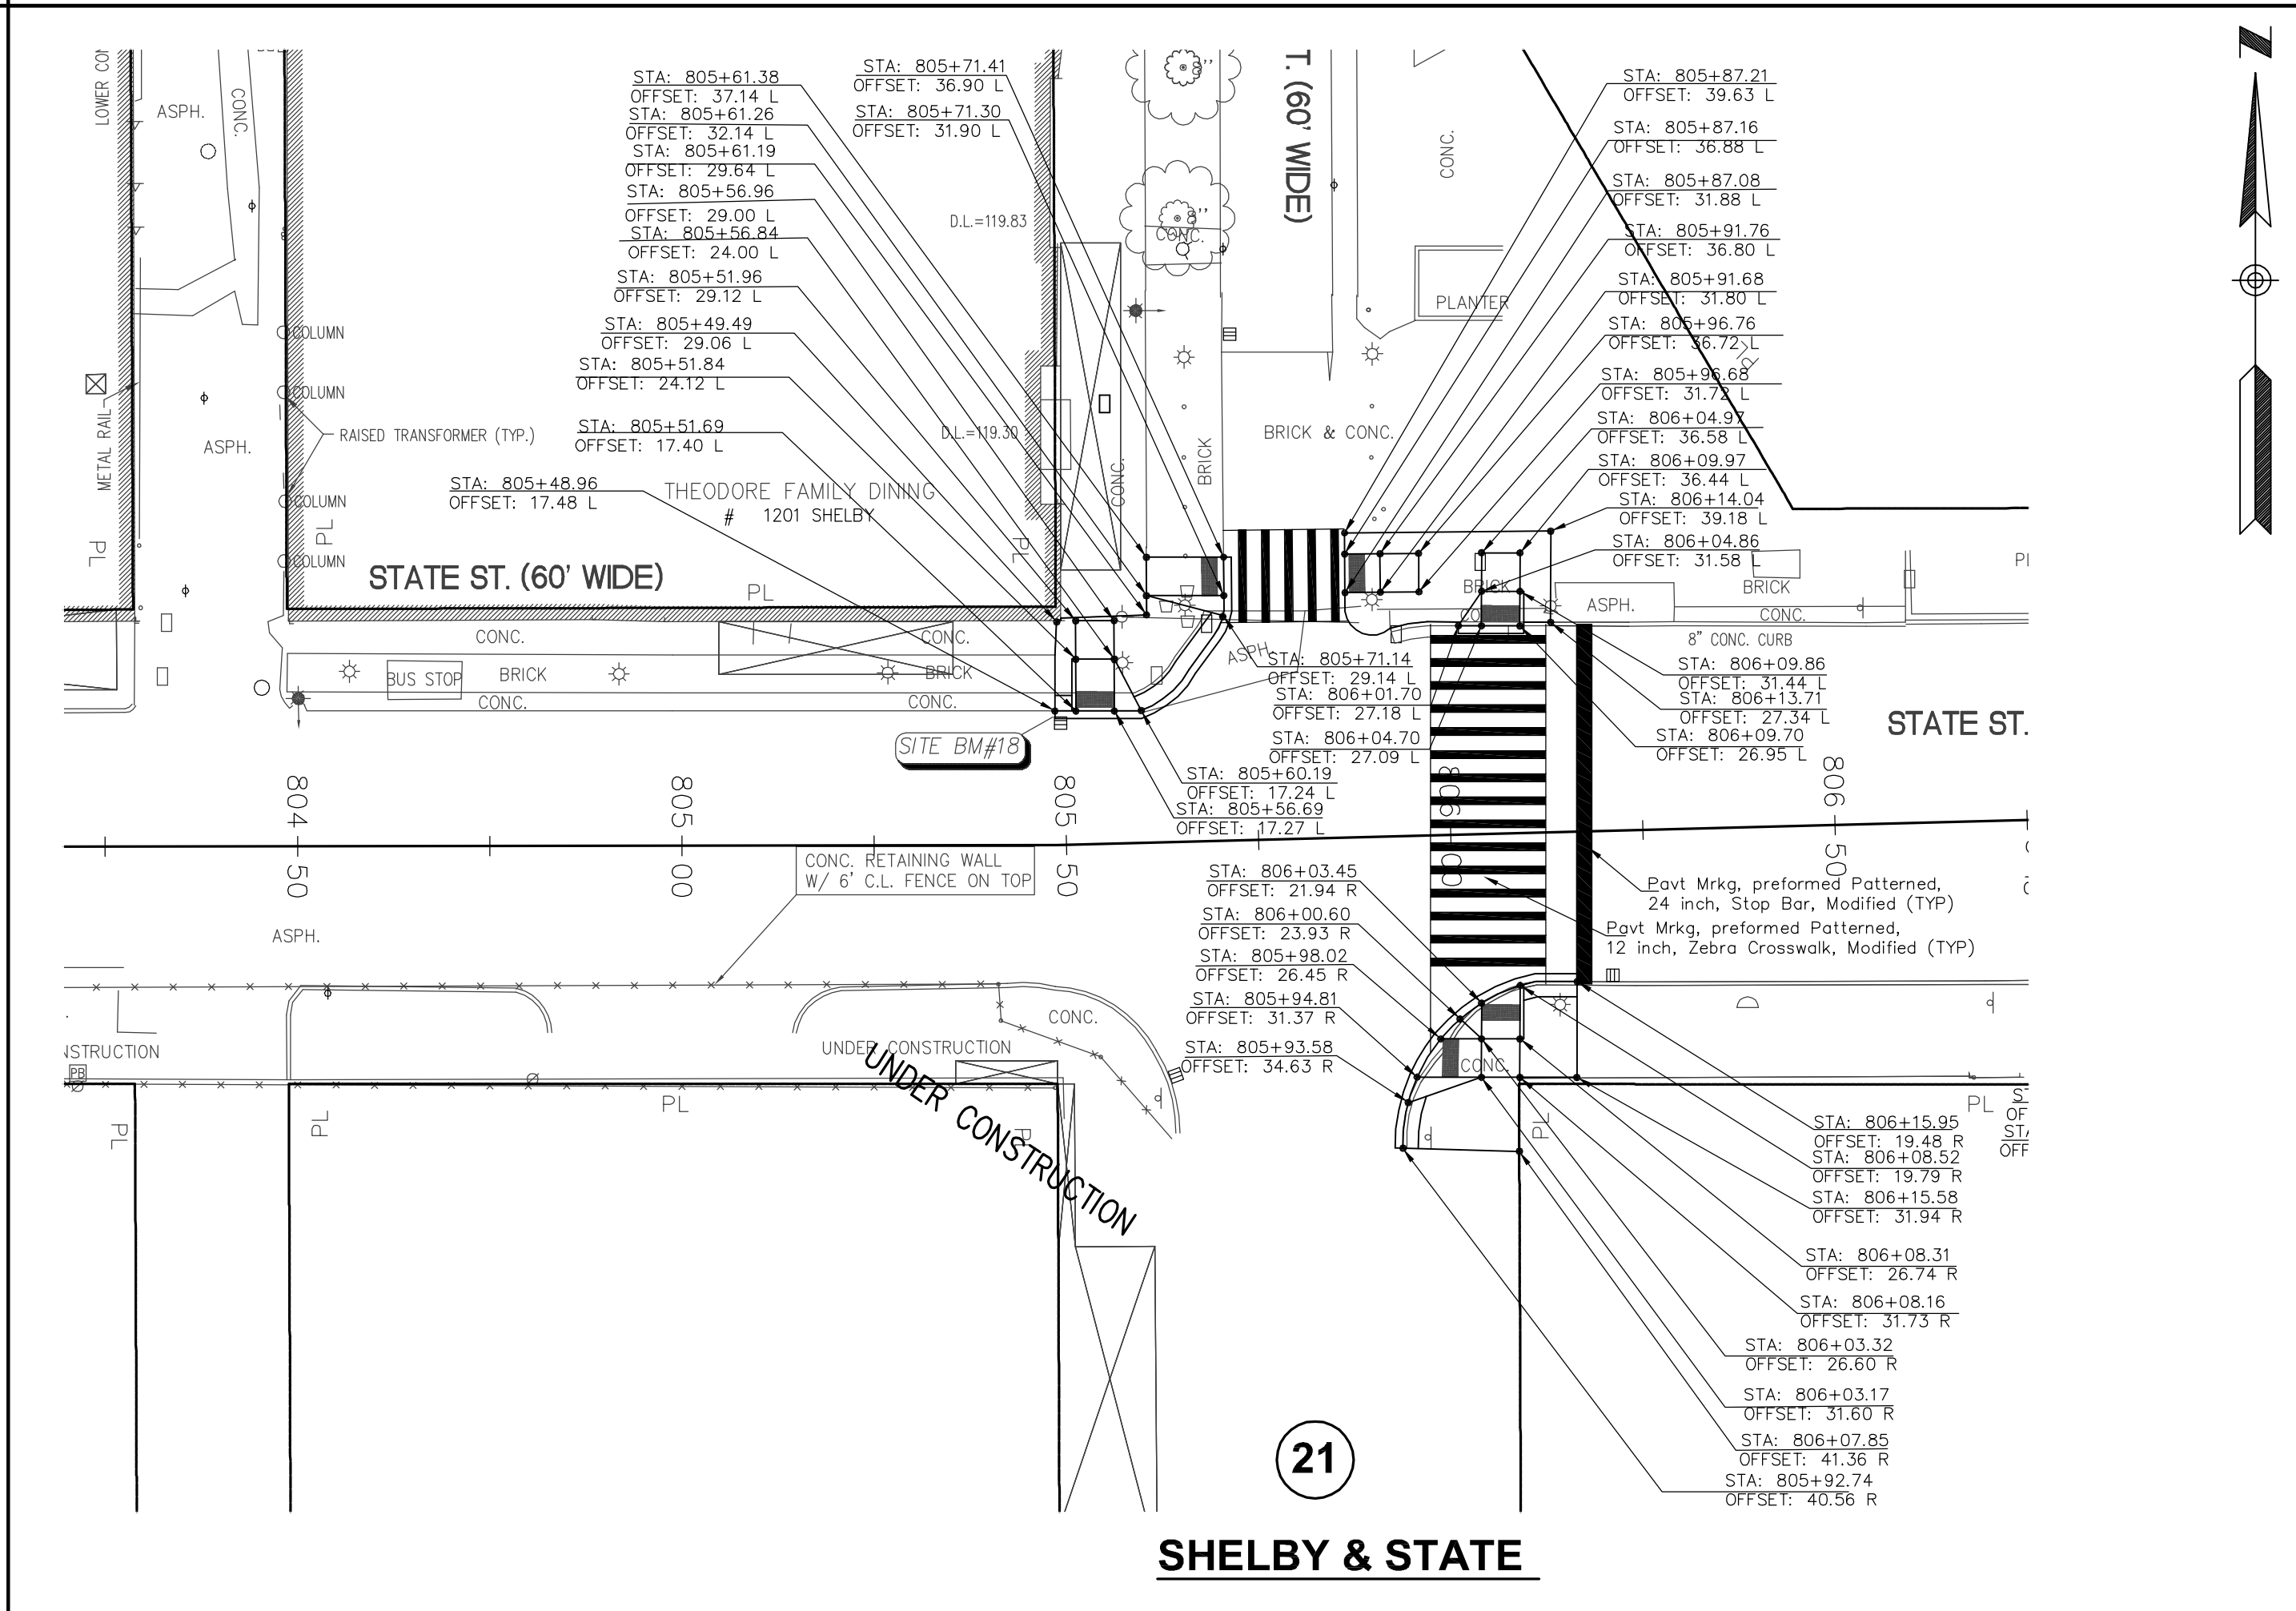
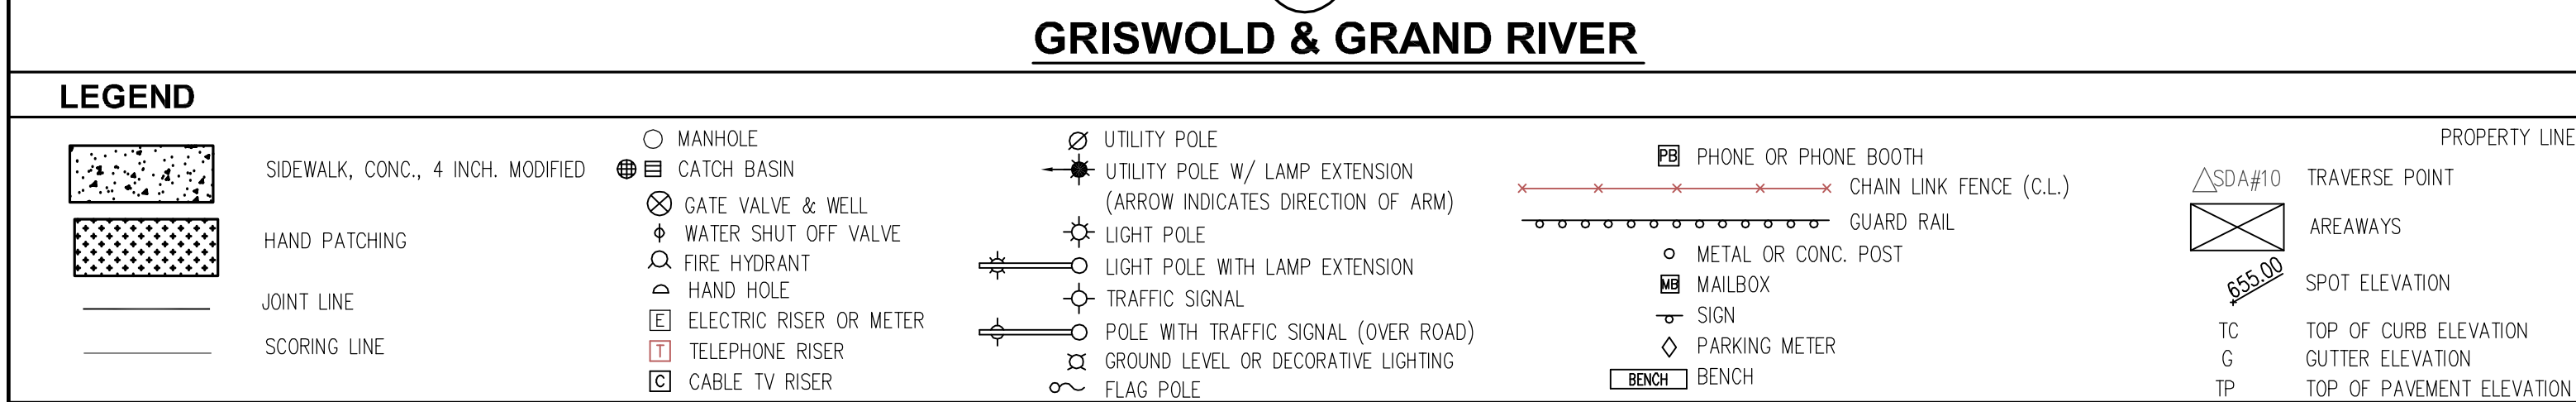
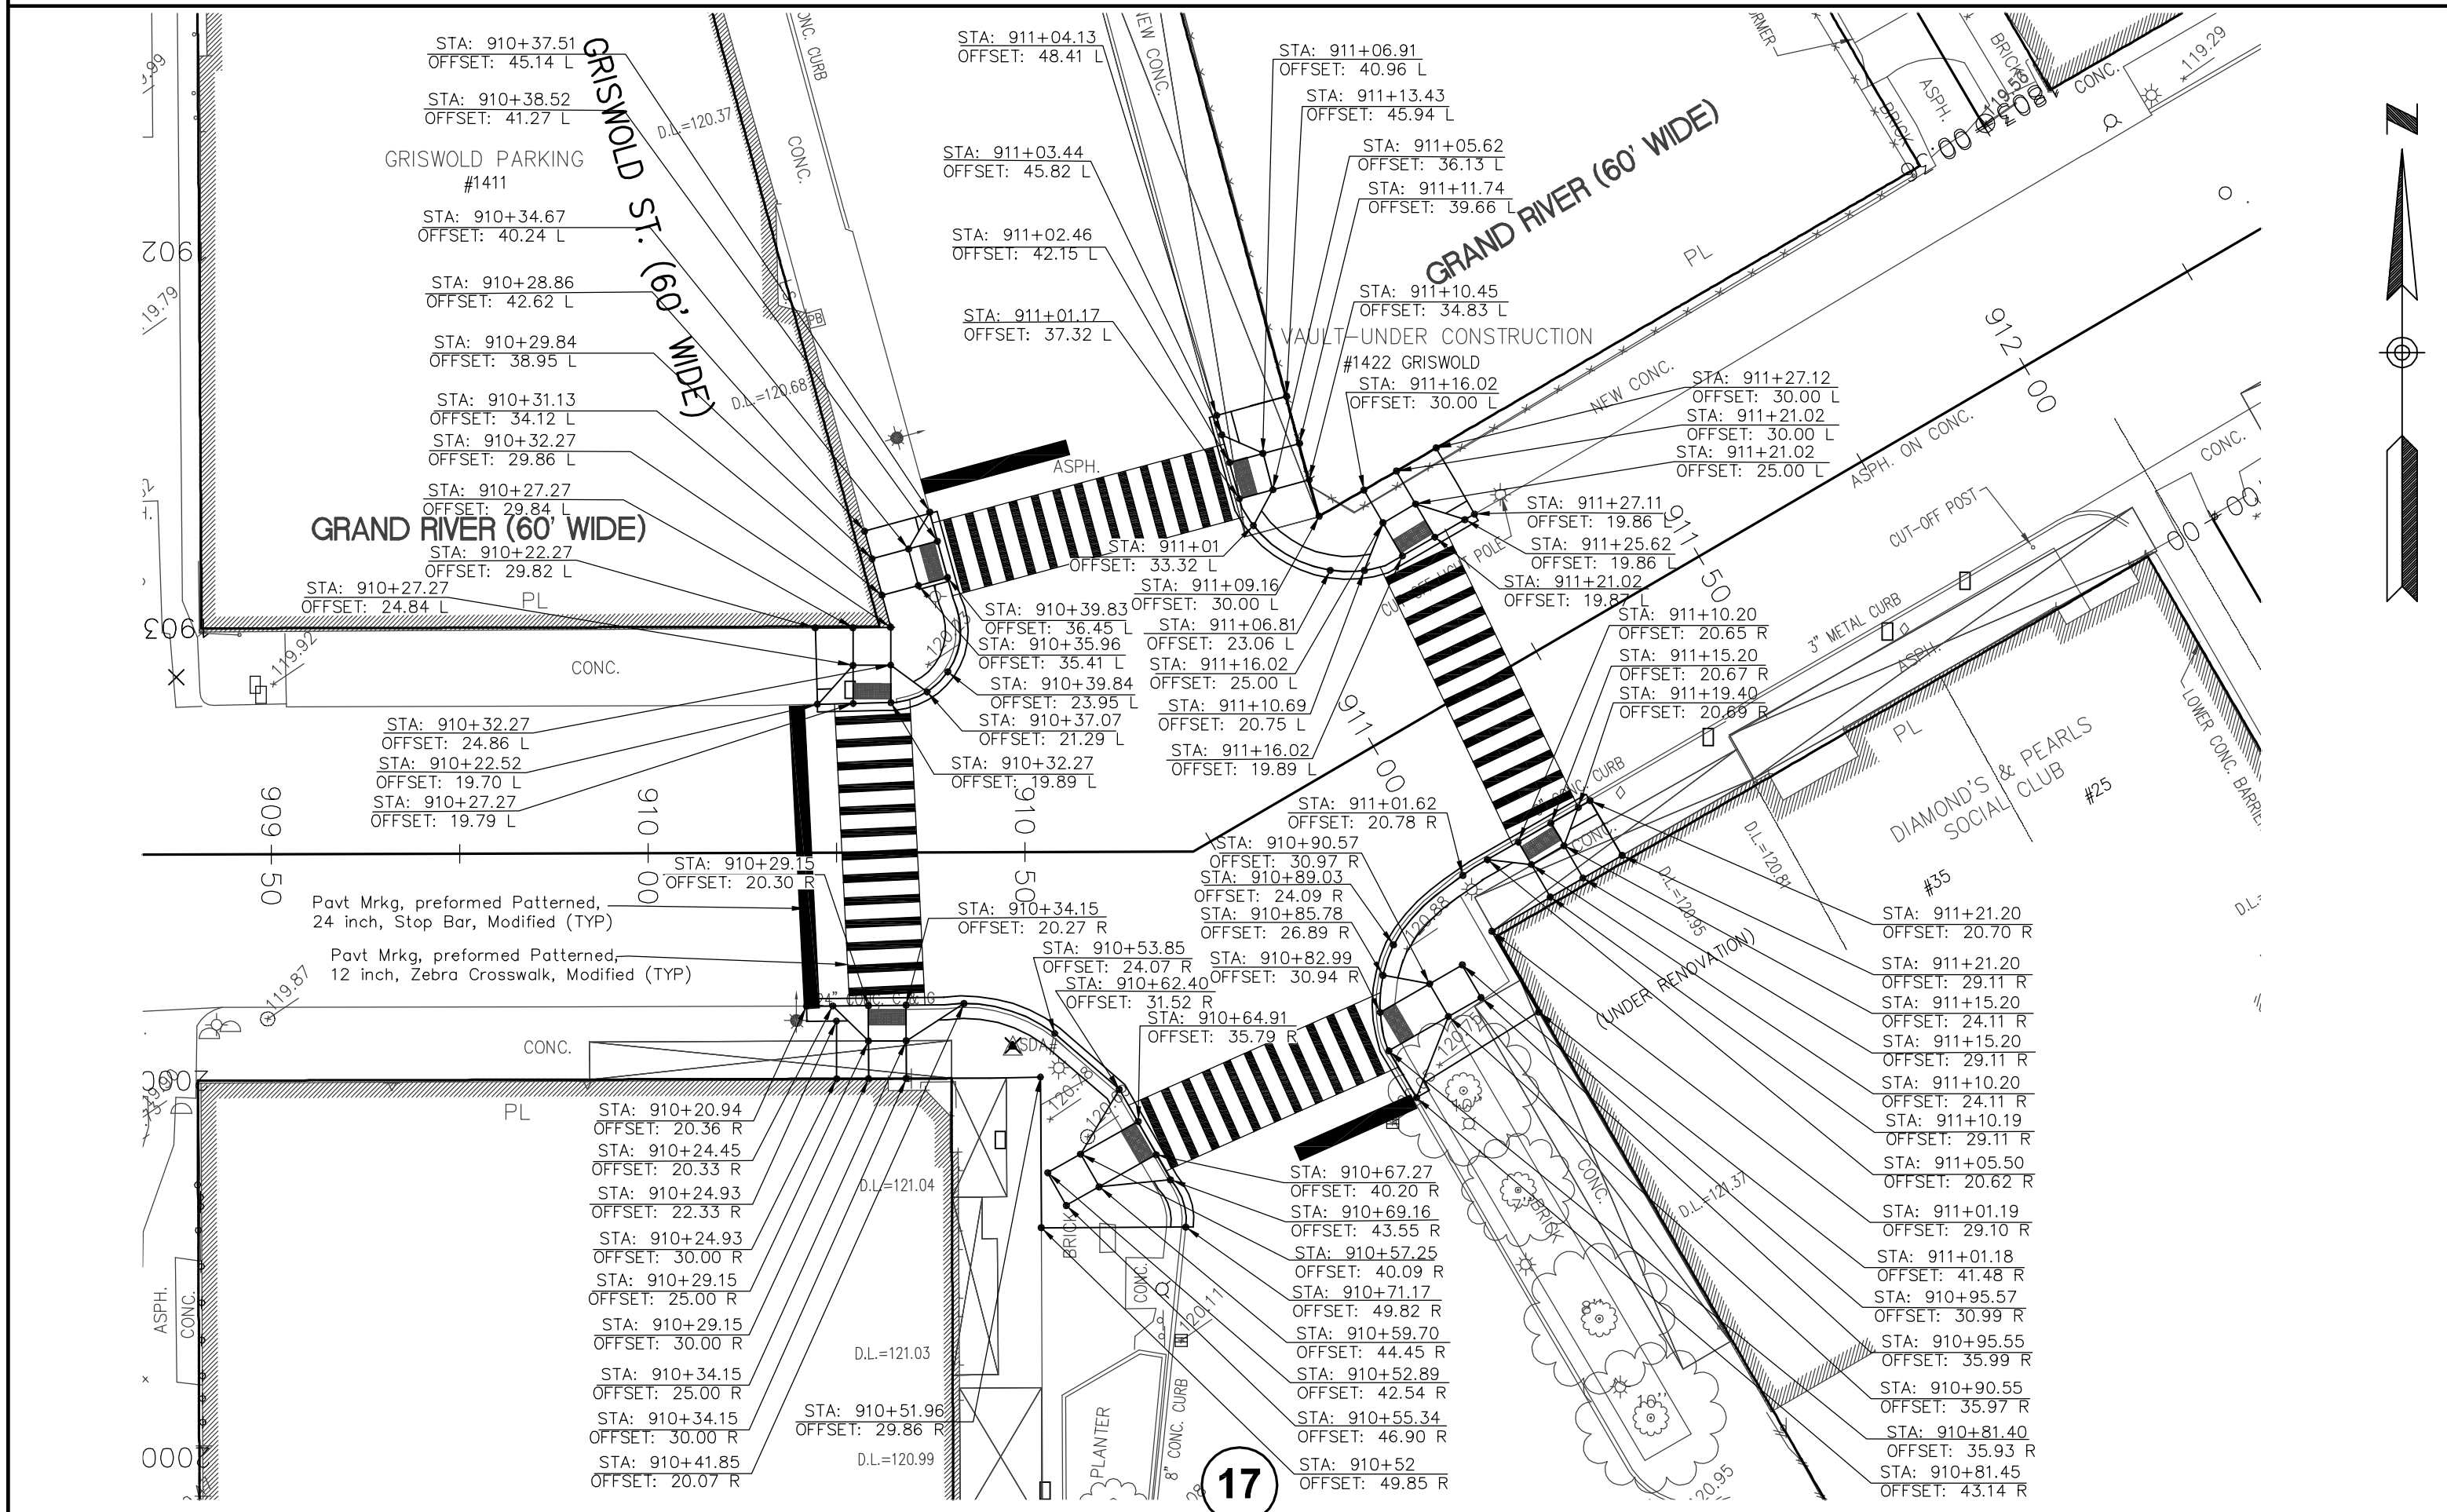
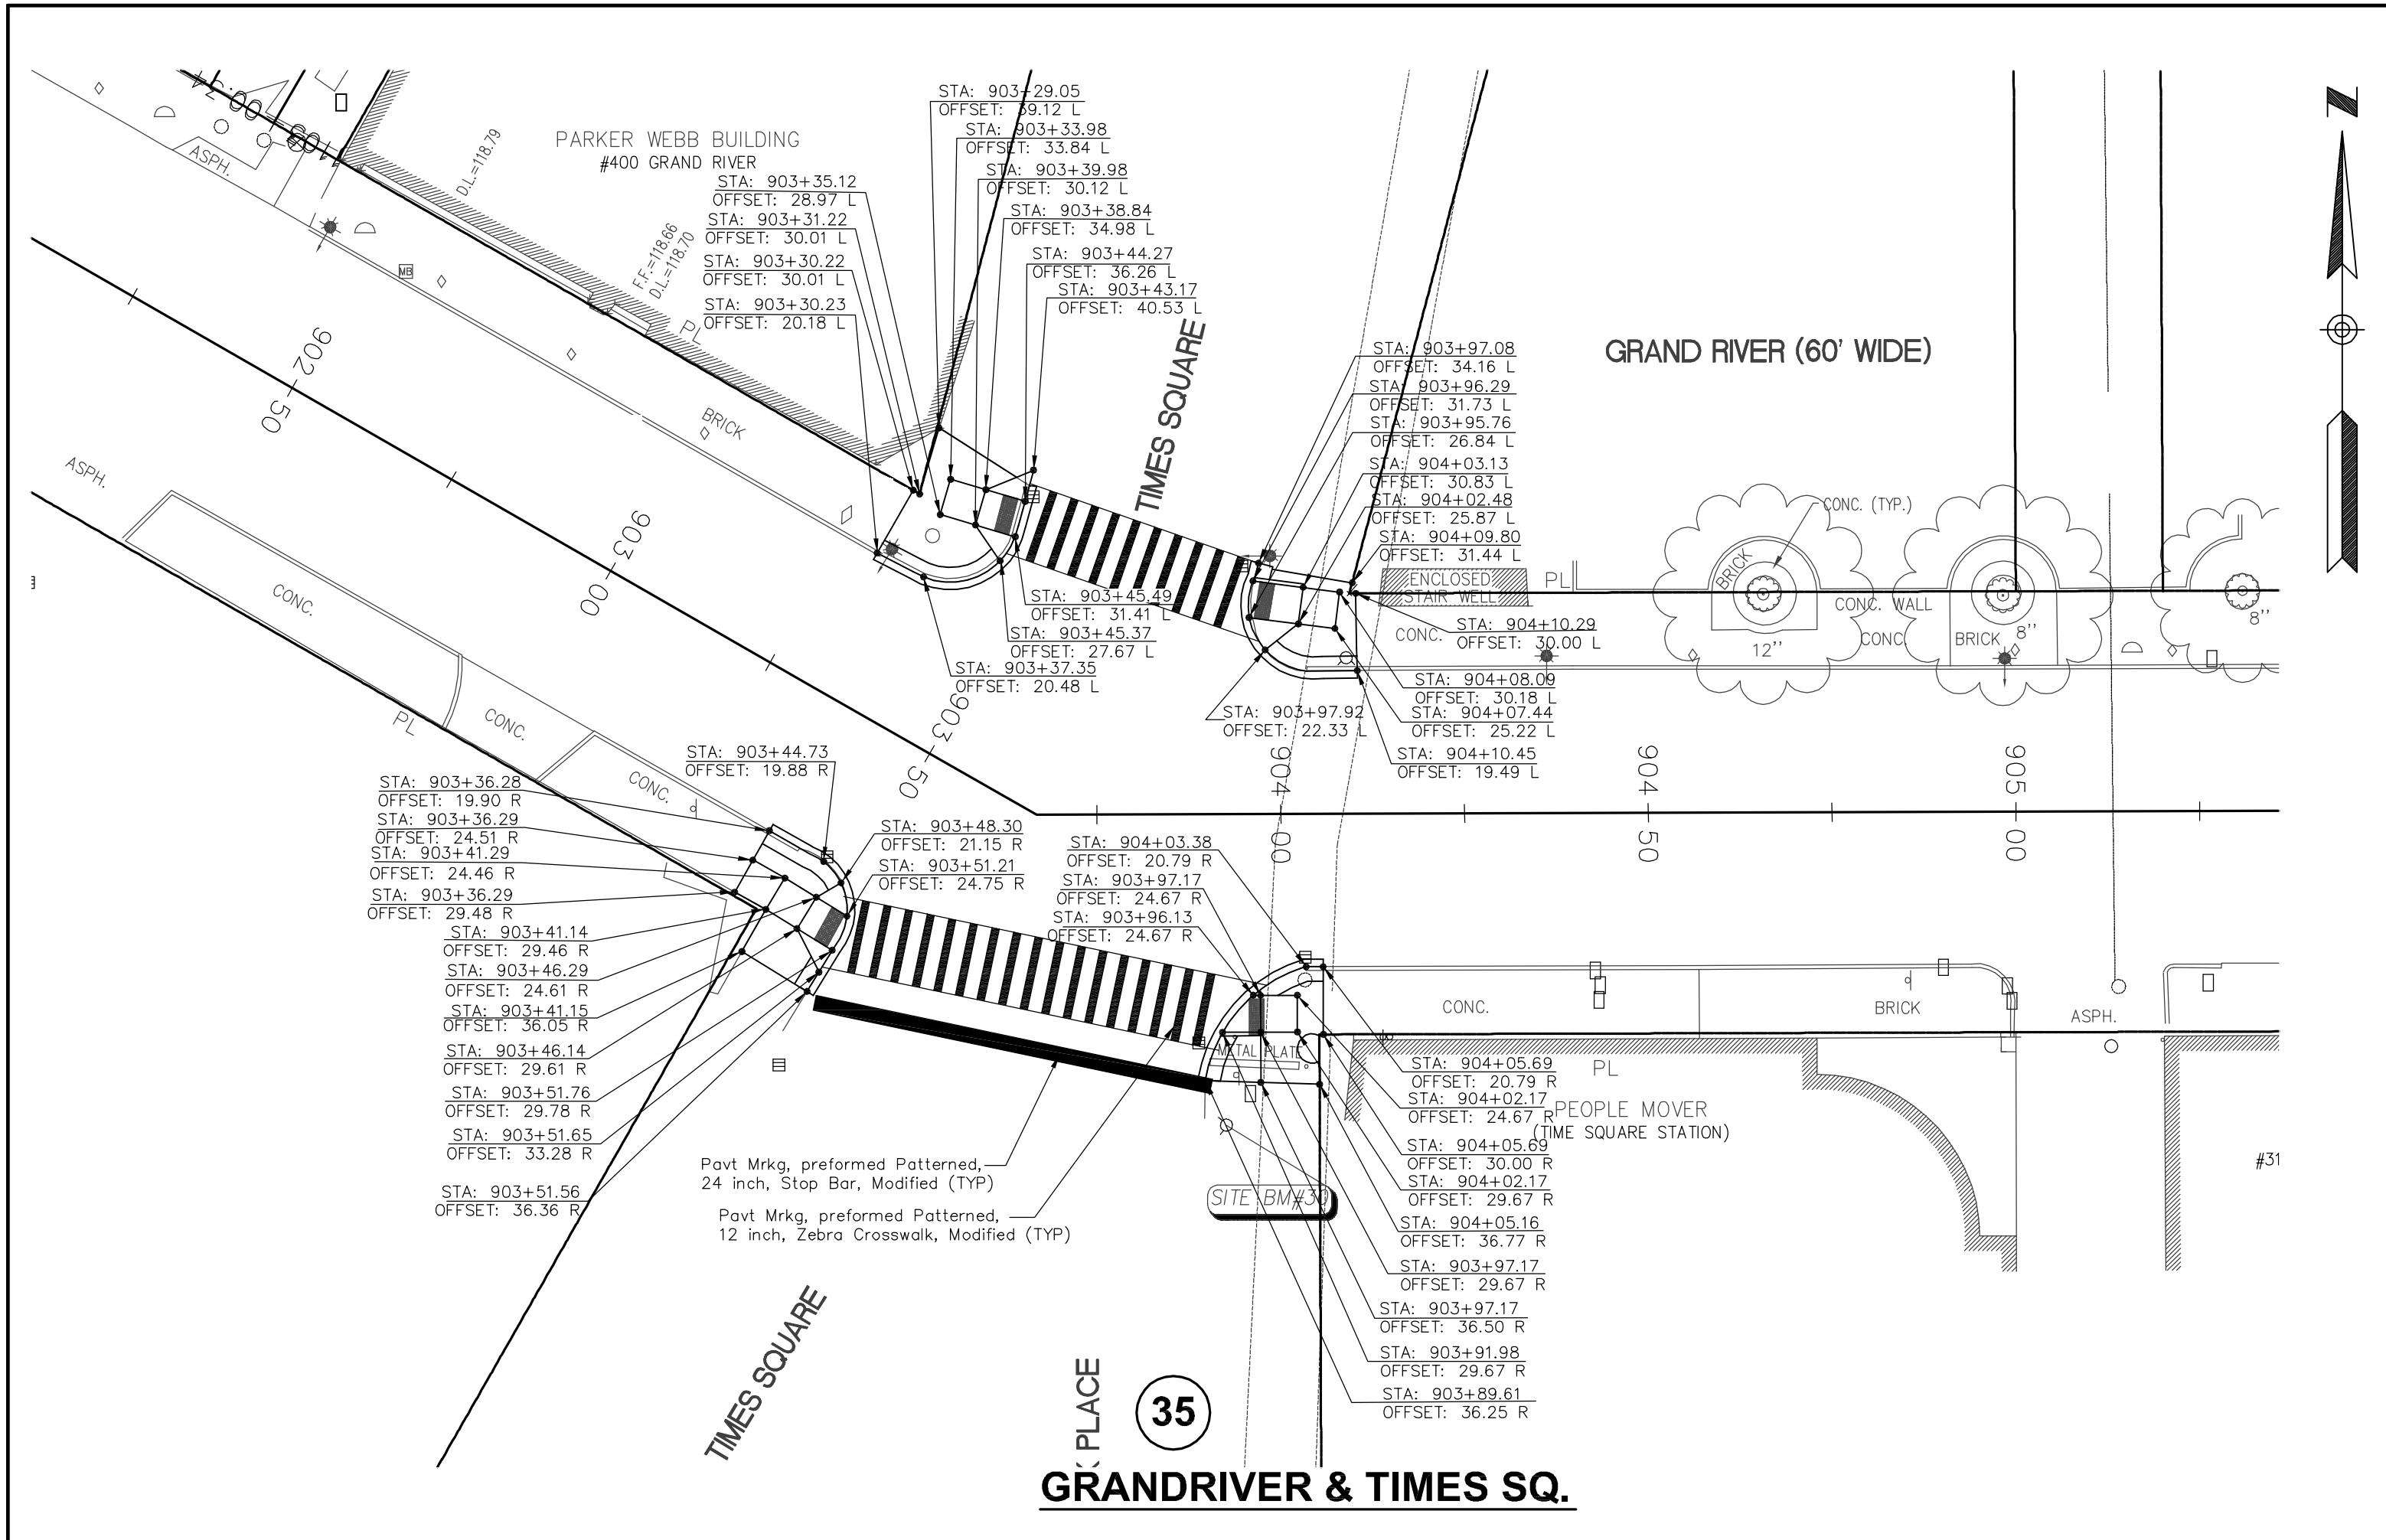


Spalding DeDecker Associates, Inc.

Engineering Consultants
Infrastructure • Land Development • Surveying

220 W. Congress, Suite 400
Detroit, MI 48226
Phone: (313) 967-4700
Fax: (313) 967-4707

905 South Blvd. East
Rochester Hills, MI 48307
Phone: (248) 844-5400
Fax: (248) 844-5404

2505 W. Jefferson
Trenton, MI 48183
Phone: (734) 671-4344
Fax: (734) 671-4347

www.spaldingdedecker.com

DDA CITY OF DETROIT
DOWNTOWN DEVELOPMENT AUTHORITY

500 Griswold, Suite 2200,
Detroit, MI 48228
P: (313) 963-2940
F: (313) 963-8893

3 WORKING DAYS BEFORE YOU DIG CALL MISS DIG. 1-800-482-7171
For the location of public utility lines

NOTE: UTILITY INFORMATION ON THIS DRAWING MAY BE FROM INFORMATION DISCLOSED TO THIS FIRM BY THE VARIOUS UTILITY COMPANIES, CITY/COUNTY AGENCIES AND OTHER VARIOUS SOURCES. UNDERGROUND UTILITIES WHICH ARE ON PRIVATE PROPERTY ARE USUALLY NOT DELINEATED UPON A UTILITY COMPANY'S PUBLISHED PLANS. THEIR LOCATION, IF SHOWN UPON THIS SURVEY, ARE APPROXIMATED FROM FOUND PAINT MARKS/STAKES, ETC. AS LOCATED BY THIS FIRM FROM SOURCES WHICH ARE UNKNOWN. NO GUARANTEE IS GIVEN AS TO THE COMPLETENESS OR ACCURACY THEREOF.

PRIOR TO CONSTRUCTION, ALL LOCATIONS AND DEPTHS OF EXISTING UTILITIES (IN CONFLICT WITH PROPOSED IMPROVEMENTS) SHALL BE VERIFIED IN THE FIELD. CALL MISS DIG 3 WORKING DAYS PRIOR TO CONSTRUCTION.

COPYRIGHT © 2007 SPALDING Dedecker ASSOCIATES, INC. THIS DRAWING AND THE SUBJECT MATTER CONTAINED THEREIN IS PROPRIETARY AND IS NOT TO BE USED OR REPRODUCED WITHOUT WRITTEN PERMISSION OF SPALDING Dedecker ASSOCIATES, INC.

GRAND RIVER-TIMES SQ. SHELBY-STATE GRISWOLD-GRAND RIVER GRISWOLD-CLIFFORD
ADA RAMP DESIGN
GEOMETRIC CONTROL

SECTION	TOWN	RANGE	CITY OF DETROIT	COUNTY	WAYNE
NO.	DATE	REVISION			
	10/31/07	REV. PER CED			

SHEET 82	
DRAFTER	DATE 08-26-06
DESIGNER	DATE 09-04-07
MT	DATE
CHECKED	DATE
PROJECT MANAGER	BID PLAN DATE
M. HAMOOD	DATE
DEPARTMENT MANAGER APPROVAL	DATE

VERIFY SCALES


BAR IS ONE INCH ON ORIGINAL DRAWING
IF NOT ONE INCH ON THIS SHEET, ADJUST SCALES ACCORDINGLY

JOB NO.	DRAWING NO.
DE06001_OT	DE06001ADA-GC

SCALE: 1" = 20'

GC-1

LEGEND

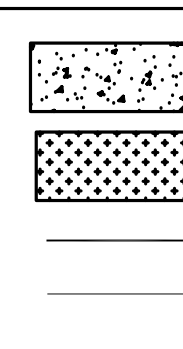

BENCHMARK DESCRIPTIONS

BM#28-353A FOUND CITY OF DETROIT CONTROL DISK IN MONUMENT BOX IN SIDEWALK AT THE NORTHEAST CORNER OF FORT STREET AND WASHINGTON BLVD. ELEV.=127.85

SITE BM#11 ARROW ON HYDRANT LOCATED ON THE NORTHWEST CORNER OF WOODWARD AVENUE AND CLIFFORD STREET. ELEV.=121.65

CONSTRUCTION QUANTITIES, THIS SHEET

PAY ITEM	UNIT	QUANTITY
Pavt Mrkg, Preformed Patterned, 12 inch, Zebra Crosswalk, Modified	Ft	500
Pavt Mrkg, Preformed Patterned, 24 inch, Stop Bar, Modified	Ft	200