



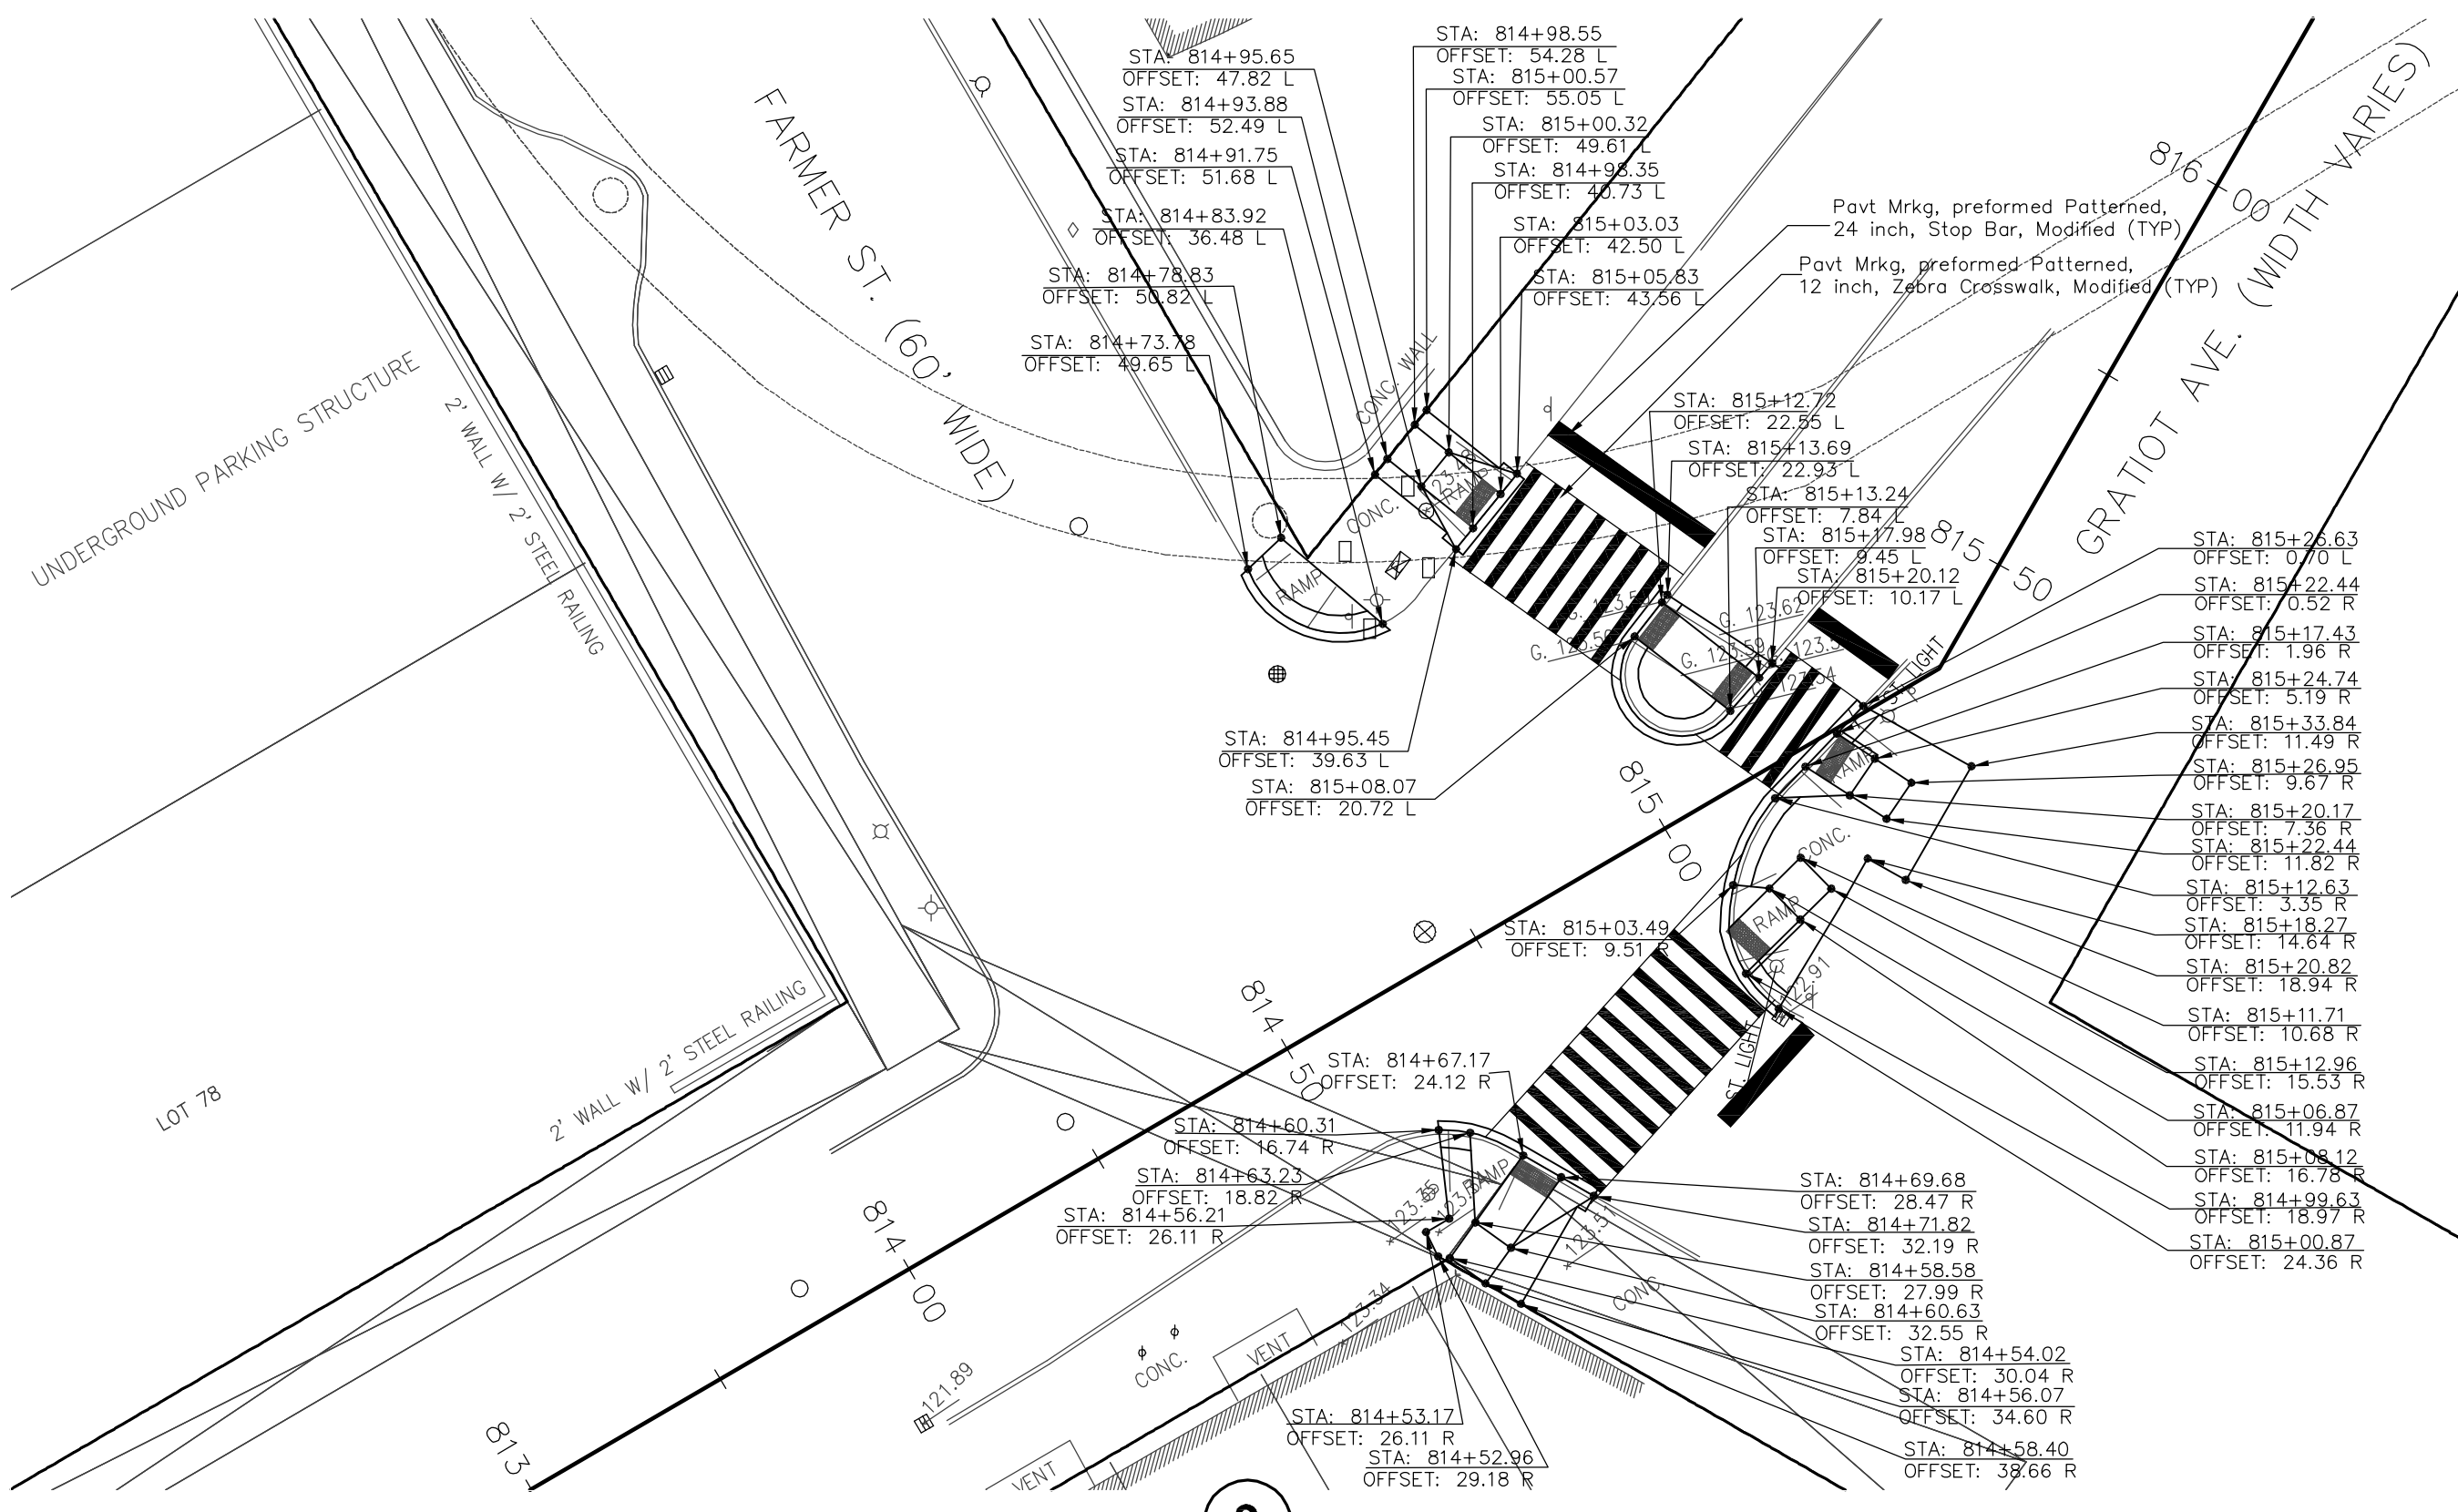

9
GRATIOT & FARMER

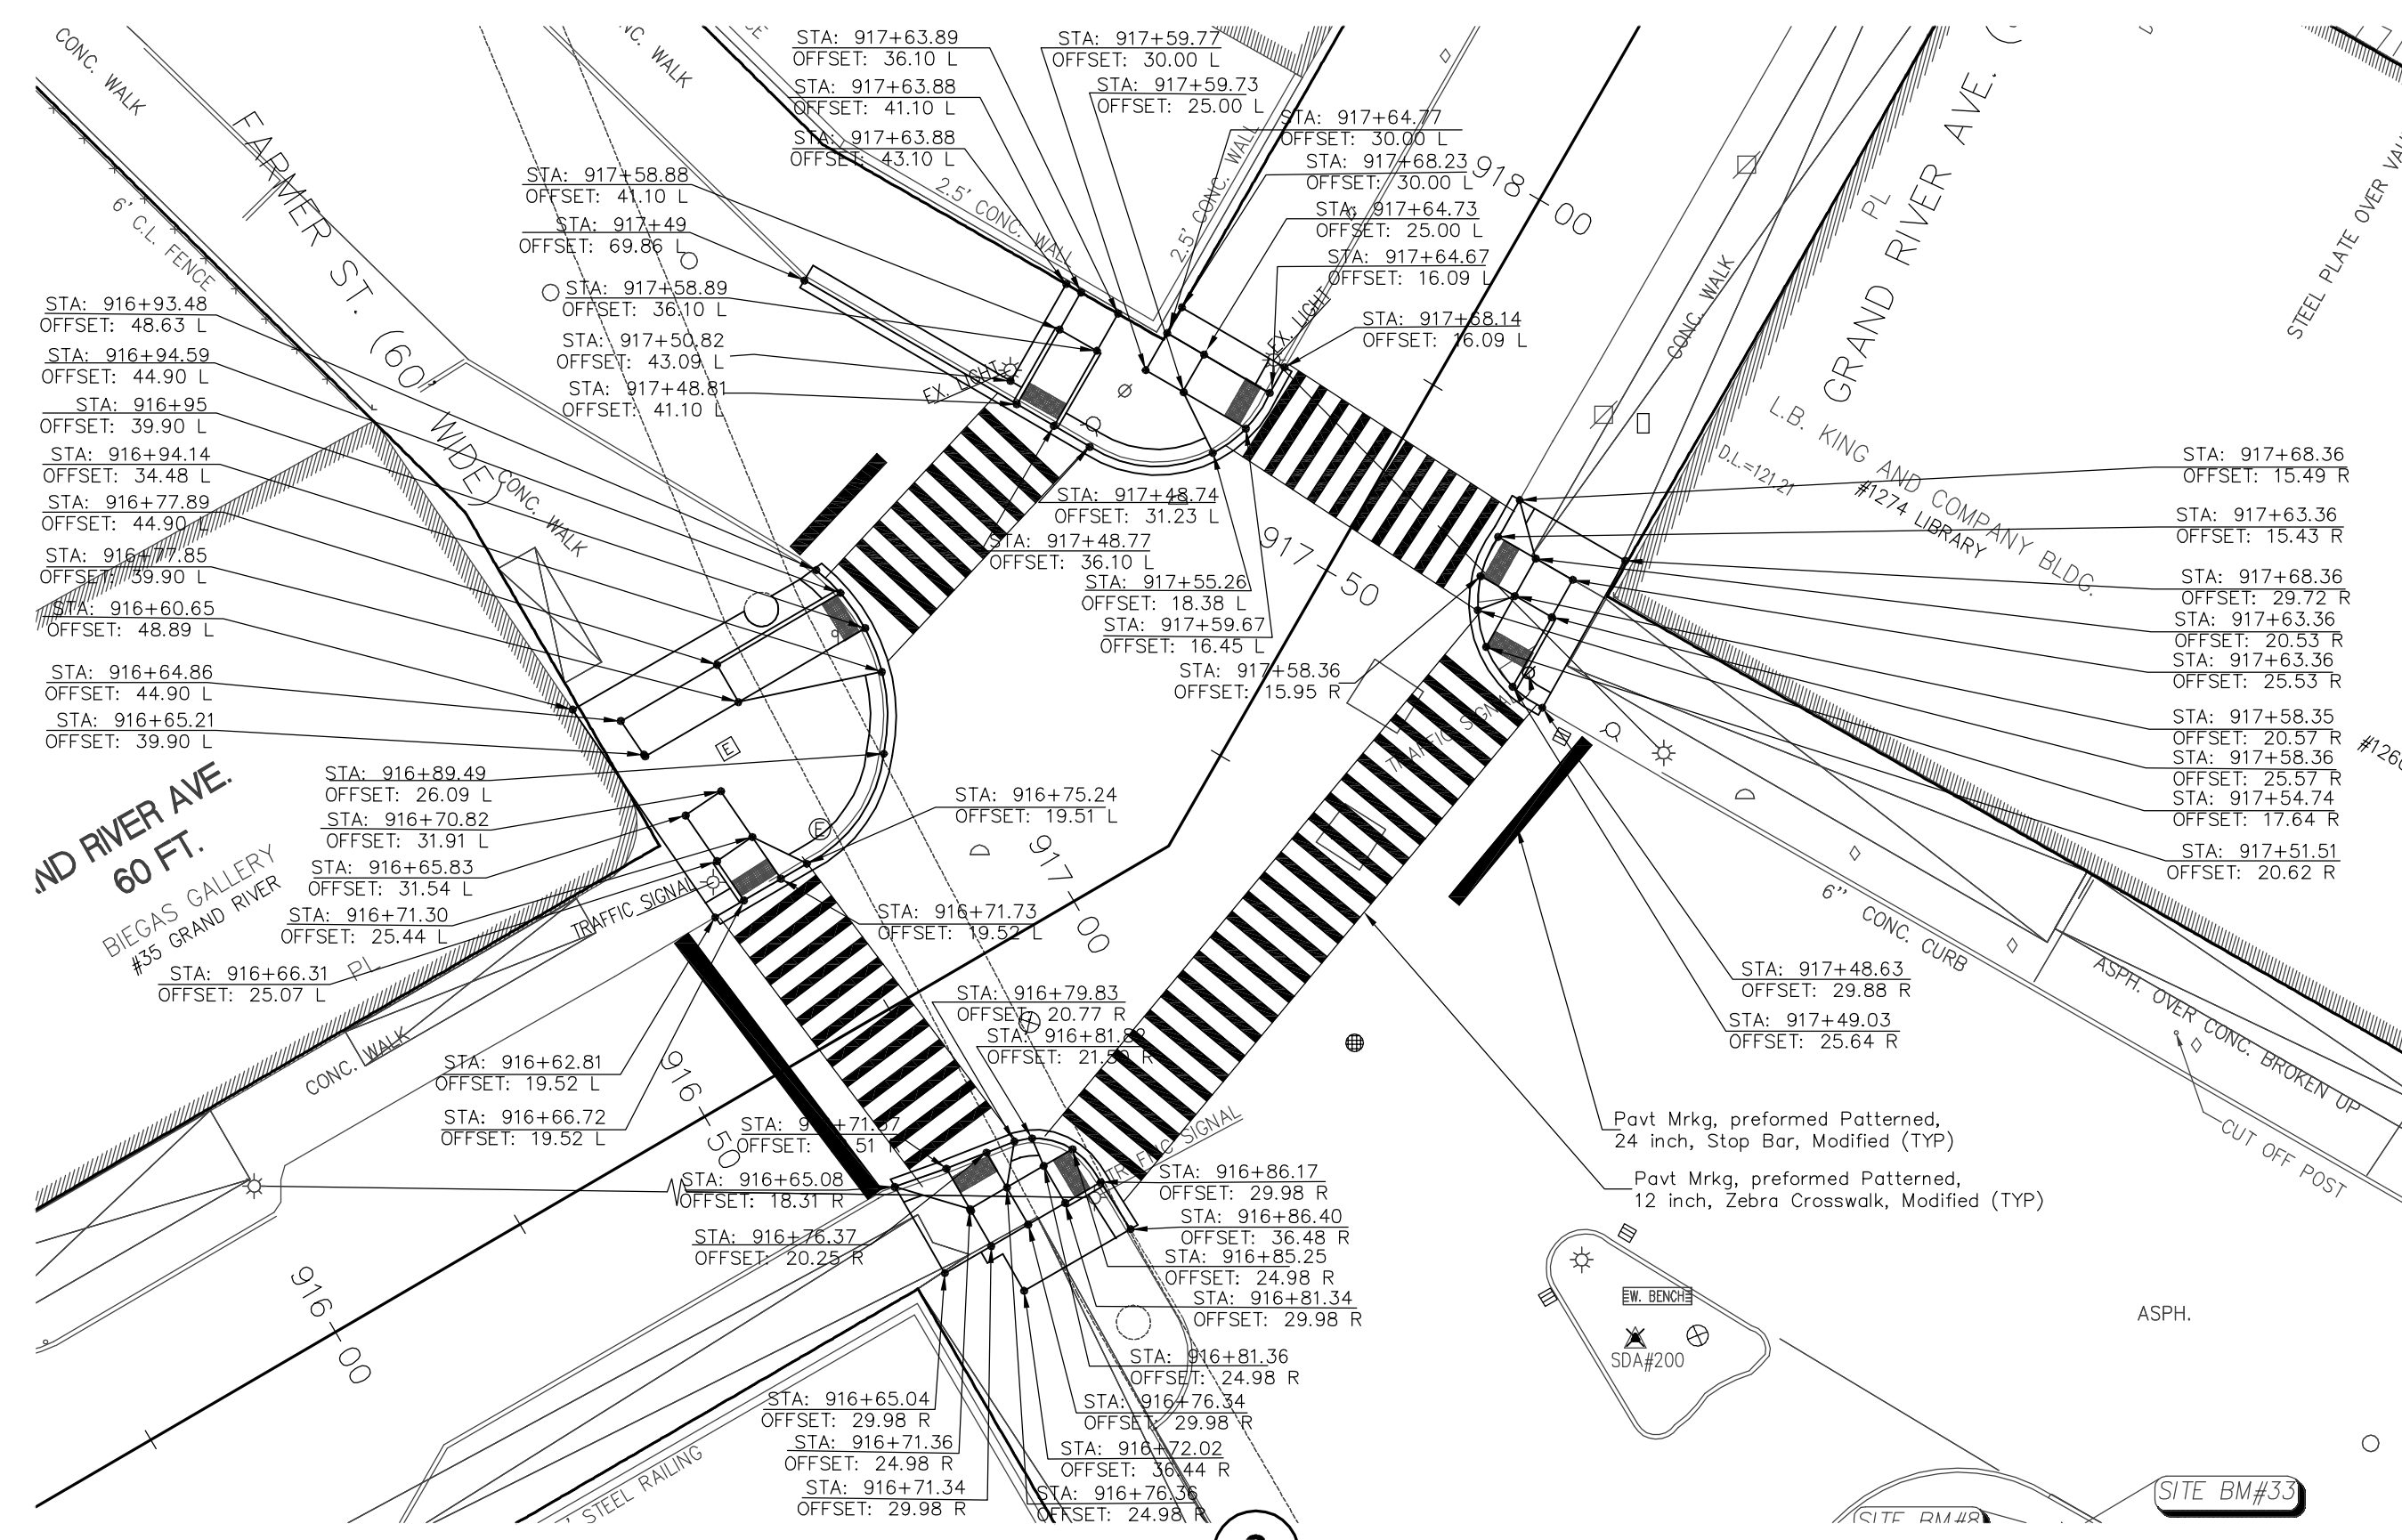

8
GRANDRIVER & FARMER

LEGEND

- | | | | | | |
|-----------------------------------|-------------------------|---|----------------------|---------------------------|-------------------------|
| SIDEWALK, CONC., 4 INCH. MODIFIED | MANHOLE | UTILITY POLE W/ LAMP EXTENSION (ARROW INDICATES DIRECTION OF ARM) | PHONE OR PHONE BOOTH | TRAVERSE POINT | EDGE OF METAL ELEVATION |
| HAND PATCHING | GATE VALVE & WELL | LIGHT POLE | GUARD RAIL | AREALWAYS | TOP OF WALK ELEVATION |
| JOINT LINE | FIRE HYDRANT | LIGHT POLE WITH LAMP EXTENSION | METAL OR CONC. POST | SPOT ELEVATION | GROUND ELEVATION |
| SCORING LINE | HAND HOLE | TRAFFIC SIGNAL | MAILBOX | TOP OF CURB ELEVATION | CONCRETE |
| | ELECTRIC RISER OR METER | POLE WITH TRAFFIC SIGNAL (OVER ROAD) | SIGN | GUTTER ELEVATION | ASPHALT |
| | TELEPHONE RISER | GROUND LEVEL OR DECORATIVE LIGHTING | PARKING METER | FINISH FLOOR ELEVATION | LANDSCAPED |
| | CABLE TV RISER | FLAG POLE | BENCH | TOP OF PAVEMENT ELEVATION | DOOR LEDGE ELEVATION |

BENCHMARK DESCRIPTIONS

- | | |
|-------------------|---|
| BM#28-353A | FOUND CITY OF DETROIT CONTROL DISK IN MONUMENT BOX IN SIDEWALK AT THE NORTHEAST CORNER OF FORT STREET AND WASHINGTON BLVD. ELEV.=127.85 |
| SITE BM#11 | ARROW ON HYDRANT LOCATED ON THE NORTHWEST CORNER OF WOODWARD AVENUE AND CLIFFORD STREET. ELEV.=121.65 |

Spalding DeDecker
Associates, Inc.



Engineering Consultants
Infrastructure • Land Development • Surveying

220 W. Congress, Suite 400
Detroit, MI 48226
Phone: (313) 967-4700
Fax: (313) 967-4707

905 South Blvd. East
Rochester Hills, MI 48307
Phone: (248) 844-5400
Fax: (248) 844-5404

2505 W. Jefferson
Trenton, MI 48183
Phone: (734) 671-4344
Fax: (734) 671-4347

www.spaldingdedecker.com

DDA CITY OF DETROIT

DOWNTOWN DEVELOPMENT AUTHORITY

500 Griswold, Suite 2200,
Detroit, MI 48228
P: (313) 963-2940
F: (313) 963-8893



NOTE: UTILITY INFORMATION ON THIS DRAWING MAY BE FROM INFORMATION DISCLOSED TO THIS FIRM BY THE VARIOUS UTILITY COMPANIES, CITY/COUNTY AGENCIES AND OTHER VARIOUS SOURCES. UNDERGROUND UTILITIES WHICH ARE ON PRIVATE PROPERTY ARE USUALLY NOT DELEGATED UPON A UTILITY COMPANY'S PUBLISHED PLANS. THEIR LOCATION, IF SHOWN UPON THIS SURVEY, ARE APPROXIMATED FROM FOUND PAINT MARKS/STAKES, ETC. AS LOCATED BY THIS FIRM FROM SOURCES WHICH ARE UNKNOWN. NO GUARANTEE IS GIVEN AS TO THE COMPLETENESS OR ACCURACY THEREOF.

PRIOR TO CONSTRUCTION, ALL LOCATIONS AND DEPTHS OF EXISTING UTILITIES (IN CONFLICT WITH PROPOSED IMPROVEMENTS) SHALL BE VERIFIED IN THE FIELD. CALL MISS DIG 3 WORKING DAYS PRIOR TO CONSTRUCTION.

COPYRIGHT © 2007 SPALDING DEDDECKER ASSOCIATES, INC. THIS DRAWING AND THE SUBJECT MATTER CONTAINED THEREON IS PROPRIETARY AND IS NOT TO BE USED OR REPRODUCED WITHOUT WRITTEN PERMISSION OF SPALDING DEDDECKER ASSOCIATES, INC.

GRATIOT-FARMER
GRAND RIVER-FARMER

ADA RAMP DESIGN
GEOMETRIC CONTROL

SECTION
TOWN RANGE
CITY OF DETROIT
WAYNE COUNTY

NO.	DATE	REVISION
	11/02/07	REV. PER CED
	01/10/08	REV. PER CED

SHEET NO. 083

DRAFTER	DATE
DESIGNER	DATE
MT	09-04-07
CHECKED	DATE
PROJECT MANAGER	BID PLAN DATE
M. HAMOOD	
DEPARTMENT MANAGER	APPROVAL DATE

VERIFY SCALES
BAR IS ONE INCH ON ORIGINAL DRAWING
IF NOT ONE INCH ON THIS SHEET,
ADJUST SCALES ACCORDINGLY

JOB NO.	DRAWING NO.
DE06001_OT	DE06001ADA-GC
SCALE:	SHEET NO.
1" = 20'	GC-2