



NOTE: UTILITY INFORMATION ON THIS DRAWING MAY BE FROM INFORMATION DISCLOSED TO THIS FIRM BY THE VARIOUS UTILITY COMPANIES, CITY/COUNTY AGENCIES AND OTHER VARIOUS SOURCES. UNDERGROUND UTILITIES WHICH ARE ON PRIVATE PROPERTY ARE USUALLY NOT DELINEATED UPON A UTILITY COMPANY'S PUBLISHED PLANS. THEIR LOCATION, IF SHOWN UPON THIS SURVEY, ARE APPROXIMATED FROM FOUND PAINT MARKS/STAKES, ETC. AS LOCATED BY THIS FIRM FROM SOURCES WHICH ARE UNKNOWN. NO GUARANTEE IS GIVEN AS TO THE COMPLETENESS OR ACCURACY THEREOF.

PRIOR TO CONSTRUCTION, ALL LOCATIONS AND DEPTHS OF EXISTING UTILITIES (IN CONFLICT WITH PROPOSED IMPROVEMENTS) SHALL BE VERIFIED IN THE FIELD. CALL MISS DIG 3 WORKING DAYS PRIOR TO CONSTRUCTION.

COPYRIGHT © 2007 SPALDING DEDDECKER ASSOCIATES, INC. THIS DRAWING AND THE SUBJECT MATTER CONTAINED THEREON IS PROPRIETARY AND IS NOT TO BE USED OR REPRODUCED WITHOUT WRITTEN PERMISSION OF SPALDING DEDDECKER ASSOCIATES, INC.

CLIFFORD-BAGLEY
CLIFFORD-TIMES SQ.
ADA RAMP DESIGN
GEOMETRIC CONTROL


SECTION	TOWN	RANGE
	CITY OF DETROIT	WAYNE COUNTY

NO.	DATE	REVISION
	11/01/07	REV. PER CED
	01/10/08	REV. PER CED

SHEET NO. 084


DRAFTER	DATE
M. HAMOOD	08-26-06
DESIGNER	DATE
M.T.	09-04-07
CHECKED	DATE
PROJECT MANAGER	BID PLAN DATE
M. HAMOOD	
DEPARTMENT MANAGER APPROVAL	DATE

VERIFY SCALES	
BAR IS ONE INCH ON ORIGINAL DRAWING IF NOT ONE INCH ON THIS SHEET, ADJUST SCALES ACCORDINGLY	
JOB NO.	DRAWING NO.
DE06001_OT	DE06001ADA-CC
SCALE:	SHEET NO.
1" = 20'	GC-3

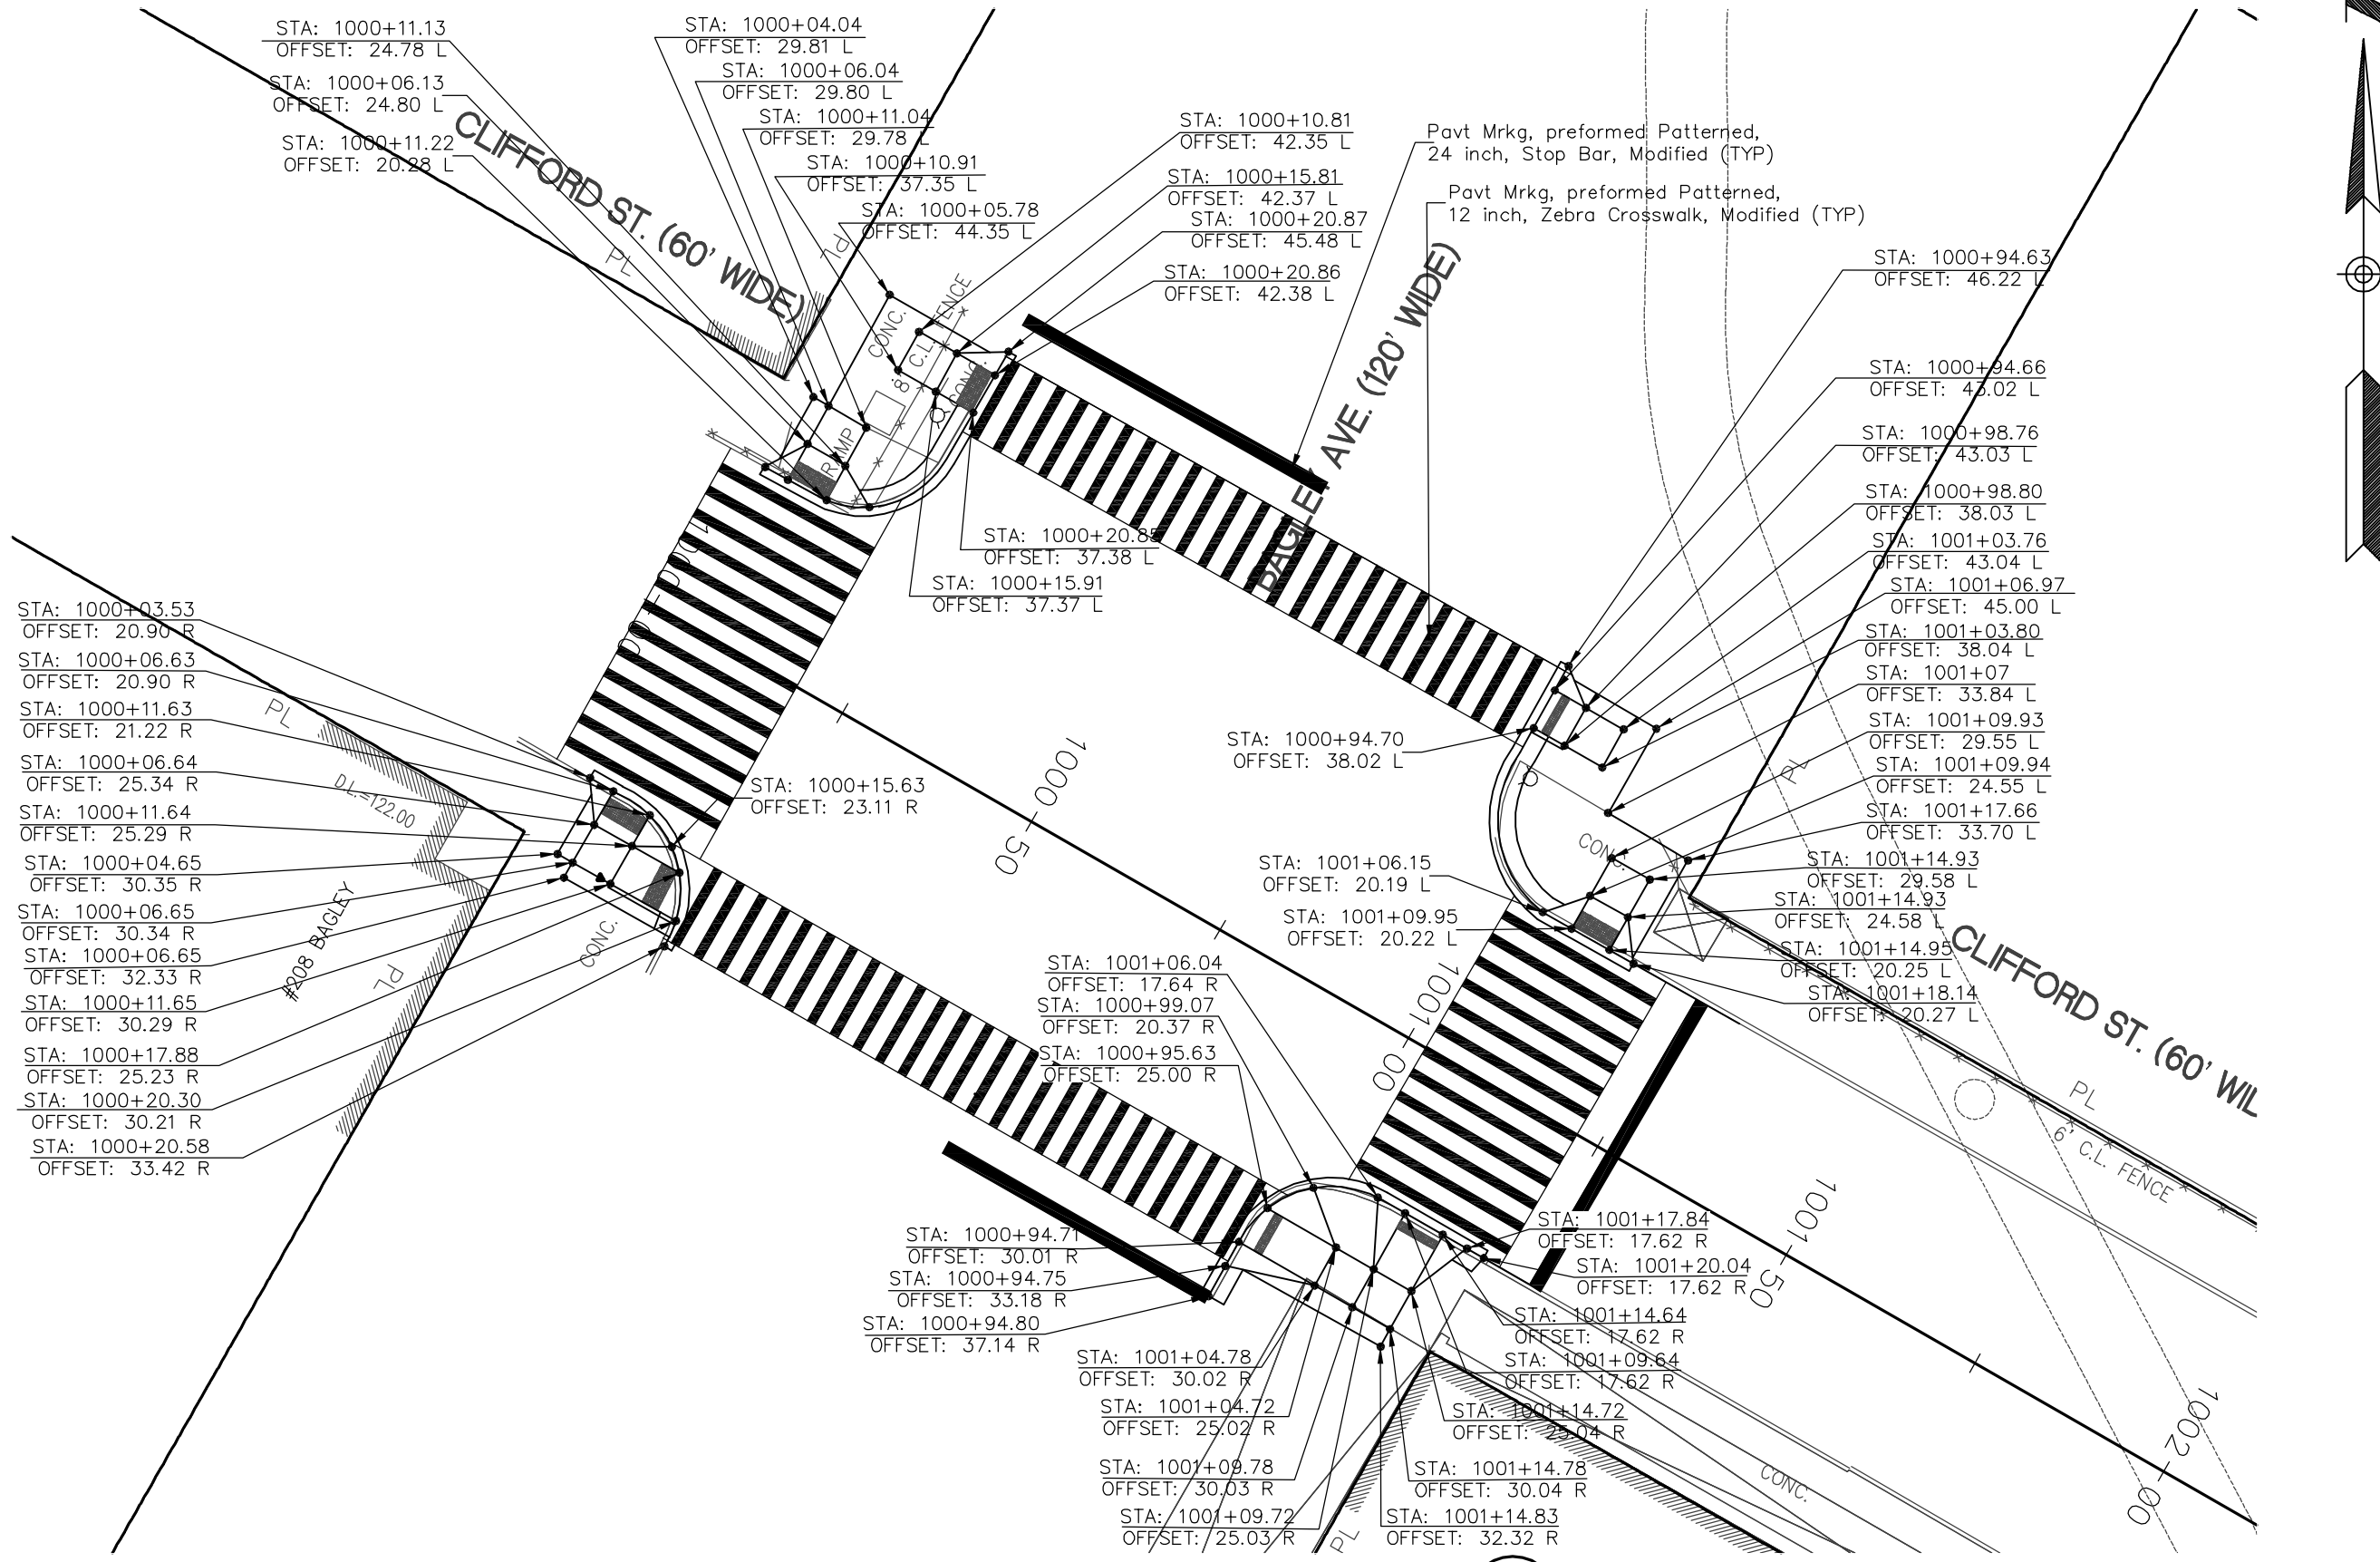

37

BAGLEY & CLIFFORD

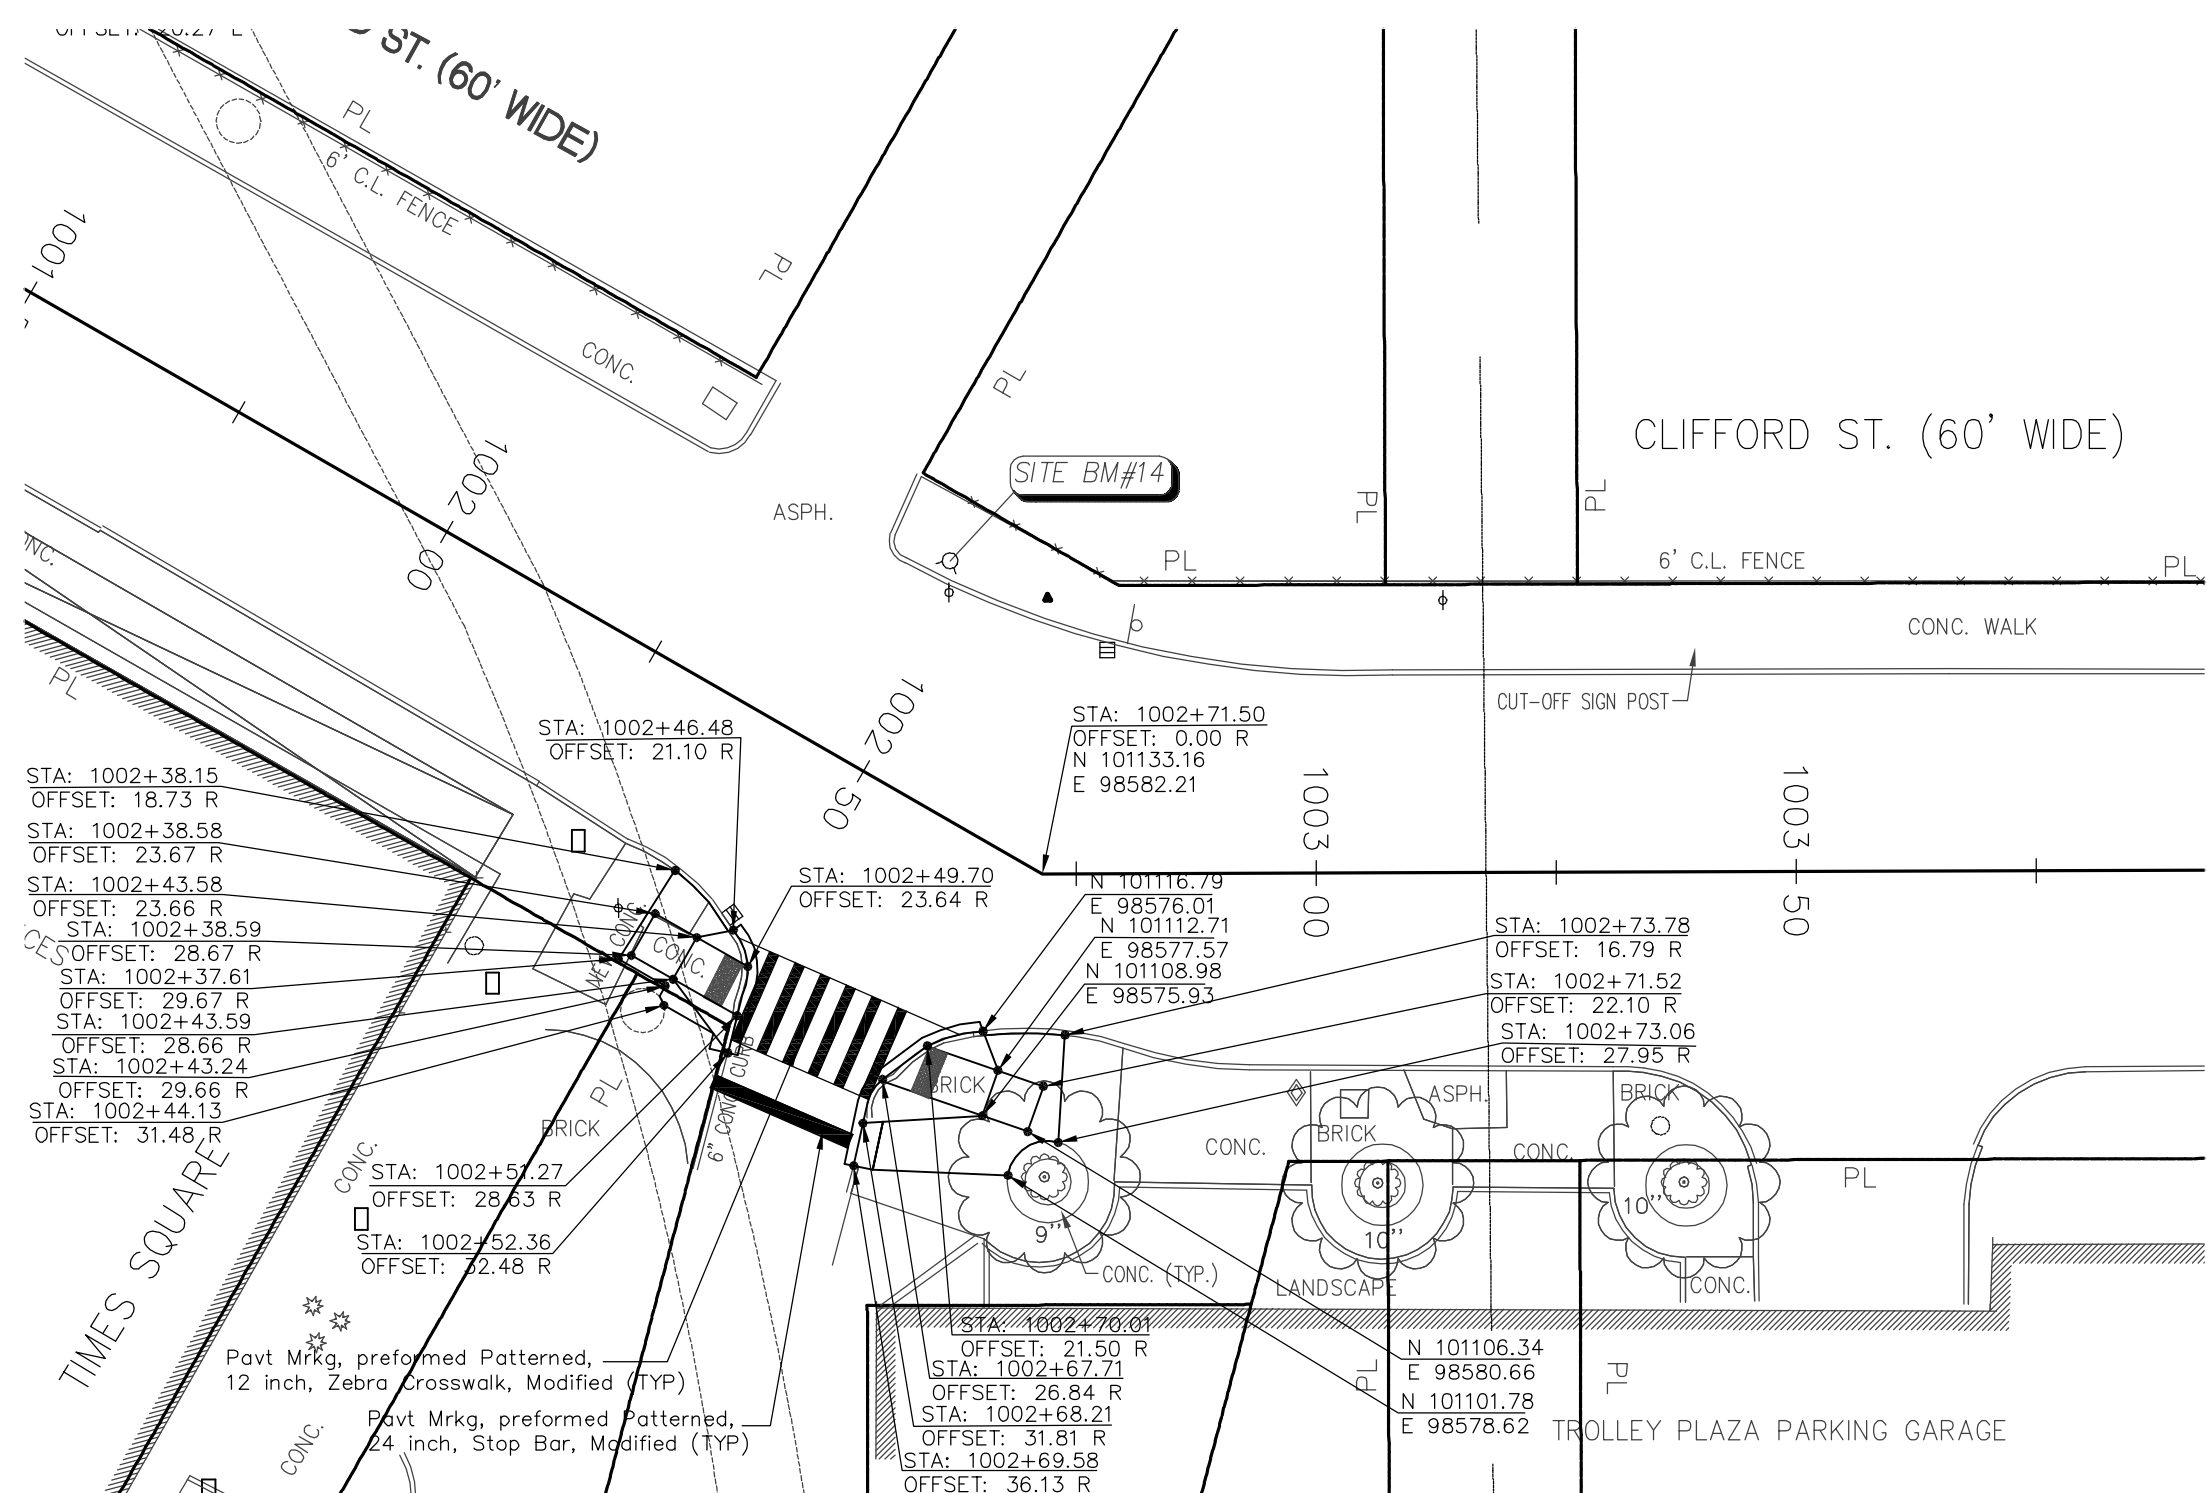

34

CLIFFORD & TIMES SQ.

LEGEND

	SIDEWALK, CONC., 4 INCH, MODIFIED		MANHOLE		UTILITY POLE UTILITY POLE W/ LAMP EXTENSION (ARROW INDICATES DIRECTION OF ARM)		PHONE OR PHONE BOOTH		TRAVERSE POINT		EDGE OF METAL ELEVATION
	HAND PATCHING		CATCH BASIN		LIGHT POLE		CHAIN LINK FENCE (C.L.)		AREAWAYS		TOP OF WALL ELEVATION
	JOINT LINE		GATE VALVE & WELL		LIGHT POLE WITH LAMP EXTENSION		GUARD RAIL		SPOT ELEVATION		TOP OF GROUND ELEVATION
	SCORING LINE		WATER SHUT OFF VALVE		TRAFFIC SIGNAL		METAL OR CONC. POST		TOP OF CURB ELEVATION		TOP OF FINISH FLOOR ELEVATION
			HAND HOLE		POLE WITH TRAFFIC SIGNAL (OVER ROAD)		MAILBOX		GUTTER ELEVATION		DOOR LEDGE ELEVATION
			ELECTRIC RISER OR METER		FLAG POLE		SIGN		TOP OF PAVEMENT ELEVATION		
			TELEPHONE RISER				PARKING METER				
			CABLE TV RISER				BENCH				

BENCHMARK DESCRIPTIONS

BM#28-353A	FOUND CITY OF DETROIT CONTROL DISK IN MONUMENT BOX IN SIDEWALK AT THE NORTHEAST CORNER OF FORT STREET AND WASHINGTON BLVD.
SITE BM#11	ARROW ON HYDRANT LOCATED ON THE NORTHWEST CORNER OF WOODWARD AVENUE AND CLIFFORD STREET.