

Spalding DeDecker
Associates, Inc.



Engineering Consultants
Infrastructure • Land Development • Surveying

220 W. Congress, Suite 400
Detroit, MI 48226
Phone: (313) 967-4700
Fax: (313) 967-4707

905 South Blvd. East
Rochester Hills, MI 48307
Phone: (248) 844-5400
Fax: (248) 844-5404

2505 W. Jefferson
Trenton, MI 48183
Phone: (734) 671-4344
Fax: (734) 671-4347

www.spaldingdedecker.com

DDA CITY OF DETROIT

DOWNTOWN DEVELOPMENT AUTHORITY

500 Griswold, Suite 2200,
Detroit, MI 48226
P: (313) 963-2940
F: (313) 963-8893



NOTE: UTILITY INFORMATION ON THIS DRAWING MAY BE FROM INFORMATION DISCLOSED TO THIS FIRM BY THE VARIOUS UTILITY COMPANIES, CITY/COUNTY AGENCIES AND OTHER VARIOUS SOURCES. UNDERGROUND UTILITIES WHICH ARE ON PRIVATE PROPERTY ARE USUALLY NOT DELINEATED UPON A UTILITY COMPANY'S PUBLISHED PLANS. THEIR LOCATION, IF SHOWN UPON THIS SURVEY, ARE APPROXIMATED FROM FOUND PAINT MARKS/STAKES, ETC. AS LOCATED BY THIS FIRM FROM SOURCES WHICH ARE UNKNOWN. NO GUARANTEE IS GIVEN AS TO THE COMPLETENESS OR ACCURACY THEREOF.

PRIOR TO CONSTRUCTION, ALL LOCATIONS AND DEPTHS OF EXISTING UTILITIES (IN CONDUCT WITH PROPOSED IMPROVEMENTS) SHALL BE VERIFIED IN THE FIELD. CALL MISS DIG 3 WORKING DAYS PRIOR TO CONSTRUCTION.

COPYRIGHT © 2007 SPALDING DEDDECKER ASSOCIATES, INC. THIS DRAWING AND THE SUBJECT MATTER CONTAINED THEREON IS PROPRIETARY AND IS NOT TO BE USED OR REPRODUCED WITHOUT WRITTEN PERMISSION OF SPALDING DEDDECKER ASSOCIATES, INC.

ADAMS-WOODWARD
ADAMS-WITHERELL



ADA RAMP DESIGN
GEOMETRIC CONTROL

SECTION
TOWN RANGE
CITY OF DETROIT
WAYNE COUNTY

NO. DATE REVISION

SHEET NO. 085

DRAFTER	DATE
DESIGNER	DATE
CHECKED	DATE
PROJECT MANAGER	BID PLAN DATE
DEPARTMENT MANAGER	APPROVAL DATE
VERIFY SCALES	
BAR IS ONE INCH ON ORIGINAL DRAWING	
IF NOT ONE INCH ON THIS SHEET, ADJUST SCALES ACCORDINGLY	
JOB NO.	DRAWING NO.
DE06001_OT	DE06001ADA
SCALE:	SHEET NO.
1" = 20'	GC-4

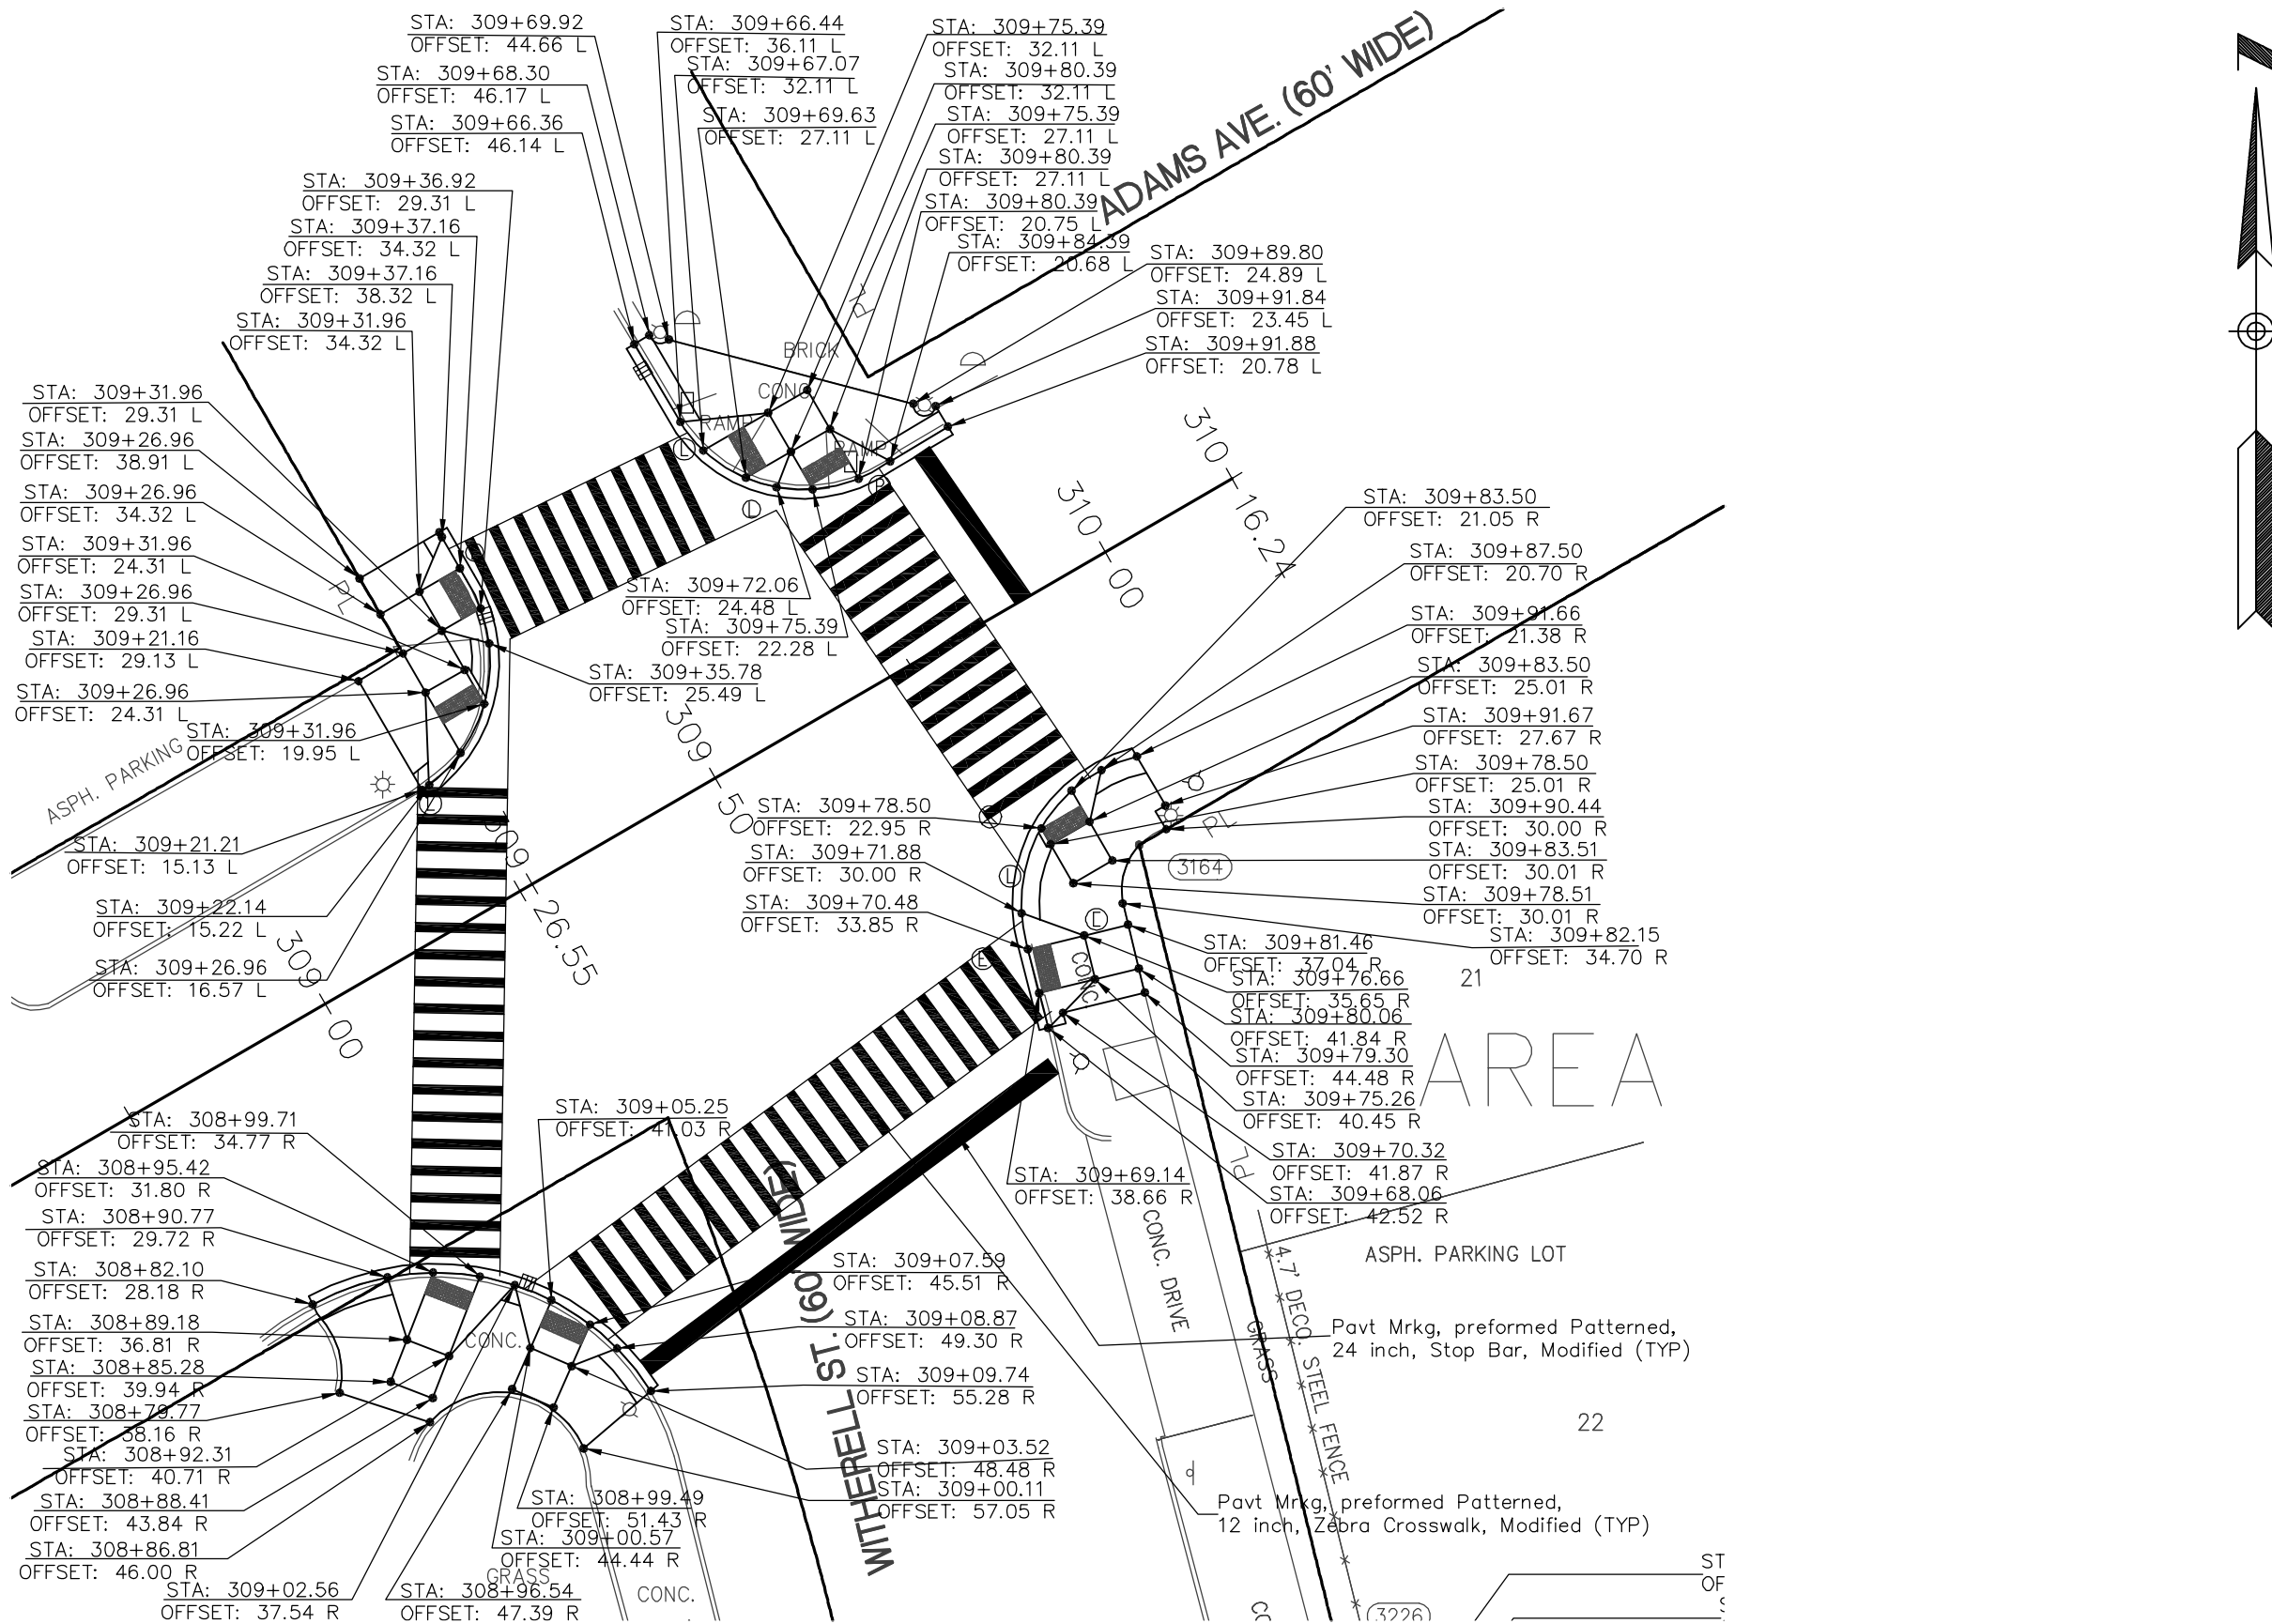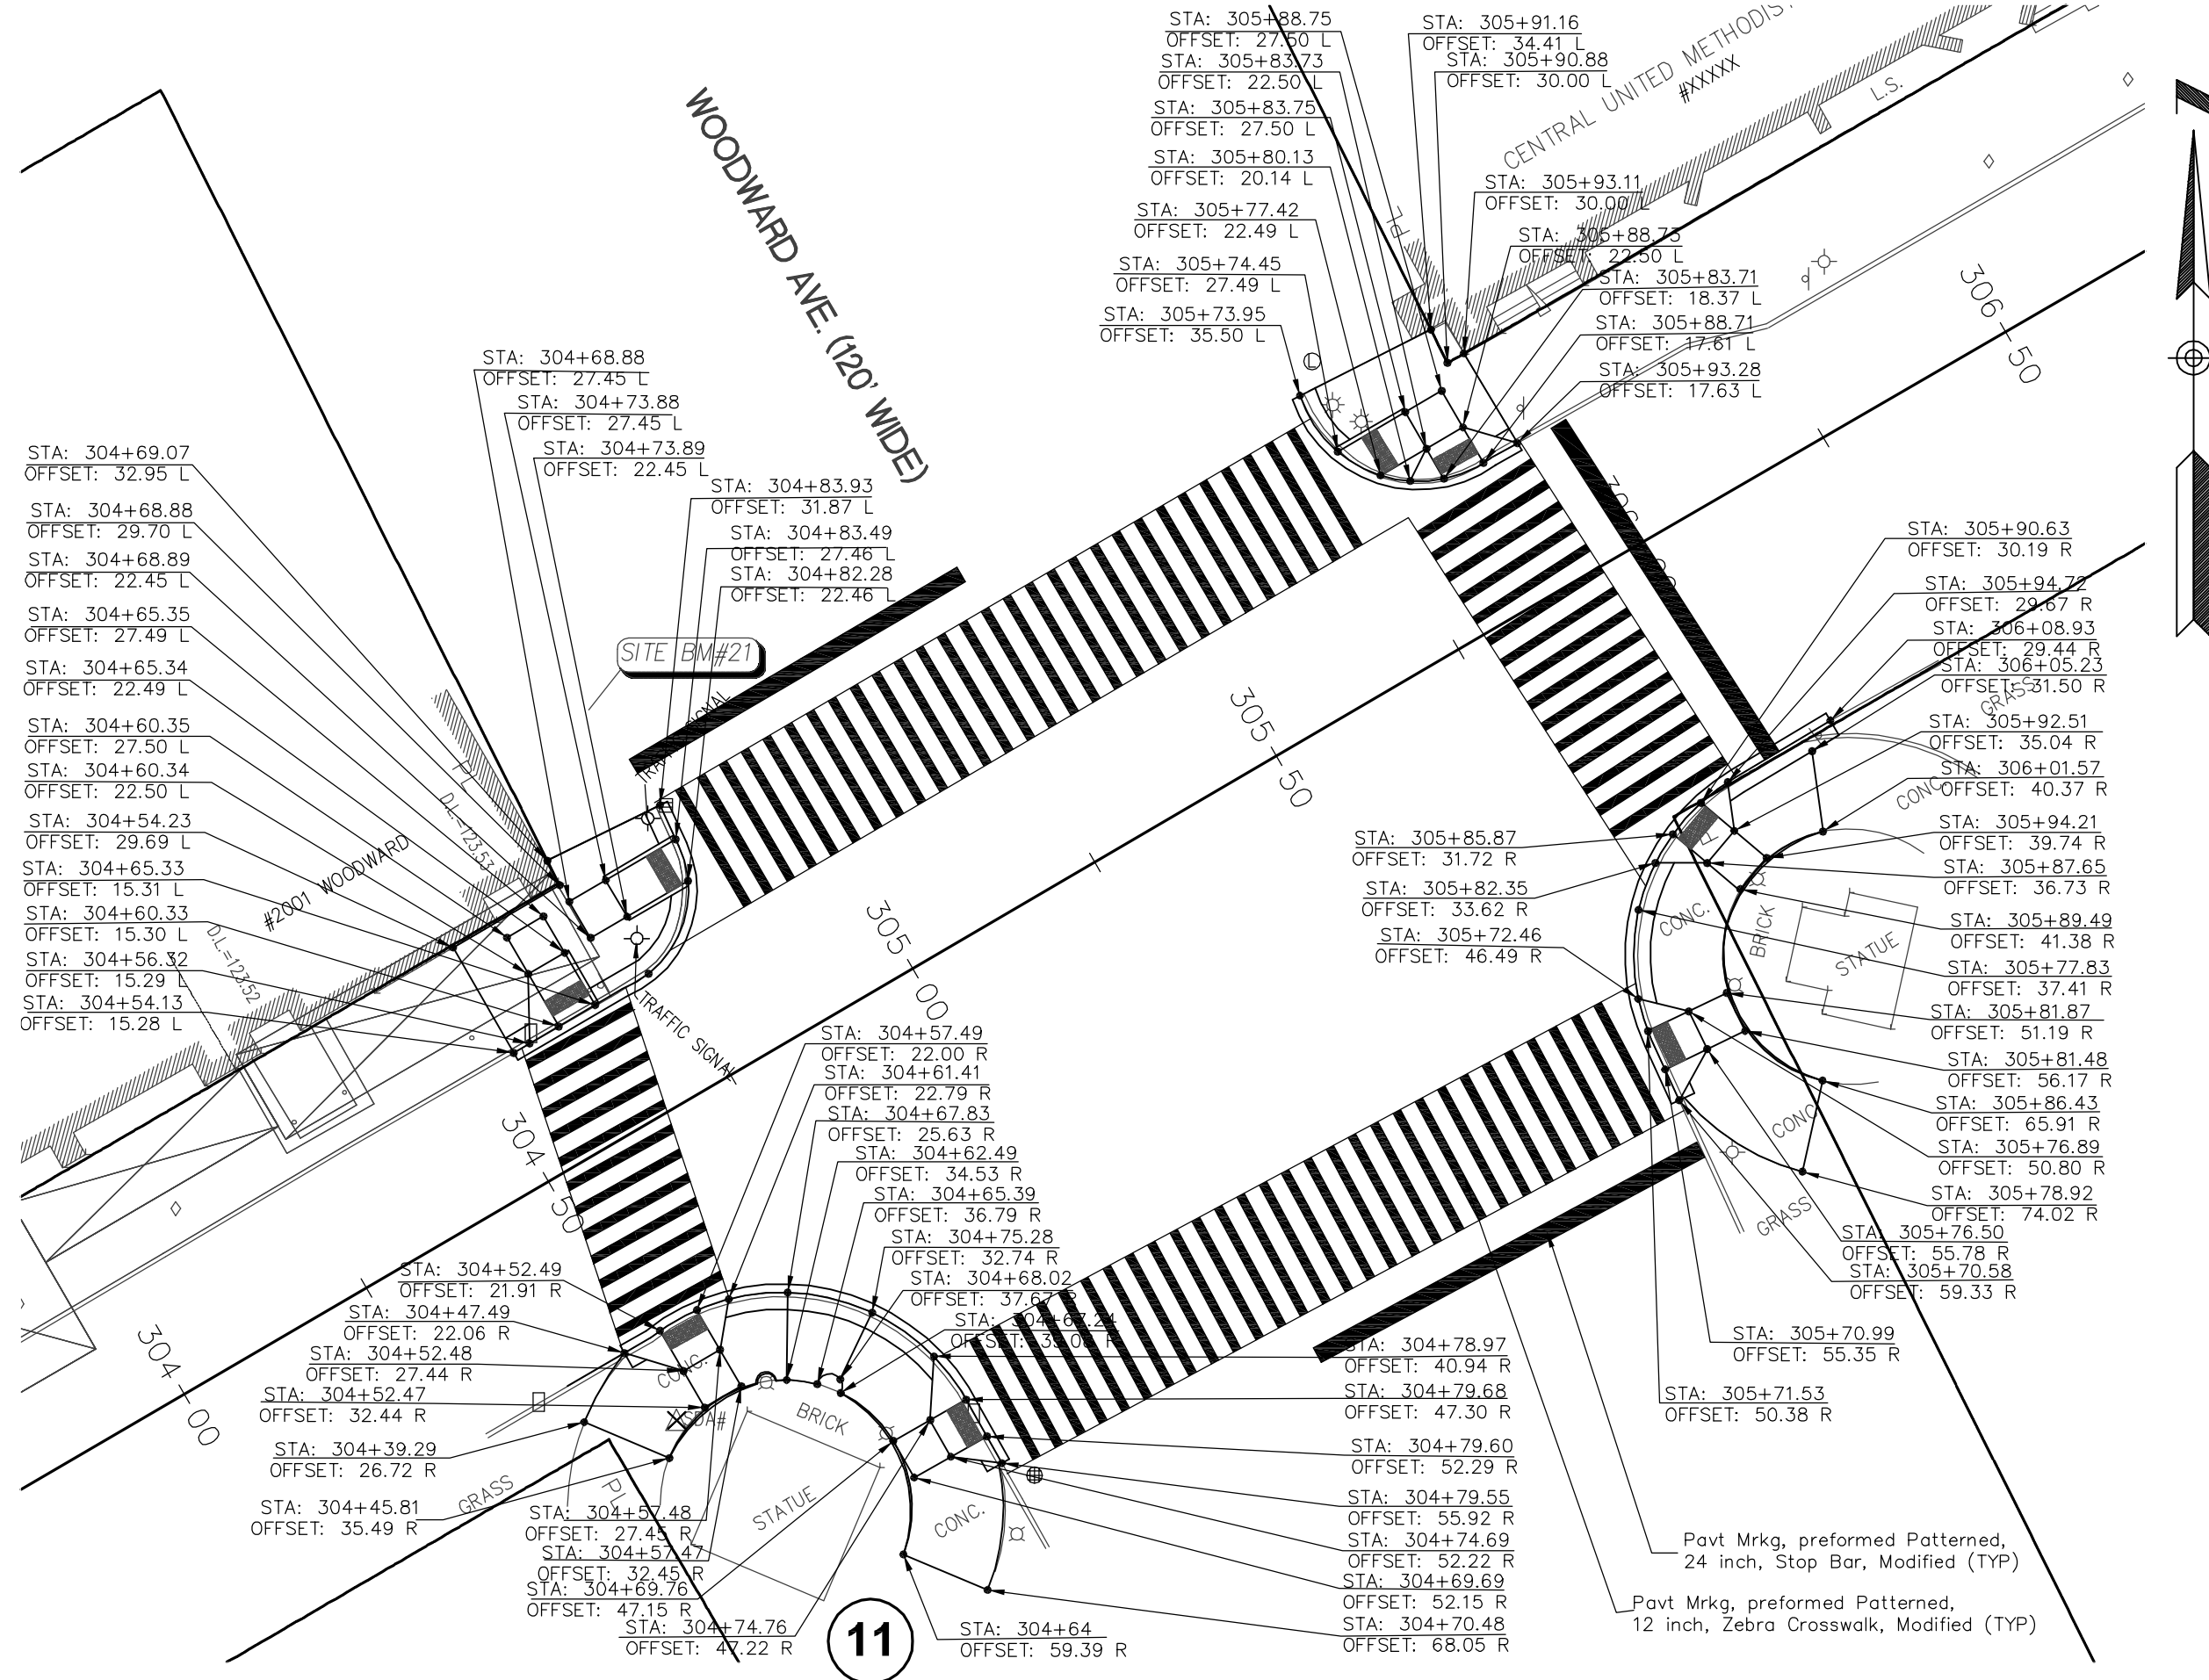

1
ADAMS & WITHERELL

LEGEND

	SIDEWALK, CONC., 4 INCH. MODIFIED		MANHOLE		UTILITY POLE
	HAND PATCHING		CATCH BASIN		UTILITY POLE W/ LAMP EXTENSION (ARROW INDICATES DIRECTION OF ARM)
	JOINT LINE		GATE VALVE & WELL		LIGHT POLE
	SCORING LINE		WATER SHUT OFF VALVE		LIGHT POLE WITH LAMP EXTENSION
			FIRE HYDRANT		TRAFFIC SIGNAL
			HAND HOLE		POLE WITH TRAFFIC SIGNAL (OVER ROAD)
			ELECTRIC RISER OR METER		GROUND LEVEL OR DECORATIVE LIGHTING
			TELEPHONE RISER		FLAG POLE
			CABLE TV RISER		
			PHONE OR PHONE BOOTH		
			CHAIN LINK FENCE (C.L.)		
			GUARD RAIL		
			METAL OR CONC. POST		
			MAILBOX		
			SIGN		
			PARKING METER		
			BENCH		

BENCHMARK DESCRIPTIONS

BM#28-353A	FOUND CITY OF DETROIT CONTROL DISK IN MONUMENT BOX IN SIDEWALK AT THE NORTHEAST CORNER OF FORT STREET AND WASHINGTON BLVD. ELEV=127.85
SITE BM#11	ARROW ON HYDRANT LOCATED ON THE NORTHWEST CORNER OF WOODWARD AVENUE AND CLIFFORD STREET. ELEV=121.65