



CITY OF DETROIT
 DEPARTMENT OF PUBLIC WORKS
 CITY ENGINEERING DIVISION

COLEMAN A. YOUNG MUNICIPAL CENTER
 2 WOODWARD AVE. SUITE 601
 DETROIT, MICHIGAN 48226
 PHONE: (313) 224-3949 TTY: 711
 WWW.DETROITMI.GOV

06/02/2025

HOUSE NUMBER CERTIFICATE

10705

Applicant:

Alan Ostrowski
 Email/Phone: alan.ostrowski@aecom.com

City of Detroit – City Engineering Division of the Department of Public Works in accordance with City Code section 43-2-13 hereby assign the following addresses to the nearby parcels:

Address	Parcel (Nearby)	Type	Legal Description (Nearby)
12503 Dexter Avenue	14006213.	Primary	W DEXTER 90-89 SULLIVANS DEXTER BLVD SUB NO 1 L55 P53 PLATS, W C R 14/211 40 X 100
12342 Dexter Avenue	12010527-30	Primary	E DEXTER 51 THRU 54 LINWOOD HEIGHTS SUB L35 P6 PLATS, W C R 12/201 80 X 120

Summary:


12503 Dexter Avenue and **12342 Dexter Avenue** will be assigned as the primary addresses as two new electric meters installed as part of the Dexter Streetscape project. Additionally, **12503 Dexter Avenue** is located near the parcel at 3706 Sturtevant, **12342 Dexter Avenue** is located near the parcel at 12340 Dexter.

Prepared by:

Maps and Records Bureau
 City Engineering – DPW
 Phone: 313-224-3970

MATCHLINE "2-3" SHEET UG-02

MATCHLINE "3-4" SHEET UG-04

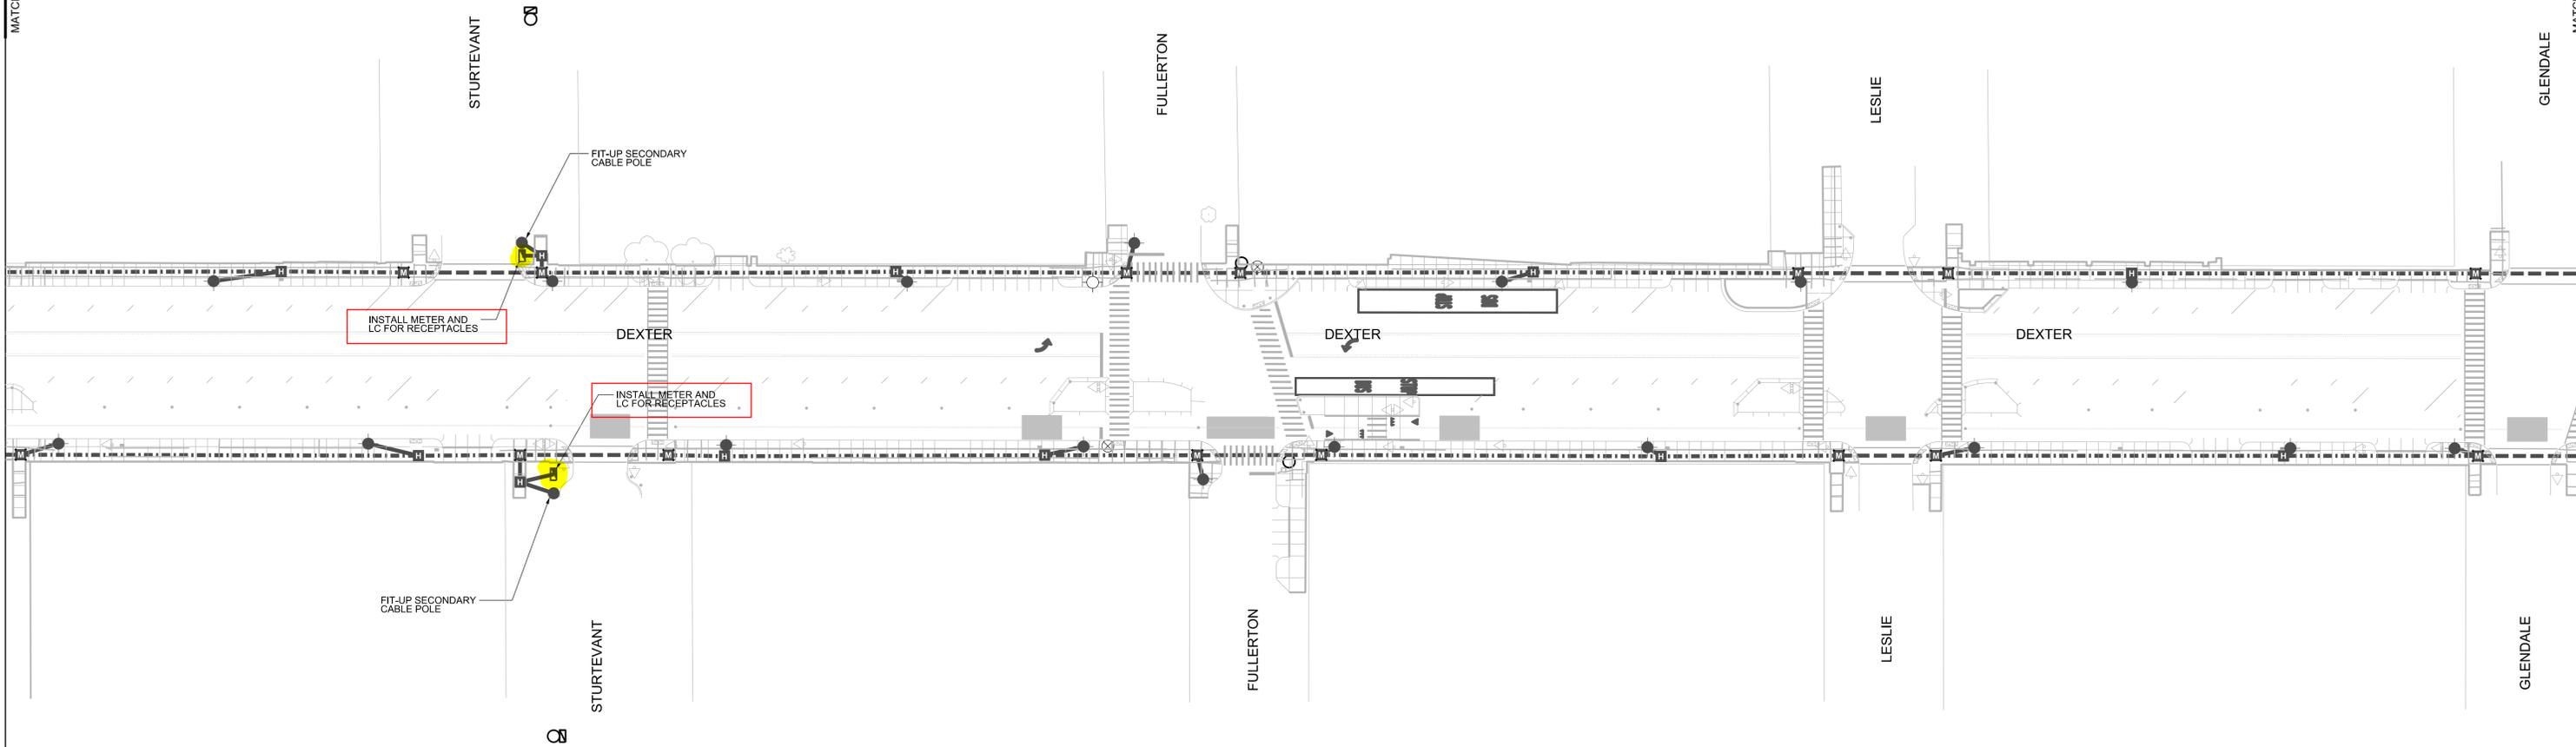

Public Lighting Authority of Detroit
 400 Monroe, Suite 485
 Detroit, Michigan 48226
 313-324-4280 office
 313-638-2805 fax
 pladetroit.org

PROJECT DESCRIPTION
 DESIGN ENGINEERING FOR STREET LIGHTING
 DEXTER FROM WEBB TO DAVISON
UNDERGROUND CONSTRUCTION PLAN
 SHEET 3 OF 4

Consulting Engineering Associate and Wade Trim Joint Venture
 16580 Wyoming
 Detroit, Michigan 48221
 313-341-5757

Consulting Engineering Associates, Inc.

WADE TRIM



DATE:	PROJECT REVISION DESCRIPTIONS:
2023-03-10	30% SUBMITTAL
2023-04-21	60% SUBMITTAL
2023-06-09	90% SUBMITTAL
2023-07-21	100% SUBMITTAL

SHEET	
UG-03	
P.O. NO. 1845	JOB NO. 142833
PAGE 10 OF 31	