


ALTERATION OF 7 MILE RD.  
FROM PT. 890 FT. E. OF SEC. 2&3 LINE TO PT. 725 FT. E. OF SEC. 3&4  
SEE HIGHWAY COMMISSIONERS  
REPORT UNDER 7 MI. RD.

*Greenfield Hwy Comm. Res. 1890-1906  
See Responding App. 153-60*

*Page 114-121 Nov 10, 1894*

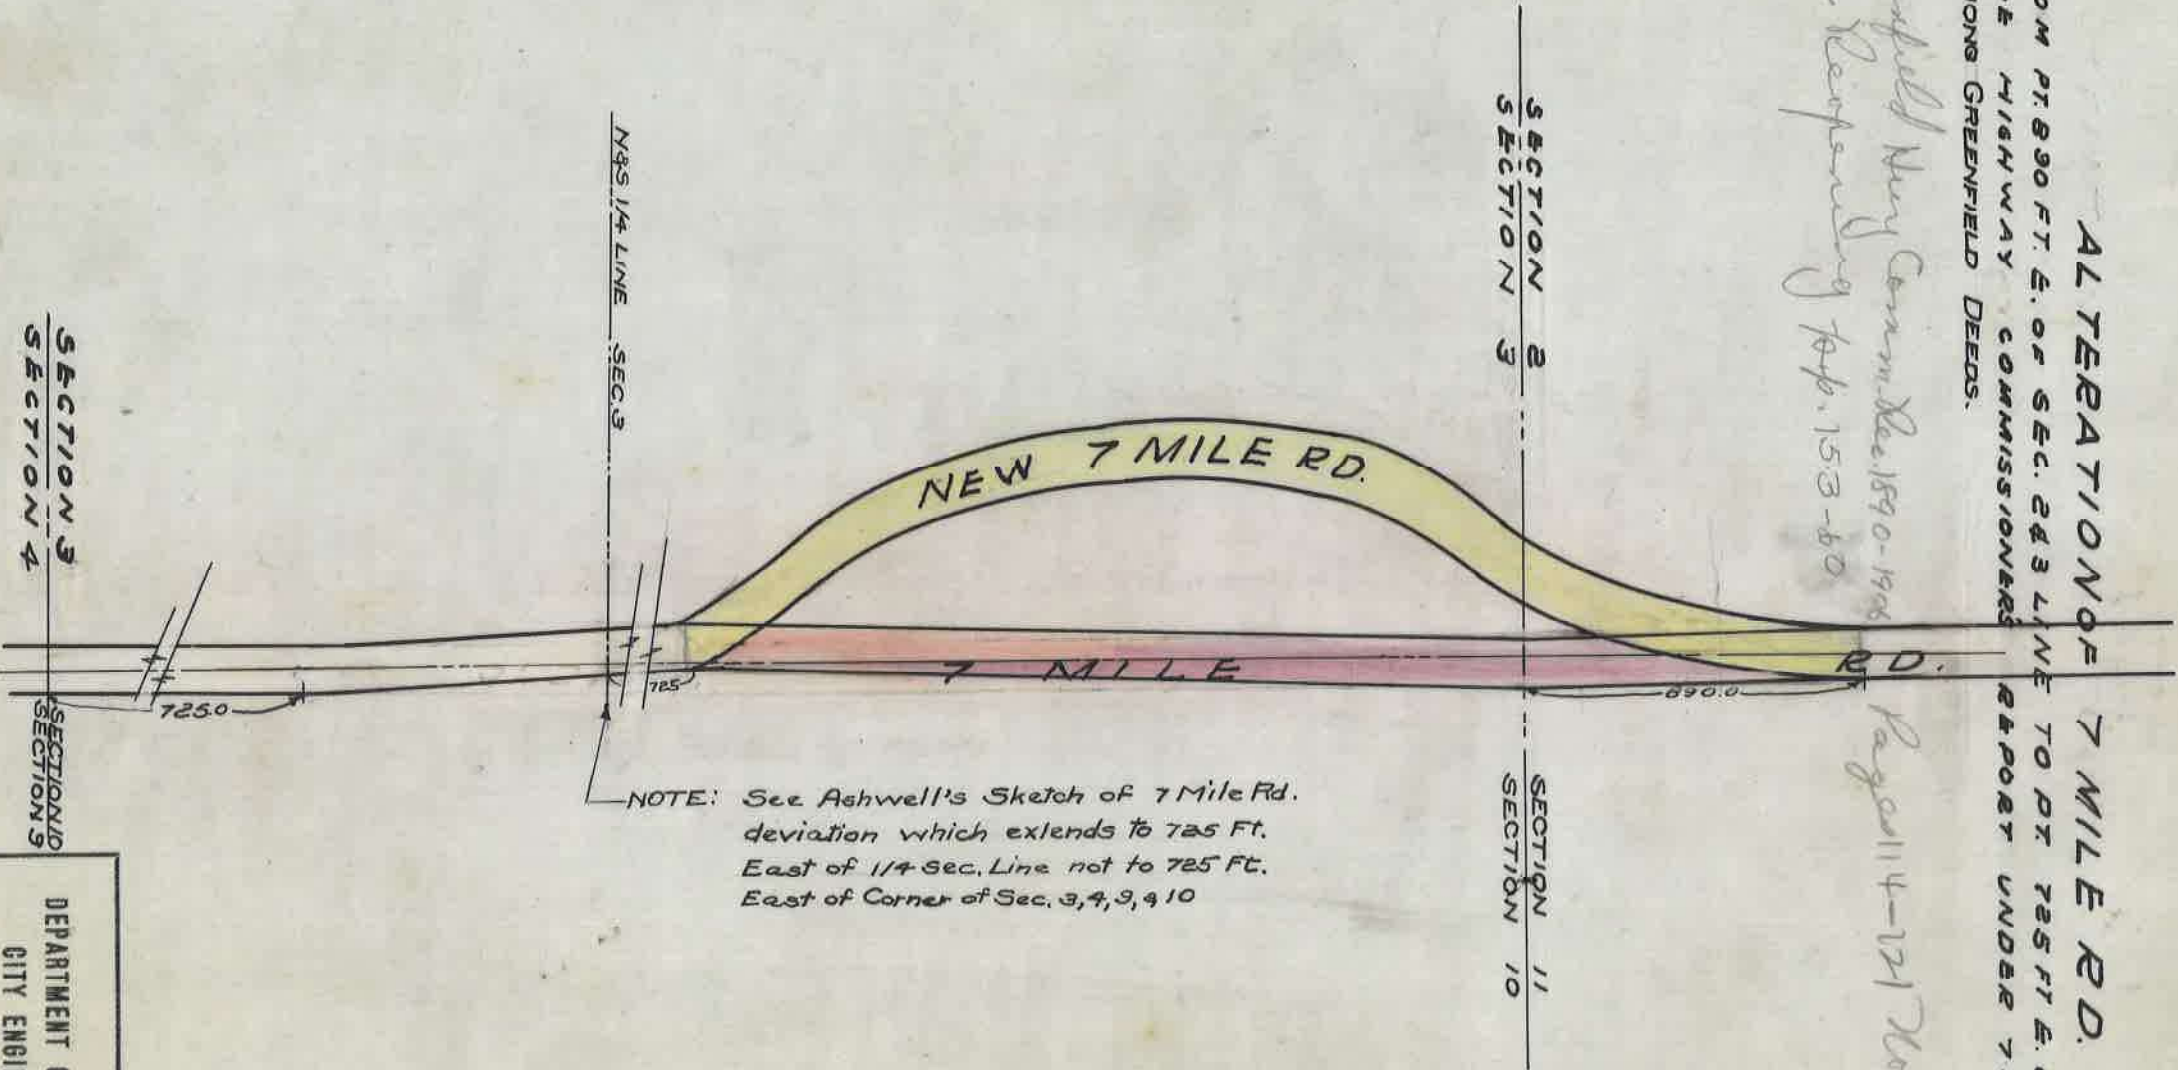

NOTE: See Ashwell's Sketch of 7 Mile Rd.  
deviation which extends to 725 Ft.  
East of 1/4 Sec. Line not to 725 Ft.  
East of Corner of Sec. 3, 4, 9, & 10

DEPARTMENT OF PUBLIC WORKS  
CITY ENGINEERS OFFICE  
412 CITY HALL  
SCALE 1" = NONE

