


ROAD N^o 18-A.

(LIVERNOIS AVE.)

DATED NOV. 28, 1880.

PAGE 394-135

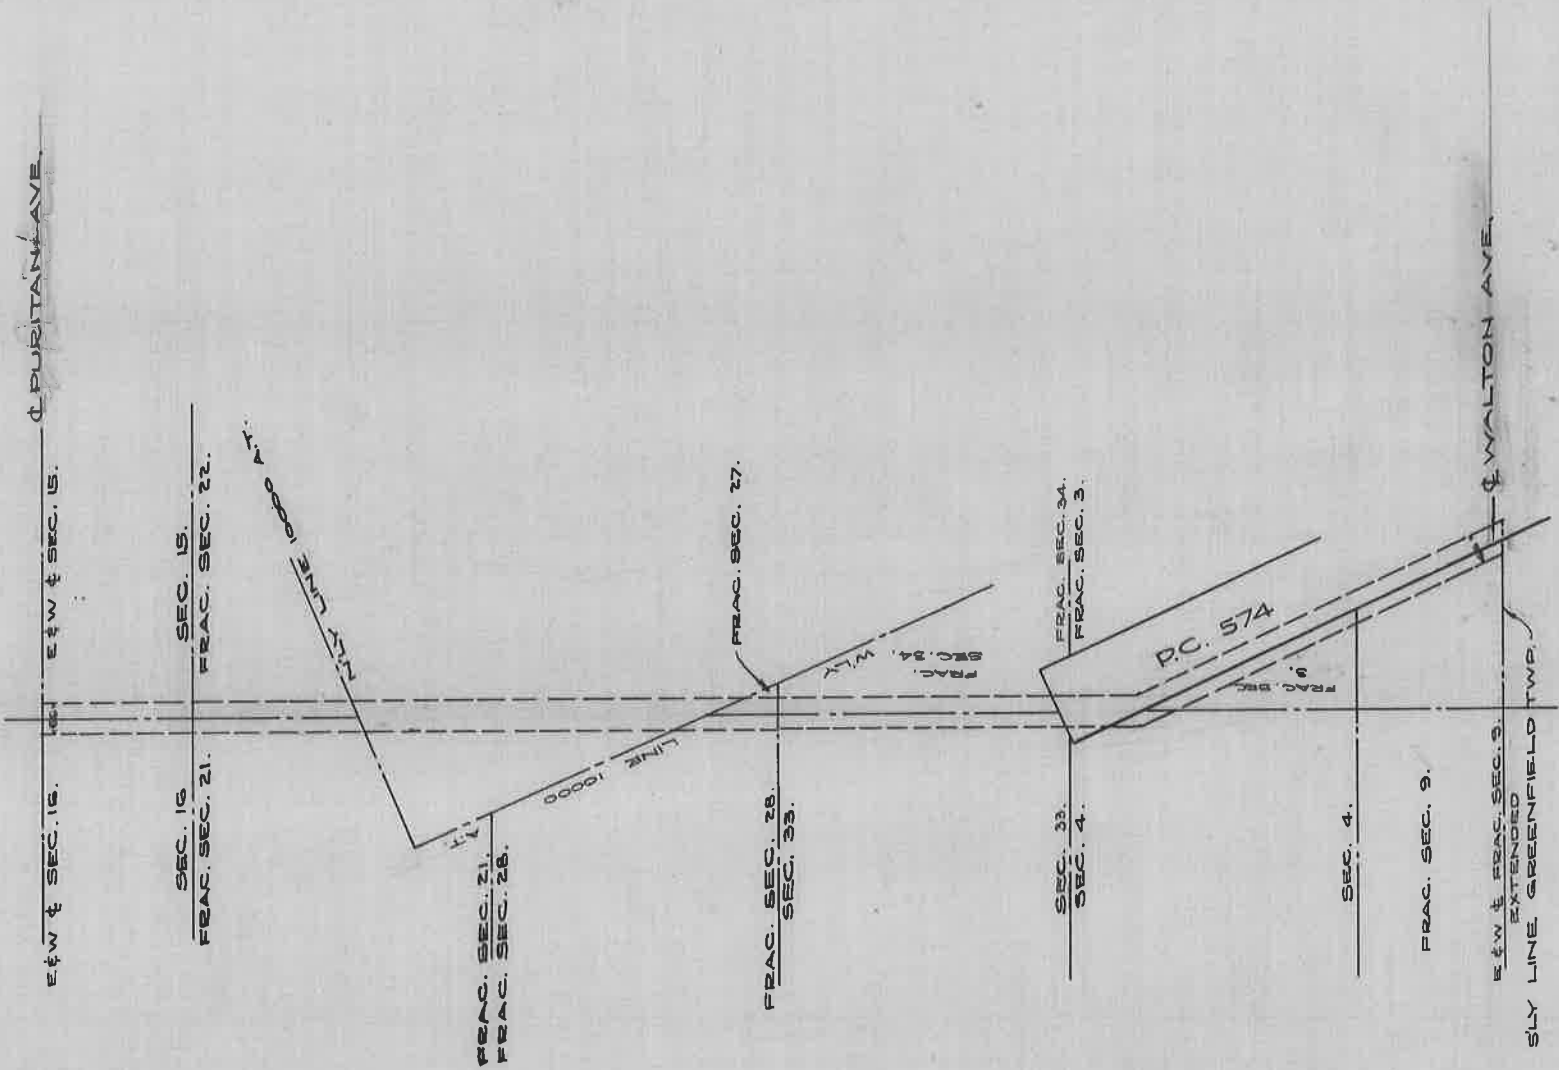

DEPARTMENT OF PUBLIC WORKS
CITY ENGINEER'S OFFICE
412 CITY HALL
SCALE 1" = 40' NO SCALE.

J.E.A.

06-10-80