


WINFIELD AVE. VACATION

FROM FULLERTON TO GRAND RIVER (PRES. NAME LITTLEFIELD)

VACATED SEPT. 16, 1915 BY GREENFIELD TWP.

PP. 164-69 HWY. COM. RECORDS OF 6-9-06 TO 1-22-24.

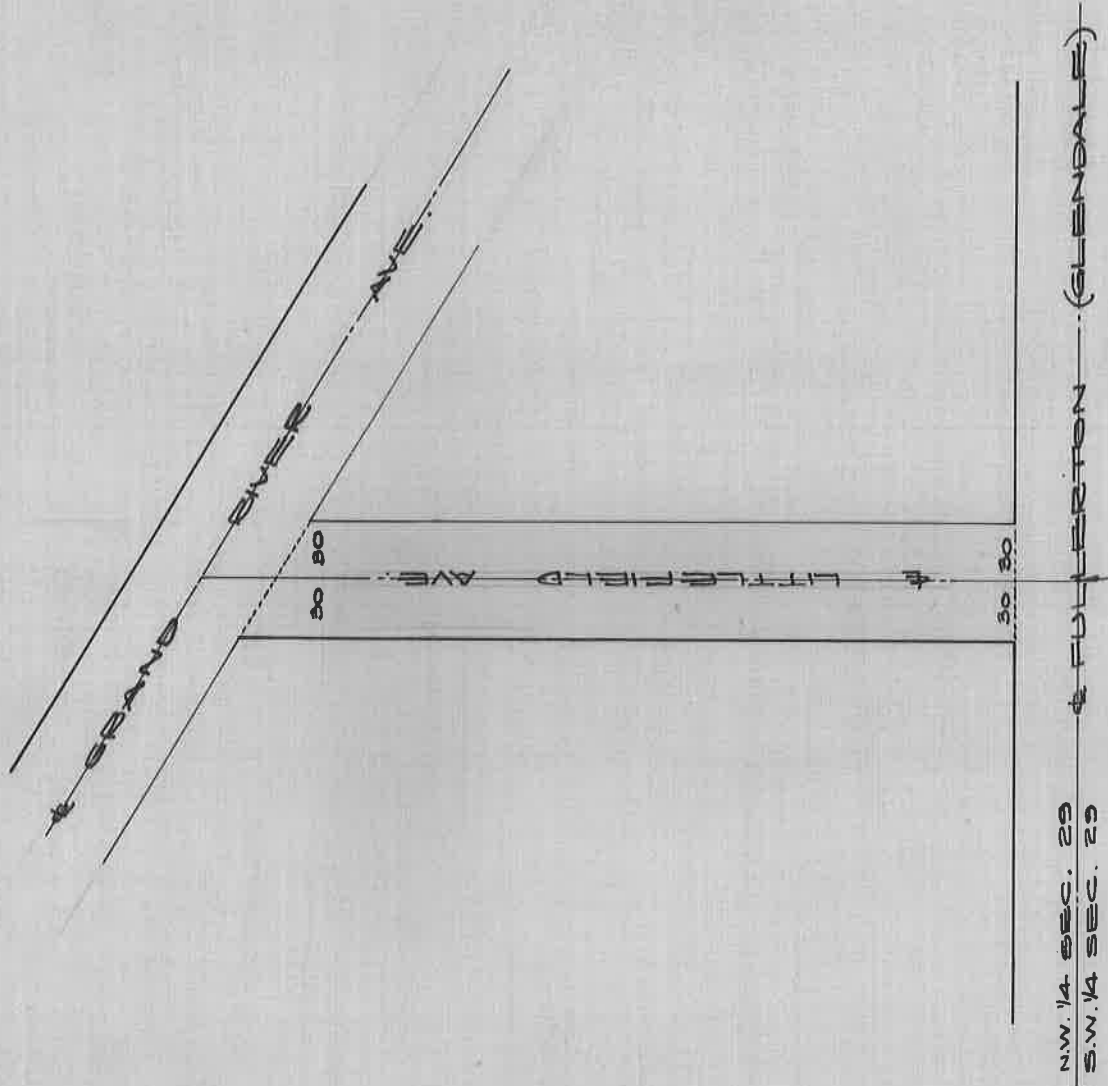

N.W. 1/4 SEC. 29
S.W. 1/4 SEC. 29

S.W. COR. OF EAST
HALF OF N.W. 1/4
SEC. 29

DEPARTMENT OF PUBLIC WORKS
CITY ENGINEER'S OFFICE
401 CITY HALL

SCALE 1" = 40' SCALE 3-13-28

J.E.A.


(Handwritten mark)

(Handwritten mark)

OPENING OF (BONAPARTE AVE) JOY RD.

TAKEN APRIL 12, 1917 BY GREENFIELD TOWNSHIP.

PG. 211 - HWY. COM. RECORDS OF 6-9-06 TO 1-22-24.

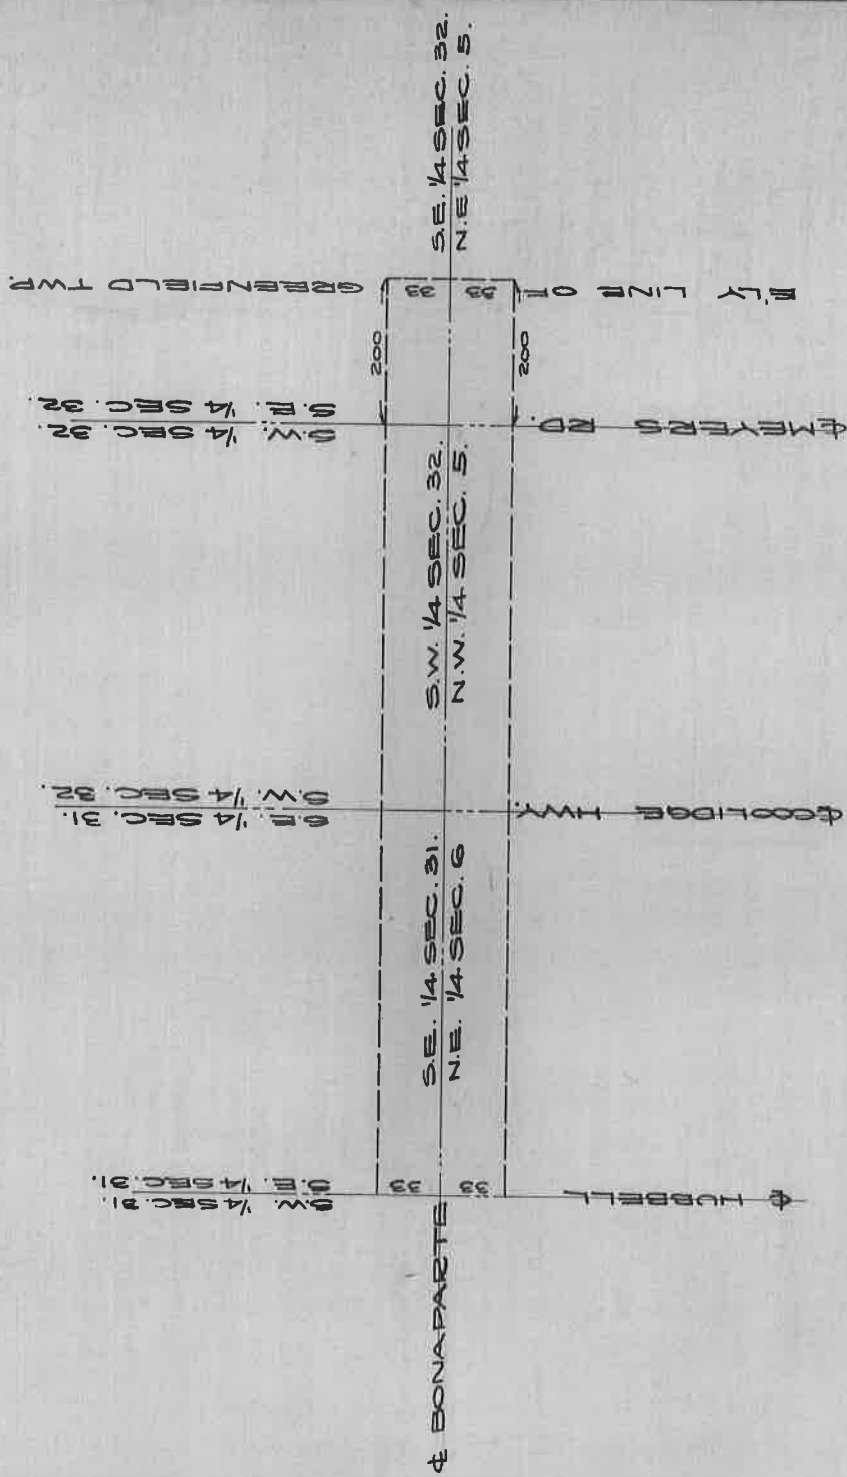

DEPARTMENT OF PUBLIC WORKS
CITY ENGINEER'S OFFICE

401 CITY HALL
SCALE 1" = 100'

1-9-28


Eg

DEDICATION OF E. 1/2 WARD AVE.

BEING W 30' OF E 1/2 OF N.W. 1/4 SEC. 29 - SOUTH OF GRAND RIVER AVE.

DEEDED MARCH 21, 1913 . TO GREENFIELD TOWNSHIP

PG. 105 - HWY. COM. RECORDS OF 6-9-06 TO 1-22-24.

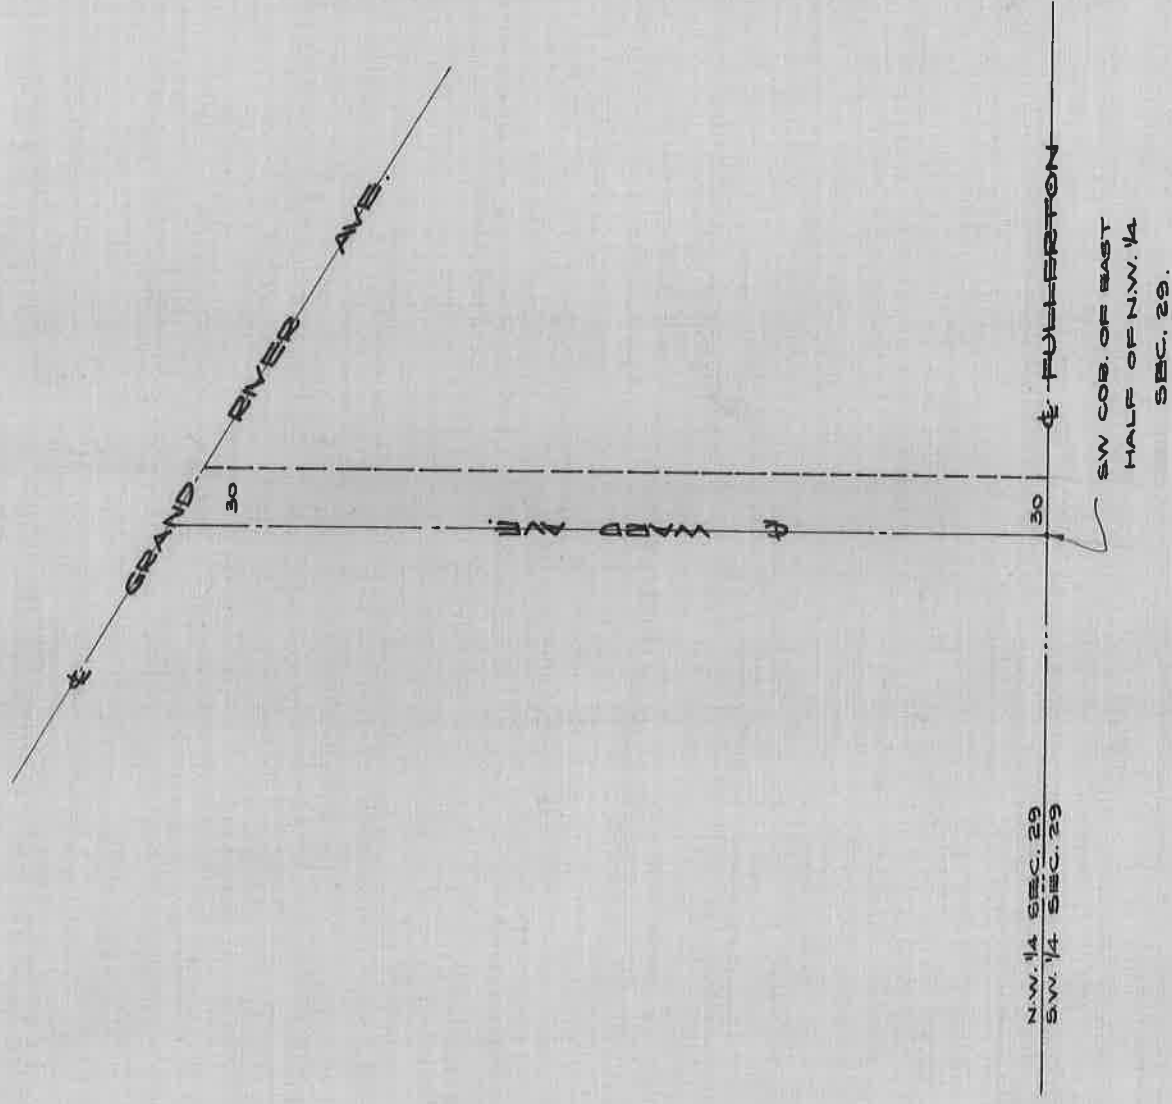

DEPARTMENT OF PUBLIC WORKS
CITY ENGINEER'S OFFICE

401 CITY HALL

SCALE 1"= 100' 12-27-27.


J.E.A.

DEDICATION OF W. 1/2 OF WARD AVE.

BEING E 30' OF W 1/2 OF NW 1/4 SEC. 29 - SOUTH OF GRAND RIVER

DEEDED MARCH 27, 1913 TO GREENFIELD TOWNSHIP

PG. 107 - HWY. COM. RECORDS OF 6-9-06 TO 1-22-24.

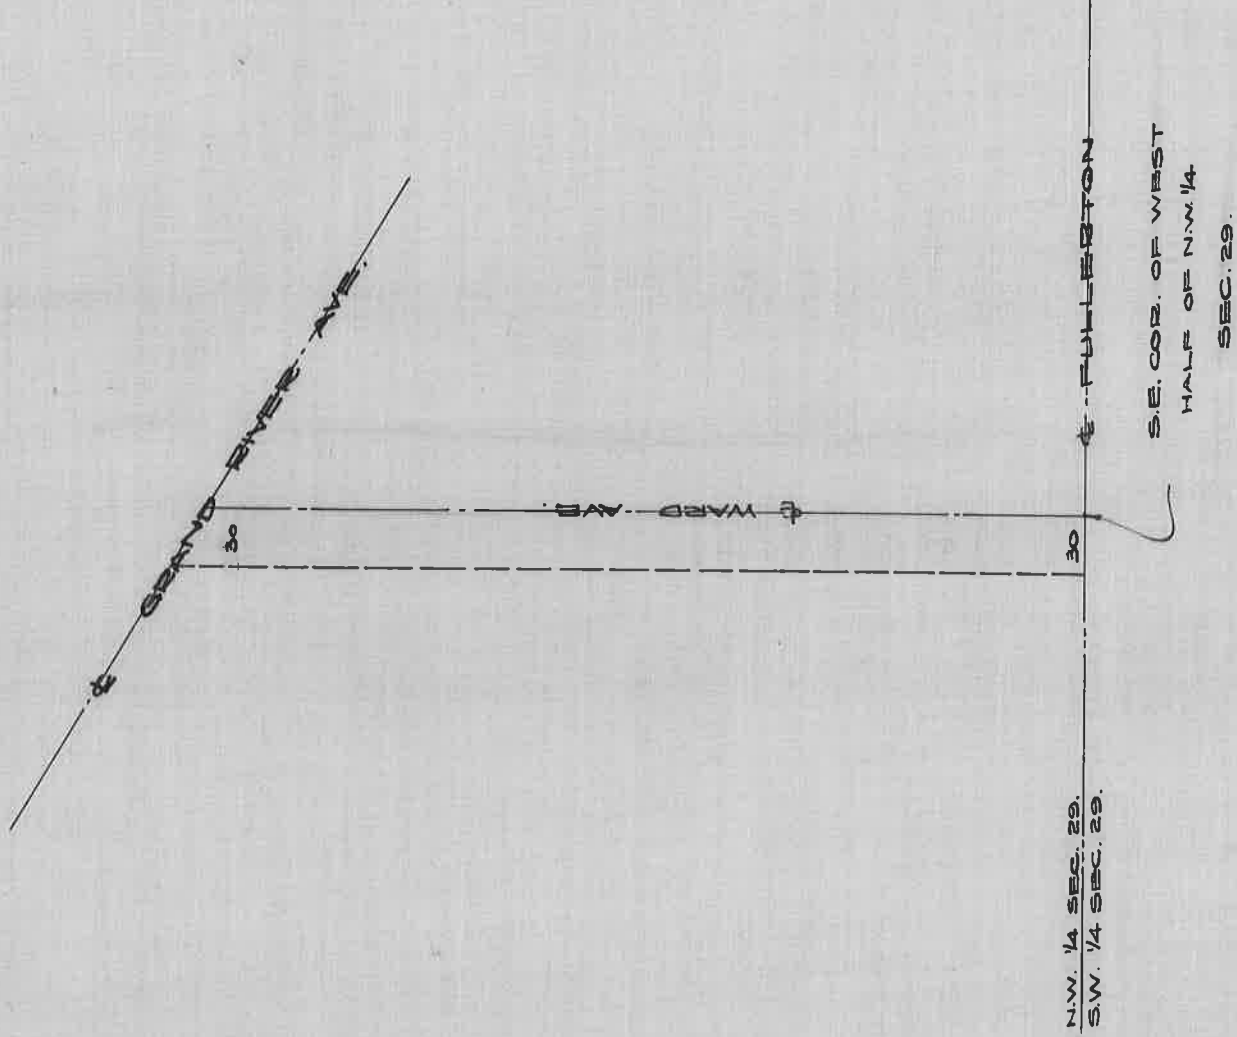

DEPARTMENT OF PUBLIC WORKS
CITY ENGINEER'S OFFICE

401 CITY HALL

SCALE 1" = 100'

12-28-27

J.E.G.


(Handwritten mark)

34

TURNER, DREW & CORTLAND EASEMENTS

AS SHOWN IN BOBT. OAKMAN'S CORTLAND & FORD HWY. SUBIN.

P. 231 HWY. COM. RECORDS OF 6-09-06 TO 1-22-24

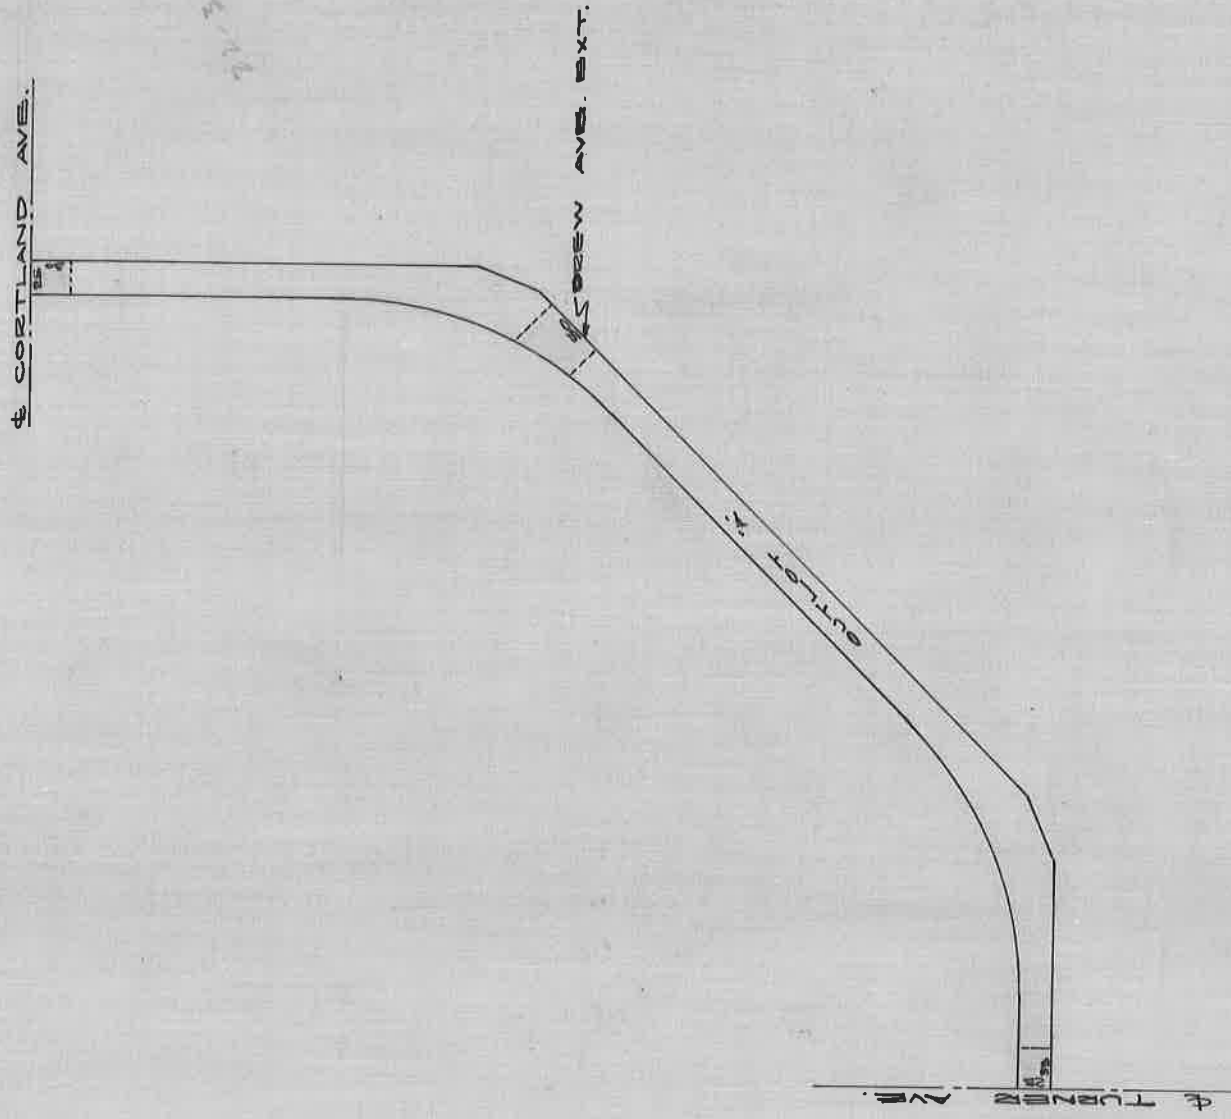

DEPARTMENT OF PUBLIC WORKS
CITY ENGINEER'S OFFICE
412 CITY HALL

SCALE 1" = 150' 3-29-28

30

J. E. A.

MEYERS ROAD

BEING THE W 33' OF NW 1/4 SEC 32 T4C

DEDICATED

3 line Sec 29

S. LINE SEC. 29 & PLYMOUTH

35

SEC.

32 7

E-W 1/4 LINE SEC 32 & W. CHICAGO

33

4x W 1/4 line Sec 32

Plymouth

31.5 1/4 line Sec 32

Decker

Decker

DEPARTMENT OF PUBLIC WORKS
CITY ENGINEER'S OFFICE
401 CITY HALL

SCALE 1" = 660' 3-3-28

26

J.E.A.


27

CORTLAND AVE.

BEING THE N¹/₂ 60' OF THE S¹/₄ OF THE S¹/₂ OF W. 1/2 OF 1/4 SEC. 15-10, A.T.

DEDICATED NOV. 1, 1903 TO GREENFIELD TOWN'S P.

PP. 52-53 HWY. COM. RECORDS OF 6-9-00 TO 1-22-24.

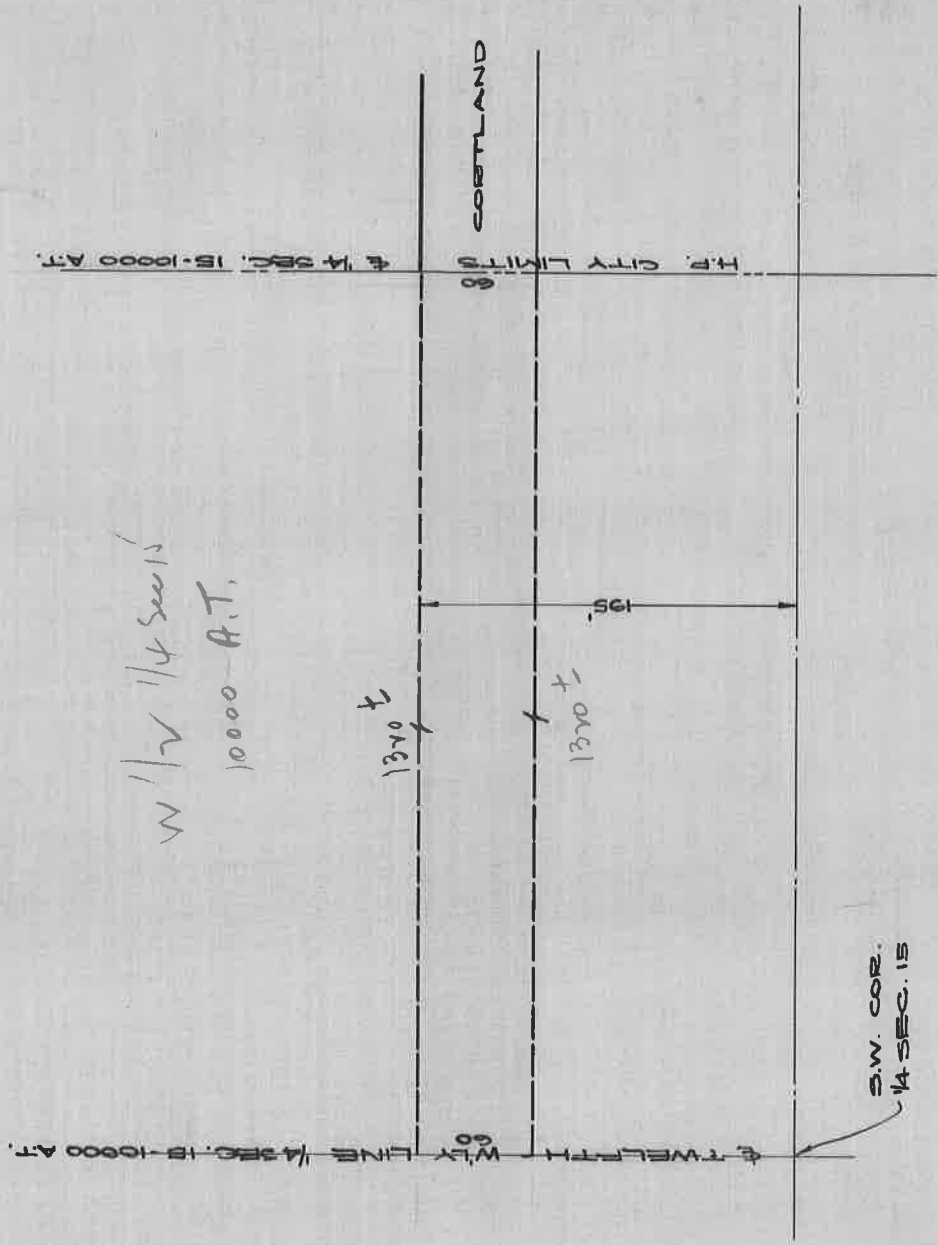

DEPARTMENT OF PUBLIC WORKS
CITY ENGINEER'S OFFICE

401 CITY HALL

SCALE 1" = 100' 3-5-28


⑧

J.E.A.

DEDICATION OF GREEN NOW ELMHURST
FROM TURNER TO LIVERNOIS

GREENFIELD TWP. HWY. REC. 1906-23 P11-13

DATED FEB. 3, 1908

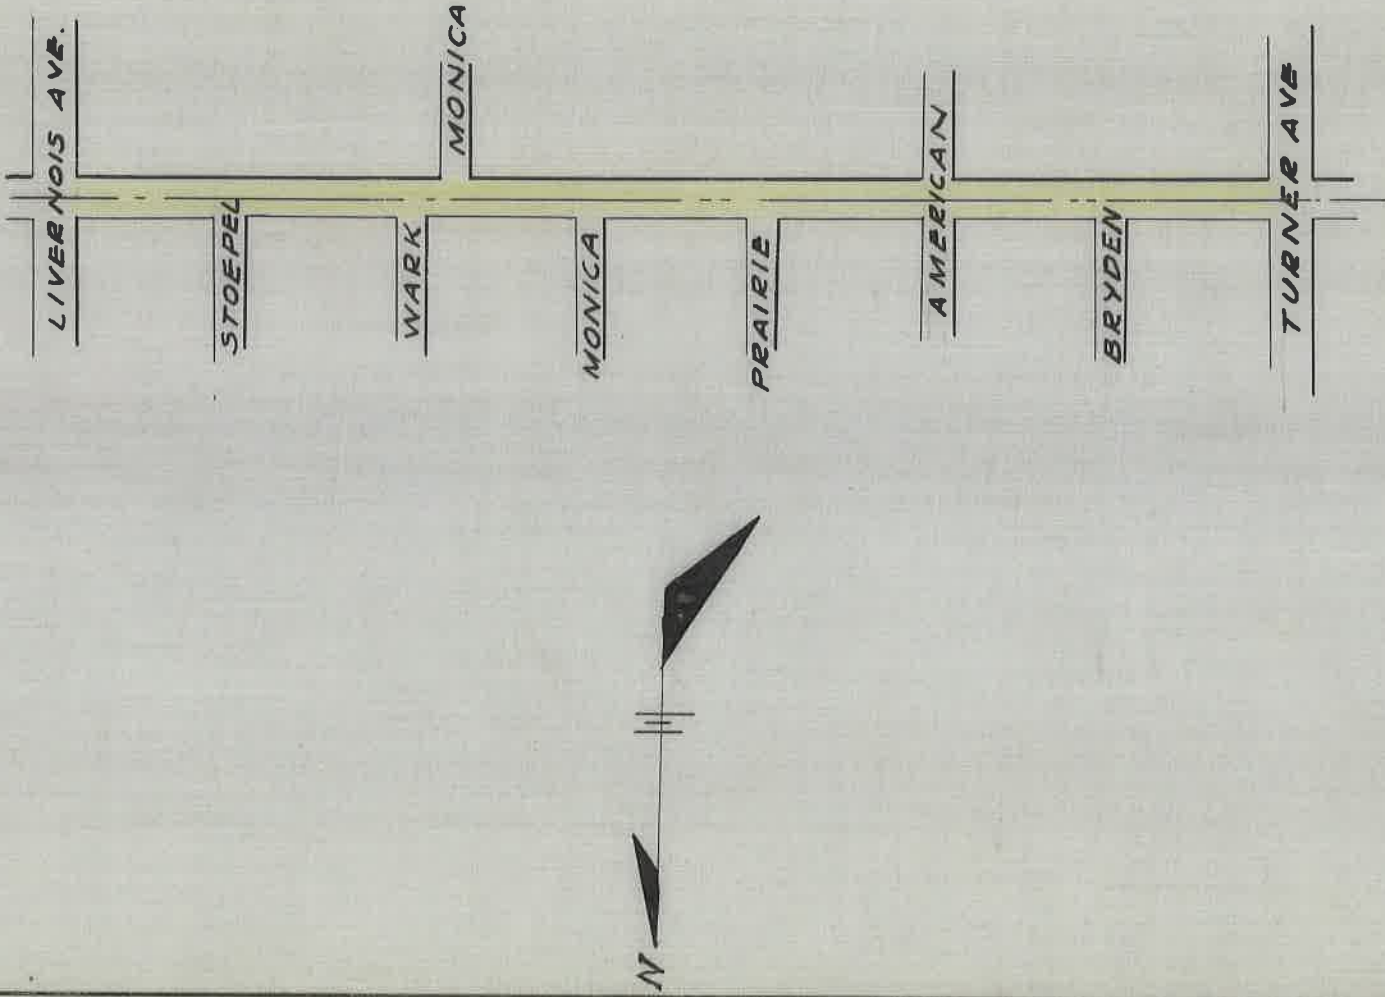

DEPARTMENT OF PUBLIC WORKS
CITY ENGINEER'S OFFICE

412 CITY HALL

SCALE 1" = 100 FEET


6-8-29

W.S.

OPENING OF STREET (NO NAME) IN SEC. 2 FROM JOHN R TO WOODWARD

GREENFIELD TWP HWY REC. 1836 TO 1887 P. 13

OCT. 10, 1845

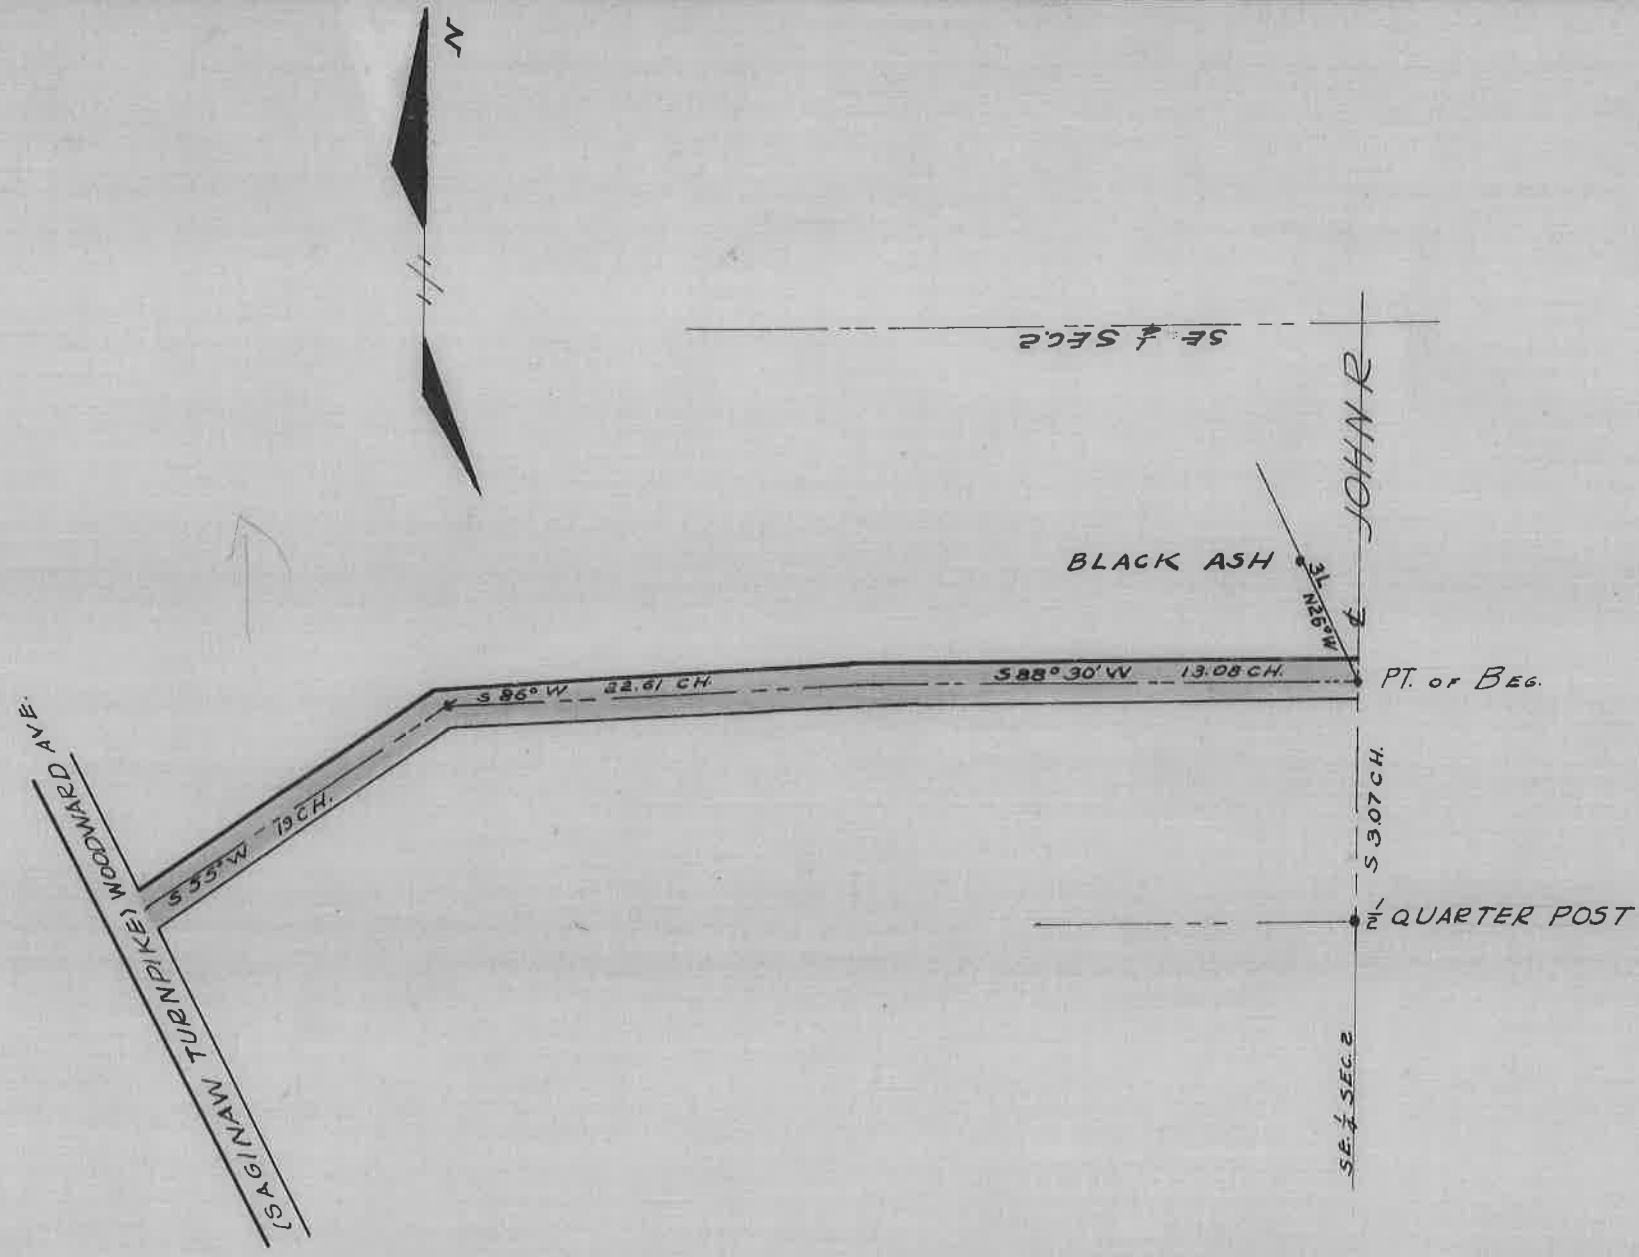


DEPARTMENT OF PUBLIC WORKS
 CITY ENGINEER'S OFFICE
 412 CITY HALL
 SCALE 1" = 100 FEET

W.A.S.

DEDICATION OF KENNEDY AVE. NOW D.T.R.R. R/W
 FROM FENKELL TO GRAND RIVER AVE.
 GREENFIELD TWP HWY. REC. 1906-23 P. 54-6 SEE DEED 1-28-24
 PORTION REVOKED 12-31-09 SEE REVOCATION AMONG DEEDS

*Greenfield Twp Hwy Rec. 1890-1906 pp. 111 Deeded Jan. 24, 1894
 → Decision Reversed, April 25, 1906 Green Twp Hwy Rec. 1890-1906
 pp. 234-40
 Adell to Fullerton*

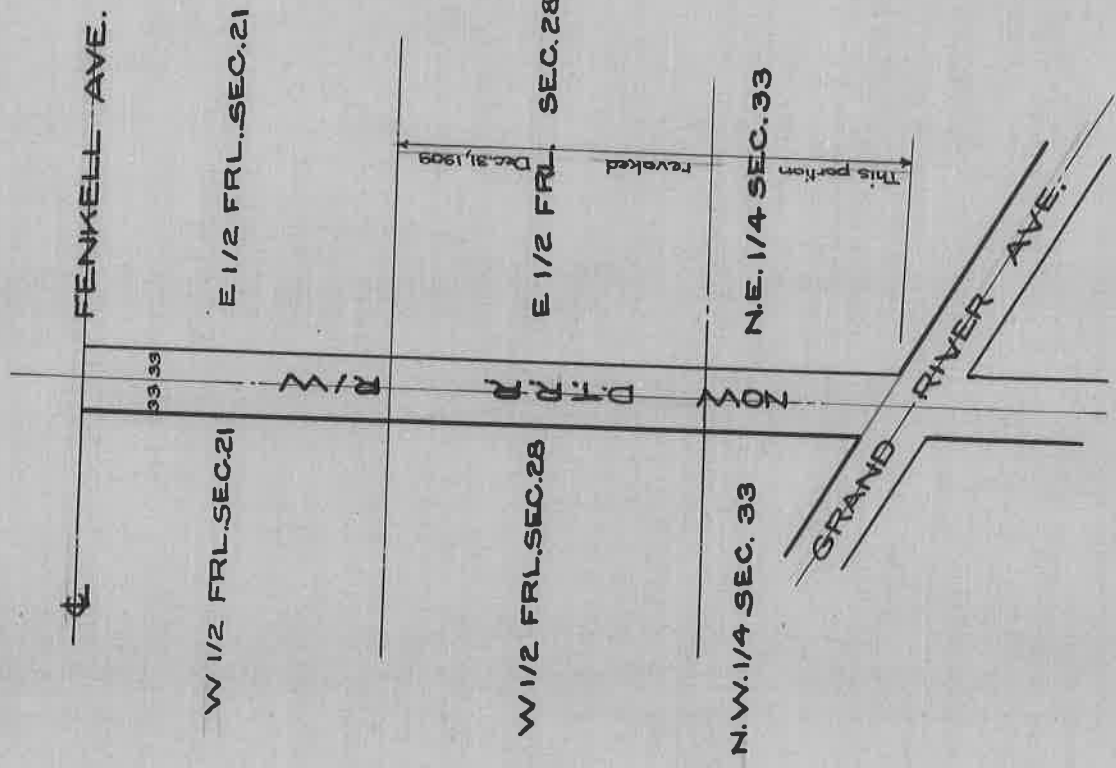

DEPARTMENT OF PUBLIC WORKS
 CITY ENGINEER'S OFFICE
 412 CITY HALL
 SCALE 1"=40' SCALE
 3-5-30 A.F.