


DEDICATION OF DEXTER AVE. & BLVD.

L 477 P 148 7-3-1896

L 819 P 396-98 10-4-17

L 826 P 222-23 10-5-11

PAGES 64-93, 150 GREENFIELD HWY. COMM. REC. 1890-1906

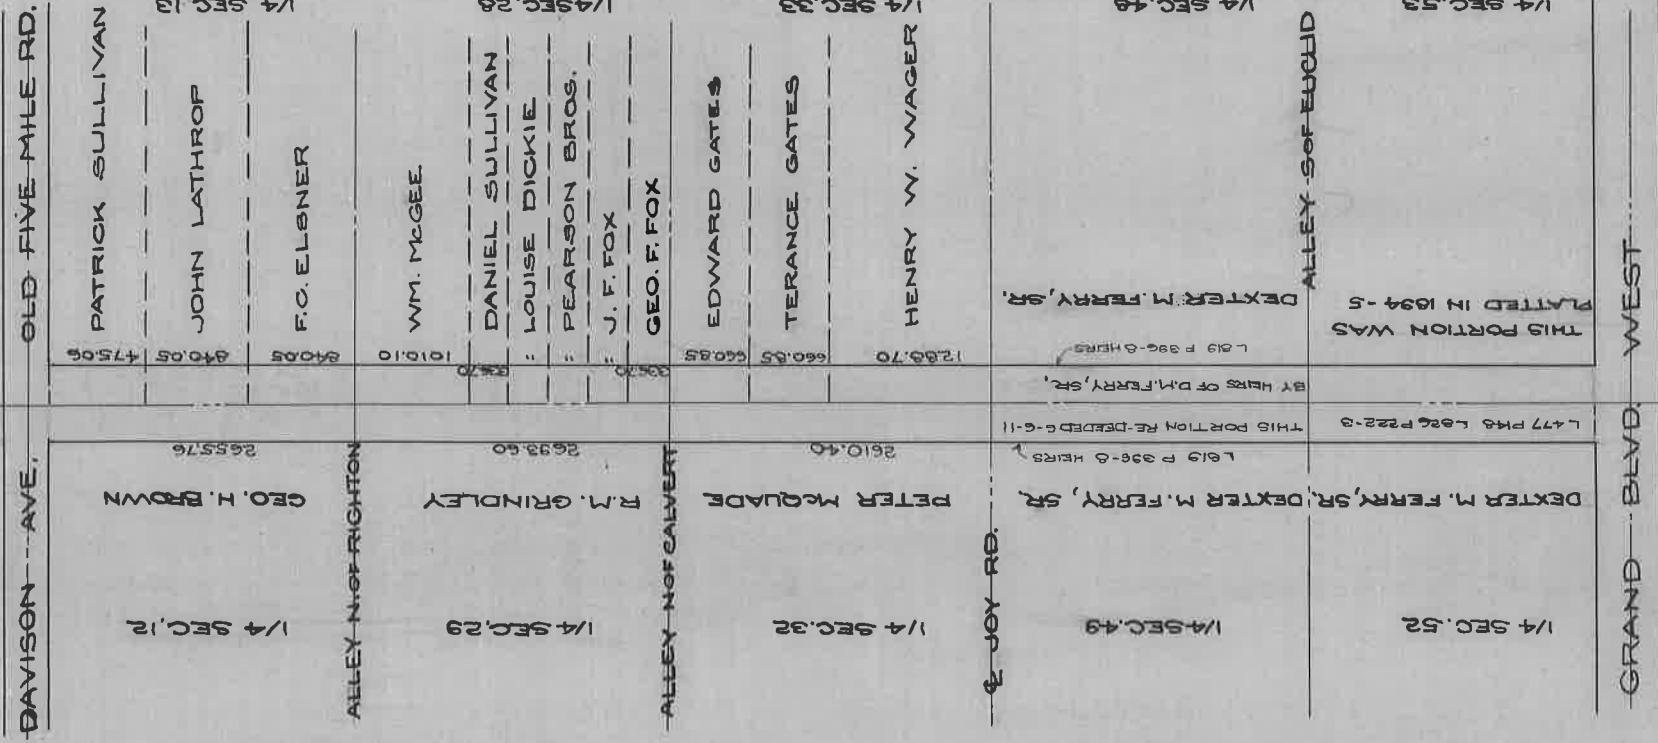

DEPARTMENT OF PUBLIC WORKS
 CITY ENGINEER'S OFFICE
 412 CITY HALL
 SCALE 1"=NO SCALE
 10-27-30
 A.F.