



BRUNING 2046

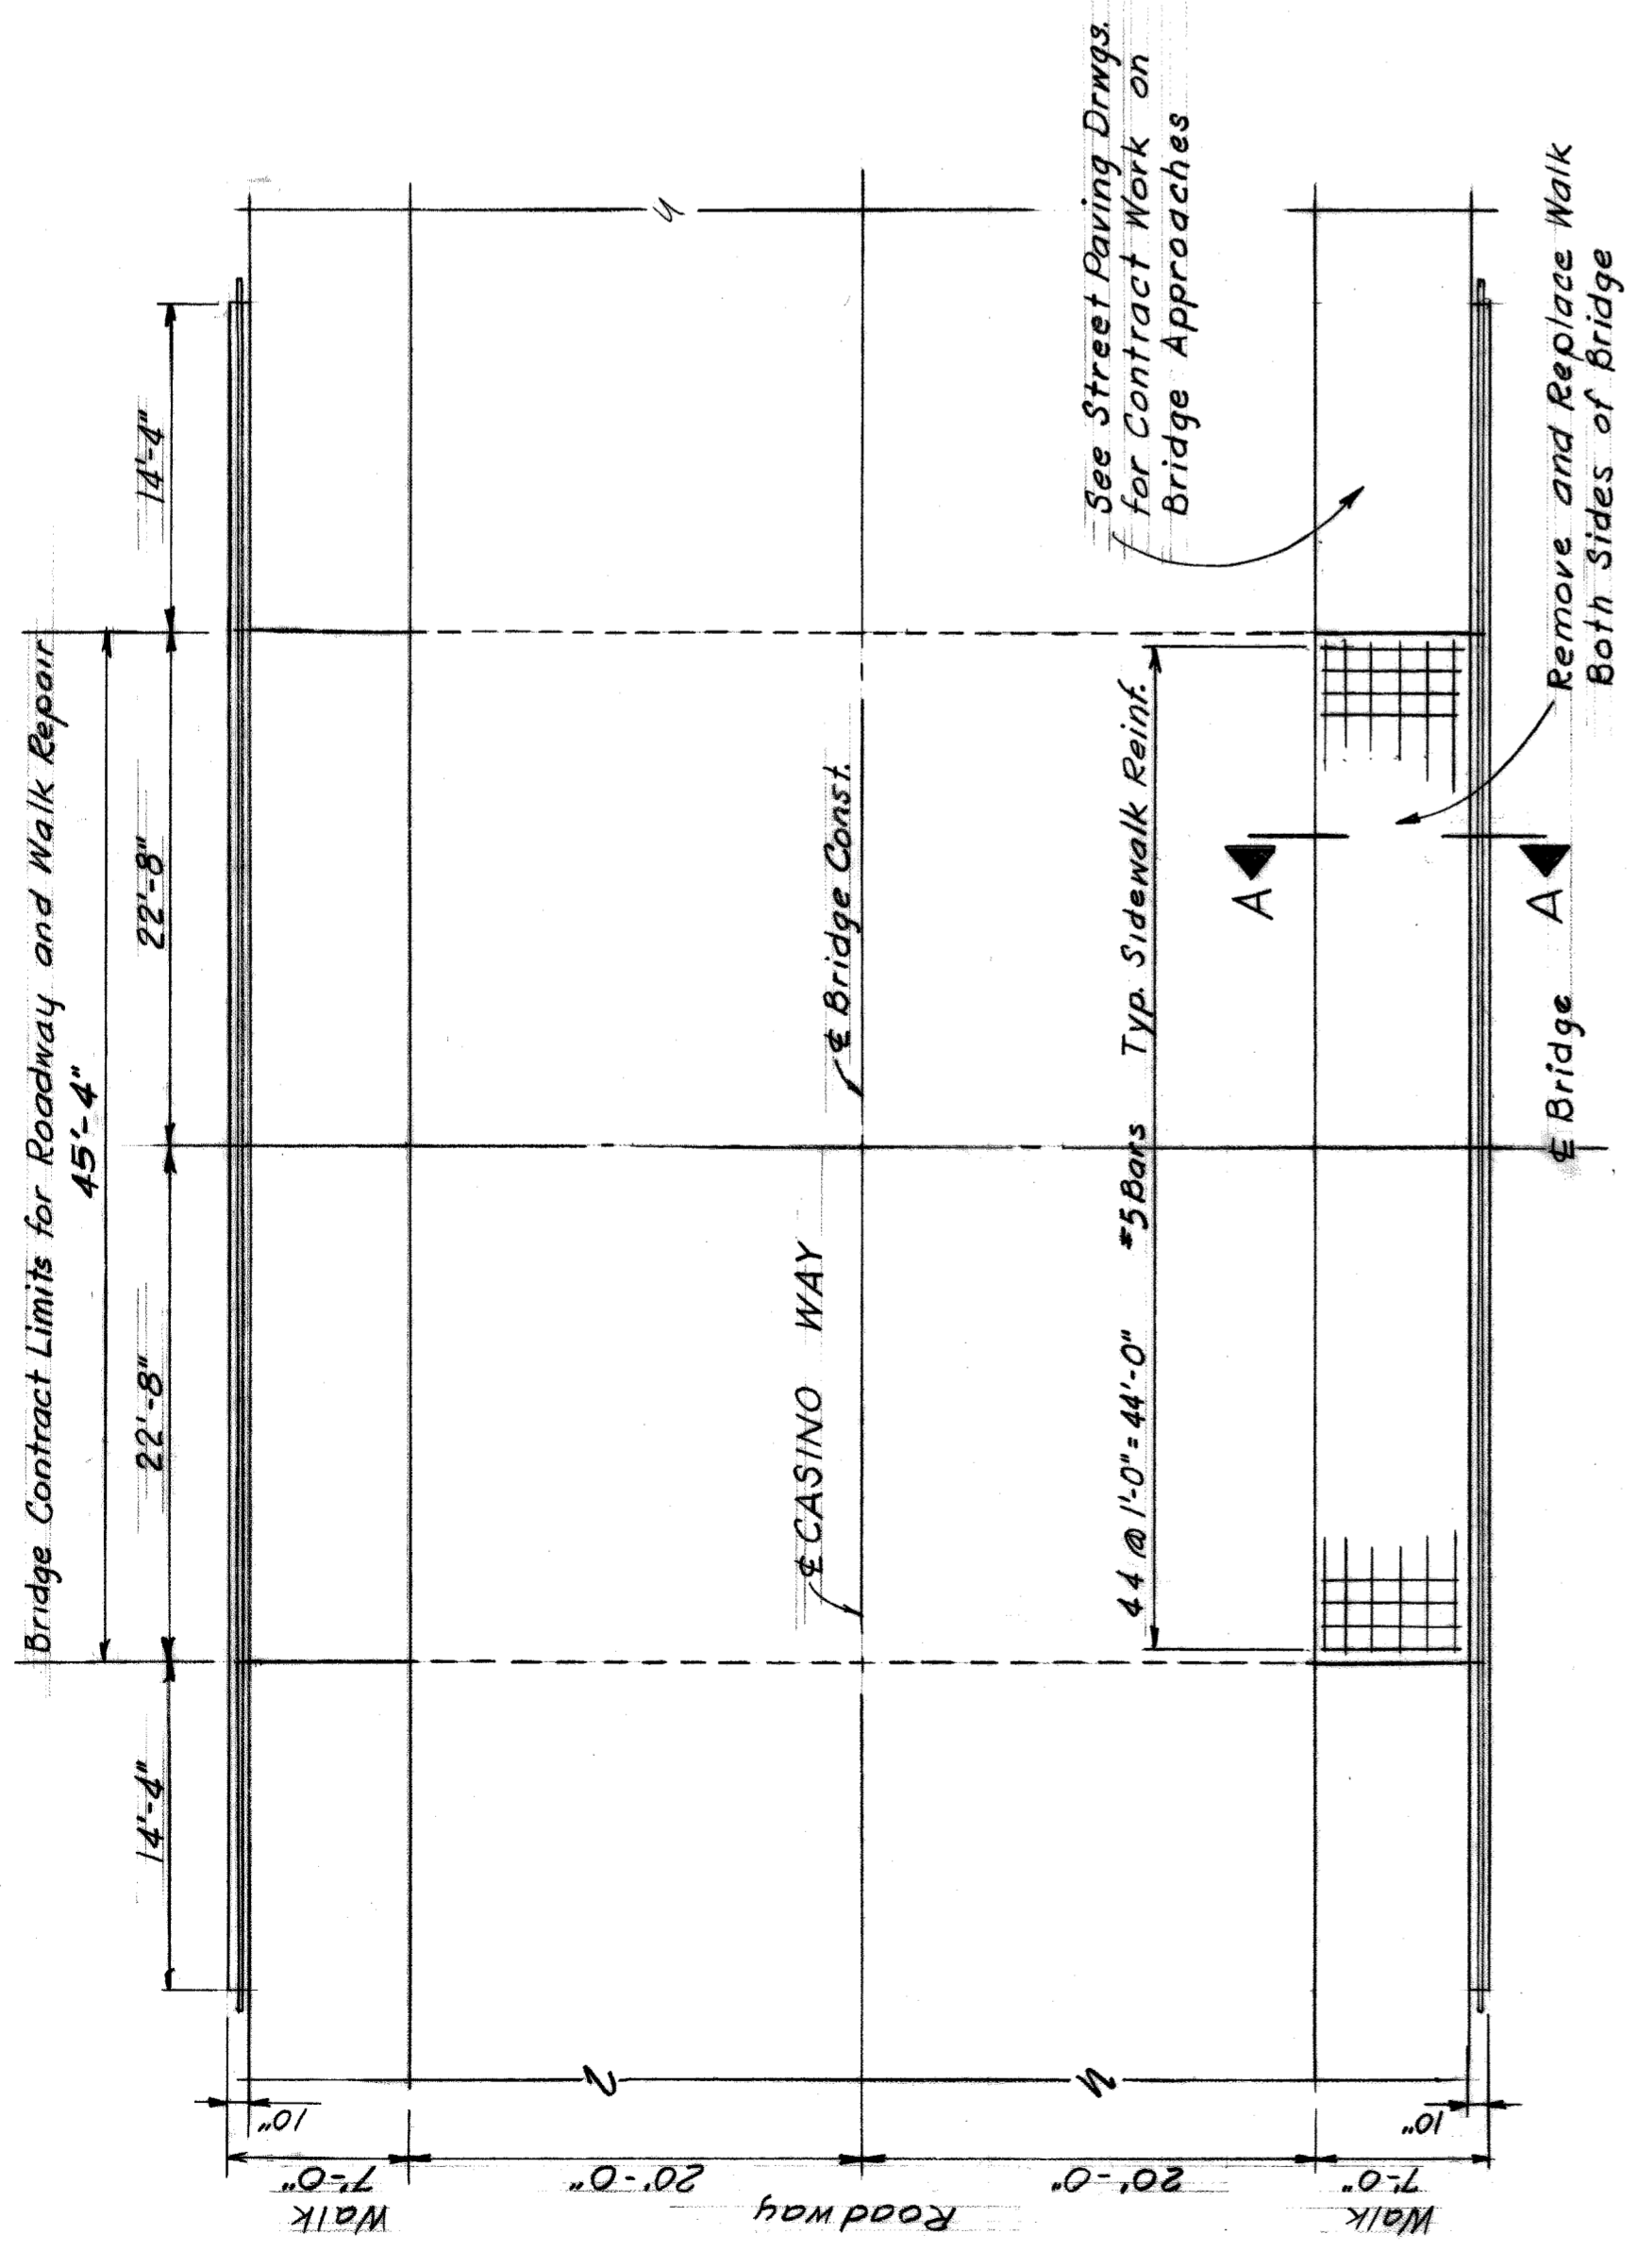


PLAN
Scale: 1/8" = 1'-0"

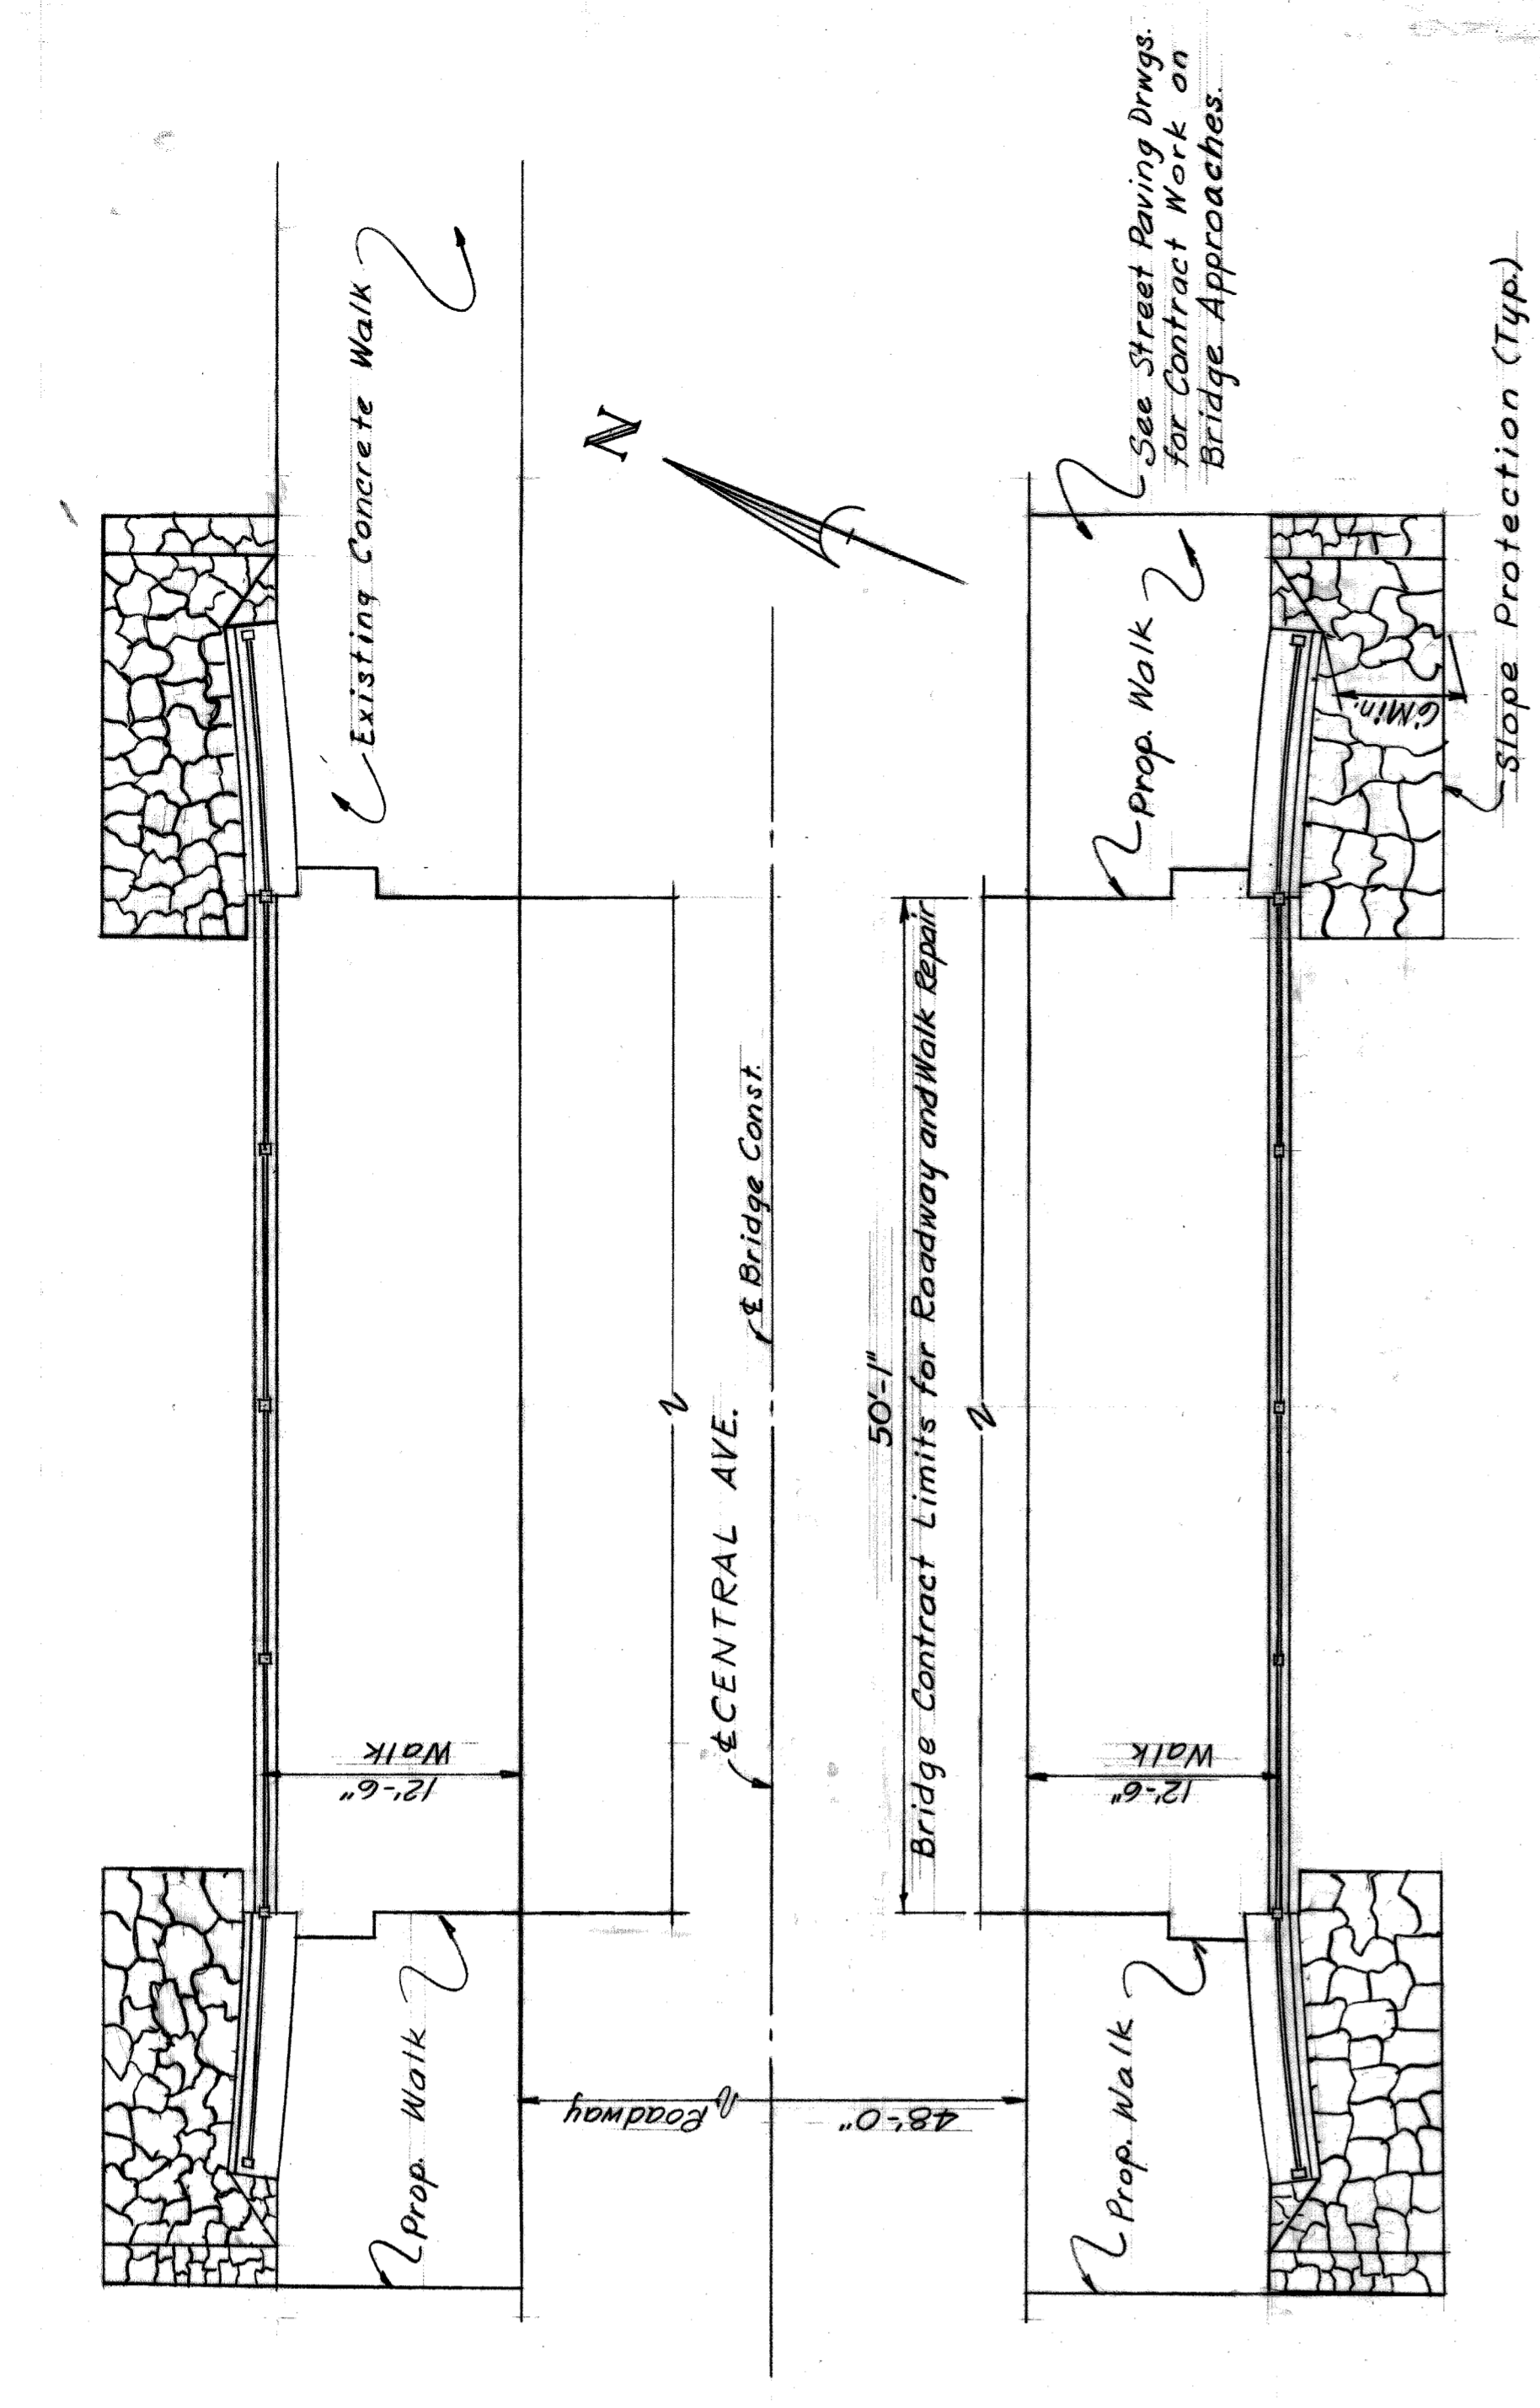


PLAN
Scale: 1/8" = 1'-0"

Note: Clean and Paint Fascia
Arches, Interior Steel
Beams, and Bridge Railings

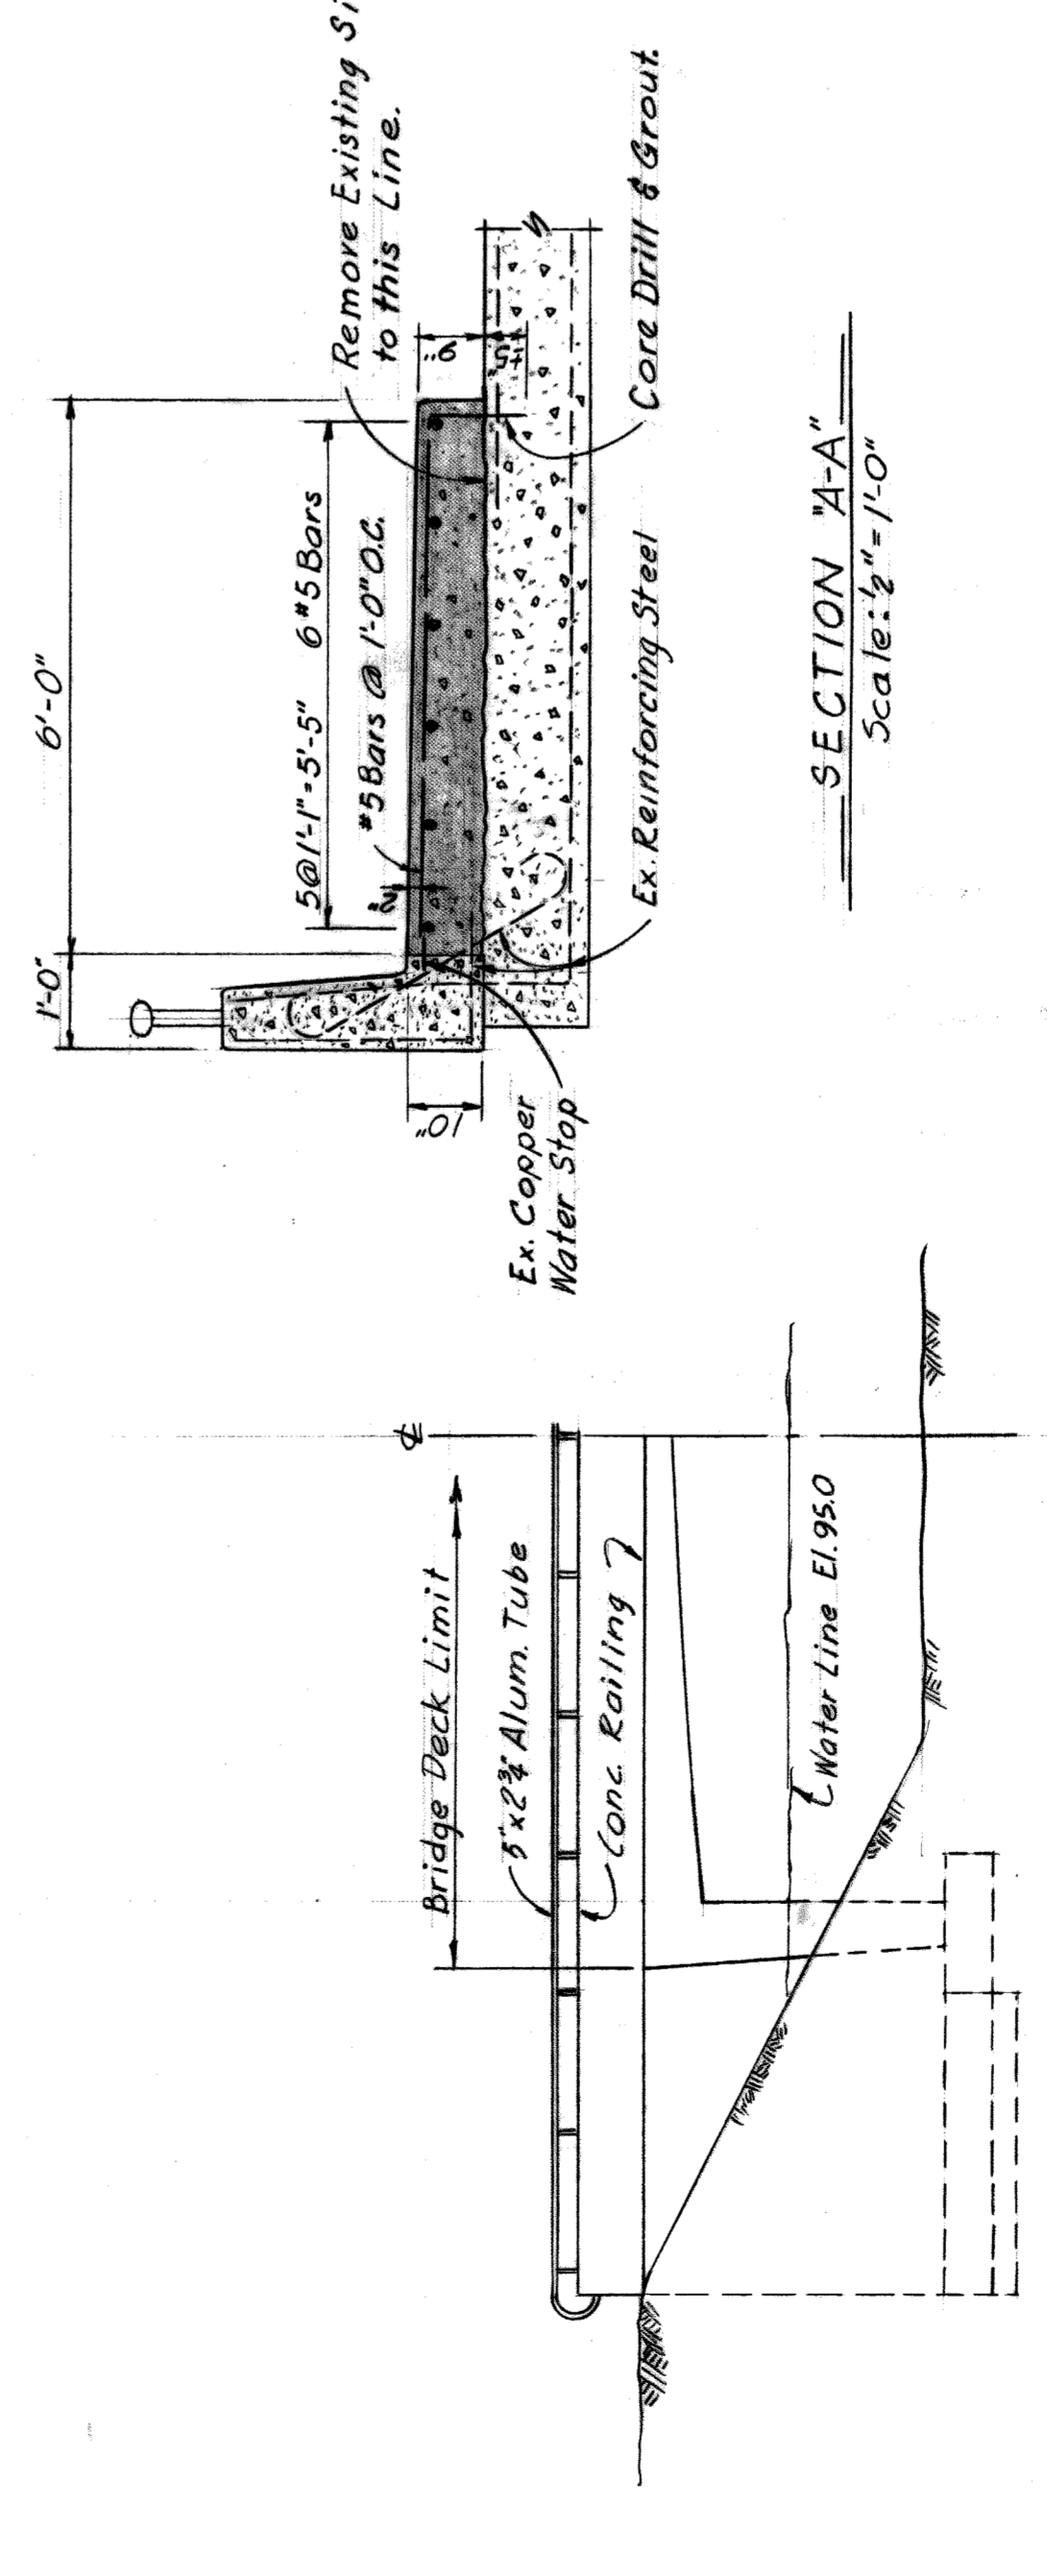

HALF ELEVATION
Scale: 1/8" = 1'-0"

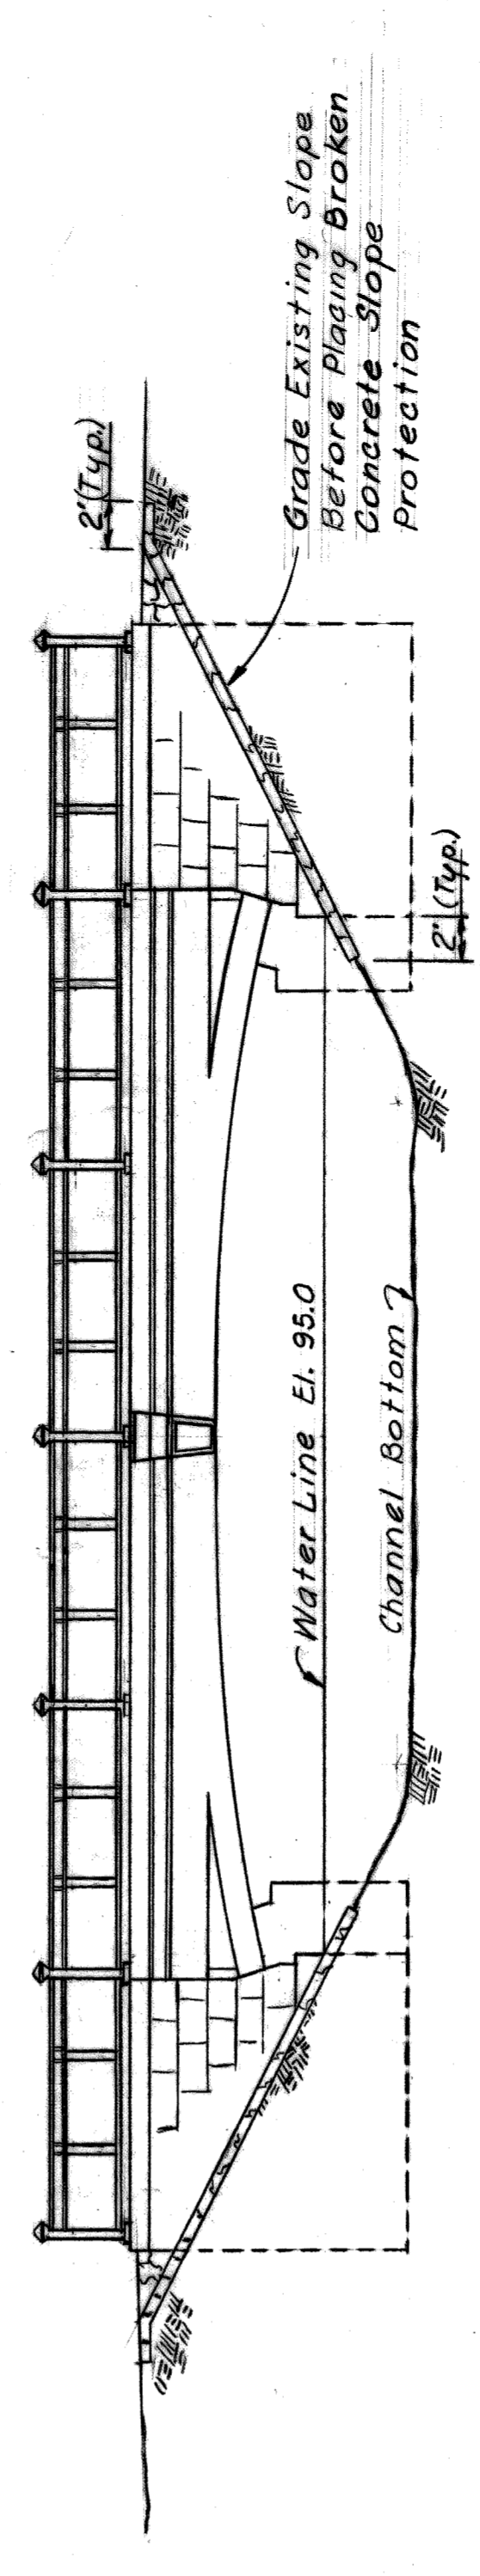

ELEVATION
Scale: 1/8" = 1'-0"

BRIDGE NO. BW 202

BRIDGE NO. BW 206

REVISIONS LOCATED BY COORDINATES ON SHEET		APPROVED:		CITY ENGINEER	
DESIGNED BY	DRAWN BY	TRACED BY	CHECKED BY		
	D. Kipela				
REFERENCE DRAWINGS					
DRW. NO.	DATE	DRW. NO.	DATE		
CITY OF DETROIT DEPARTMENT OF PUBLIC WORKS CITY ENGINEERS OFFICE				FOR	
SHEET 2 OF 2 SHEETS				CONTRACT NO.	
DRAWING NO.				DATE	